




2007 12 28




2007 12 28



WEST END AVENUE

 

WEST 92ND STREET

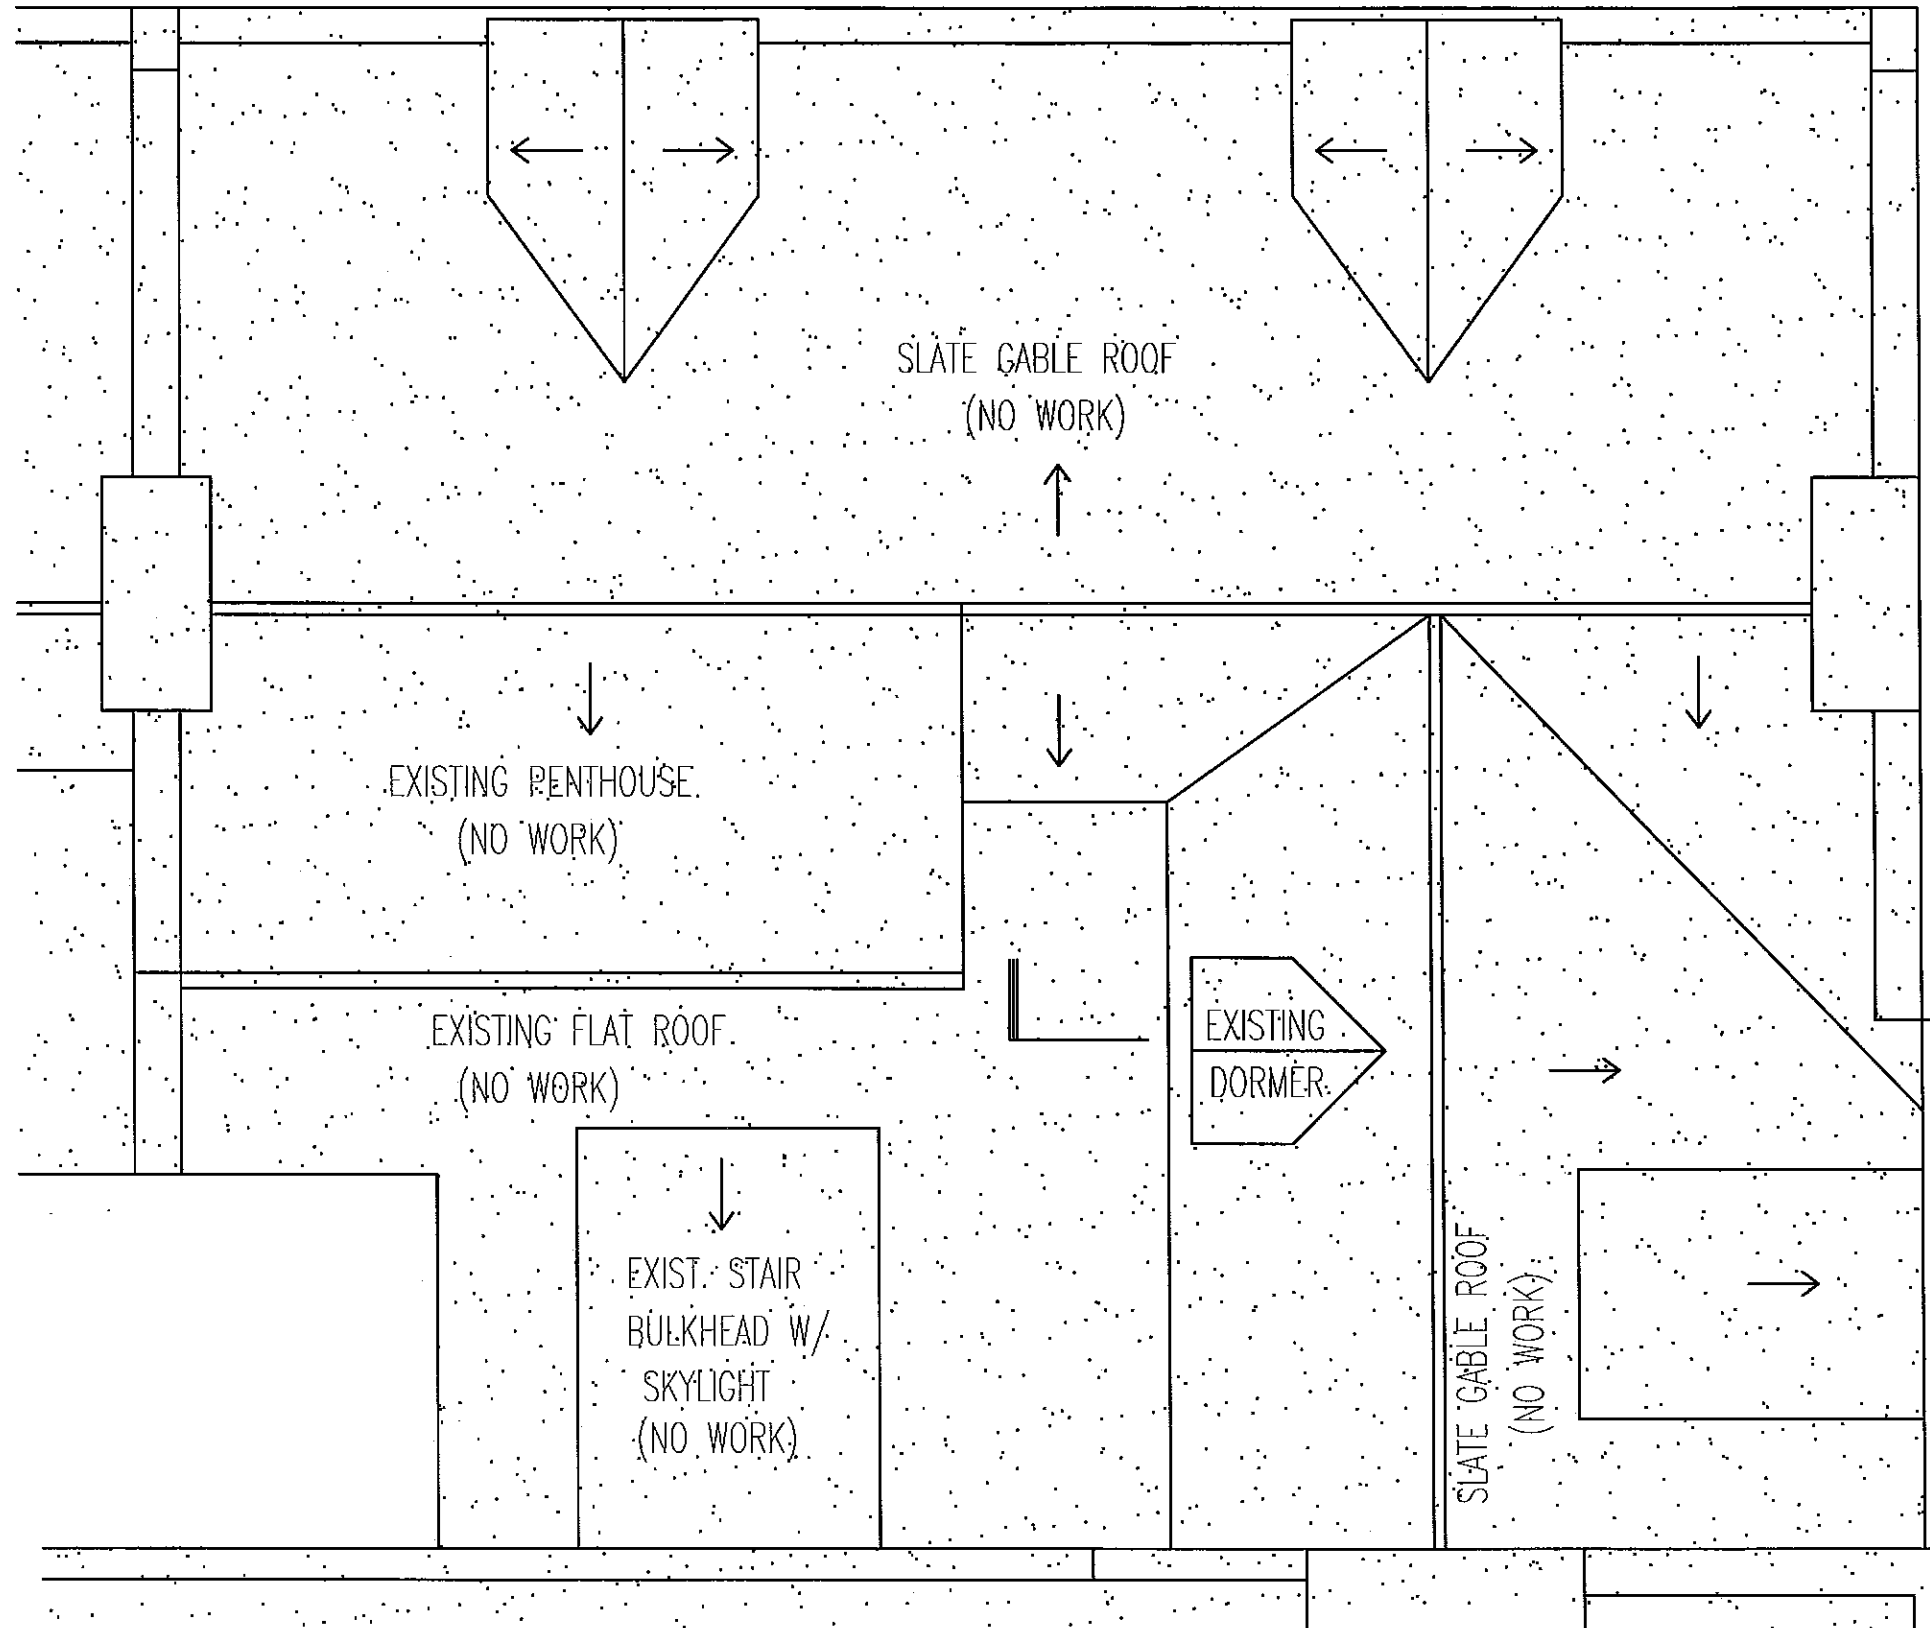


EXISTING CONDITIONS
ROOF PLAN
A-1



EXISTING CONDITIONS
661 WEST END AVENUE
NEW YORK, NY 10025

IRA MITCHNECK AIA
SEPTEMBER 15, 2007
SCALE 1/4" = 1'-0"

WEST END AVENUE

 


WEST 92ND STREET

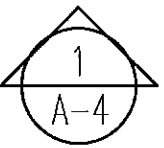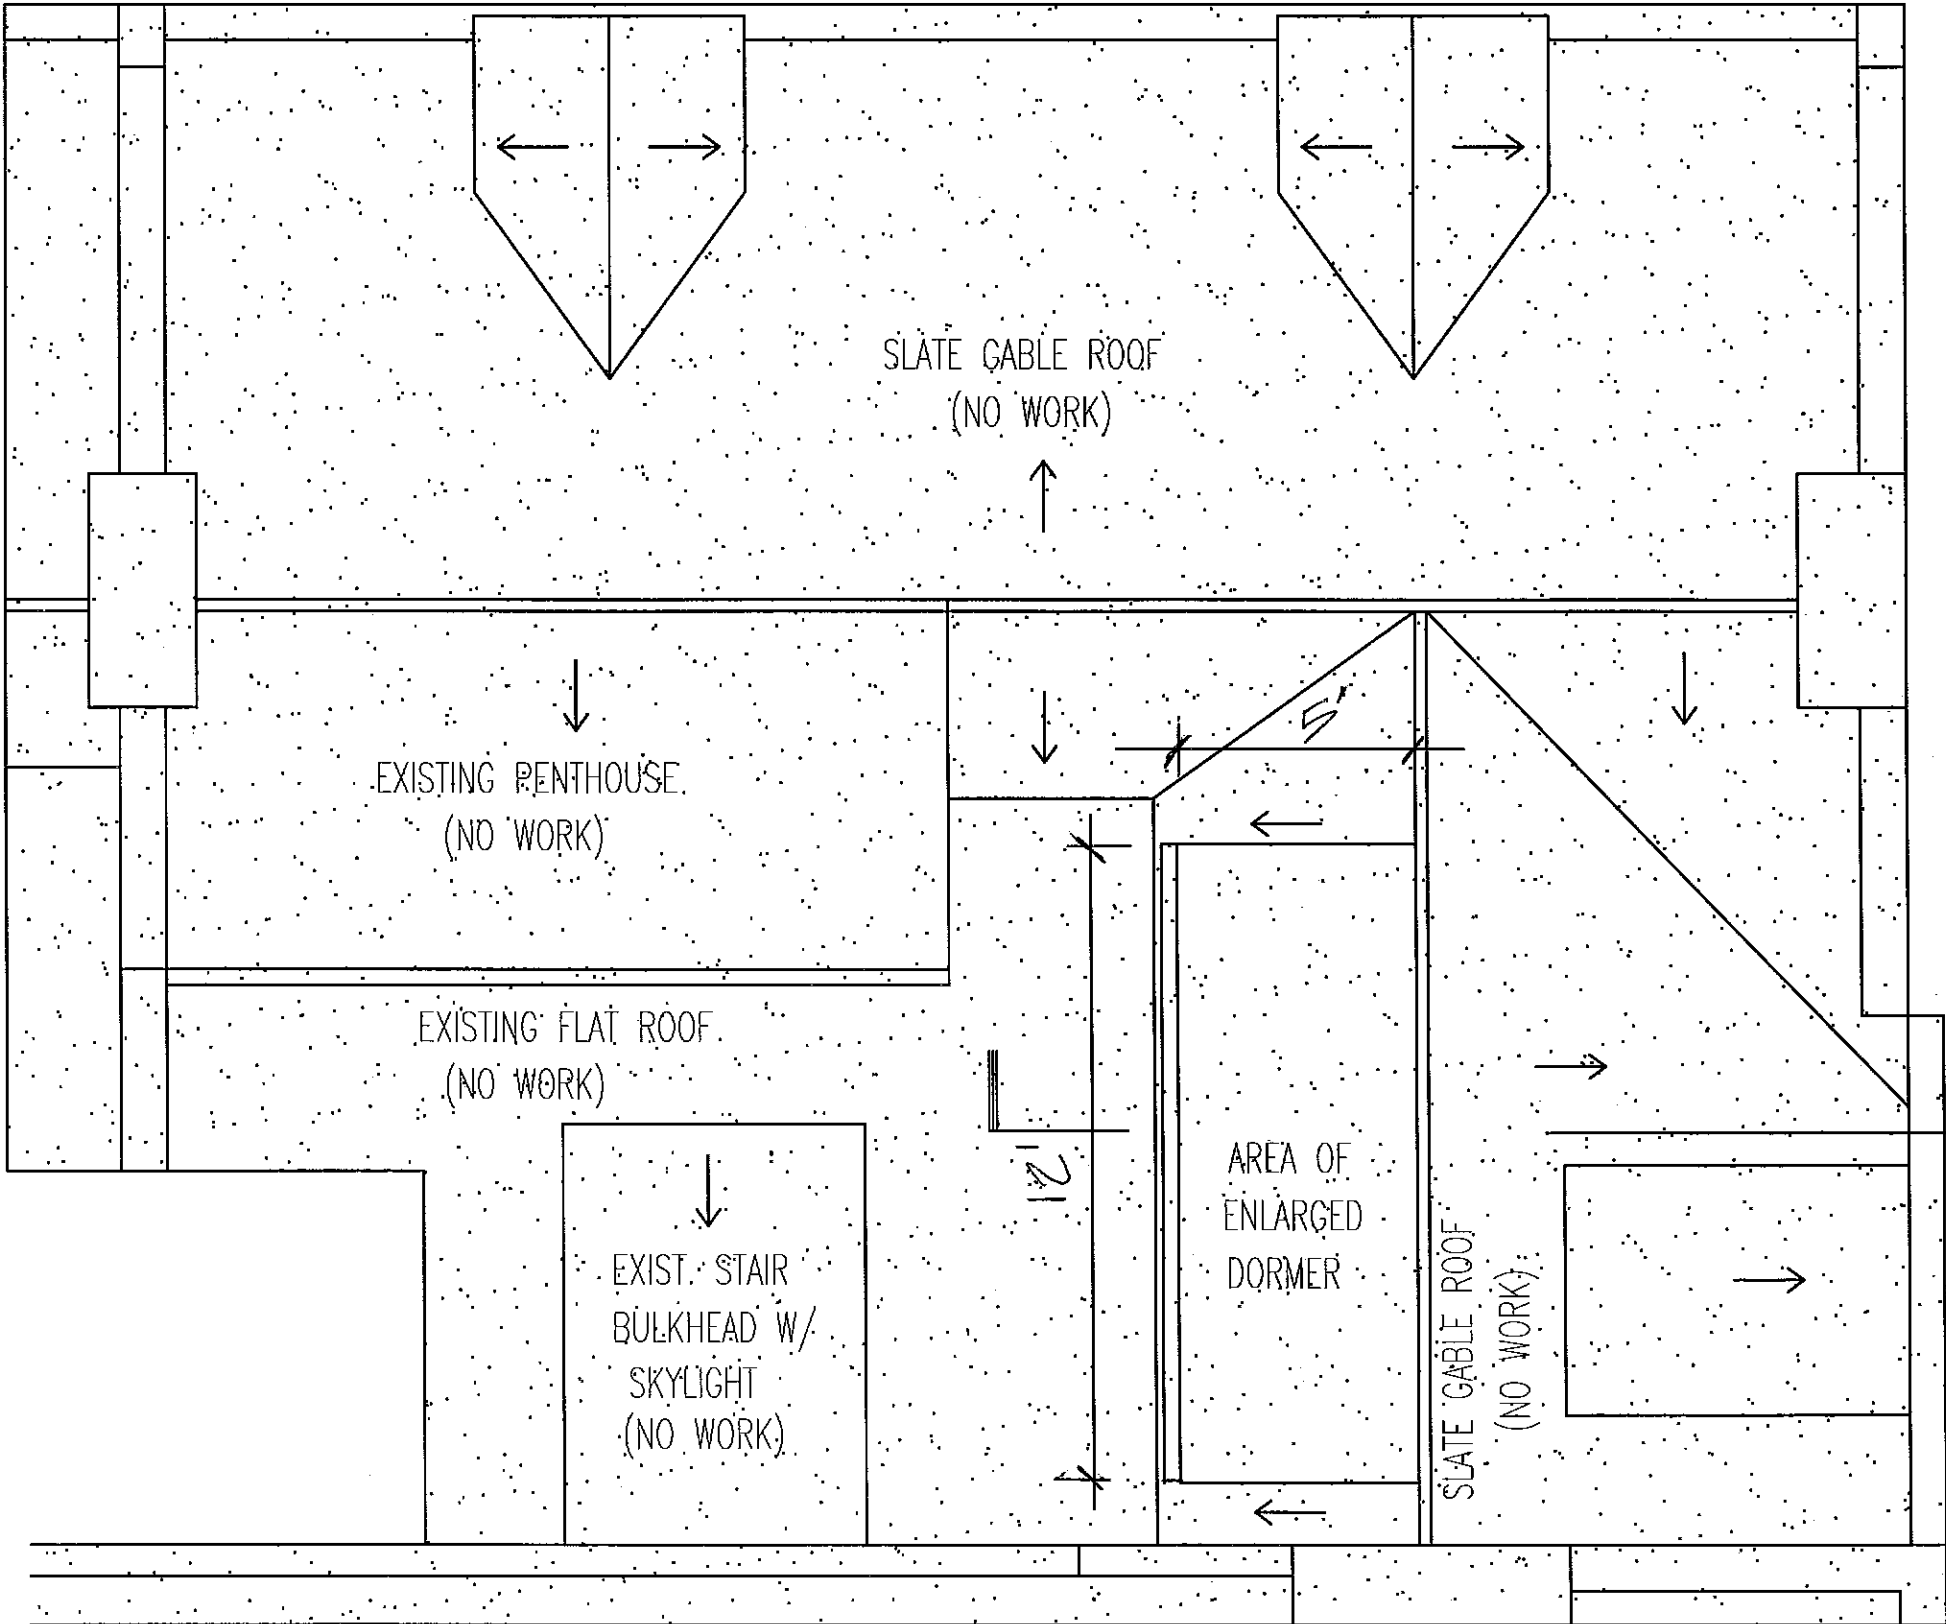


PROPOSED CONDITIONS
ROOF PLAN
A-2

DORMER ENLARGEMENT
661 WEST END AVENUE
NEW YORK, NY 10025

IRA MITCHNECK AIA
SEPTEMBER 15, 2007
SCALE 1/4" = 1'-0"

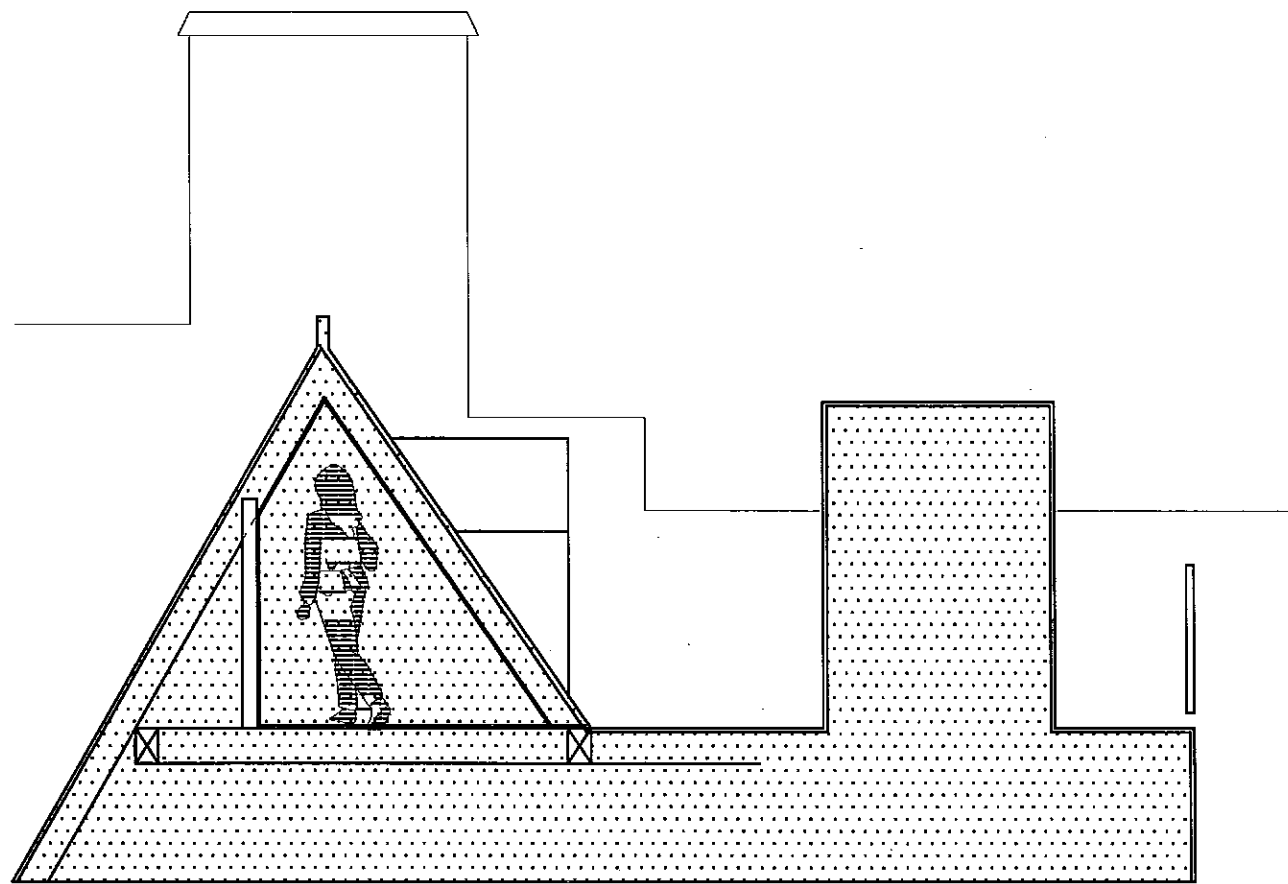

1
A-3
EXISTING DORMER SECTION

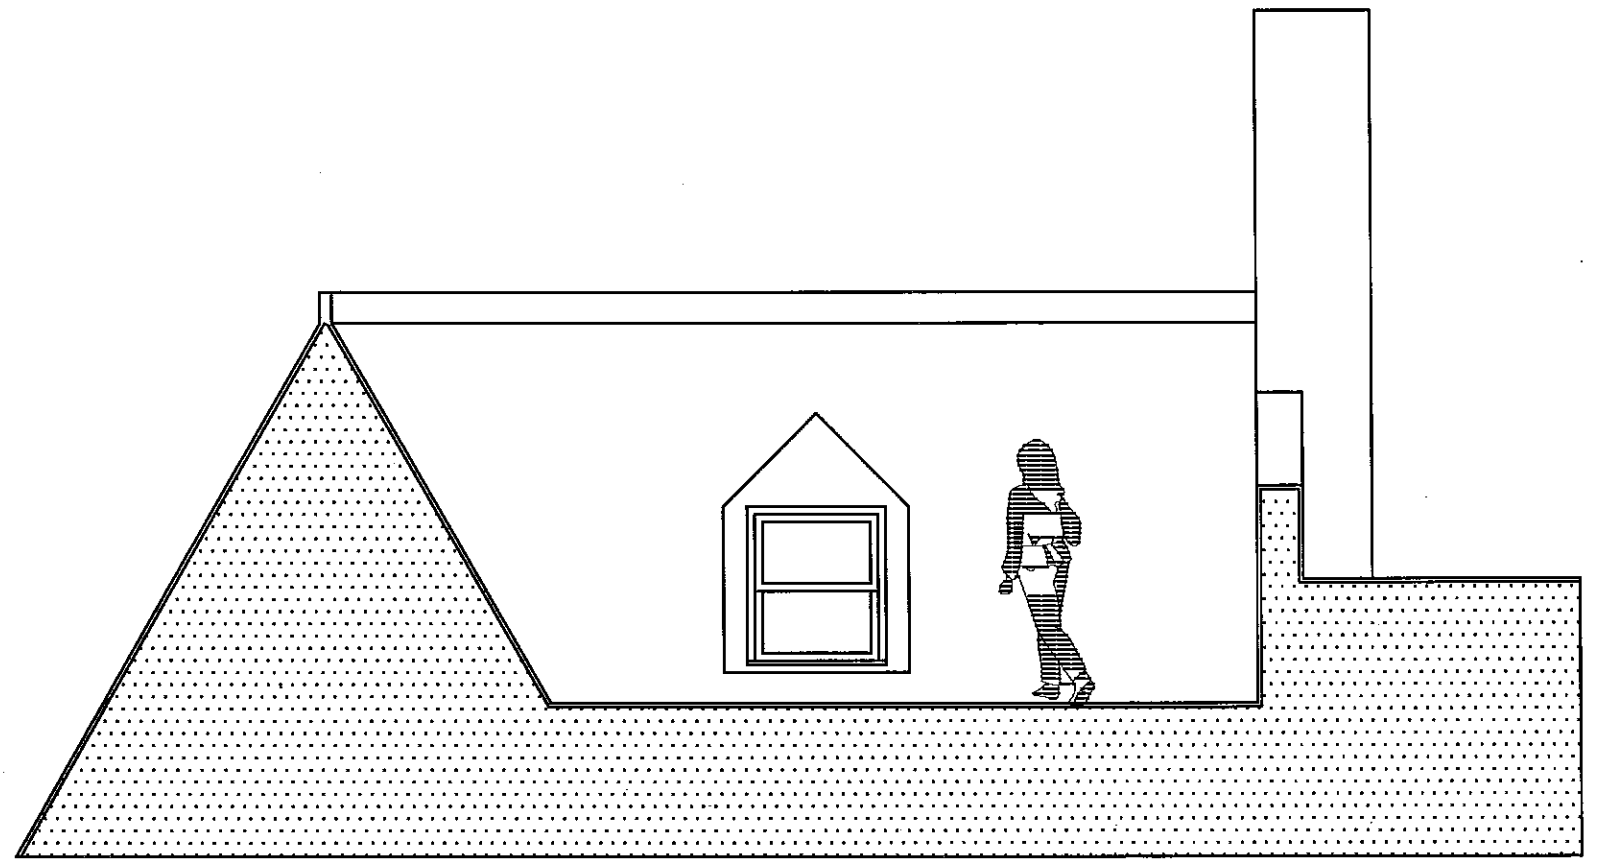


2
A-3
NORTH ELEVATION DORMER DORMER


EXISTING CONDITIONS
SECTION AND ELEVATION
A-3

DORMER ENLARGEMENT
661 WEST END AVENUE
NEW YORK, NY 10025

IRA MITCHNECK AIA
SEPTEMBER 15, 2007
SCALE 1/4" = 1'-0"

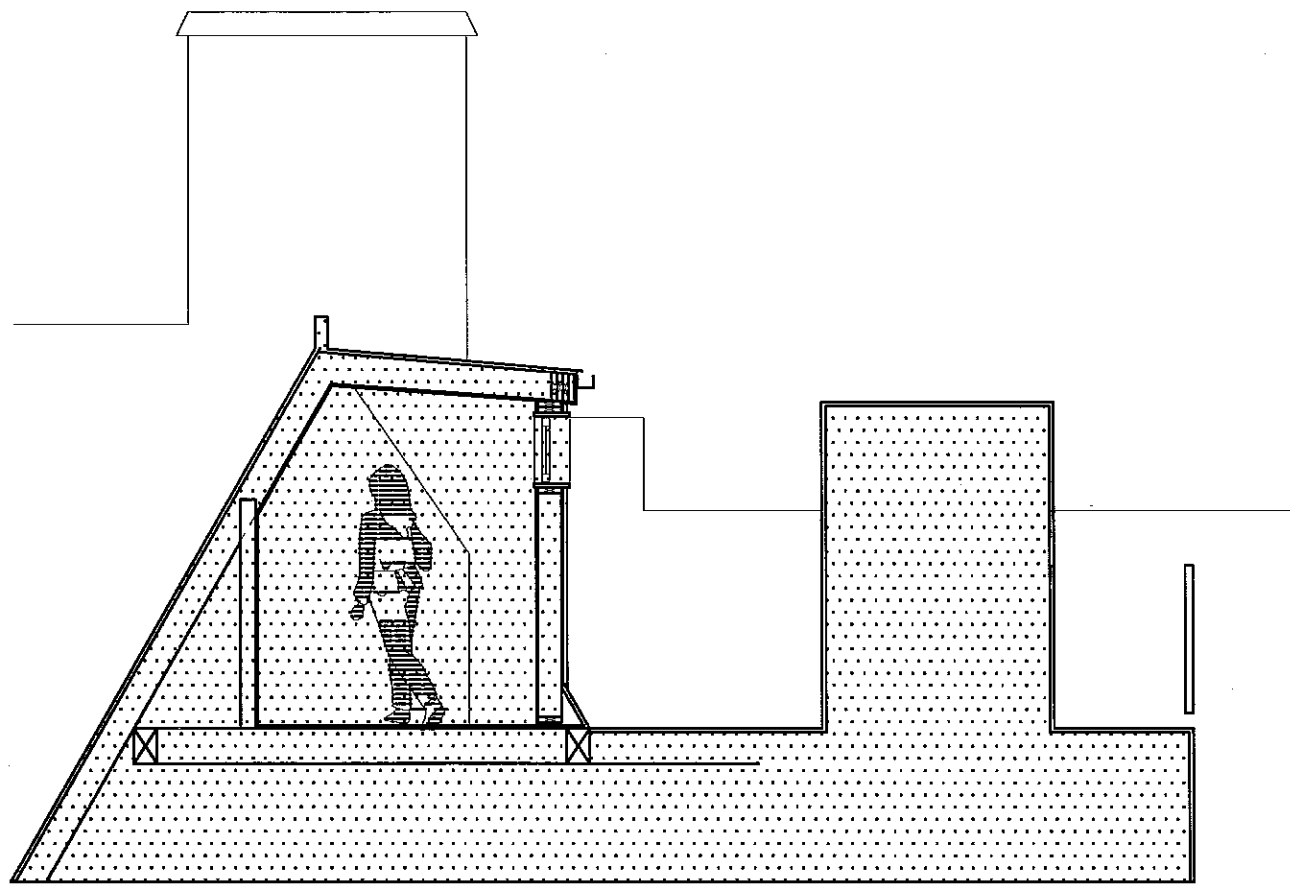

1 DORMER- SECTION
A-3

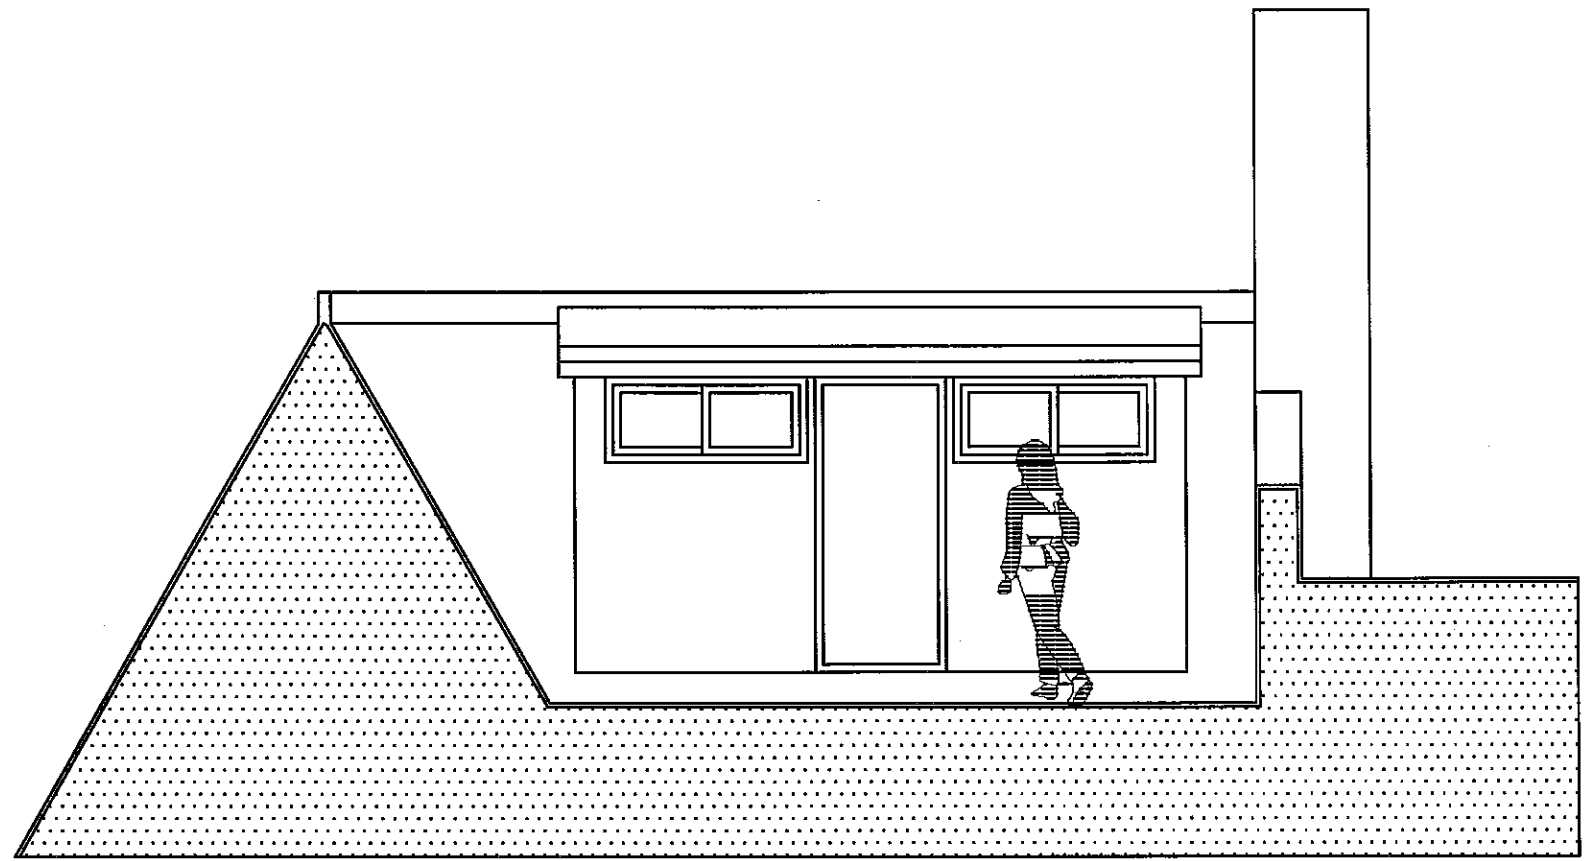

2 NORTH ELEVATION - DORMER
A-3

PROPOSED CONDITIONS
SECTION AND ELEVATION
A-4

DORMER ENLARGEMENT
661 WEST END AVENUE
NEW YORK, NY 10025

IRA MITCHNECK AIA
SEPTEMBER 15, 2007
SCALE 1/4" = 1'-0"