


DOCUMENTATION FOR
PUBLIC HEARING

310 WEST END AVENUE-
FACING WINDOW MODIFICATIONS
AT 16TH FLOOR

COMMUNITY BOARD 7 AND LPC HEARING

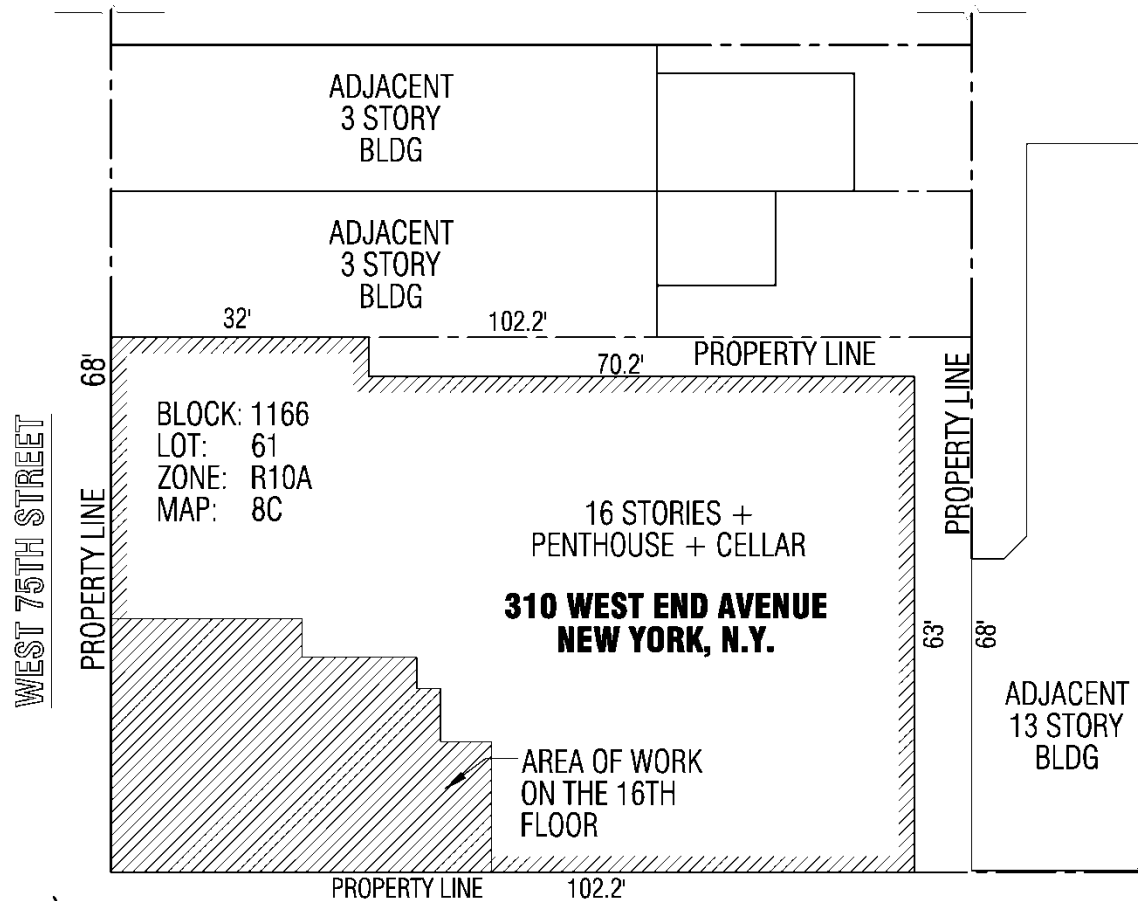

1 PLOT PLAN
SCALE: 3/32" = 1'-0"

WEST END AVENUE

WINDOW 1 ---

--- WINDOW 2




EXTERIOR VIEW OF WEST END AVENUE CORNER WITH 75TH STREET

WINDOW 1 ---




EXTERIOR VIEW OF 75TH STREET

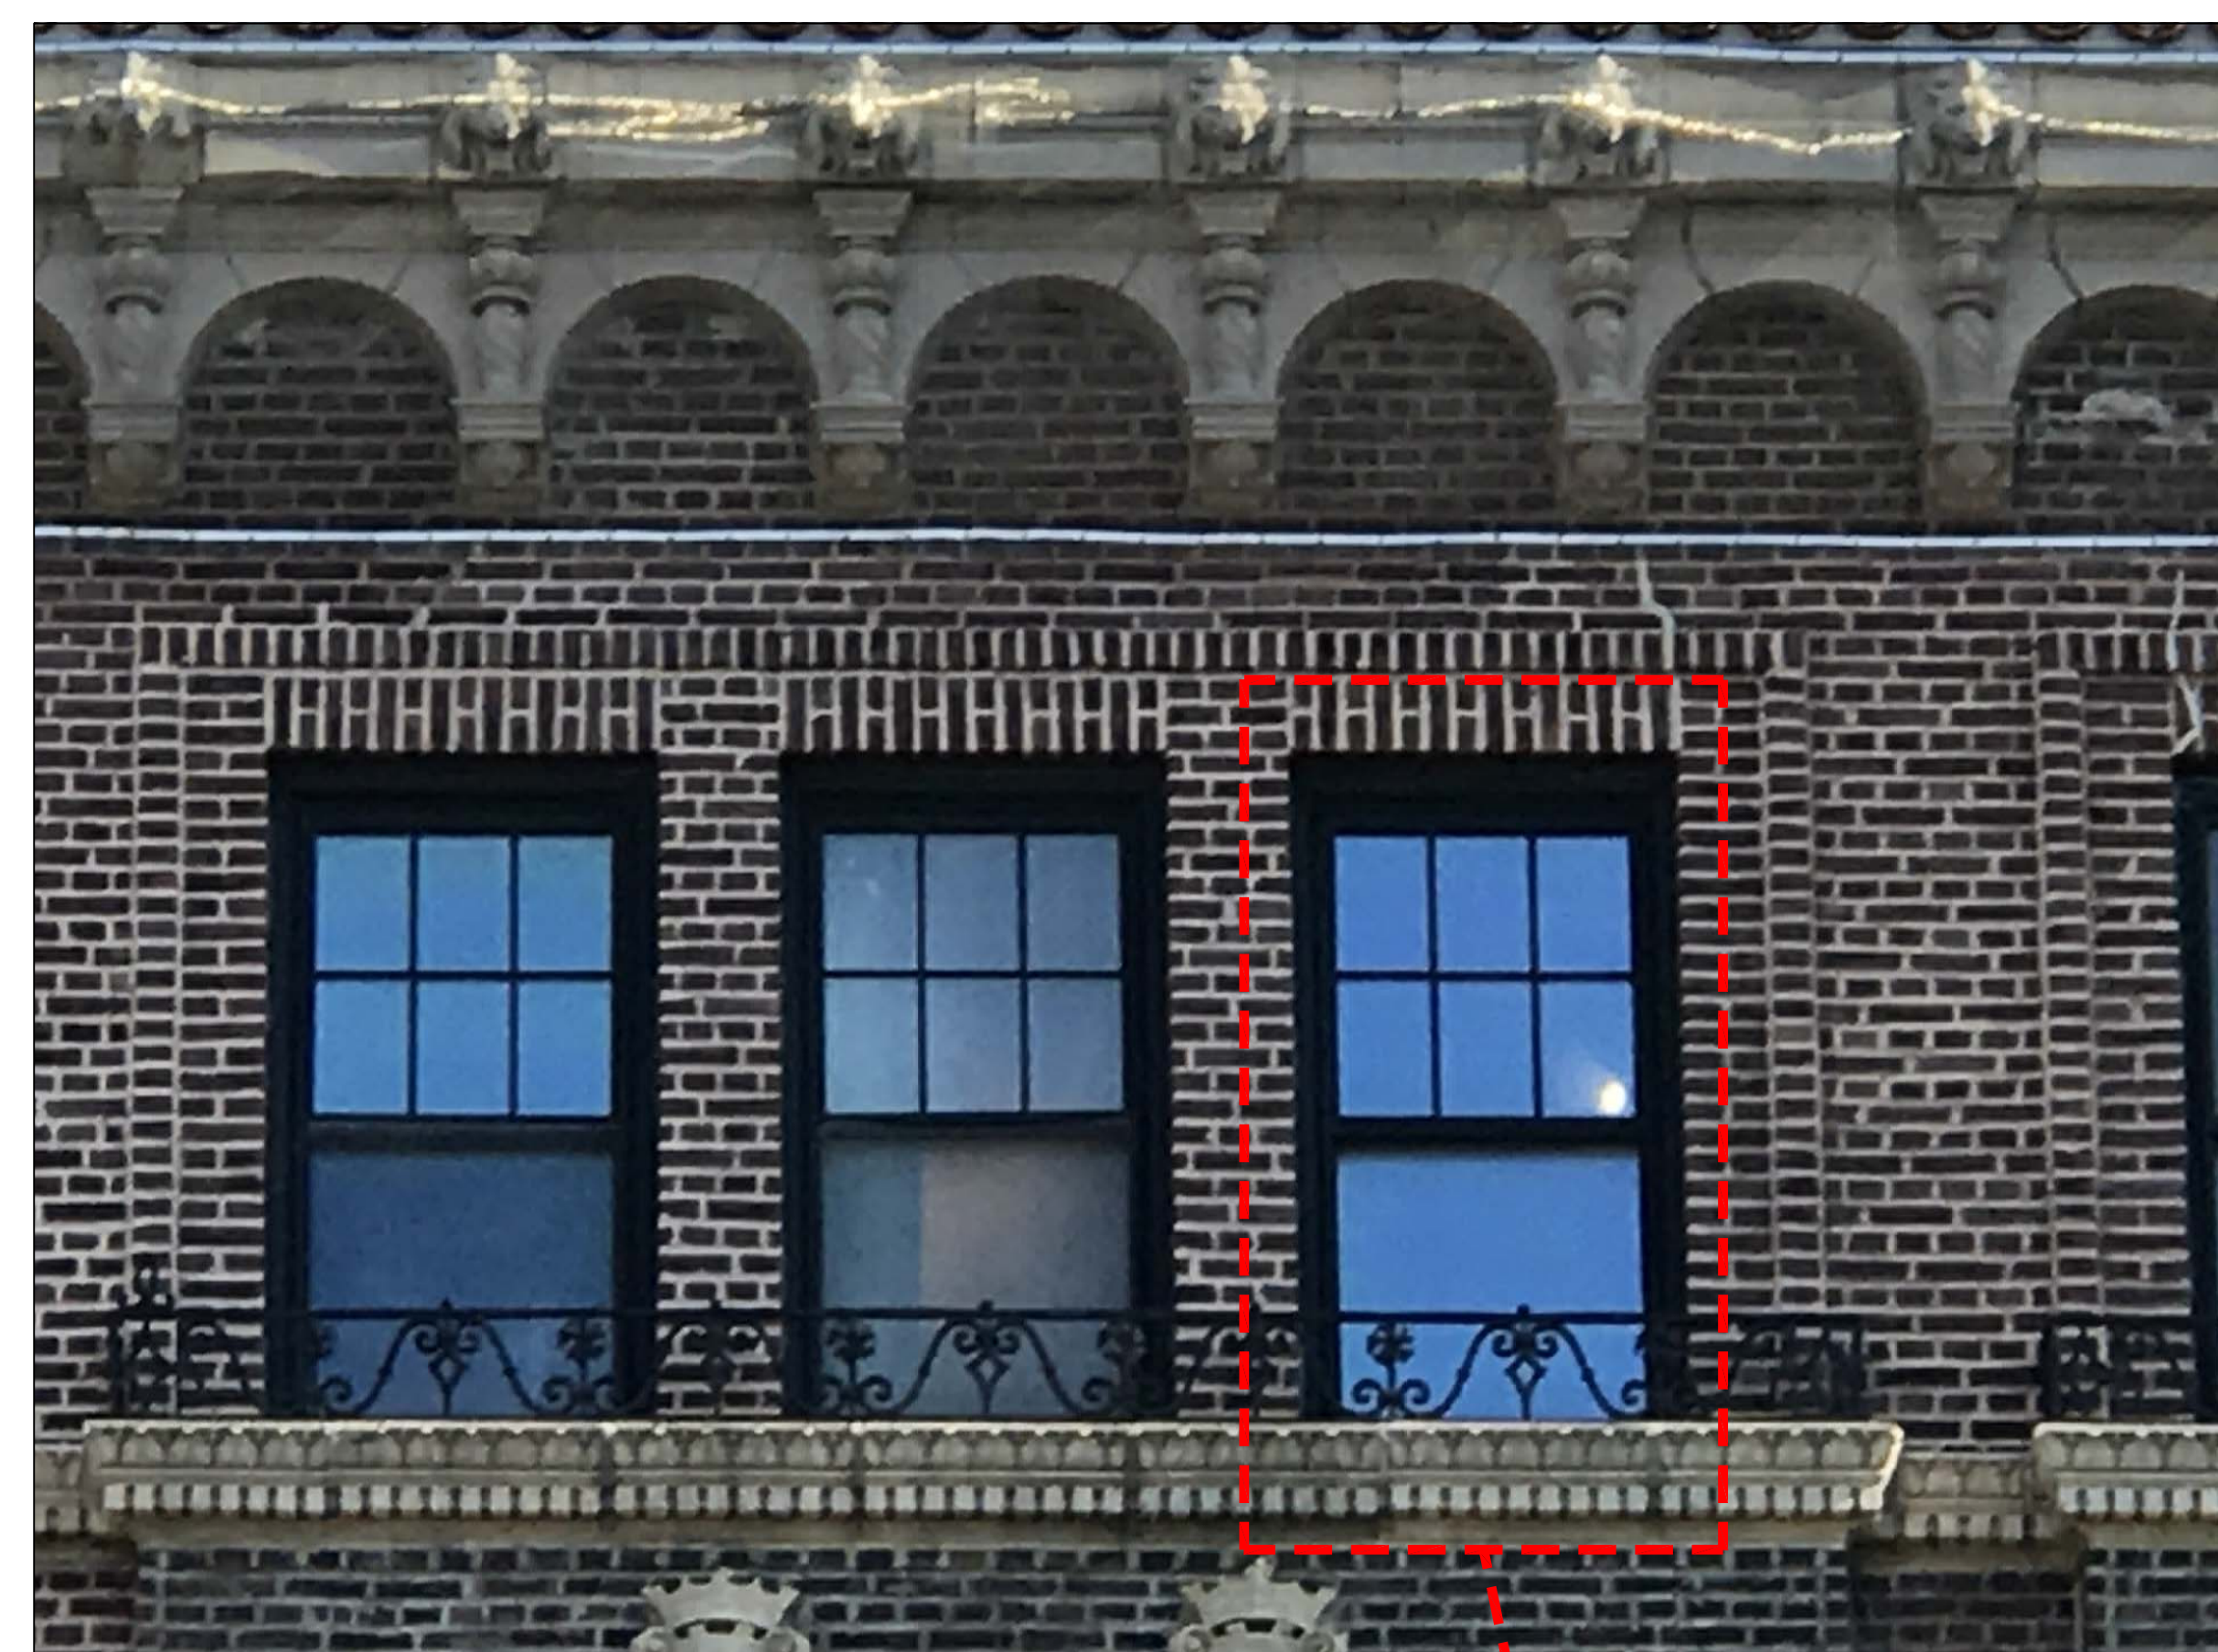


EXTERIOR VIEW OF WEST END

--- WINDOW 2

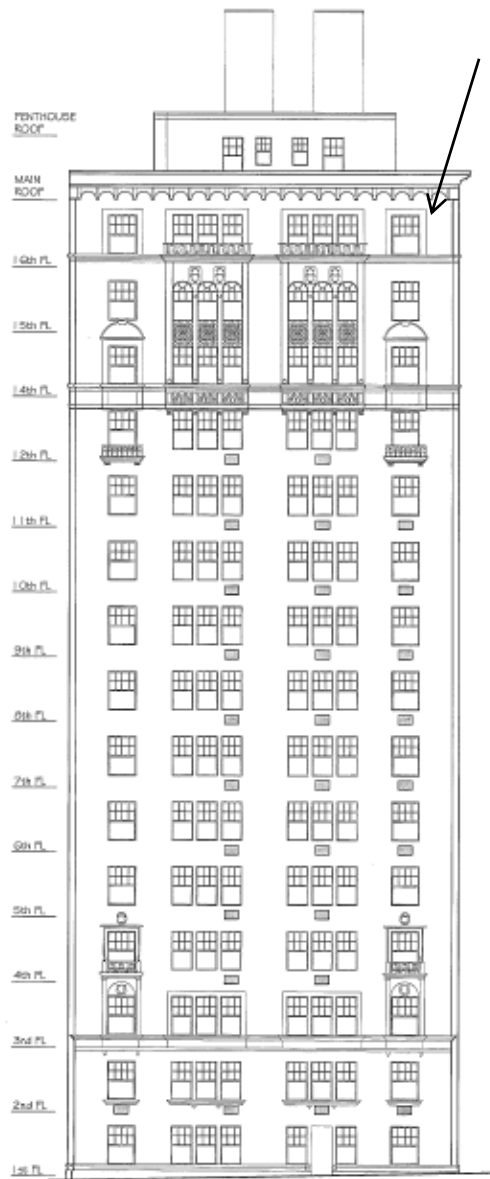


75TH STREET ELEVATION


WINDOW # 1

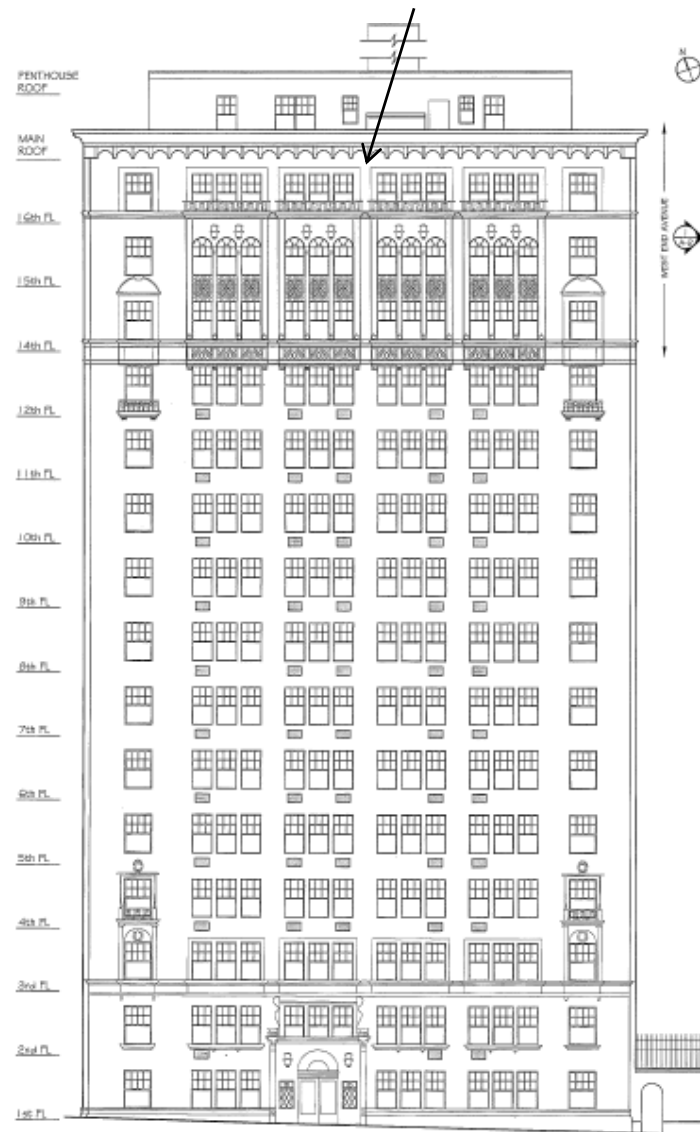


WEST END AVENUE ELEVATION

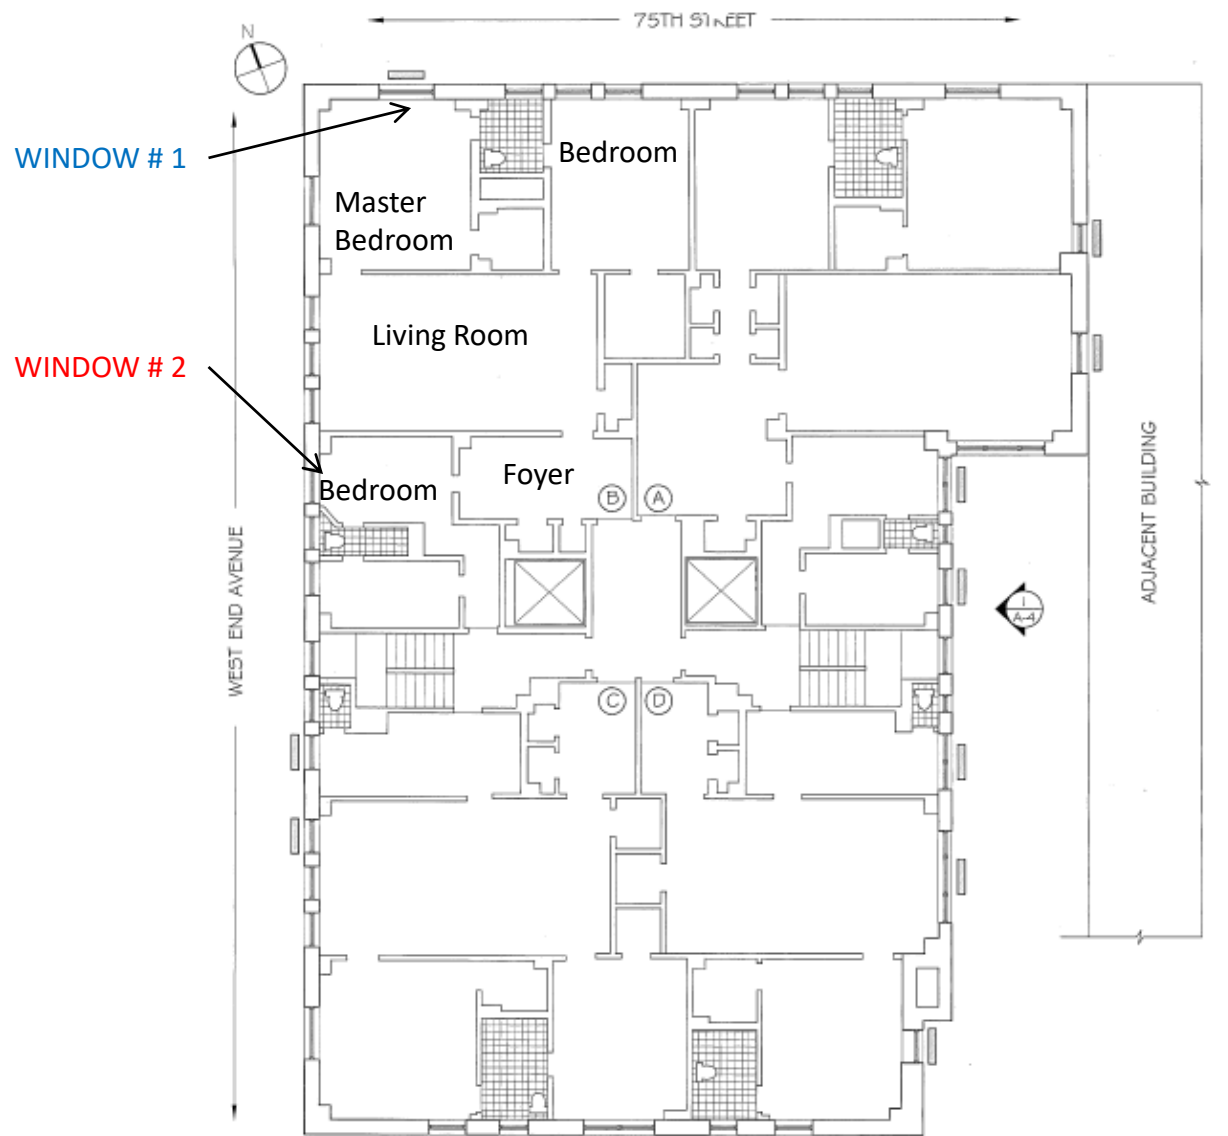


FLOOR PLAN

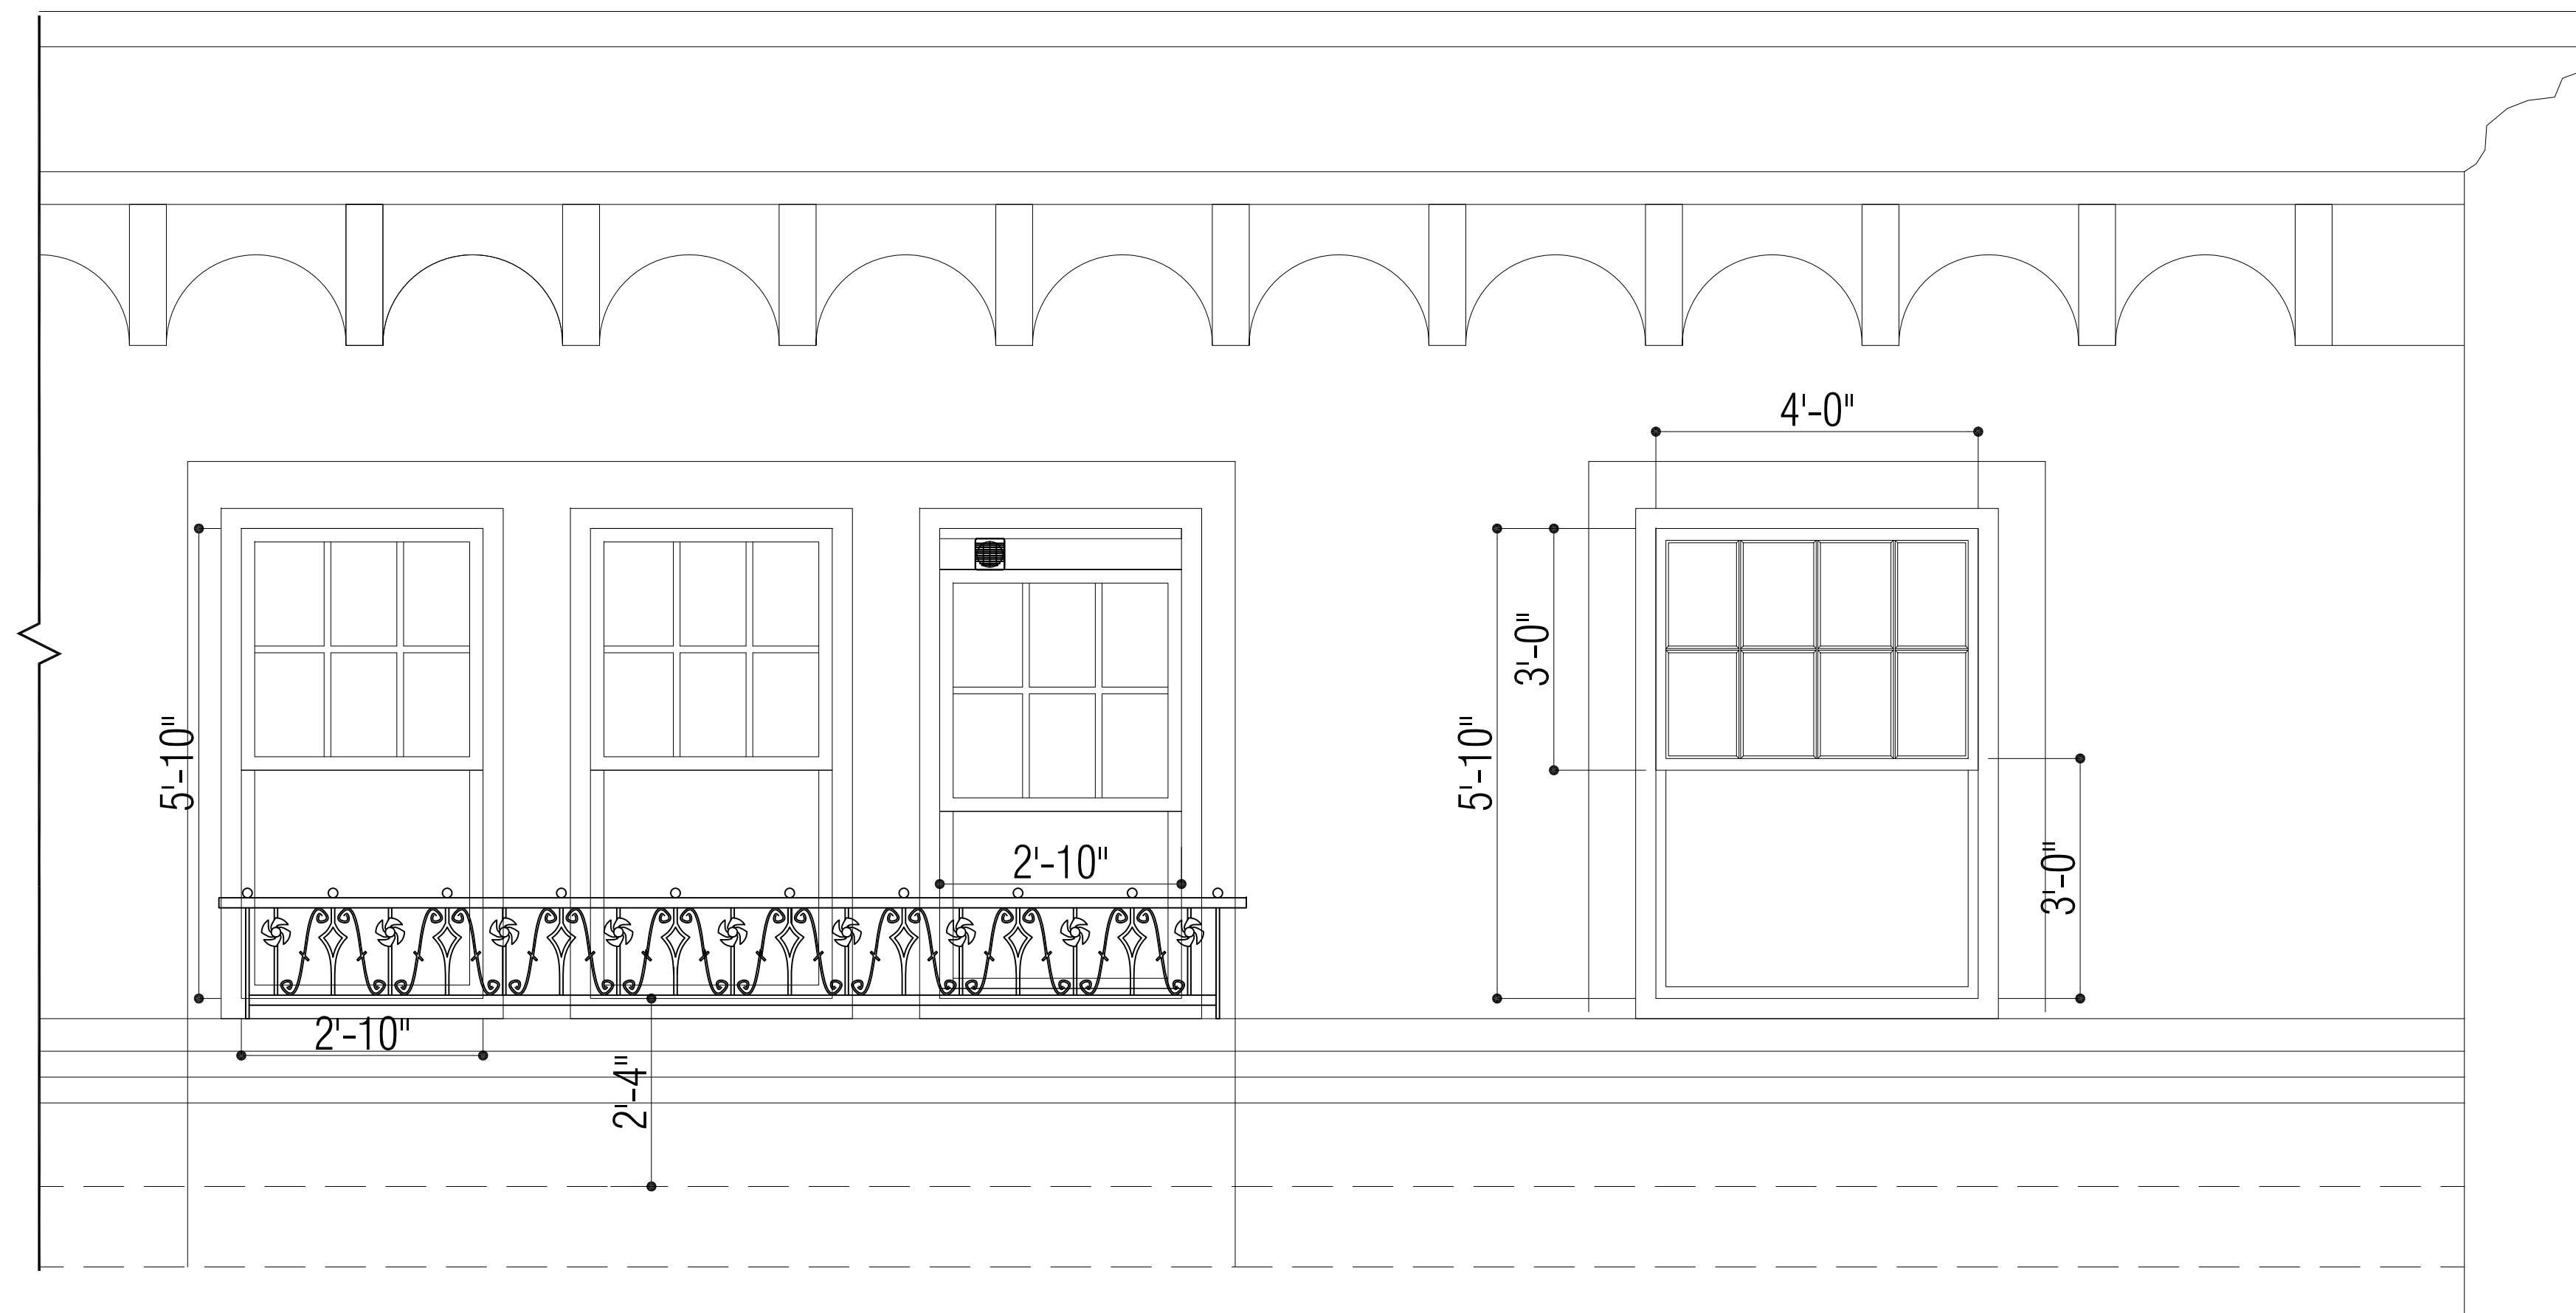


WINDOW 1 - EXISTING PARTIAL @ 75th STREET ELEVATION

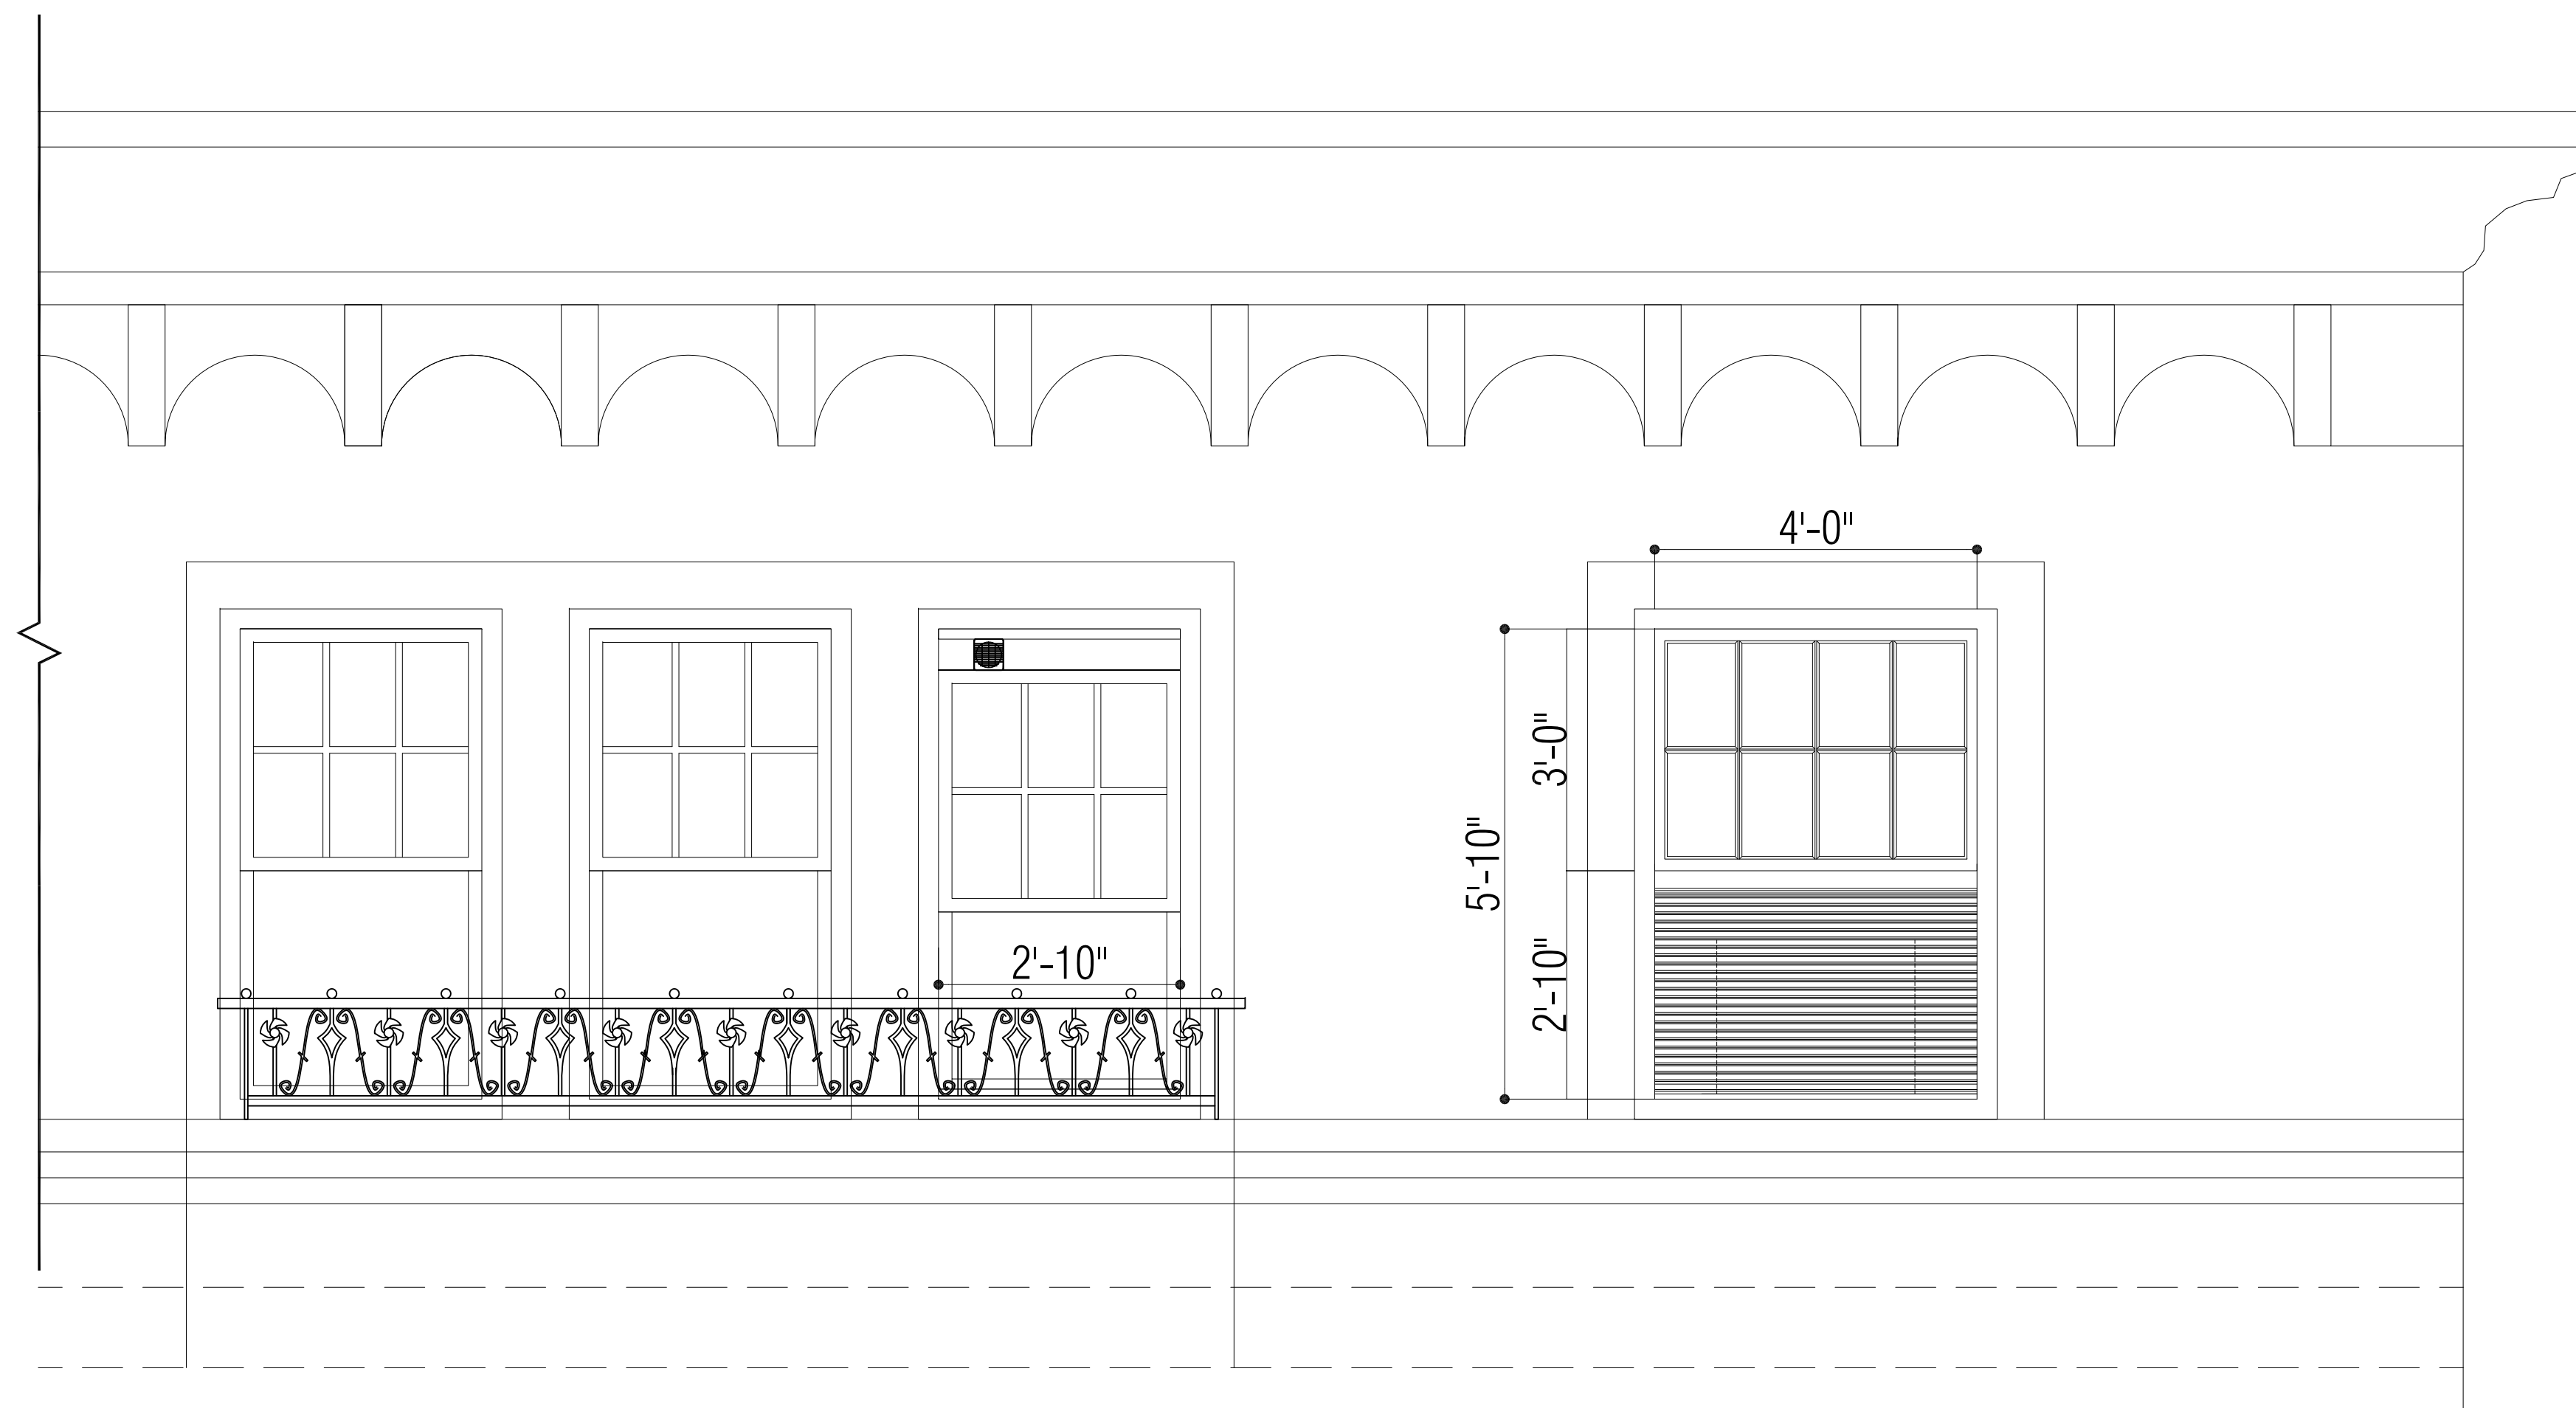

WINDOW 1 - PROPOSED PARTIAL 75th @ STREET ELEVATION

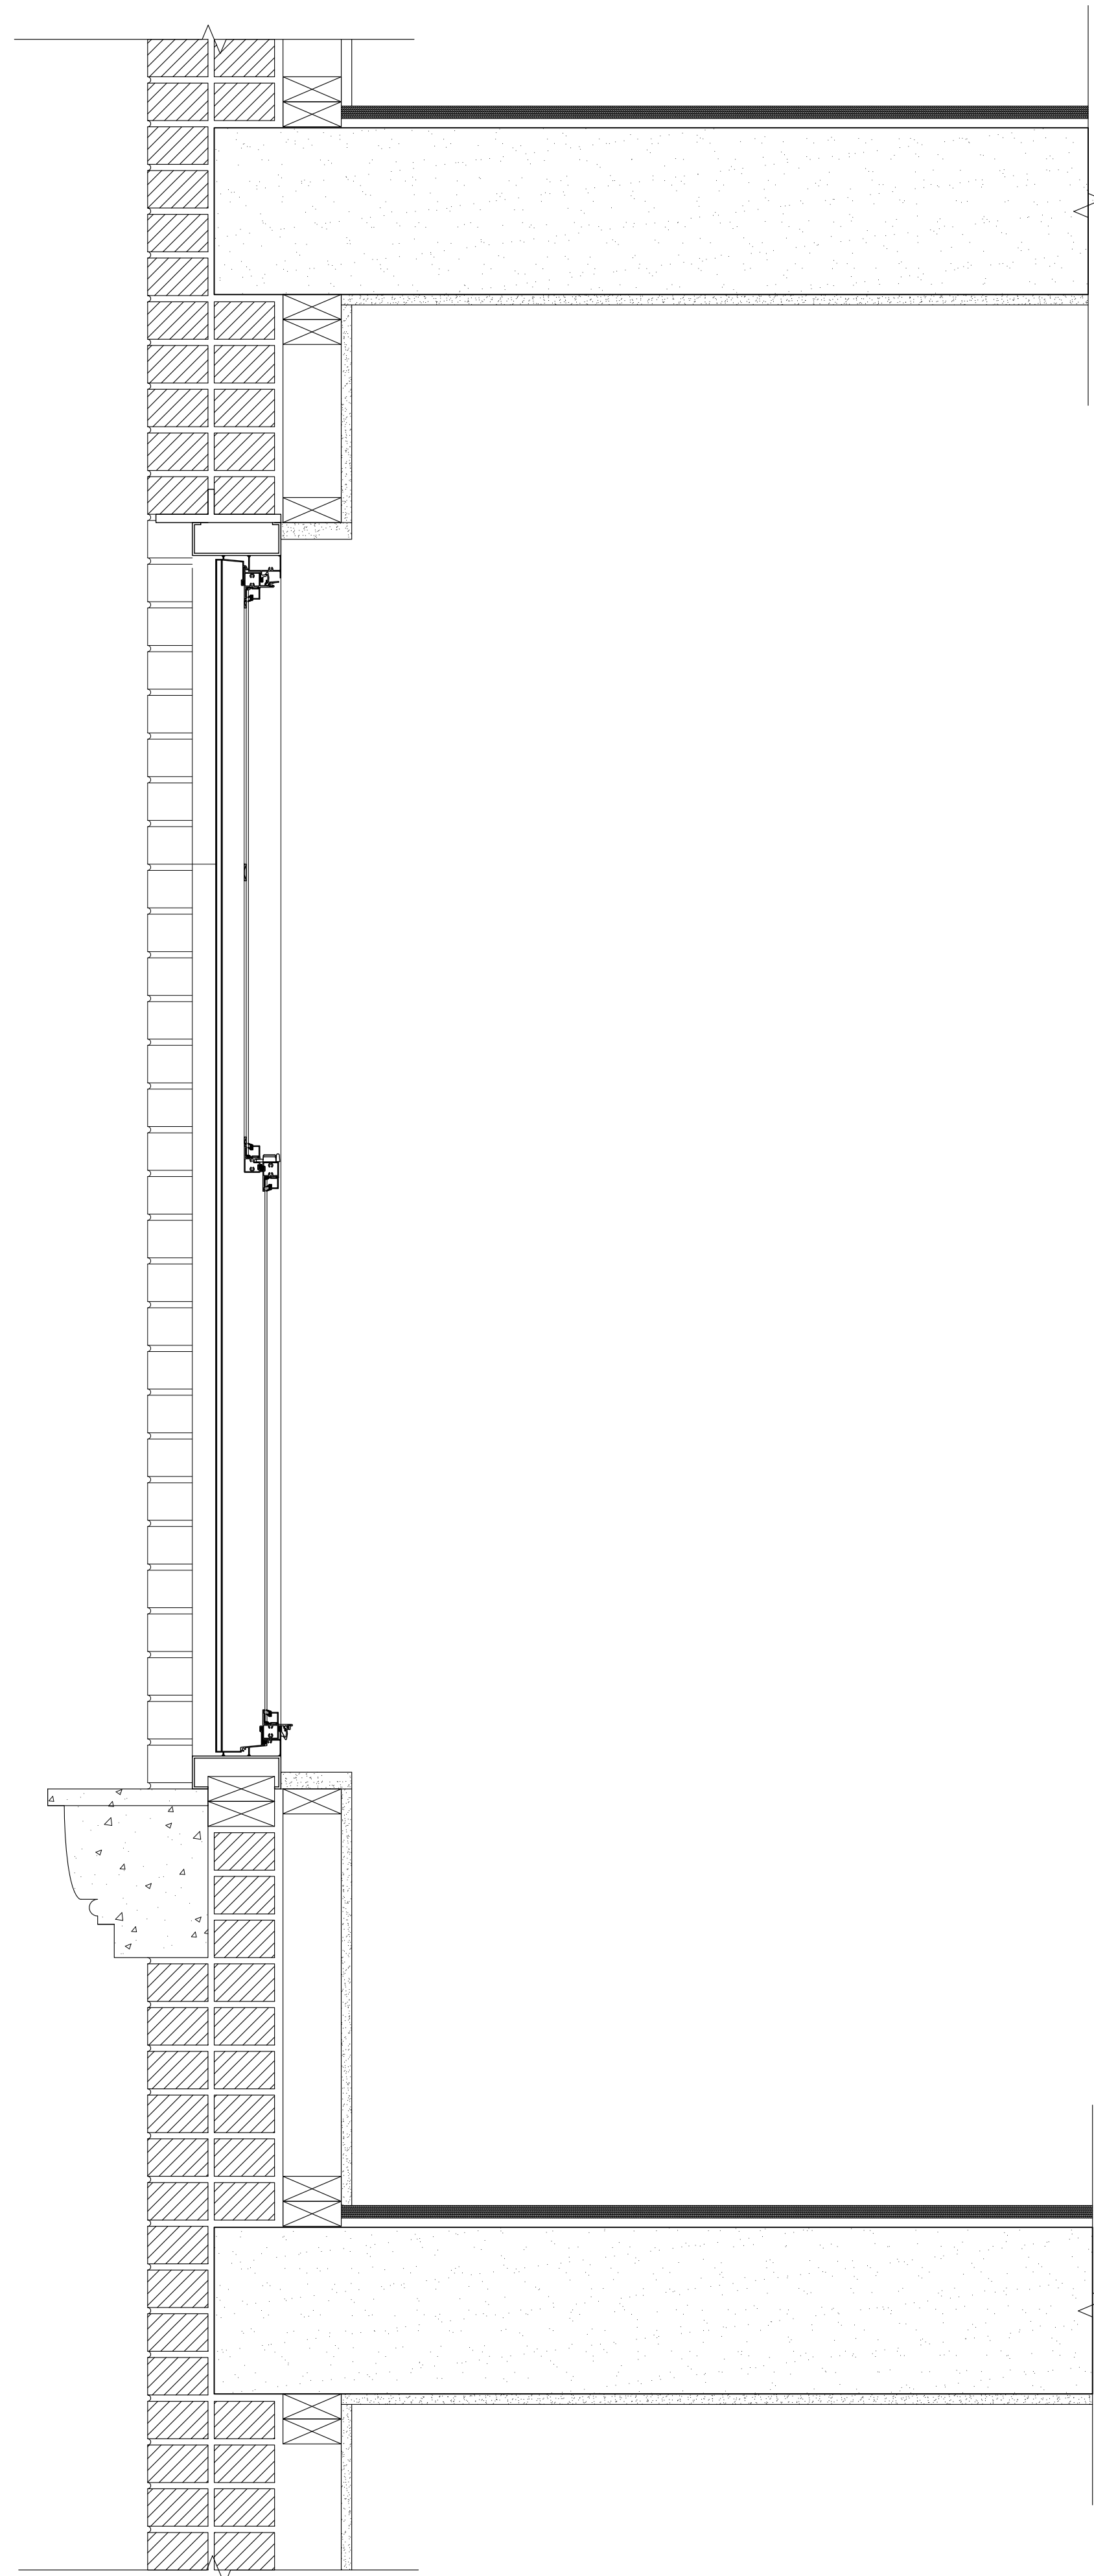

WINDOW 1 - Existing Section Detail

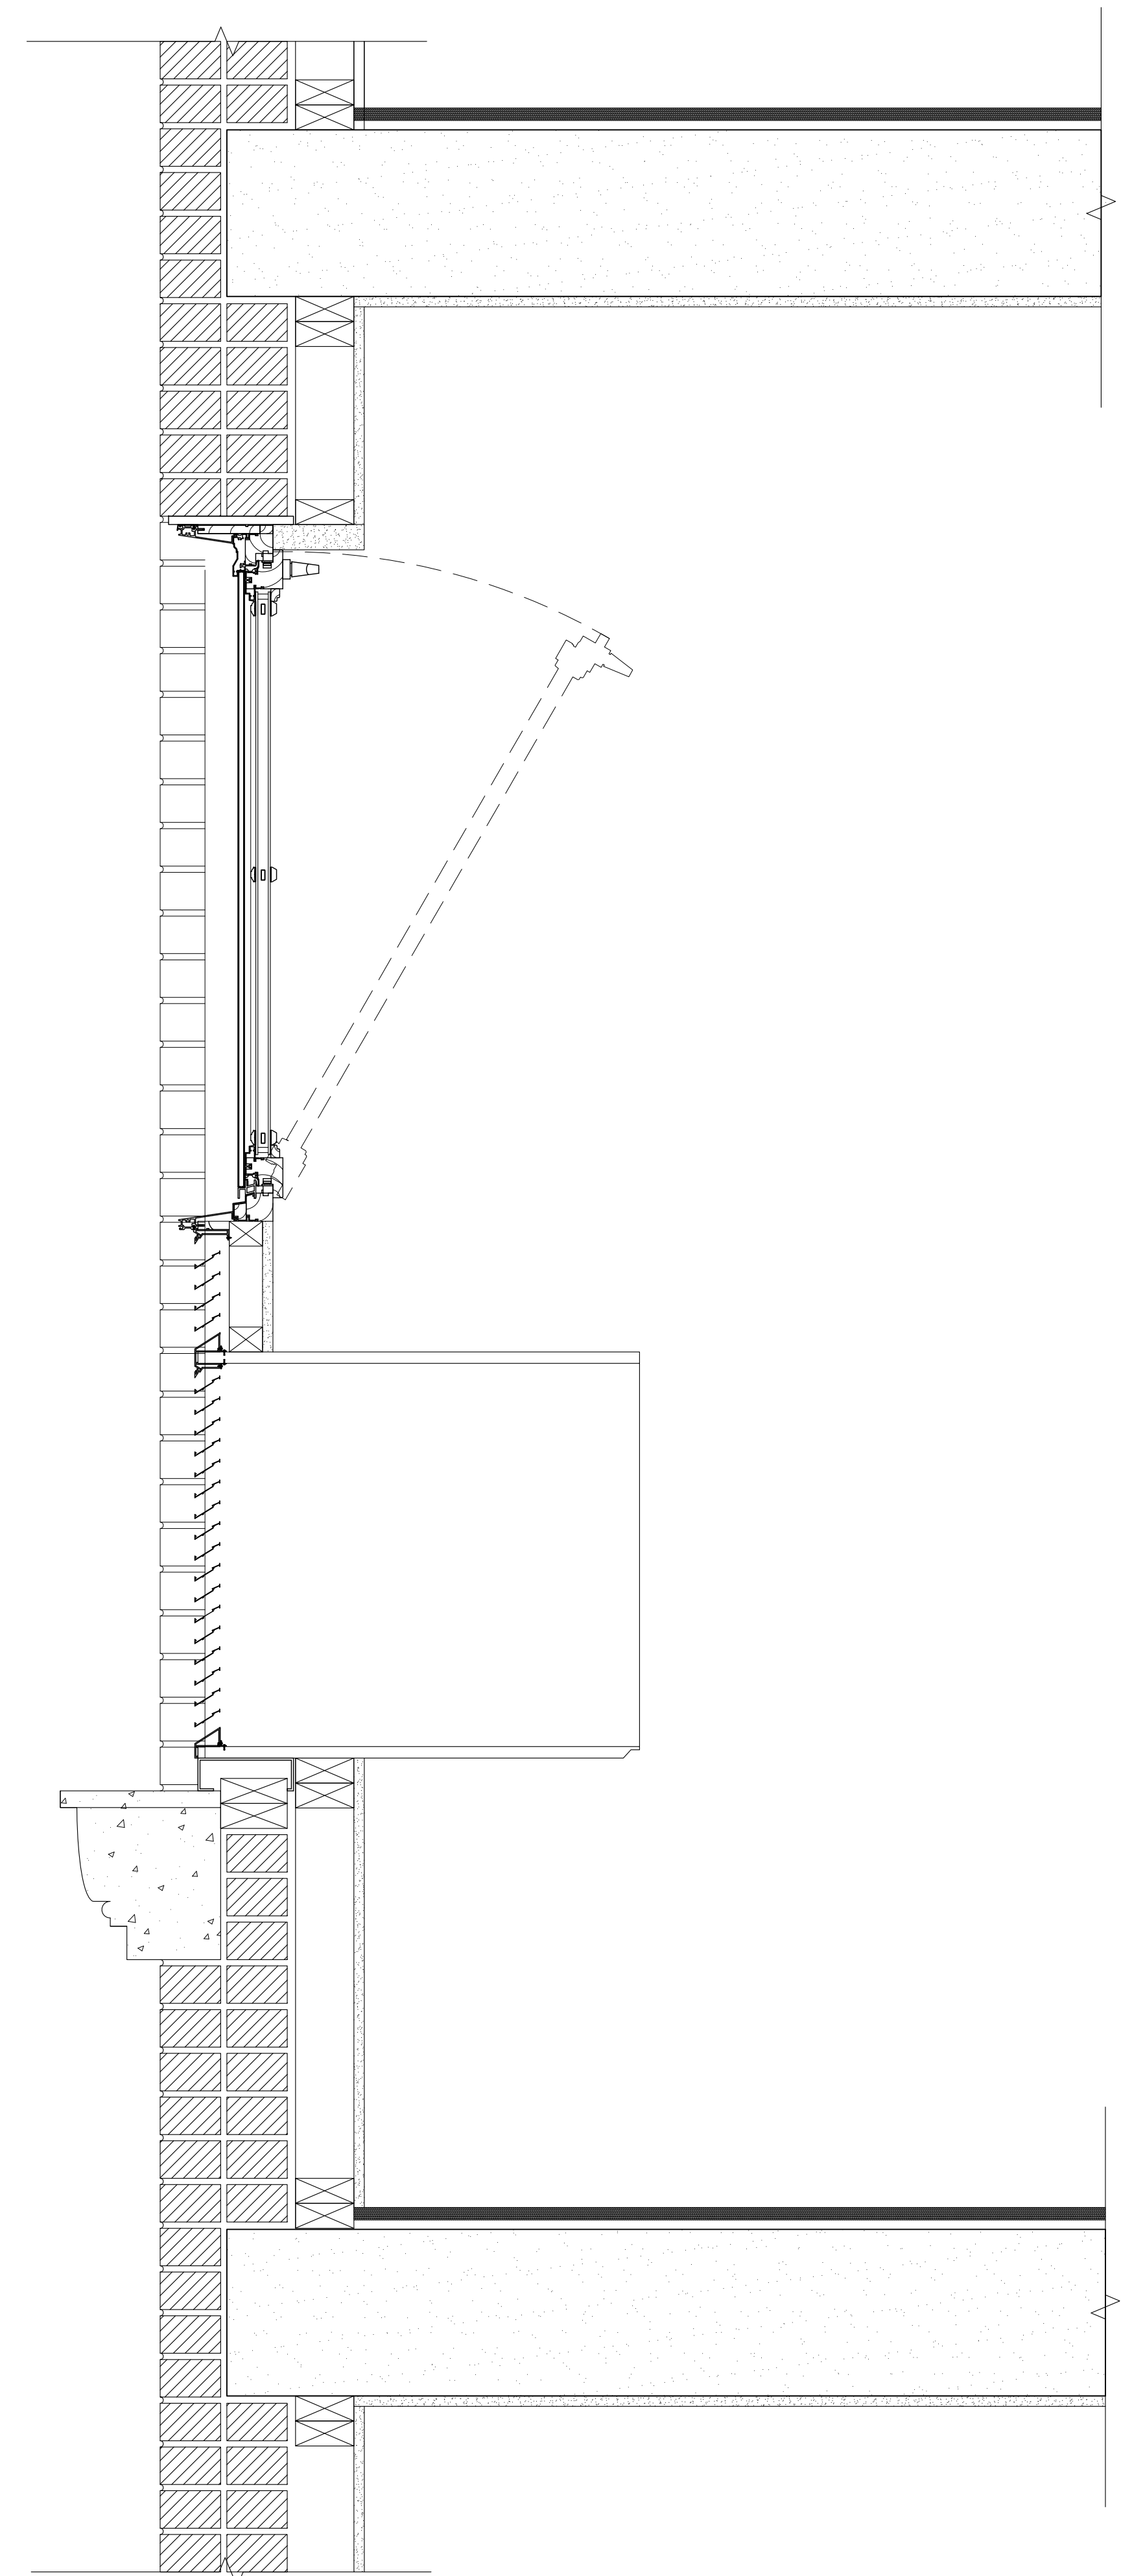

WINDOW 1 - Proposed Section Detail

WINDOW 1 ---

--- WINDOW 2




EXTERIOR VIEW OF WEST END AVENUE CORNER WITH 75TH STREET

WINDOW 1 ---




EXTERIOR VIEW OF 75TH STREET

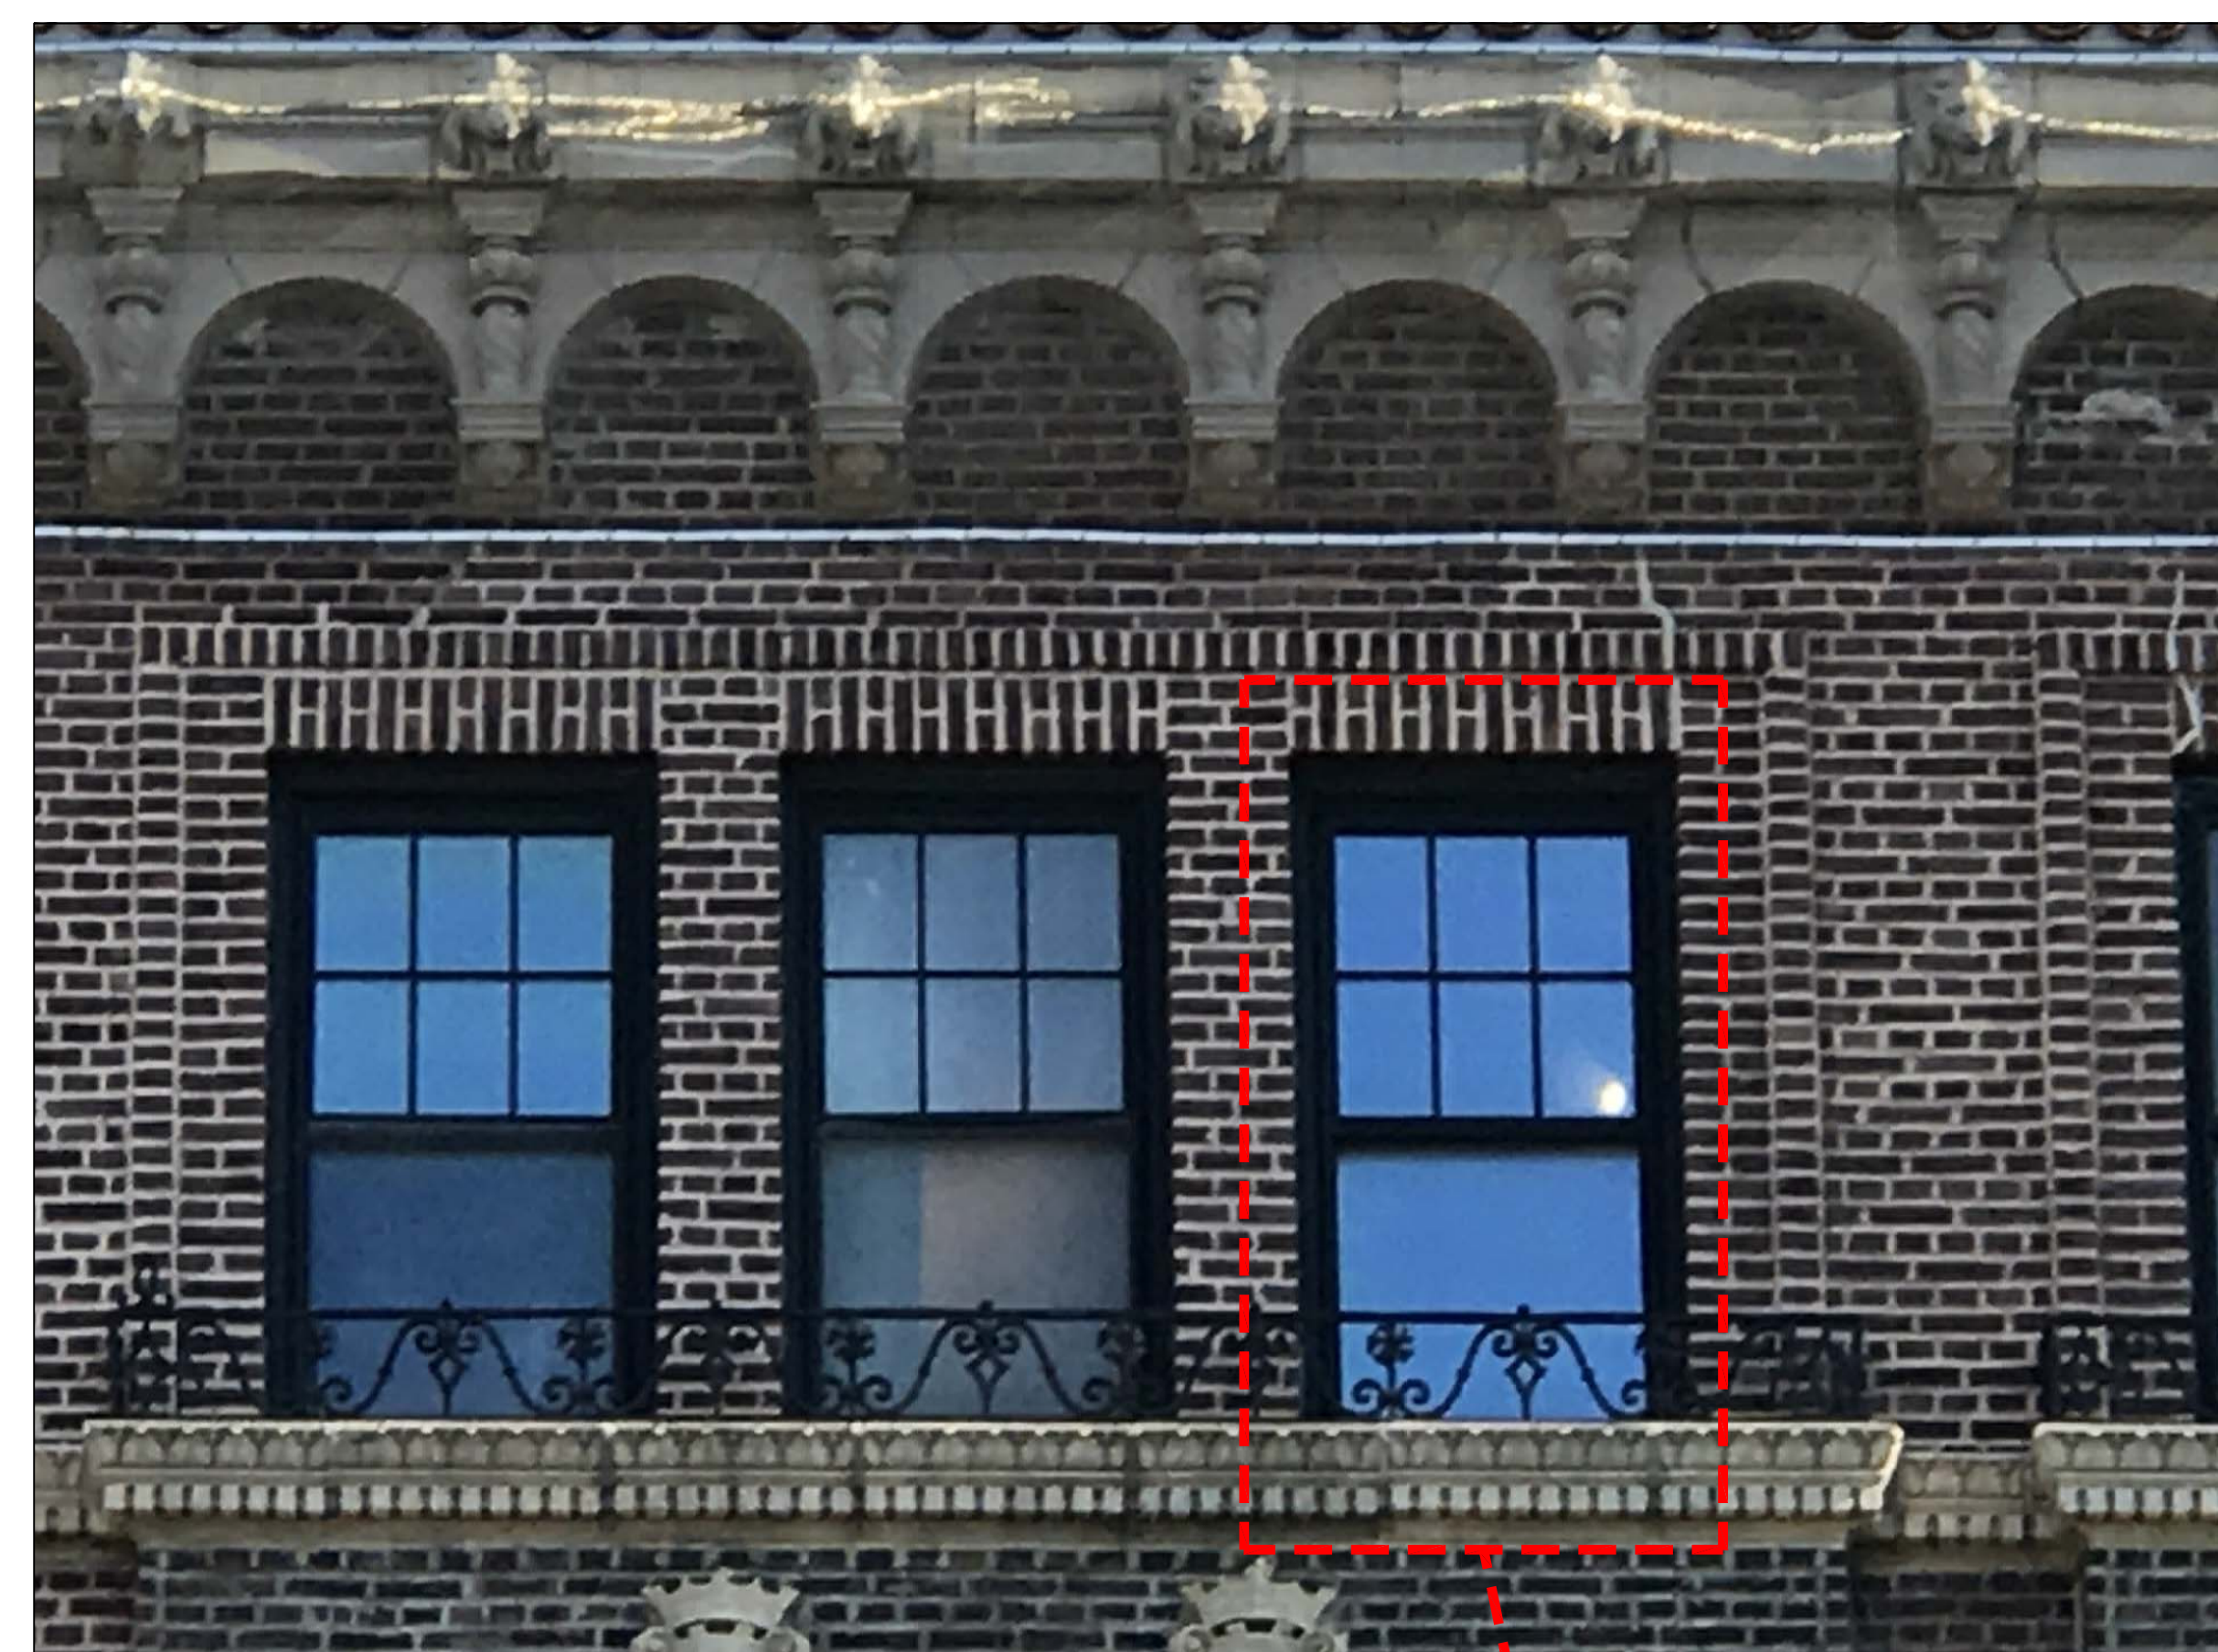


EXTERIOR VIEW OF WEST END


--- WINDOW 2

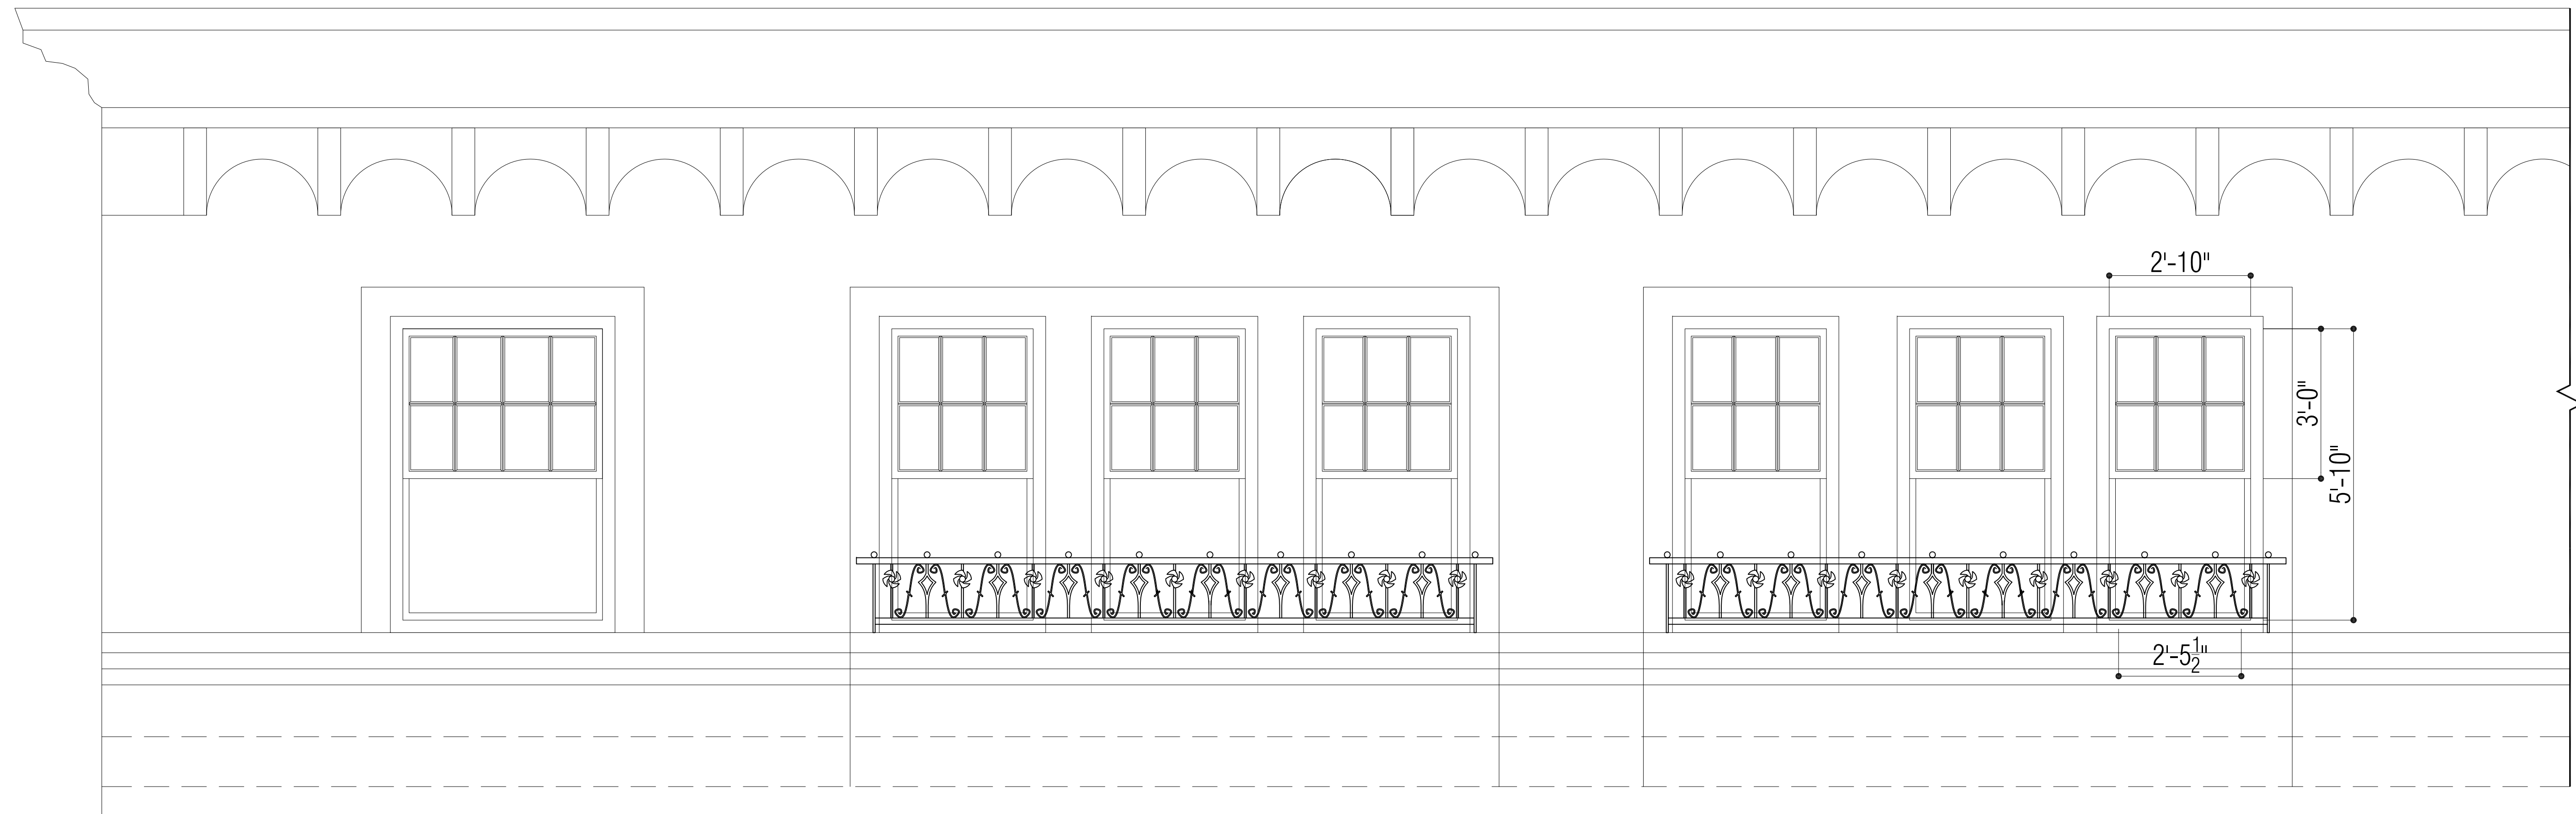


WINDOW 2 - EXISTING PARTIAL WEST END AVENUE ELEVATION

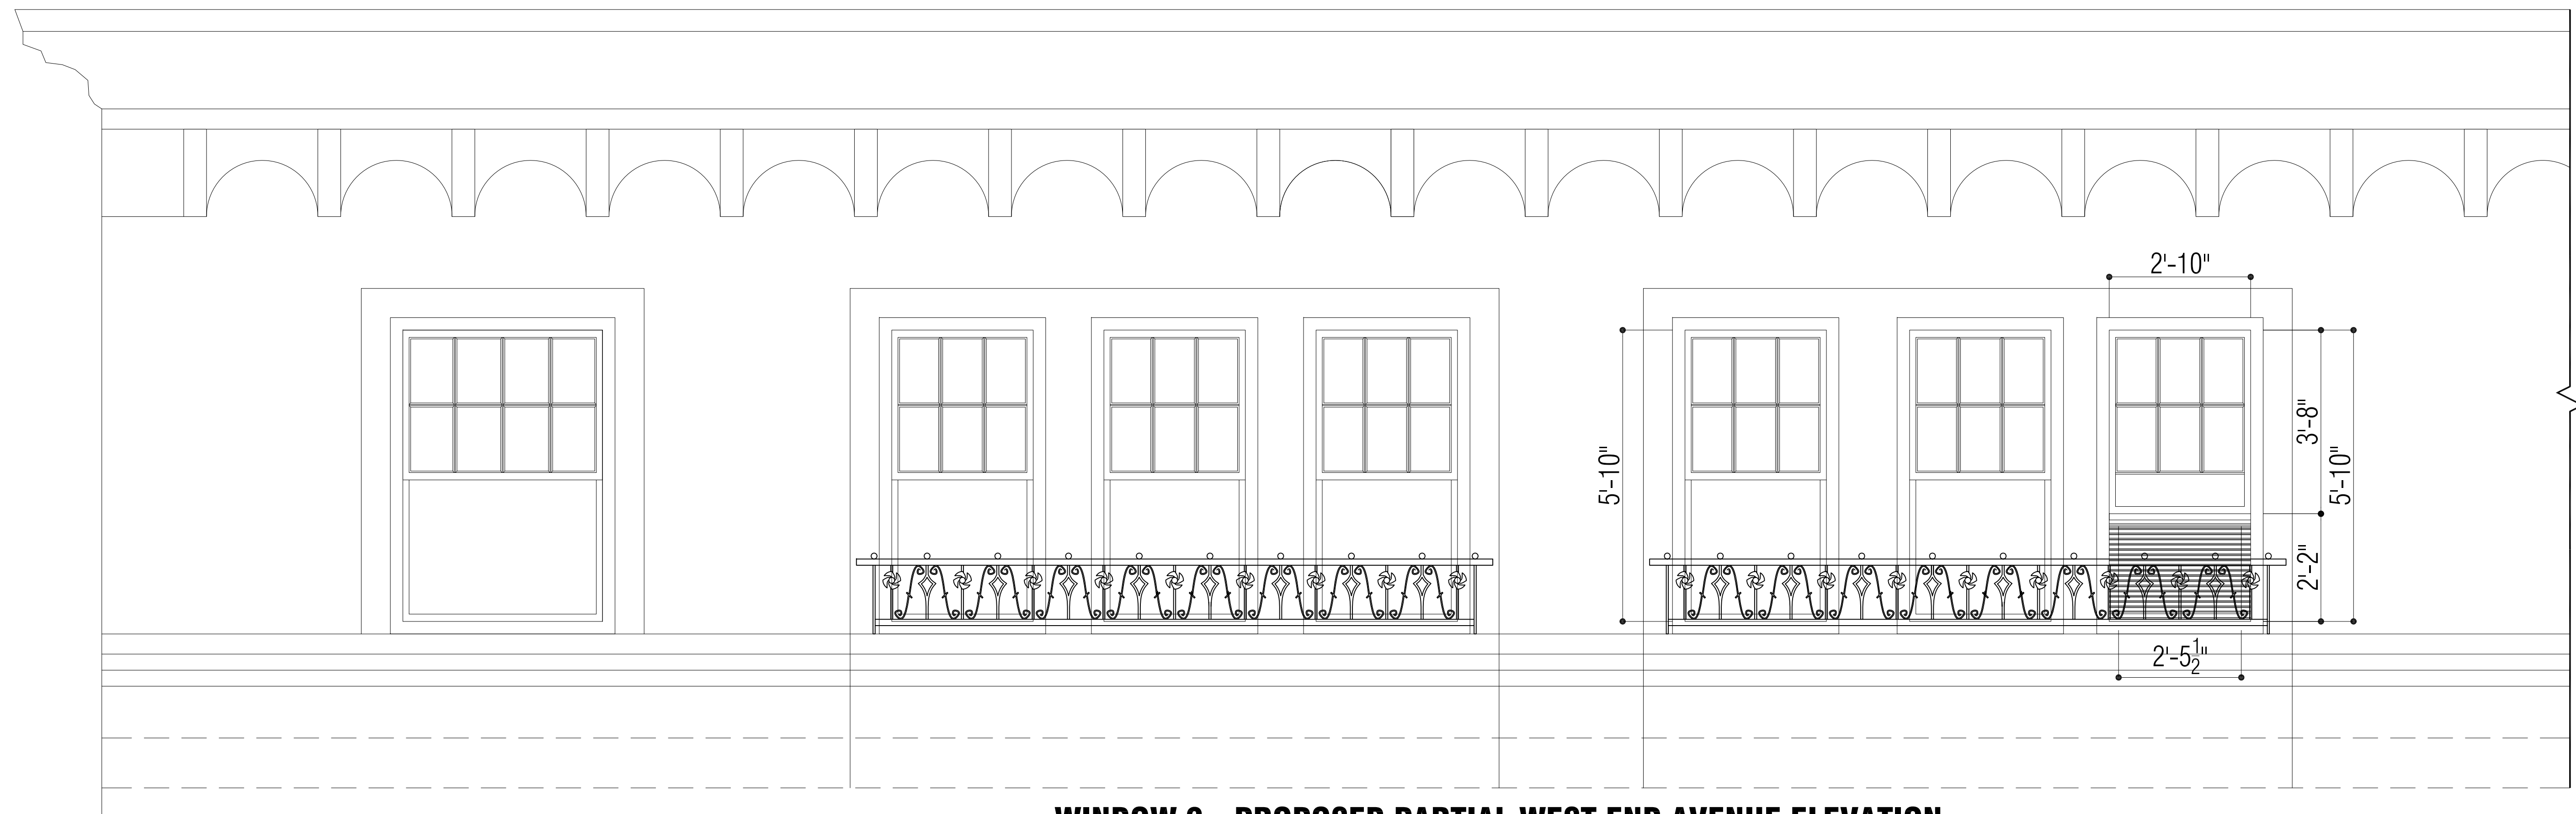

WINDOW 2 - PROPOSED PARTIAL WEST END AVENUE ELEVATION

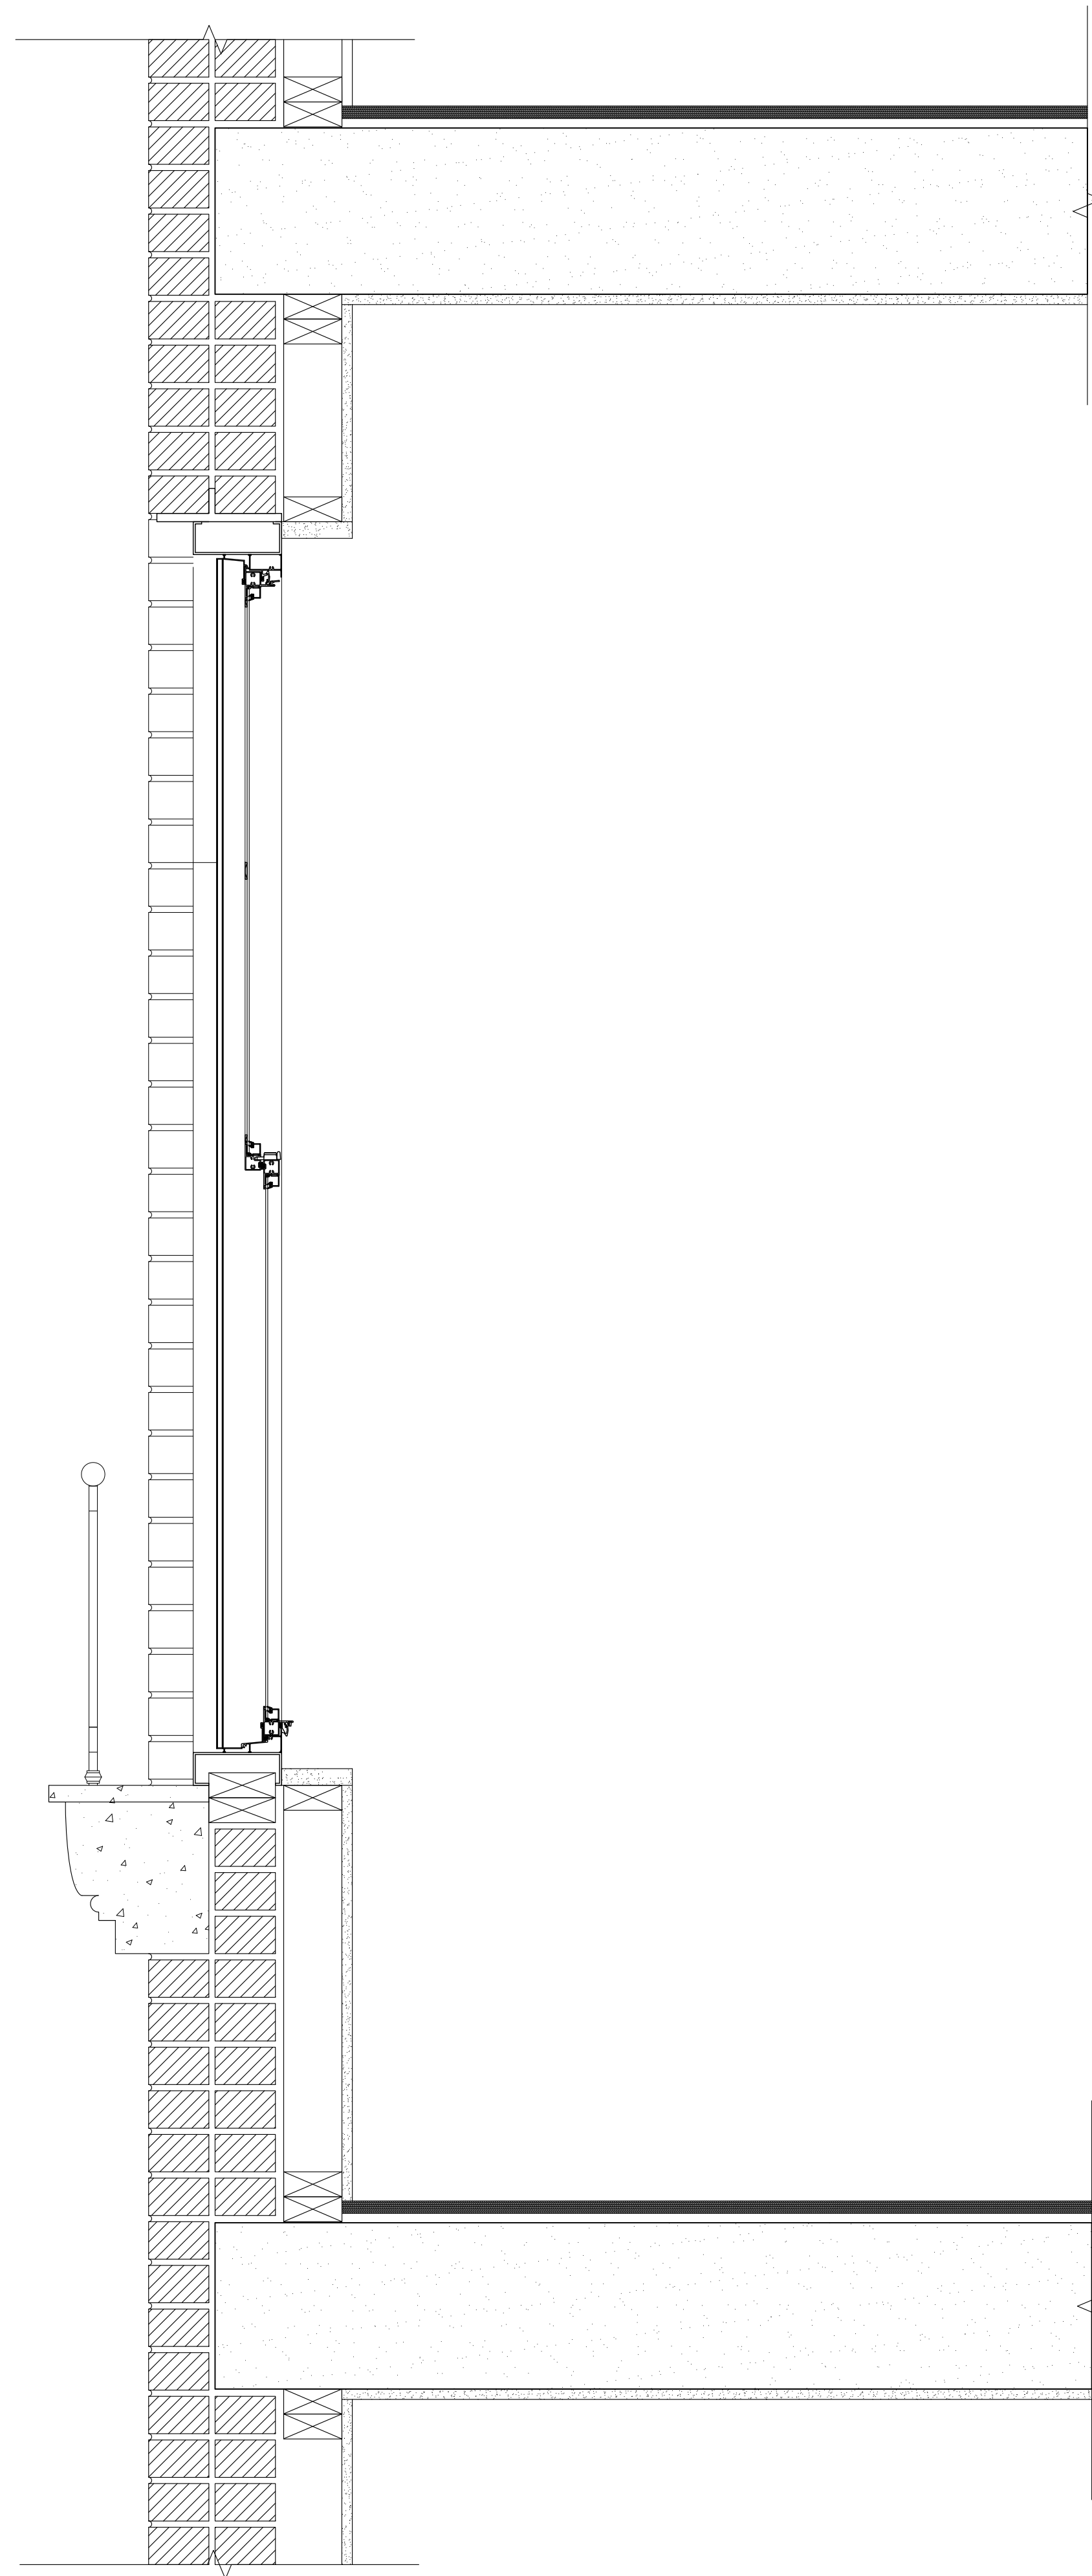

WINDOW 2 - Existing Section Detail

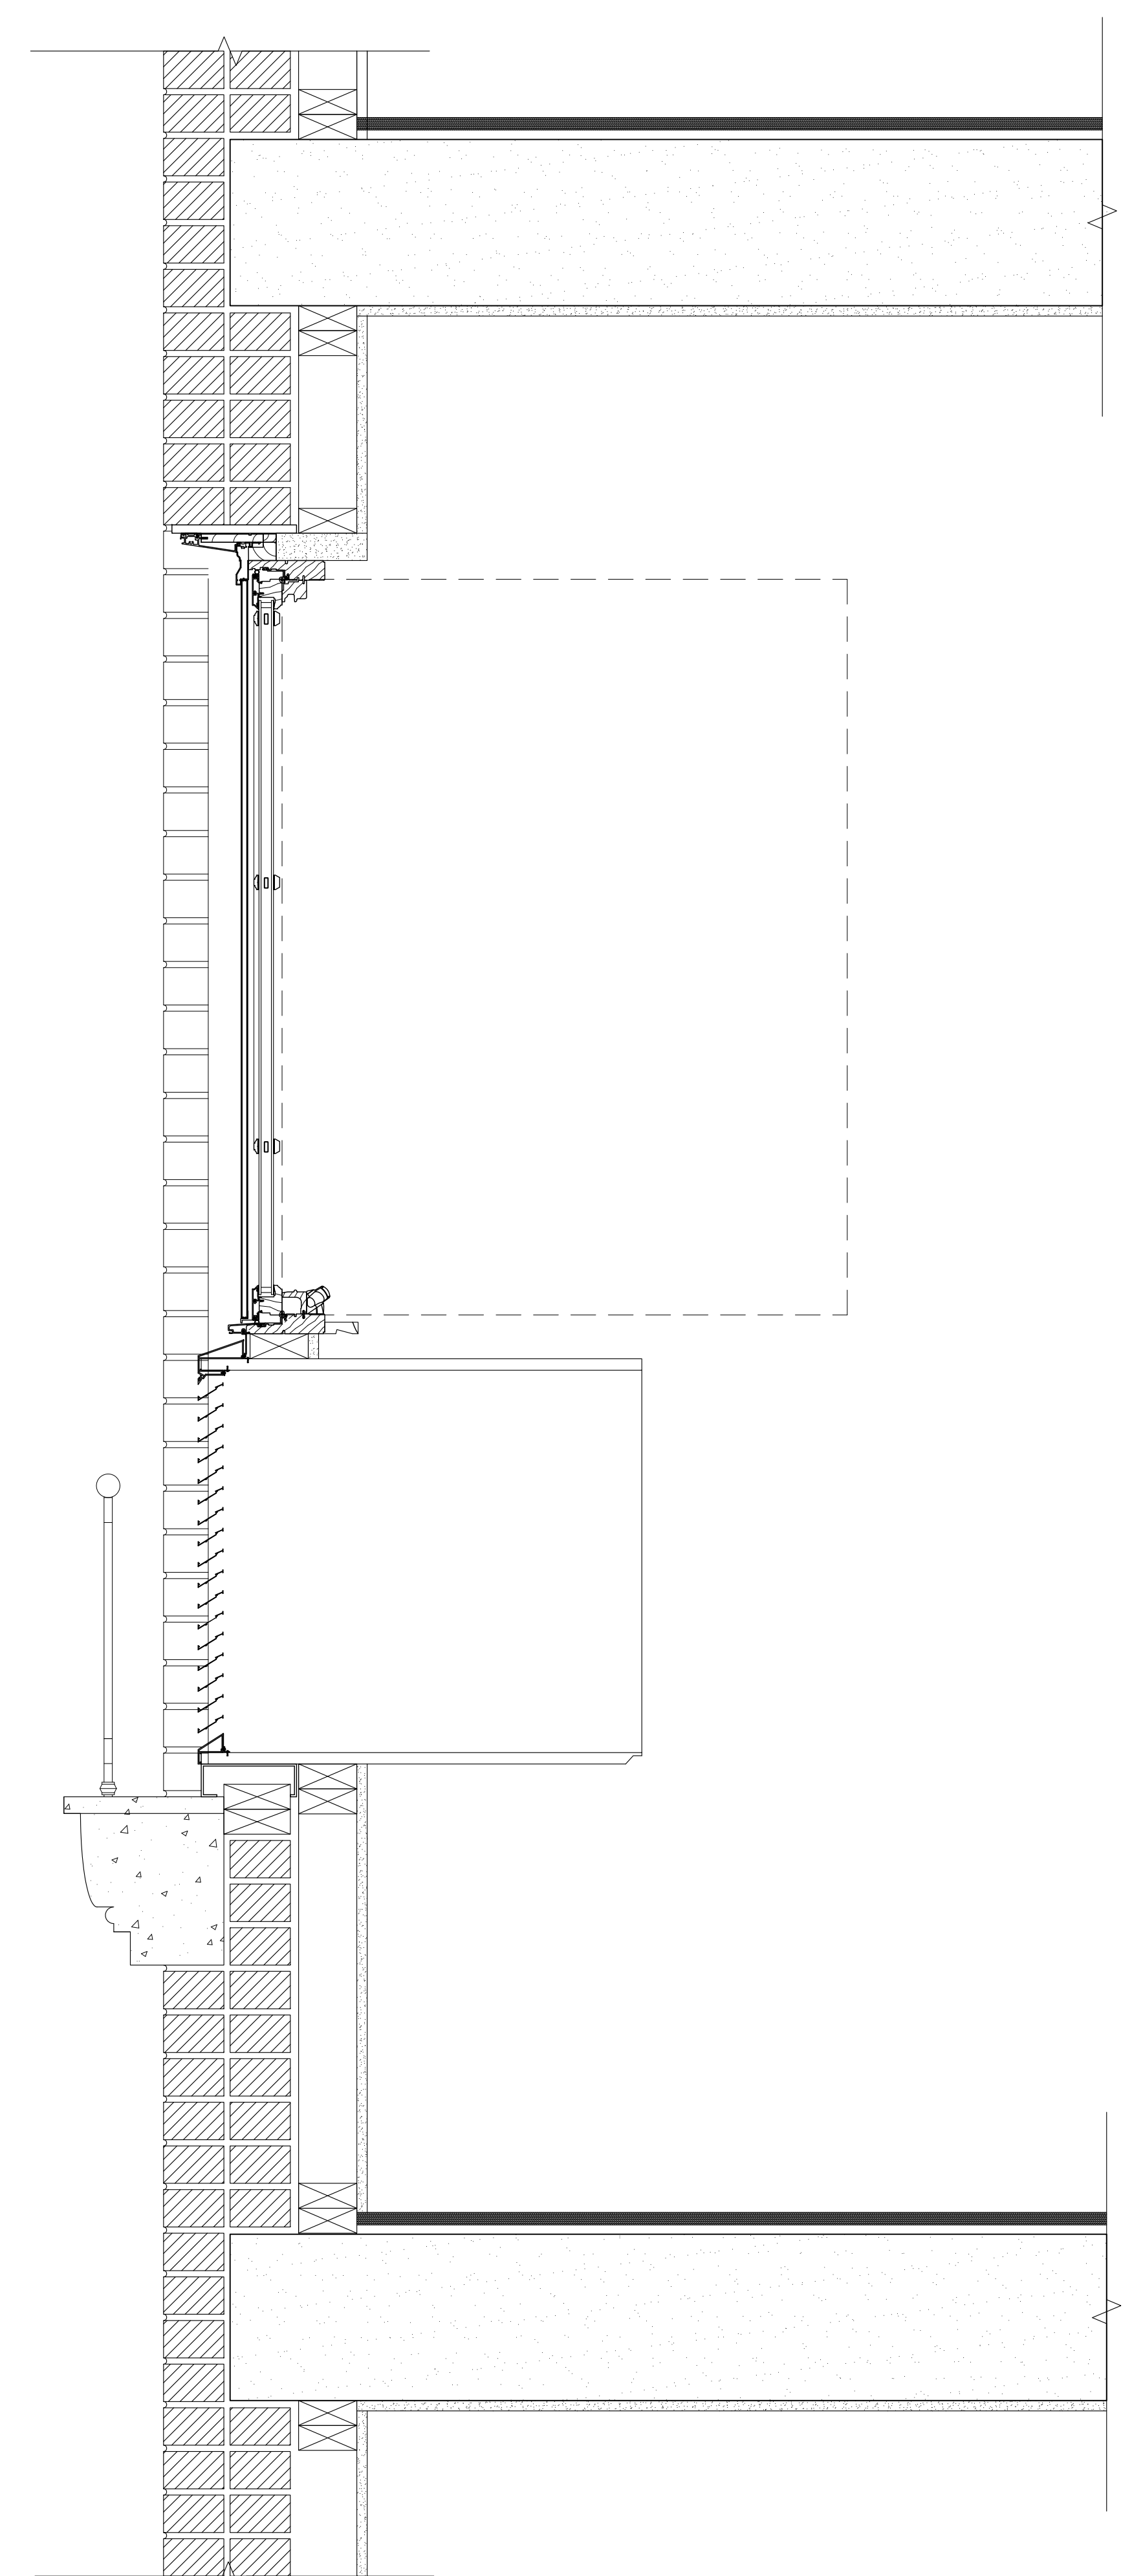

WINDOW 2 - Proposed Section Detail