

Design Firm	Chapman Architects 145 West 30th Street Eleventh Floor New York, NY 10001		
Consultant			
Project Title	Bonnie Rabin & Sue Leibowitz Apartment 15 D&E 327 Central Park West		
Sheet Title	Site, Photo Index		
Project Manager	Meg Chapman	Project ID	1504
Drawn By	MDC	Scale	
Reviewed By		Sheet No.	LPC 1 _____ of _____
Date	5/4/16		
CAD File Name	CPW 327 DE		



View From Central Park

Spring photo zoom lens



View From Central Park

Replacement window is on a back facade it would be visible from Central Park when the trees are bare but it would be difficult to decipher without magnification


Window will not be visible from Central Park West



From Apt 14A

Design Firm Chapman Architects 145 West 30th Street Eleventh Floor New York, NY 10001	
Consultant	
Project Title Bonnie Rabin & Sue Leibowitz Apartment 15 D&E 327 Central Park West	
Sheet Title Photos	
Project Manager Meg Chapman	Project ID 1504
Drawn By MDC	Scale
Reviewed By	Sheet No.
Date 5.4.16	LPC 2 _____ of _____
CAD File Name CPW 327 DE	

SG1200

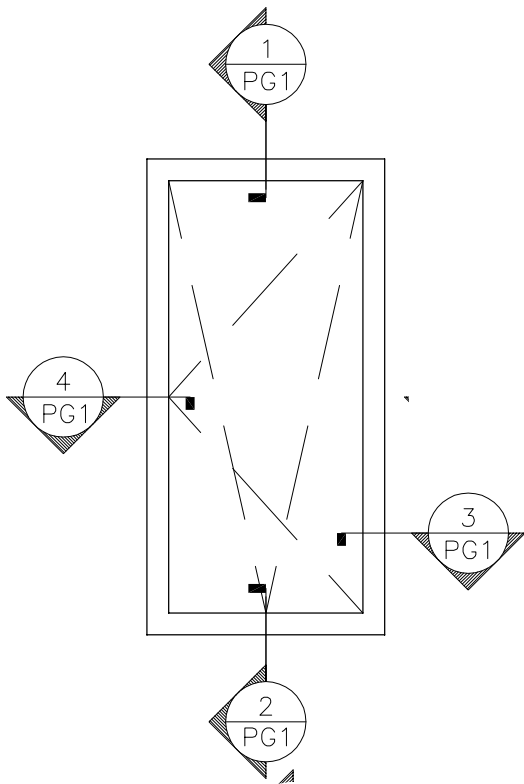


Standard Colors




DARK BRONZE


SG1200

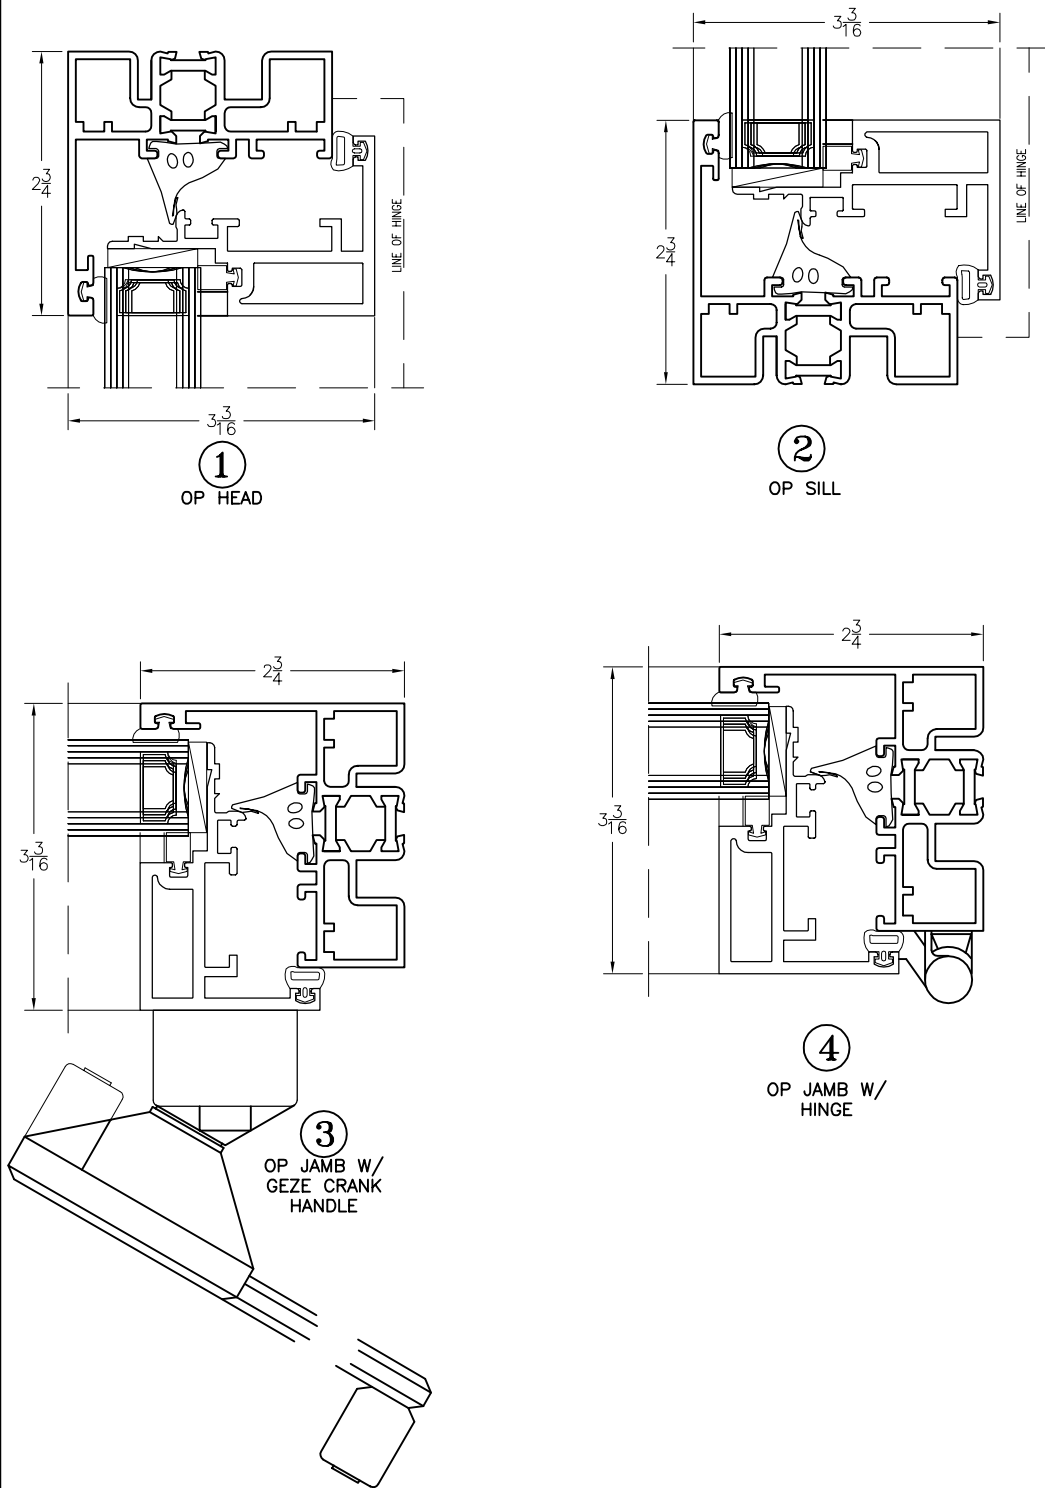


Design Firm	Chapman Architects 145 West 30th Street Eleventh Floor New York, NY 10001		
Consultant			
Project Title	Bonnie Rabin & Sue Leibowitz Apartment 15 D&E 327 Central Park West		
Sheet Title	Window Information		
Project Manager	Meg Chapman	Project ID	1504
Drawn By	MDC	Scale	
Reviewed By		Sheet No.	LPC 3
Date	5.4.16		_____ of _____
CAD File Name	CPW 327 DE		

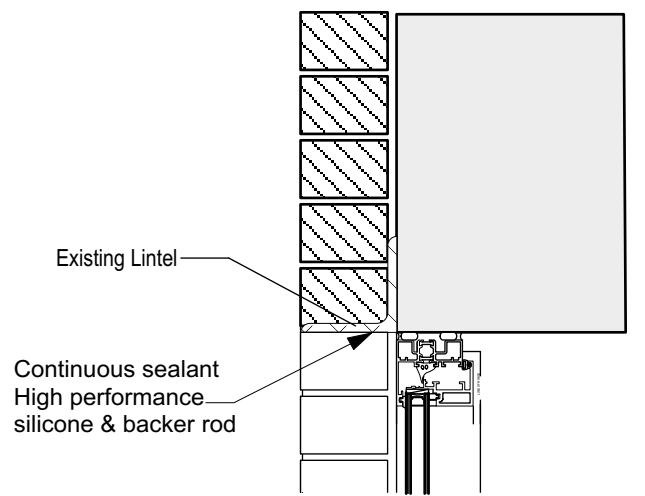

Insulating glass tilt & turn window installed behind exterior wythe of brick, Skyline Windows 1200 series, install window brick to brick

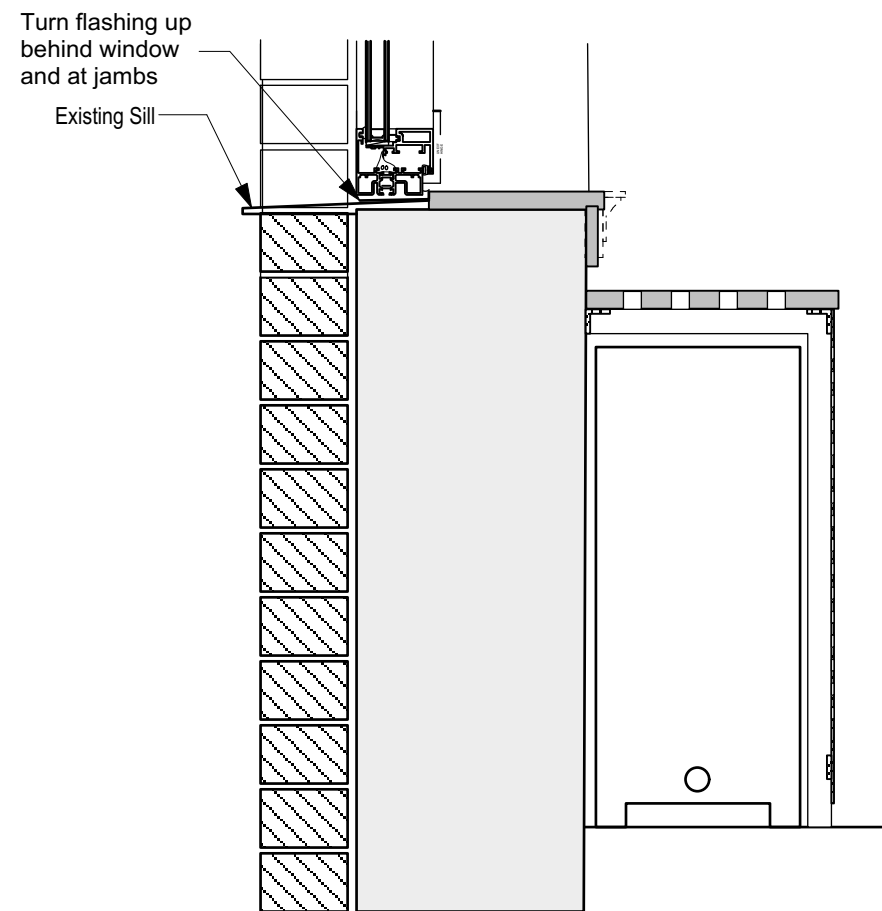

Head & Sill @ New Window
Scale: 1 1/2" = 1'-0"

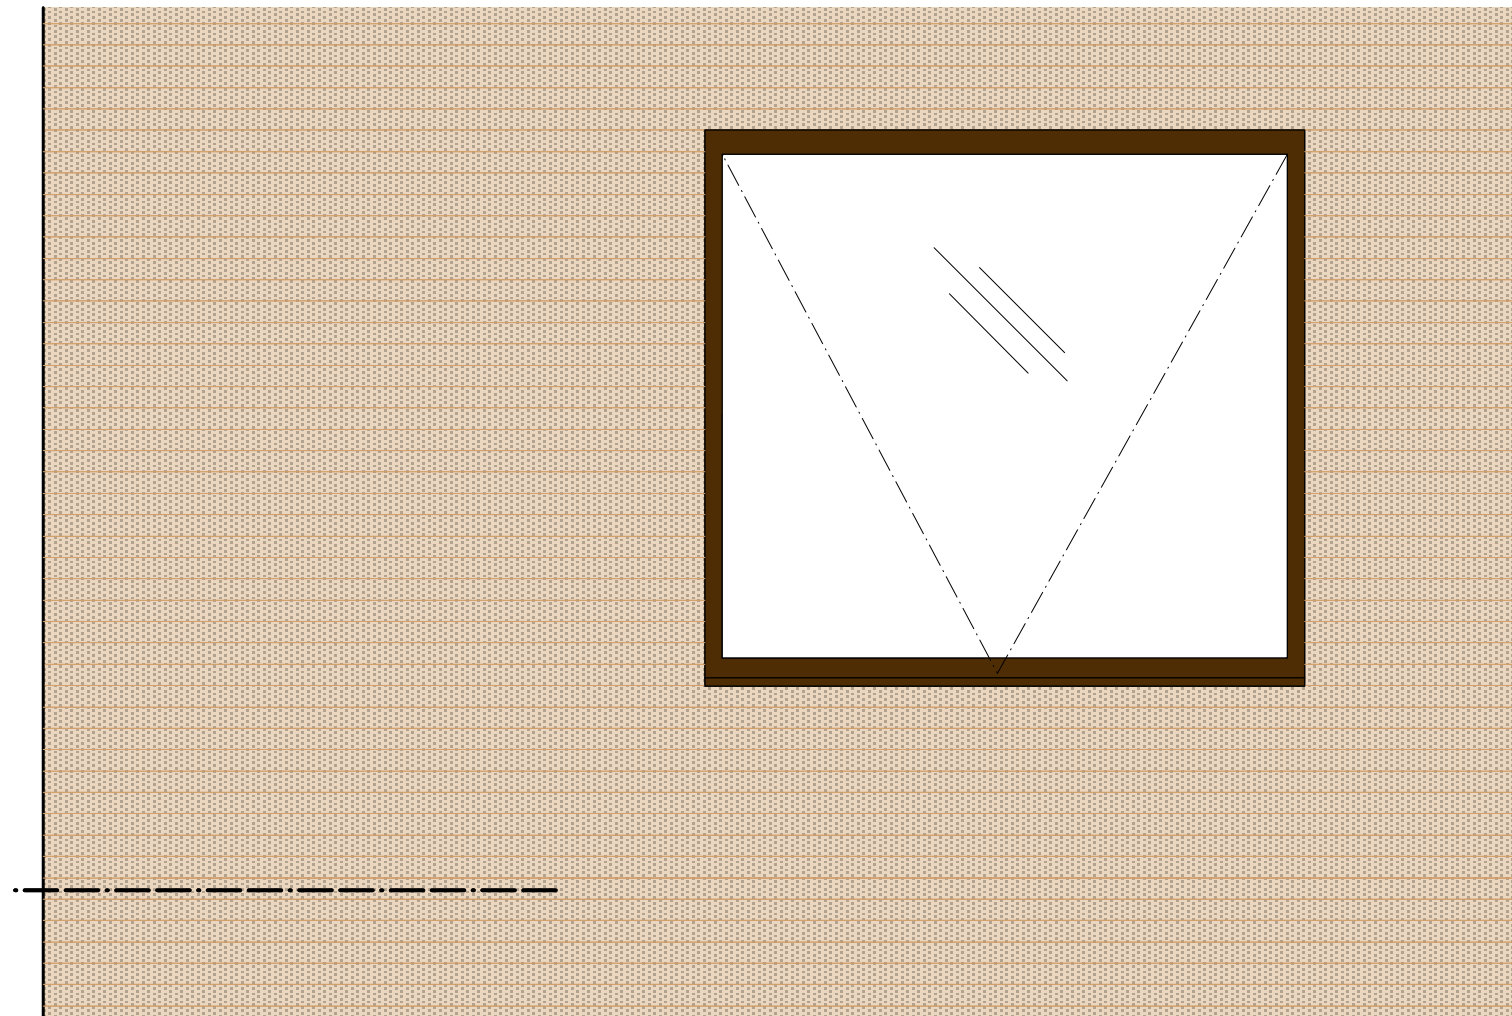

Partial East Elevation
Scale: 1/2" = 1'-0"

Window is on a secondary facade and not visible from a public thoroughfare
It is visible through bare tree branches (winter) from Central Park although it is difficult to make out the configuration without magnification

The existing window is a pair of aluminum double hung replacement windows
No visible original fabric will be removed or altered

Design Firm	Chapman Architects 145 West 30th Street Eleventh Floor New York, NY 10001		
Consultant			
Project Title	Bonnie Rabin & Sue Leibowitz Apartment 15 D&E 327 Central Park West		
Sheet Title	Partial Exterior Elevations		
Project Manager	Meg Chapman	Project ID	1504
Drawn By	MDC	Scale	
Reviewed By		Sheet No.	LPC 4
Date	5.4.16		_____ of _____
CAD File Name	CPW 327 DE		