

# ELEVATOR EXTENSION, 315 CENTRAL PARK WEST, NEW YORK, N.Y. 10025



No.	REVISION	BY	DATE

JON DAVID LIBASCI

REGISTERED ARCHITECT

435 CENTRAL PARK WEST

NEW YORK, N.Y. 10025

KOPELS STUDIO

153 WEST 27th STREET # 1003

NEW YORK, N.Y. 10001

EMAIL: ron@ronkopels.com

PROJECT TITLE:  
315 CENTRAL PARK WEST  
315 CENTRAL PARK WEST  
NEW YORK, N.Y. 10025

DRAWING TITLE:  
  
315 CENTRAL PARK WEST ELEVATOR  
EXTENSION

DOB BSCAN:

SEAL AND SIGNATURE:

DATE: 08-02-2018

PROJECT No: 315cpw


DRAWING BY: R.L.

CHK BY: R.K.


DWG. No: LPC-001.00

CAD FILE No: SHEET: 1 OF 3




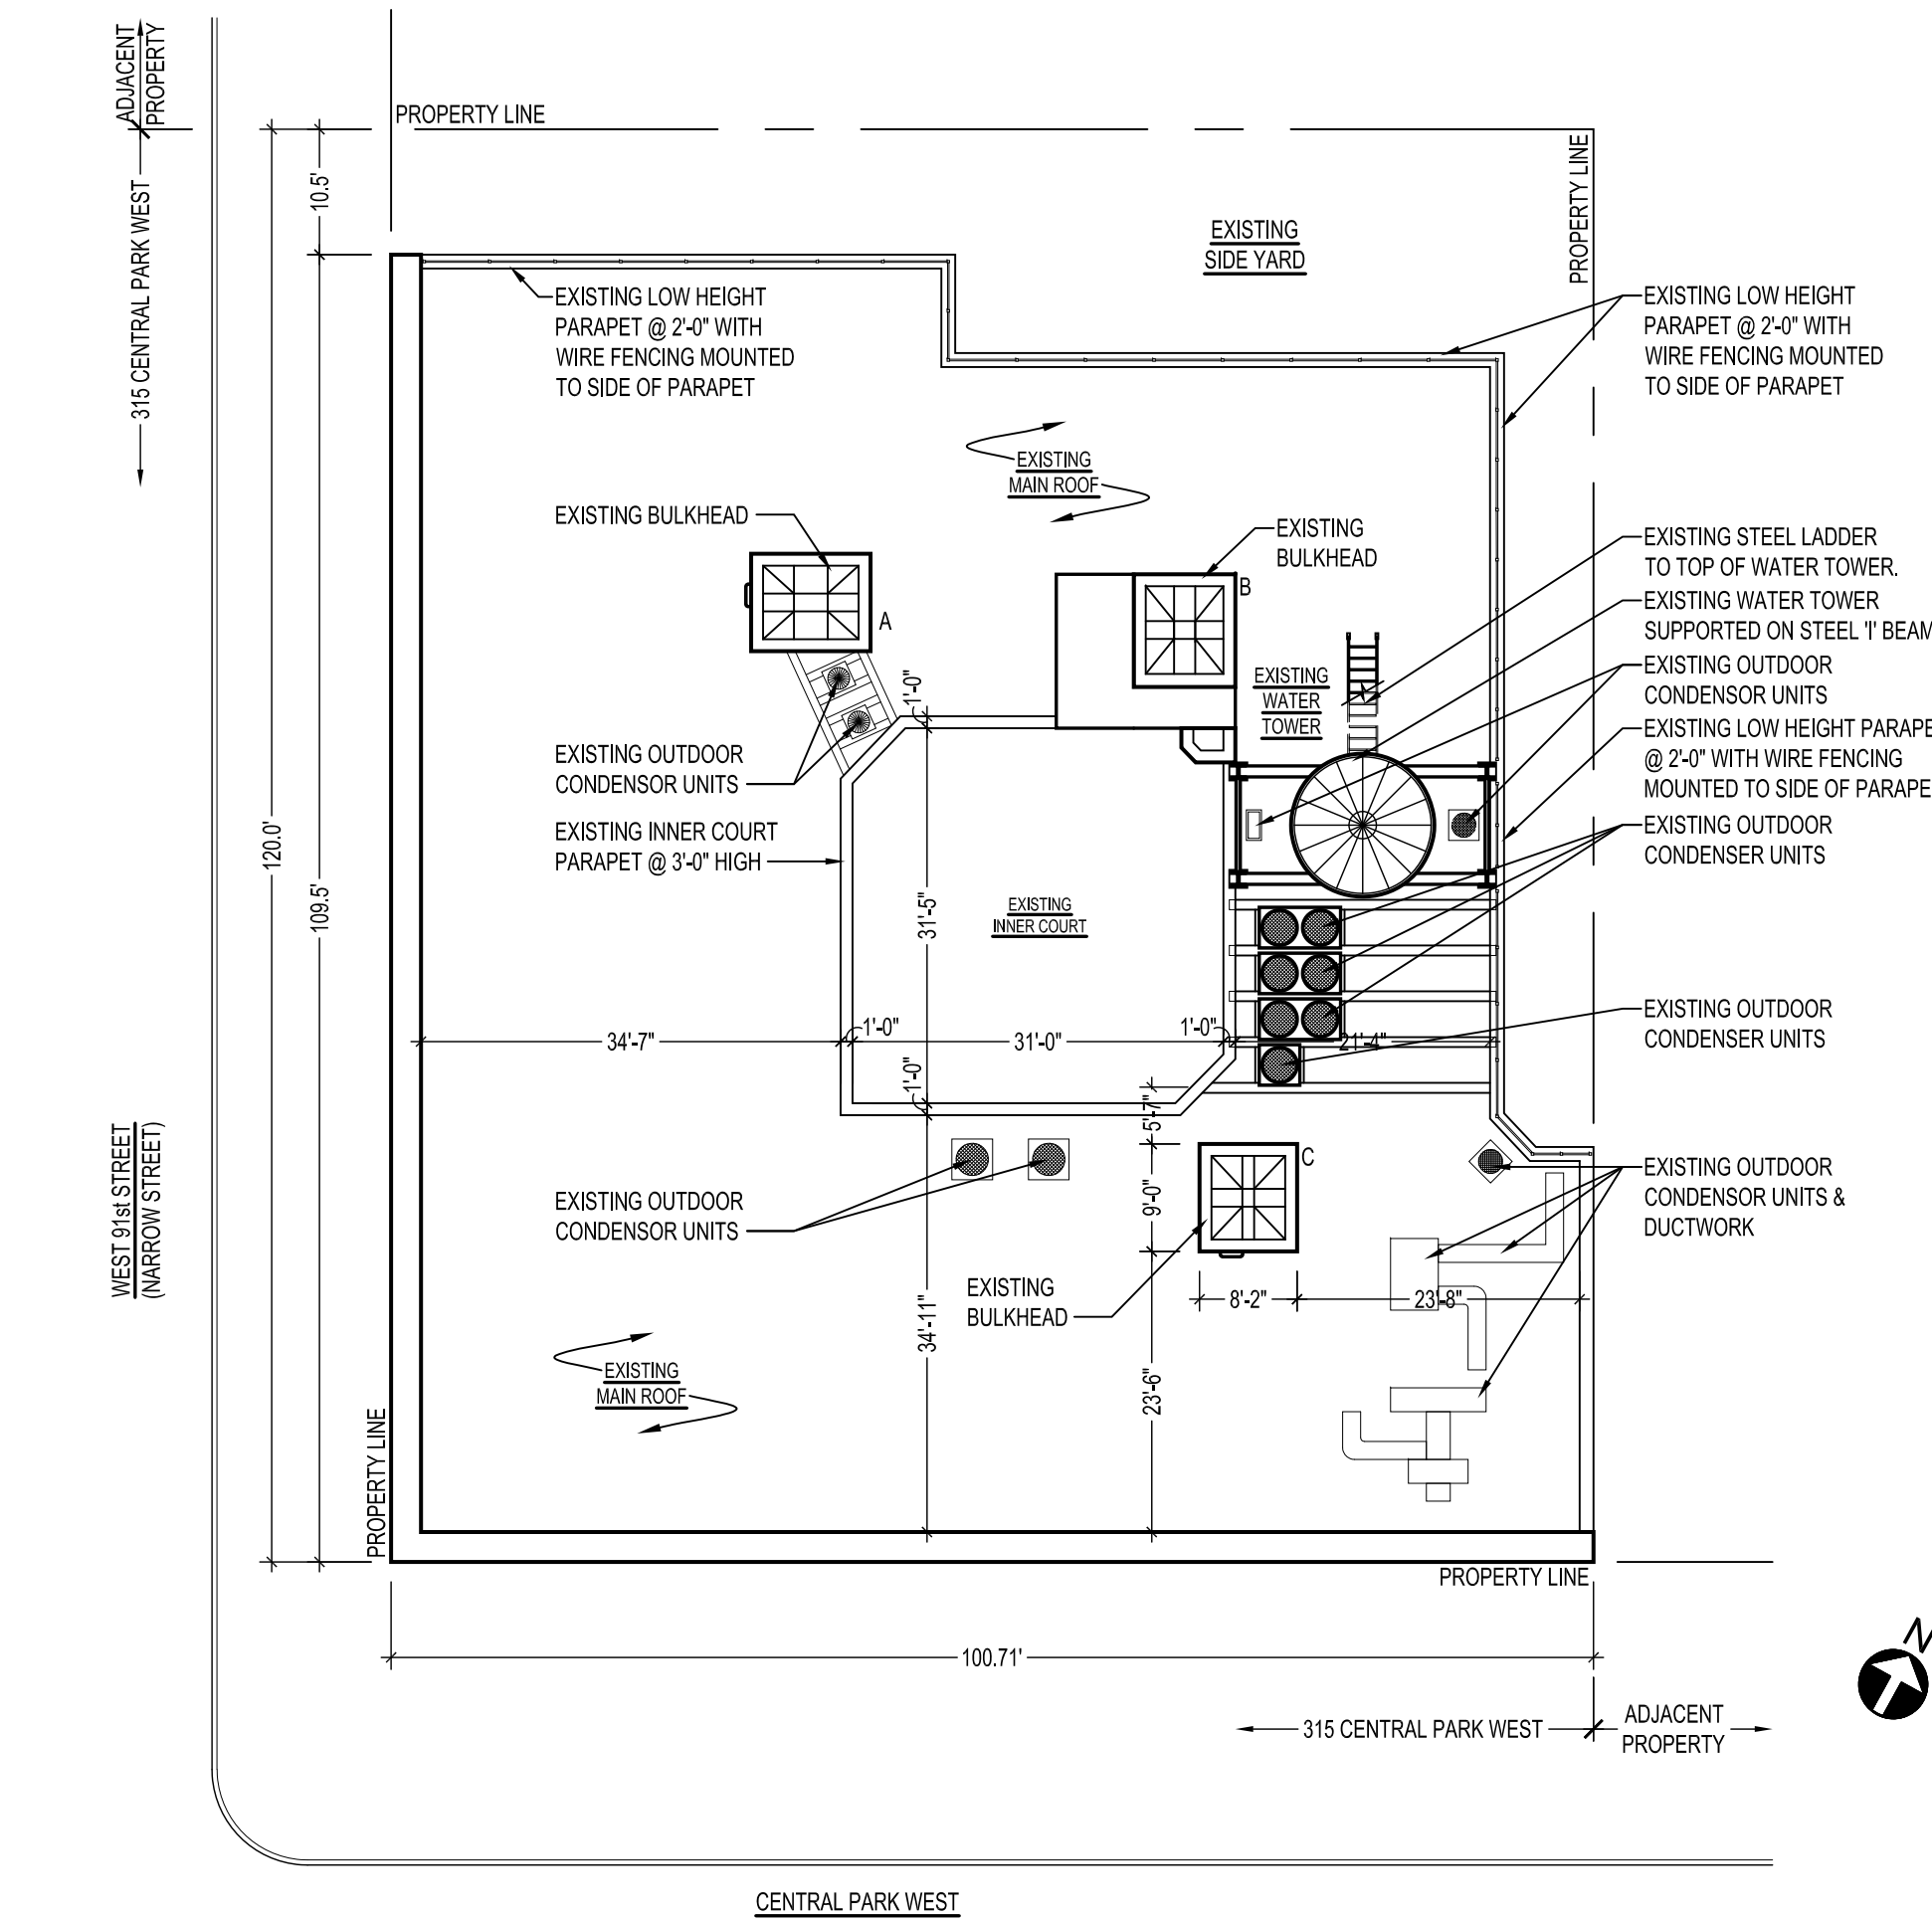



1 EXISTING ROOF PLAN  
SCALE: 1/16" = 1'-0"

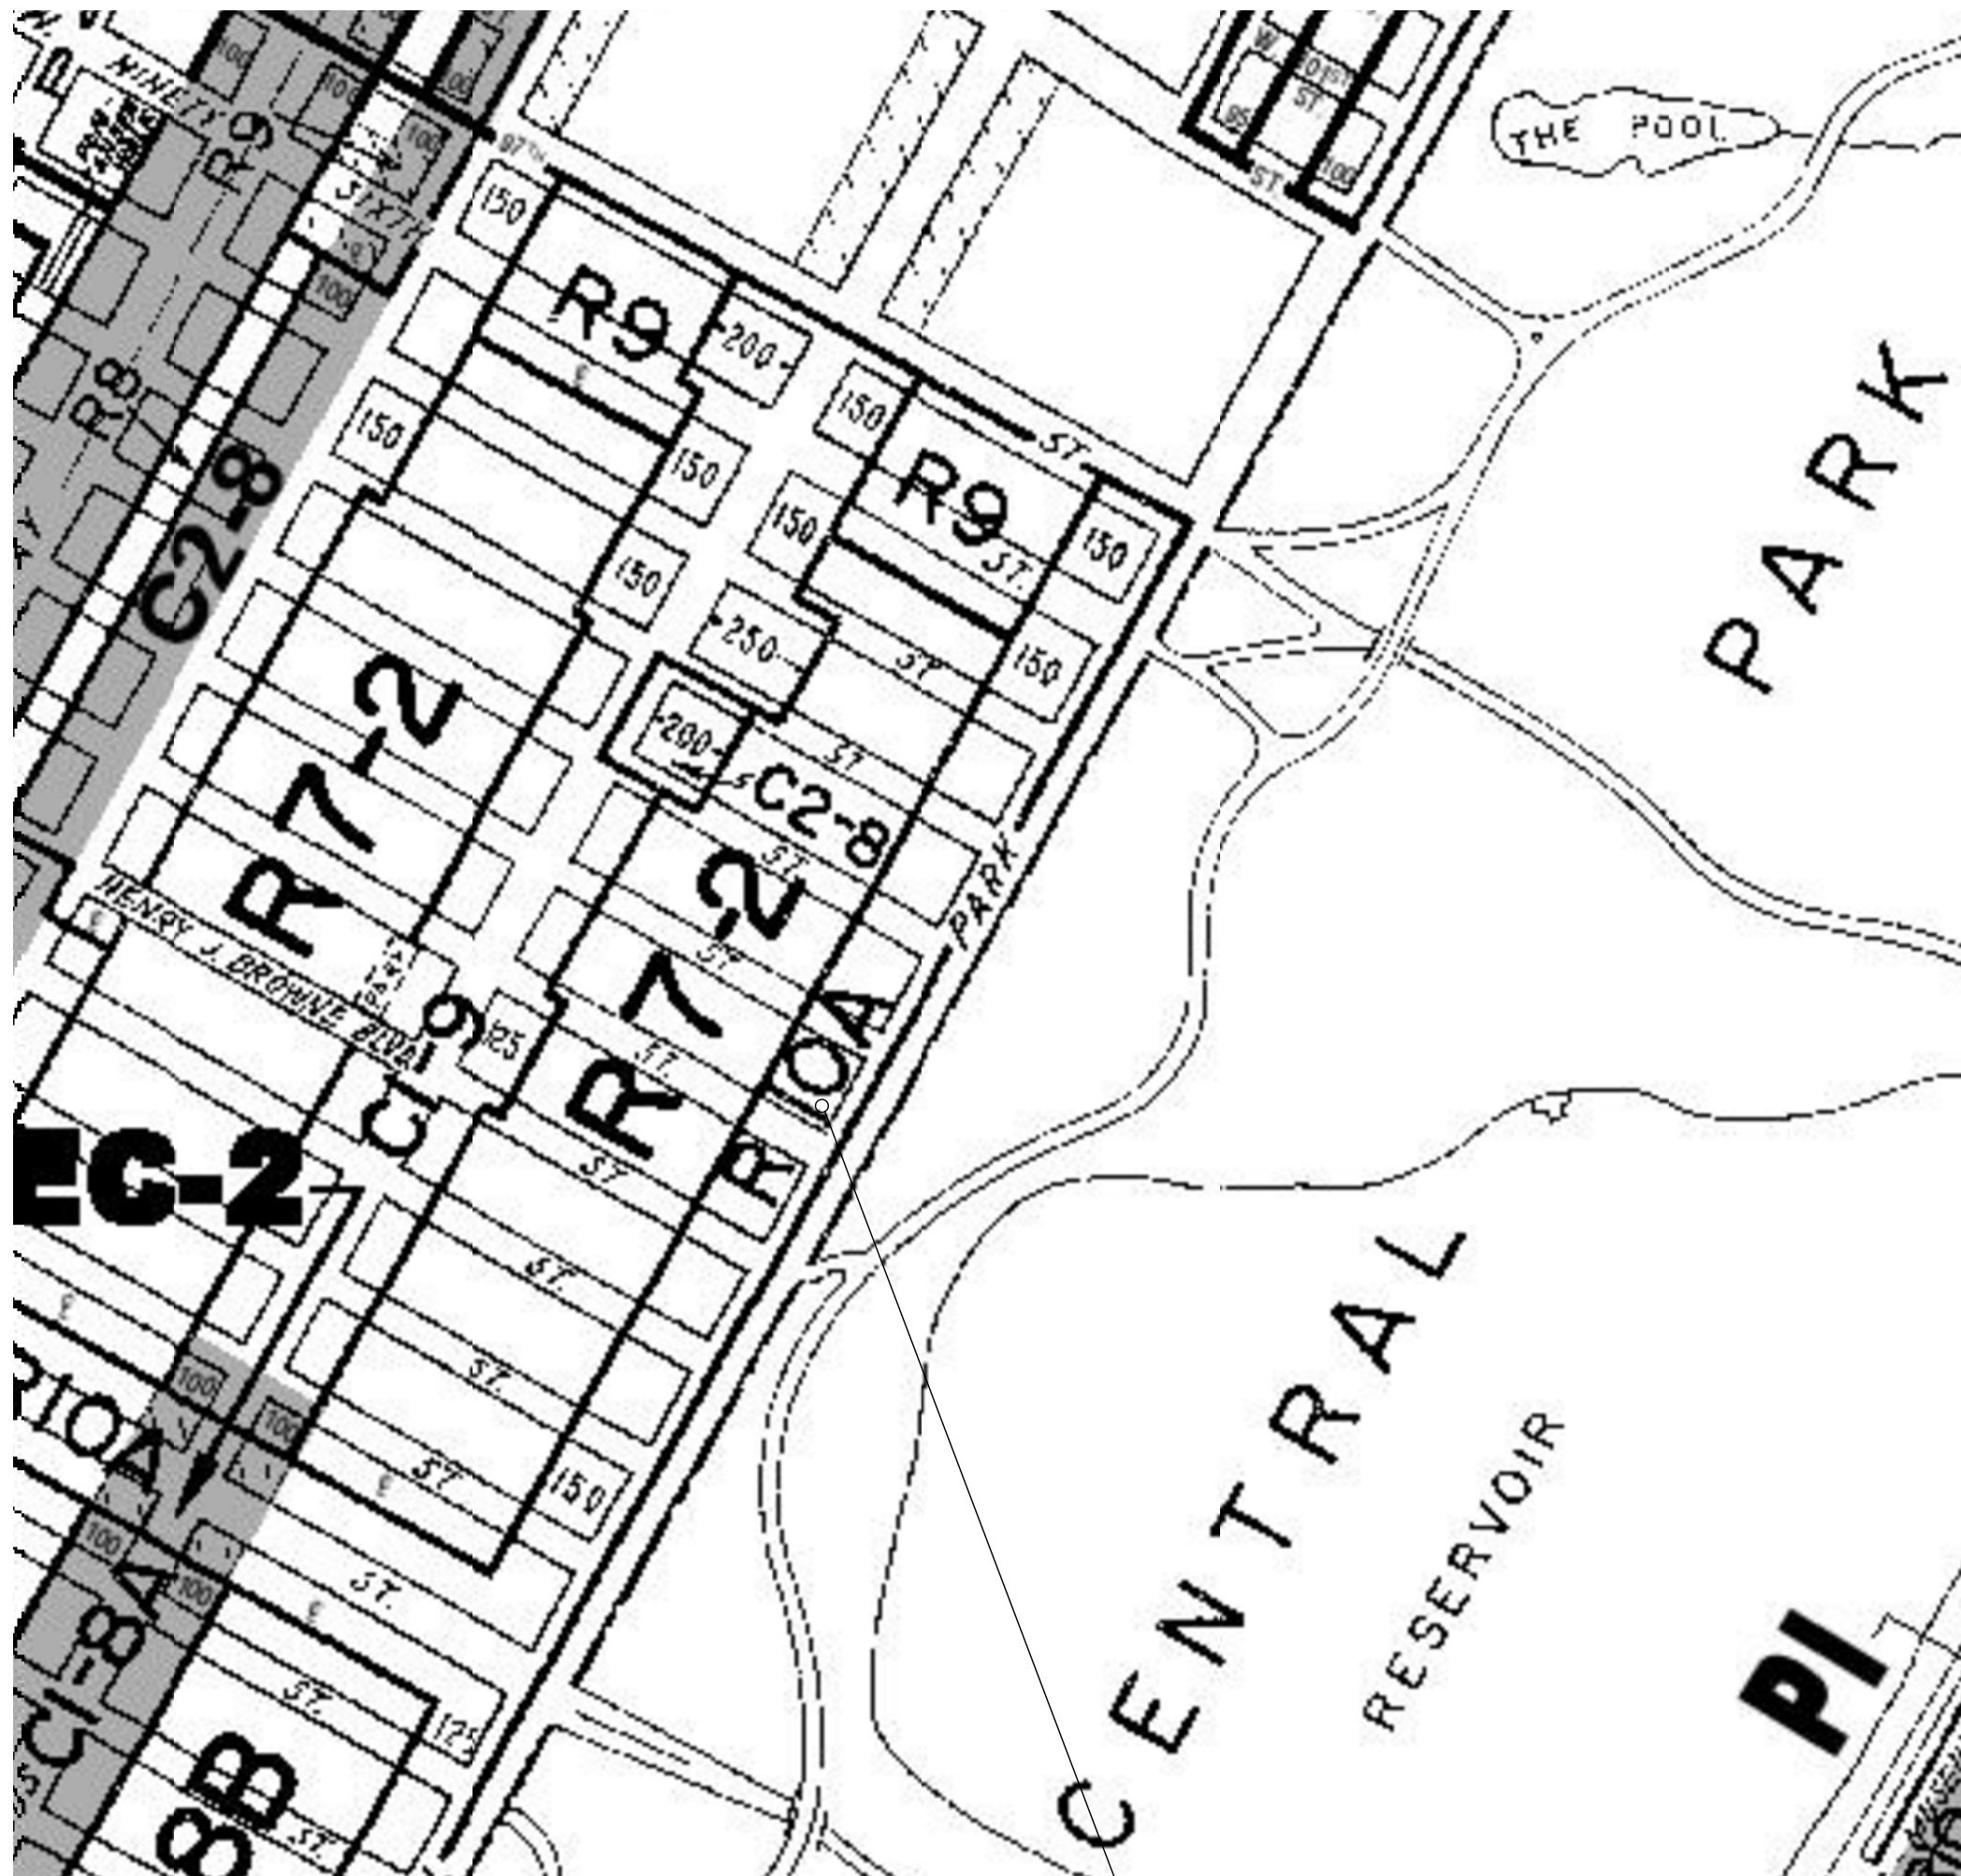


2 ZONING PLAN  
SCALE: NOT TO SCALE

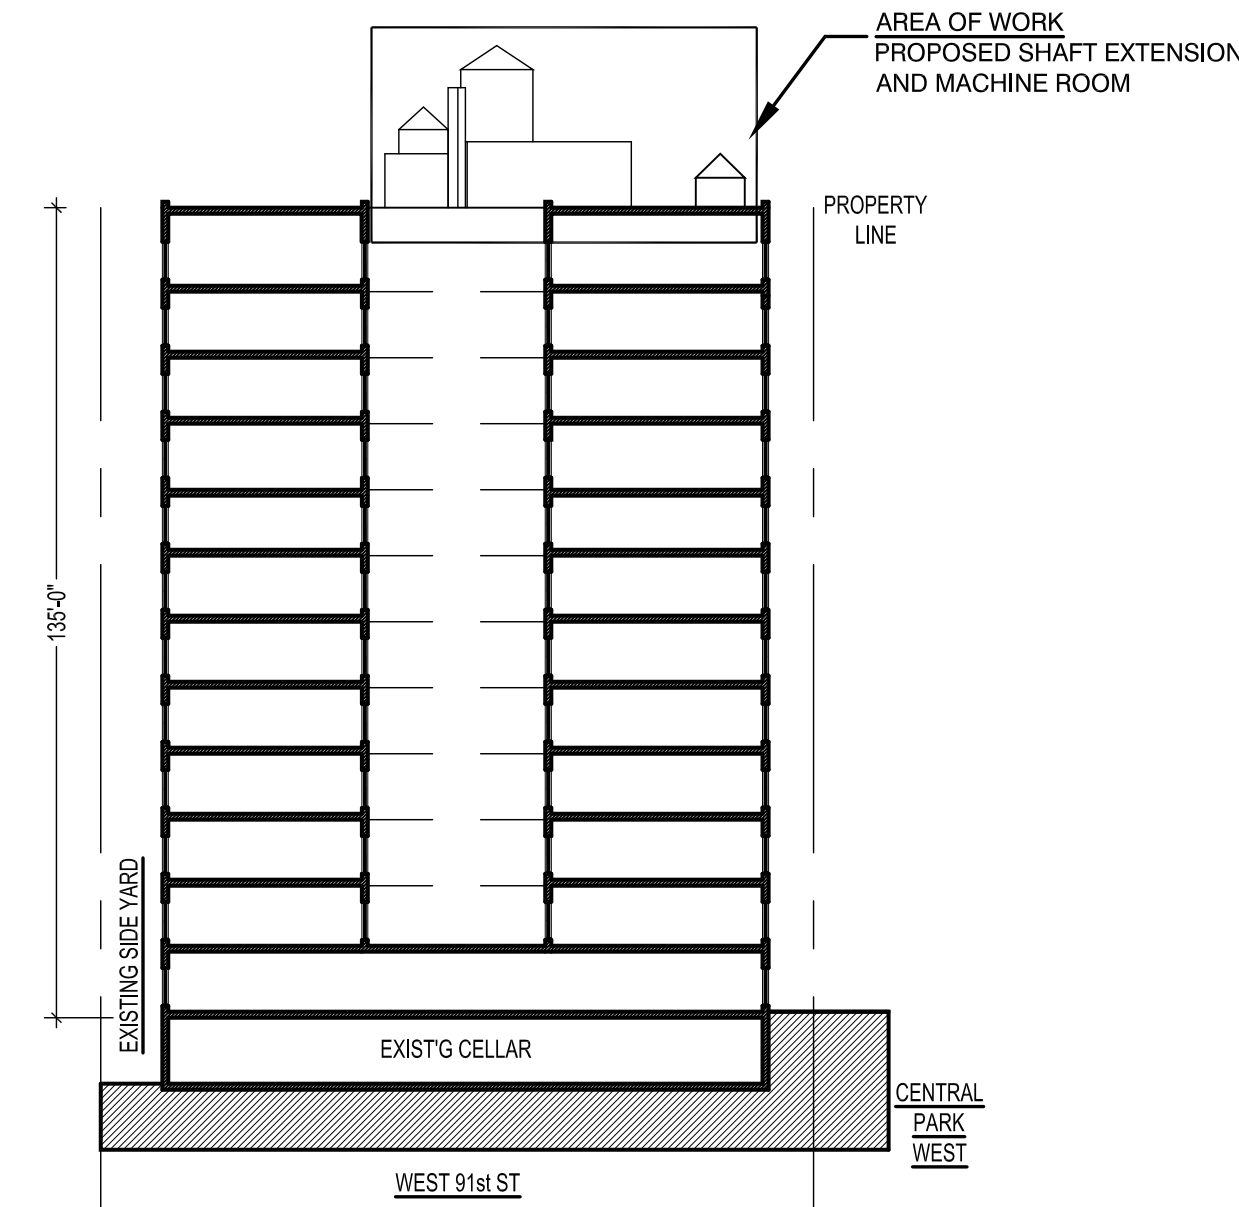


5A EAST-WEST SECTION DIAGRAM  
SCALE: NOT TO SCALE

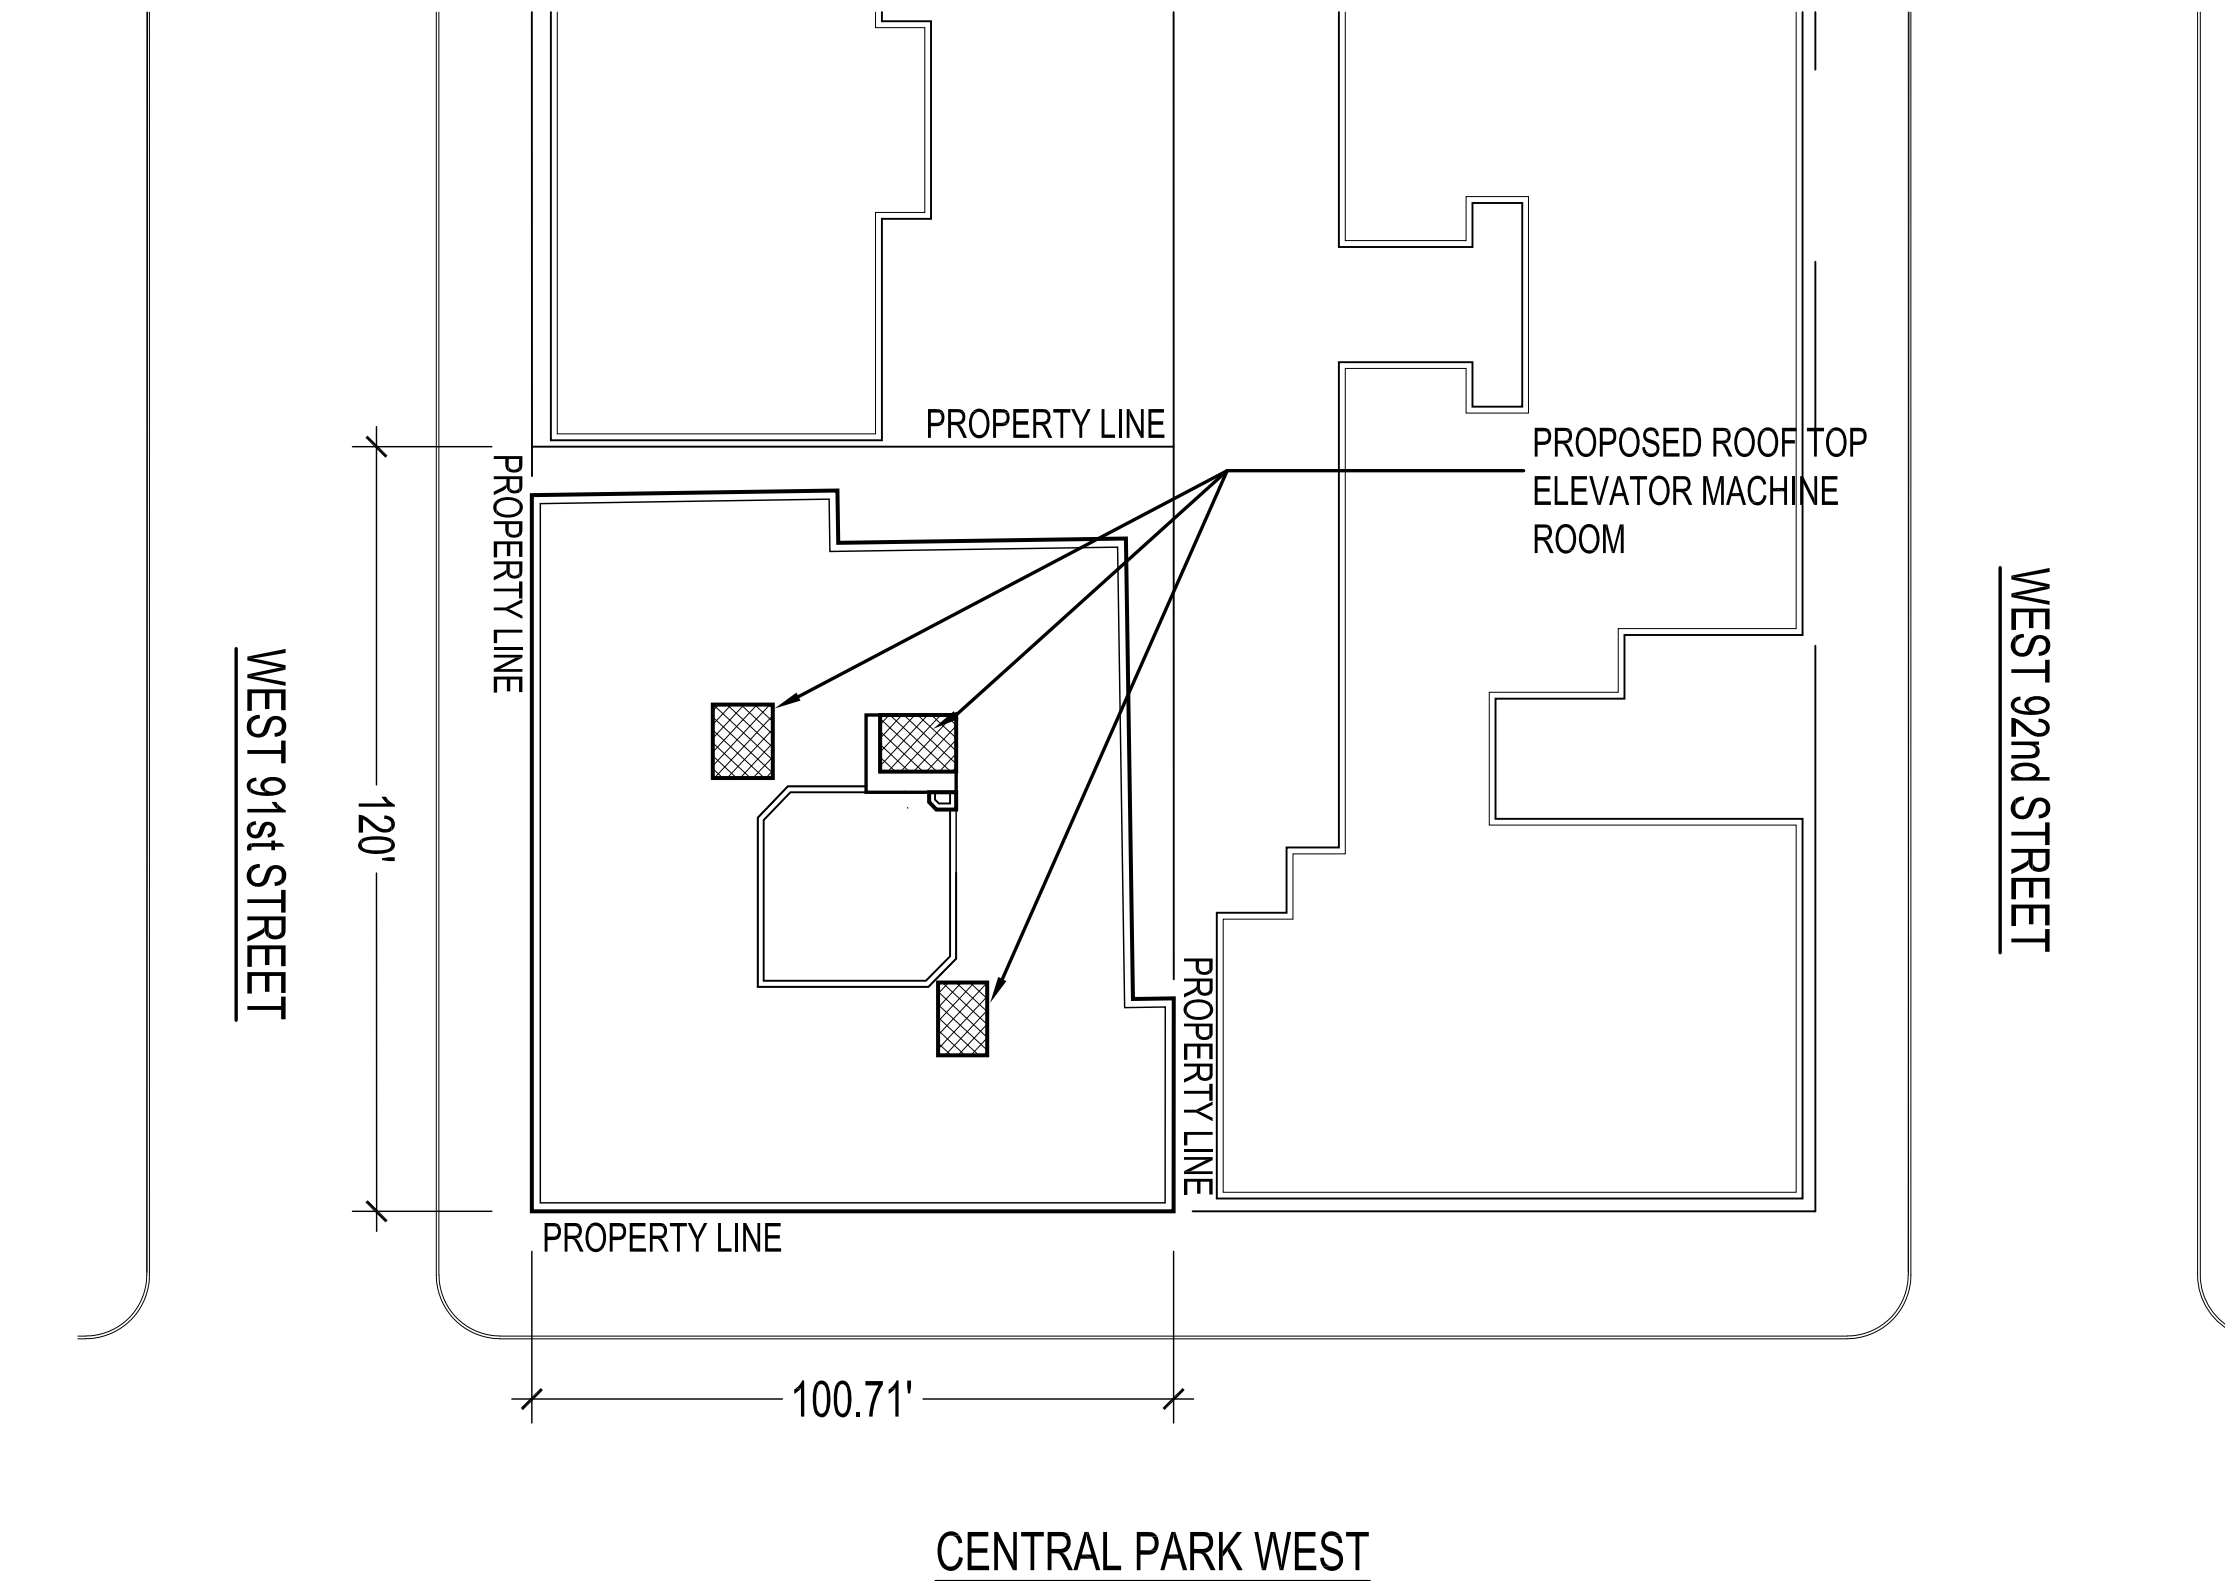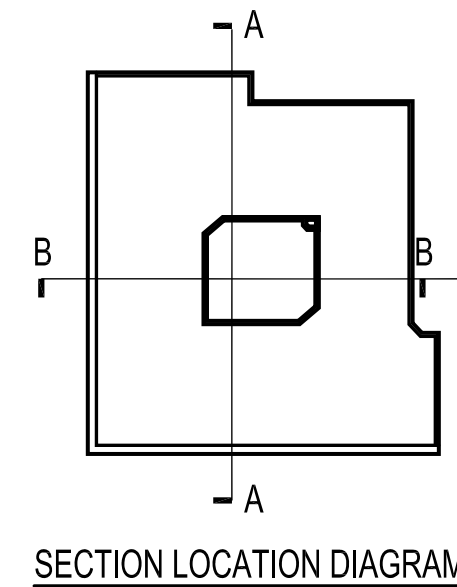

3 SITE PLAN  
SCALE: 1/32" = 1'-0"

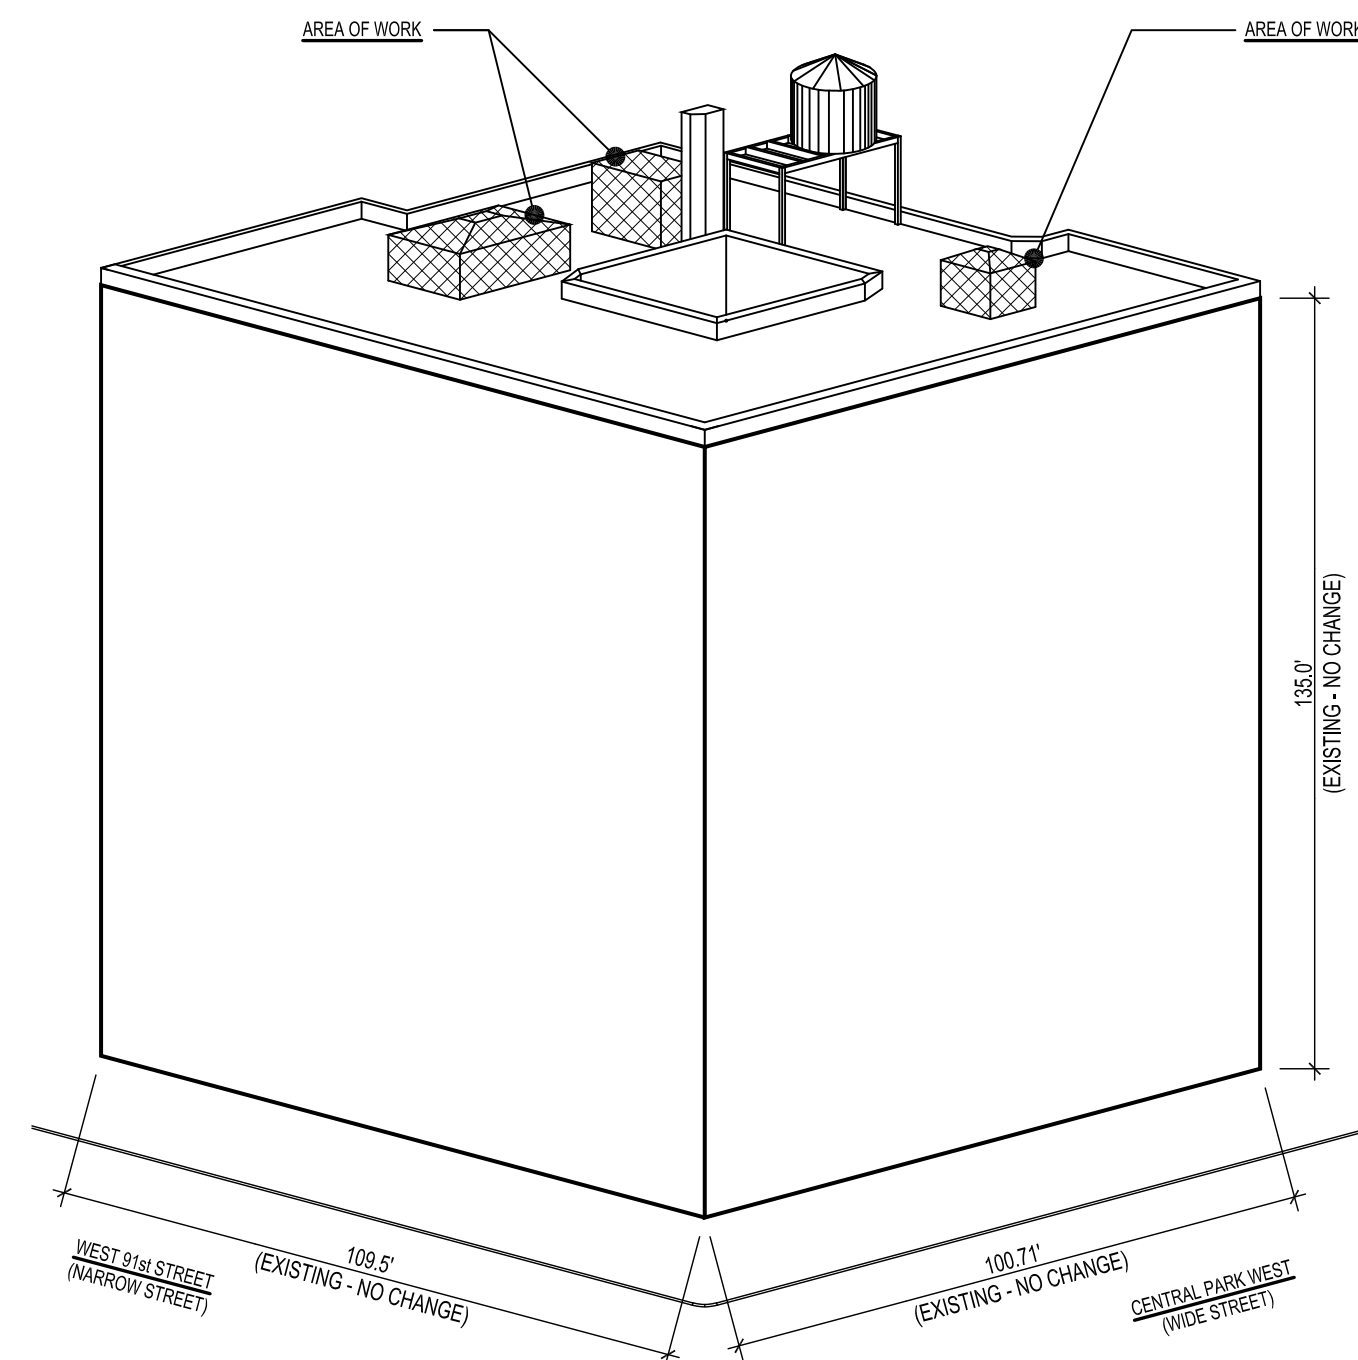

4 AXONOMETRIC DIAGRAM  
SCALE: N.T.S.

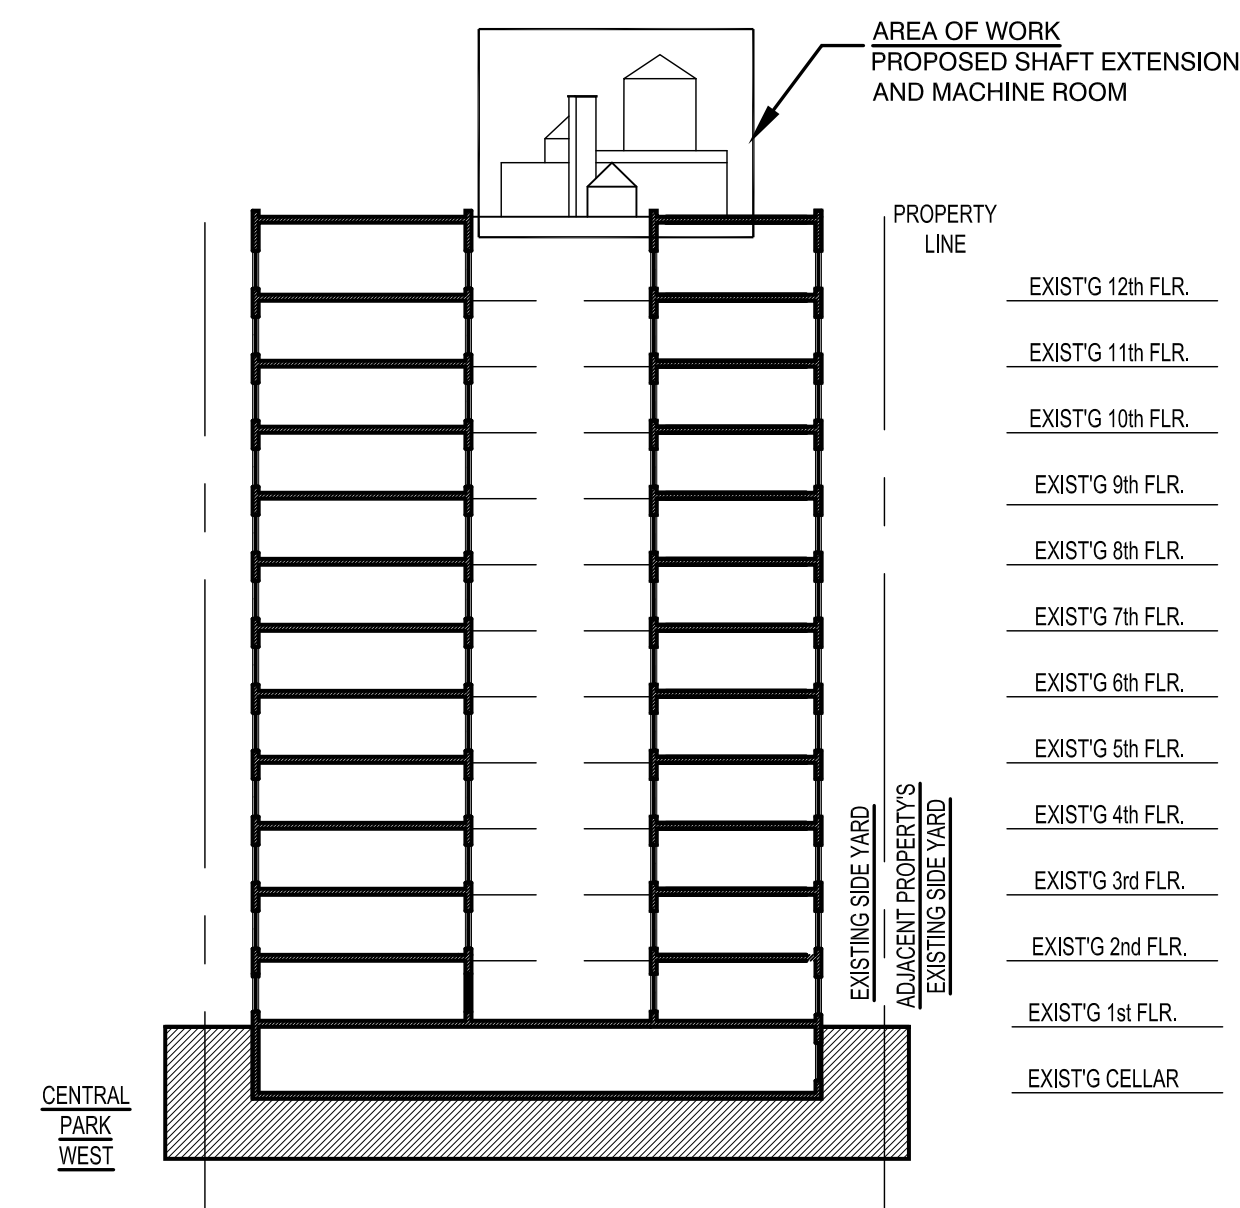

5B NORTH-SOUTH SECTION DIAGRAM  
SCALE: NOT TO SCALE

No.	REVISION	BY	DATE
JON DAVID LIBASCI REGISTERED ARCHITECT 435 CENTRAL PARK WEST NEW YORK, N.Y. 10025			
KOPELS STUDIO 153 WEST 27th STREET # 1003 NEW YORK, N.Y. 10001 EMAIL: rsn@ronkapeles.com			
PROJECT TITLE: 315 CENTRAL PARK WEST 315 CENTRAL PARK WEST NEW YORK, N.Y. 10025			
DRAWING TITLE: 315 CENTRAL PARK WEST ELEVATOR EXTENSION			
DOB BSCAN:			
SEAL AND SIGNATURE:			
DATE:		08-02-2018	
PROJECT No:		315CPW	
DRAWING BY:		R.L.	
CHK BY:		R.J.K.	
DWG. No:		A-001.00	
CAD FILE No:		SHEET: 2 OF 9	




No.	REVISION	BY	DATE
JON DAVID LIBASCI REGISTERED ARCHITECT 435 CENTRAL PARK WEST NEW YORK, N.Y. 10025			
		KOPELS STUDIO 153 WEST 27th STREET # 1003 NEW YORK, N.Y. 10001 EMAIL: ron@ronkopels.com	
PROJECT TITLE:  315 CENTRAL PARK WEST 315 CENTRAL PARK WEST NEW YORK, N.Y. 10025			
DRAWING TITLE:  315 CENTRAL PARK WEST ELEVATOR EXTENSION			
DOB BSCAN:			
SEAL AND SIGNATURE:		DATE: 08-02-2018 PROJECT No: 315cpw DRAWING BY: R.L. CHK BY: R.K. DWG. No: A-002.00 CAD FILE No: SHEET: 1 OF 1	




No.	REVISION	BY	DATE
JON DAVID LIBASCI			
REGISTERED ARCHITECT			
435 CENTRAL PARK WEST			
NEW YORK, N.Y. 10025			
		KOPELS STUDIO	
		153 WEST 27th STREET # 1003	
		NEW YORK, N.Y. 10001	
		EMAIL: ron@ronkopels.com	
PROJECT TITLE:			
315 CENTRAL PARK WEST			
315 CENTRAL PARK WEST			
NEW YORK, N.Y. 10025			
DRAWING TITLE:			
315 CENTRAL PARK WEST ELEVATOR			
EXTENSION			
DOB BSCAN:			
SEAL AND SIGNATURE:		DATE:	08-02-2018
		PROJECT No:	315cpw
		DRAWING BY:	R.L.
		CHK BY:	R.K.
		DWG. No:	A-003.00
		CAD FILE No:	SHEET: 4 OF 3



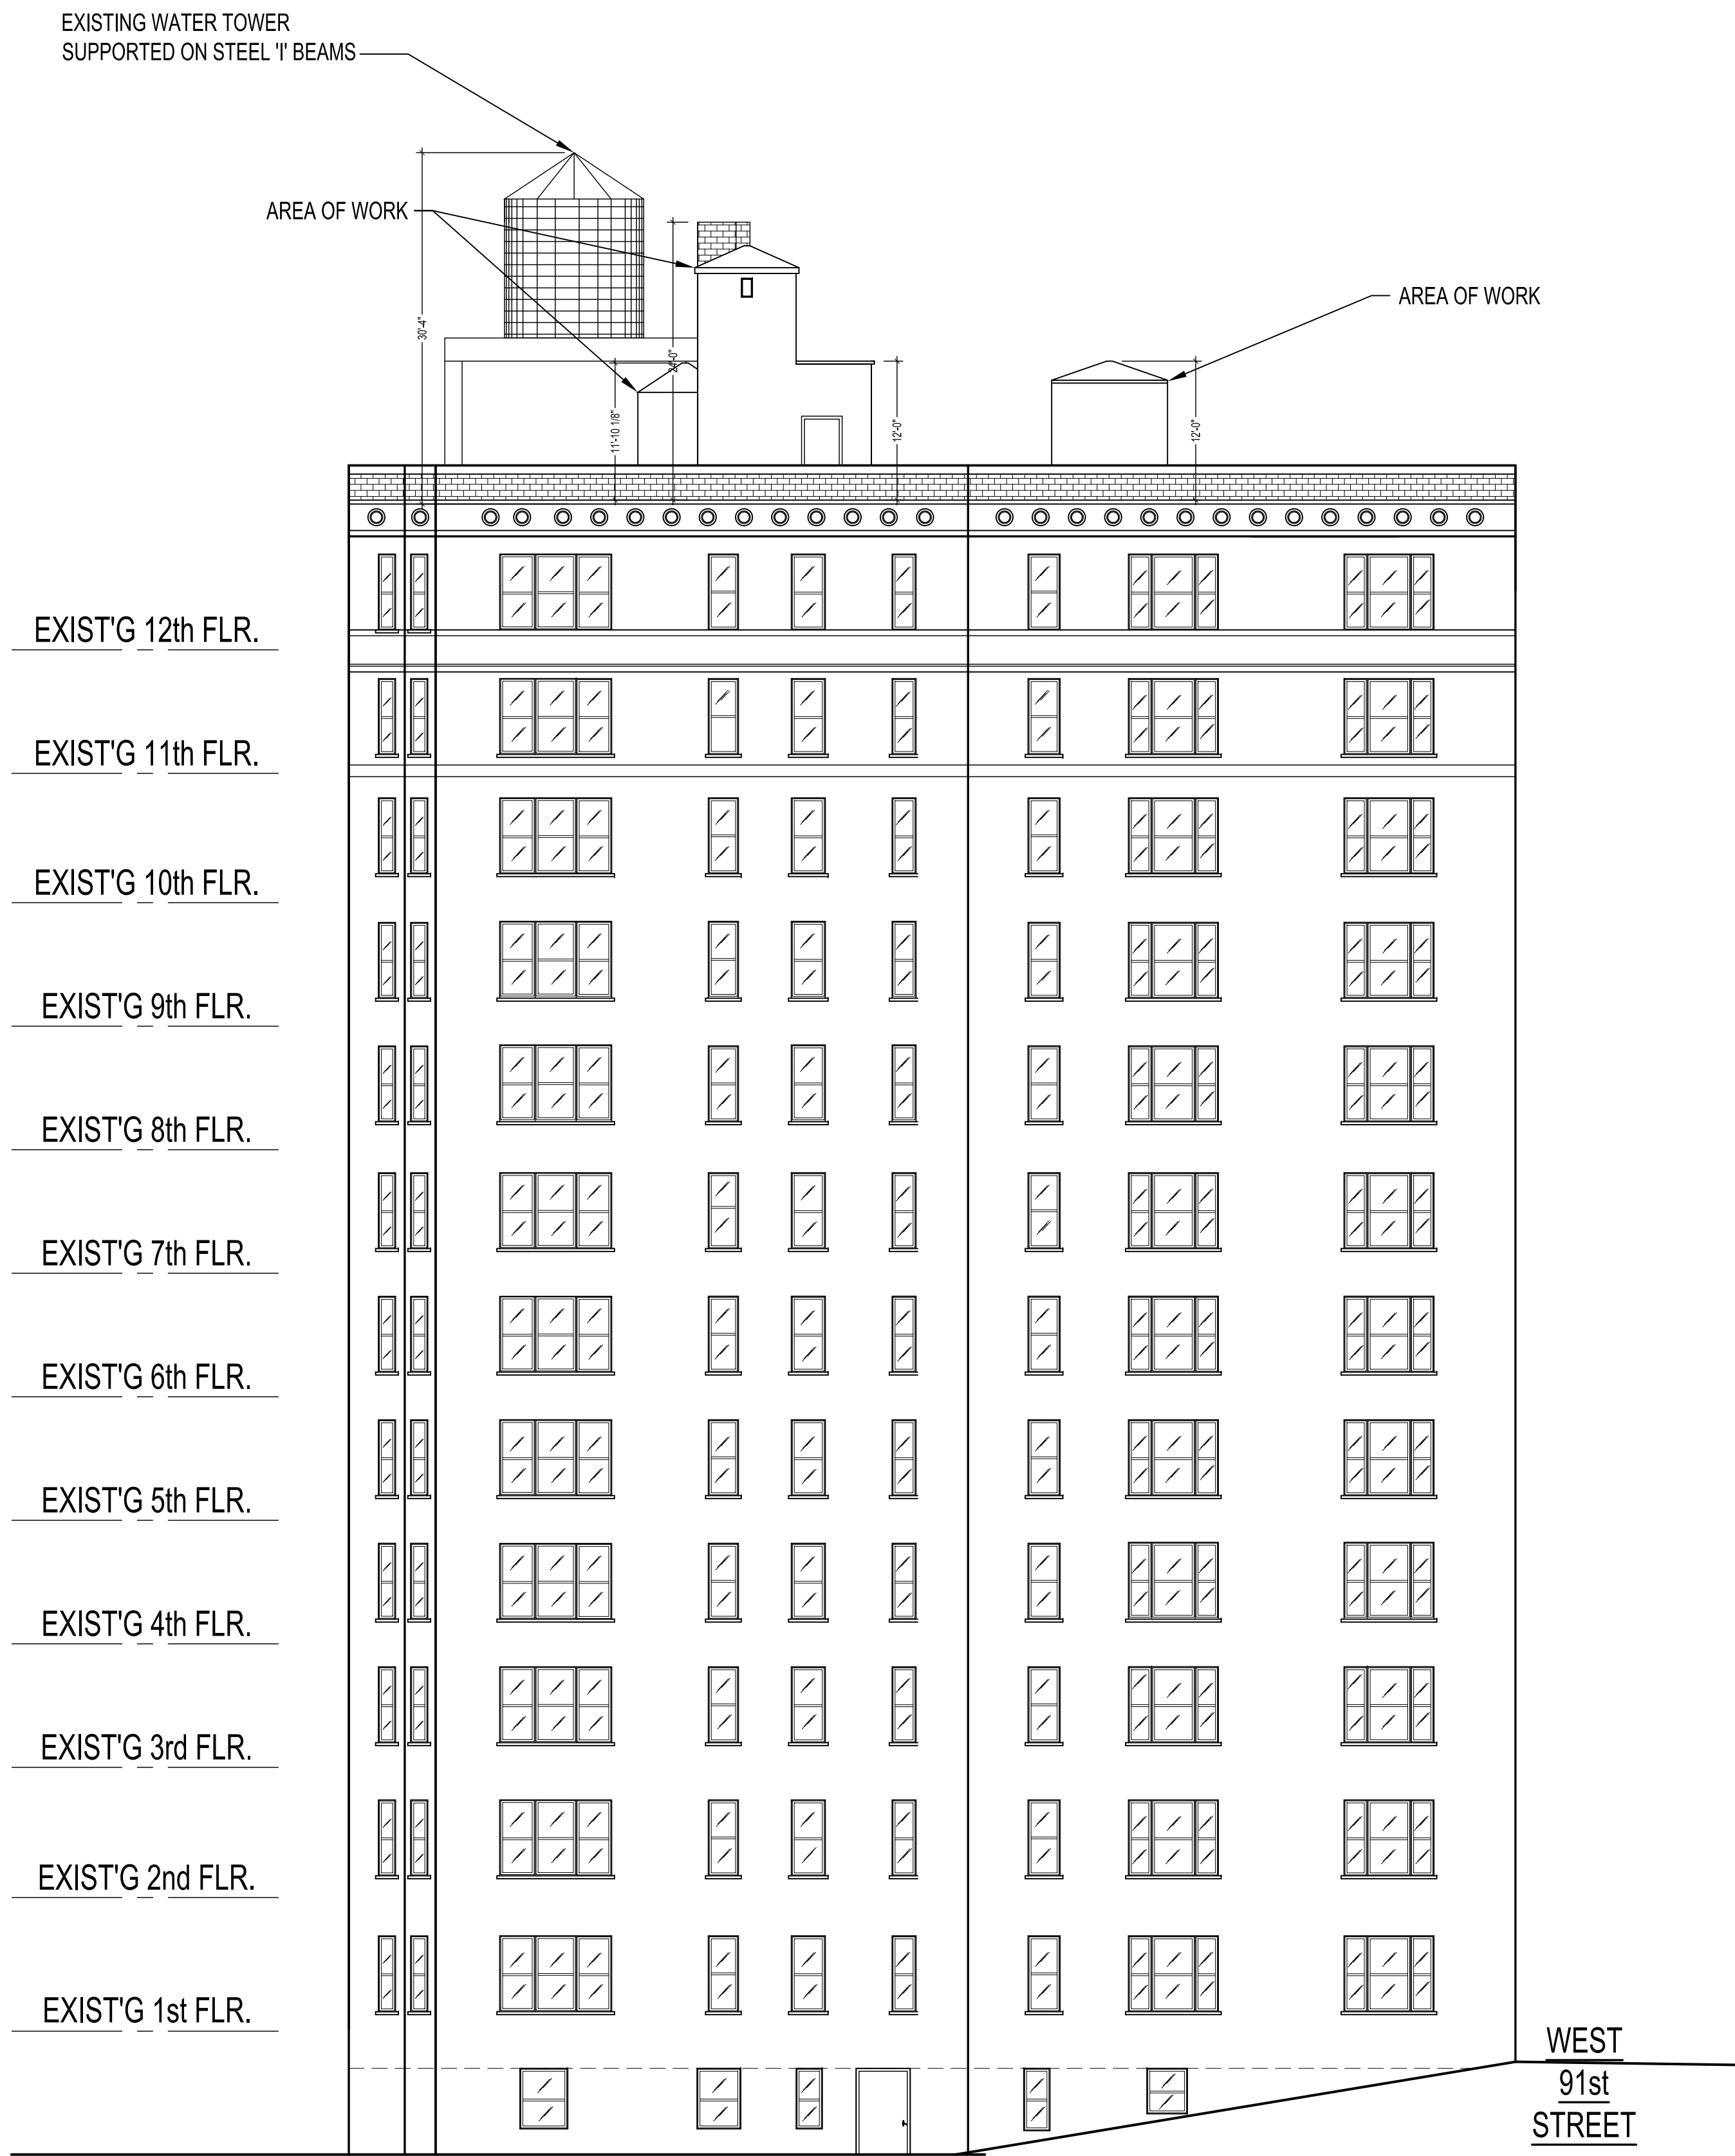


① 315 CENTRAL PARK WEST - EXISTING NORTH FACADE  
SCALE: 3/32" = 1'-0"

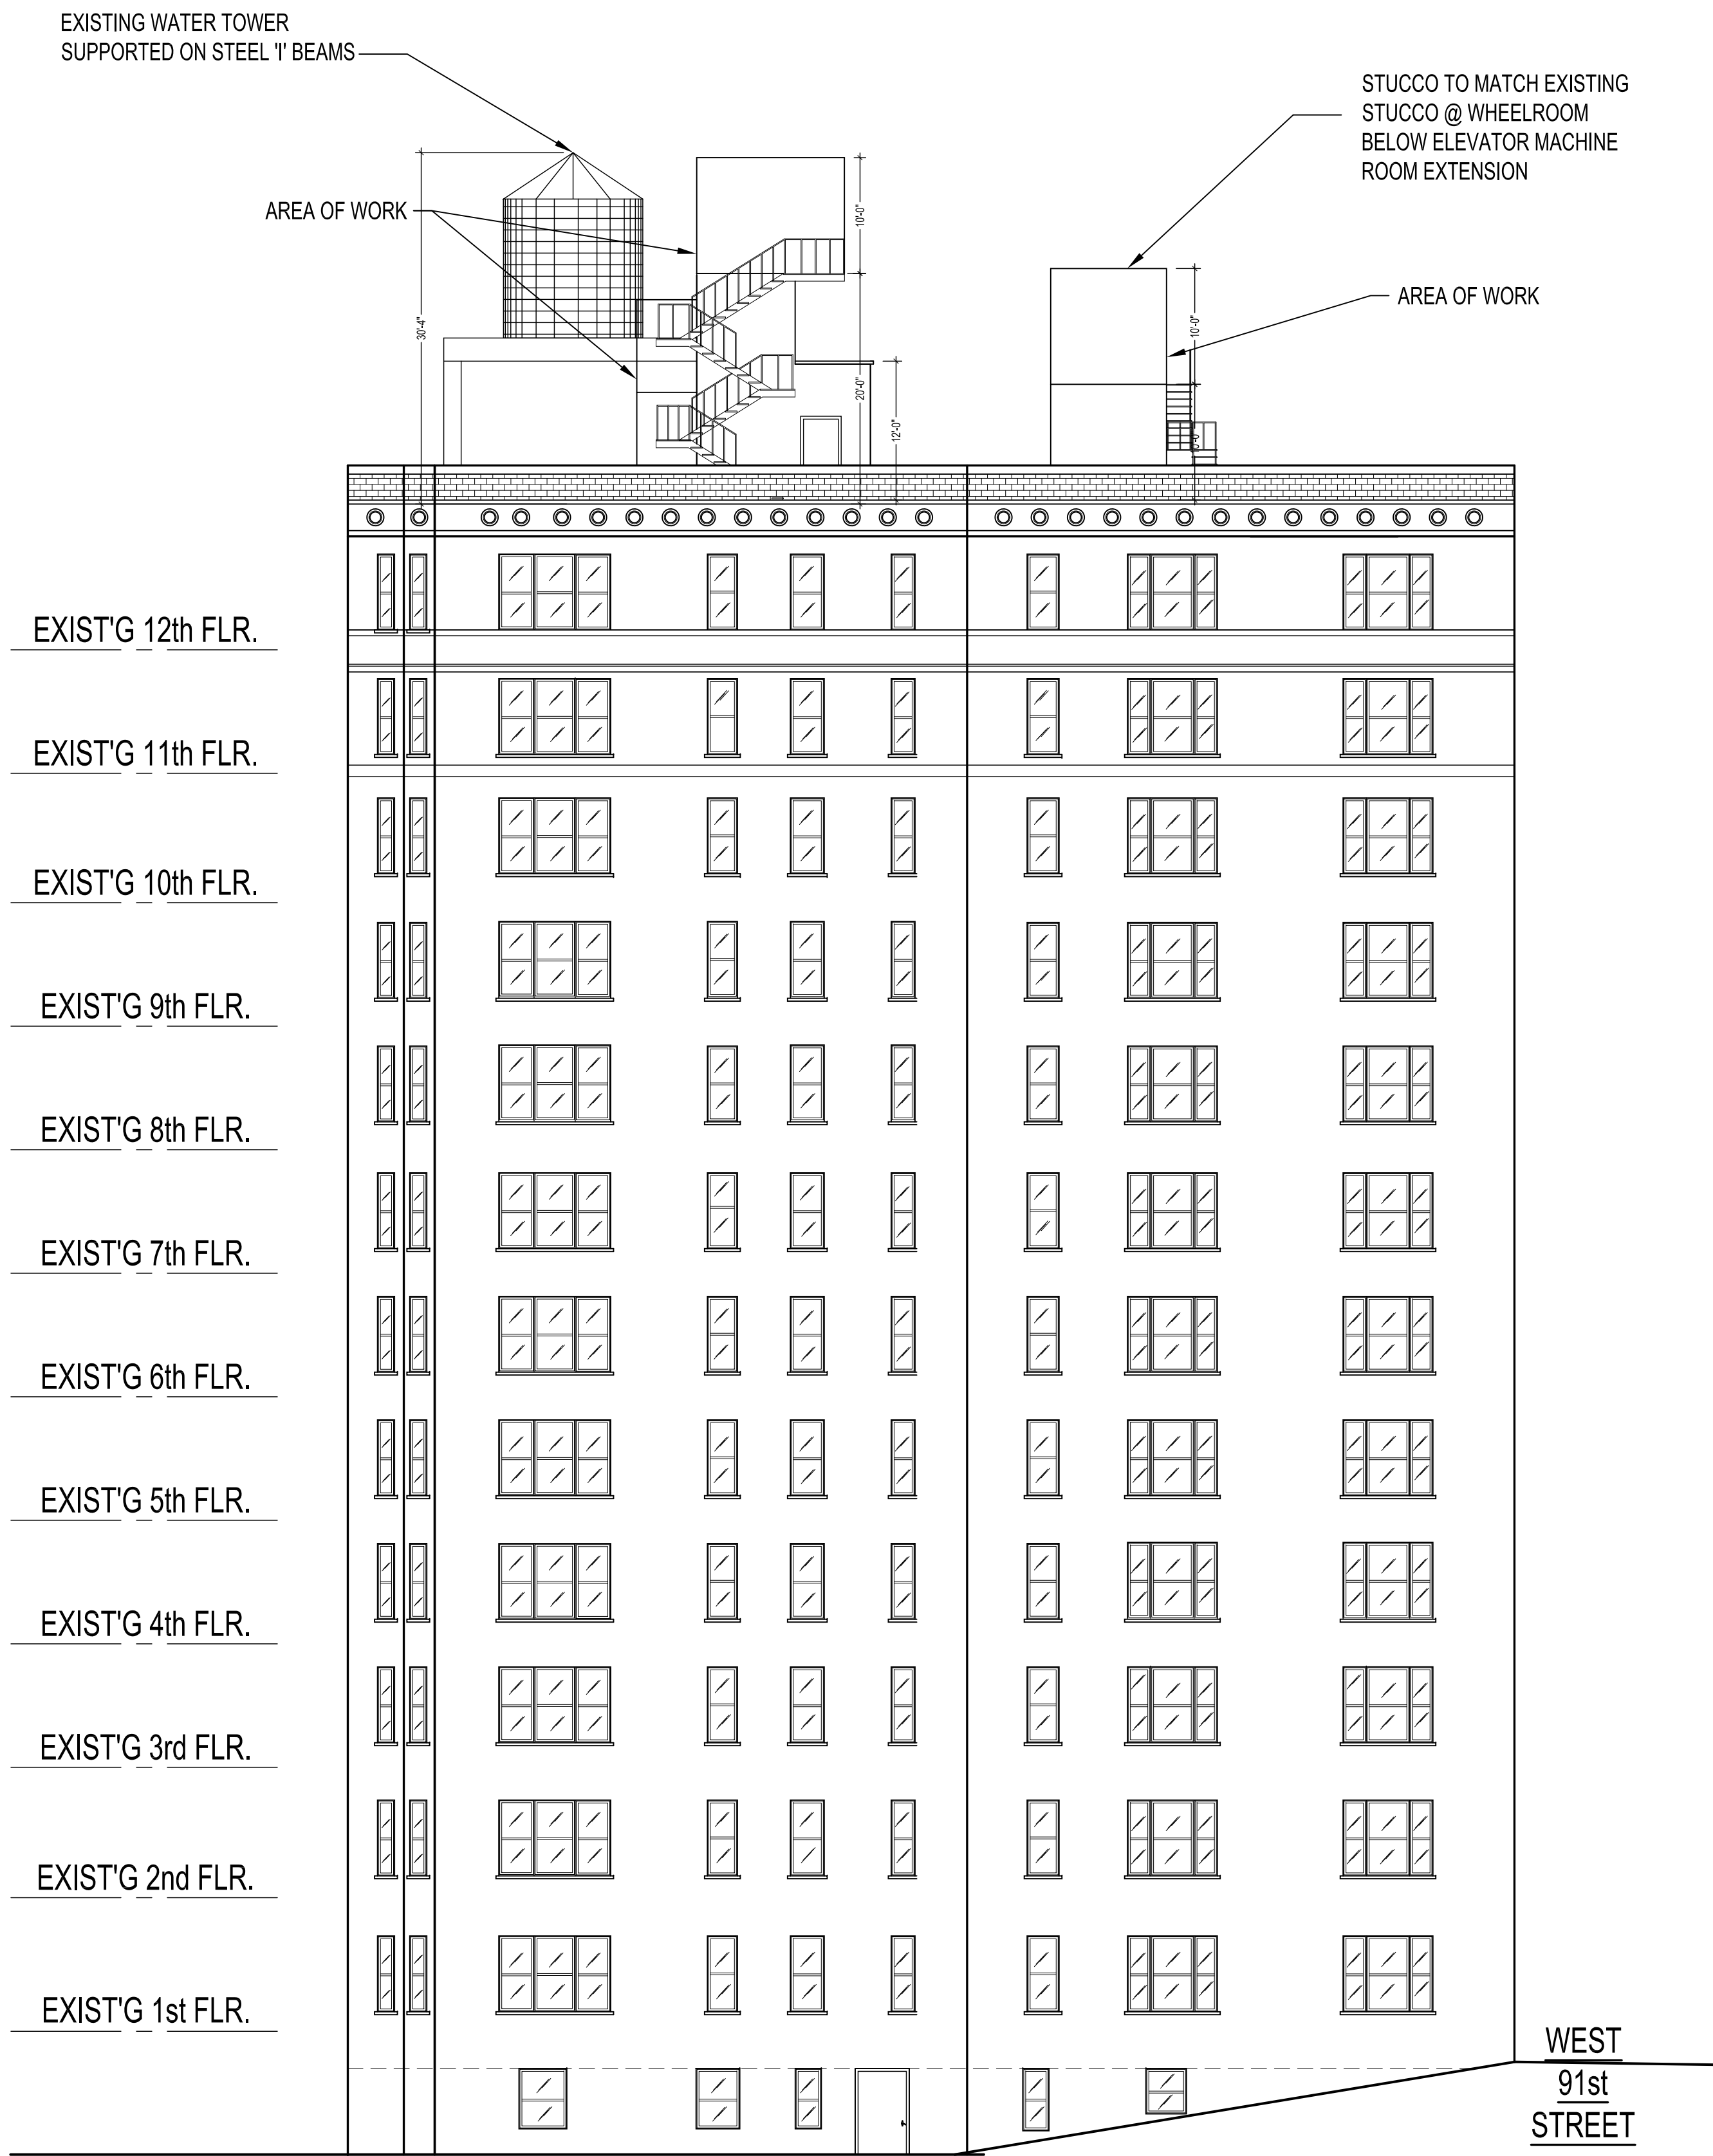

② 315 CENTRAL PARK WEST - PROPOSED NORTH FACADE  
SCALE: 3/32" = 1'-0"

No.	REVISION	BY	DATE
JON DAVID LIBASCI REGISTERED ARCHITECT 435 CENTRAL PARK WEST NEW YORK, N.Y. 10025			
KOPELS STUDIO 153 WEST 27th STREET # 1003 NEW YORK, N.Y. 10001 EMAIL: ron@ronkops.com			
PROJECT TITLE: 315 CENTRAL PARK WEST 315 CENTRAL PARK WEST NEW YORK, N.Y. 10025			
DRAWING TITLE:  315 CENTRAL PARK WEST ELEVATOR EXTENSION			
DOB BSCAN:			
SEAL AND SIGNATURE:		DATE:	08-02-2018
		PROJECT No:	315cpw
		DRAWING BY:	R.L.
		CHK BY:	R.K.
		DWG. No:	A-004.00
		CAD FILE No:	SHEET: 6 OF 9

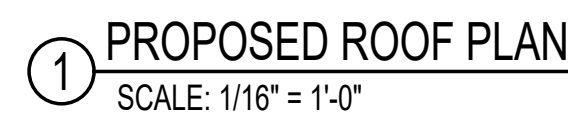

No.	REVISION	BY	DATE
<div><div>JON DAVID LIBASCI</div><div>REGISTERED ARCHITECT 435 CENTRAL PARK WEST NEW YORK, N.Y. 10025</div></div>			
		KOPELS STUDIO	
		153 WEST 27th STREET # 1003	
		NEW YORK, N.Y. 10001	
		EMAIL: ron@ronkopsels.com	
PROJECT TITLE:			
315 CENTRAL PARK WEST			
315 CENTRAL PARK WEST			
NEW YORK, N.Y. 10025			
DRAWING TITLE:			
315 CENTRAL PARK WEST ELEVATOR EXTENSION			
DOB BSCAN:			
SEAL AND SIGNATURE:		DATE:	08-02-2018
		PROJECT No.:	315cpw
		DRAWING BY:	R.L.
		CHK BY:	R.K.
		DWG. No.:	A-005.00
		CAD FILE No.:	SHEET: 6/23






1 VIEW FROM 90TH STREET & CENTRAL PARK WEST- VISIBLE



2 VIEW FROM 90TH STREET PARK ENTRY-VISIBLE



3 BLOW UP OF THE VISIBLE VIEW FROM 90TH STREET PARK ENTRY

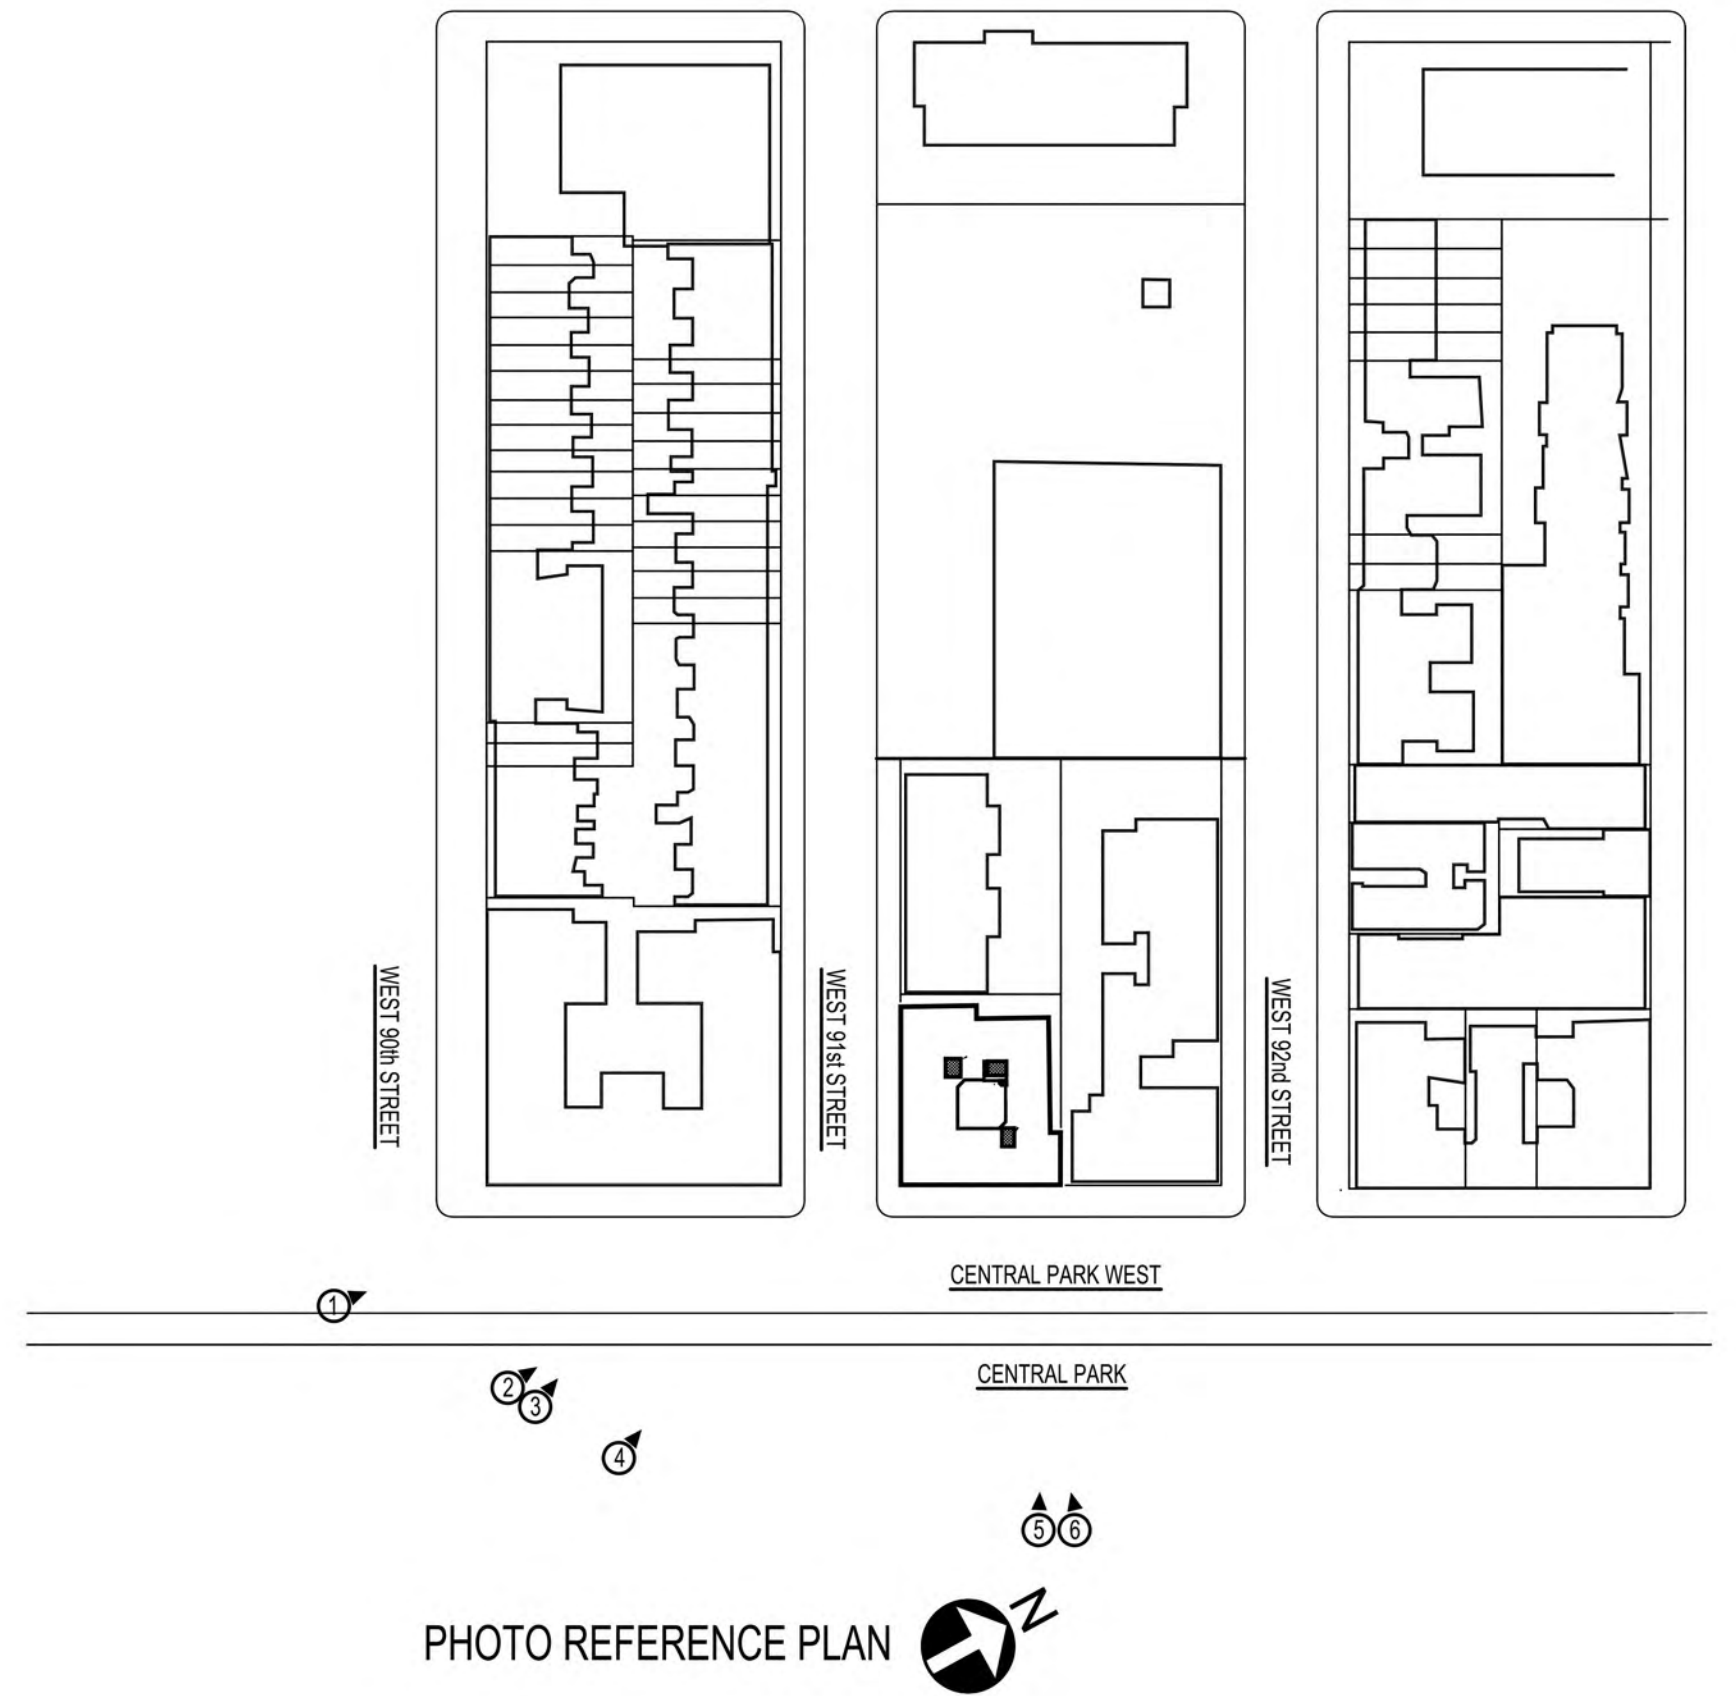

4 INSIDE PARK-VISIBLE



5 INSIDE PARK DRIVE-VISIBLE



6 BLOW UP OF THE VISIBLE VIEW FROM INSIDE PARK DRIVE

No.	REVISION	BY	DATE
<b>JON DAVID LIBASCI</b> REGISTERED ARCHITECT 435 CENTRAL PARK WEST NEW YORK, N.Y. 10025			
<b>KOPELS STUDIO</b> 153 WEST 27th STREET # 1003 NEW YORK, N.Y. 10001 EMAIL: ron@ronkopels.com			
PROJECT TITLE: <b>315 CENTRAL PARK WEST</b> 315 CENTRAL PARK WEST NEW YORK, N.Y. 10025			
DRAWING TITLE:  <b>315 CENTRAL PARK WEST ELEVATOR            EXTENSION</b>			
DOB BSCAN:			
SEAL AND SIGNATURE:		DATE: 08-02-2018 PROJECT No: 315cpw DRAWING BY: R.L. CHK BY: R.K. DWG. No: <b>LPC-002.00</b> CAD FILE No:	
		SHEET: 7 OF 9	






① 93RD STREET ENTRY TO PARK- VISIBLE



② 93RD STREET & CENTRAL PARK WEST- NOT VISIBLE



③ 92ND STREET BETWEEN CENTRAL PARK WEST & COLUMBUS AVENUE- VISIBLE

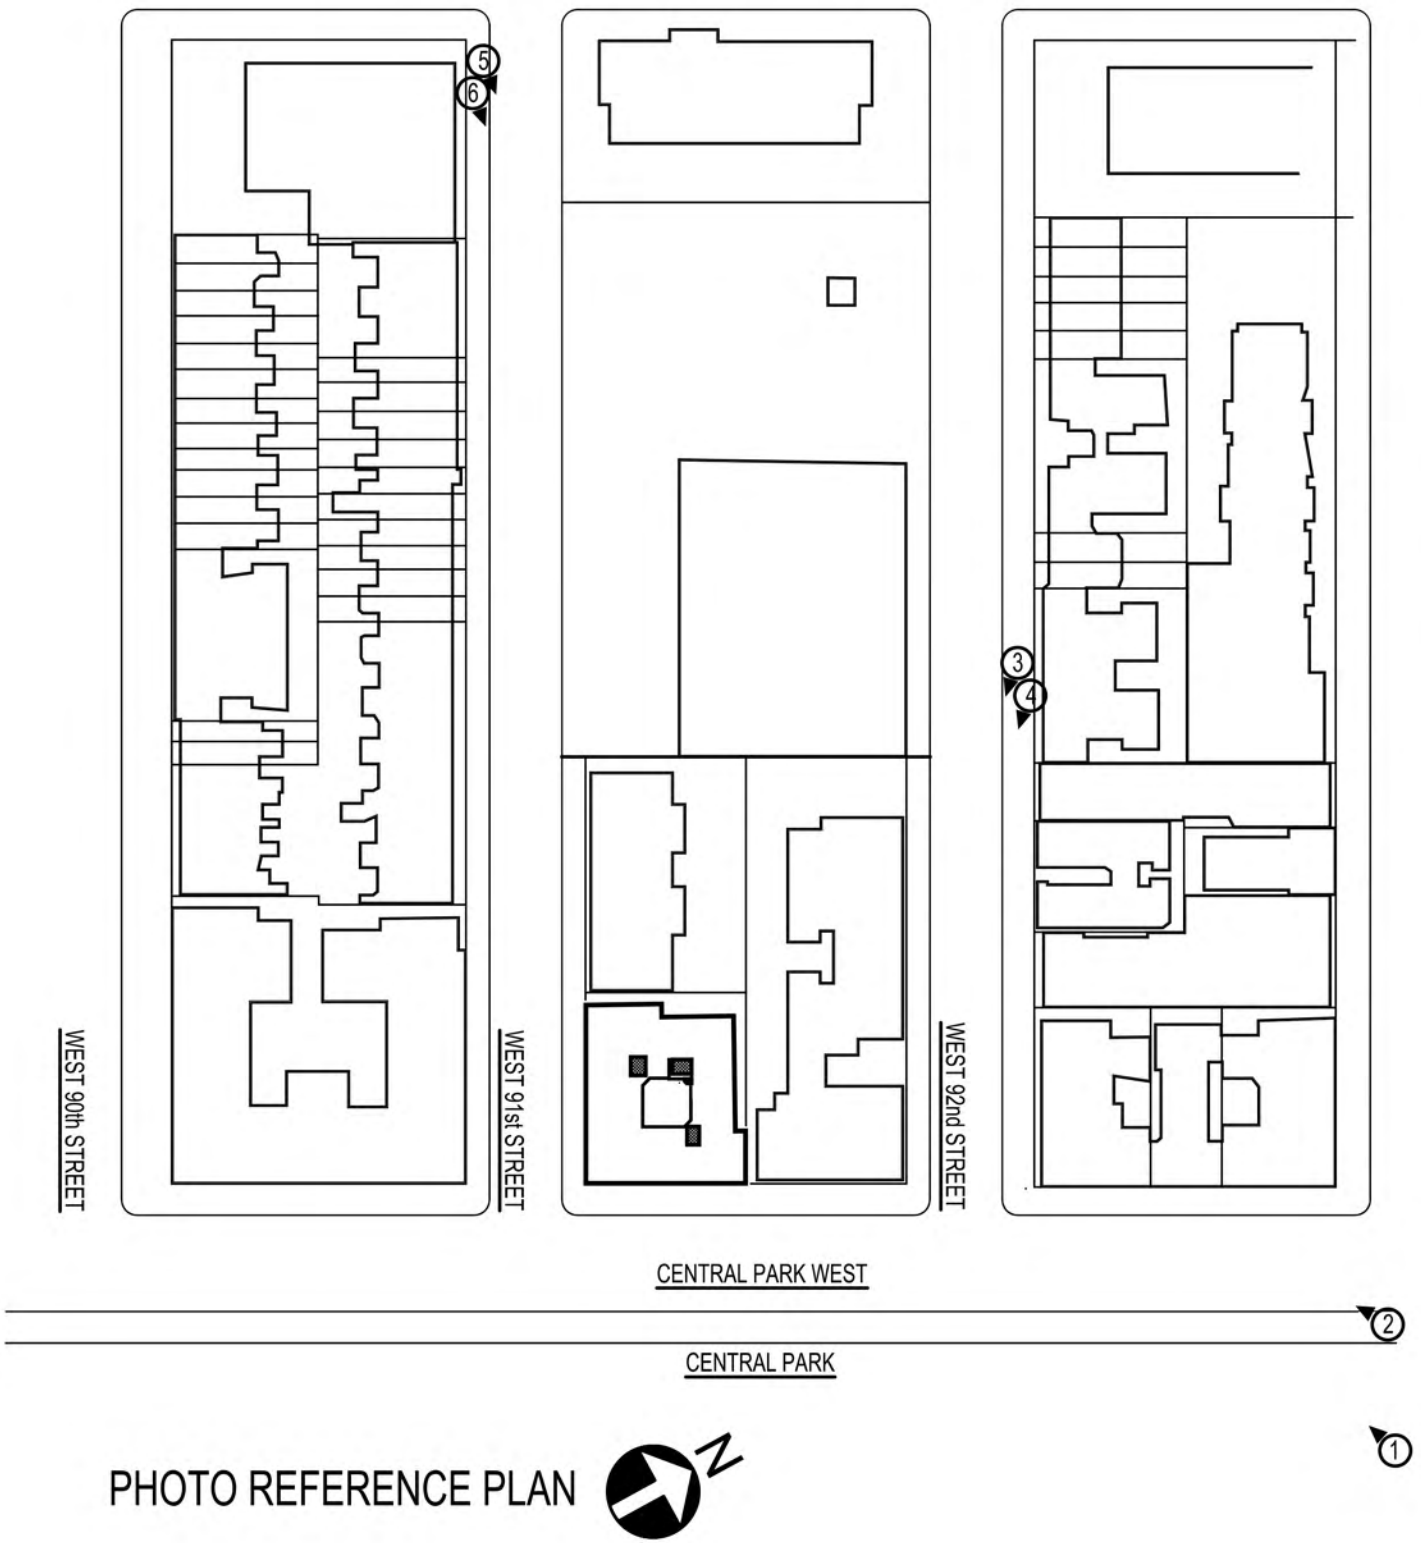

④ BLOW UP OF THE VISIBLE VIEW FROM 92ND STREET BETWEEN CENTRAL PARK WEST & COLUMBUS AVENUE



⑤ VIEW FROM 91ST & COLUMBUS AVENUE- VISIBLE



⑥ BLOW UP OF THE VISIBLE VIEW FROM COLUMBUS AVENUE

No.	REVISION	BY	DATE
<b>JON DAVID LIBASCI</b> REGISTERED ARCHITECT 436 CENTRAL PARK WEST NEW YORK, N.Y. 10025			
<b>KOPELS STUDIO</b> 153 WEST 27th STREET # 1003 NEW YORK, N.Y. 10001 EMAIL: ron@ronkopels.com			
PROJECT TITLE: <b>315 CENTRAL PARK WEST</b> 315 CENTRAL PARK WEST NEW YORK, N.Y. 10025			
DRAWING TITLE:  <b>315 CENTRAL PARK WEST ELEVATOR EXTENSION</b>			
DOB BSCAN:			
SEAL AND SIGNATURE:		DATE: 08-02-2018 PROJECT No: 315cpw DRAWING BY: R.L. CHK BY: R.K. DWG. No: <b>LPC-003.00</b> CAD FILE No: SHEET: 8 OF 9	







① AT ROOF SOUTH LOOKING NORTH AT ELEVATOR BULKHEAD



② AT ROOF SW PASSENGER ELEVATOR BULKHEAD & PROPOSED EXTENSION

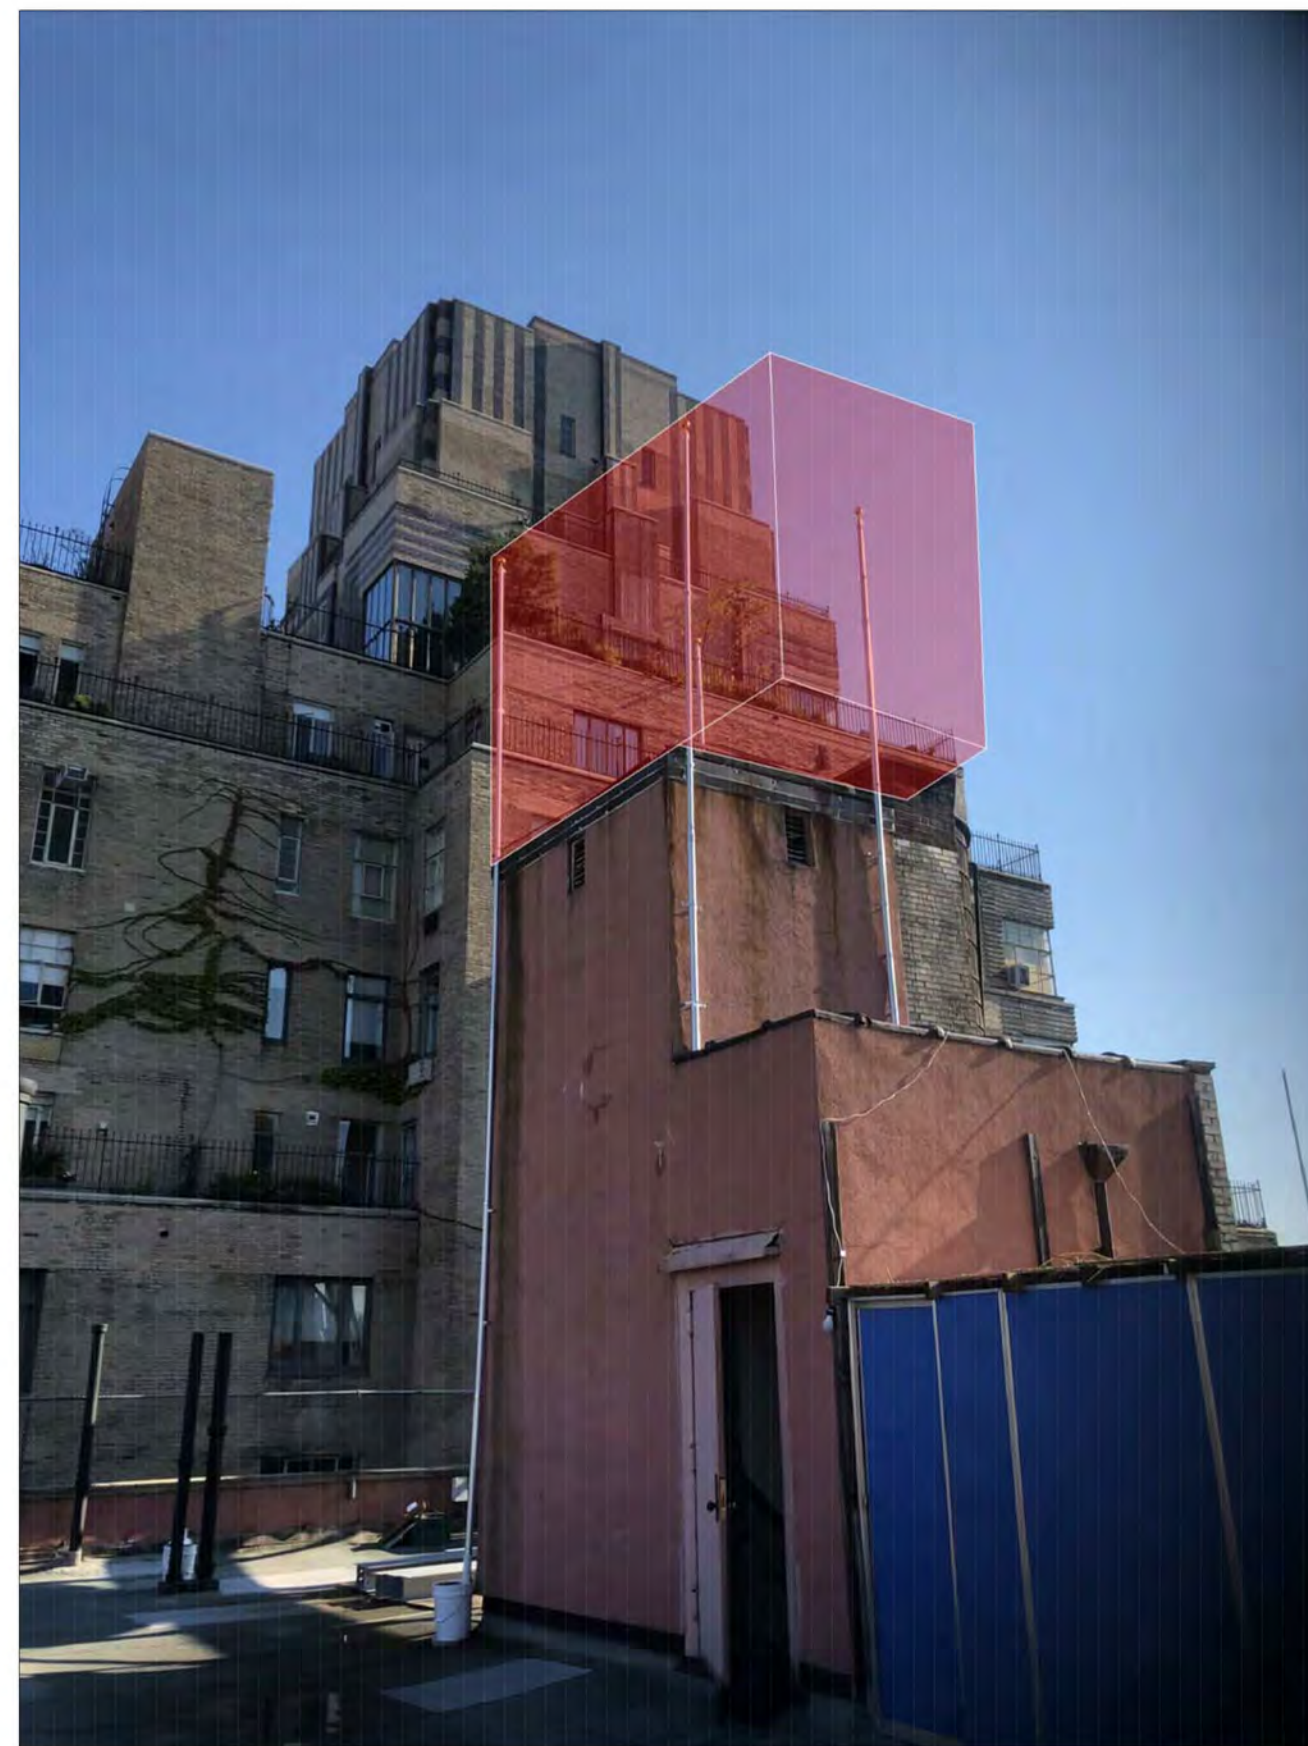


③ AT ROOF NW SERVICE ELEVATOR & PROPOSED EXTENSION

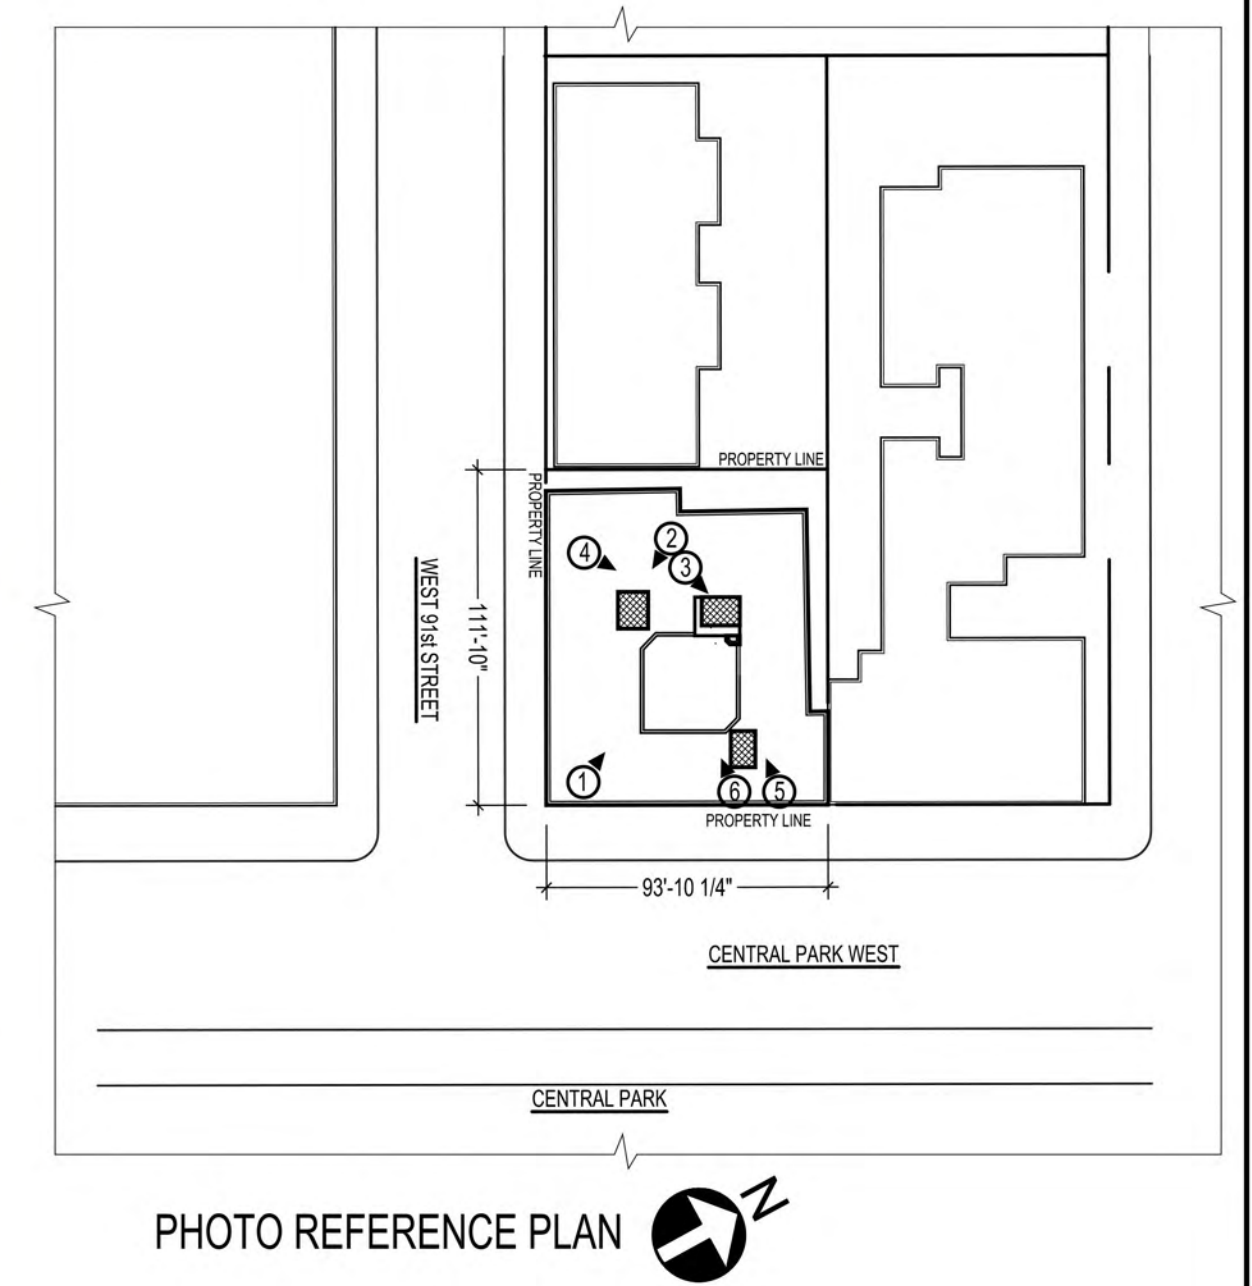

④ AT ROOF SW CORNER LOOKING NORTH



⑤ AT ROOF NORTH EAST LOOKING SOUTH WEST

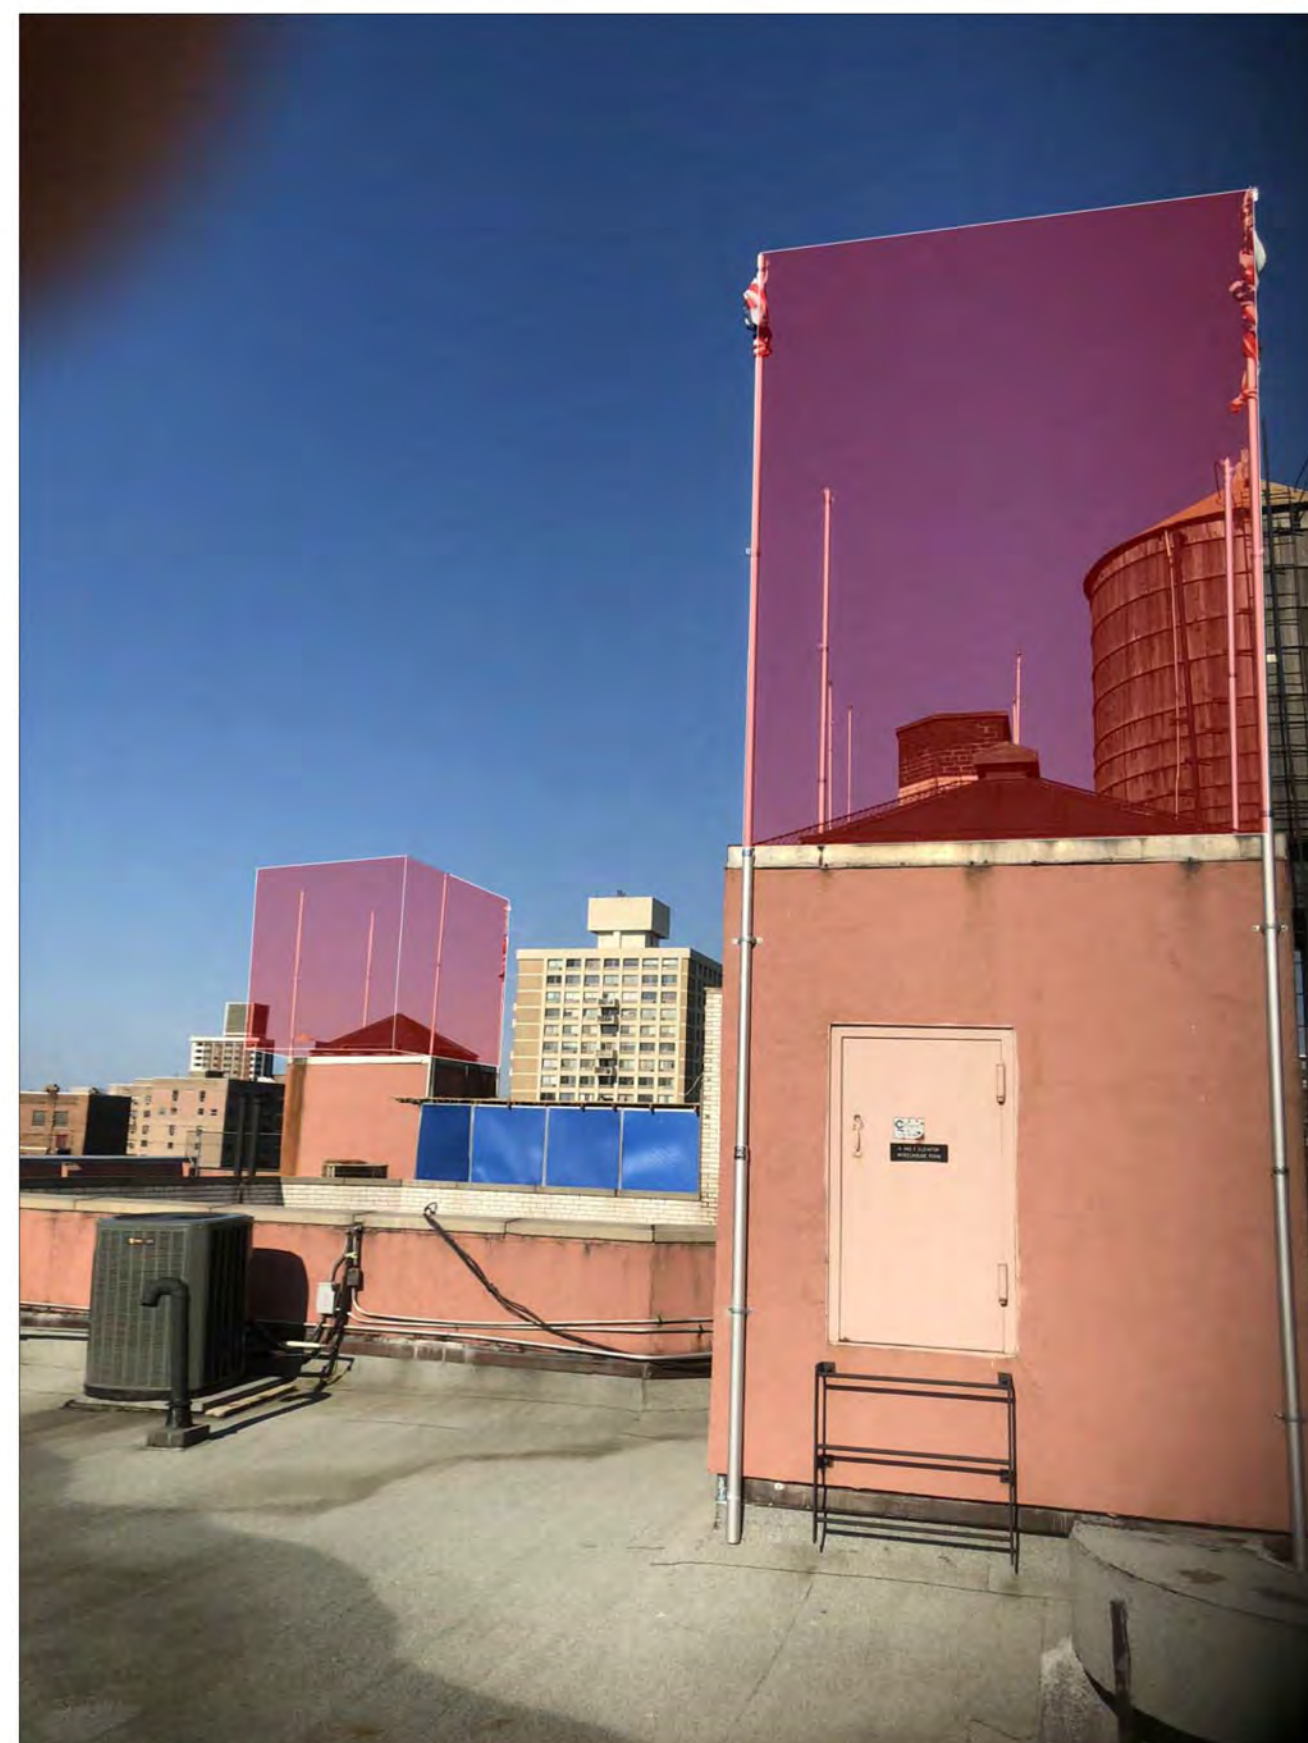

⑥ AT ROOF EAST LOOKING WEST

PHOTO REFERENCE PLAN



No.	REVISION	BY	DATE
<b>JON DAVID LIBASCI</b> REGISTERED ARCHITECT 435 CENTRAL PARK WEST NEW YORK, N.Y. 10025			
<b>KOPELS STUDIO</b> 153 WEST 27th STREET # 1003 NEW YORK, N.Y. 10001 EMAIL: rsn@ronkopels.com			
PROJECT TITLE: <b>315 CENTRAL PARK WEST</b> 315 CENTRAL PARK WEST NEW YORK, N.Y. 10025			
DRAWING TITLE:  315 CENTRAL PARK WEST ELEVATOR EXTENSION			
DOB BSCAN:			
SEAL AND SIGNATURE:		DATE: 08-02-2018 PROJECT No: 315cpw DRAWING BY: R.L. CHK BY: R.K. DWG. No: <b>LPC-004.00</b> CAD FILE No: SHEET: 8 OF 8	