



1 LPC HISTORIC PHOTO - 74TH STREET AT NW CORNER
OF WEST END AVENUE (1921)

NOT TO SCALE



2 LPC HISTORIC PHOTO - WEST 74TH STREET SIDE (1940)

NOT TO SCALE

**TULLER
McNEALUS
FELD**
ARCHITECTURE
INTERIOR DESIGN
54 WEST 39TH STREET
NEW YORK, NY 10018
TEL: (212) 768-7788
FAX: (212) 768-9171

305 WEST END AVENUE
NEW YORK, NY 10023
NEW AWNING INSTALLATION

**HISTORIC
PHOTOGRAPHS**



1 LPC HISTORIC PHOTO - WEST 74TH STREET SIDE (1980)

NOT TO SCALE



2 HISTORIC CANOPY DETAIL

NOT TO SCALE

**TULLER
McNEALUS
FELD**
ARCHITECTURE
INTERIOR DESIGN
54 WEST 39TH STREET
NEW YORK, NY 10018
TEL: (212) 768-7788
FAX: (212) 768-9171

**305 WEST END AVENUE
NEW YORK, NY 10023
NEW AWNING INSTALLATION**

**HISTORIC
PHOTOGRAPHS**



1

CURRENT PHOTO

NOT TO SCALE



2

CURRENT CLOSE UP PHOTO

NOT TO SCALE

**TULLER
McNEALUS
FELD**
ARCHITECTURE
INTERIOR DESIGN
54 WEST 39TH STREET
NEW YORK, NY 10018
TEL: (212) 768-7788
FAX: (212) 768-9171

**305 WEST END AVENUE
NEW YORK, NY 10023
NEW AWNING INSTALLATION**

CURRENT PHOTOGRAPH



GC TO CAREFULLY
REMOVE EXISTING
LIGHTS ASSOCIATED
GRID & ELECTRICAL
EQUIPMENT

1 EXISTING CONTEXT PHOTOS FOR MARQUEE



NOT TO SCALE

TULLER
McNEALUS
FELD
ARCHITECTURE
INTERIOR DESIGN
54 WEST 39TH STREET
NEW YORK, NY 10018
TEL: (212) 768-7788
FAX: (212) 768-9171

305 WEST END AVENUE
NEW YORK, NY 10023
NEW AWNING INSTALLATION

EXISTING CONTEXT
PHOTOGRAPHS

PAGE 04 OF 22

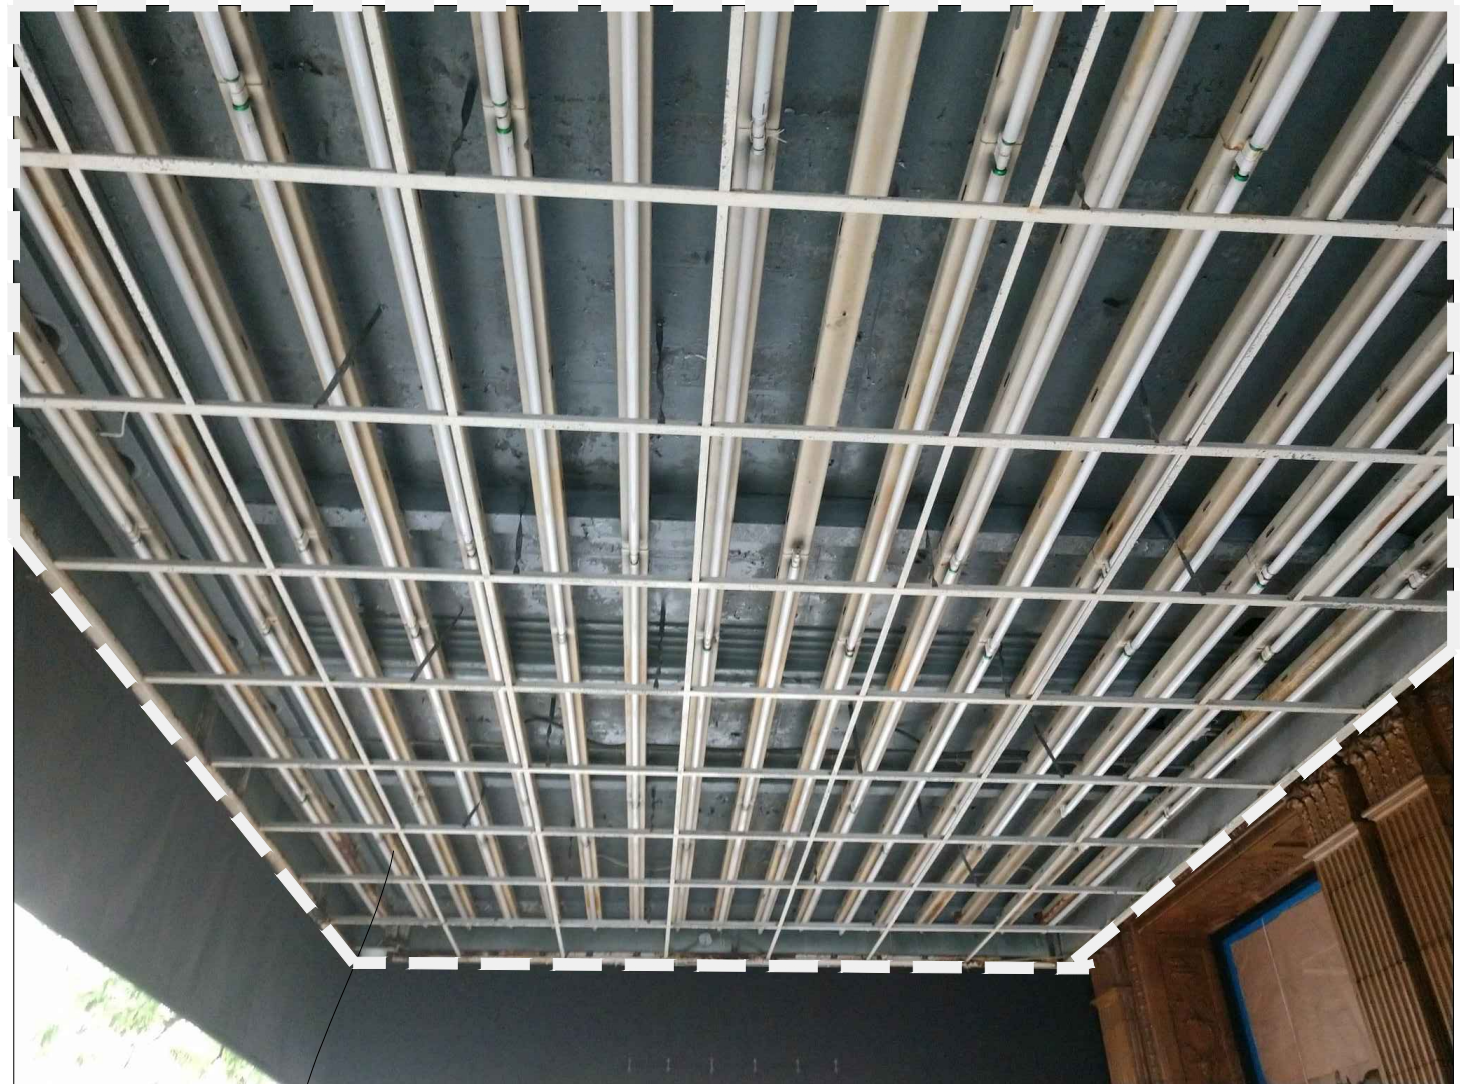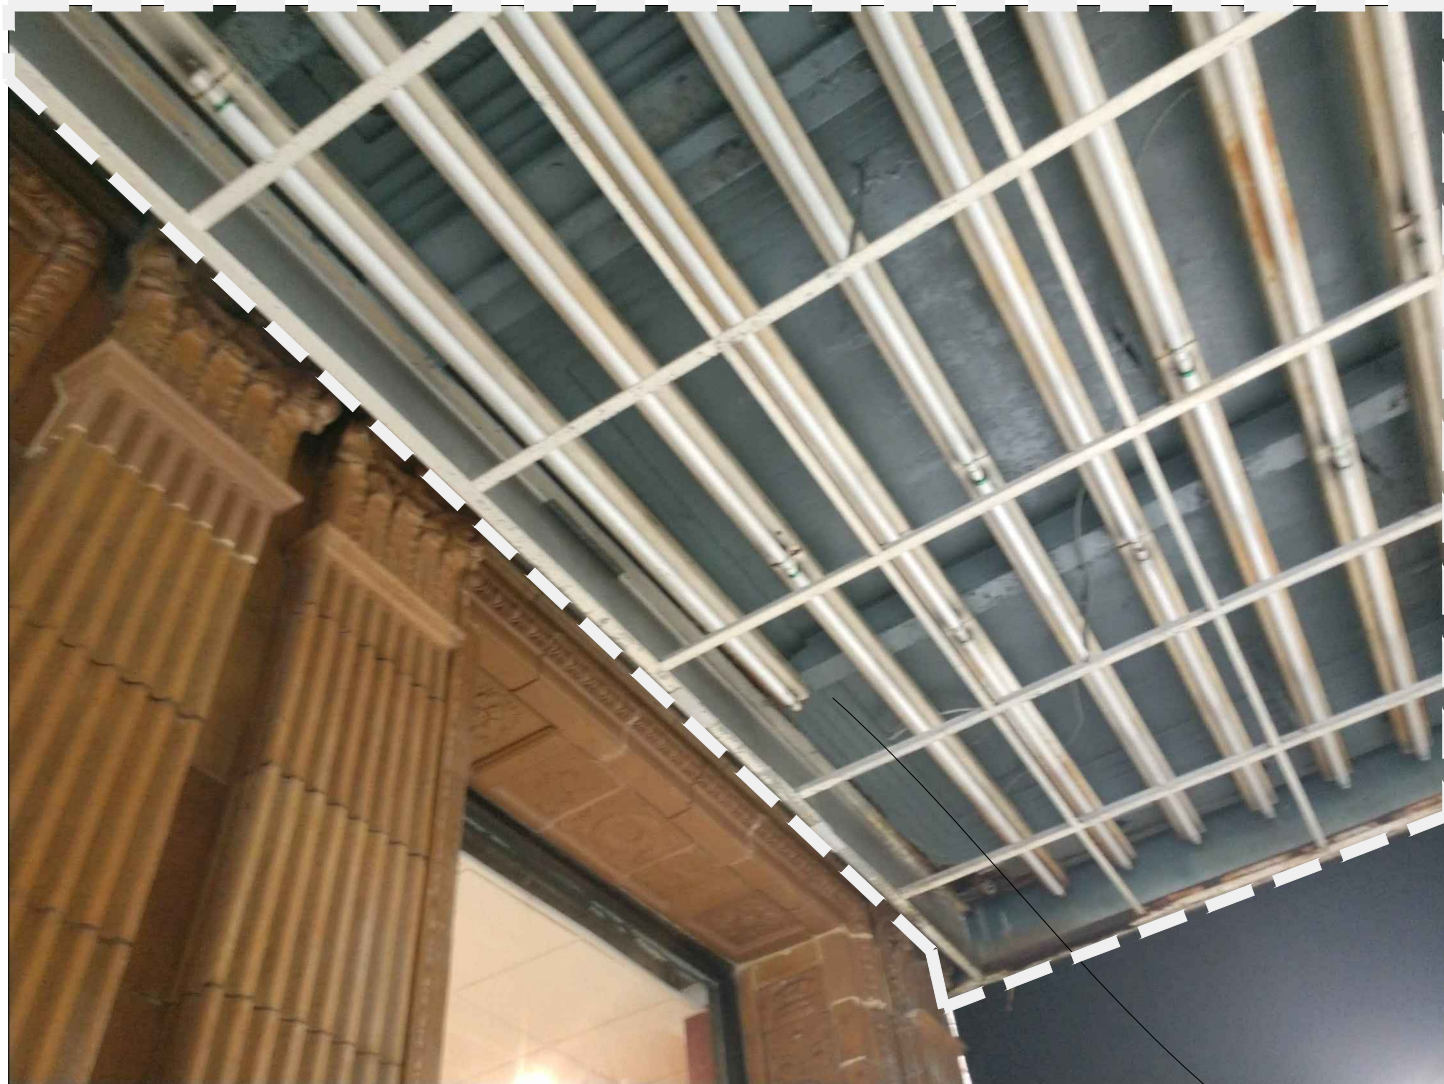

GC TO CAREFULLY REMOVE EXISTING LIGHTS ASSOCIATED
GRID & ELECTRICAL EQUIPMENT

1 EXISTING CONTEXT PHOTOS FOR MARQUEE

NOT TO SCALE

**TULLER
McNEALUS
FELD**
ARCHITECTURE
INTERIOR DESIGN
54 WEST 39TH STREET
NEW YORK, NY 10018
TEL: (212) 768-7788
FAX: (212) 768-9171

**305 WEST END AVENUE
NEW YORK, NY 10023
NEW AWNING INSTALLATION**

**EXISTING CONTEXT
PHOTOGRAPHS**

PAGE 05 OF 22

GC TO CAREFULLY REMOVE EXISTING
LIGHTS ASSOCIATED GRID & ELECTRICAL
EQUIPMENT



1

EXISTING CONTEXT PHOTOS FOR MARQUEE

NOT TO SCALE

**TULLER
McNEALUS
FELD**
ARCHITECTURE
INTERIOR DESIGN
54 WEST 39TH STREET
NEW YORK, NY 10018
TEL: (212) 768-7788
FAX: (212) 768-9171

**305 WEST END AVENUE
NEW YORK, NY 10023
NEW AWNING INSTALLATION**

**EXISTING CONTEXT
PHOTOGRAPHS**

PAGE 06 OF 22

PROPOSED ACCENT FASCIA PANEL
TOP AND BOTTOM FRAME TO BE
UNIVERSAL BLACK FINISH


PROPOSED ALUMINUM CEILING PANELS, UNIVERSAL
BLACK FINISH FINISH

PROPOSED ALUMINUM BREAK METAL
FORM FASCIA PROPOSED TO BE FINISHED
TO MATCH BENJAMIN MOORE 2126-70
CHALK WHITE

PROPOSED EXISTING UNDERSIDE OF MARQUEE TO
BE PAINTED BENJAMIN MOORE 2126-70 CHALK
WHITE, SEMI GLOSS

PROPOSED EXISTING COFFERING ACCENT TO BE
PAINTED BENJAMIN MOORE
2162-40 PEANUT SHELL,
SEMI-GLOSS

PROPOSED WHITE/BLACK FABRIC APRON
WITH BLACK PRINTED BLOCKING TO
ALIGN WITH PANELS ABOVE

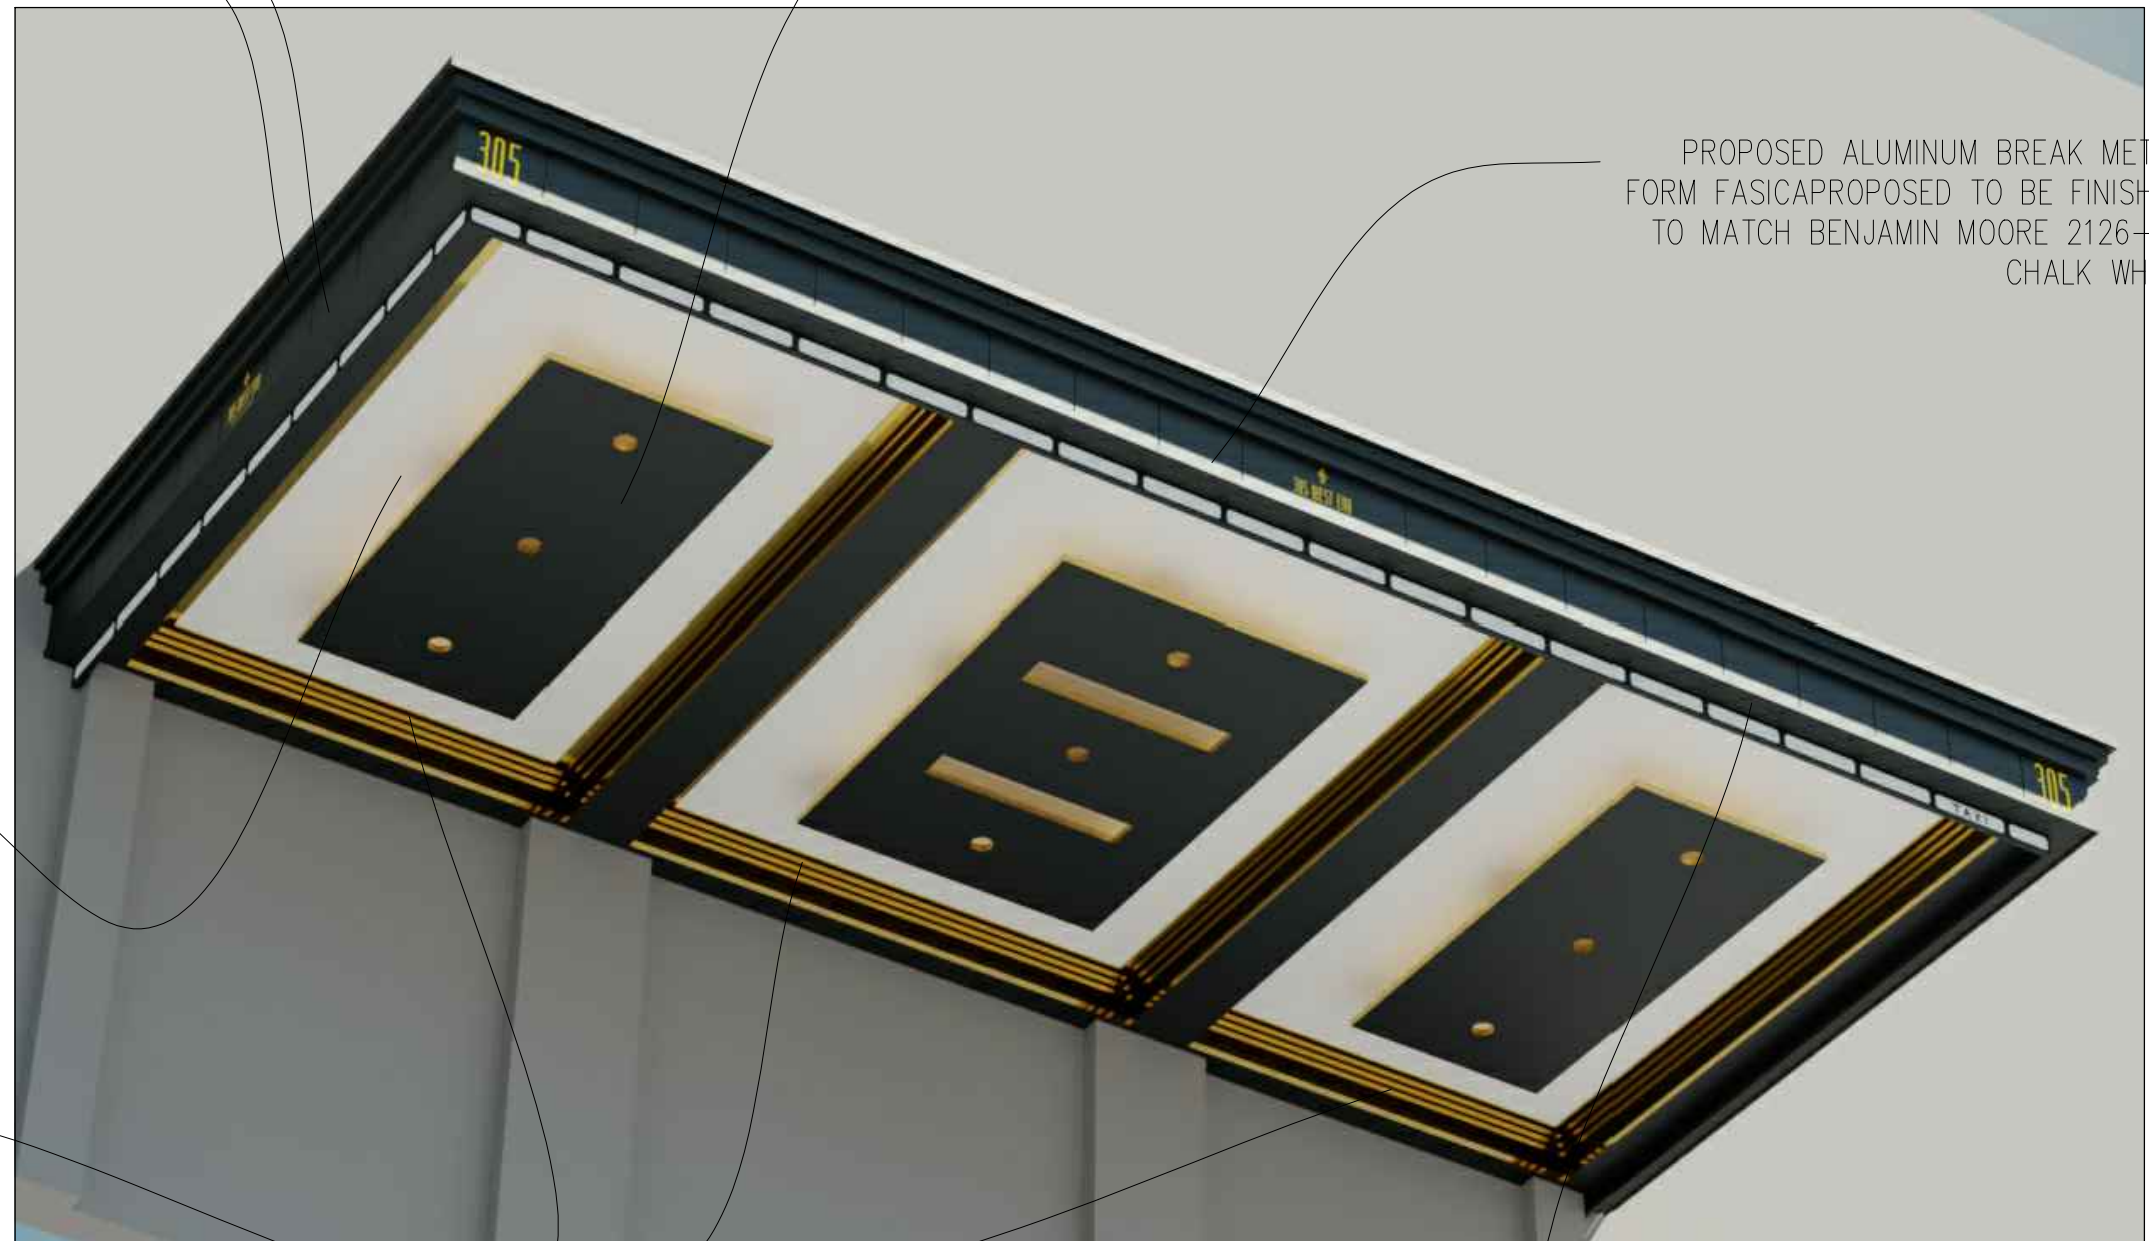


1 PROPOSED RENDERING OF AWNING

NOT TO SCALE

**TULLER
McNEALUS
FELD**
ARCHITECTURE
INTERIOR DESIGN
54 WEST 39TH STREET
NEW YORK, NY 10018
TEL: (212) 768-7788
FAX: (212) 768-9171

**305 WEST END AVENUE
NEW YORK, NY 10023
NEW AWNING INSTALLATION**

PROPOSED AWNING

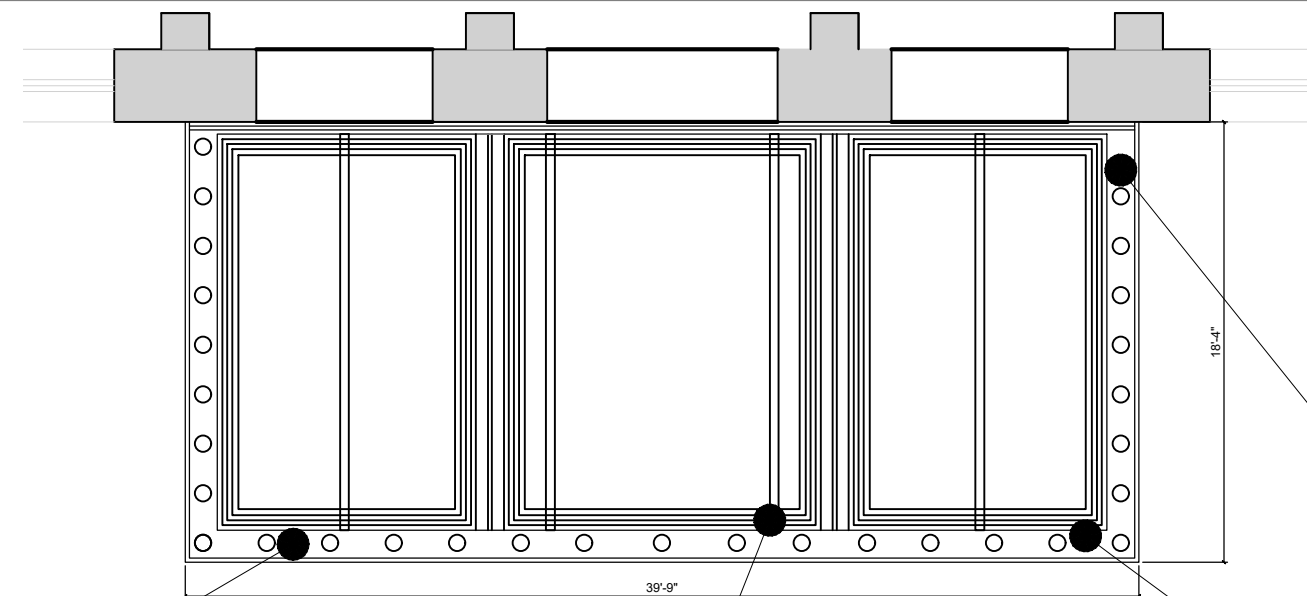

WEST END AVENUE




PROBE LOCATION #3



PROBE LOCATION #2



PROBE LOCATION #1

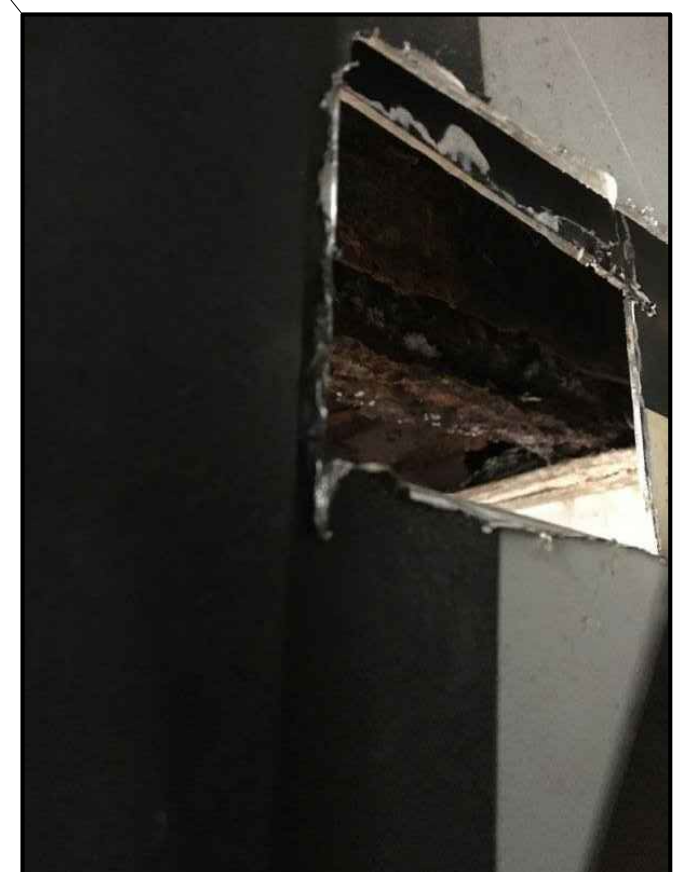

PROBE LOCATION #4

**TULLER
McNEALUS
FELD**
ARCHITECTURE
INTERIOR DESIGN
54 WEST 39TH STREET
NEW YORK, NY 10018
TEL: (212) 768-7788
FAX: (212) 768-9171

**305 WEST END AVENUE
NEW YORK, NY 10023
NEW AWNING INSTALLATION**

**EXISTING MARQUEE
PROBE LOCATIONS**




EXISTING FABRIC BELOW
MARQUEE



EXISTING FABRIC BELOW
MARQUEE AT CORNER



EXISTING FABRIC BELOW
MARQUEE FROM STREET

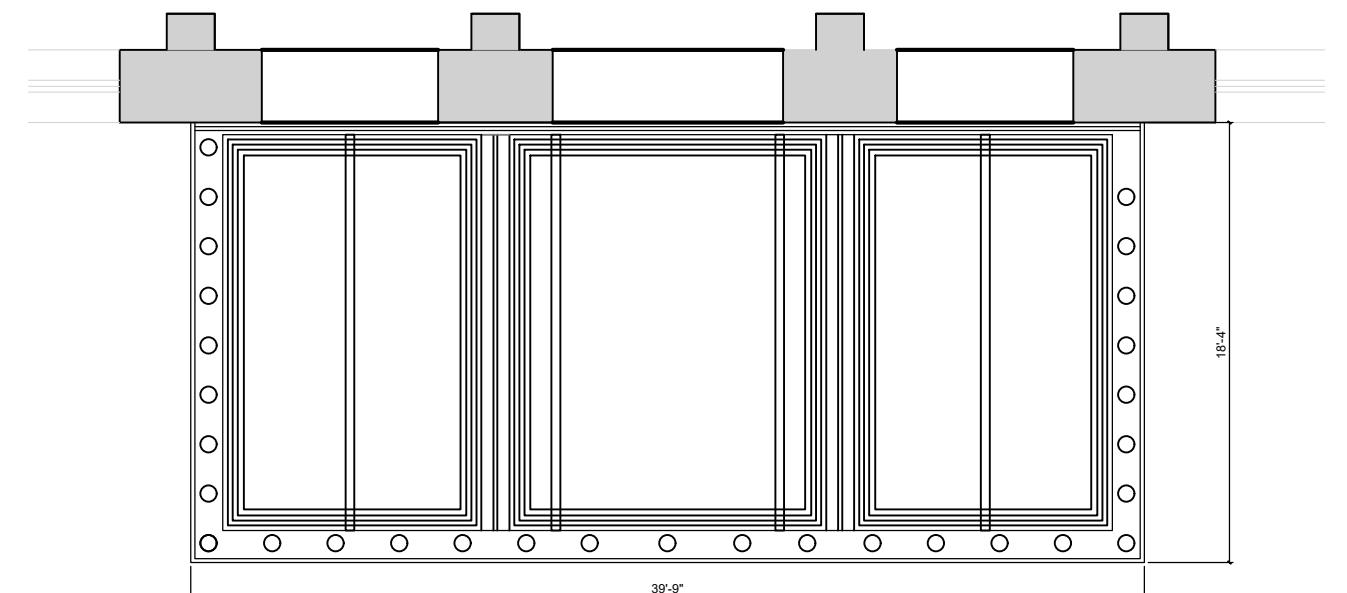

WEST END AVENUE




EXISTING AWNING FROM ABOVE



EXISTING AWNING FROM ABOVE


PROPOSED ACCENT FASCIA
PANEL TOP AND BOTTOM FRAME
TO BE UNIVERSAL BLACK

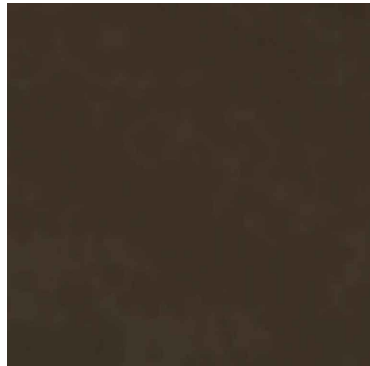

PROPOSED ALUMINUM CEILING PANELS, UNIVERSAL
BLACK FINISH



PROPOSED EXISTING UNDERSIDE OF
MARQUEE TO BE PAINTED BENJAMIN
MOORE 2126-70 CHALK WHITE, SEMI
GLOSS

 


PROPOSED ALUMINUM BREAK
METAL FORM FASICA, UNIVERSAL
BLACK FINISH



PROPOSED EXISTING COFFERING
ACCENT TO BE PAINTED BENJAMIN
MOORE 2162-40 PEANUT SHELL,
SEMI-GLOSS



PROPOSED BLACK FABRIC APRON
AND FRAMING AWNING

 



1

PROPOSED MARQUEE COLOR SWATCHES

**TULLER
McNEALUS
FELD**
ARCHITECTURE
INTERIOR DESIGN
54 WEST 39TH STREET
NEW YORK, NY 10018
TEL: (212) 768-7788
FAX: (212) 768-9171

**305 WEST END AVENUE
NEW YORK, NY 10023
NEW AWNING INSTALLATION**

PROPOSED MARQUEE

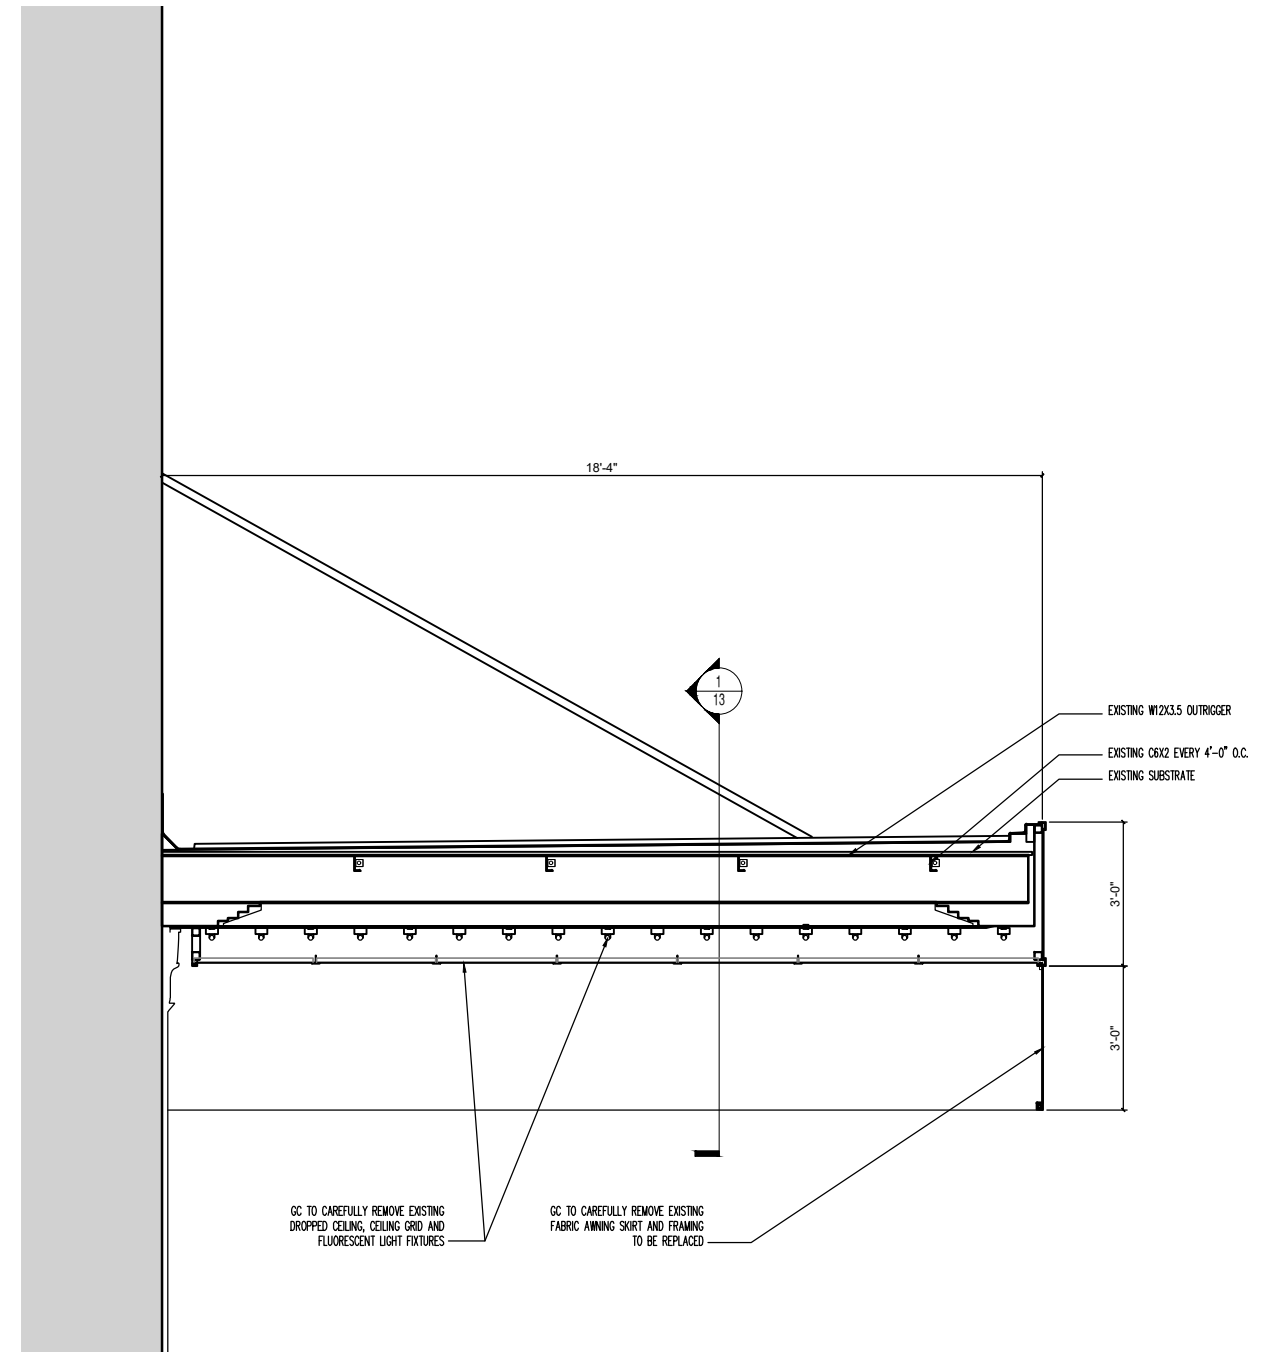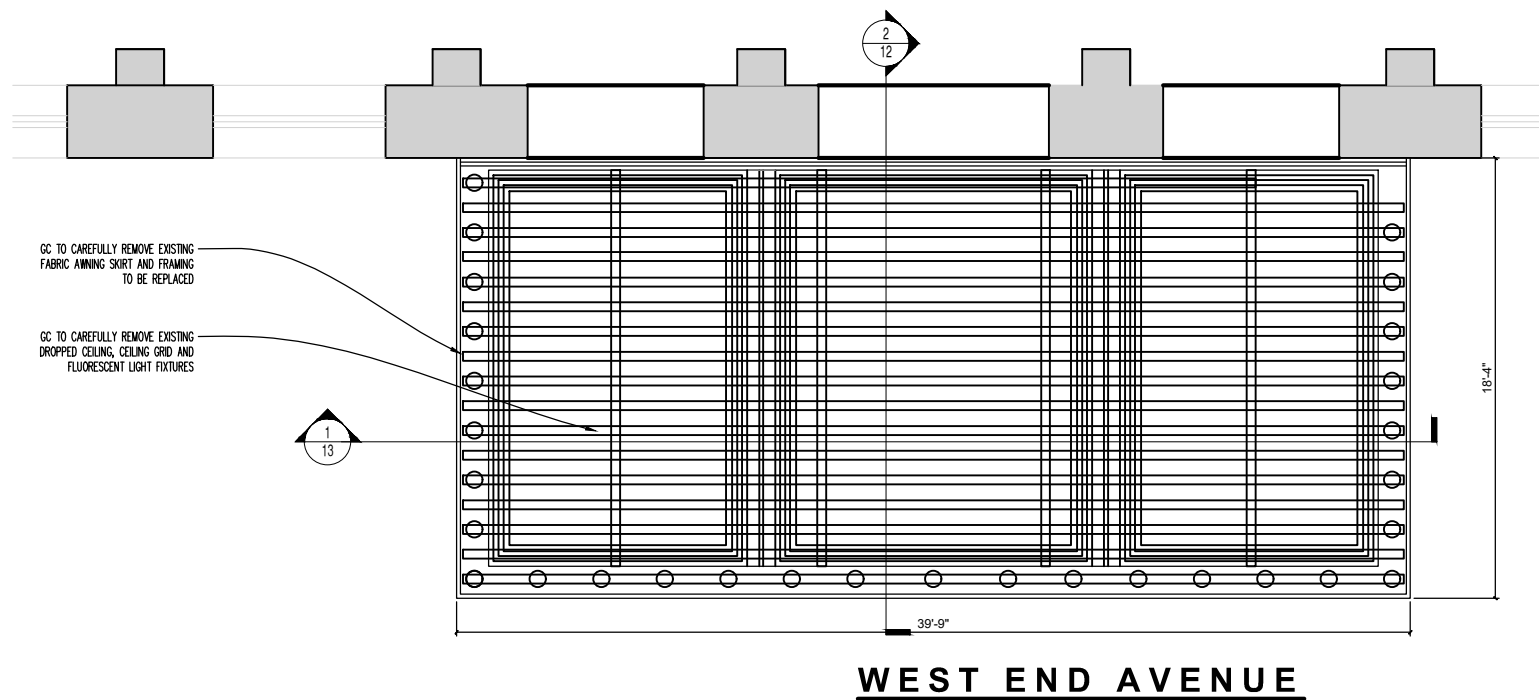

1 EXISTING REFLECTED CEILING PLAN AT MARQUEE

SCALE: 1/8" = 1'-0"


2 EXISTING MARQUEE TRANSVERSE SECTION

SCALE: 1/4" = 1'-0"

TULLER
McNEALUS
FELD
ARCHITECTURE
INTERIOR DESIGN
54 WEST 39TH STREET
NEW YORK, NY 10018
TEL: (212) 768-7788
FAX: (212) 768-9171

305 WEST END AVENUE
NEW YORK, NY 10023
NEW AWNING INSTALLATION

EXISTING MARQUEE

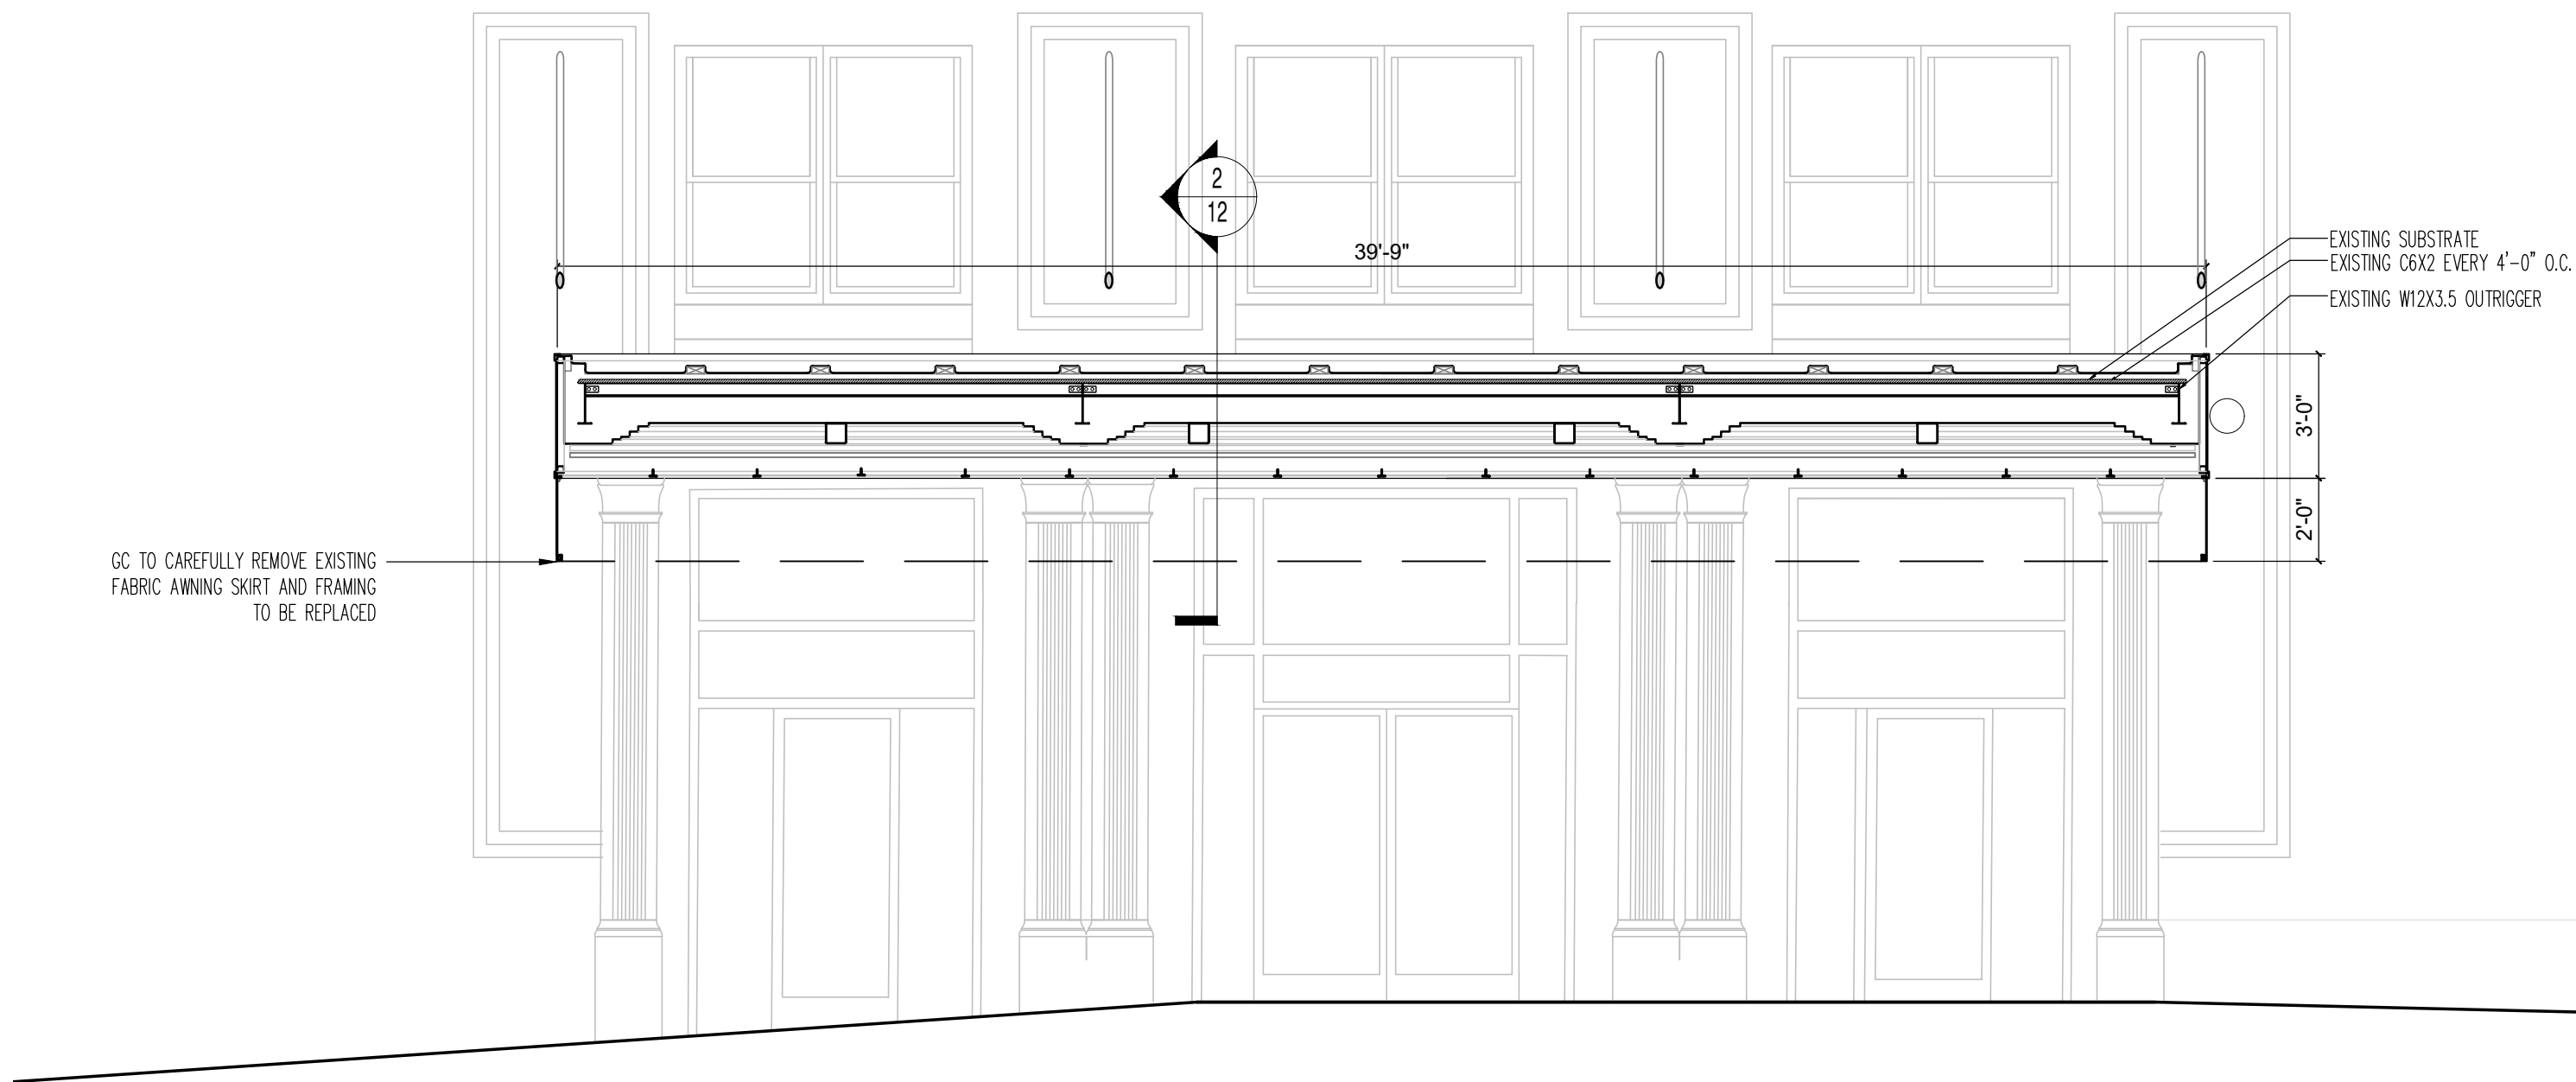


1 EXISTING MARQUEE LONGITUDINAL SECTION

SCALE: 1/4" = 1'-0"

TULLER
McNEALUS
FELD
ARCHITECTURE
INTERIOR DESIGN
54 WEST 39TH STREET
NEW YORK, NY 10018
TEL: (212) 768-7788
FAX: (212) 768-9171

305 WEST END AVENUE
NEW YORK, NY 10023
NEW AWNING INSTALLATION

EXISTING MARQUEE

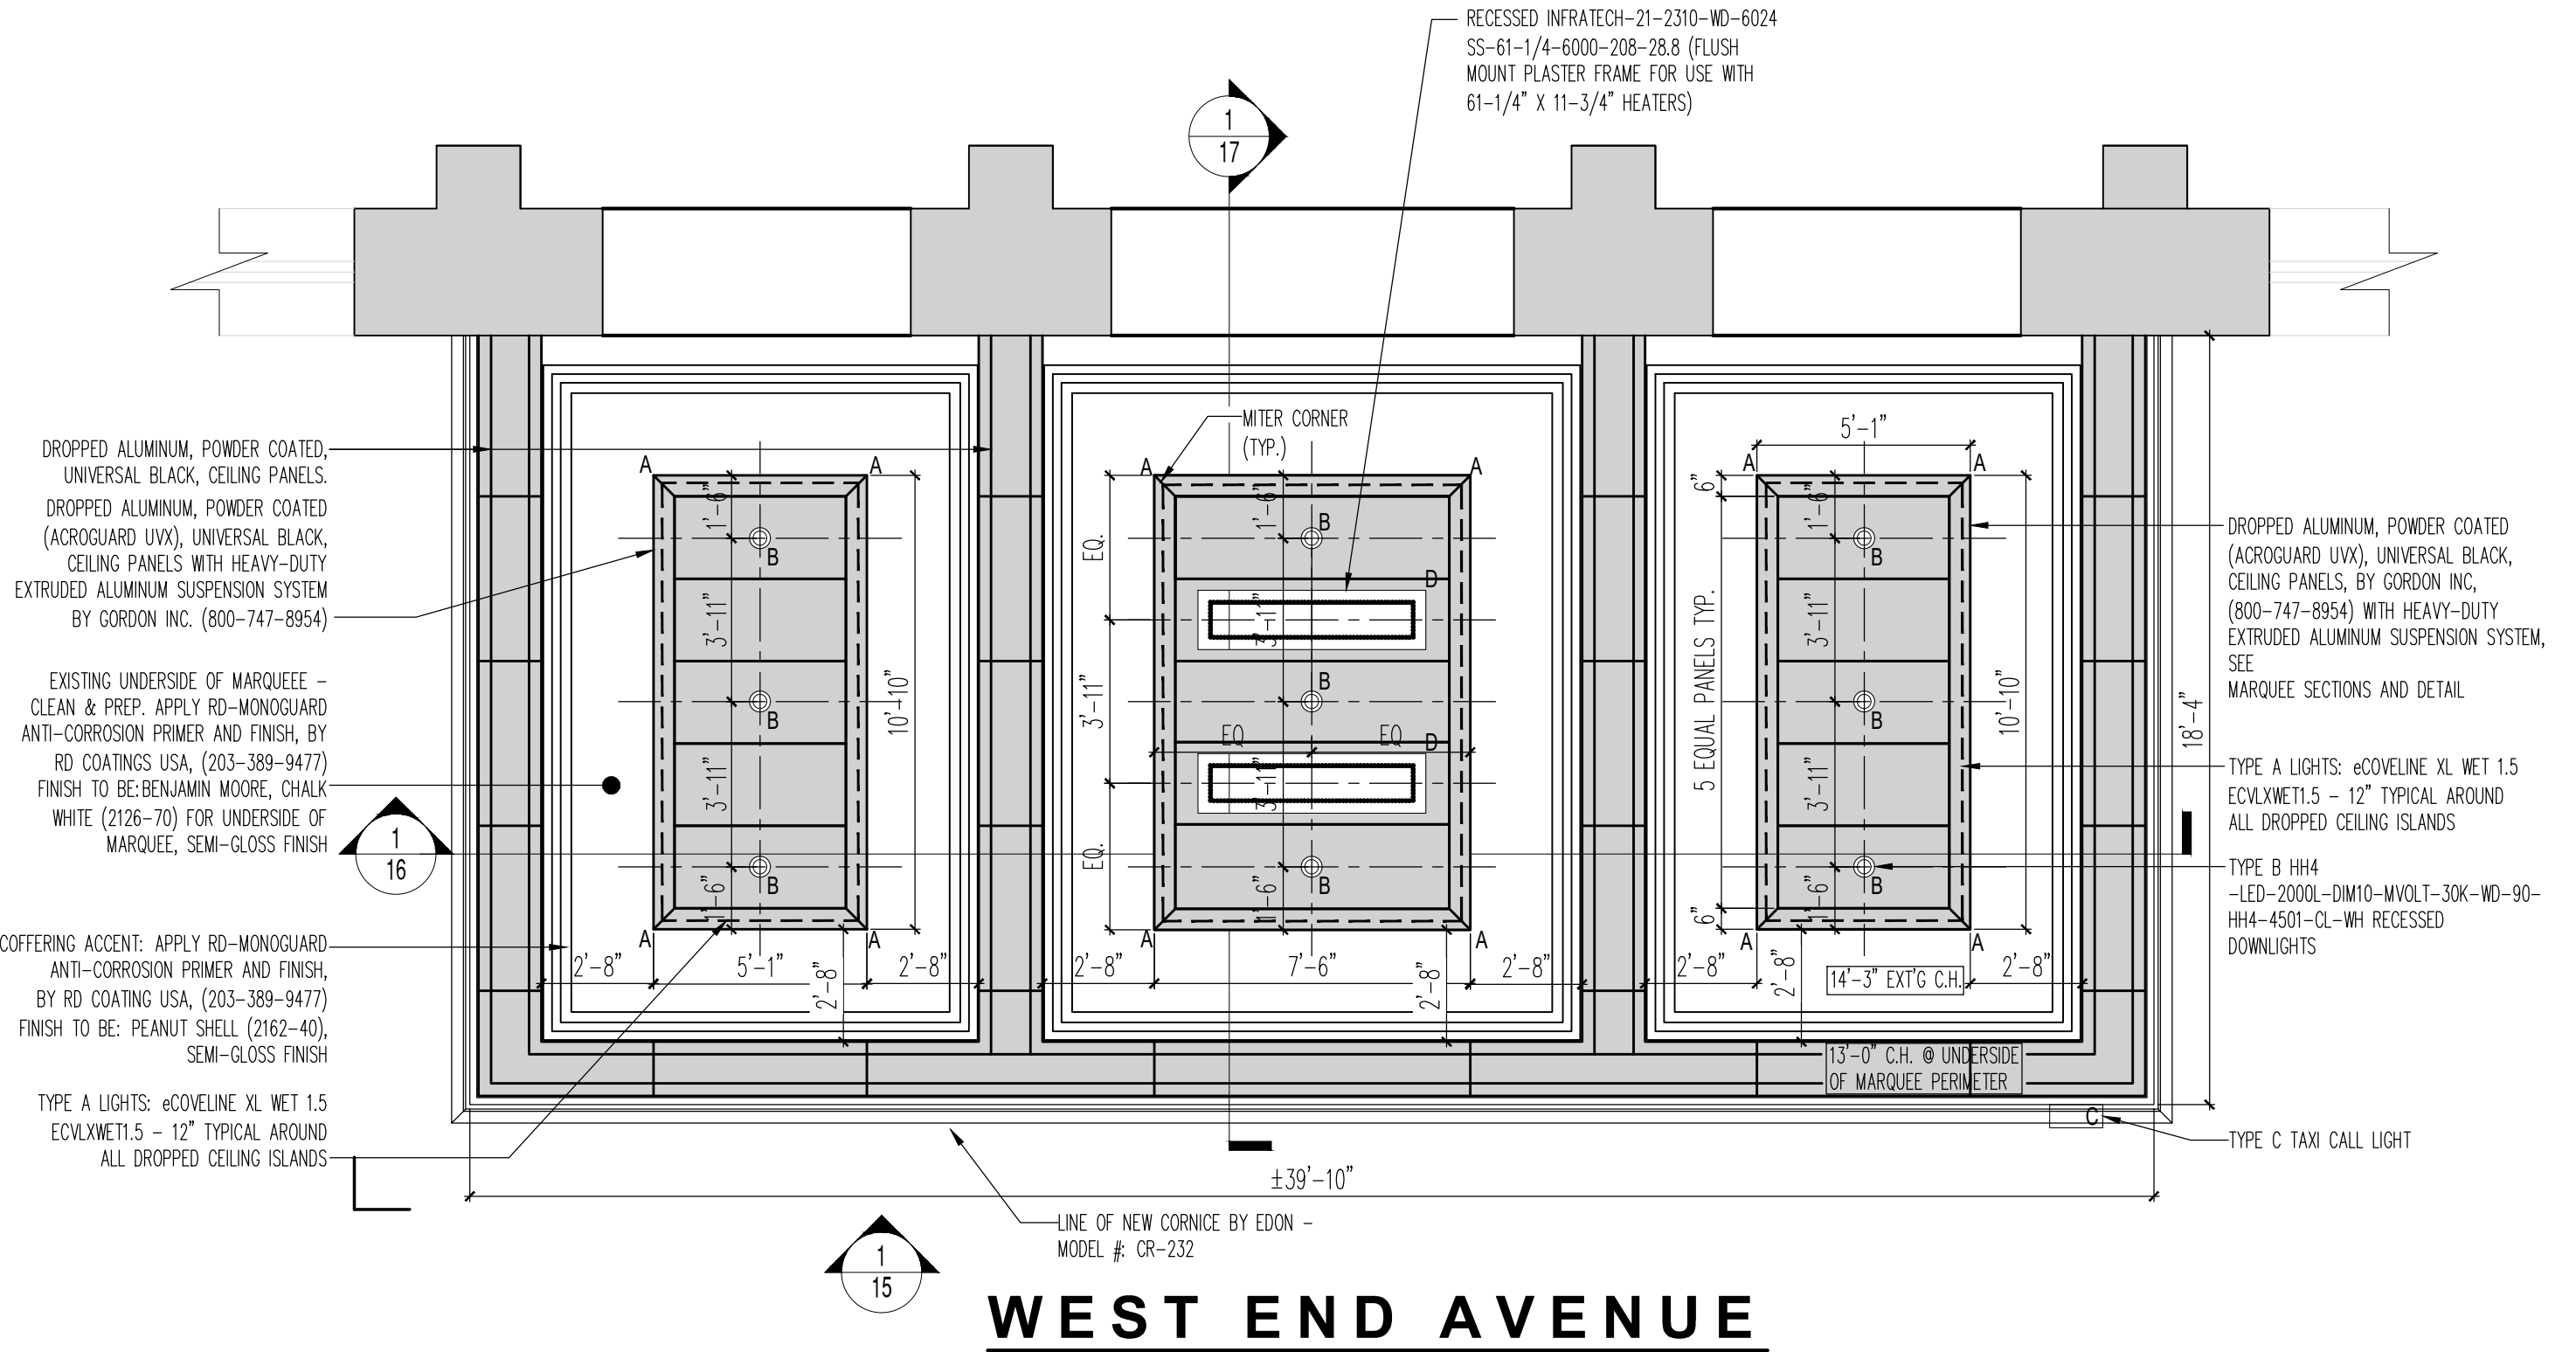

1

PROPOSED REFLECTED CEILING PLAN AT MARQUEE


SCALE: 1/4" = 1'-0"

**TULLER
McNEALUS
FELD**
ARCHITECTURE
INTERIOR DESIGN
54 WEST 39TH STREET
NEW YORK, NY 10018
TEL: (212) 768-7788
FAX: (212) 768-9171


**305 WEST END AVENUE
NEW YORK, NY 10023
NEW AWNING INSTALLATION**

PROPOSED MARQUEE

PAGE 14 OF 22

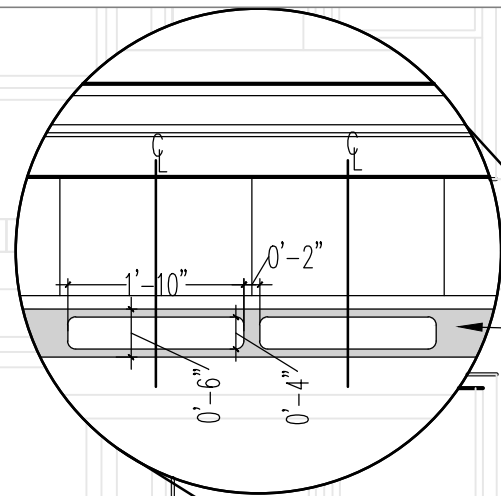

BLACK CANVAS FABRIC WITH WHITE
RECTANGLES CENTERED AS SHOWN
- 1" Ø CORNERS

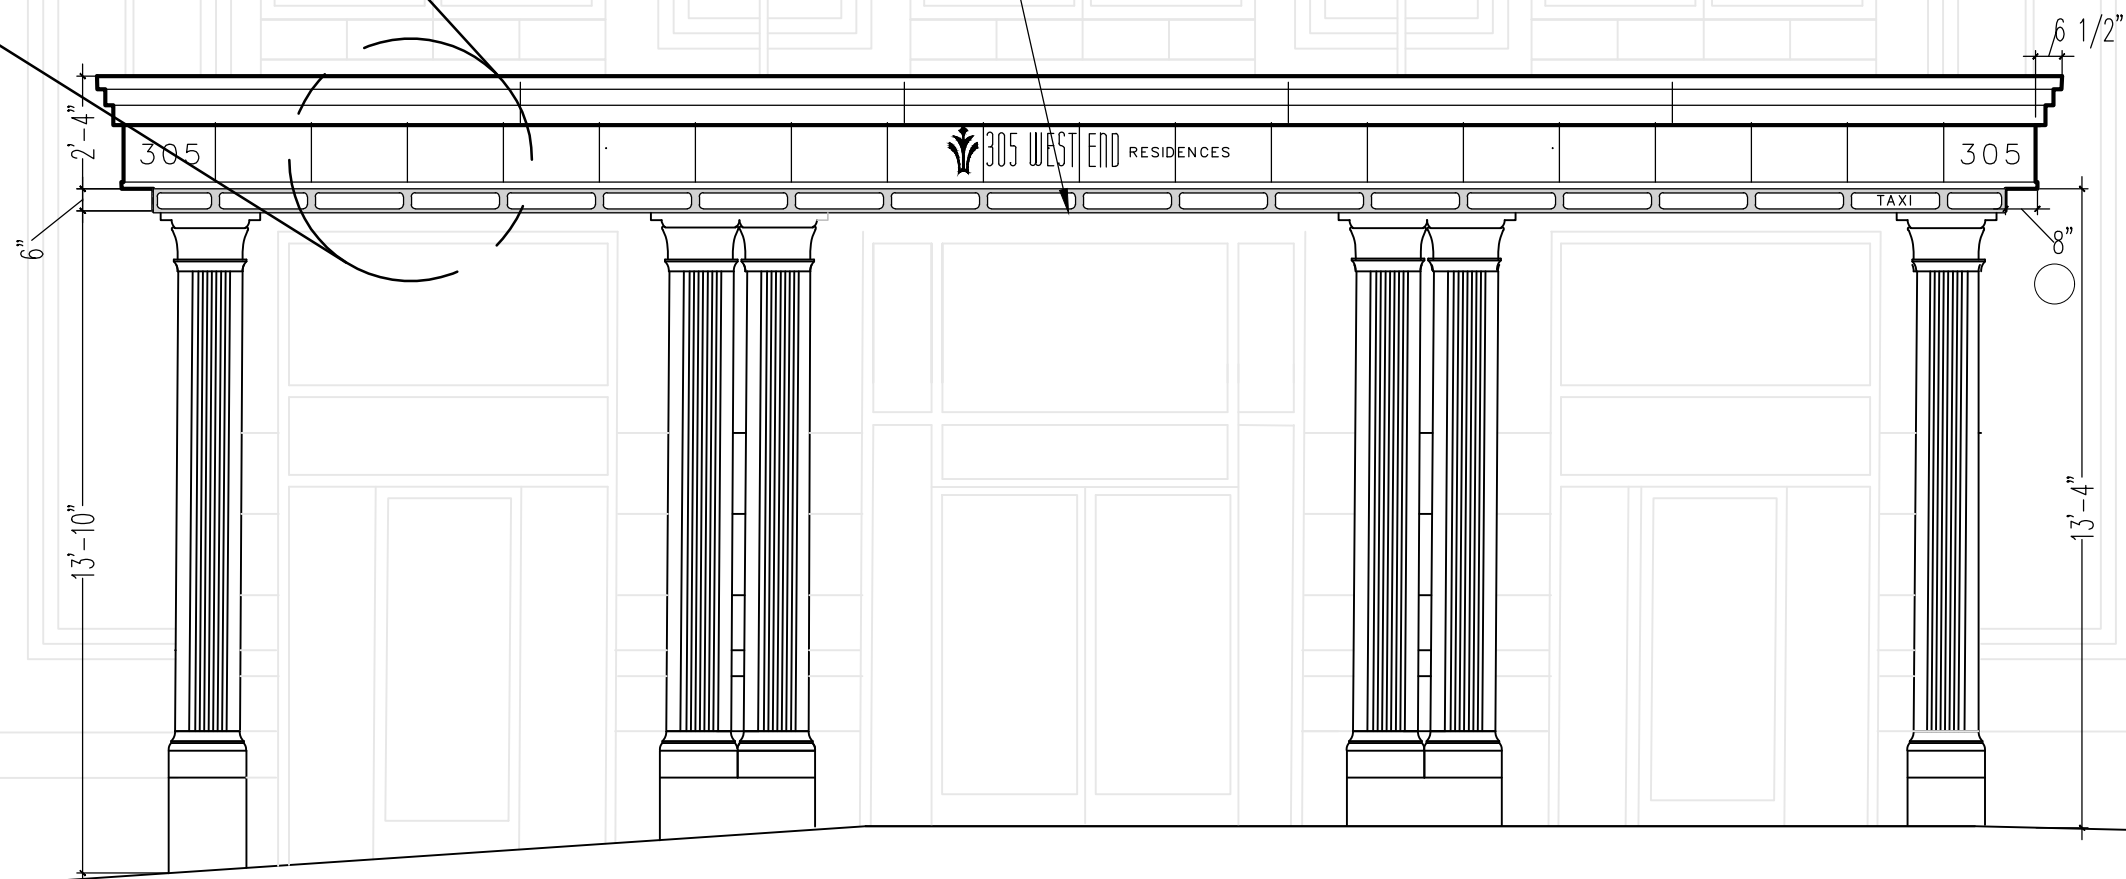

1

PROPOSED FRONT ELEVATION AT MARQUEE

SCALE: 1/4" = 1'-0"

**TULLER
McNEALUS
FELD**

ARCHITECTURE
INTERIOR DESIGN
54 WEST 39TH STREET
NEW YORK, NY 10018
TEL: (212) 768-7788
FAX: (212) 768-9171

305 WEST END AVENUE
NEW YORK, NY 10023
NEW AWNING INSTALLATION


PROPOSED MARQUEE



TULLER
McNEALUS
FELD

ARCHITECTURE
INTERIOR DESIGN
54 WEST 39TH STREET
NEW YORK, NY 10018
TEL: (212) 768-7788
FAX: (212) 768-9171

PROPOSED MARQUEE

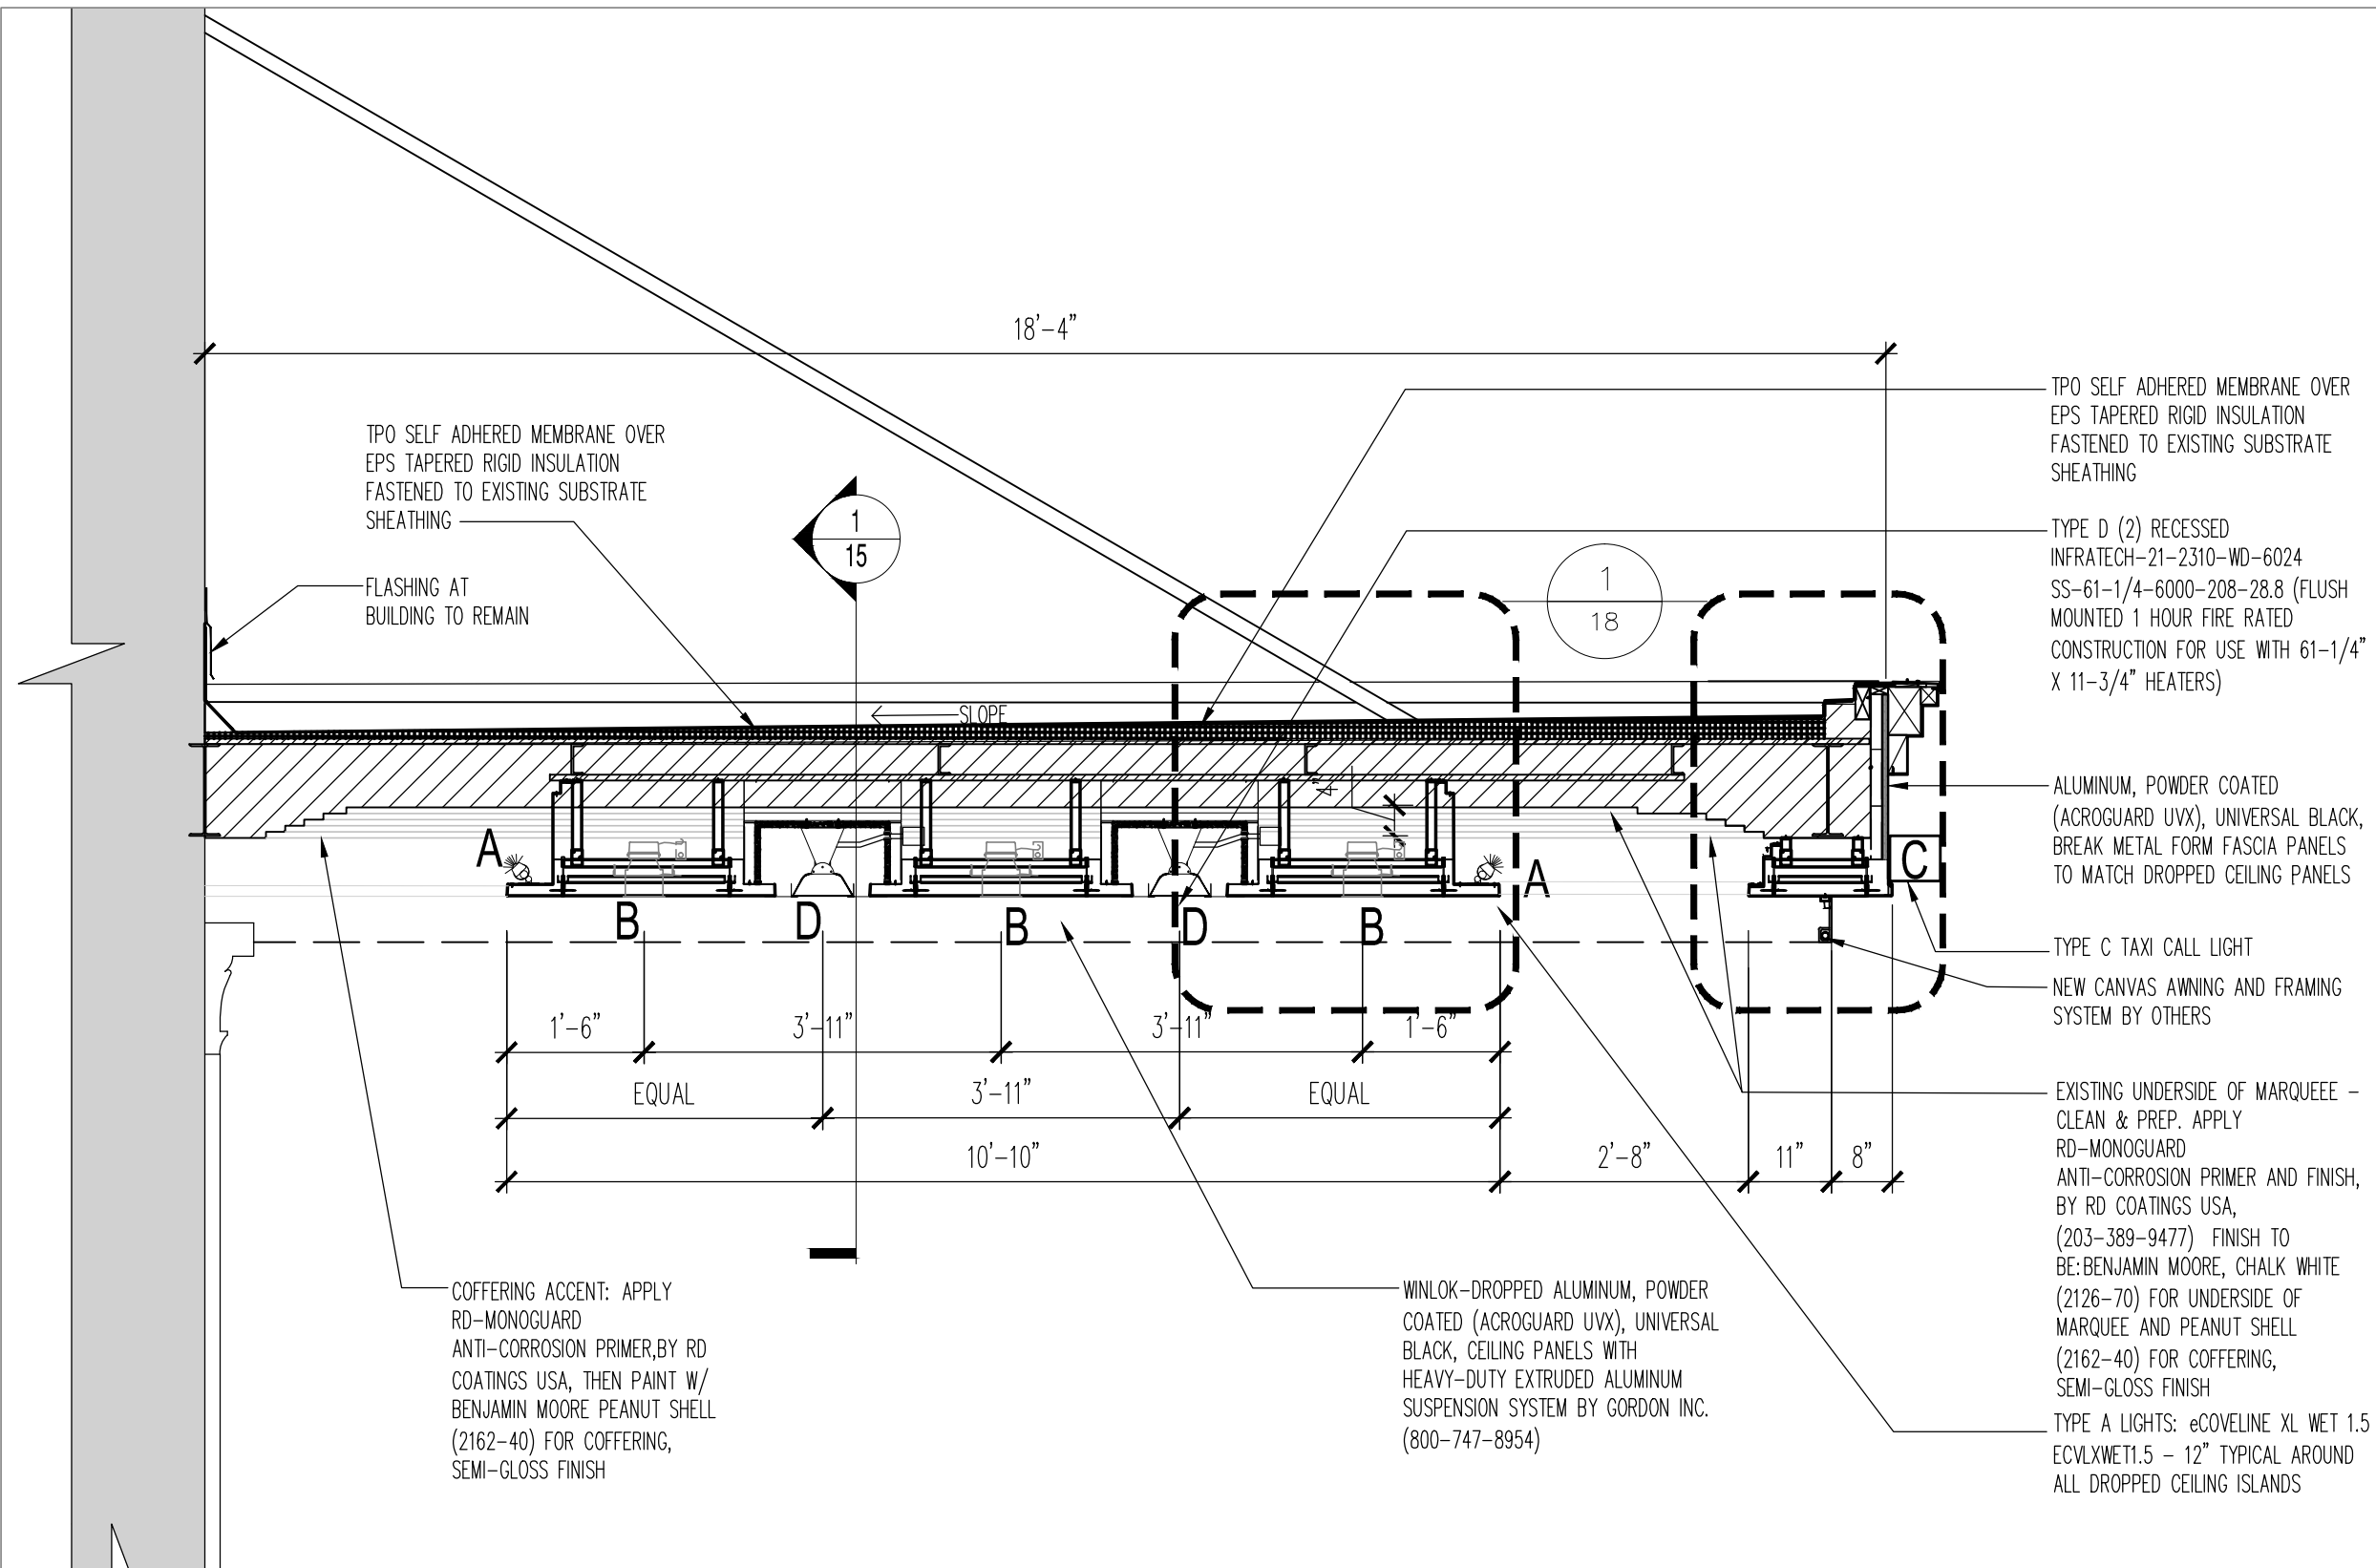


1 PROPOSED MARQUEE TRANSVERSE SECTION

SCALE: 1/2" = 1'-0"

**TULLER
McNEALUS
FELD**
ARCHITECTURE
INTERIOR DESIGN
54 WEST 39TH STREET
NEW YORK, NY 10018
TEL: (212) 768-7788
FAX: (212) 768-9171

**305 WEST END AVENUE
NEW YORK, NY 10023
NEW AWNING INSTALLATION**

PROPOSED MARQUEE

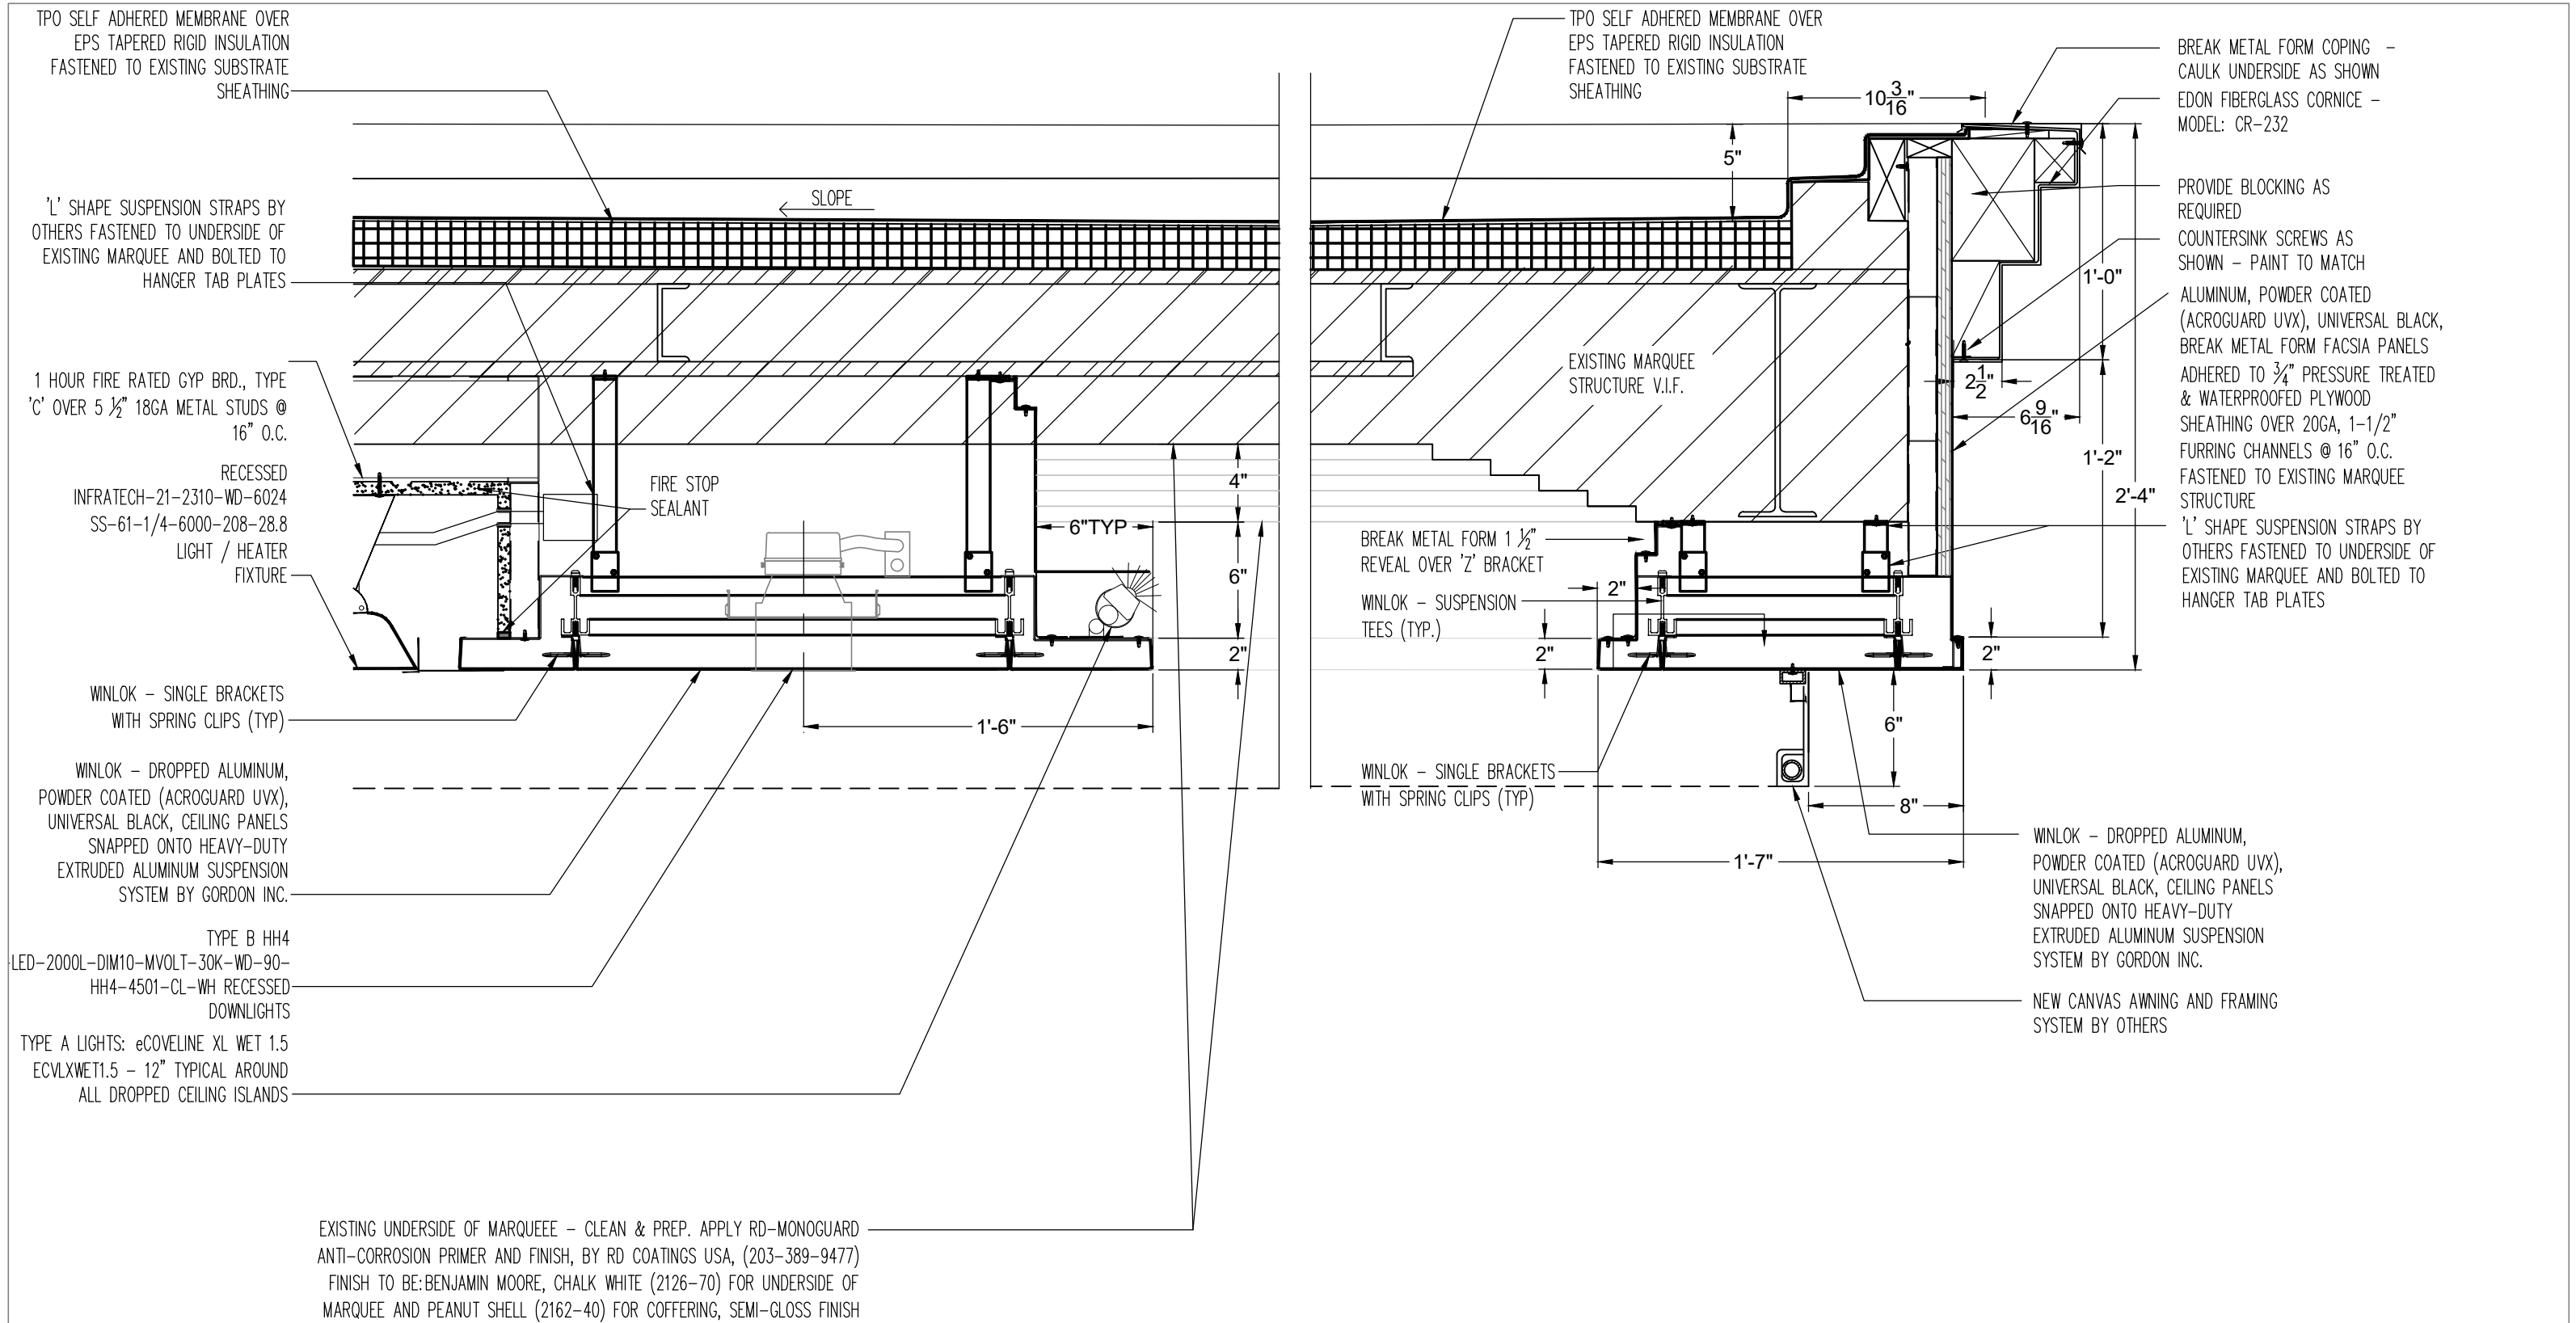



VIEW 1



VIEW 2



VIEW 3




VIEW 4

**TULLER
McNEALUS
FELD**

ARCHITECTURE
INTERIOR DESIGN
54 WEST 39TH STREET
NEW YORK, NY 10018
TEL: (212) 768-7788
FAX: (212) 768-9171

305 WEST END AVENUE
NEW YORK, NY 10023
NEW AWNING INSTALLATION

PROPOSED AWNING

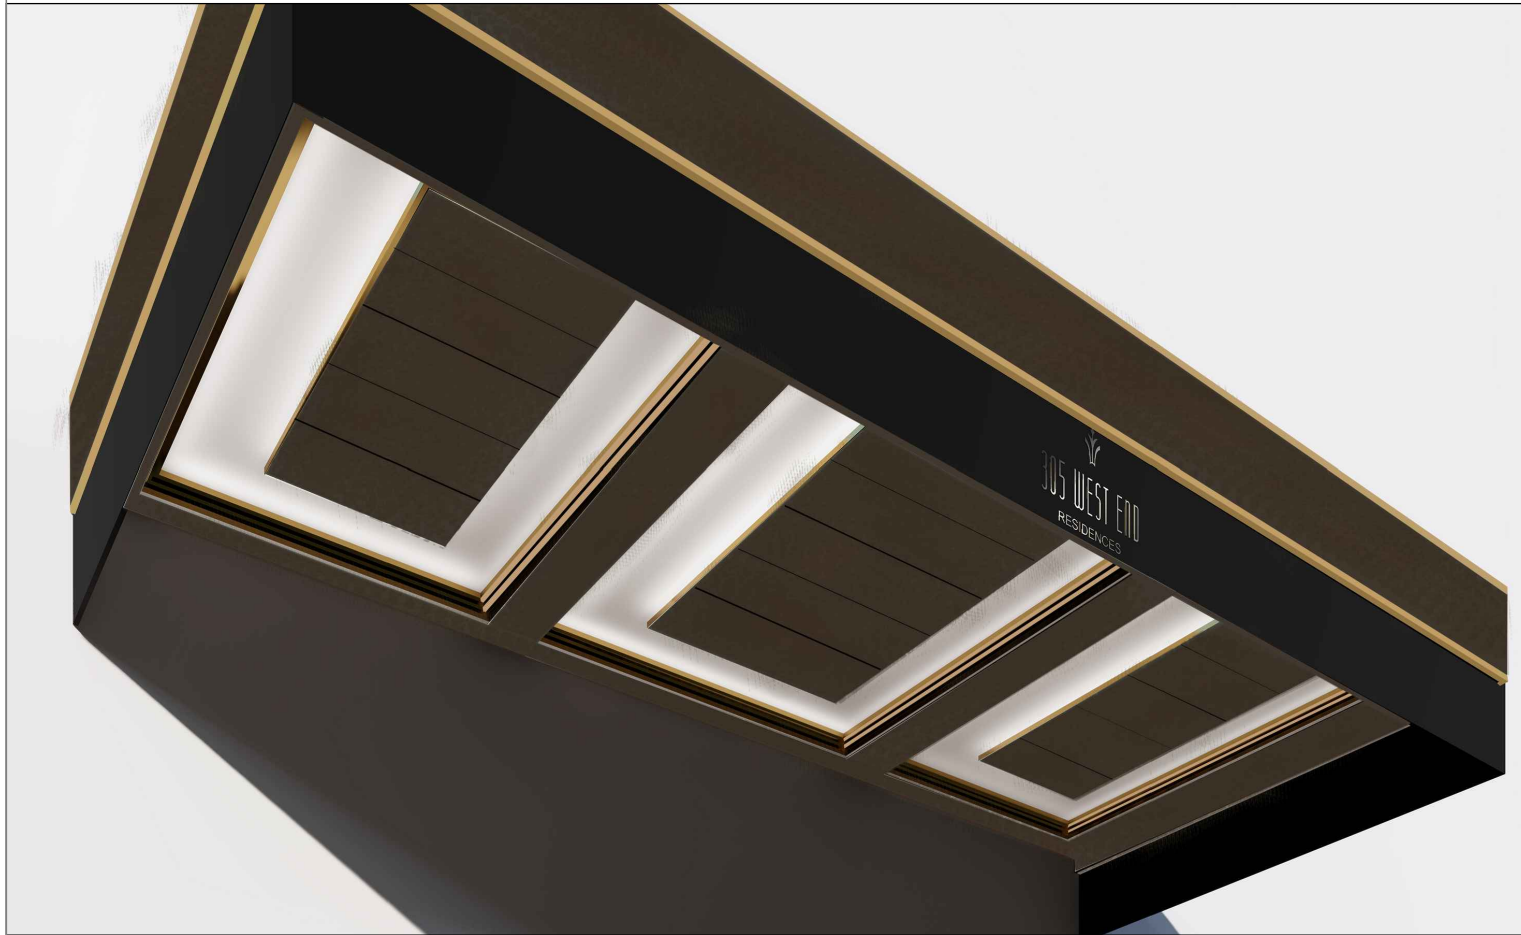

1 PREVIOUSLY PROPOSED RENDERING

2 NEW PROPOSED RENDERING

**TULLER
McNEALUS
FELD**
ARCHITECTURE
INTERIOR DESIGN
54 WEST 39TH STREET
NEW YORK, NY 10018
TEL: (212) 768-7788
FAX: (212) 768-9171

305 WEST END AVENUE
NEW YORK, NY 10023
NEW AWNING INSTALLATION



1

PREVIOUSLY PROPOSED ELEVATION

SCALE: 1/8" = 1'-0"

2


NEW PROPOSED ELEVATION

SCALE: 1/8" = 1'-0"

**TULLER
McNEALUS
FELD**
ARCHITECTURE
INTERIOR DESIGN
54 WEST 39TH STREET
NEW YORK, NY 10018
TEL: (212) 768-7788
FAX: (212) 768-9171

305 WEST END AVENUE
NEW YORK, NY 10023
NEW AWNING INSTALLATION


PAGE 20 OF 22

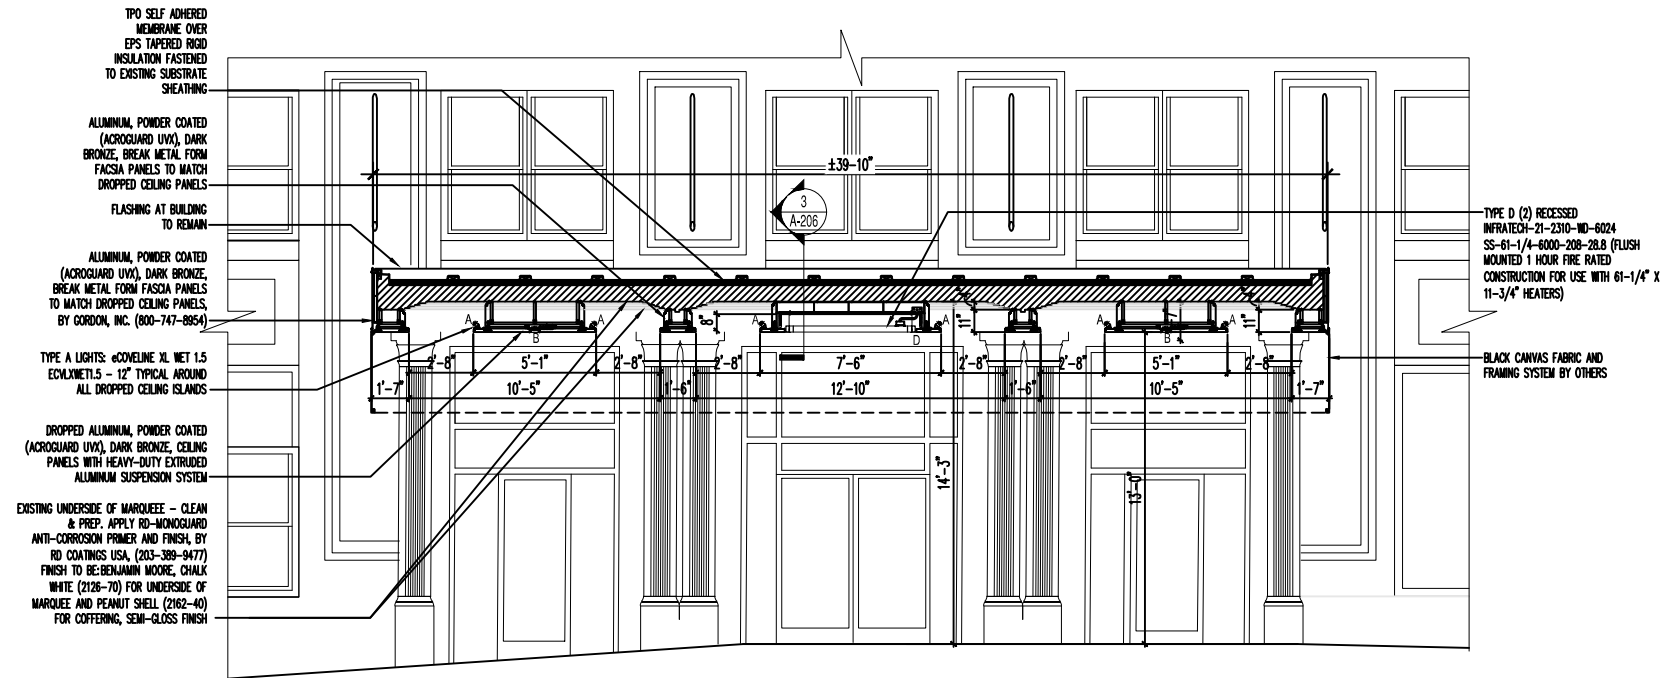

1

PREVIOUSLY PROPOSED CROSS SECTION

SCALE: 1/8" = 1'-0"

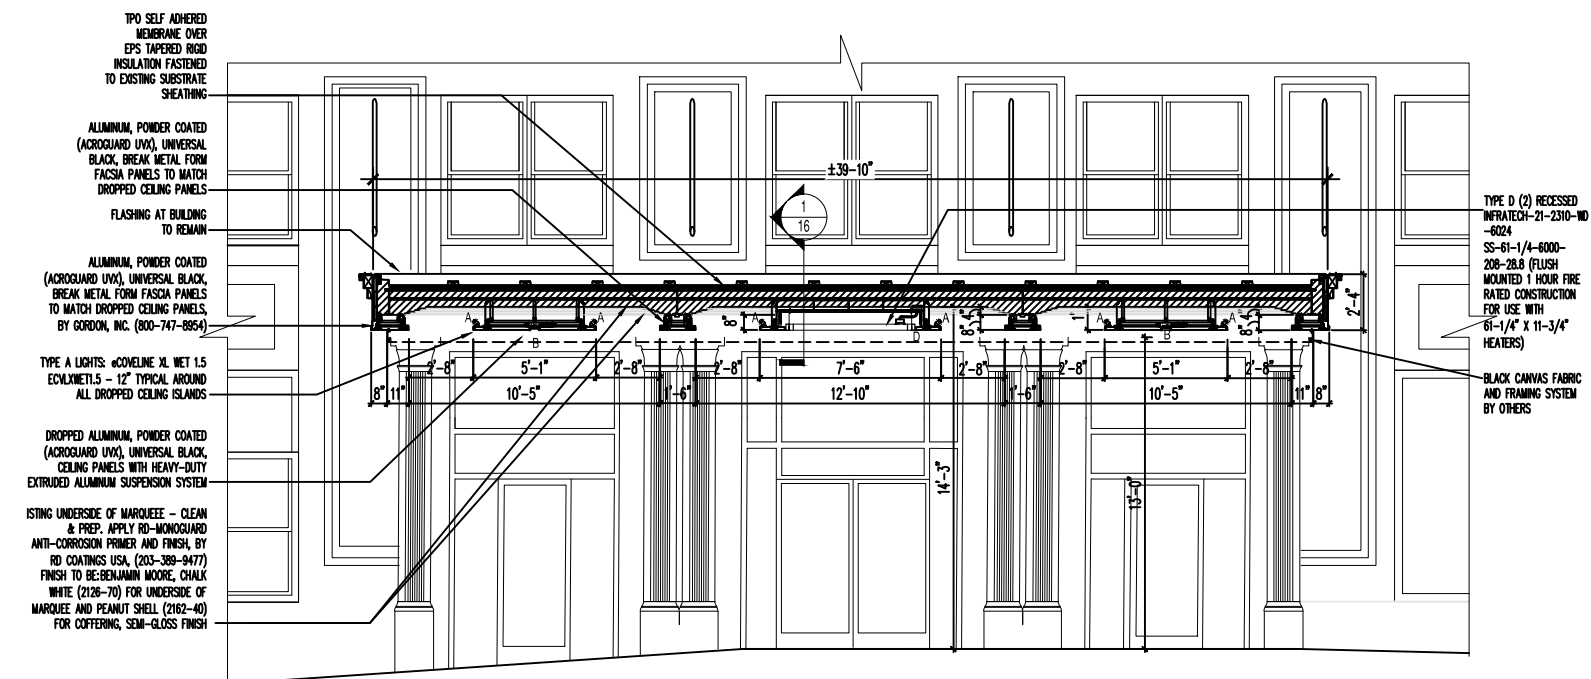



2

NEW PROPOSED CROSS SECTION

SCALE: 1/8" = 1'-0"

**TULLER
McNEALUS
FELD** ARCHITECTURE
INTERIOR DESIGN
54 WEST 39TH STREET
NEW YORK, NY 10018
TEL: (212) 768-7788
FAX: (212) 768-9171

**305 WEST END AVENUE
NEW YORK, NY 10023
NEW AWNING INSTALLATION**

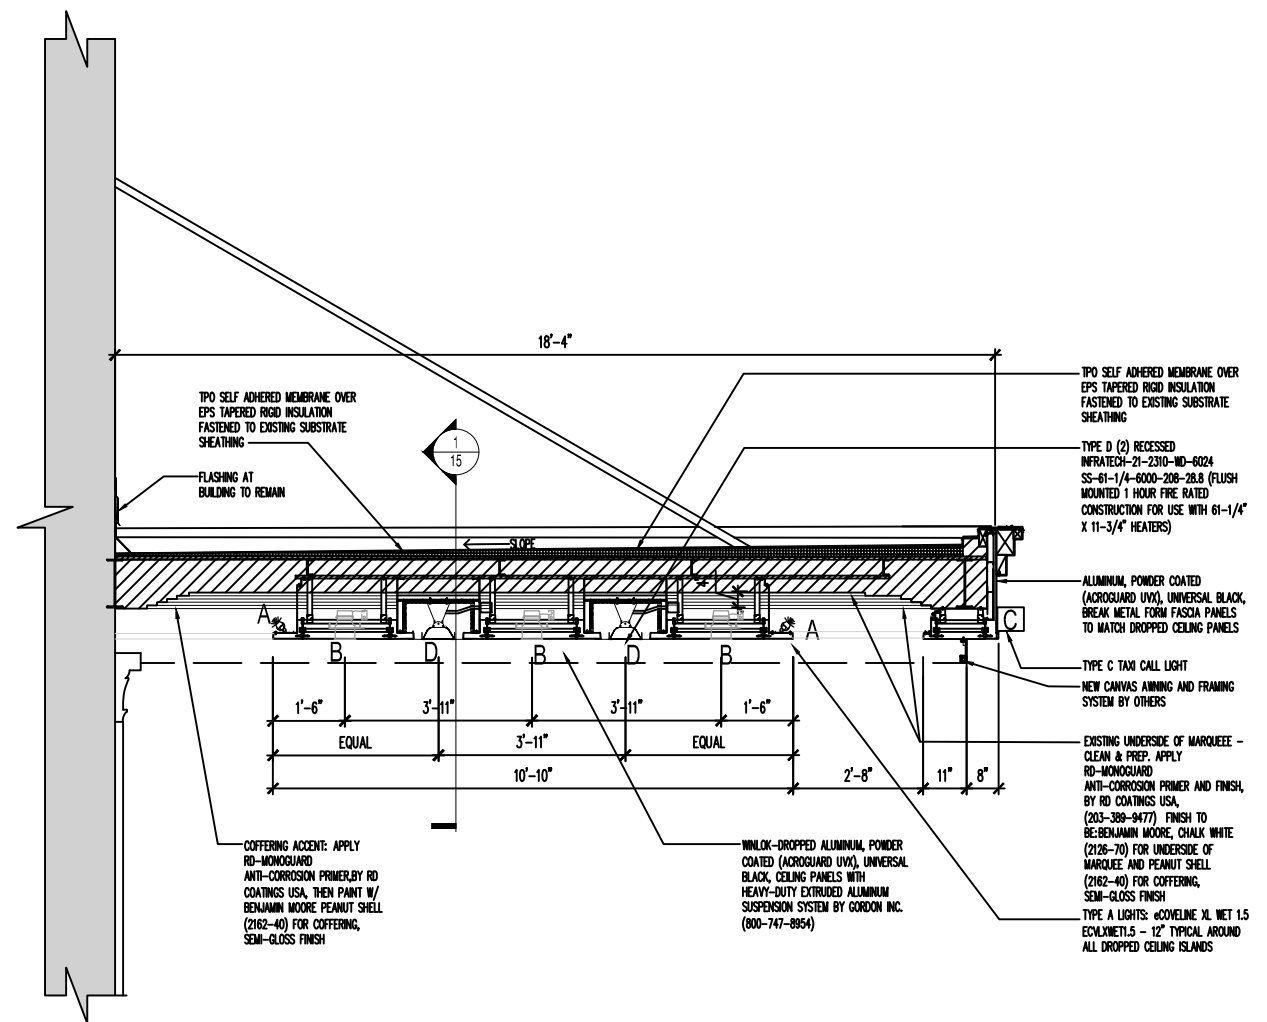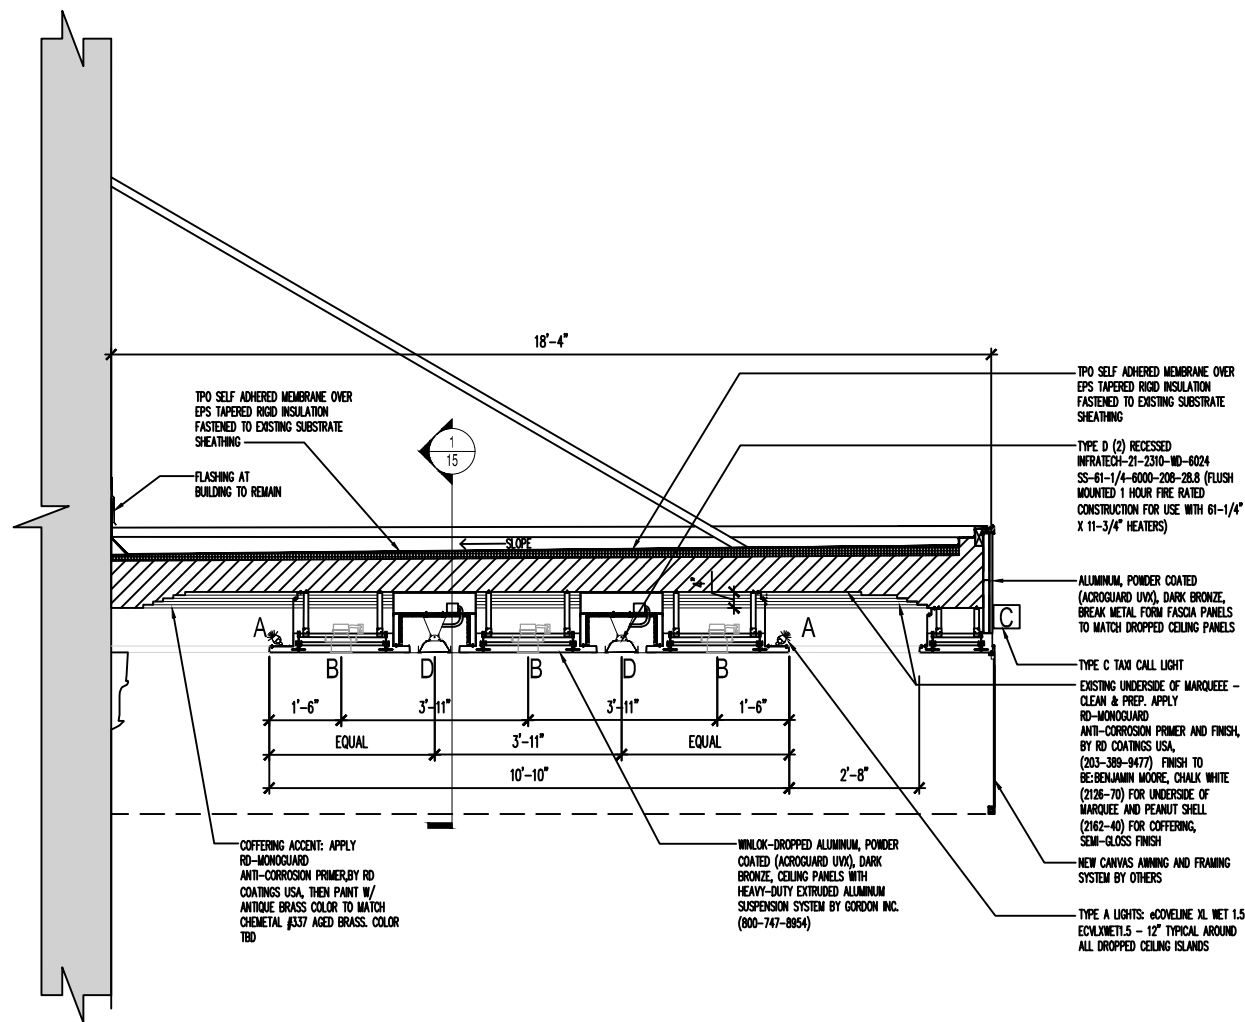

1

PREVIOUSLY PROPOSED TRANSVERSE SECTION

2

NEW PROPOSED TRANSVERSE SECTION

SCALE: 1/4" = 1'-0"

SCALE: 1/4" = 1'-0"

TULLER
McNEALUS
FELD
ARCHITECTURE
INTERIOR DESIGN
54 WEST 39TH STREET
NEW YORK, NY 10018
TEL: (212) 768-7788
FAX: (212) 768-9171

305 WEST END AVENUE
NEW YORK, NY 10023
NEW AWNING INSTALLATION

PAGE 22 OF 22