



NO.	DATE	ISSUED
1	12.02.19	LFC
2	01.02.20	LFC
3	01.22.20	LFC
4	01.27.20	LFC


CONCRETE COLOR SPECIFICATION - SIMULATED DARK GREY BLUESTONE
DAVIS COLOR NO. 884
3 LBS. PER 100 LBS. LIGHT GREY PORTLAND CEMENT AND SAND
OR
LANSCO COLOR NO. 437 "STRONG BLACK"
5 LBS. PER 94 LBS. LIGHT GREY PORTLAND CEMENT AND 3 PARTS SAND
OR
SCOFIELD CHROMIC ADMIXTURE, "COOL BLACK" NO. 4
1 FIVE-SACK-MIX BAG PER 5 NINETY-FOUR-LB. BAGS MEDIUM GREY
PORTLAND CEMENT AND SAND
OR
SCOFIELD "LANDMARKS GREY" K-157-4

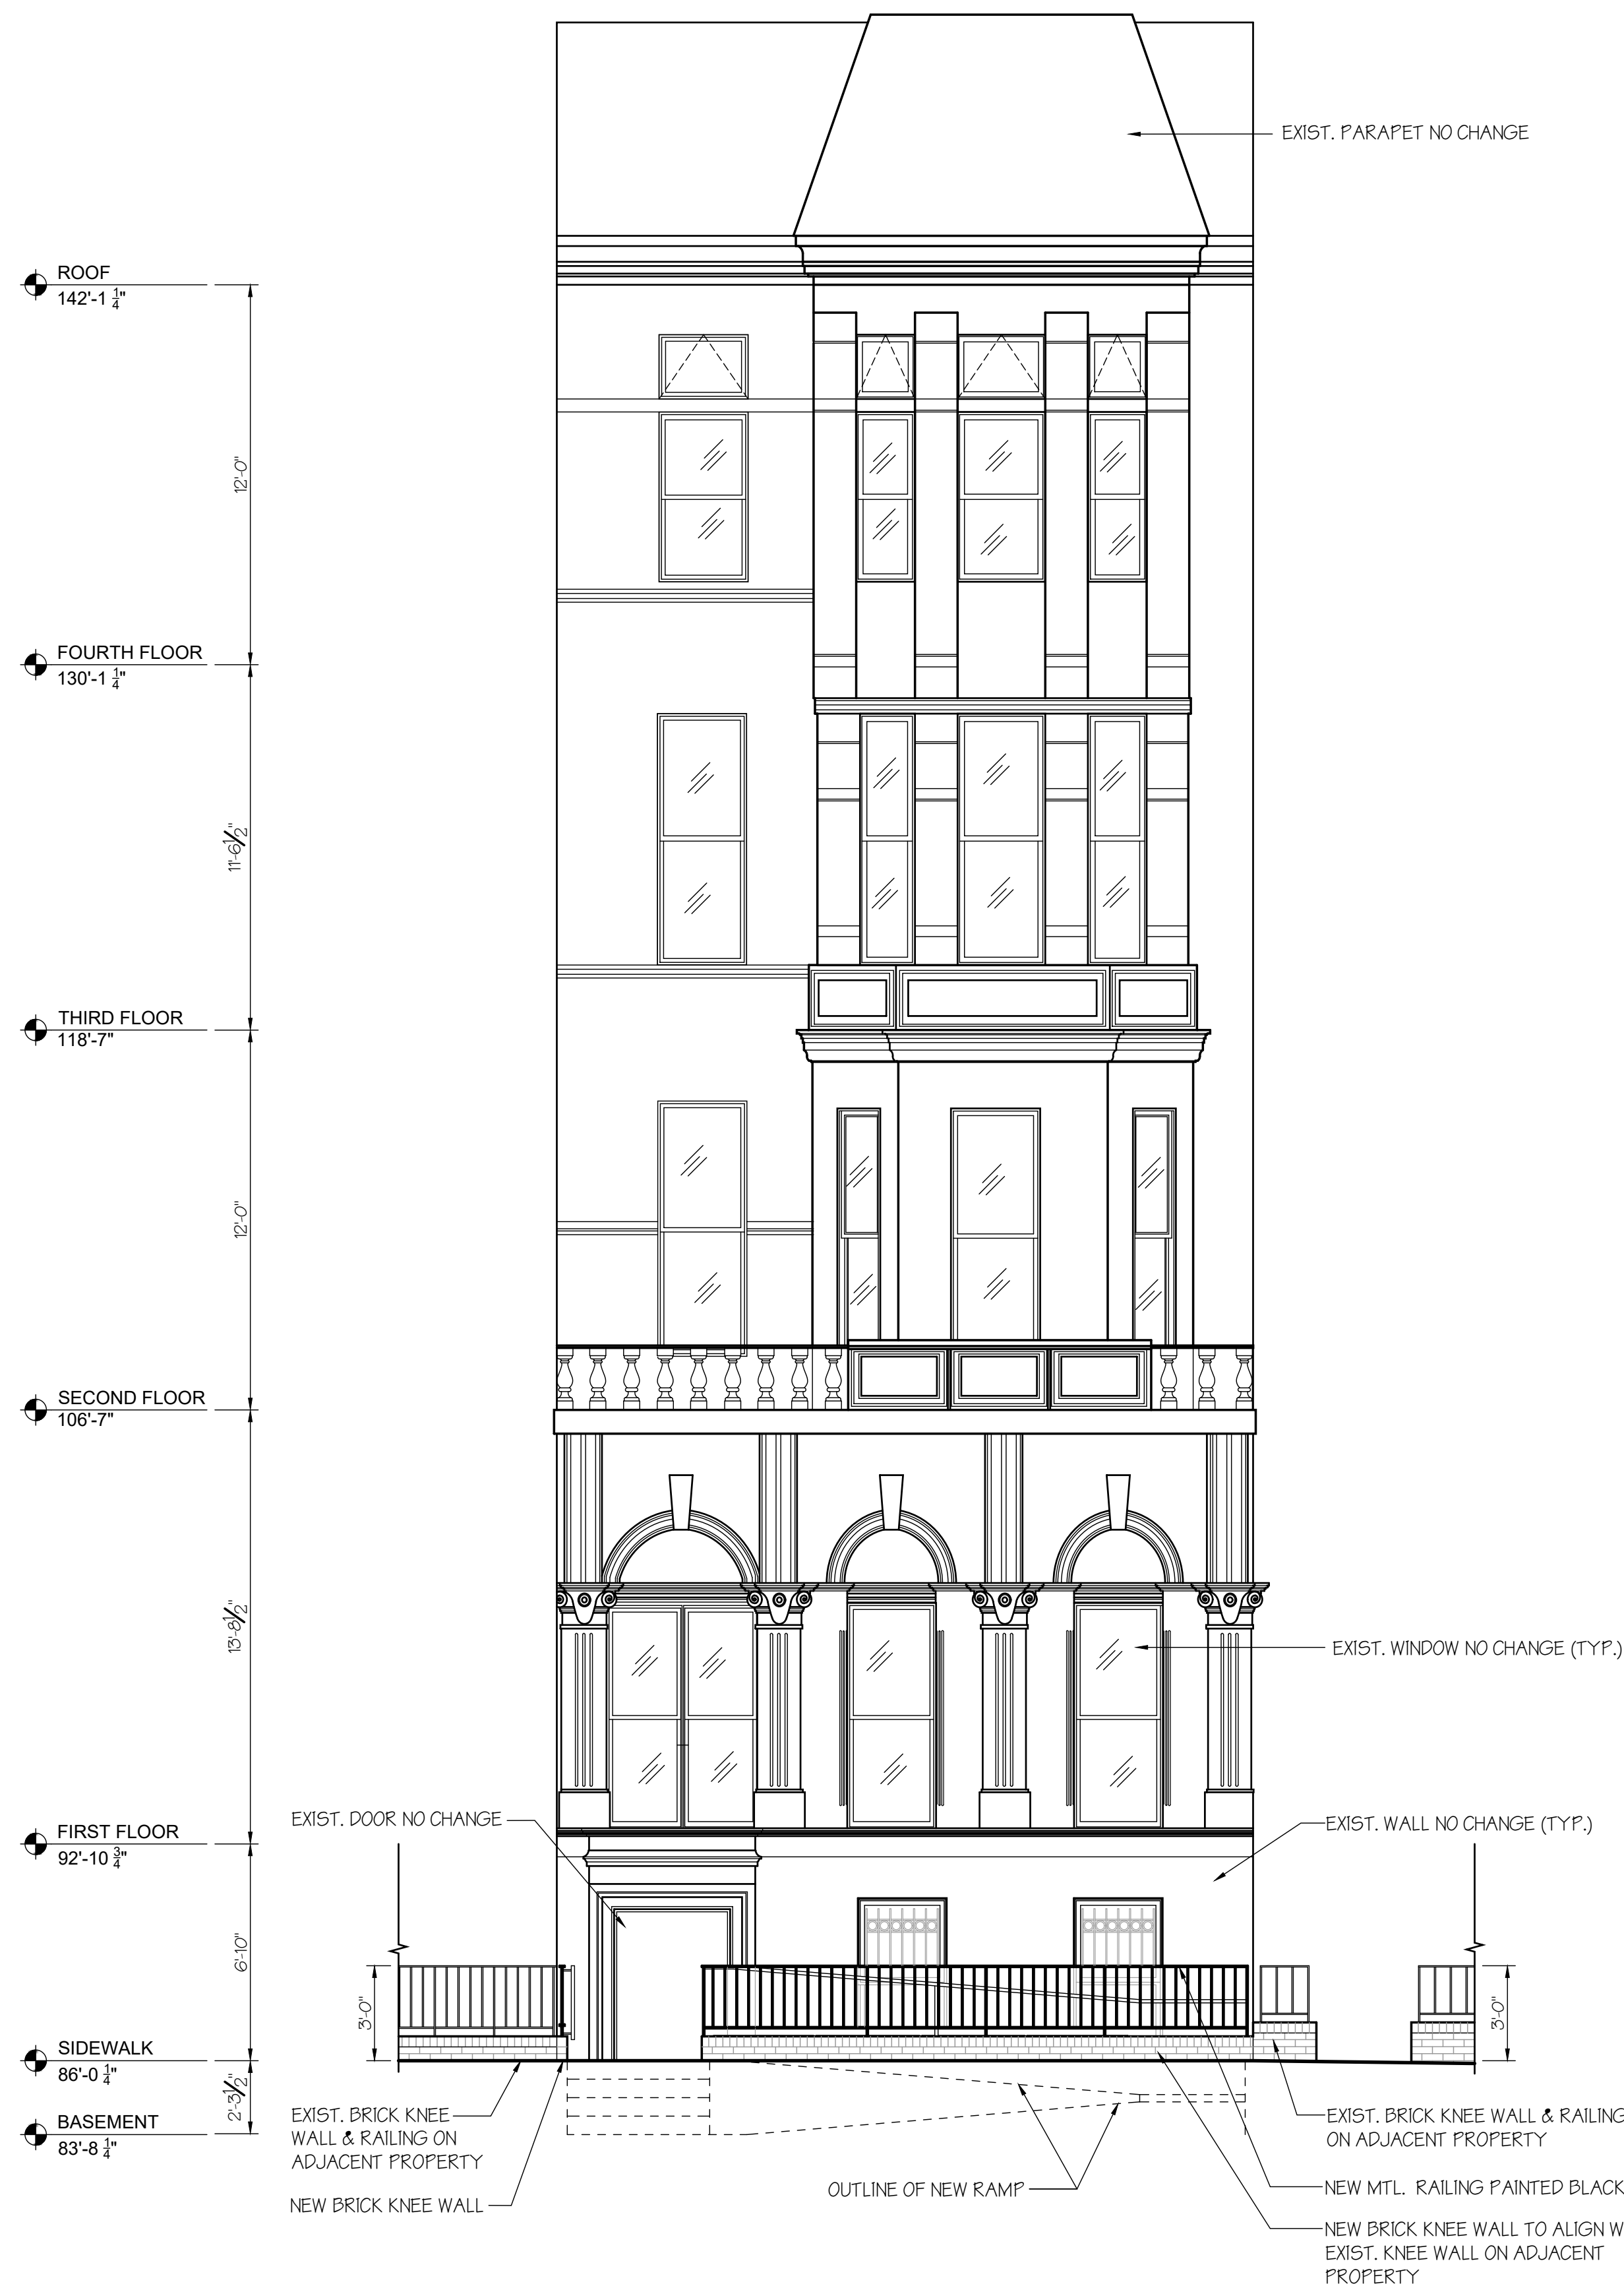

1 PROPOSED FRONT ELEVATION
1/8"=1'-0"
0 1 2 4'

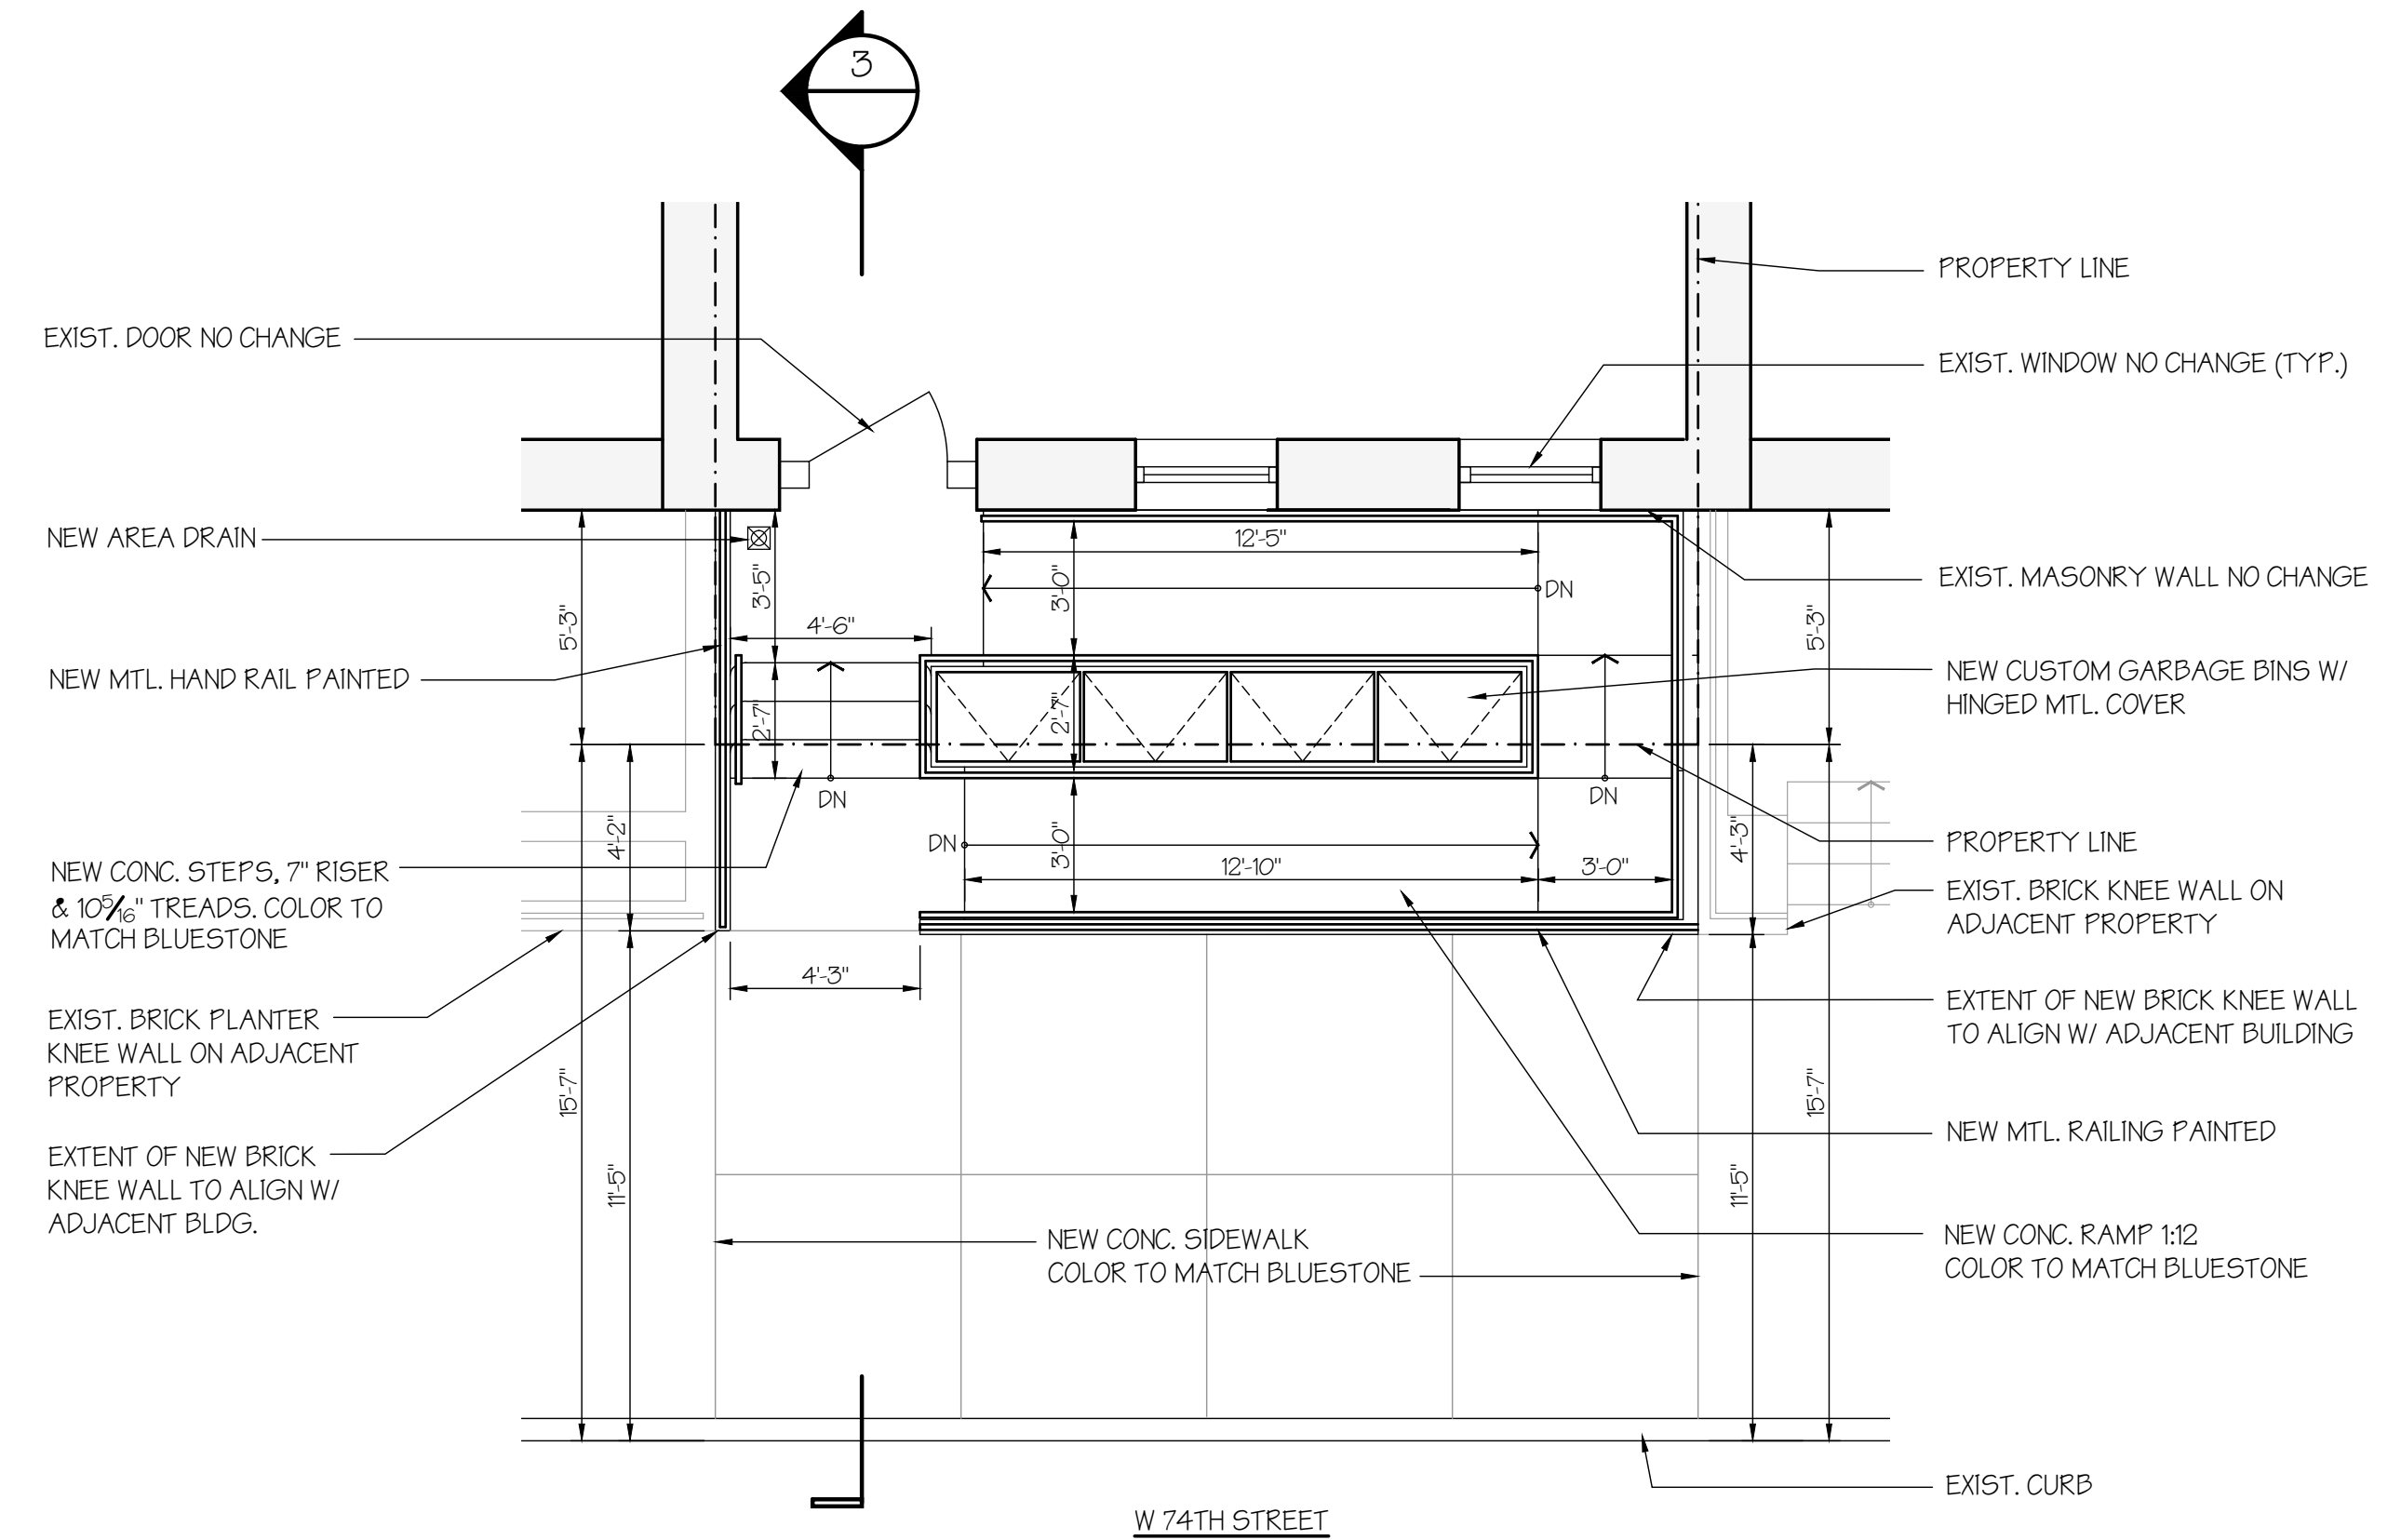

2 PROPOSED FLOOR PLAN
1/8"=1'-0"
0 1 2 4'

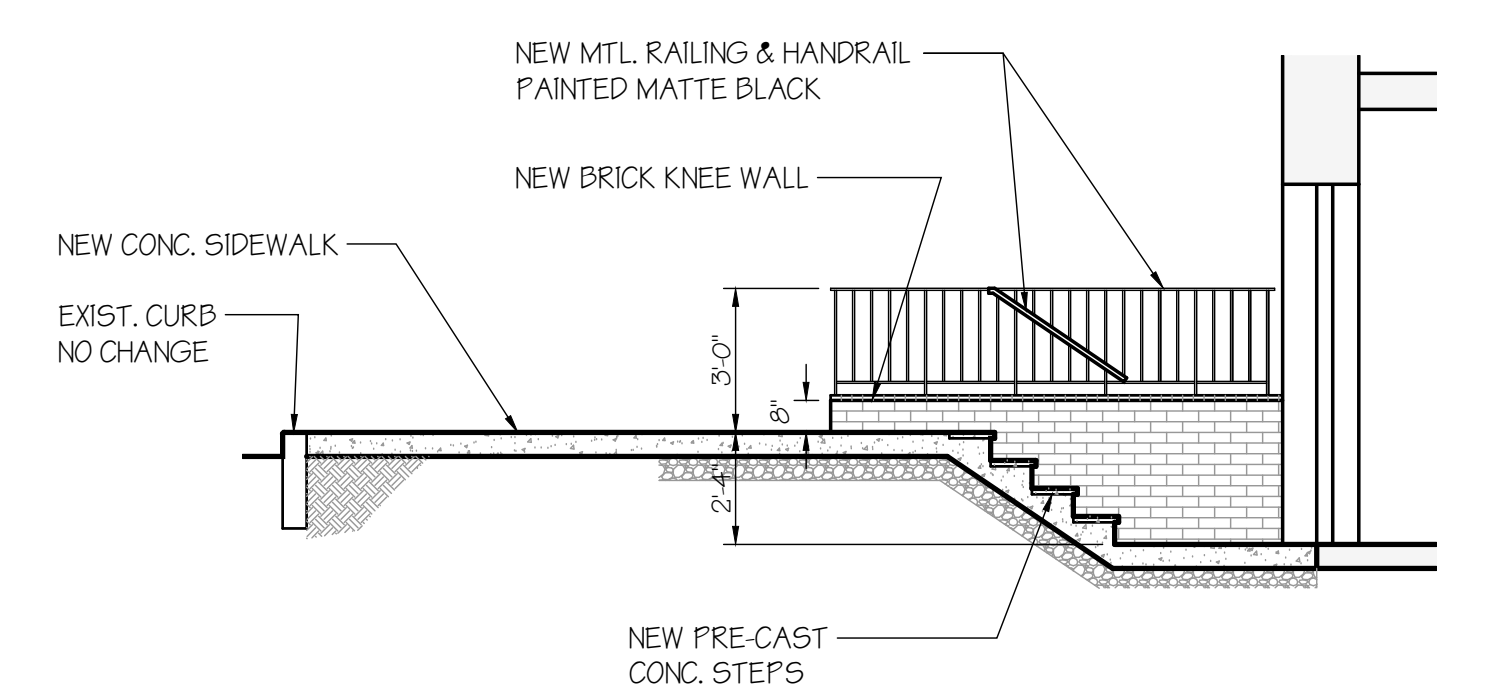

3 PROPOSED SECTION @ STAIRS
1/8"=1'-0"
0 1 2 4'

NO.	DATE	REVISION
-----	------	----------







Architect, P.C.
25 West 83rd St
Frank R. Nigro New York, NY 10024
T 212.206.6600
F 212.206.6665

PROJECT
SIDEWALK RENOVATION
120 WEST 74TH STREET
NEW YORK, NY 10023

TITLE
PROPOSED ELEVATION, PLAN & SECTION

DATE 01.27.20
PROJECT NO.
DRAWN BY
SCALE AS NOTED
DRAWING

NO.	DATE	ISSUED
1	12.02.19	LFC
2	01.02.20	LFC
3	01.22.20	LFC
4	01.27.20	LFC

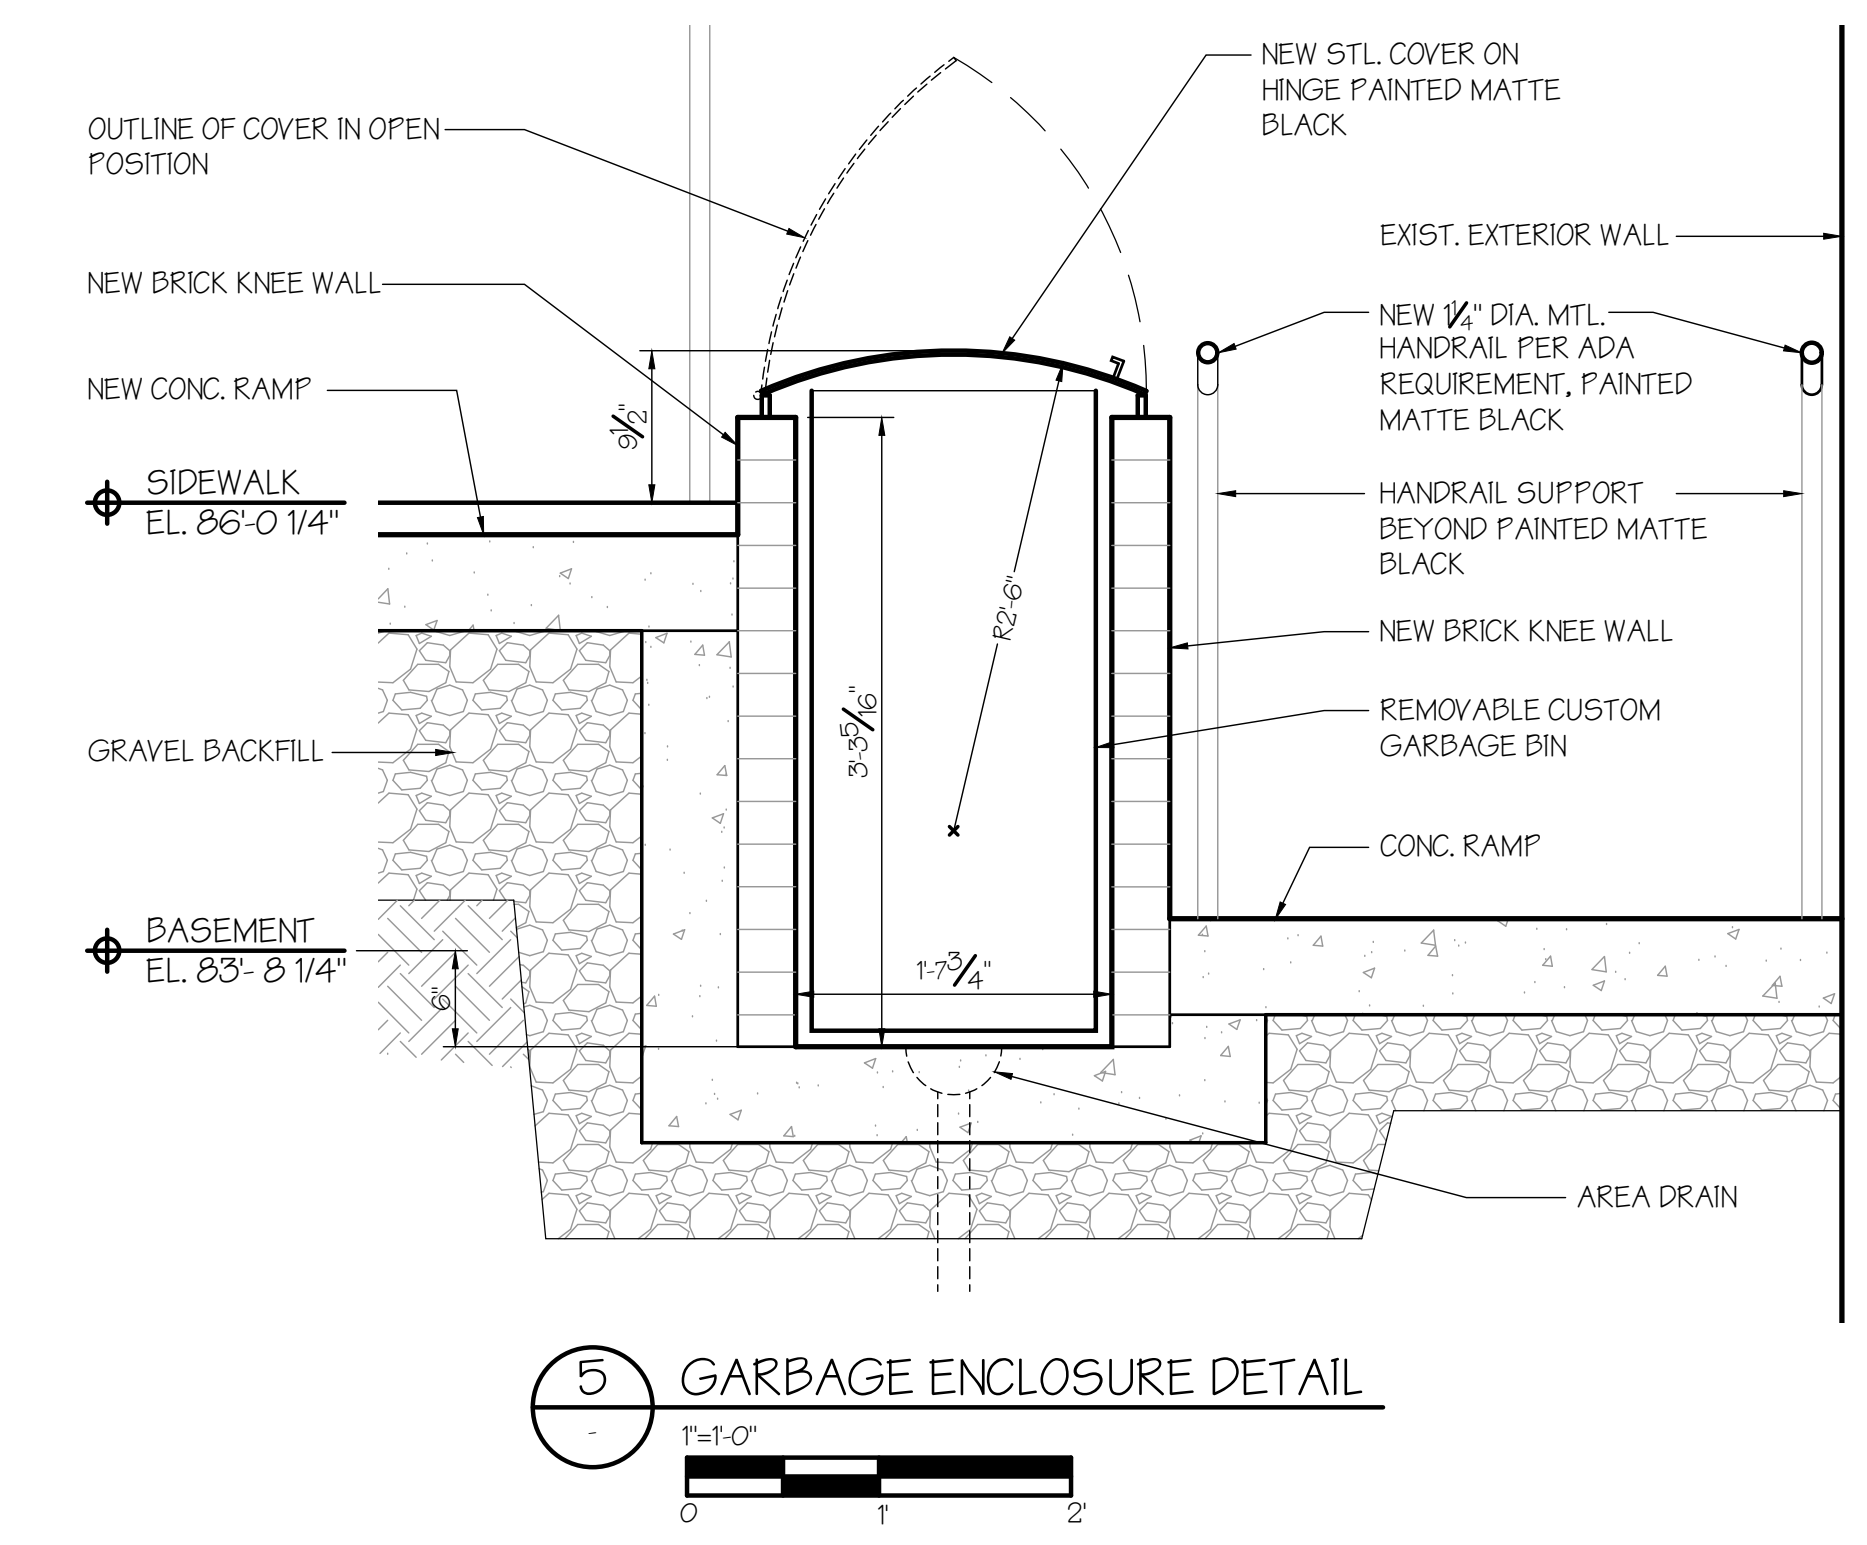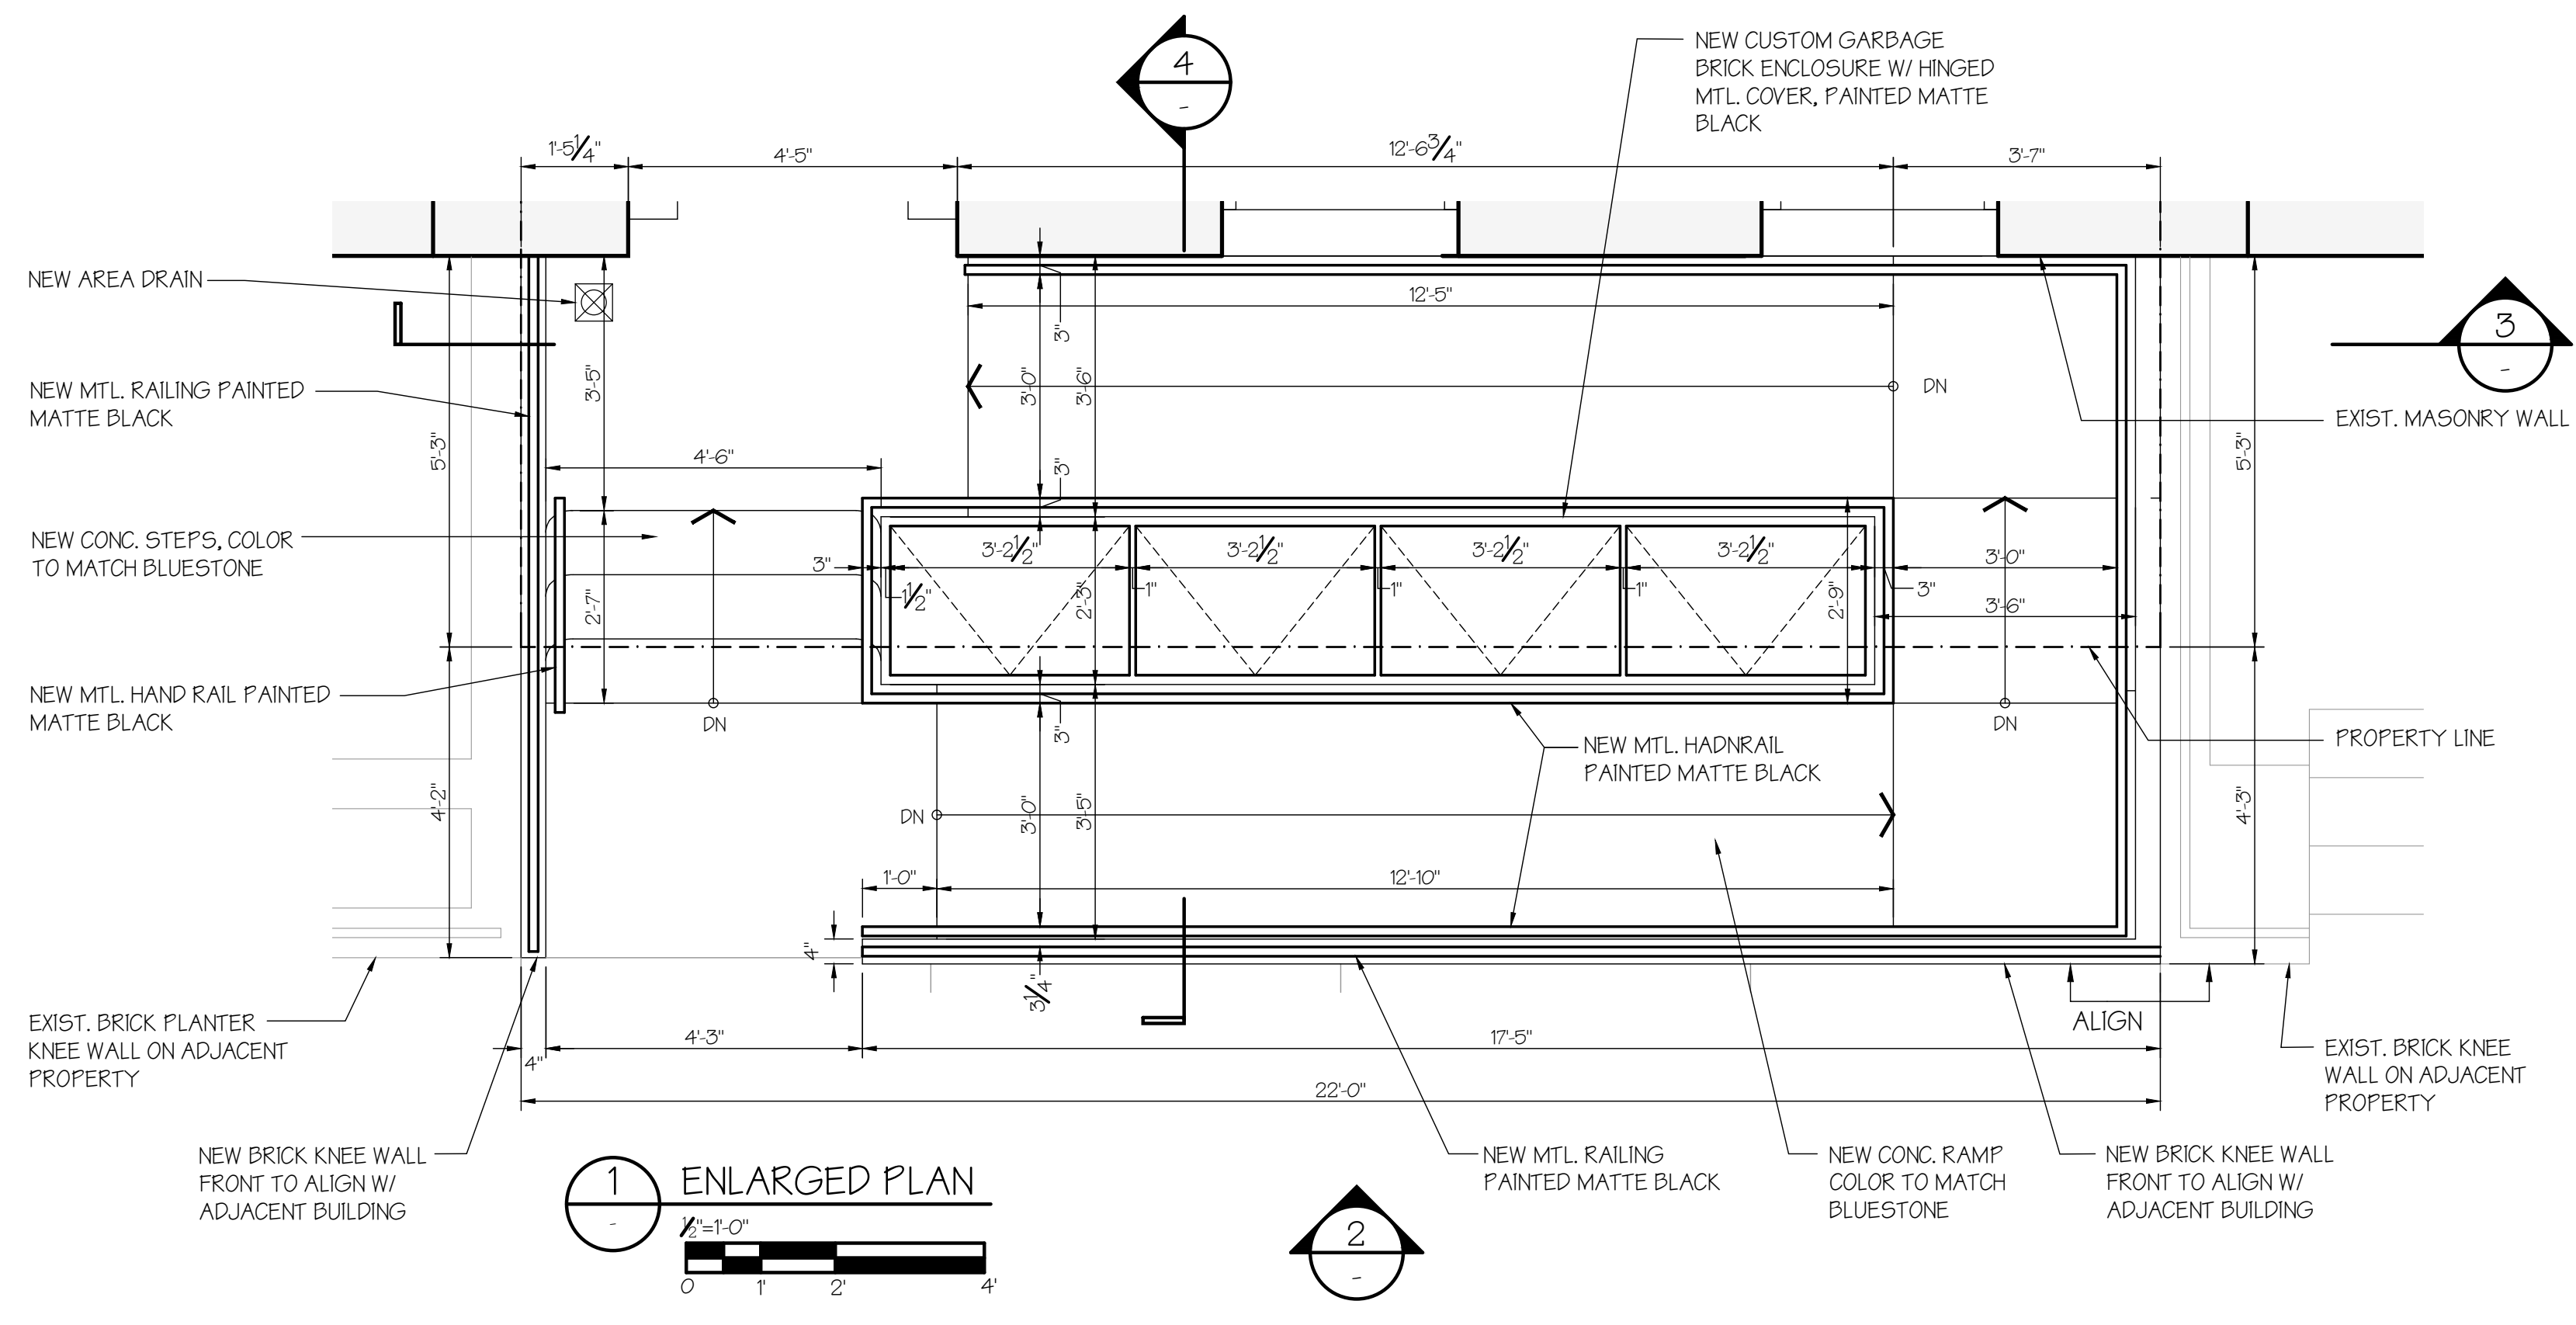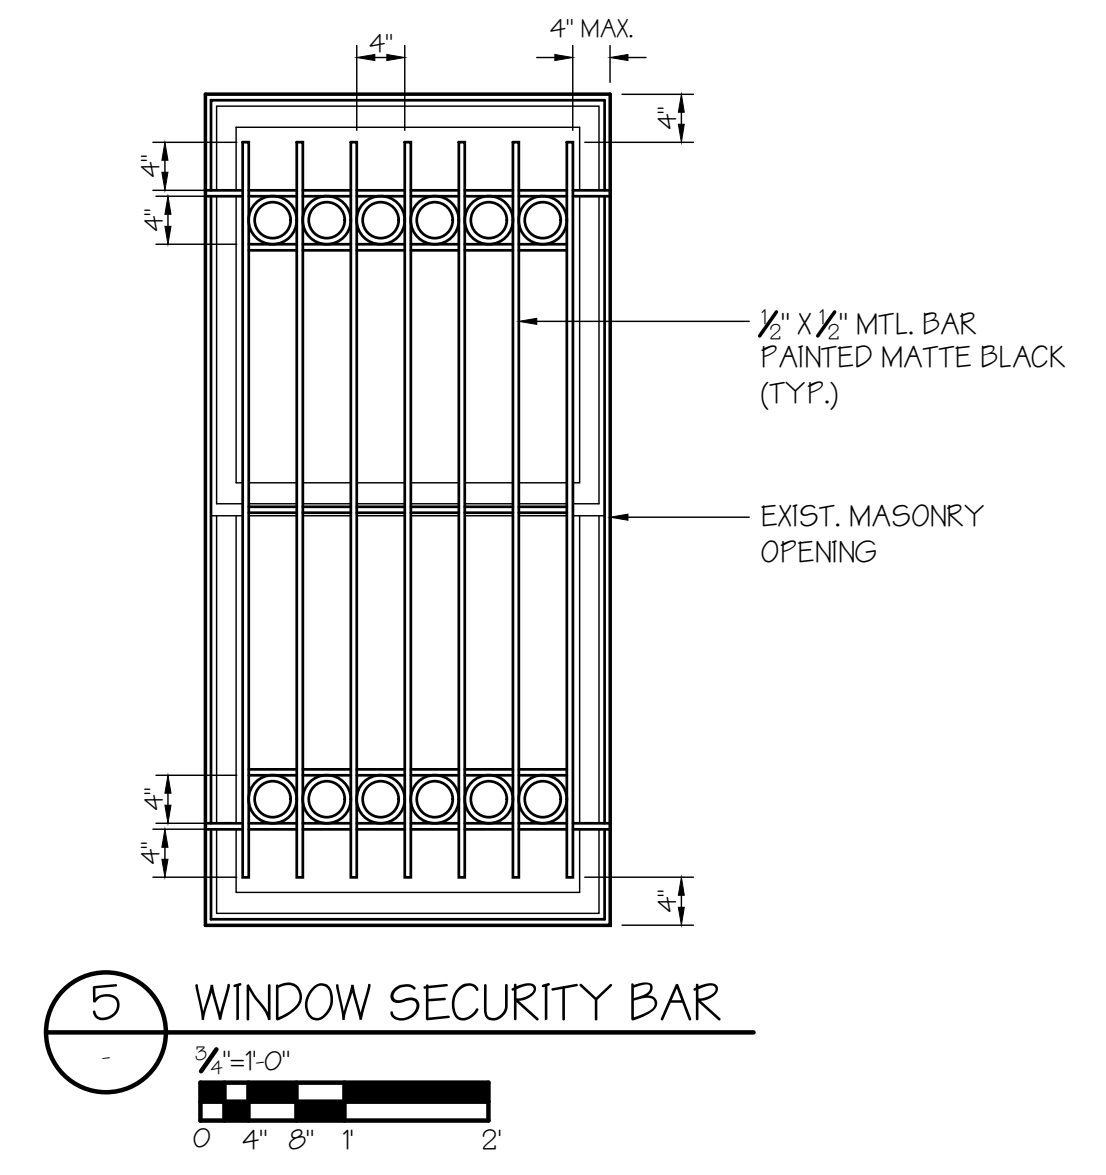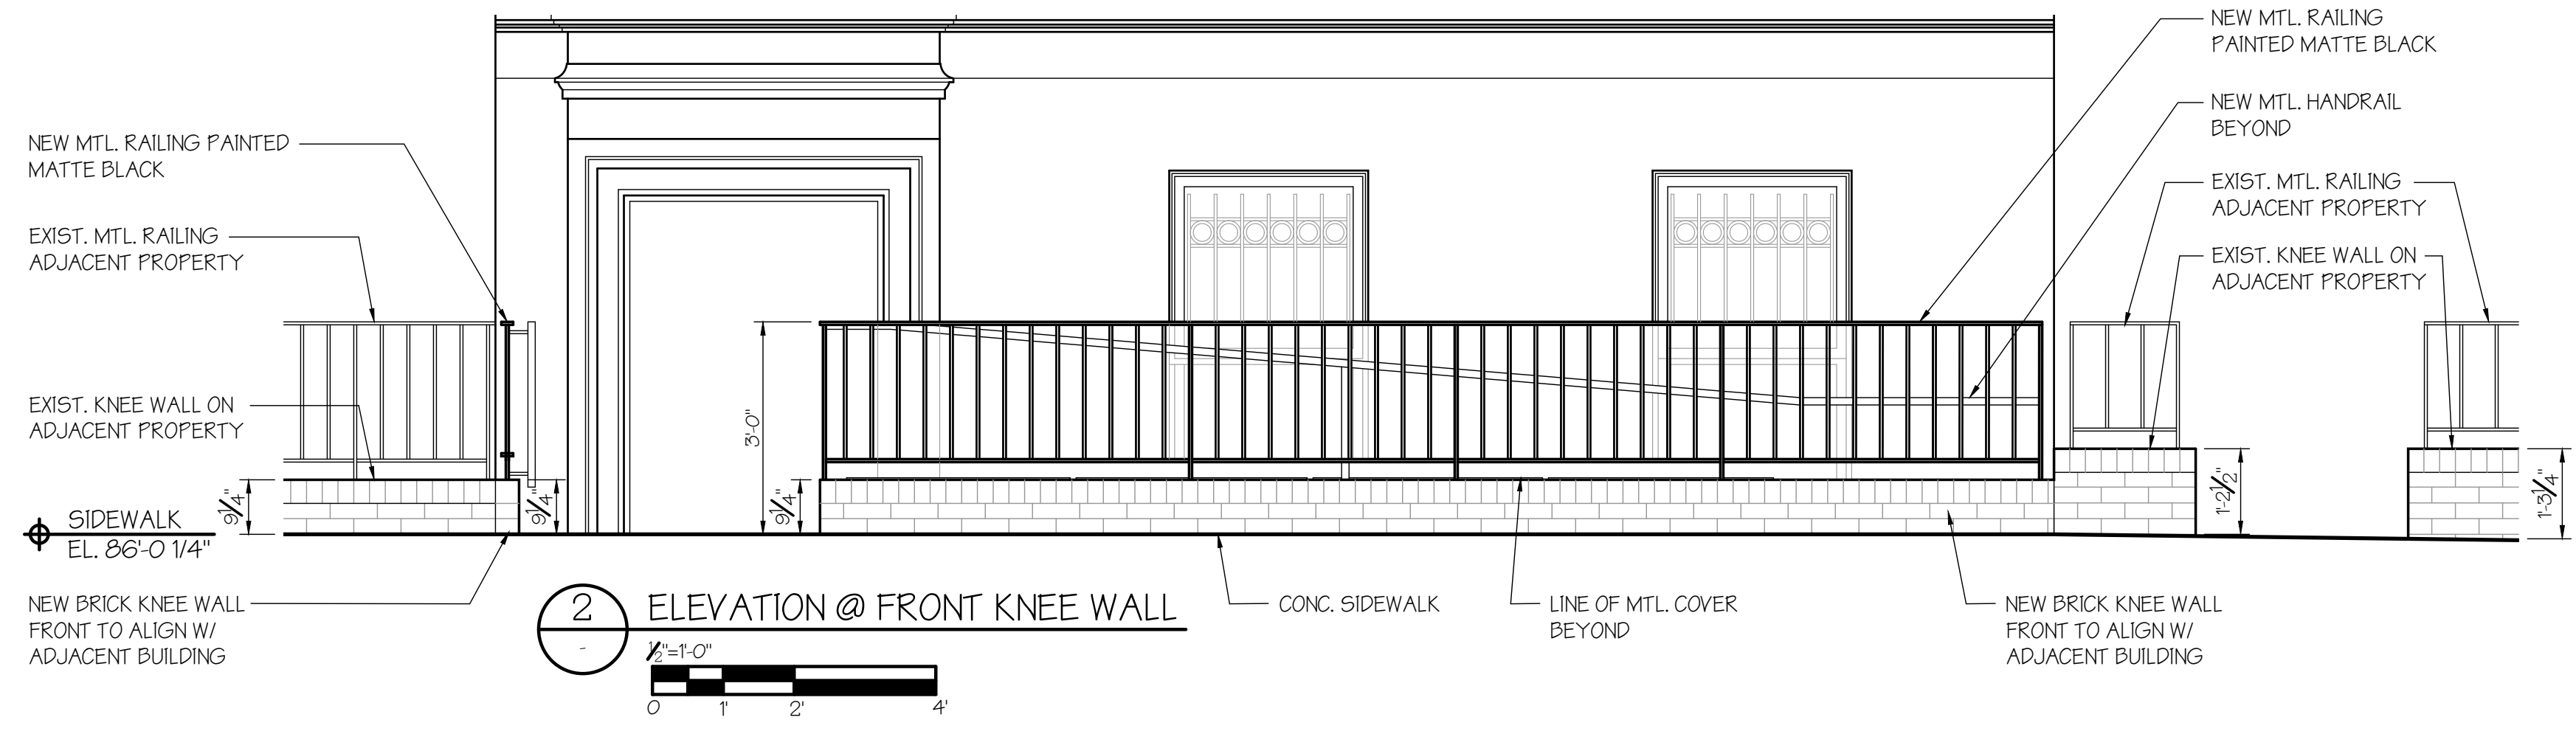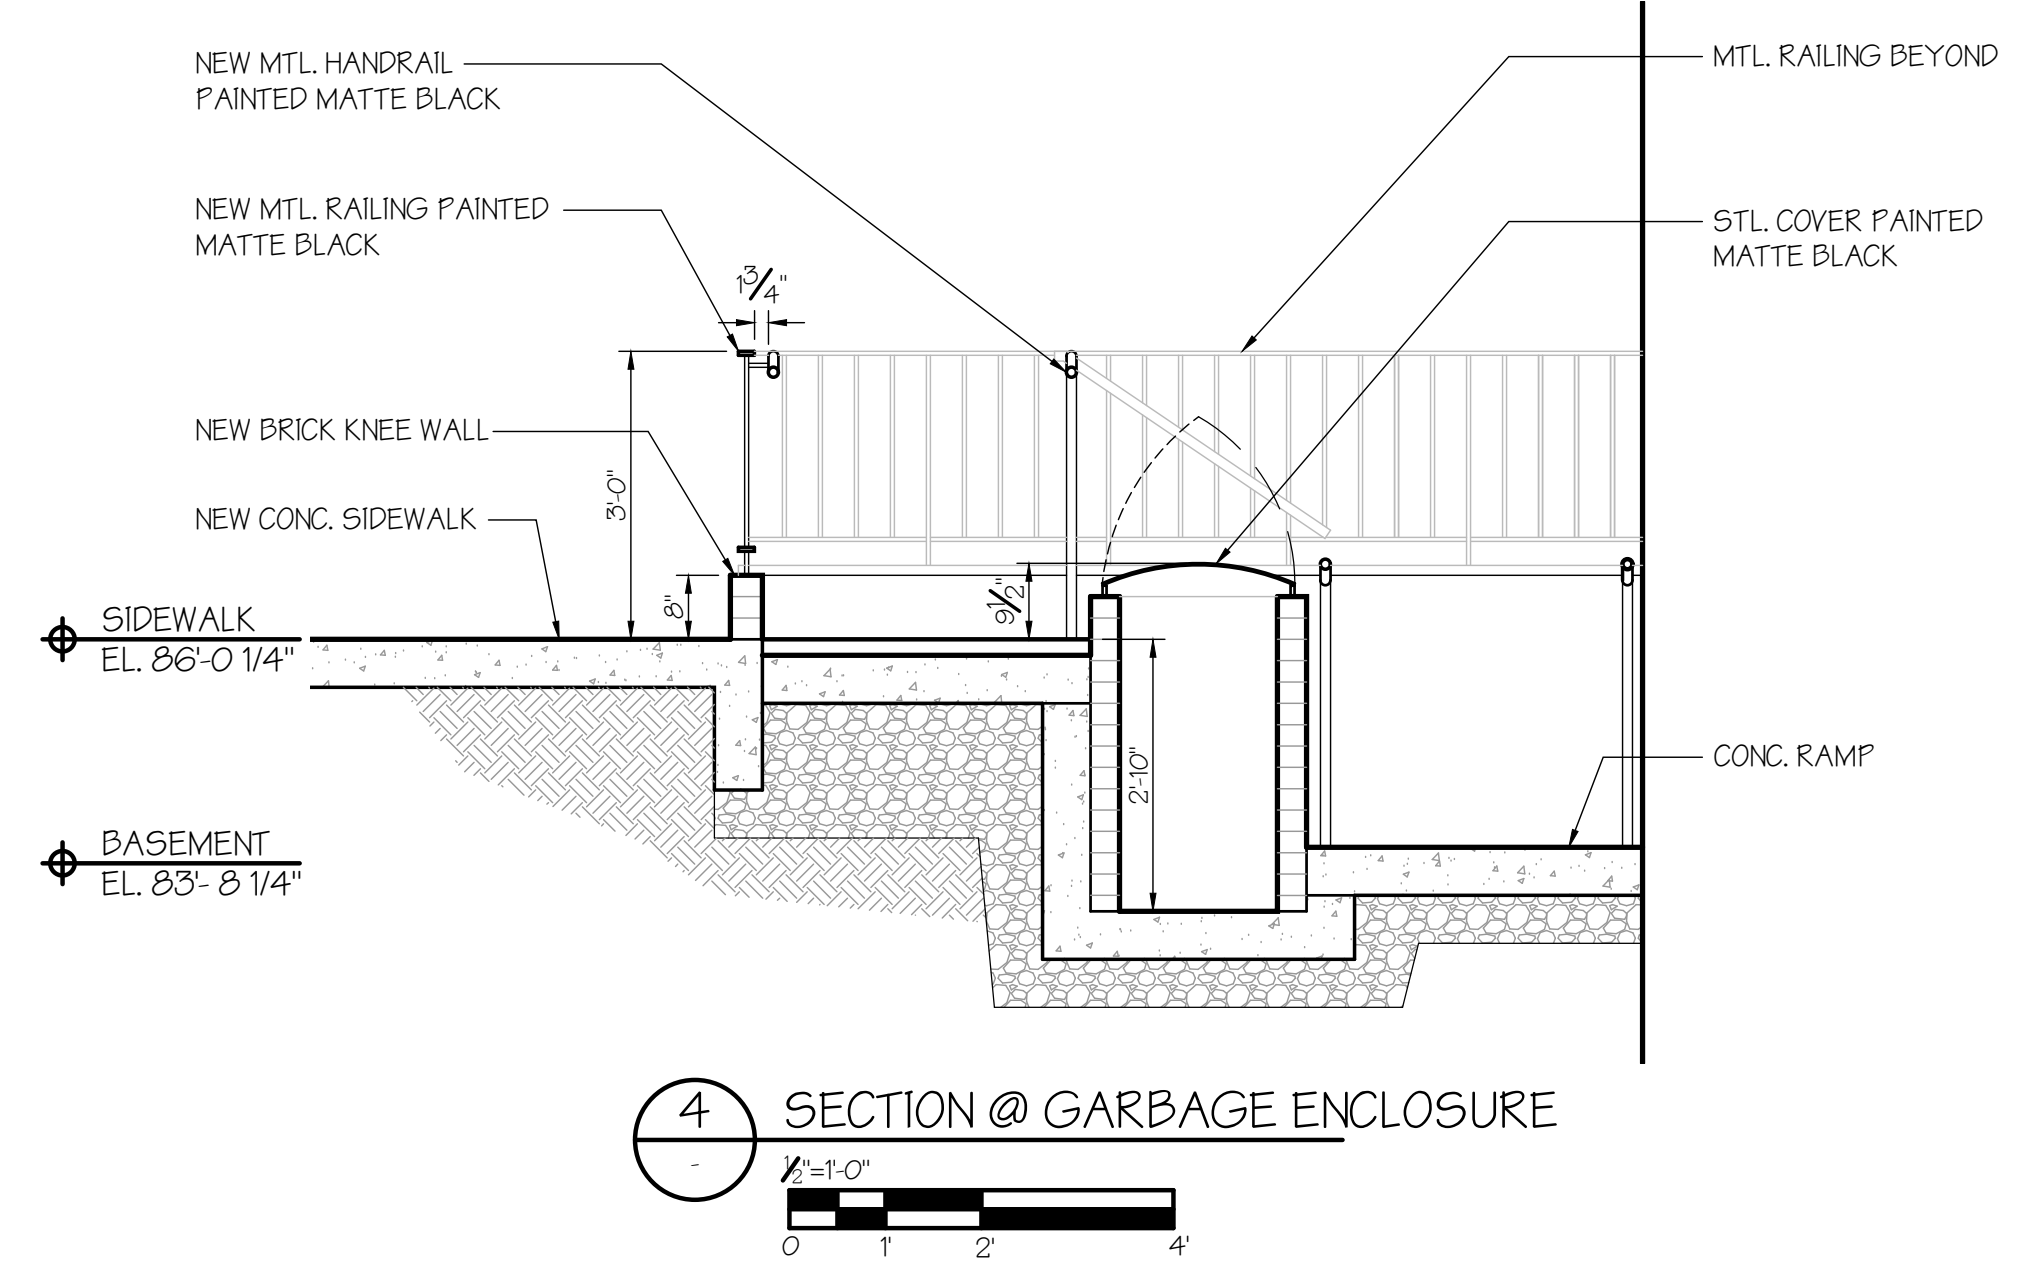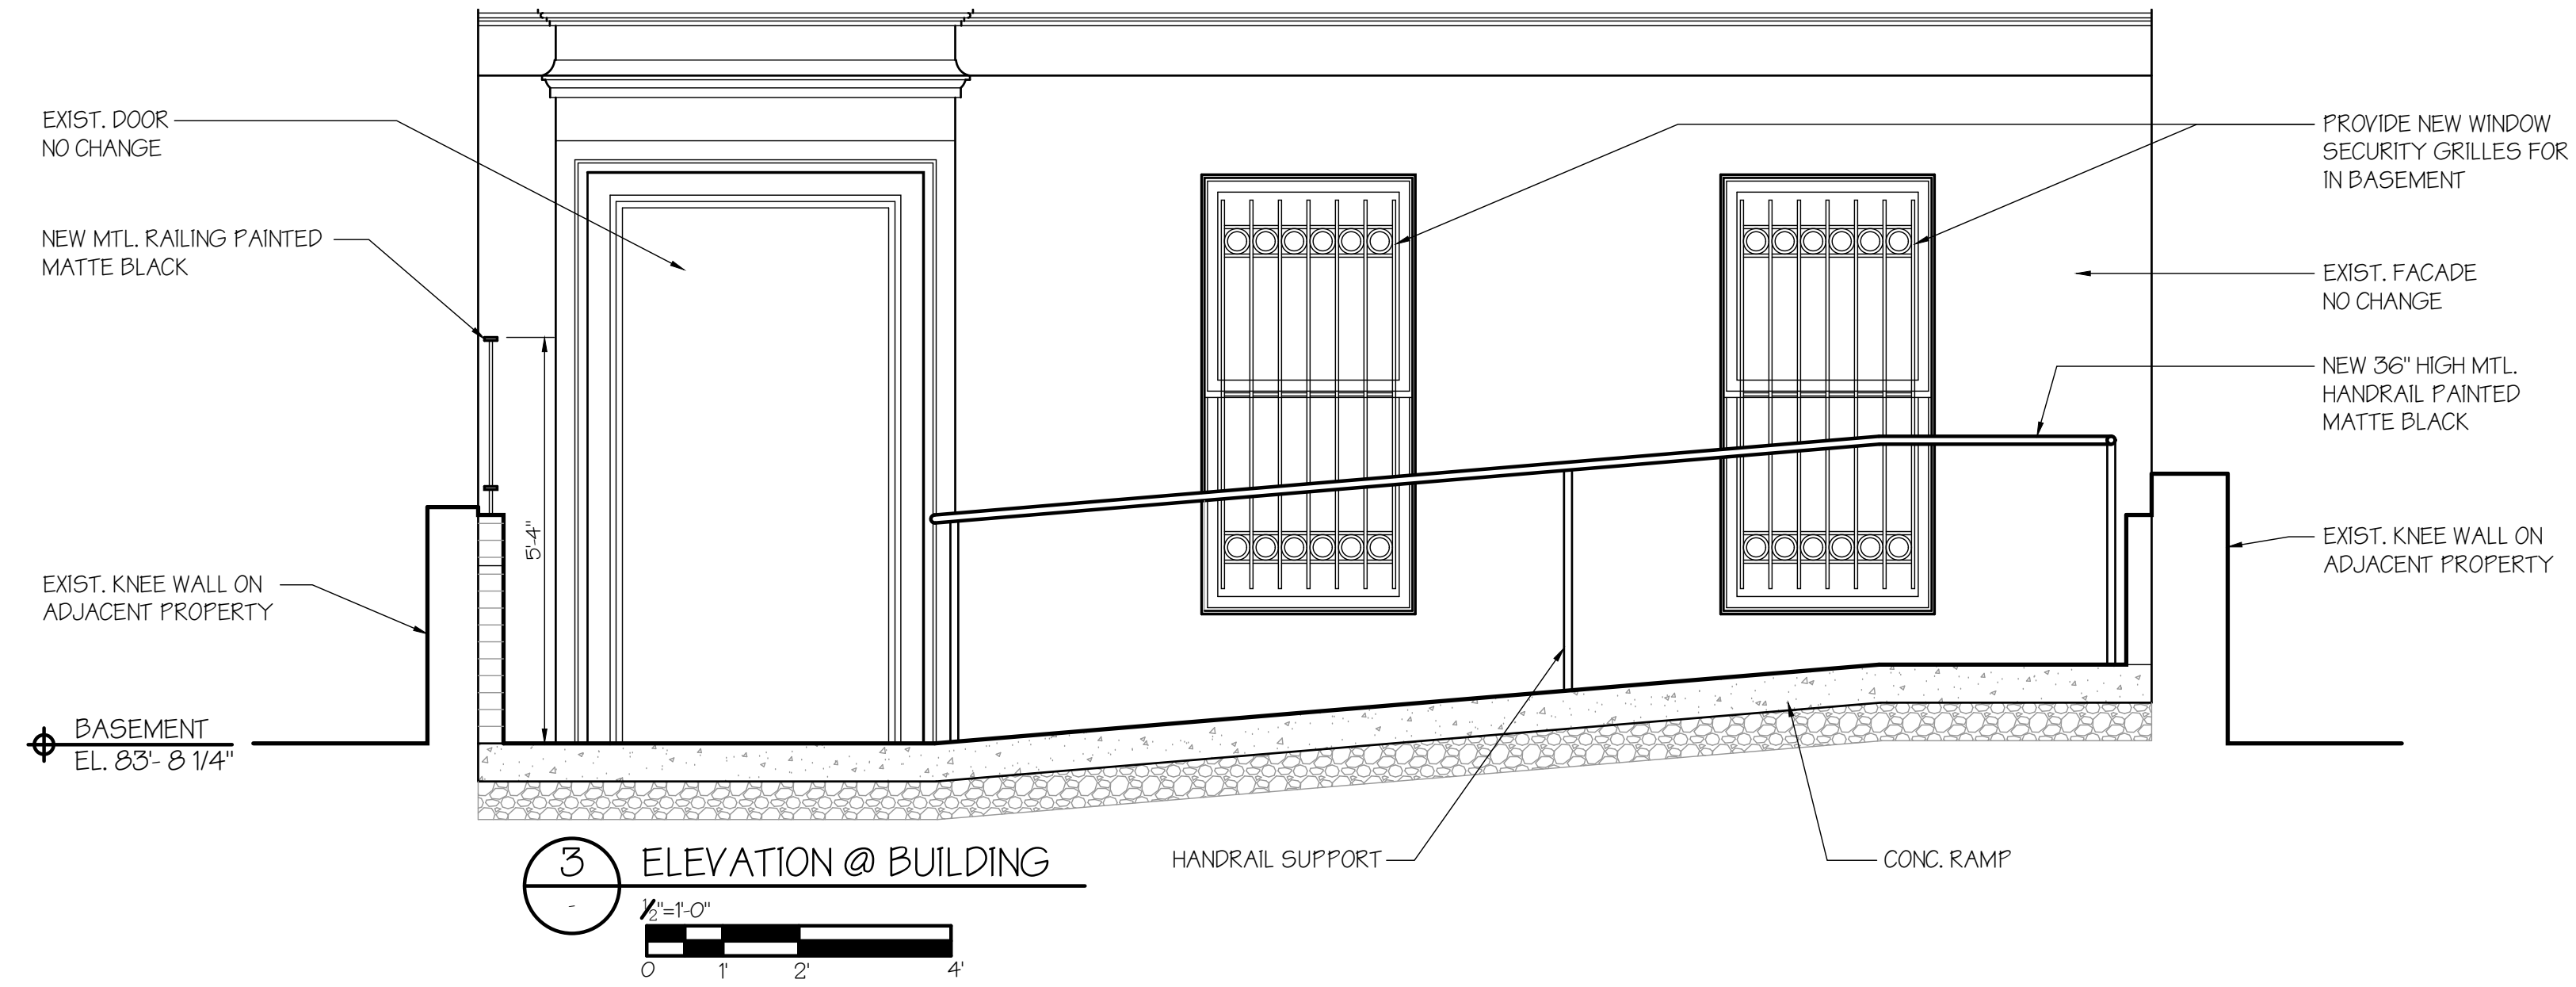


NO.	DATE	REVISION

Architect, P.C.
 25 West 83rd St
 New York, NY 10024
 T 212.206.6600
 F 212.206.6665



PROJECT
 SIDEWALK RENOVATION
 120 WEST 74TH STREET
 NEW YORK, NY 10023

TITLE
 DETAILS
 DATE 01.27.20
 PROJECT NO.
 DRAWN BY
 SCALE AS NOTED
 DRAWING



NO.	DATE	ISSUED
1	12.02.19	LPC
2	01.02.20	LPC
3	01.22.20	LPC
4	01.27.20	LPC

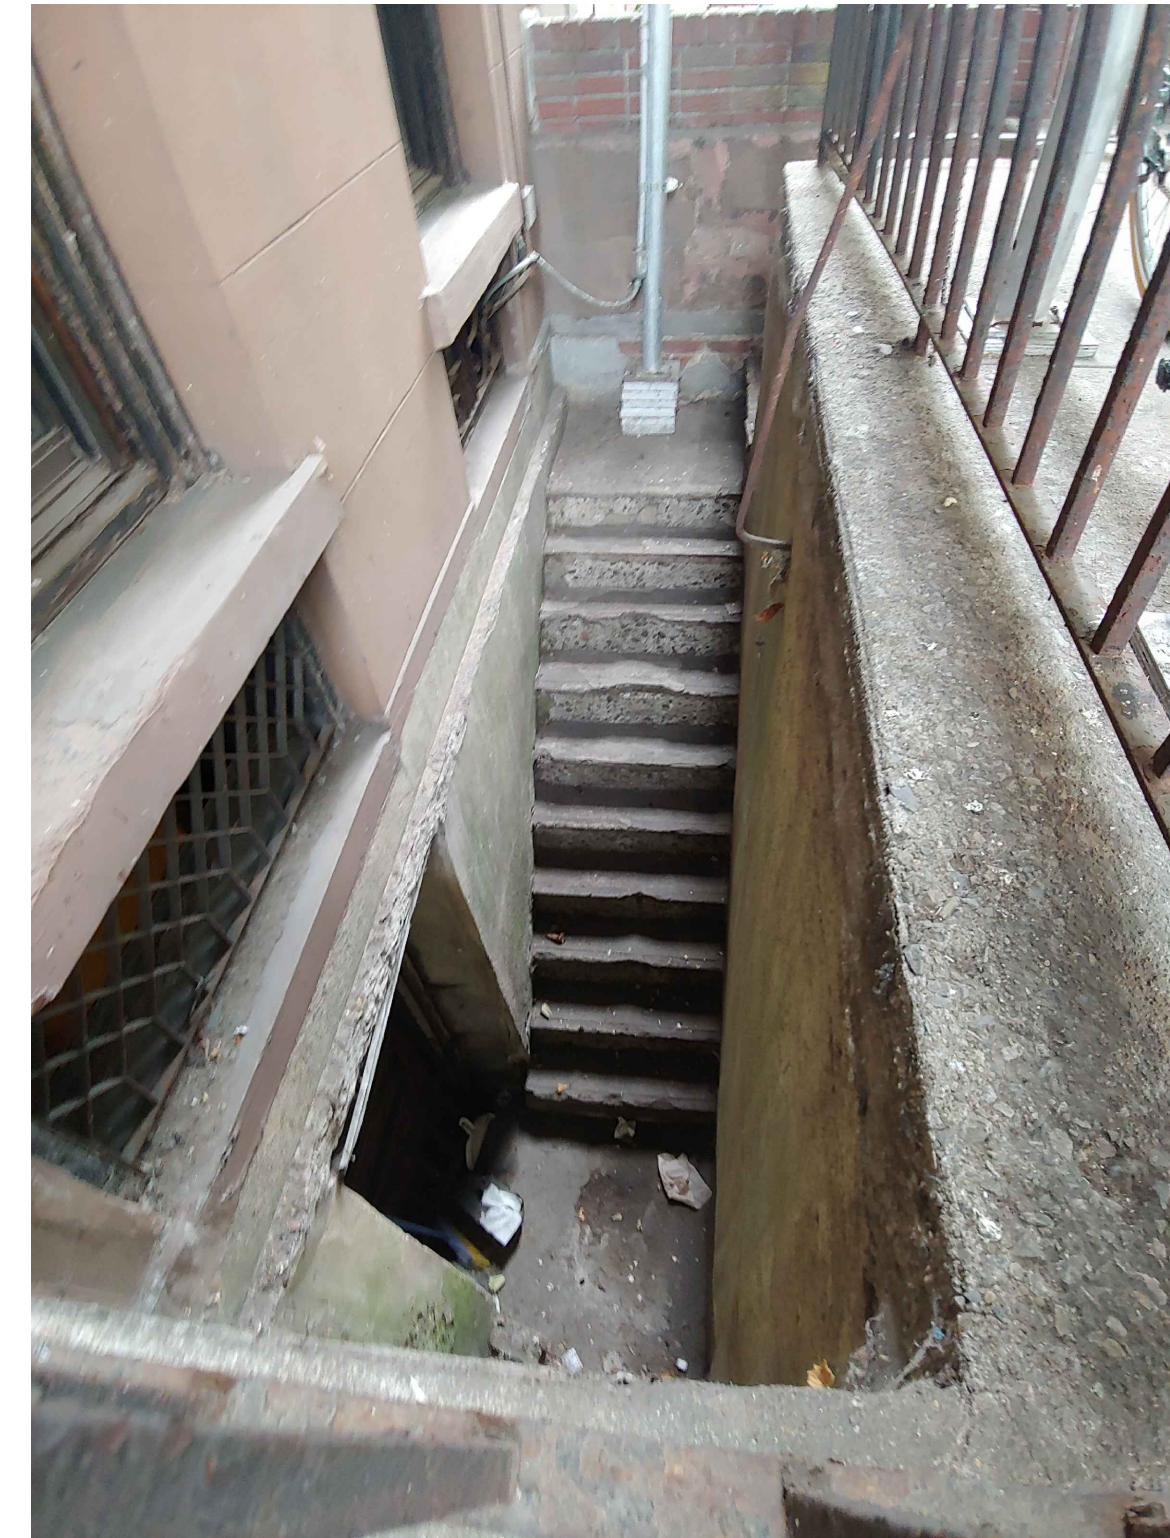

EXIST. STAIR TO CELLAR

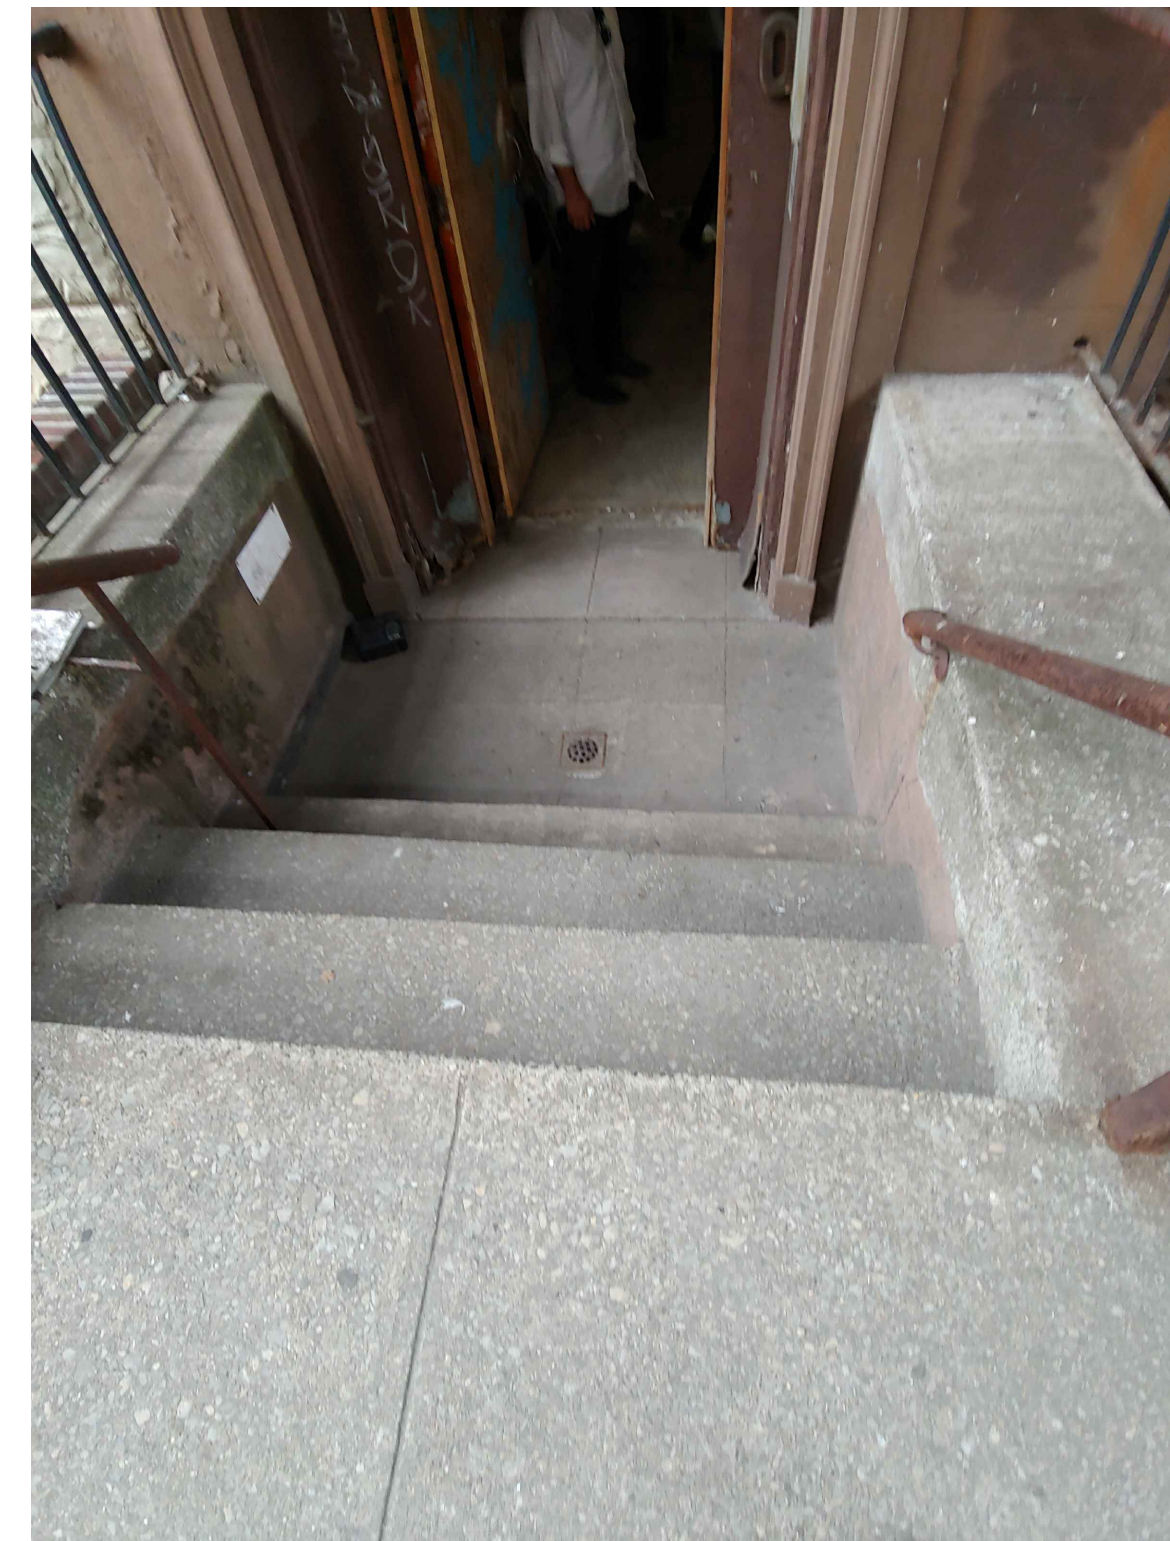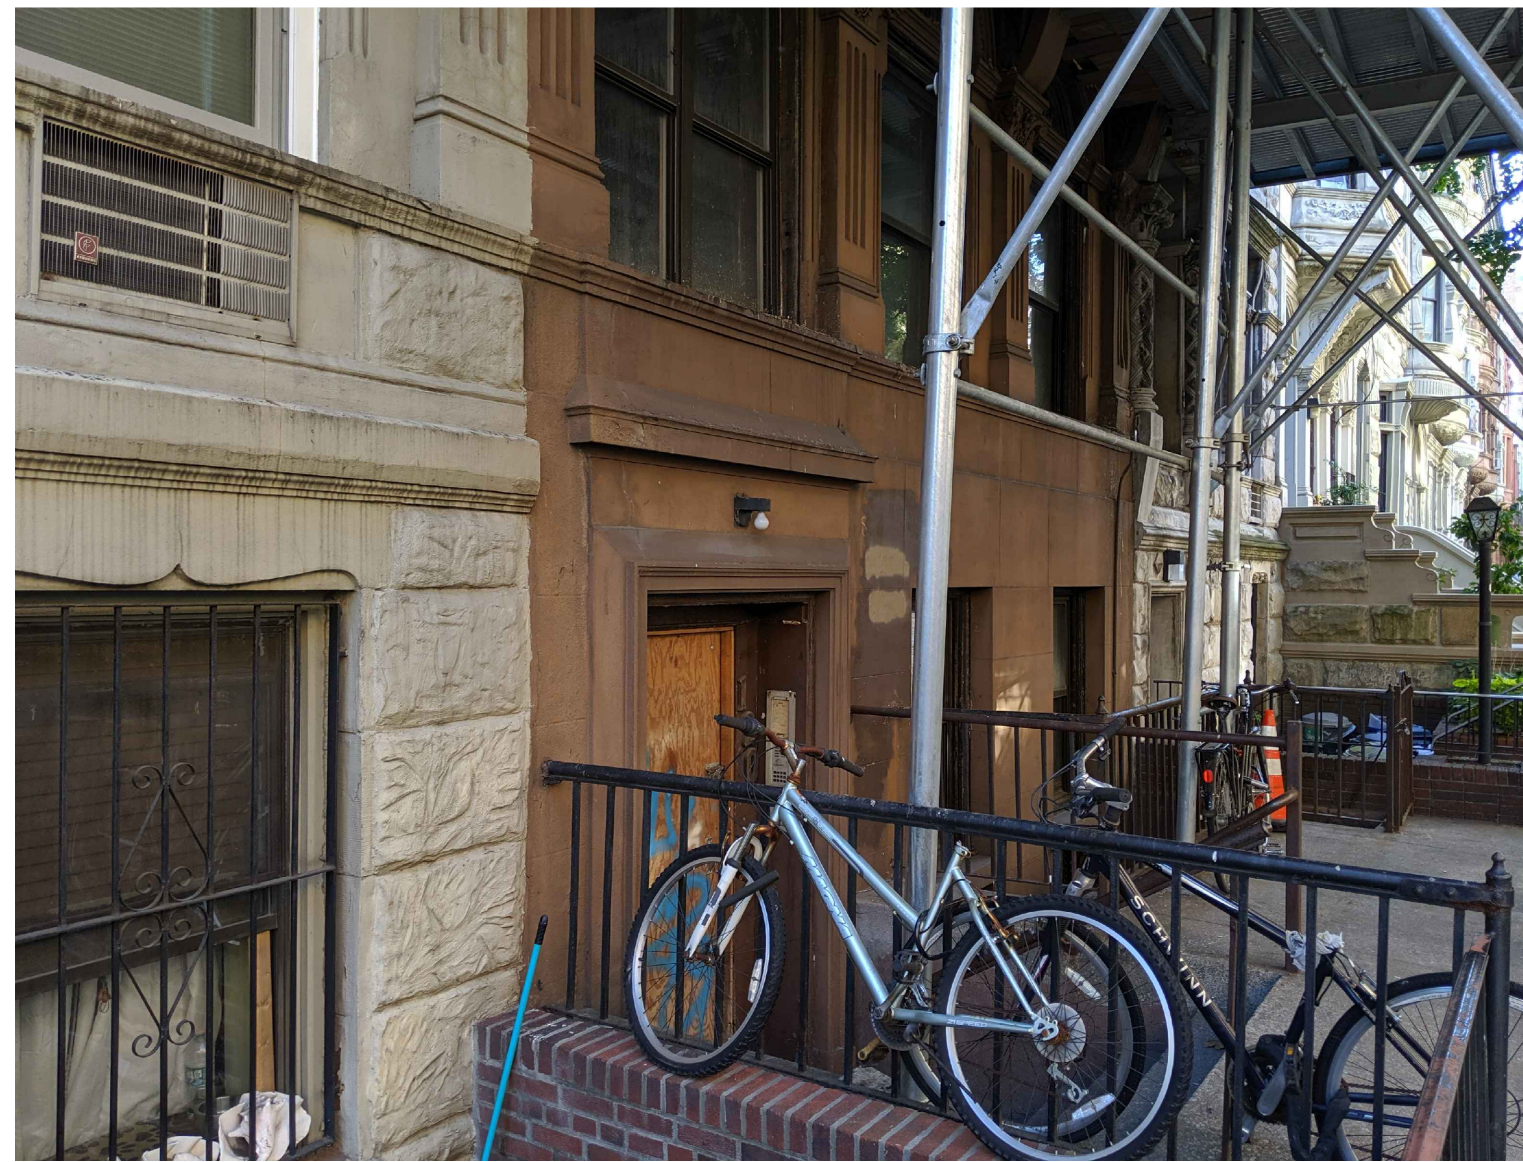

EXIST. STEPS @ ENTRANCE

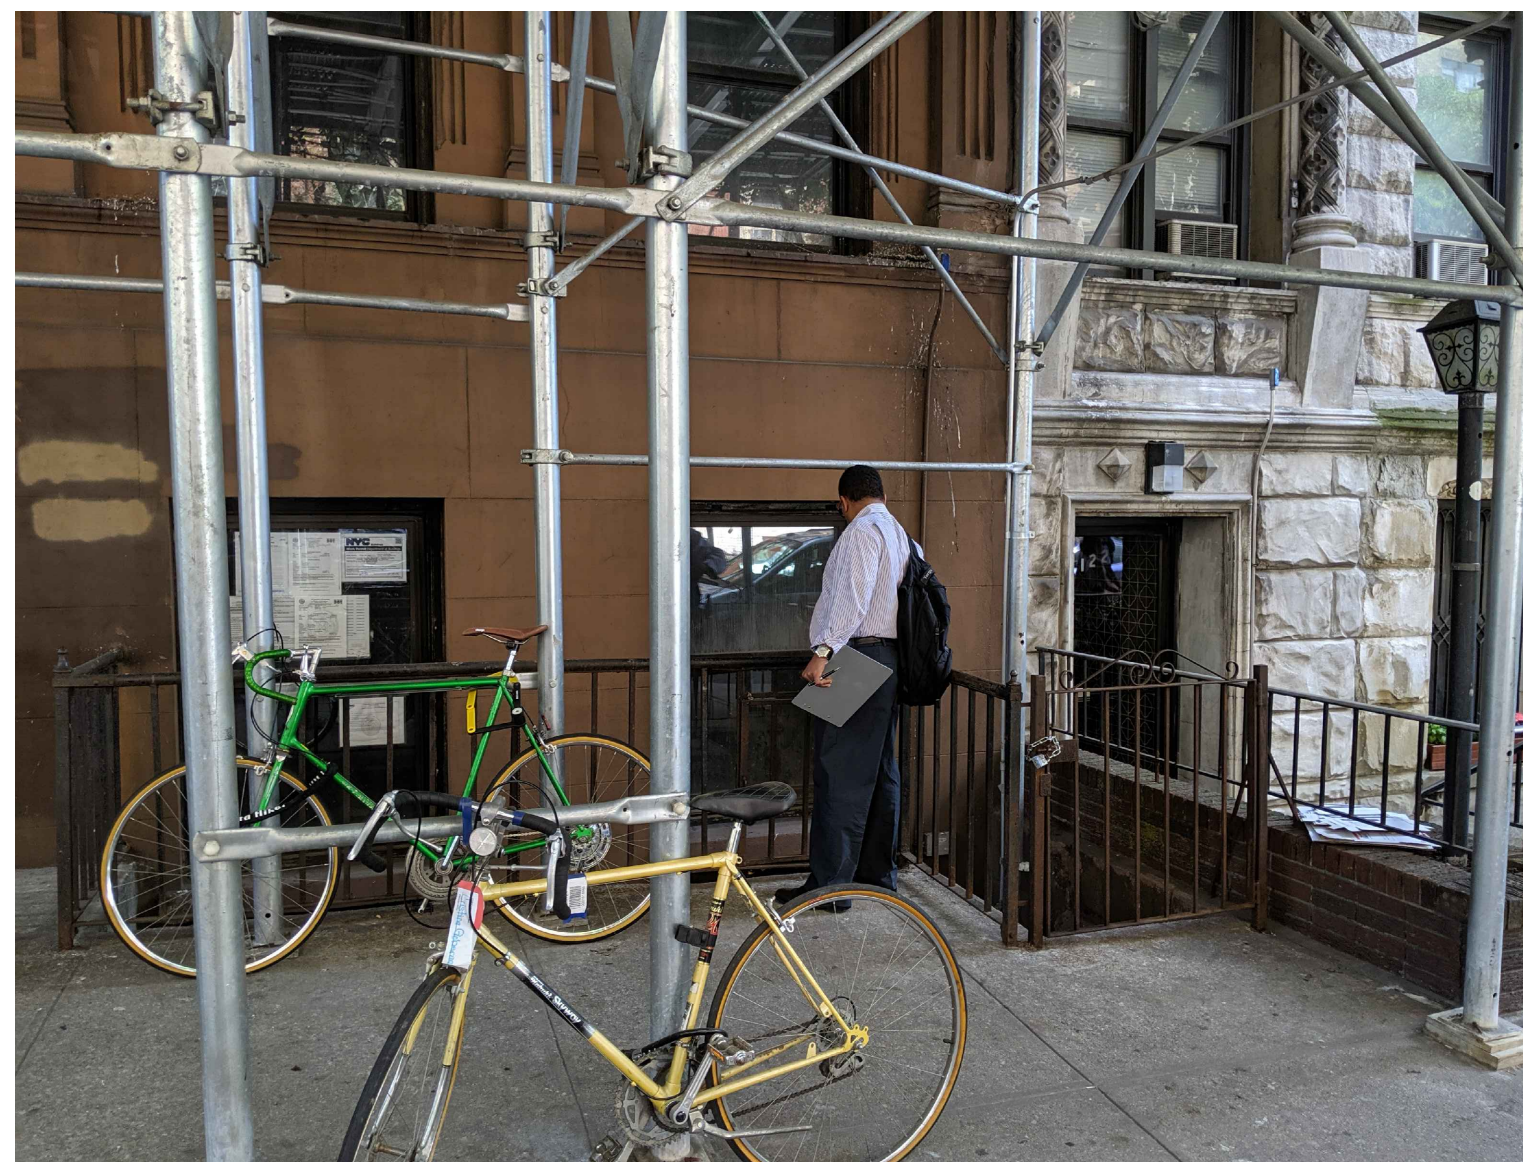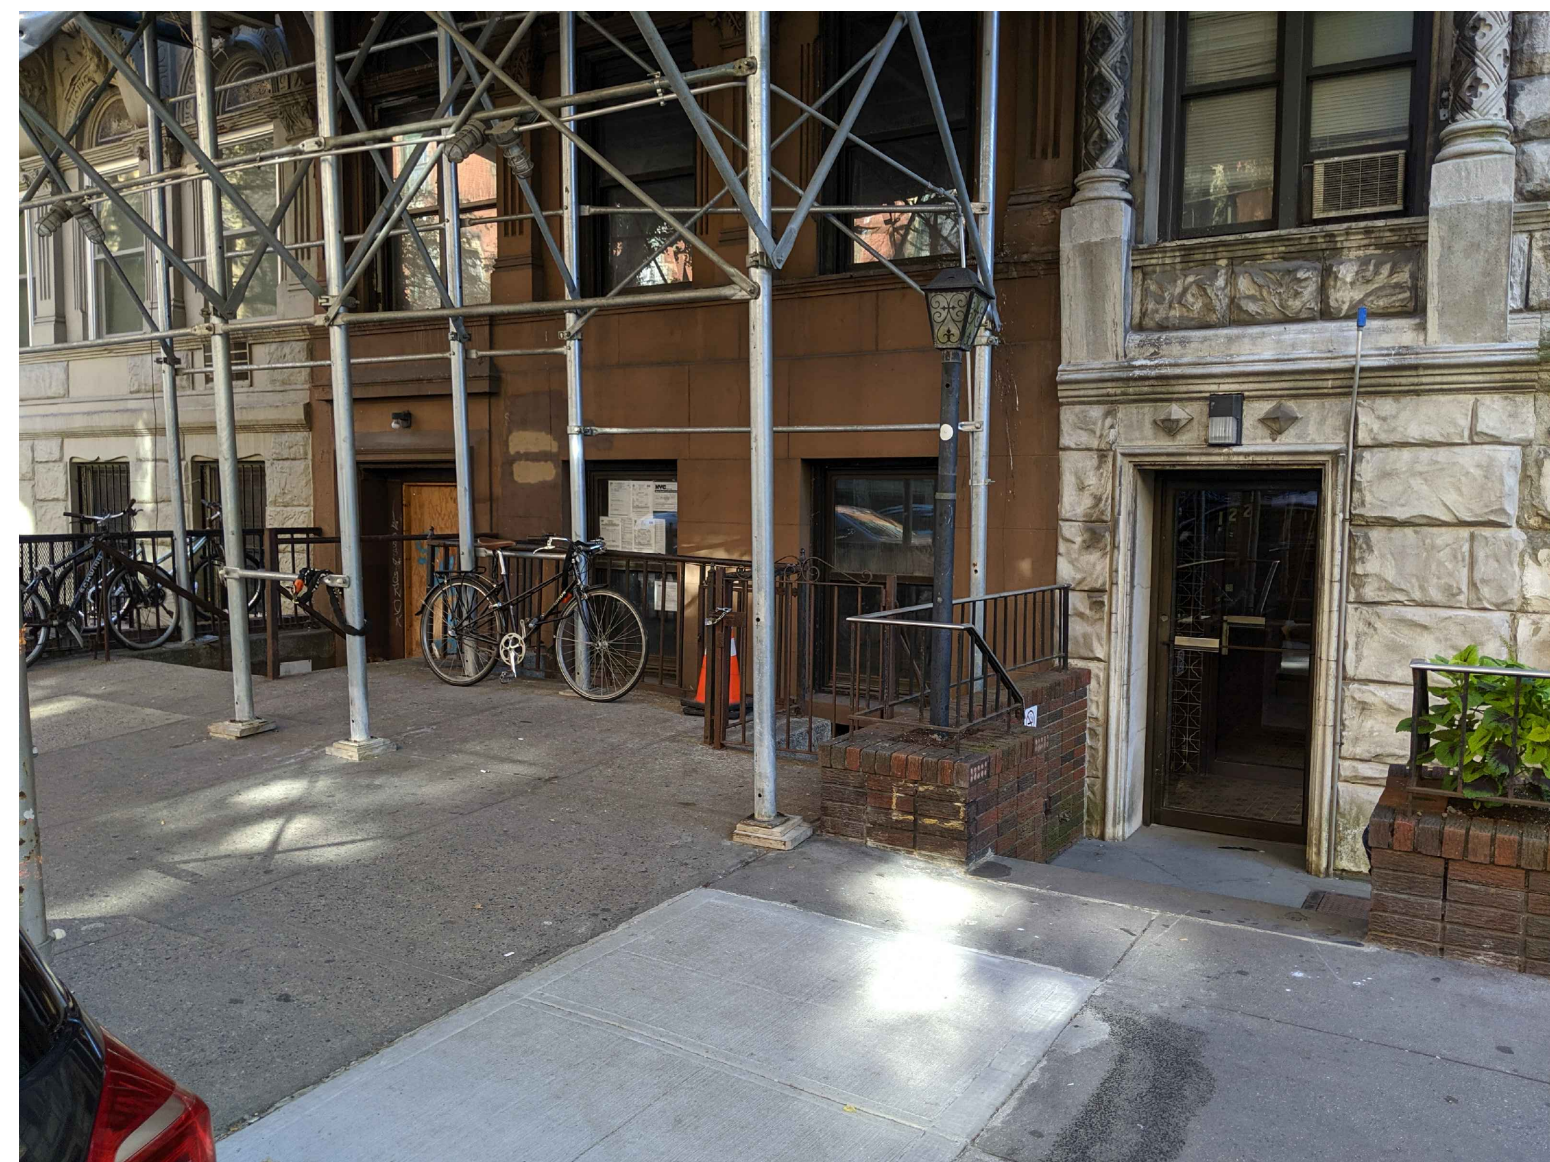

NO.	DATE	REVISION


Architect, P.C.
 25 West 83rd St
 New York, NY 10024
 T. 212.206.6600
 F. 212.206.6665

PROJECT
SIDEWALK RENOVATION
 120 WEST 74TH STREET
 NEW YORK, NY 10023

TITLE
PHOTOS - SITE

DATE: 01.27.20
 PROJECT NO.:
 DRAWN BY:
 SCALE: **AS NOTED**
 DRAWING:

WEST 74TH STREET

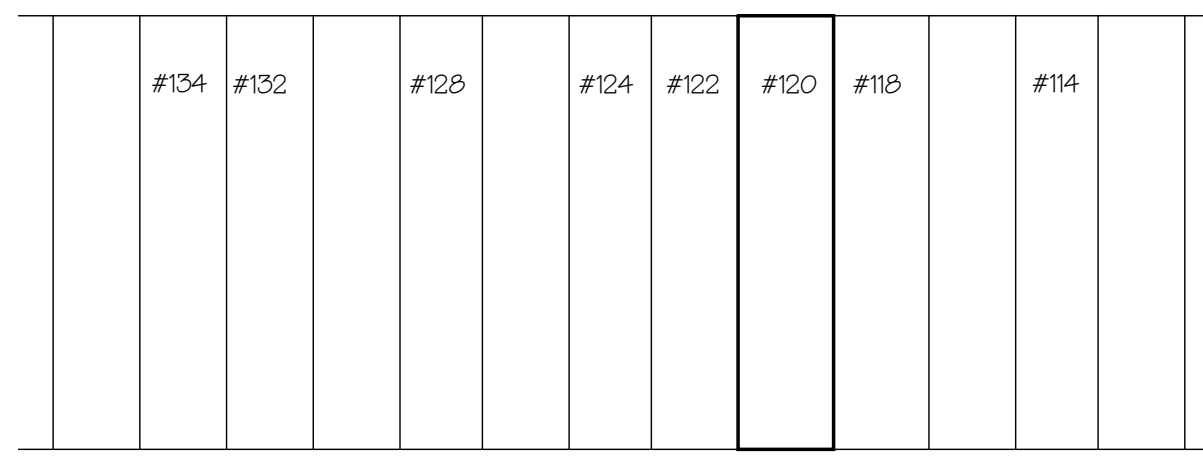

KEY PLAN



PHOTO @ 120 W 74TH STREET



PHOTO @ 122 W 74TH STREET



PHOTO @ 128 W 74TH STREET



PHOTO @ 118 W 74TH STREET



PHOTO @ 132 W 74TH STREET

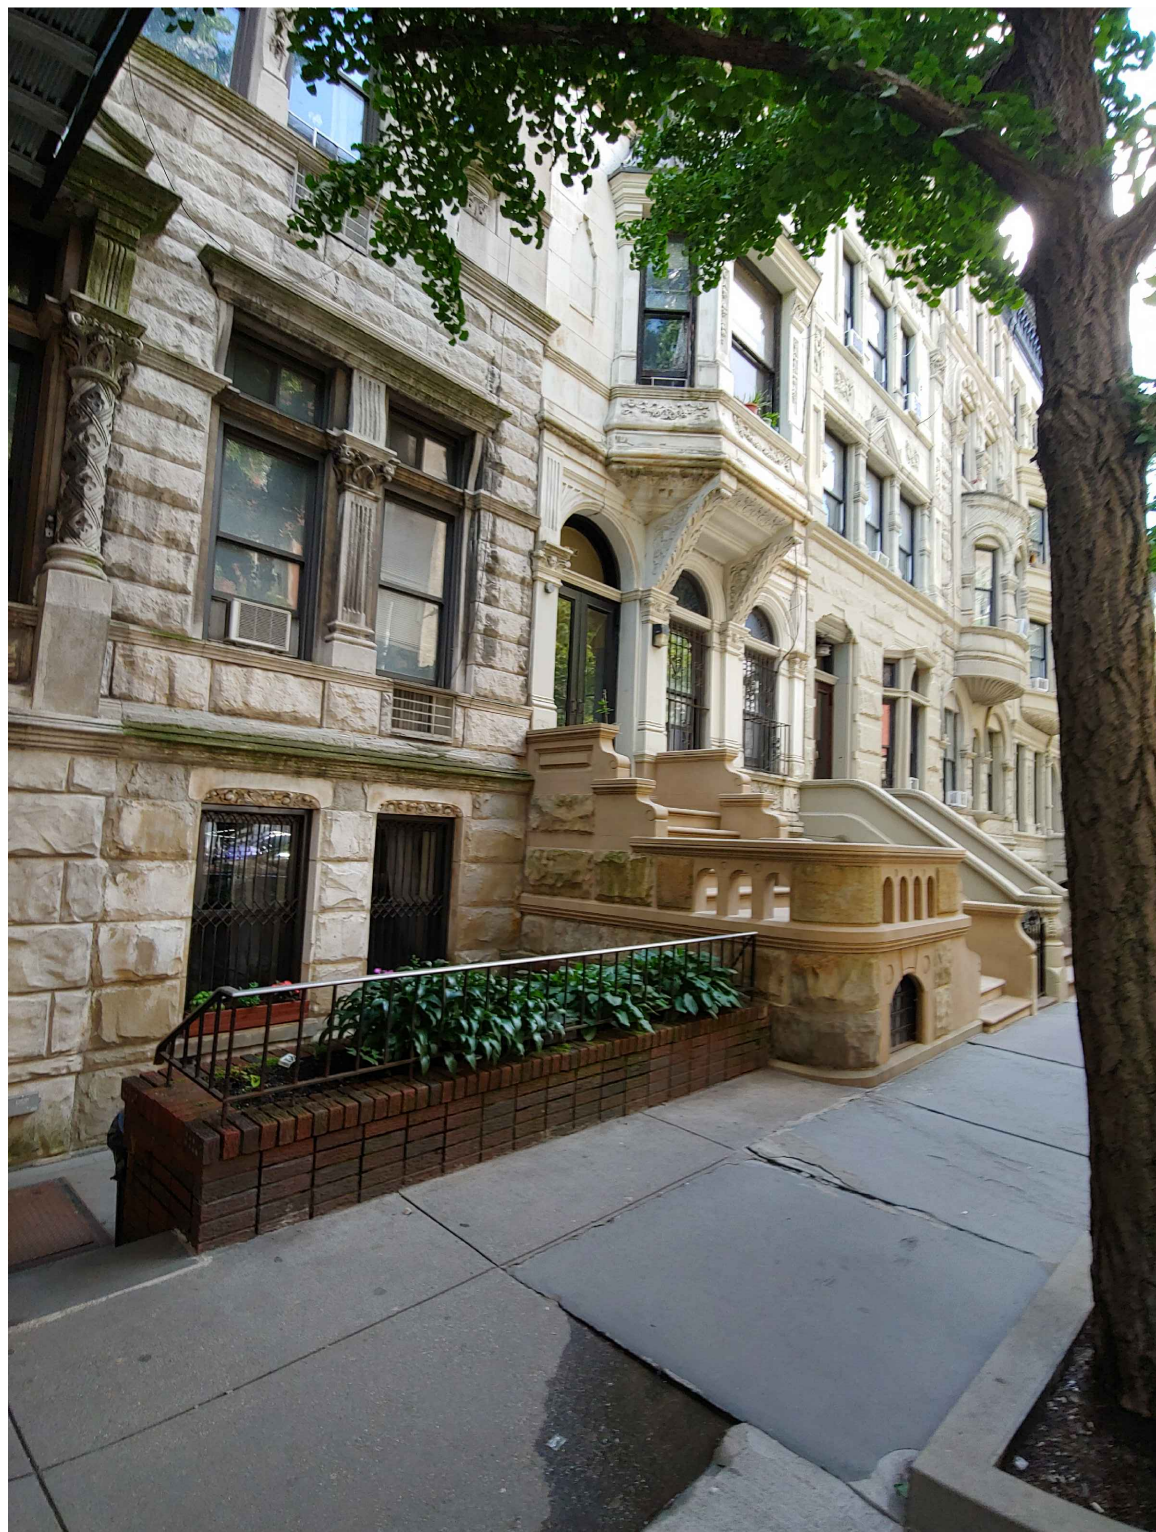


PHOTO @ 122 & 124 W 74TH STREET



PHOTO @ 114 W 74TH STREET



PHOTO @ 134 W 74TH STREET

NO.	DATE	ISSUED
1	12.02.19	LFC
2	01.02.20	LFC
3	01.22.20	LFC
4	01.27.20	LFC

NO.	DATE	REVISION

Architect, P.C.
 25 West 83rd St
Frank R. Nigro New York, NY 10024
 T. 212.206.6600
 F. 212.206.6665

PROJECT
SIDEWALK RENOVATION
 120 WEST 74TH STREET
 NEW YORK, NY 10023

TITLE
PHOTOS - CONTEXT

DATE	01.27.20
PROJECT NO.	
DRAWN BY	
SCALE	AS NOTED
DRAWING	