

BRIGHT WINDOW SPECIALISTS

135 East 57th Street , 18-131, New York, NY 10022



2 W 67th Street

New York, NY 10023

LPC PACKAGE - APT A / 10th FLOOR

Project No:


28110r

IN THE MATTER OF REPLACING EXISTING WINDOWS AT 2 W 67TH ST - APT A / FLOOR 10

(N.T.S.)



(N.T.S.)

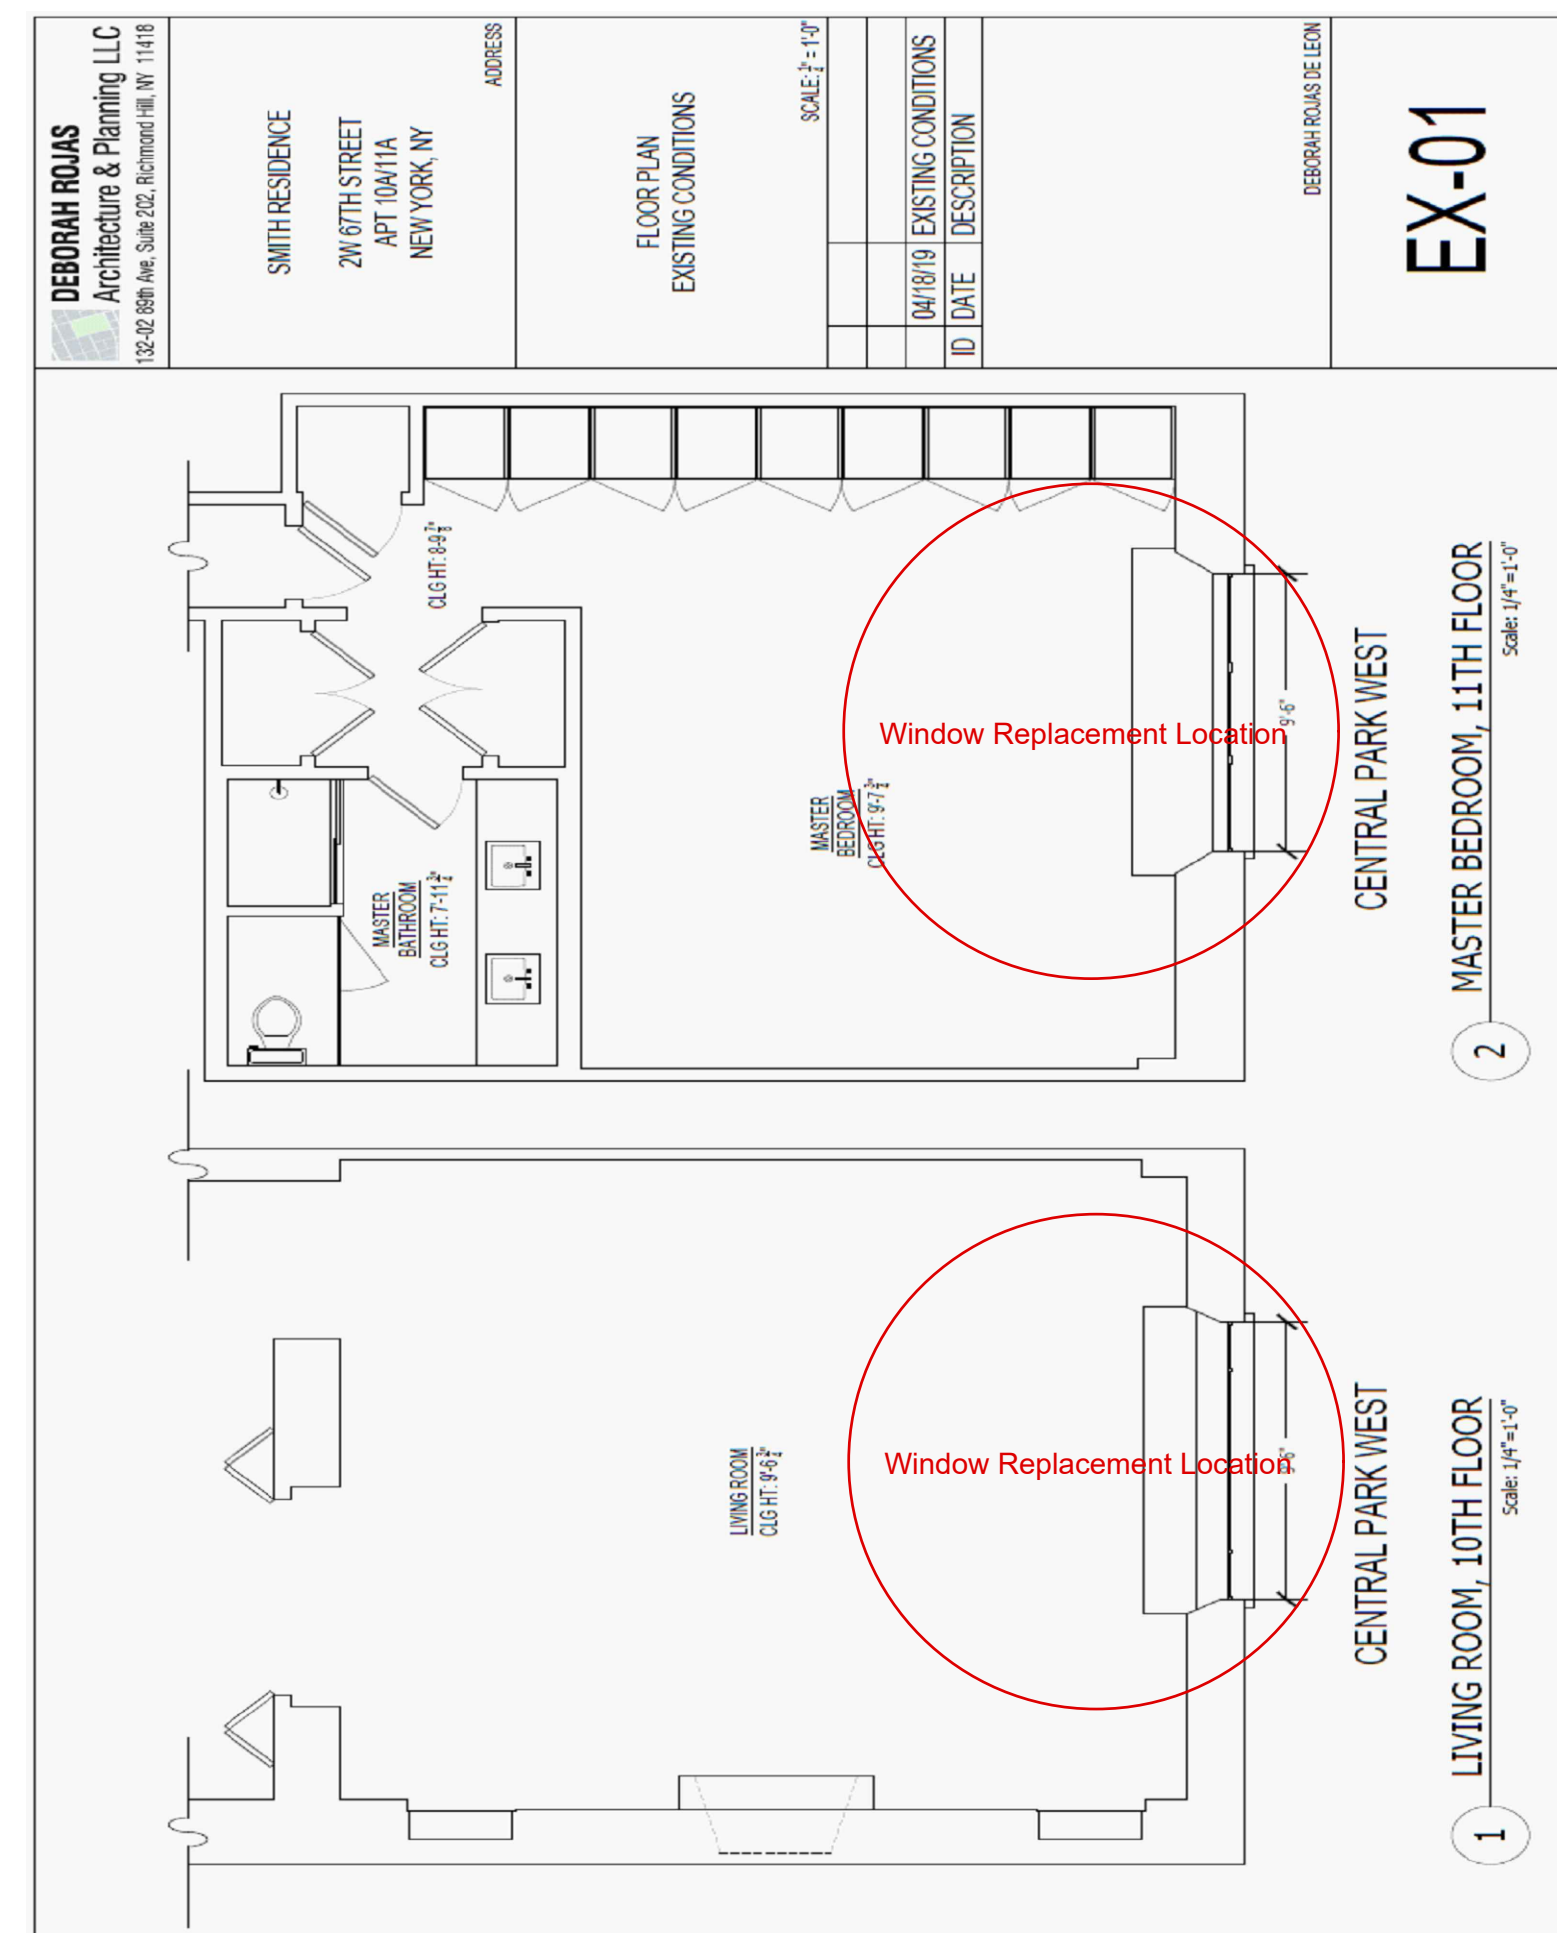


WINDOWS VISIBLE FROM PUBLIC THOROUGHFARE

(N.T.S.)

Window and Door Schedule				
Type	Description	Qty.	Drawing No.	Notes
A	Landmark 175 Series Fixed Window	1	28110 - 01	
B	Open-rod Casement	1	28110 - 01	
	TOTAL # OF UNITS	2		

Legend	
F.H.	Frame Height
F.W.	Frame Width
O.F.H.	Overall Frame Height
O.F.W.	Overall Frame Width
S.W.	Sash Width
U.S.H.	Upper Sash Height
L.S.H.	Lower Sash Height
O.S.H.	Overall Sash Height
G.O.	Glass Opening
M.O.	Masonry Opening
R.O.	Rough Opening

CONTENTS	
PAGE	DESCRIPTION
1	Title page, legend, window schedule, location page & index of drawings
2	
3	
4	
5	

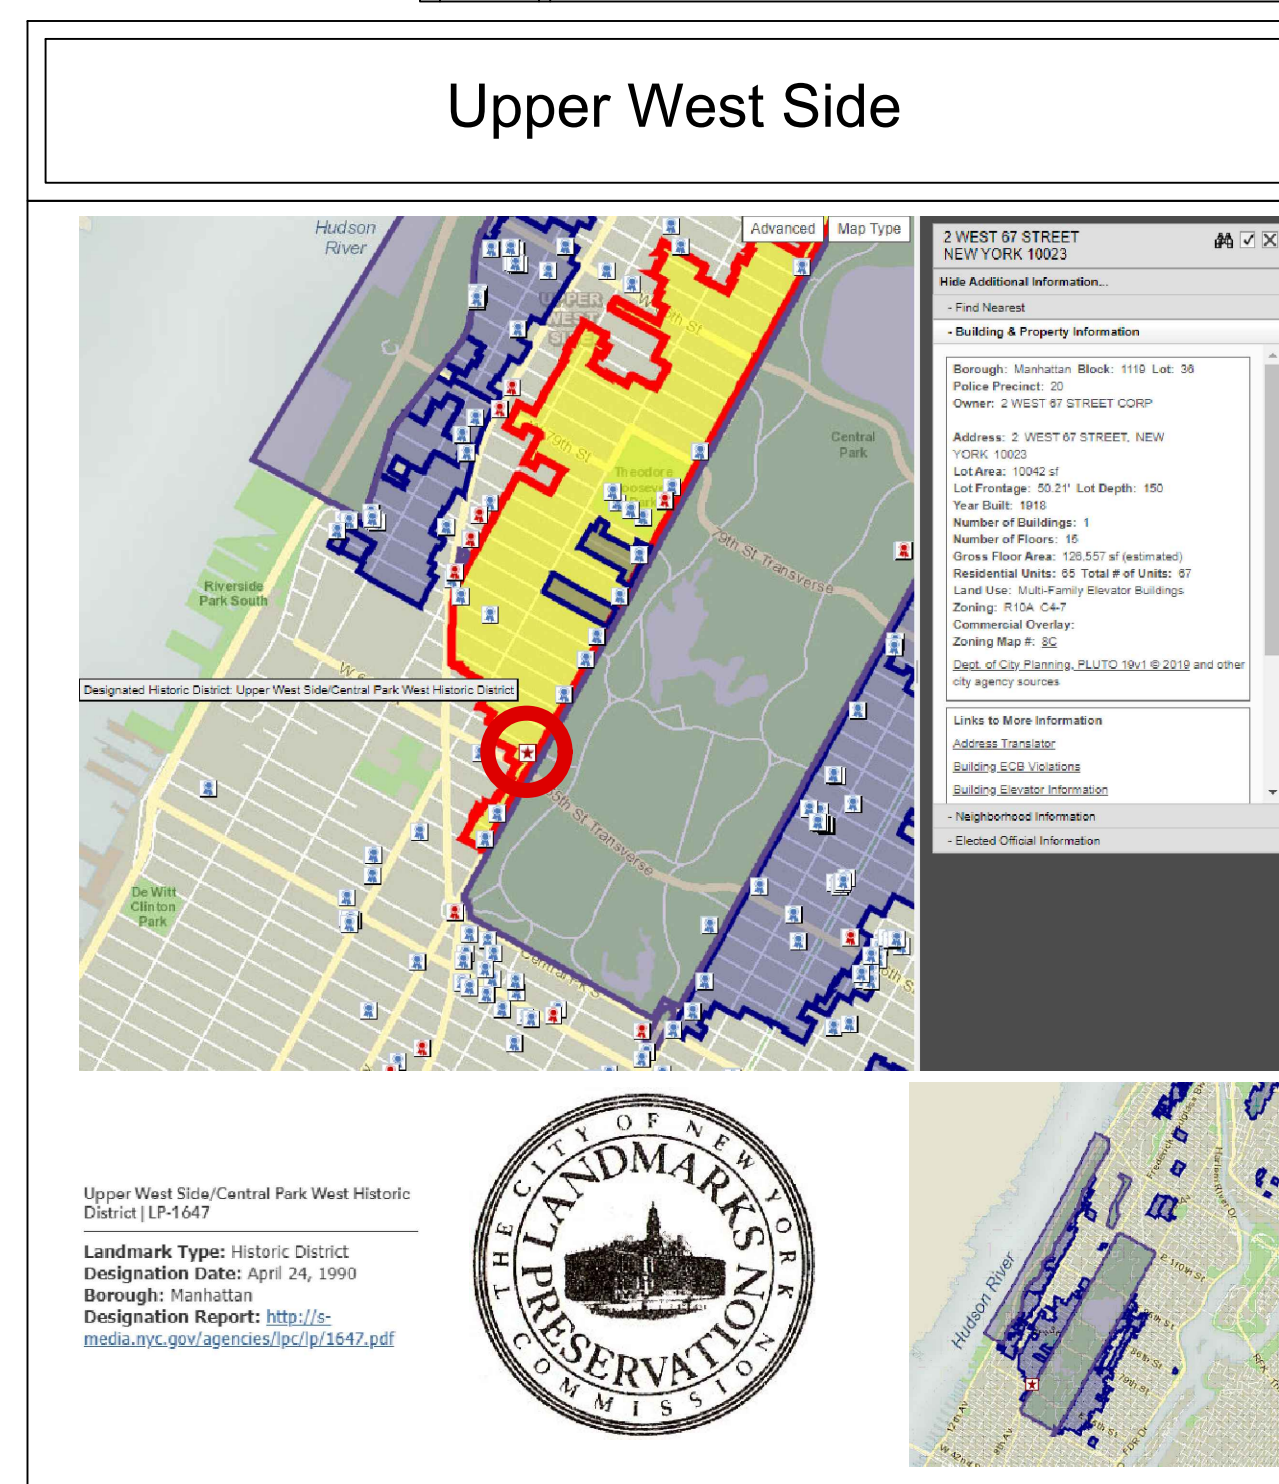

2 W 67th St -
Apartment A / 10th
Floor
Existing Units

Drawings and designs are the exclusive property of Revival Sash & Door, and are submitted as confidential information in connection with your inquiry. They must not be used for any other purposes, nor can they be copied or loaned without written permission.

[illegible]

Drawn by: XX	Revision:
Date: 12/20/19	Scale:
Project No: 28110r	Drawing No: 01

PROPOSED IMPROVEMENTS
IN THE MATTER OF REPLACING EXISTING WINDOWS AT 2 W 67TH ST - APT A / FLOOR 10



2 W 67th St -
Apartment A / 10th
Floor
Existing Units

Project:

Date:

By:

Description:

Rev:

Drawn by:
XX

Date:
12/20/19

Project No:
28110r

Revision:

Scale:

Drawing No:

02





REVIVAL SASH
CUSTOM WINDOWS & DOORS

135 East 57th Street, 15-121, New York, NY 10022
Tel.: (646) 844-3929



A group of people are gathered in a room with a large window overlooking Central Park and the New York City skyline. Two people are standing near the window, one in a blue shirt and one in a red shirt, looking at something on the windowsill. Another person is sitting on the floor, holding a large white sheet of paper, and a fourth person is sitting on a couch, looking at the paper. The room has light wood floors and a white radiator under the window.

Project:


2 W 67th St -
Apartment A / 10th
Floor
Existing Units

Drawings and designs are the exclusive property of Revival Sash & Door, and are submitted as confidential information in connection with your inquiry. They must not be used for any other purposes, nor can they be copied or loaned without written permission.

[illegible]


Drawn by: XX	Revision:
Date: 12/20/19	Scale:
Project No: 28110r	Drawing No: 05

<u>View of Window A</u> 	 Bright Window SPECIALISTS Bright Window Specialists 135 E 57th St, Suite 18-125 New York, NY 10022 P: (646) 851-2414 Project 2 W 67th Street New York, NY 10023 Issued April 30, 2019 Drawing Title View of Window A Page 7
Figure 2: Ext Jamb - no brickmold 	

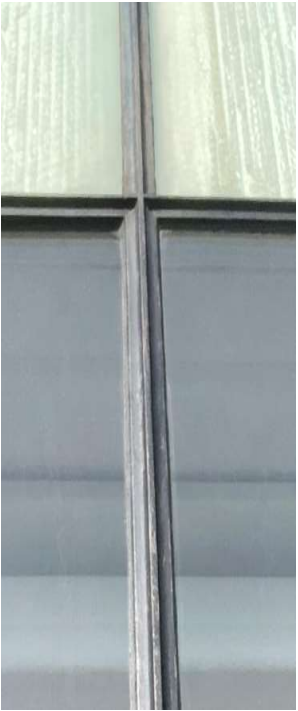
View of Window A  Figure 4: Mullion condition  Figure 5: Grids	 Bright Window SPECIALISTS Bright Window Specialists 135 E 57th St, Suite 18-125 New York, NY 10022 P: (646) 851-2414
	Project
	2 W 67th Street New York, NY 10023
	Issued
	April 30, 2019
	Drawing Title
	View of Window A
	Page
	8

View of Window A  Figure 6: Close up	 Bright Window SPECIALISTS
	Bright Window Specialists 135 E 57th St, Suite 18-125 New York, NY 10022 P: (646) 851-2414
	Project
	2 W 67th Street New York, NY 10023
	Issued
	April 30, 2019
	Drawing Title
	View of Window A
	Page
	9

PROPOSED IMPROVEMENTS
IN THE MATTER OF REPLACING EXISTING
WINDOWS AT 2 W 67TH ST - APT A / FLOOR 10

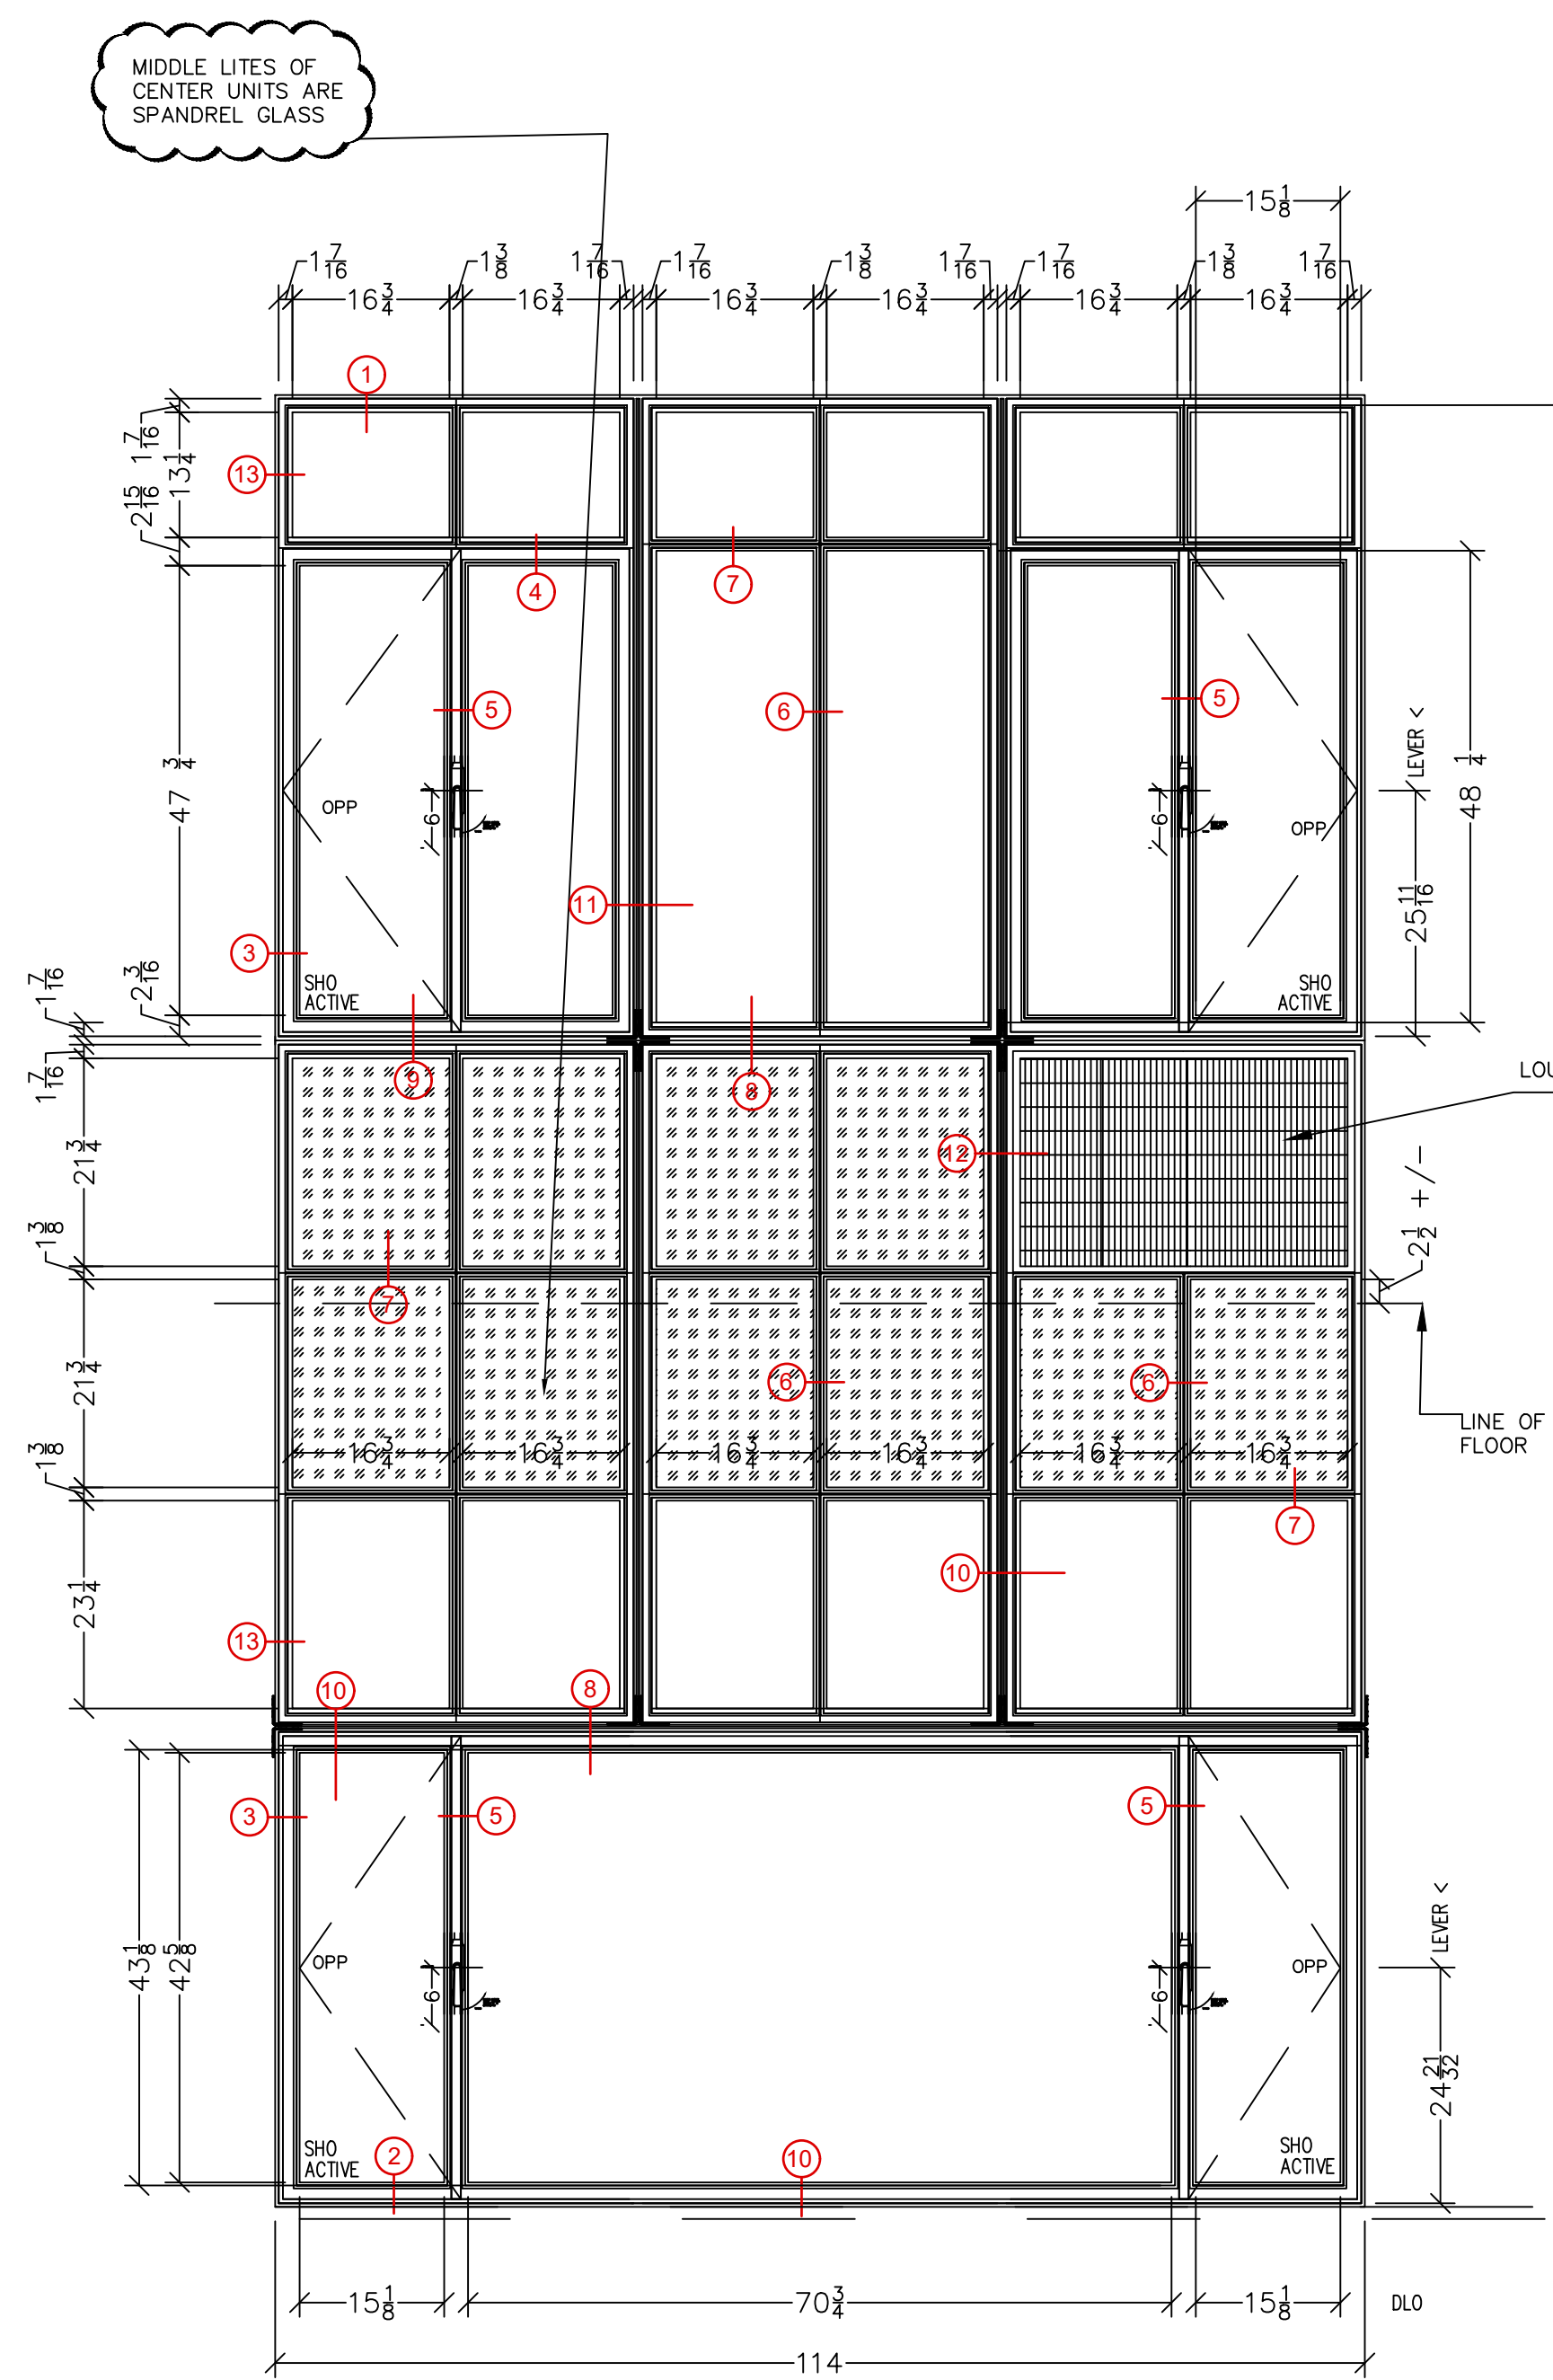

EXISTING WINDOW ELEVATION

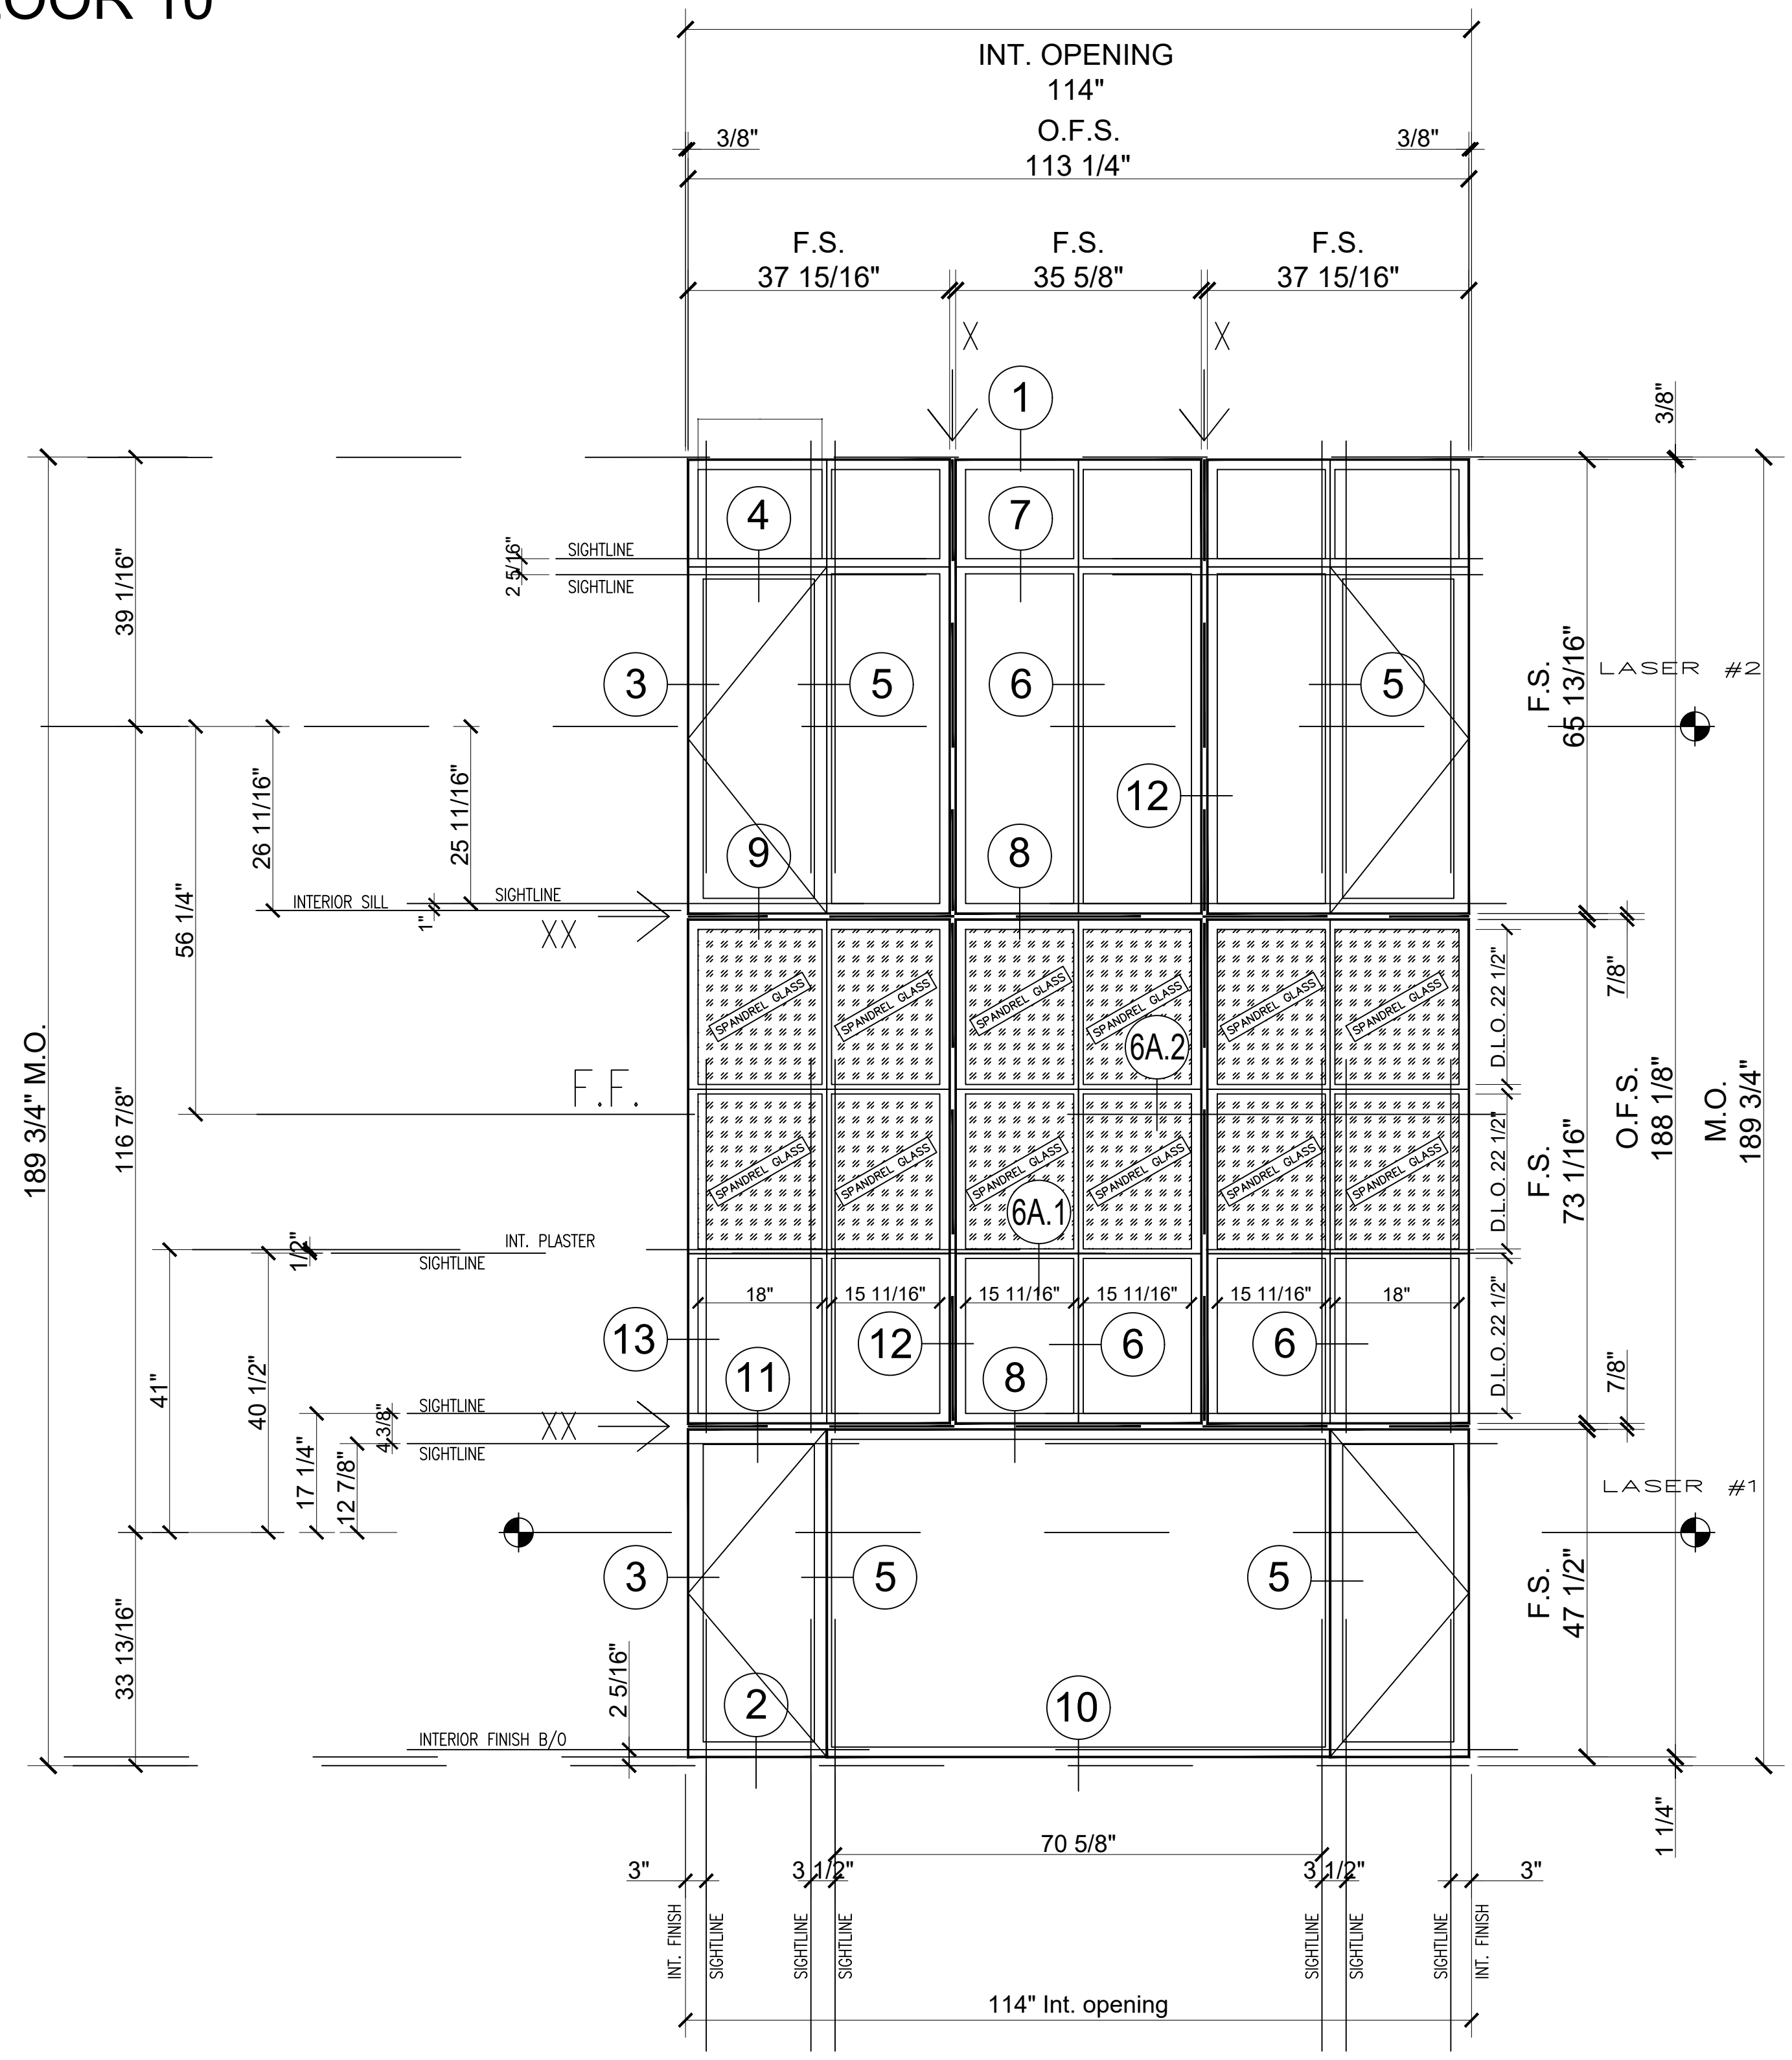

PROPOSED WINDOW ELEVATION



2 W 67th St -
Apartment A / 10th
Floor
Existing/Proposed
Units

Drawings and designs are the exclusive property of Revival Sash & Door, and are submitted as confidential information in connection with your inquiry. They must not be used for any other purposes, nor can they be copied or loaned without written permission.


Rev:	Description:	By:	Date:

Drawn by:	XX	Revision:	
Date:	12/20/19	Scale:	3/4"=1'
Project No:	28110r	Drawing No:	06

PROPOSED IMPROVEMENTS

IN THE MATTER OF REPLACING EXISTING WINDOWS

AT 2 W 67TH ST - APT A / FLOOR 10

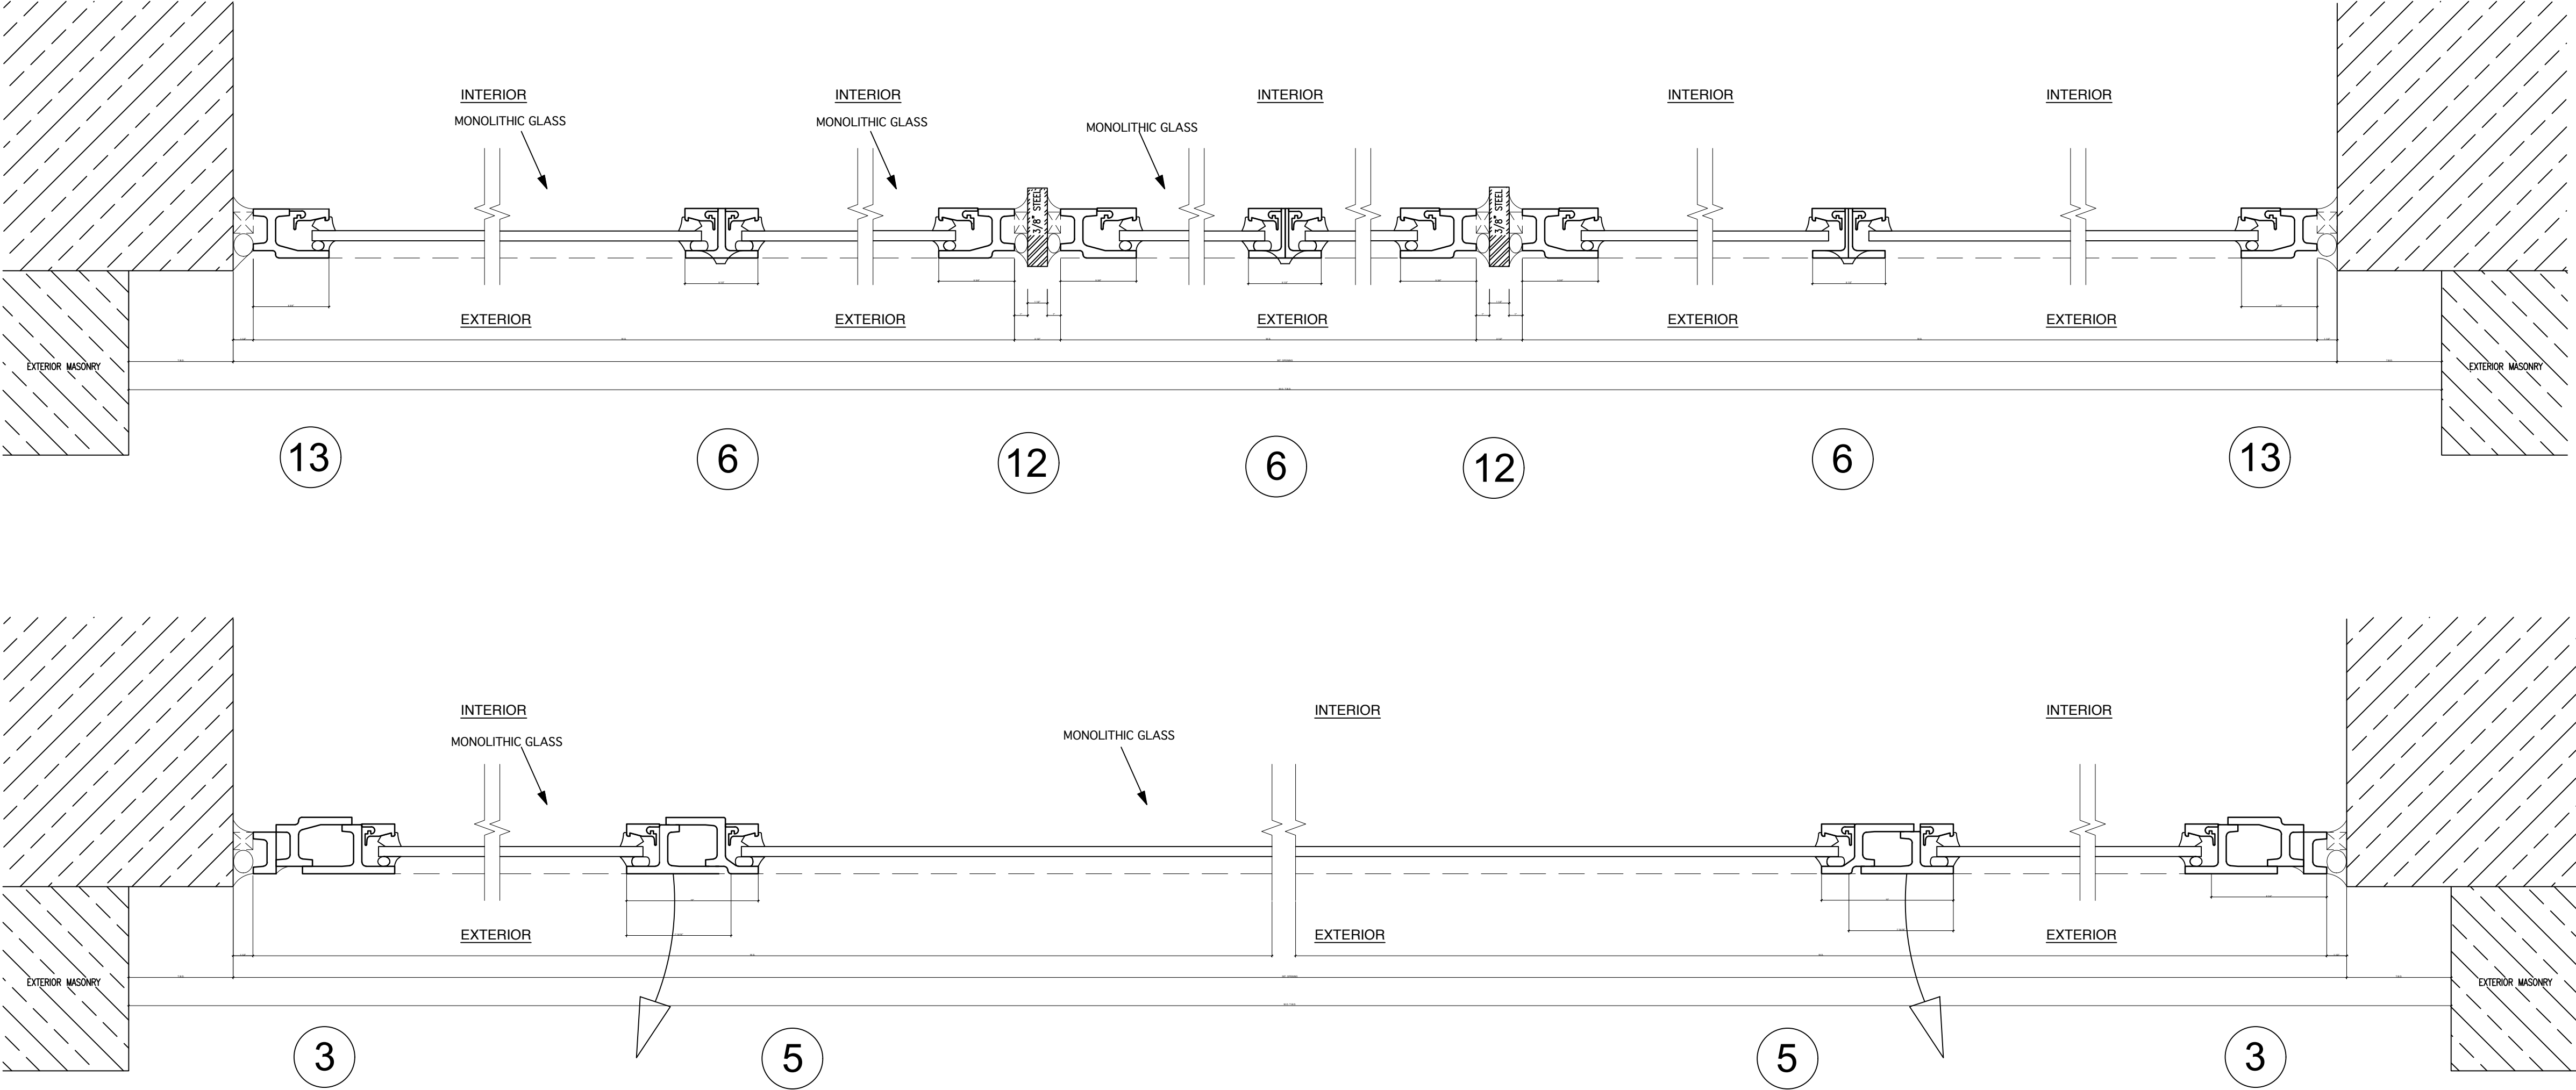

EXISTING WINDOW SECTION DETAILS (jamb)



CUSTOM WINDOWS
135 East 57th Street, 15-121, New York, NY 10022
Tel : (646)-844-3929


Project:
2 W 67th St -
Apartment A / 10th
Floor
Existing/Proposed
Units

Drawings and designs are the exclusive property of Revival Sash & Door, and are submitted as confidential information in connection with your inquiry. They must not be used for any other purposes, nor can they be copied or loaned without written permission.


Description:	By:	Date:	Rev:						

Drawn by:	XX	Revision:	
Date:	12/20/19	Scale:	6"=1'
Project No:		Drawing No:	

PROPOSED IMPROVEMENTS IN THE MATTER OF REPLACING EXISTING WINDOWS AT 2 W 67TH ST - APT A / FLOOR 10

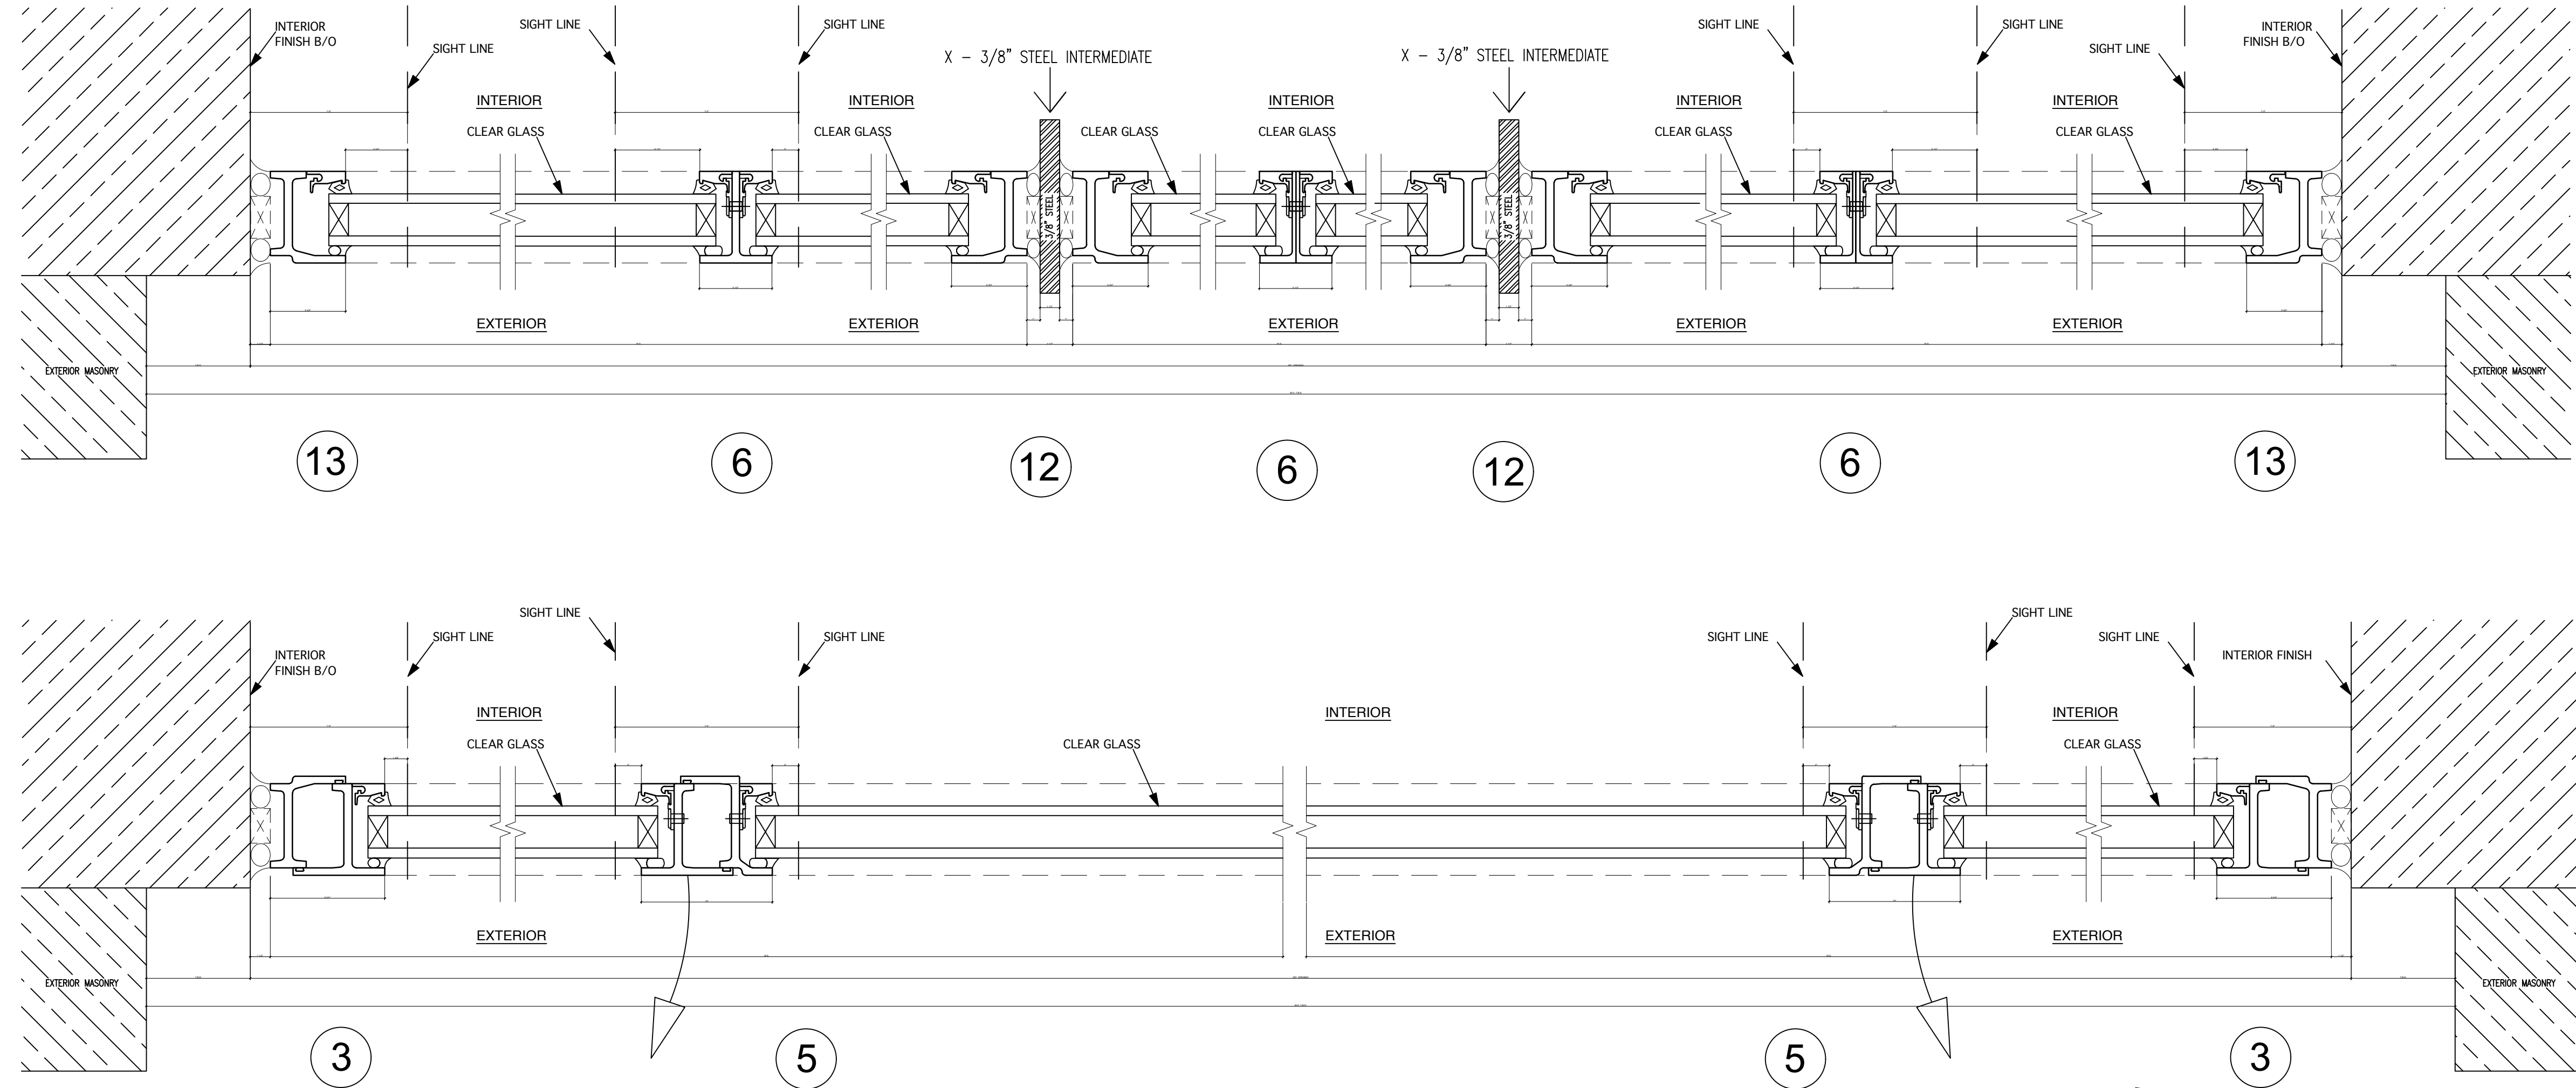

PROPOSED WINDOW SECTION DETAILS (jamb)

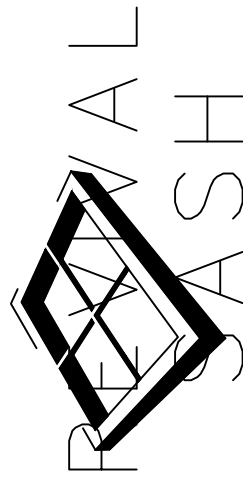

CUSTOM WINDOWS
135 East 57th Street, 15-121, New York, NY 10022
Tel : (646)-844-3929

Project:
2 W 67th St -
Apartment A / 10th
Floor
Existing/Proposed
Units

Drawings and designs are the exclusive property of Revival Sash & Door, and are submitted as confidential information in connection with your inquiry. They must not be used for any other purposes, nor can they be copied or loaned without written permission.


Rev:	Description:	By:	Date:						

Drawn by:	XX	Revision:	
Date:	12/20/19	Scale:	6"=1'
Project No:		Drawing No:	

PROPOSED IMPROVEMENTS

IN THE MATTER OF REPLACING EXISTING WINDOWS

AT 2 W 67TH ST - APT A / FLOOR 10

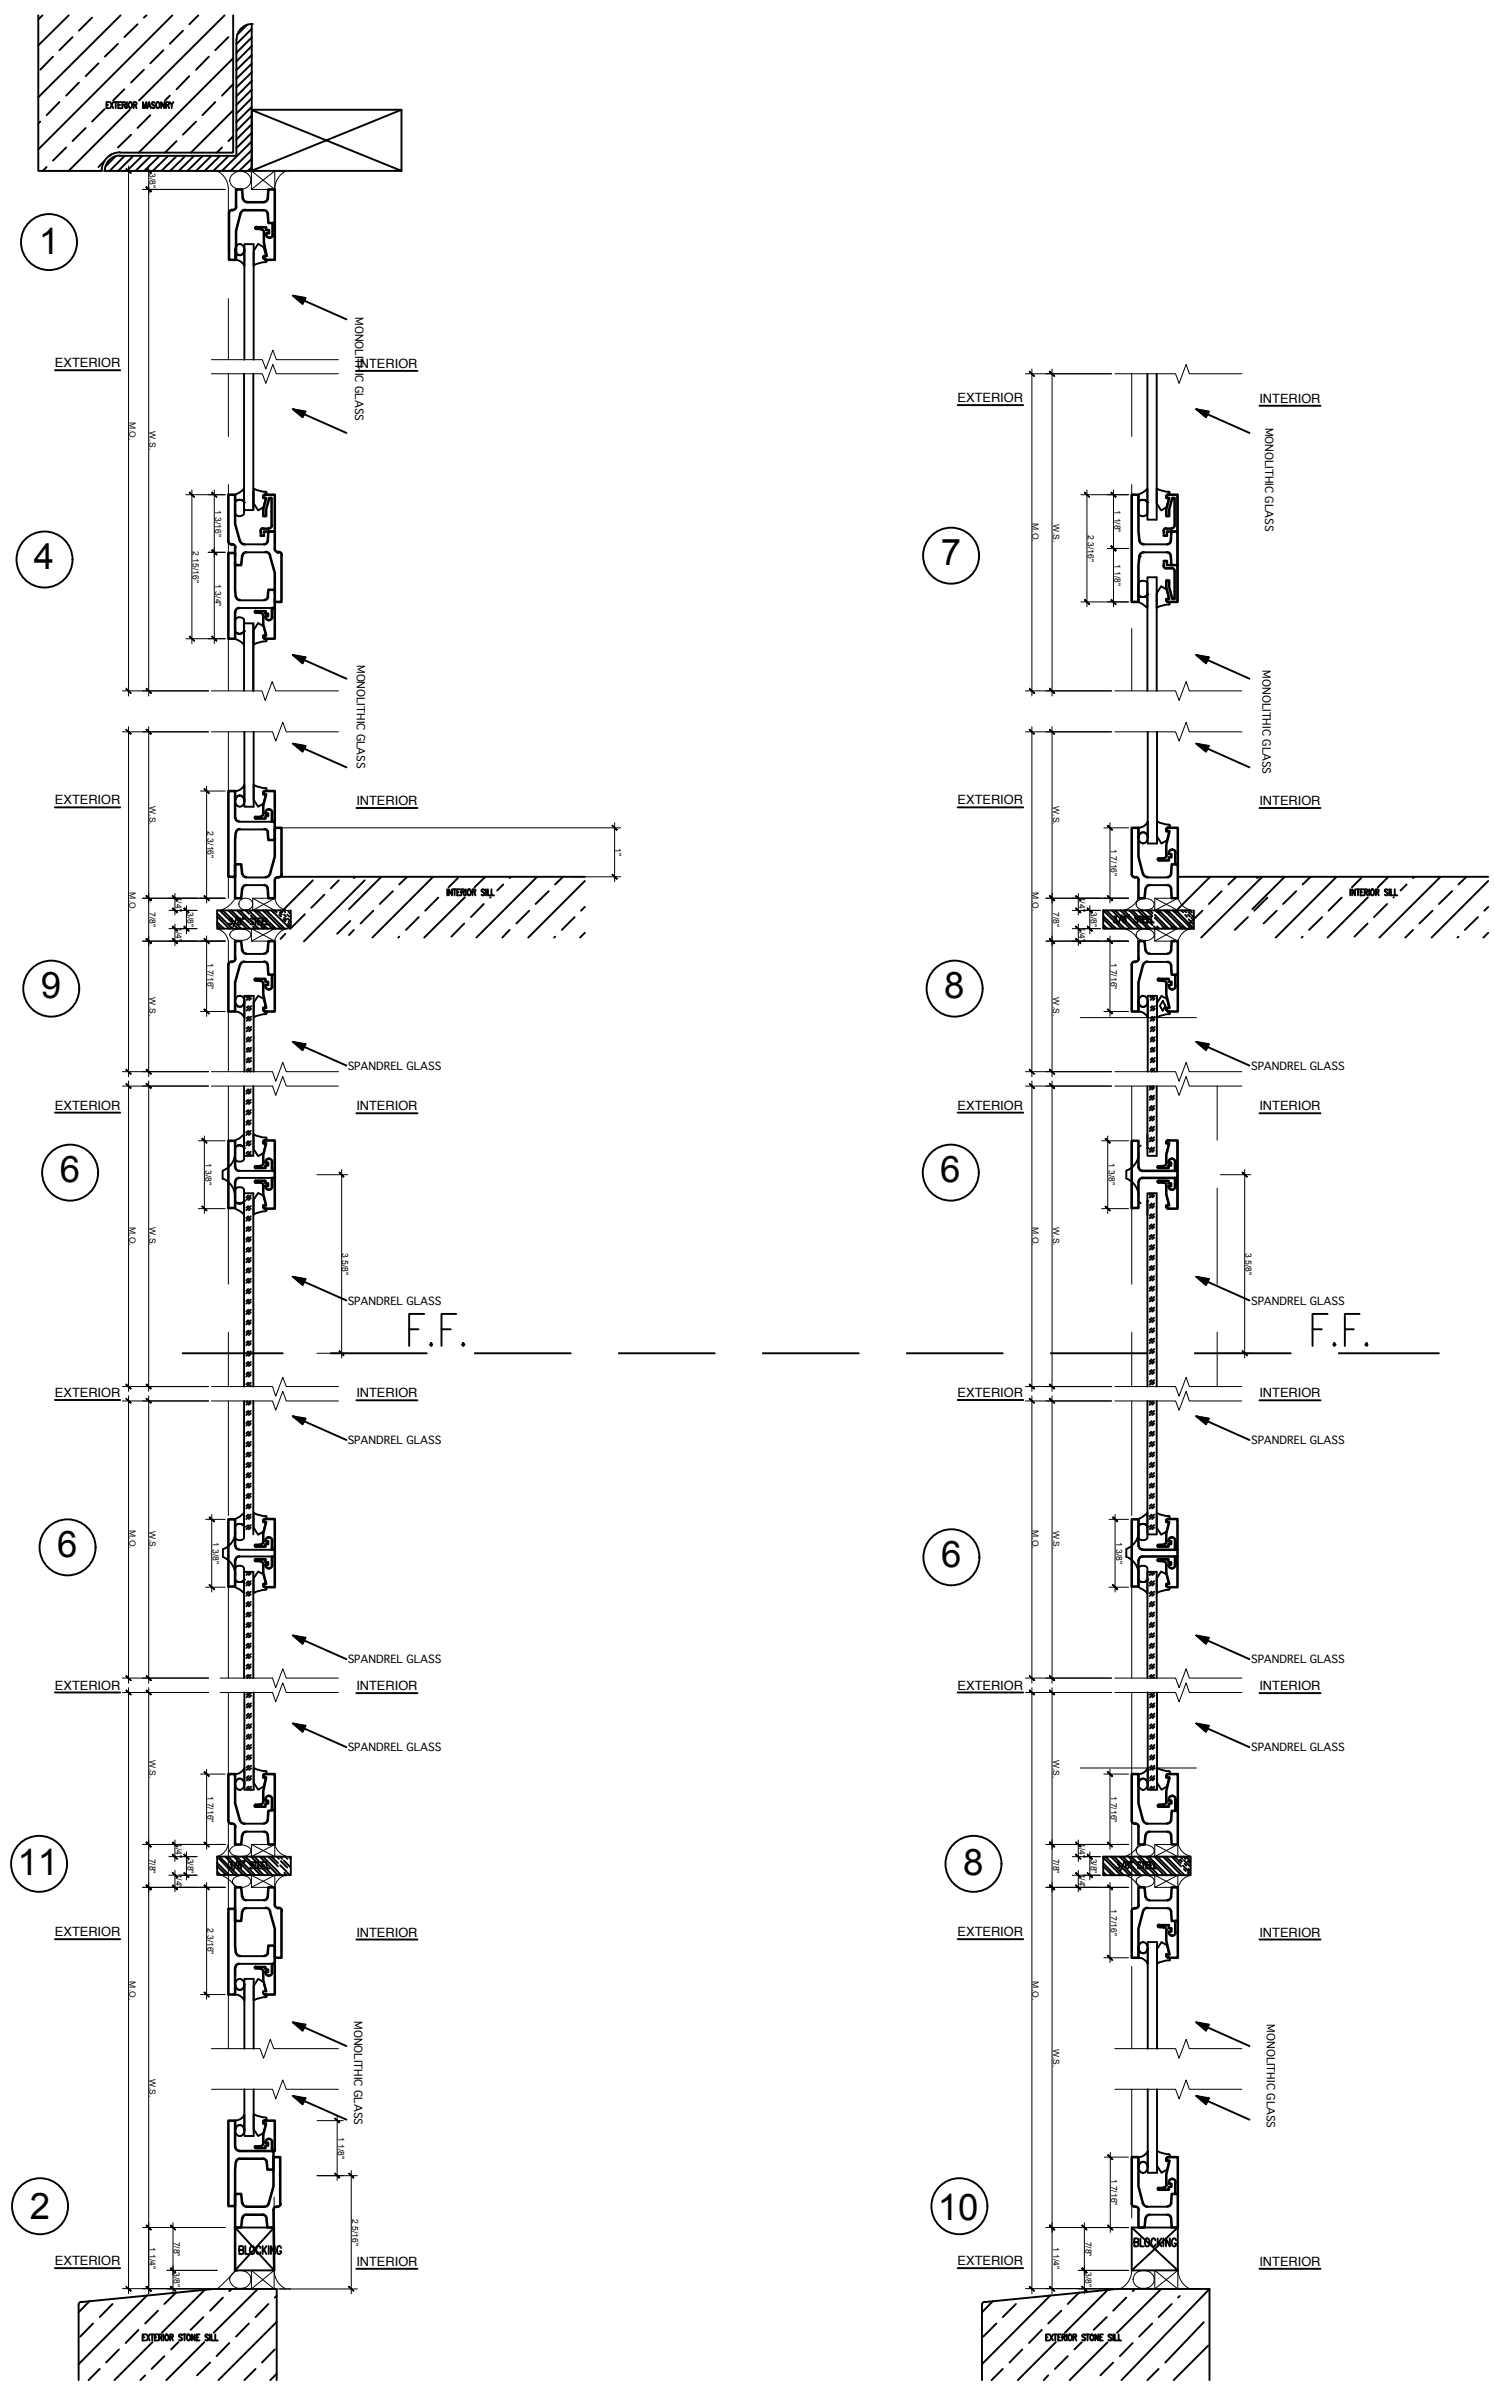

EXISTING WINDOW SECTION DETAILS (head | sill)



CUSTOM WINDOWS
135 East 57th Street, 15-121, New York, NY 10022
Tel : (646)-844-3929


Project:
2 W 67th St -
Apartment A / 10th
Floor
Existing/Proposed
Units

Drawings and designs are the exclusive property of Revival Sash & Door, and are submitted as confidential information in connection with your inquiry. They must not be used for any other purposes, nor can they be copied or loaned without written permission.

Rev:	Description:	By:	Date:					

Drawn by: XX		Revision:	
Date: 12/20/18	Scale: 6"=1'		
Project No:		Drawing No:	

GLAZING DIMINUATION

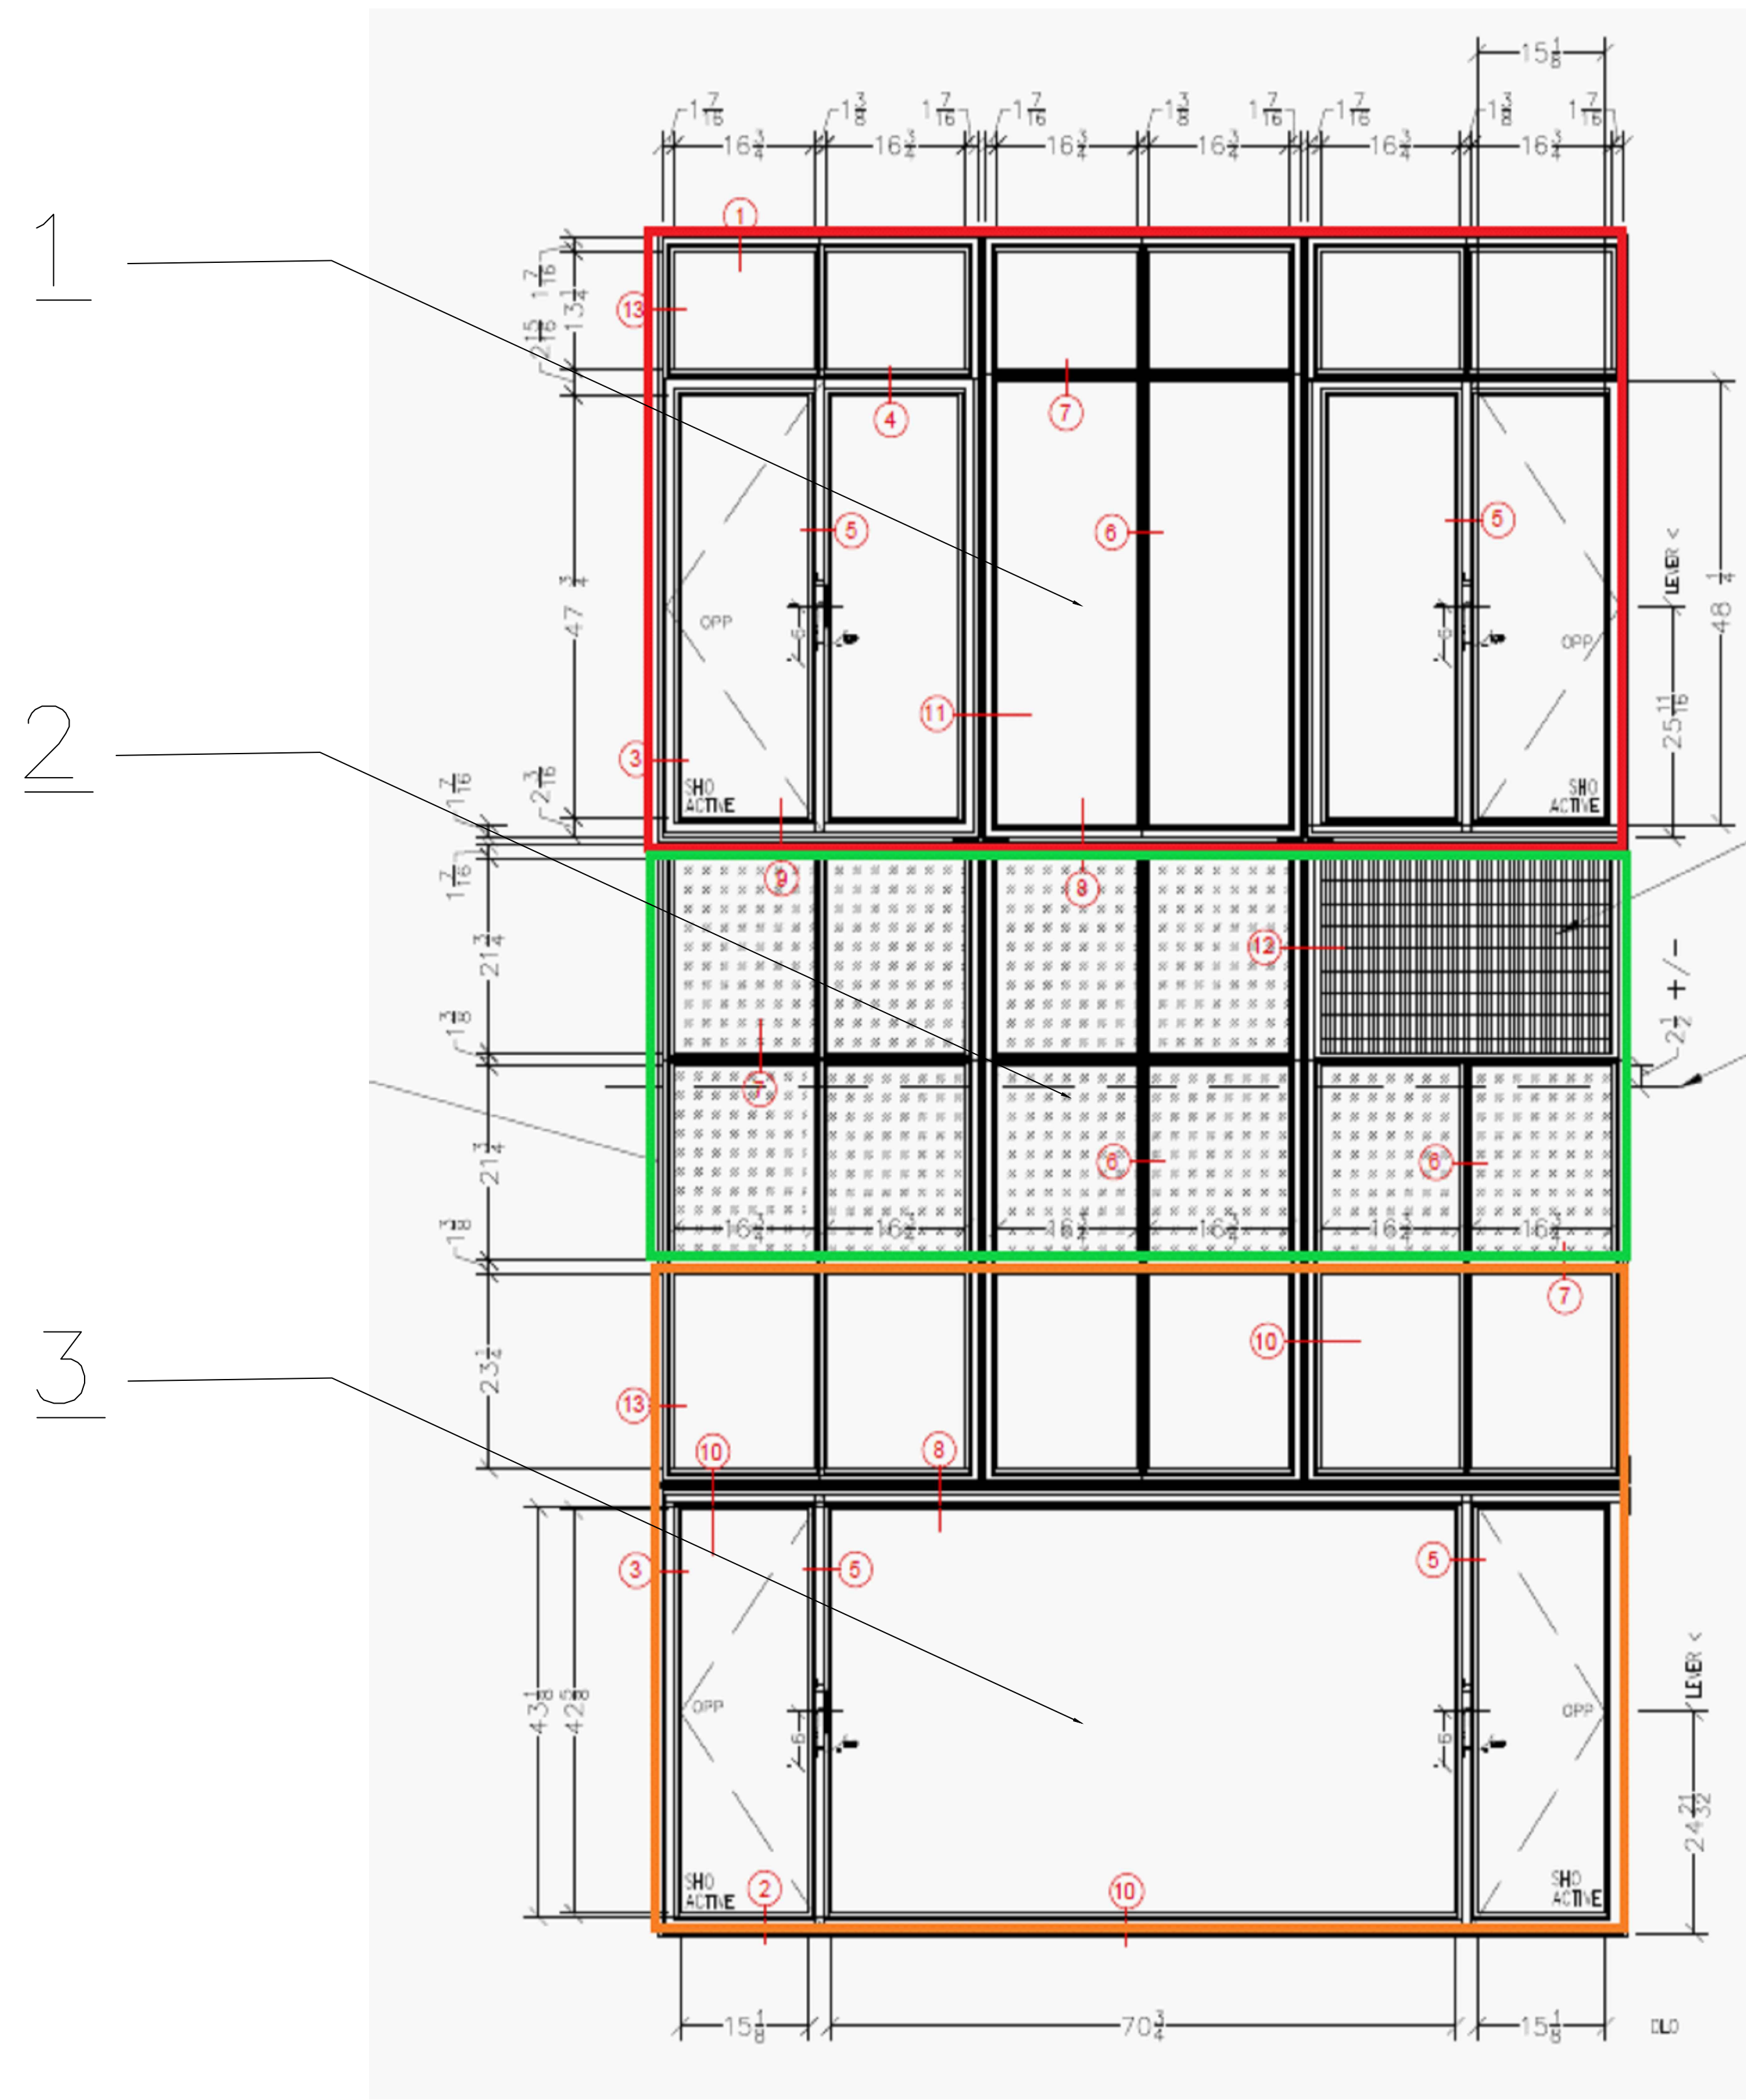

Glass Area [1]:

6 (16.75 x 13.225) + 4 (16.75 x 47.75) + 2 (16.75 x 48.25) (existing)
6147 1/4 square in.
6 (18 x 12.9375) + 6 (18 x 46.3125) (proposed)
6394 square in.

Difference in Glazed Area

246 3/4 square in.

Percentage Difference

0.040140

4.01% increase

Glass Area [2]:

10 x (16.75 x 21.75) (existing)
3643 1/8 square in.
7 x (15.625 x 22.5) + 3 x (18 x 22.5) (proposed)
3685 7/9 square in.

Difference in Glazed Area4

2 2/3square in.

Percentage Difference

0.011709

1.17%increase

Glass Area [3]:

6 (23.25 x 16.75) + 1 (70.75 x 43.125) + 2 (15.125 x 42.625) (existing)
6677 1/8 square in.
2 (18 x 22.5) + 4 (15.6875 x 22.5) + (70.625 x 44.625) + 2 (18 x 43.125) (proposed)
6926 square in.


Difference in Glazed Area

248 8/9square in.

Percentage Difference

0.037275

3.73%increase

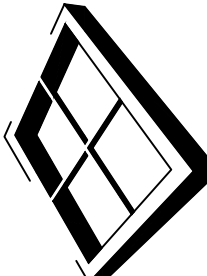

REVIVAL SASH
CUSTOM WINDOWS & DOORS
135 East 57th Street, 15-121, New York, NY 10022
Tel : (646) 844-3929

Project:

2 W 67th St -
Apartment A / 10th
Floor
Existing/Proposed
Units

Drawings and designs are the exclusive property of Revival Sash & Door, and are submitted as confidential information in connection with your inquiry. They must not be used for any other purposes, nor can they be copied or loaned without written permission.

Rev:	Description:	By:	Date:

Drawn by:
XX

Revision:

Date:
12/20/19

Scale:

Project No:
28110r

Drawing No:
09