

chango & co.

164 W 81ST STREET
NEW YORK, NY 10024



226 GRAND STREET
BROOKLYN, NY 11211
TEL. 718.455.2001
arch@CHANGO.CO

© 2019 CHANGO DESIGN LLC. ALL RIGHTS RESERVED
All legal rights including, but not limited to the ownership of all
intellectual property, copyright ownership and design patent
rights in the designs, arrangements and plans shown here
within are the property of Chango Design. The designs contained
within these documents are developed by Chango Design, or
property of Chango Design, and extended under a non-exclusive
license for use solely on this project. The designs and
intellectual property contained within may not be used, utilized,
duplicated, replicated or reused, in whole, in part or similarly,
except in connection with this project, without the prior written
consent of Chango Design. Written dimensions on these designs
shall have precedence over scaled dimensions. Contractors,
vendors, suppliers, materialmen, manufacturers, and their
sub-contractors of all tiers shall be responsible for verifying all
dimensions and conditions on the design and the project, and
are required to notify Chango Design of any variation between
the design, dimensions and field conditions.

PRIVATE RESIDENCE
164 WEST 81ST STREET
NEW YORK, NY 10024

LPC

NO.	DATE	ISSUE

DRAWING LIST

- PROJECT CONTEXT
- TAX PHOTOS
- FRONT FACADE PHOTOS
- REAR FACADE PHOTOS
- BLOCK PLAN
- BLOCK VIEW
- FRONT FACADE EXST. VS PROPOSED
- REAR FACADE 3D VIEW
- REAR FACADE CONTEXT ELEVATION EXISTING
- REAR FACADE CONTEXT ELEVATION PROPOSED
- REAR FACADE EXST. VS PROPOSED
- EXISTING SECTIONS
- PROPOSED SECTIONS
- SIGHT LIGHTS
- CELLAR FLOOR PLANS
- BASEMENT FLOOR PLANS
- PARLOR FLOOR PLANS
- 2ND FLOOR PLANS
- 3RD FLOOR PLANS
- ROOF FLOOR PLANS


SCALE: n/a

PROJECT INFO

DATE: 5/20/2020

PAGE: 1 of 27

UPPER WEST SIDE /
CENTRAL PARK WEST HISTORIC DISTRICT
DESIGNATED APRIL 24, 1990
LANDMARKS PRESERVATION COMMISSION

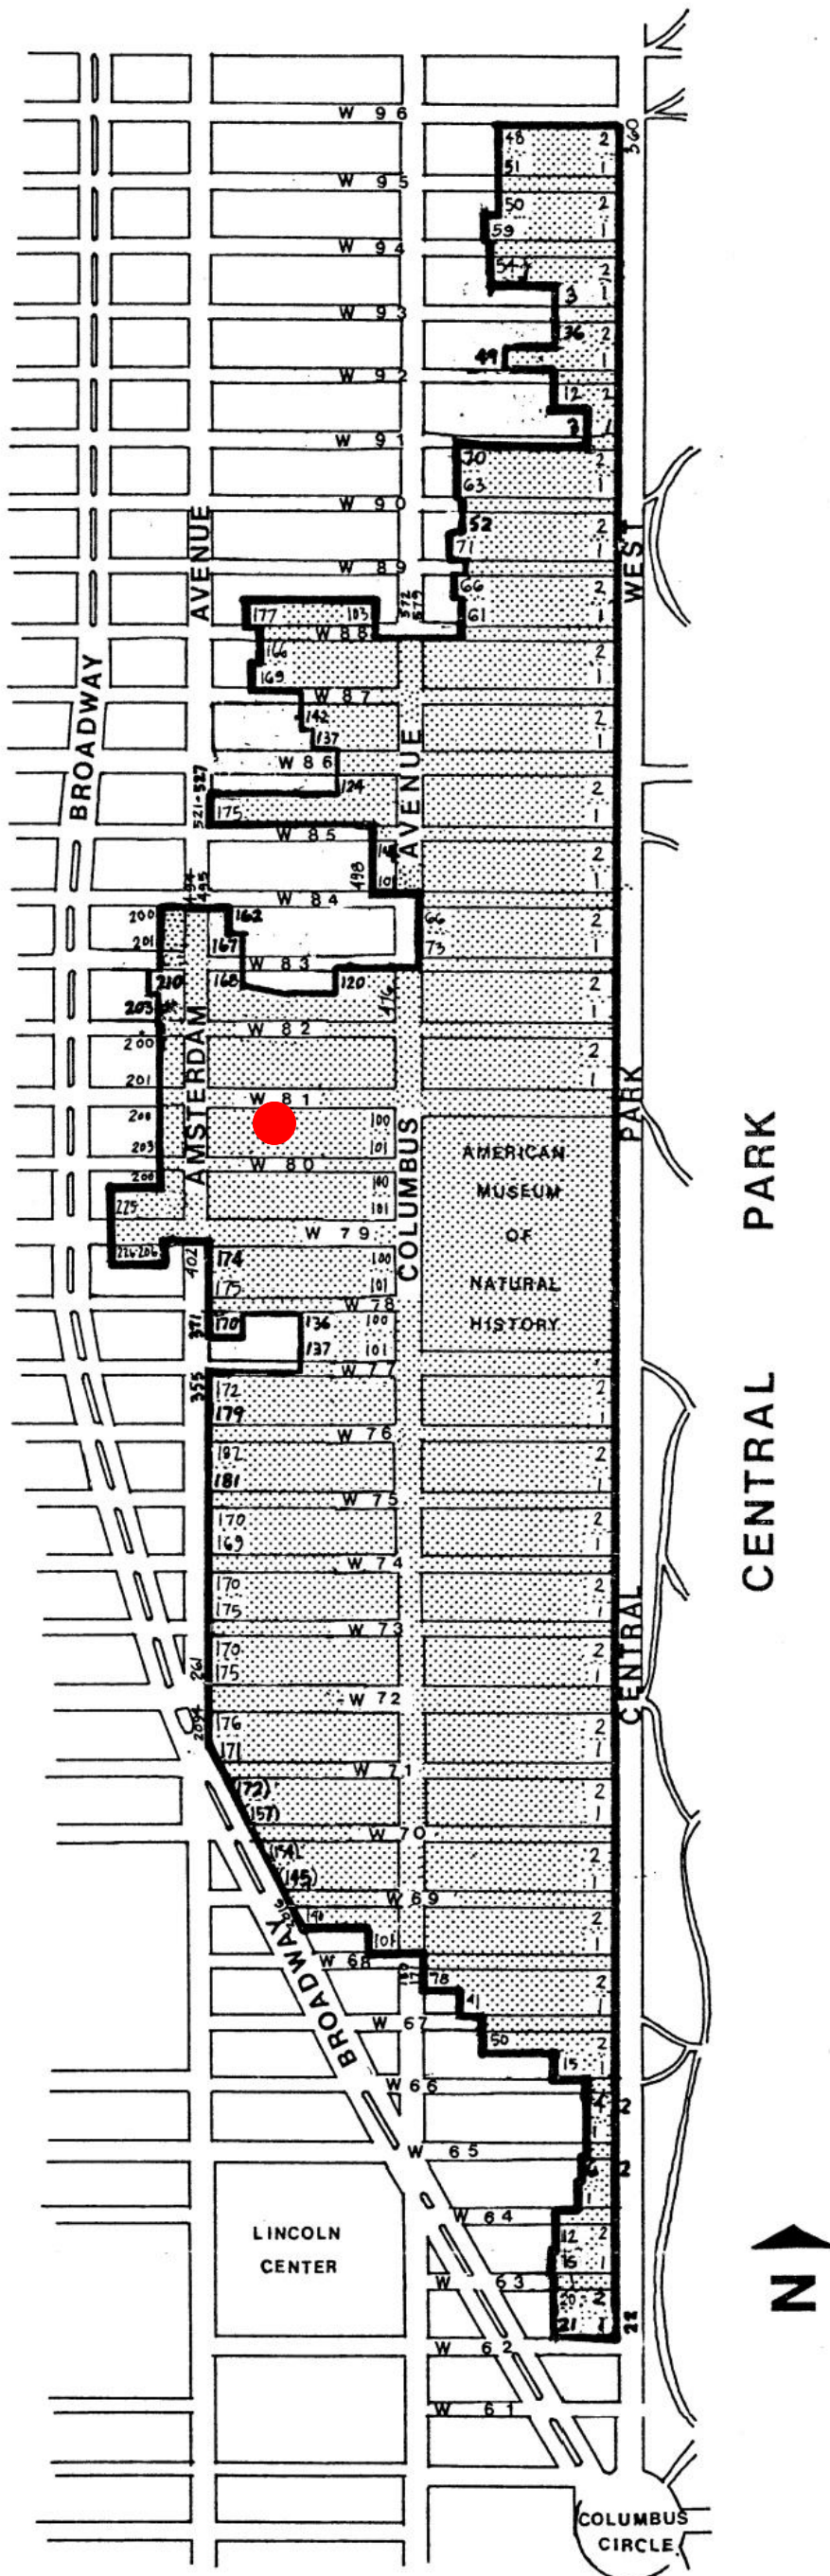

1 HISTORIC DISTRICT MAP
SCALE: NTS

NUMBERS INDICATE BUILDINGS WITHIN BOUNDARIES OF HISTORIC DISTRICT



2 PLOT PLAN
SCALE: 1/128" = 1'-0"



3 FRONT FACADE - STREET VIEW
SCALE: NTS



4 FRONT FACADE - TAX PHOTO
SCALE: NTS



226 GRAND STREET
BROOKLYN, NY 11211
TEL. 718.455.2001
arch@CHANGO.CO

© 2019 CHANGO DESIGN LLC. ALL RIGHTS RESERVED
All legal rights including, but not limited to the ownership of all
intellectual property, copyright, ownership and design patent
rights, in the designs, arrangements and plans shown here
within are the property of Chango Design. The designs contained
within these documents are developed by Chango Design, as
property of Chango Design, and extended under a non-exclusive
license for use solely on this project. The designs and
intellectual property contained within may not be used, utilized,
duplicated, replicated or revised, in whole or in part or similarly,
except in connection with this project, without the prior written
consent of Chango Design. Written dimensions on these designs
shall have precedence over scaled dimensions. Contractors,
vendors, suppliers, materialmen, manufacturers, and their
sub-contractors of all tiers shall be responsible for verifying all
dimensions and conditions on the design and the project, and
are required to notify Chango Design of any variation between
the design, dimensions and field conditions.

PRIVATE RESIDENCE
164 WEST 81ST STREET
NEW YORK, NY 10024

LPC

NO.	DATE	ISSUE

SCALE: n/a

PROJECT
CONTEXT

DATE: 5/20/2020

PAGE: 2 of 27



1 TAX PHOTOS
SCALE: NTS



2 TAX PHOTOS
SCALE: NTS

LPC

NO.	DATE	ISSUE

SCALE: n/a

TAX PHOTOS

DATE: 5/20/2020

PAGE: 3 of 27



1 FRONT FACADE — STREET VIEW
SCALE: NTS



2 FRONT FACADE — STREET VIEW
SCALE: NTS

LPC

NO.	DATE	ISSUE

SCALE: n/a

FRONT FACADE
PHOTOS

DATE: 5/20/2020

PAGE: 4 of 27



1 REAR FACADE PHOTO

SCALE: NTS



2 REAR FACADE PHOTO

SCALE: NTS

LPC

NO.	DATE	ISSUE

SCALE: n/a

REAR FACADE
PHOTOS

DATE: 5/20/2020

PAGE: 5 of 27



1 REAR YARD PHOTO – NORTH
SCALE: NTS



2 REAR YARD PHOTO – SOUTH
SCALE: NTS

LPC

NO.	DATE	ISSUE

SCALE: n/a

REAR YARD
PHOTOS

DATE: 5/20/2020

PAGE: 6 of 27



1 REAR YARD PHOTO – WEST
SCALE: NTS



2 REAR YARD PHOTO – EAST
SCALE: NTS

LPC

NO.	DATE	ISSUE

SCALE: n/a

REAR YARD
PHOTOS

DATE: 5/20/2020

PAGE: 7 of 27



1

REAR BRICK PHOTO

SCALE: NTS



2

REAR BRICK PHOTO

SCALE: NTS

LPC

NO.	DATE	ISSUE

SCALE: n/a

REAR BRICK
PHOTOS

DATE: 5/20/2020

PAGE: 8 of 27



226 GRAND STREET
BROOKLYN, NY 11211
TEL. 718.455.2001
arch@CHANGO.CO

© 1999 CHANGO DESIGN LLC. ALL RIGHTS RESERVED.
All legal rights including, but not limited to the ownership of all intellectual property, including ownership and design potential in the designs, arrangements and plans shown here within are the property of Chango Design. The designs contained herein are documents and drawings that are the property of Chango Design, and extended under a non-exclusive license for use solely on this project. The designs and intellectual property contained within may not be used, utilized, duplicated, replicated or otherwise used in any way, except in connection with this project, without the prior written consent of Chango Design. Written dimensions on these designs shall have precedence over stated dimensions. Contractors, vendors, suppliers, and subcontractors are responsible for verifying all dimensions and conditions on the design and the project, and are obligated to notify Chango Design of any variation between the design, dimensions and field conditions.

PRIVATE RESIDENCE
164 WEST 81ST STREET
NEW YORK, NY 10024

LPC


[illegible]

SCALE: $1/64" = 1'-0"$

BLOCK PLAN

DATE: 5/20/2020

PAGE: 9 of 27

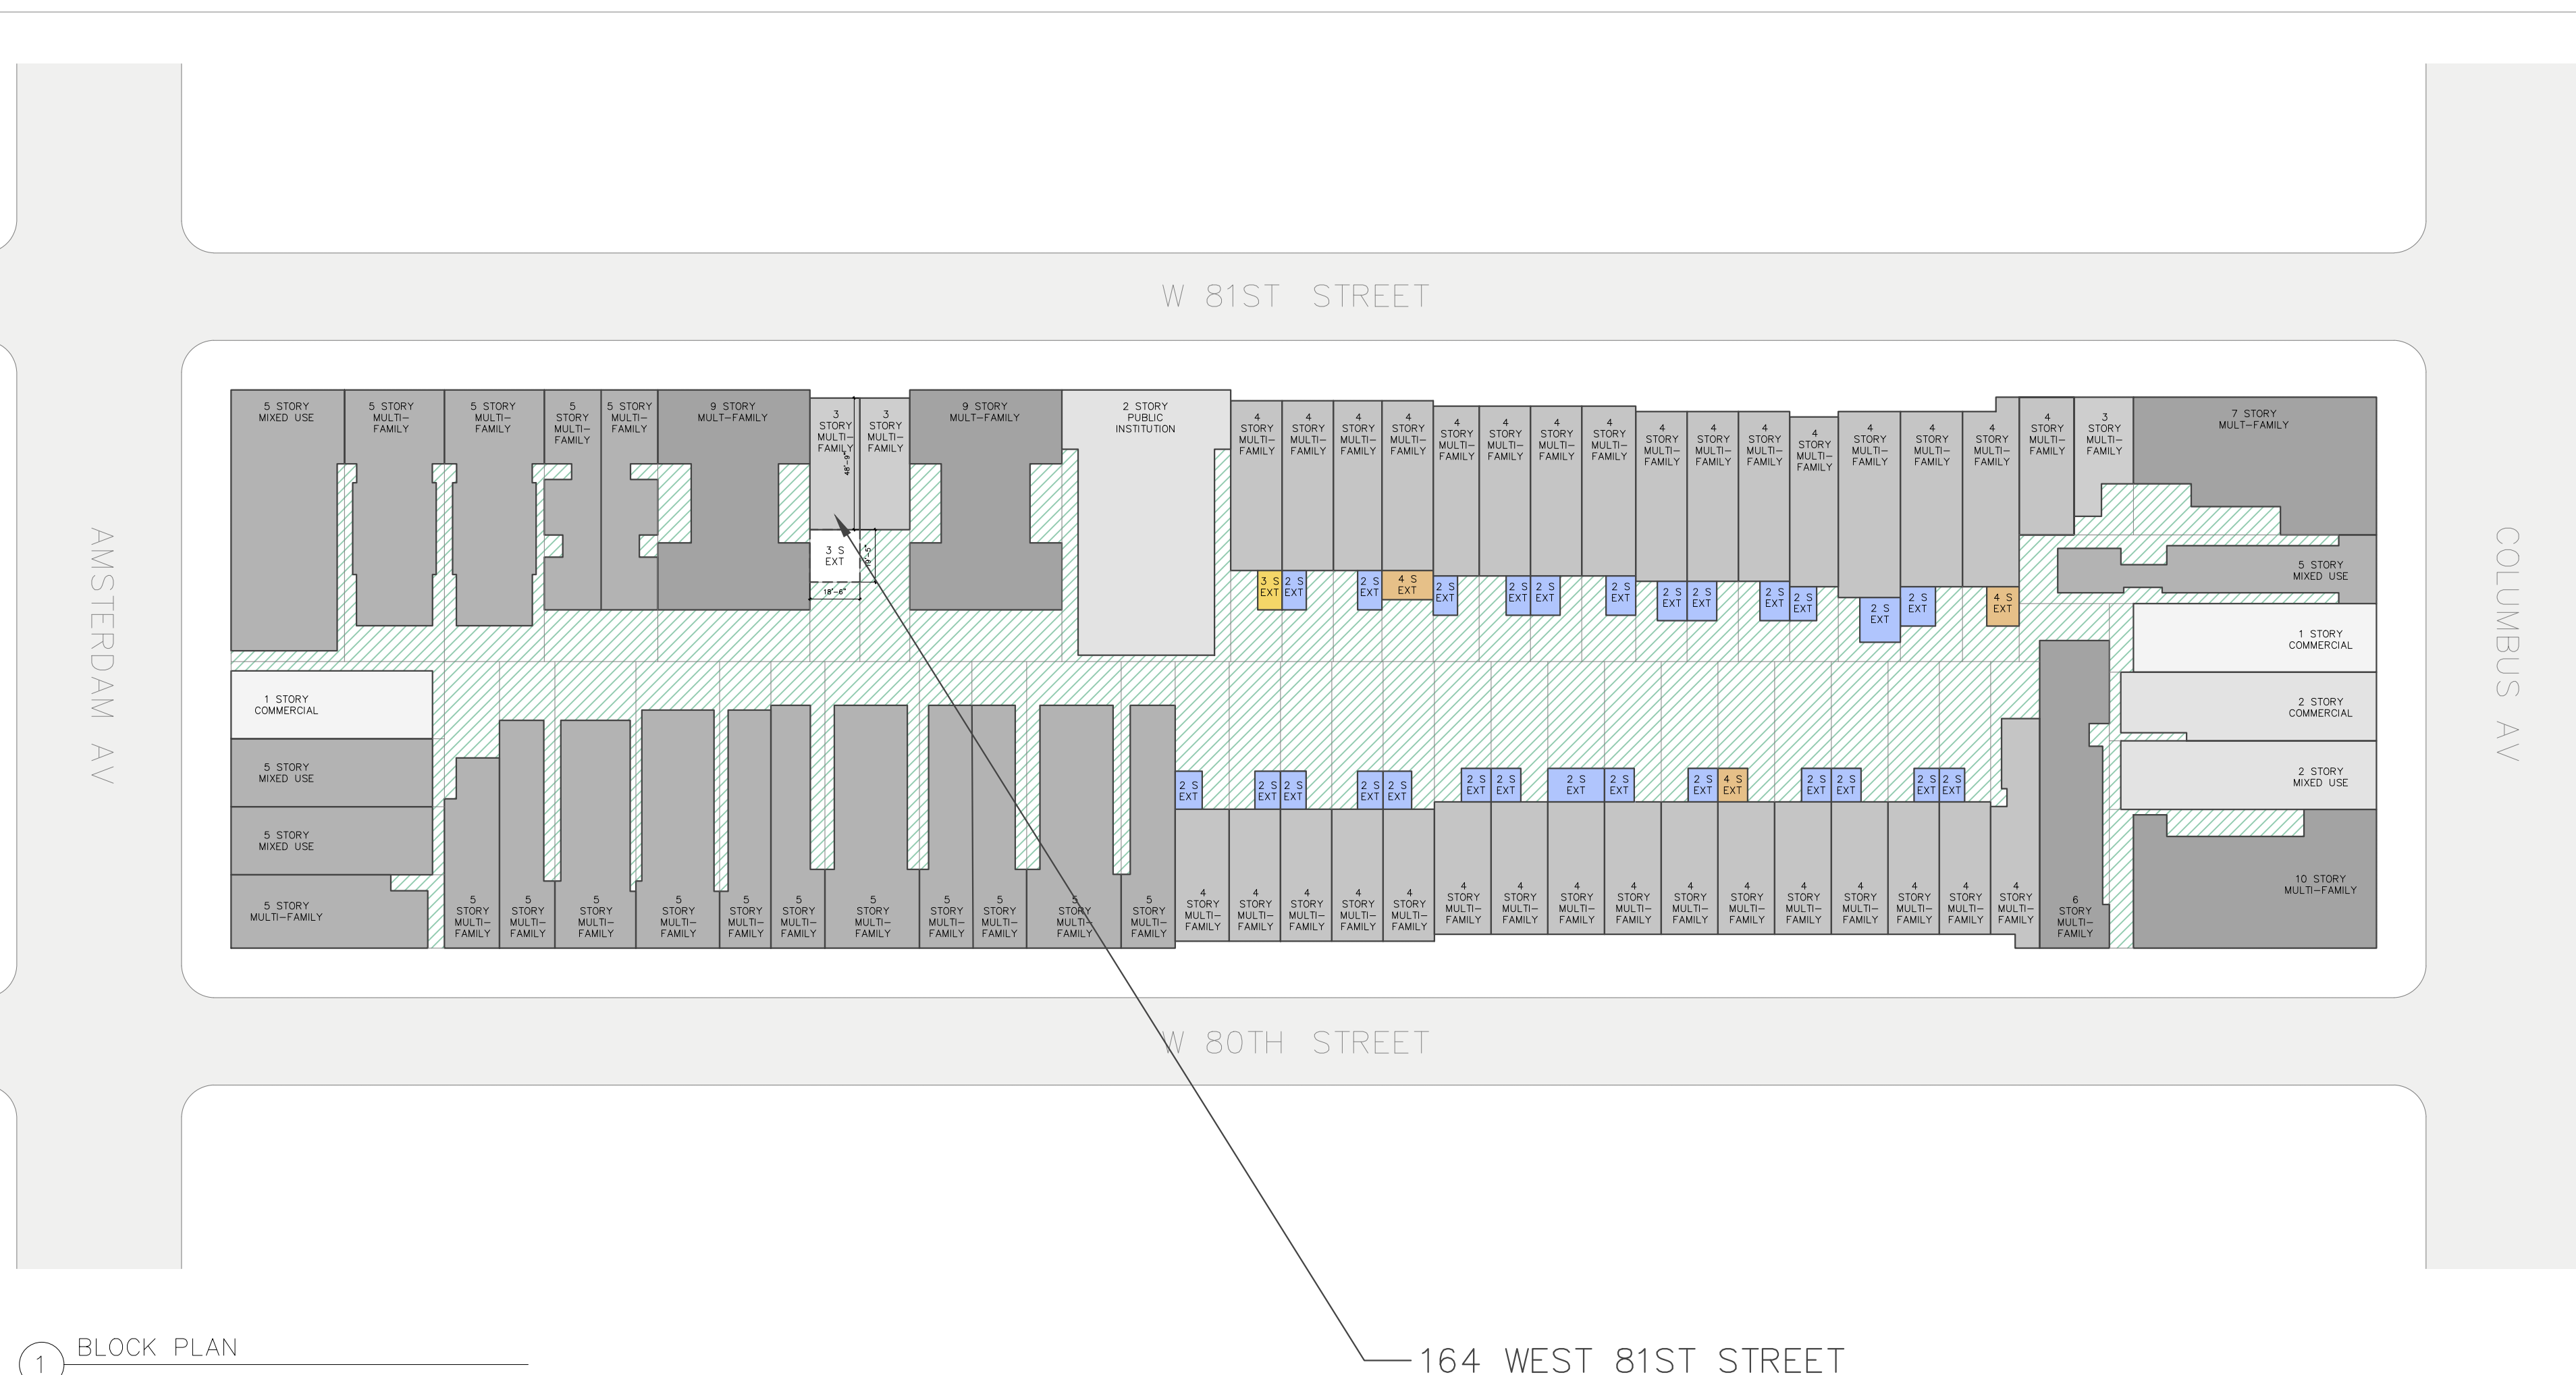

1 BLOCK PLAN


SCALE: $1/64" = 1'-0"$

-164 WEST 81ST STREET

BLOCK PLAN LEGEND



BLOCK PLAN

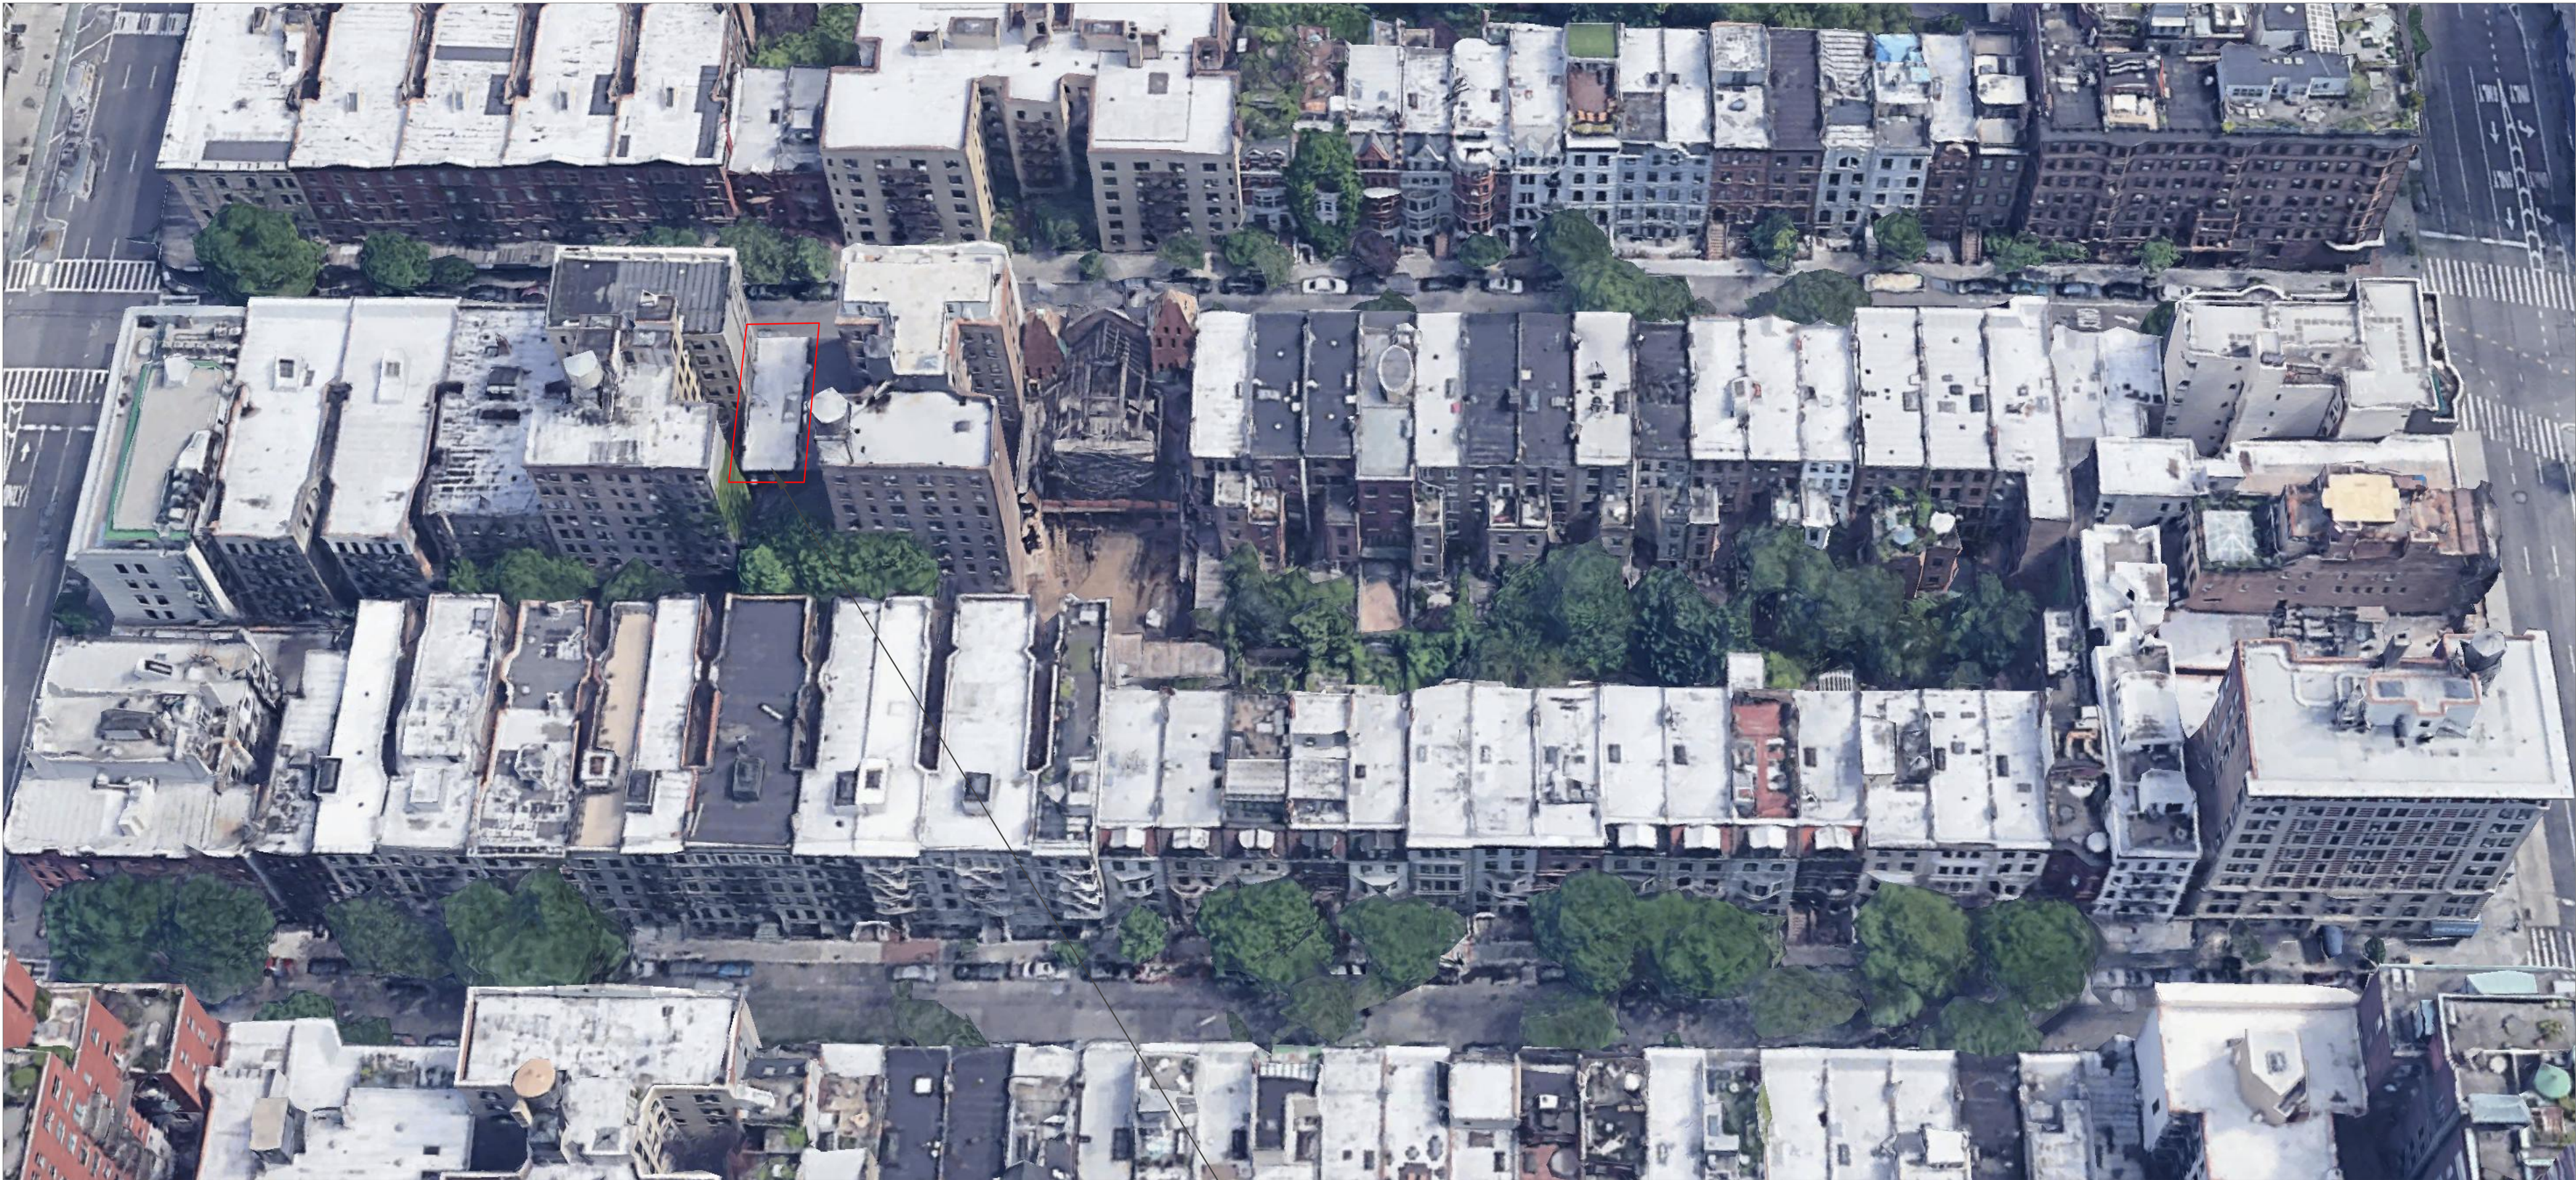

1 SATELLITE BLOCK VIEW

SCALE: NTS

164 WEST 81ST STREET

LPC

NO.	DATE	ISSUE

SCALE: SEE DRAWING

BLOCK VIEW

DATE: 5/20/2020

PAGE: 10 of 27

NO.	DATE	ISSUE

SCALE: n/a

REAR FACADE
RENDERING

DATE: 5/20/2020

PAGE: 12 of 27




1 EXISTING REAR FACADE IMAGE

SCALE: NTS




2 PROPOSED REAR FACADE RENDER

SCALE: NTS

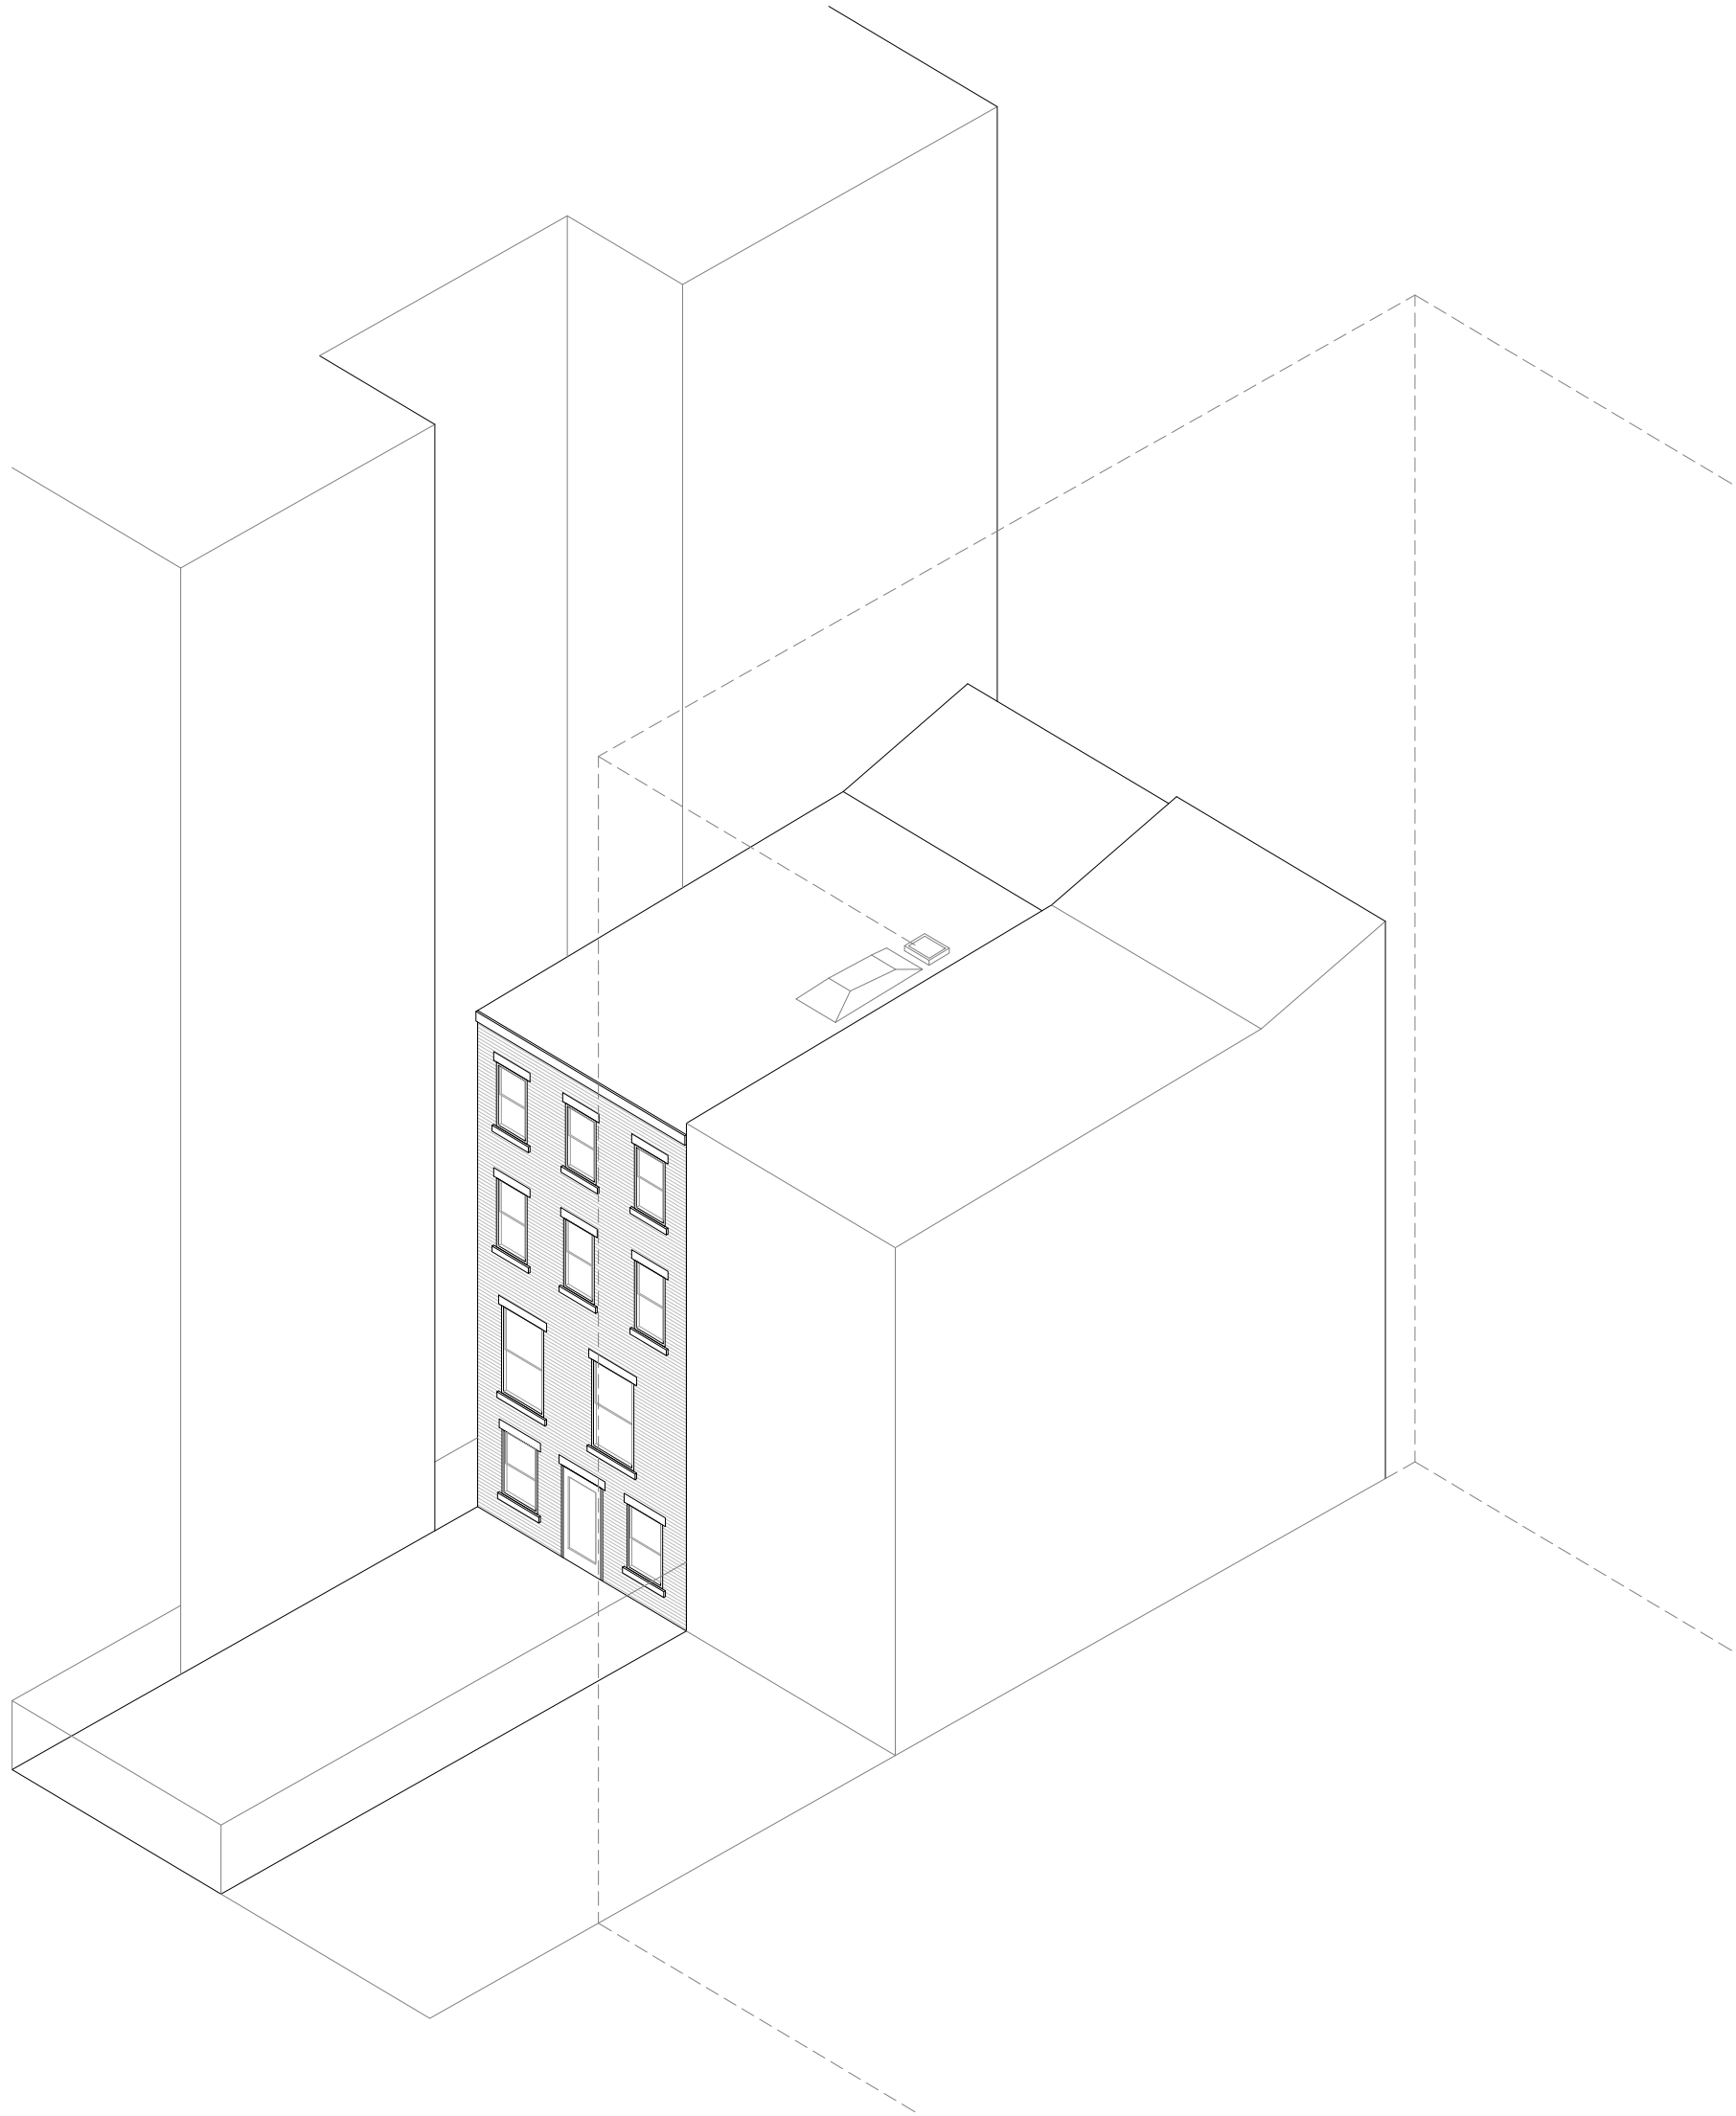

1 EXISTING REAR FACADE — 3D VIEW
SCALE: 1/8" = 1'-0"

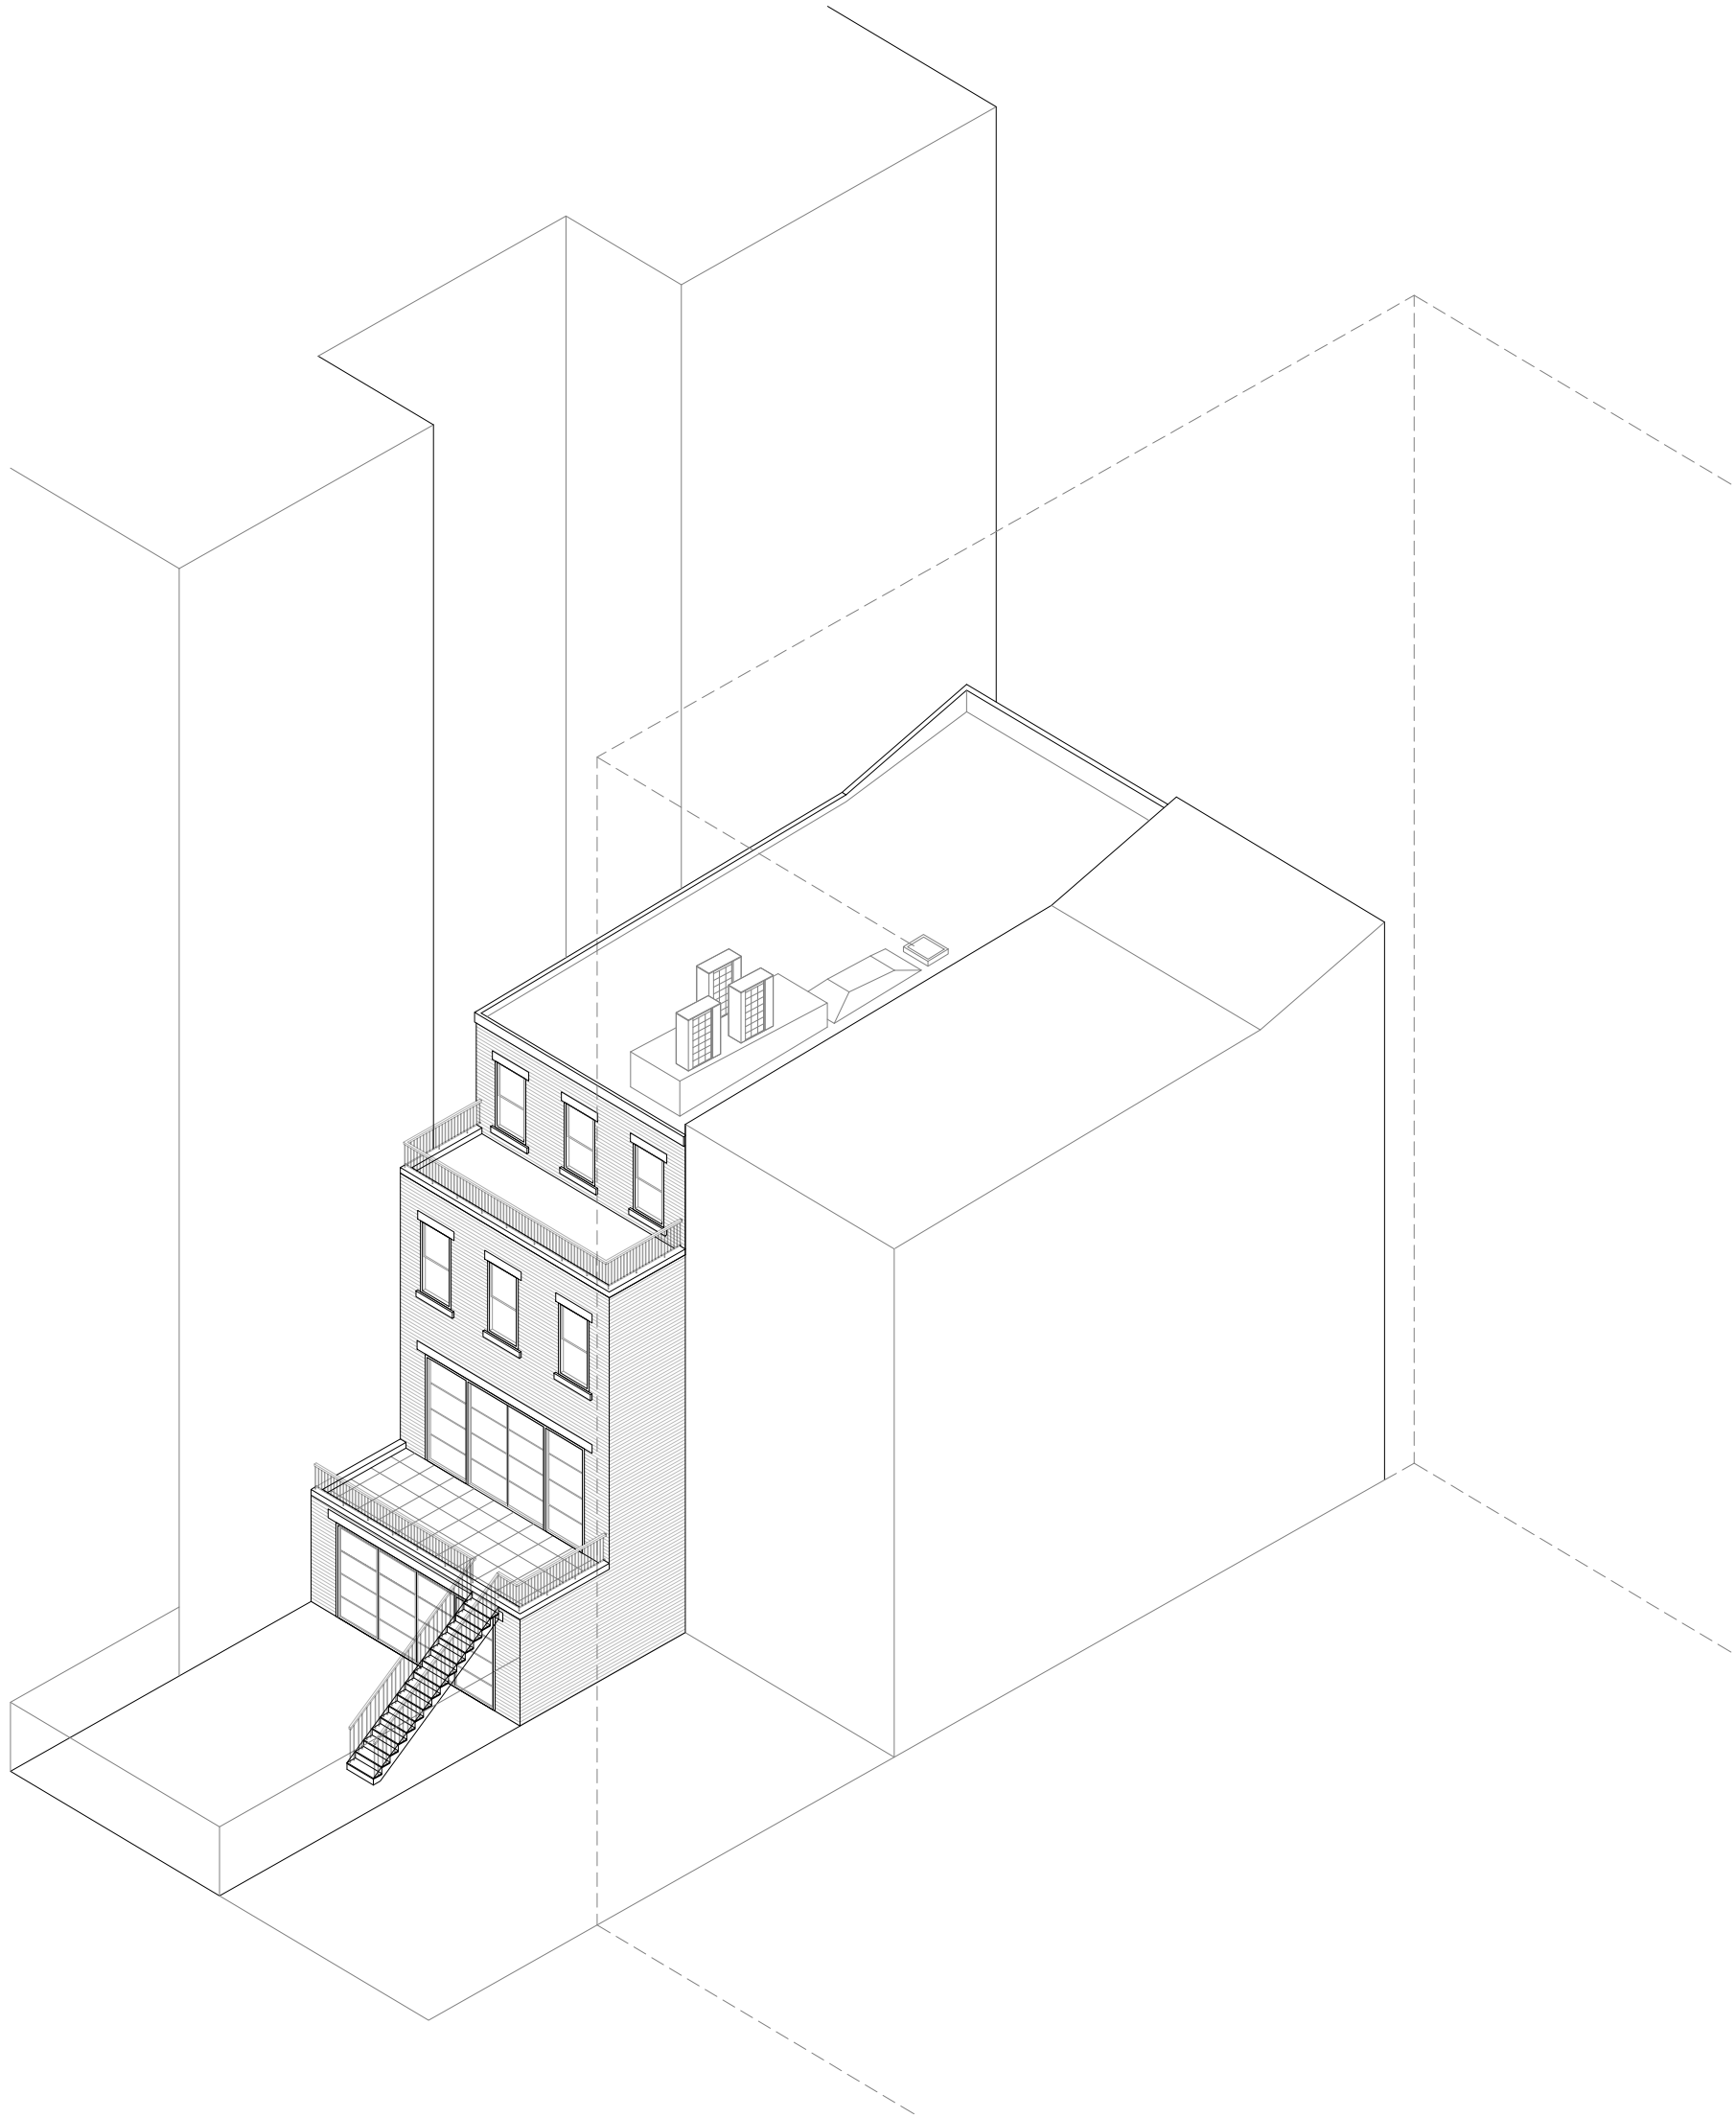

2 PROPOSED REAR FACADE — 3D VIEW
SCALE: 1/8" = 1'-0"


NO.	DATE	ISSUE

SCALE: 1/16"=1'-0"

REAR 3D VIEW

DATE: 5/20/2020

PAGE: 14 of 27

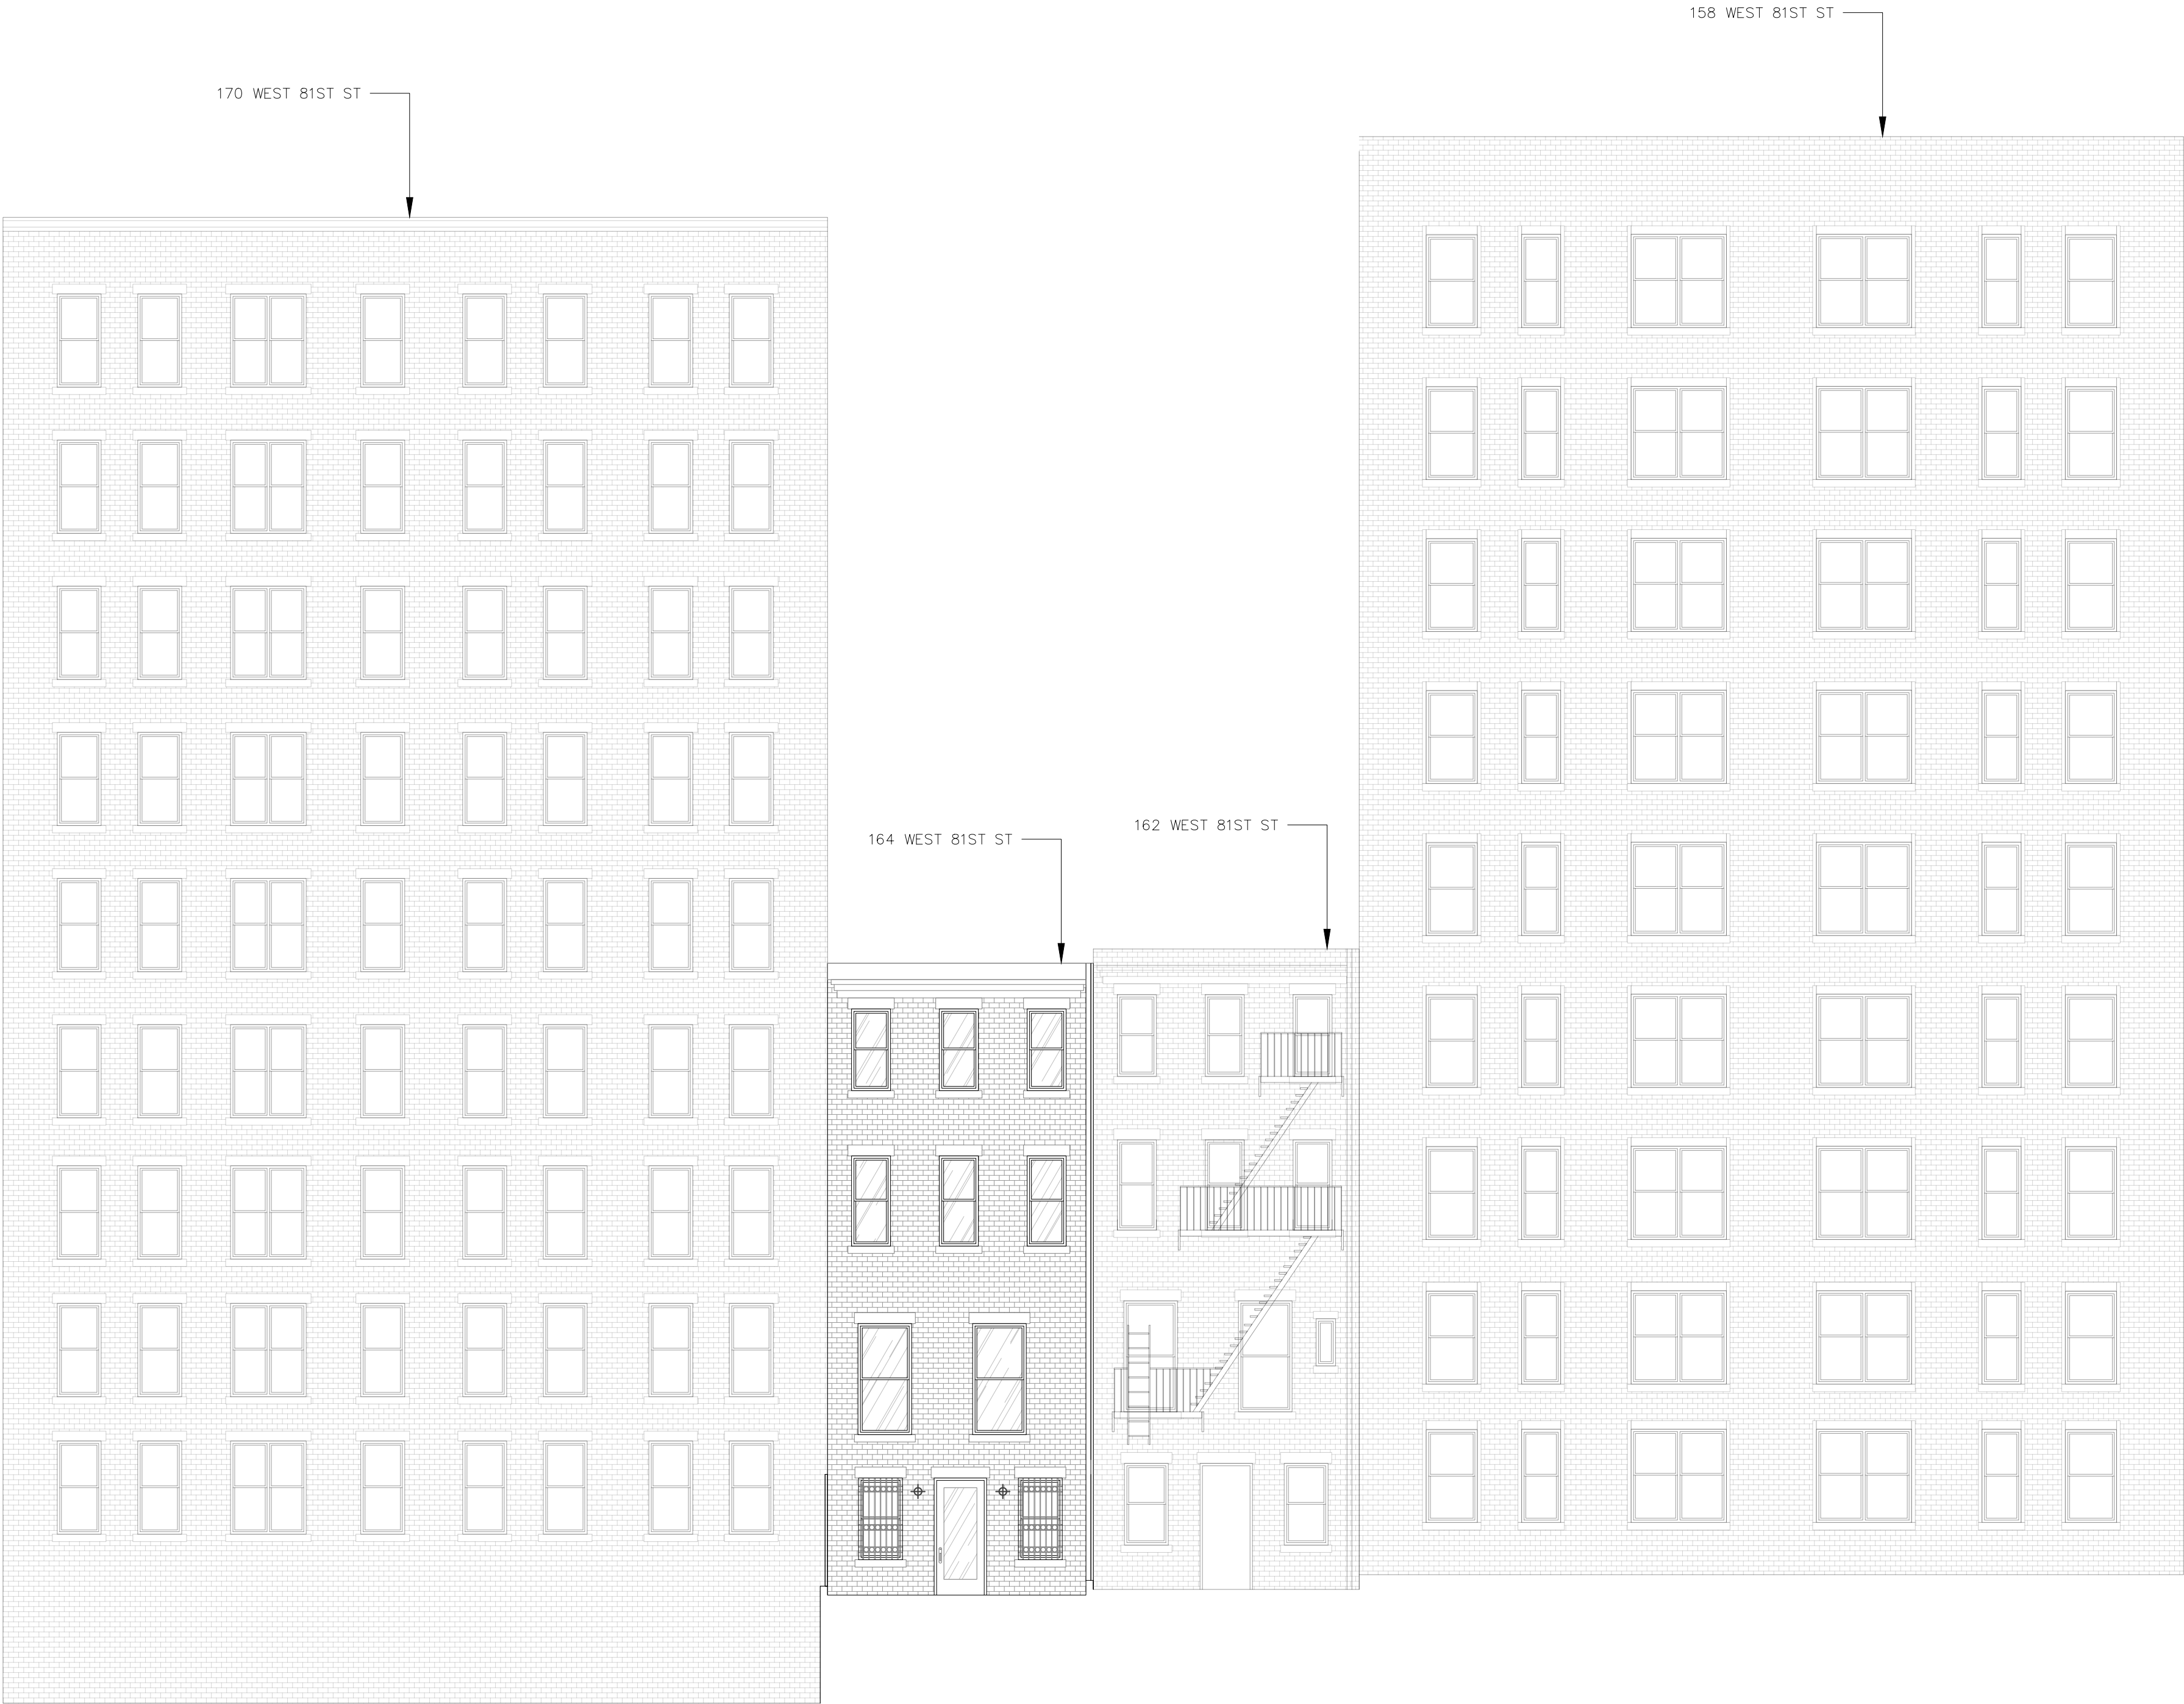

1 EXISTING REAR FACADE
SCALE: 1/8" = 1'-0"



226 GRAND STREET
BROOKLYN, NY 11211
TEL. 718.455.2001
arch@CHANGO.CO

© 2019 CHANGO DESIGN LLC. ALL RIGHTS RESERVED
All legal rights including, but not limited to the ownership of all intellectual property, copyright ownership and design patent rights, in the designs, arrangements and plans shown here within are the property of Chango Design. The designs contained within these documents are developed by Chango Design as property of Chango Design, and extended under a non-exclusive license for use solely on this project. The designs and intellectual property contained within may not be used, utilized, duplicated, replicated or revised, in whole or in part or similarity, except in connection with this project, without the prior written consent of Chango Design. Written dimensions on these designs shall have precedence over scaled dimensions. Contractors, vendors, suppliers, materialmen, manufacturers, and their sub-contractors of all tiers shall be responsible for verifying all dimensions and conditions on the design and the project, and are required to notify Chango Design of any variation between the design, dimensions and field conditions.

PRIVATE RESIDENCE
164 WEST 81ST STREET
NEW YORK, NY 10024

LPC



NO.	DATE	ISSUE

SCALE: 1/8"=1'-0"

EXISTING
REAR FACADE

DATE: 5/20/2020

PAGE: 15 of 27

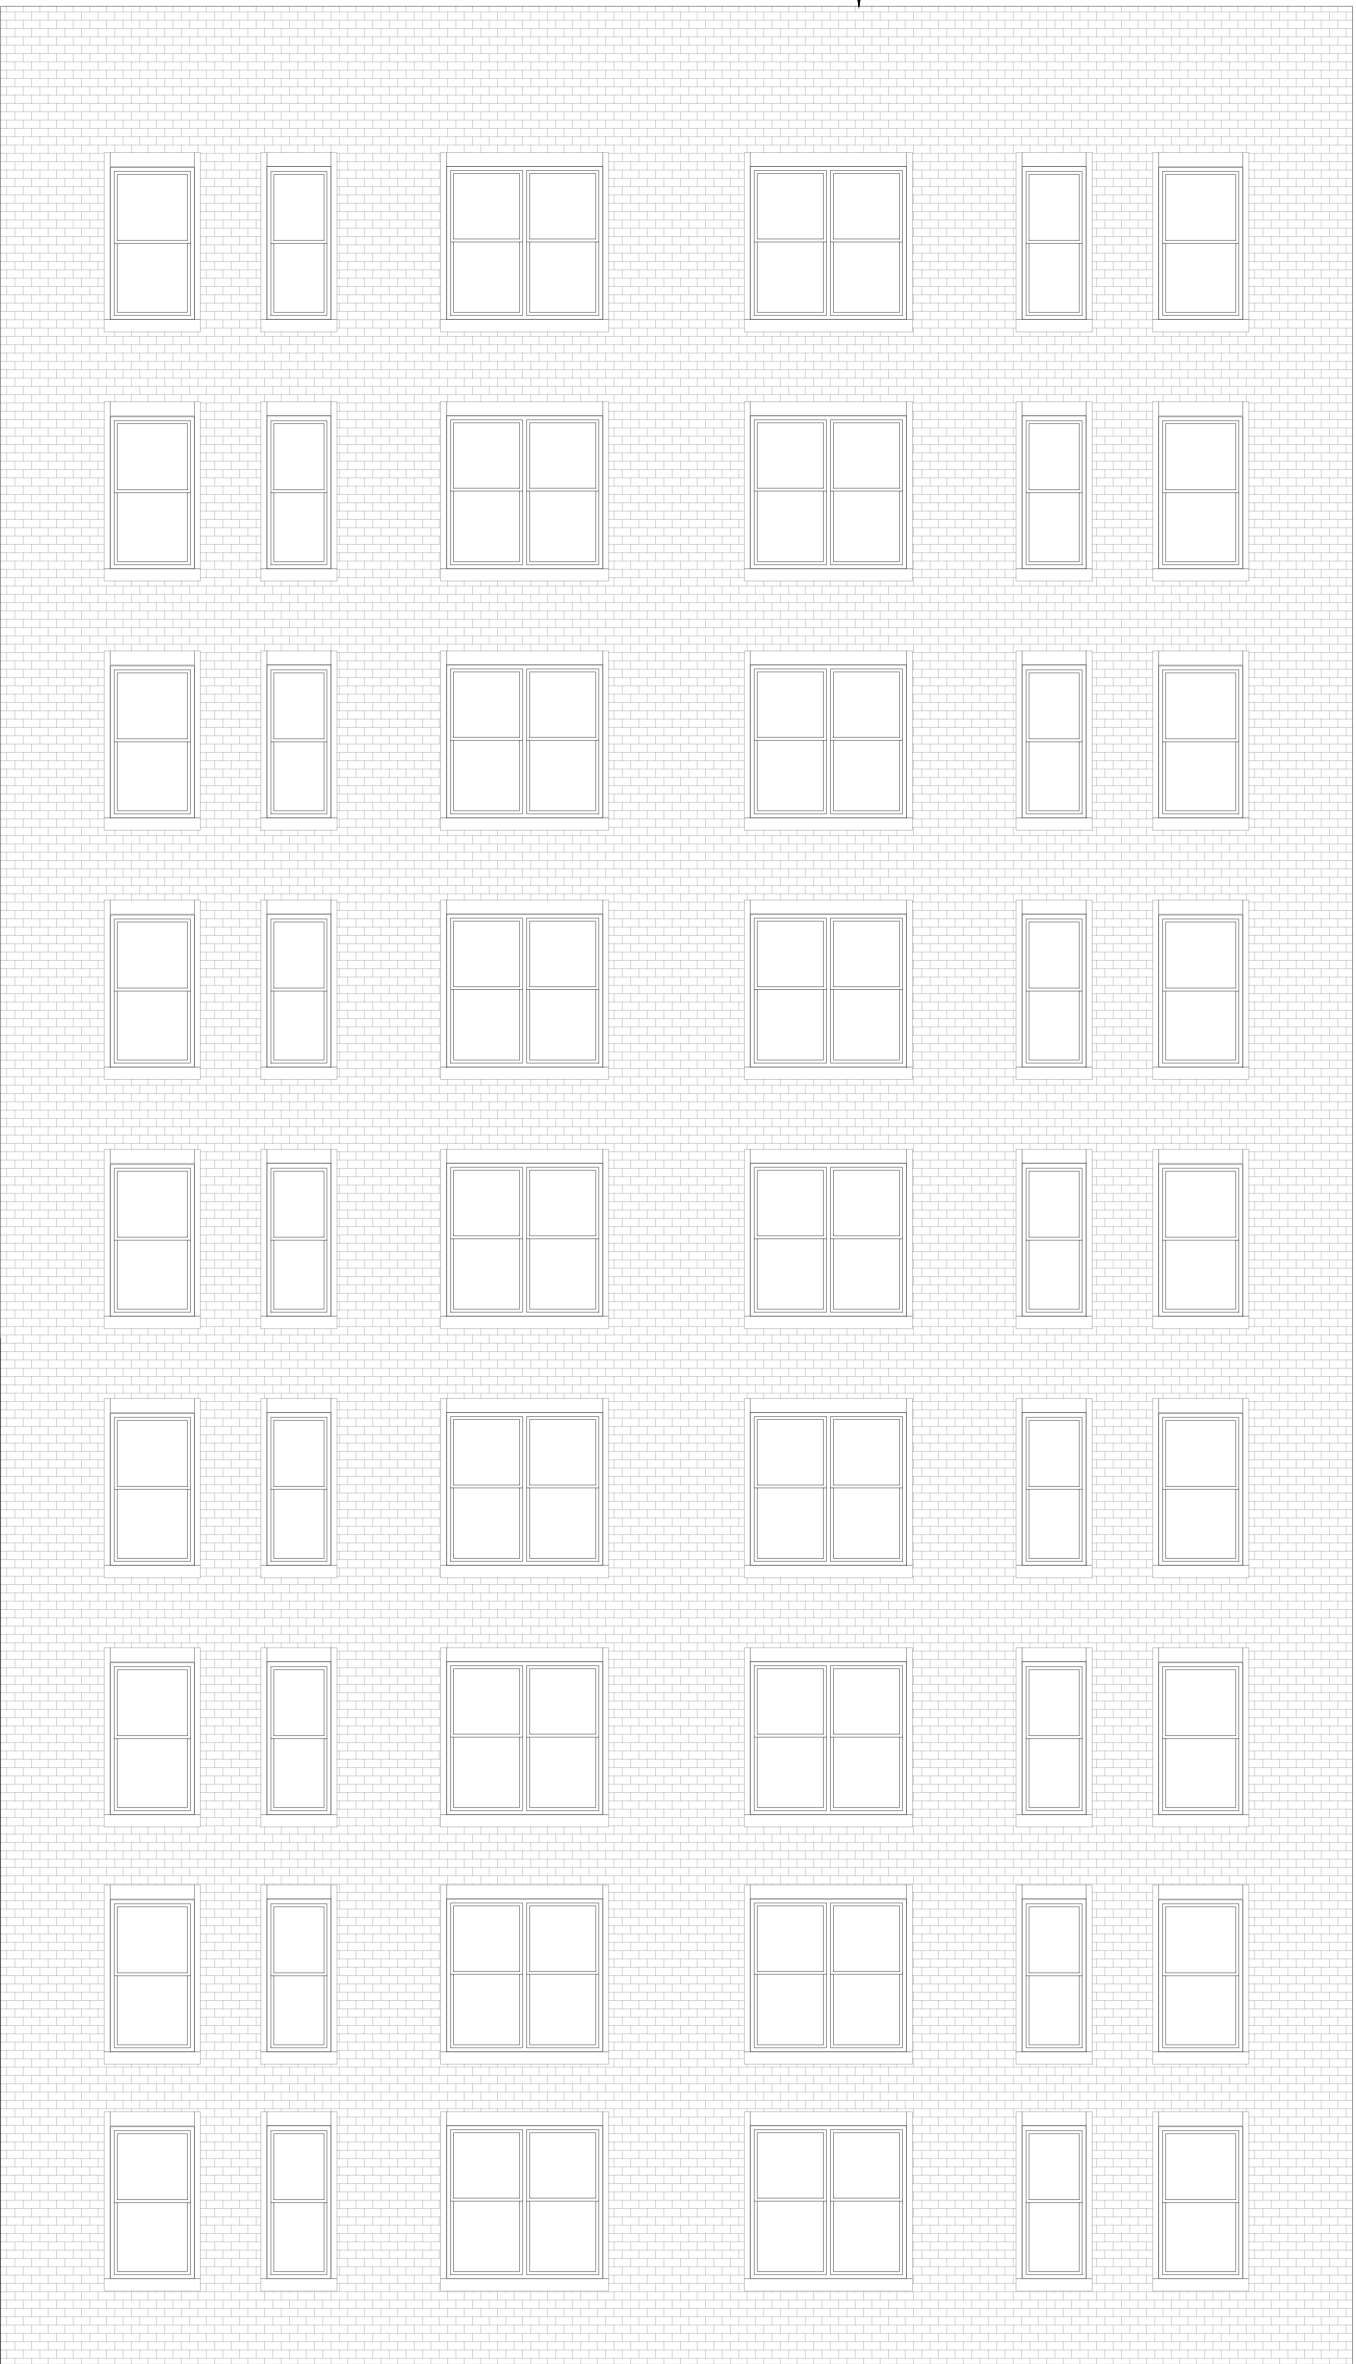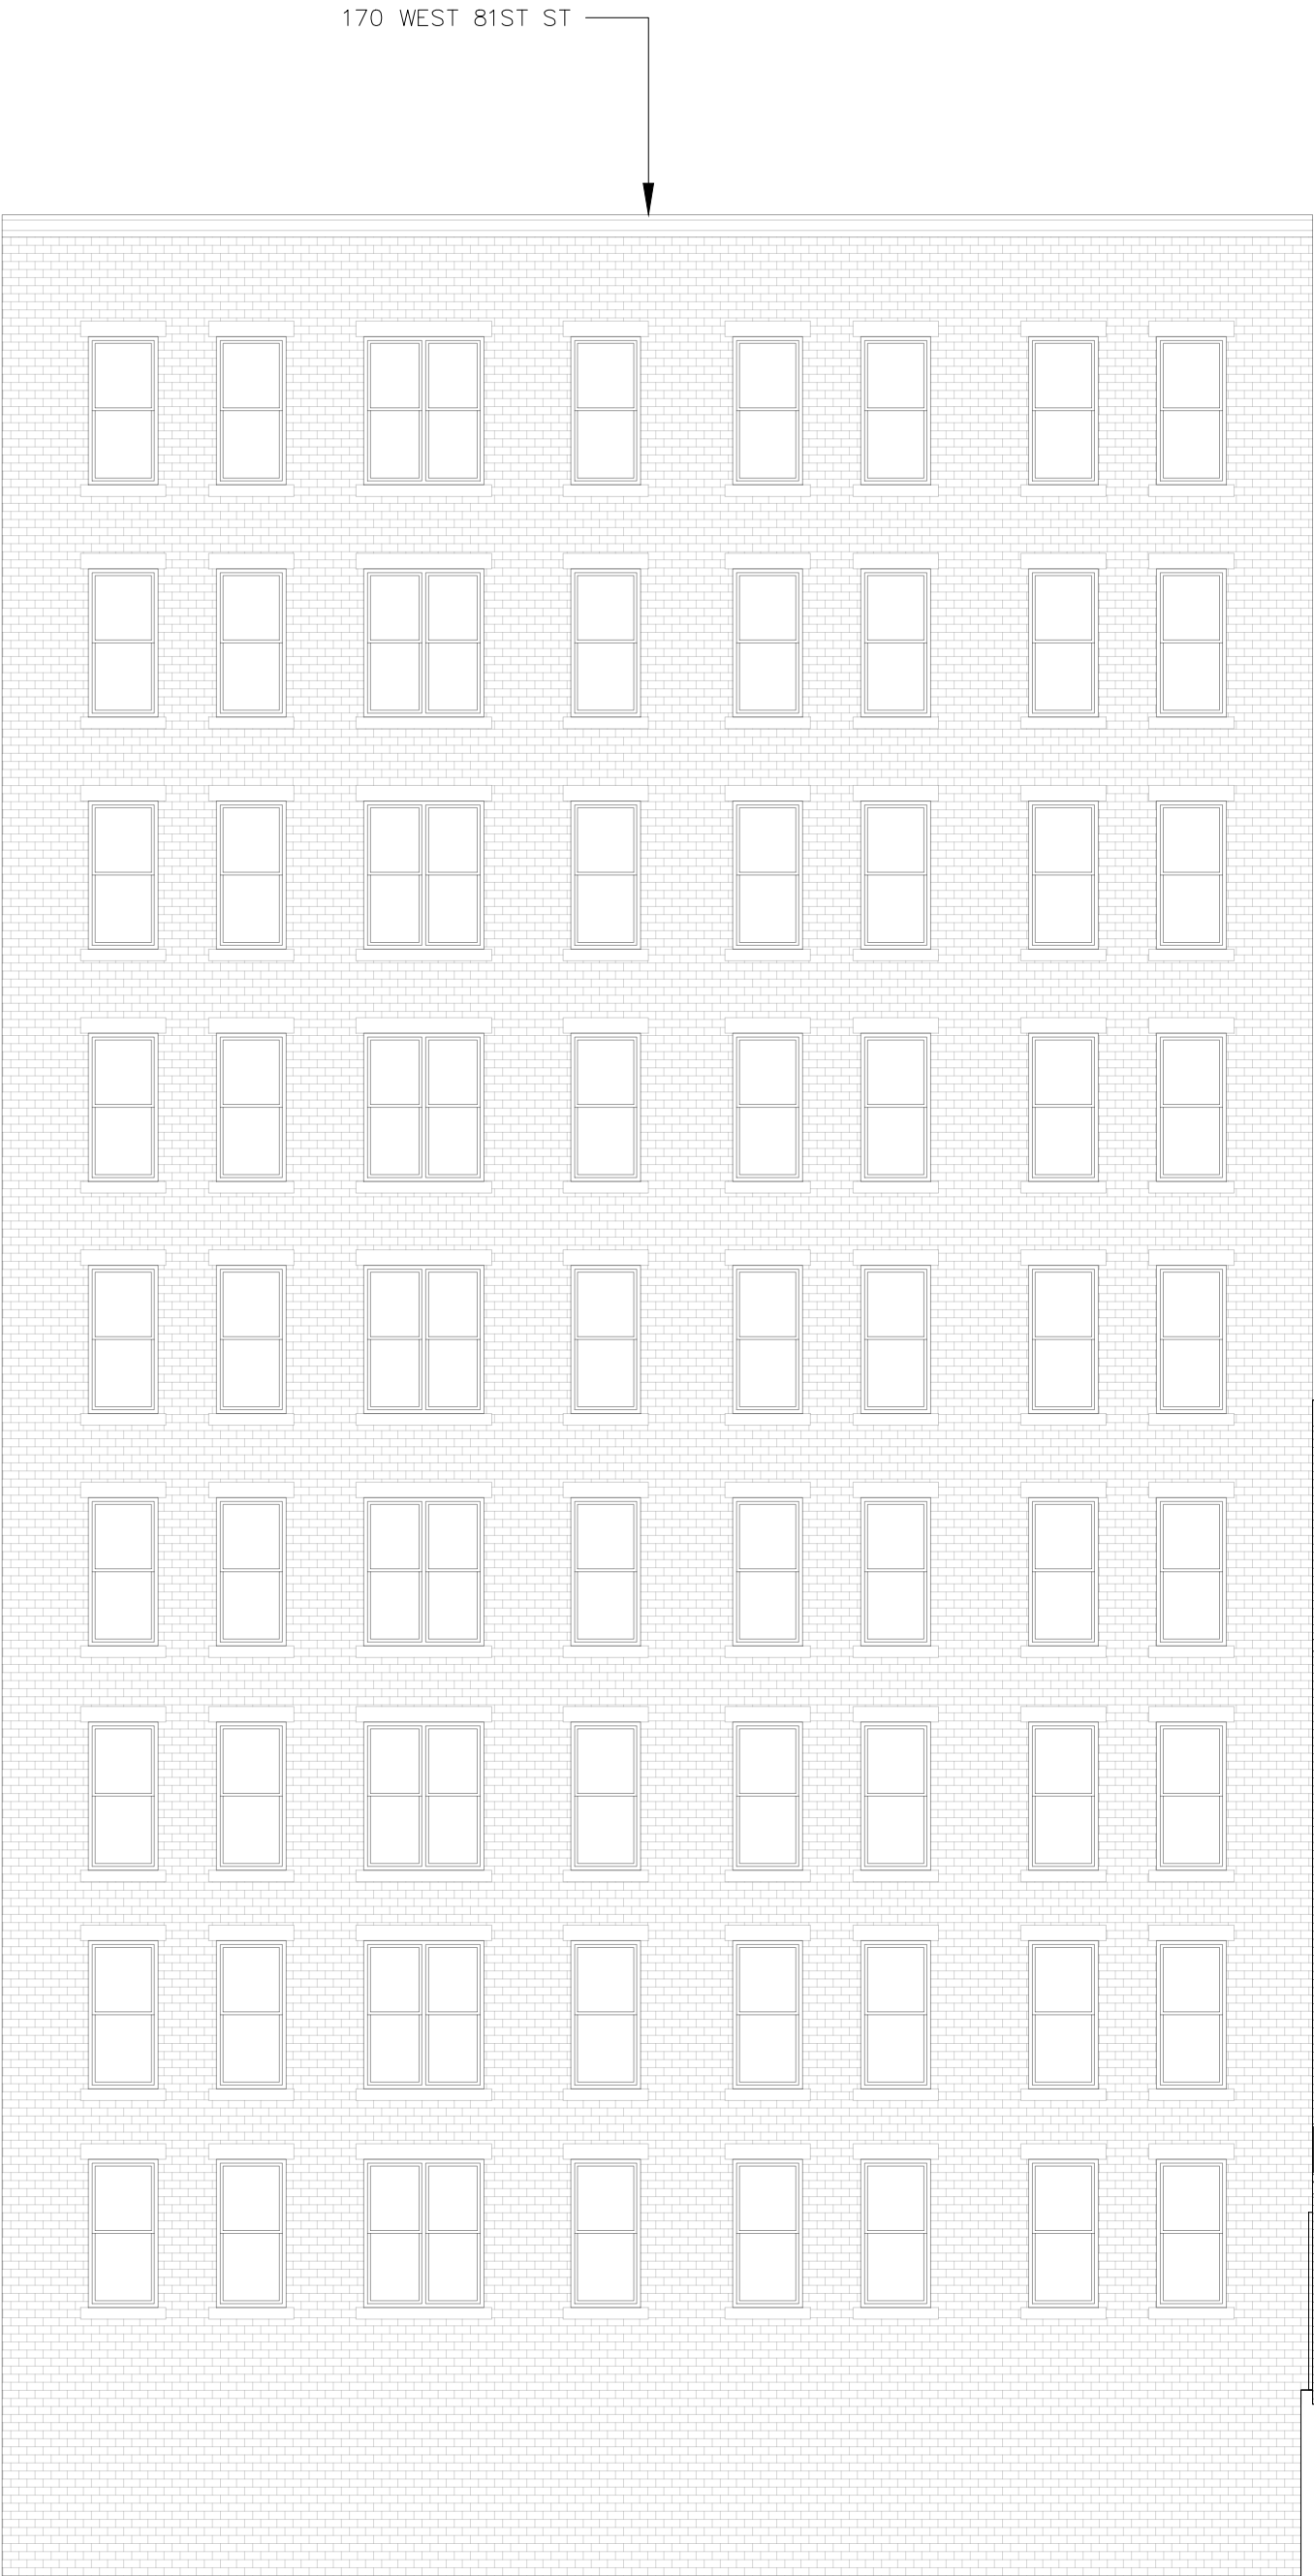

1 PROPOSED REAR FACADE
SCALE: 1/8" = 1'-0"

PROPOSED REAR FACADE MATERIALS



EXTENSION FACADE:
BRICK TO MATCH
EXISTING

TERRACE RAILING &
STAIR STRUCTURE:
IRON

NEW REAR DOORS:
STEEL & GLASS

REAR YARD PAVERS:
24X48 BLUESTONE

REAR FENCE:
TEAK WOOD
HORIZONTAL PLANKS



226 GRAND STREET
BROOKLYN, NY 11211
TEL. 718.455.2001
arch@CHANGO.CO

© 2019 CHANGO DESIGN LLC. ALL RIGHTS RESERVED
All legal rights including, but not limited to the ownership of all
intellectual property, copyright, ownership and design patent
rights, in the designs, arrangements and plans shown here
within are the property of Chango Design. The designs contained
within these documents are developed by Chango Design, as
property of Chango Design, and extended under a non-exclusive
license for use solely on this project. The designs and
intellectual property contained within may not be used, utilized,
duplicated, replicated or revised, in whole, in part or similarity,
except in connection with this project, without the prior written
consent of Chango Design. Written dimensions on these designs
shall have precedence over scaled dimensions. Contractors,
vendors, suppliers, materialmen, manufacturers, and their
sub-contractors of all tiers shall be responsible for verifying all
dimensions and conditions on the design and the project, and
are required to notify Chango Design of any variation between
the design, dimensions and field conditions.

PRIVATE RESIDENCE
164 WEST 81ST STREET
NEW YORK, NY 10024

LPC

NO.	DATE	ISSUE

SCALE: 1/8"=1'-0"

PROPOSED
REAR FACADE

DATE: 5/20/2020

PAGE: 16 of 27

NEW REAR WALLS; CAREFULLY
SALVAGE, STORE, AND RE-USE
BRICKS WHEREVER POSSIBLE

NEW IRON RAILING

NEW STONE LINTELS
TO MATCH EXISTING

NEW ALUMINUM-CLAD
DOUBLE-HUNG WINDOWS

THIRD_FL

NEW STONE SILLS
TO MATCH EXISTING

NEW METAL AND DOUBLE
GLAZED OUT-SWINGING
FRENCH DOORS

NEW IRON RAILING

SECOND_FL

NEW METAL AND DOUBLE
GLAZED BI-FOLD DOORS

NEW EXTERIOR SCONCES

PARLOR_FL

BASEMENT_FL

NEW EXTERIOR SCONCES

NEW EXTERIOR SCONCES

SCALE: 3/16" = 1'-0"

REAR
ELEVATIONS

DATE: 5/20/2020

PAGE: 17 of 27

1 EXISTING REAR FACADE
SCALE: 1/8" = 1'-0"

2 PROPOSED REAR FACADE
SCALE: 1/8" = 1'-0"



© 2019 CHANGO DESIGN LLC. ALL RIGHTS RESERVED.
All legal rights including, but not limited to the ownership of any intellectual property, copyright ownership and design patent rights, in the designs, arrangements and plans shown hereunder, shall be reserved by Chango Design, LLC. All rights herein within these documents are developed by Chango Design, a wholly property of Chango Design, and extended under a non-exclusive license for use solely on this project. The designs and arrangements shown hereunder are the property of Chango Design, LLC and shall not be duplicated, replicated or reused, in whole, in part or similarity except in connection with this project, without the prior written consent of Chango Design. Written dimensions on these designs shall be the controlling dimensions. Chango Design, LLC, vendors, suppliers, materialmen, manufacturers, and their sub-contractors of all tiers shall be responsible for verifying all dimensions and conditions on the design and the project, and shall be responsible for any variation between the design, dimensions and field conditions.

LPC

[illegible]

EXISTING SECTIONS

PAGE: 18 of 27



LPC

NO.	DATE	ISSUE

SCALE: 1/8"=1'-0"

PROPOSED
SECTIONS

DATE: 5/20/2020

PAGE: 19 of 27



1 PROPOSED LONGITUDINAL SECTION
SCALE: 1/8" = 1'-0"

2 PROPOSED CROSS SECTION
SCALE: 1/8" = 1'-0"

LPC

NO.	DATE	ISSUE

SCALE: 3/32"=1'-0"

SIGHT LINES

DATE: 5/20/2020

PAGE: 20 of 27



1 SIGHT LINE

SCALE: 3/32 " = 1'-0"



© 2019 CHANGO DESIGN LLC. ALL RIGHTS RESERVED
All legal rights including, but not limited to the ownership of all intellectual property, copyright ownership and design patent rights, in the designs, arrangements and plans shown herein are reserved by Chango Design LLC. All rights not explicitly stated within these documents are developed by Chango Design, as property of Chango Design, and extended under a non-exclusive license for use contained within the project. The designs and drawings are for informational purposes only and are not to be duplicated, replicated or reused, in whole, in part or similarity, except in connection with this project, without the prior written consent of Chango Design, LLC. The drawings, plans, and specifications have precedence over scaled dimensions. Contractors, vendors, suppliers, materialmen, manufacturers, and their subcontractors of all tiers shall be responsible for verifying all dimensions and materials for the project. The project owner is required to notify Chango Design of any variation between the design, dimensions and field conditions.

LPC


NO.	DATE	ISSUE


SCALE: 3/16"=1'-0"

CELLAR
FLOOR PLANS


DATE: 5/20/2020

PAGE: 21 of 27

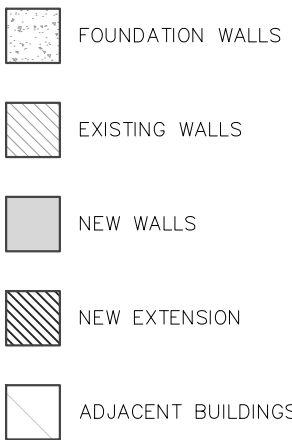

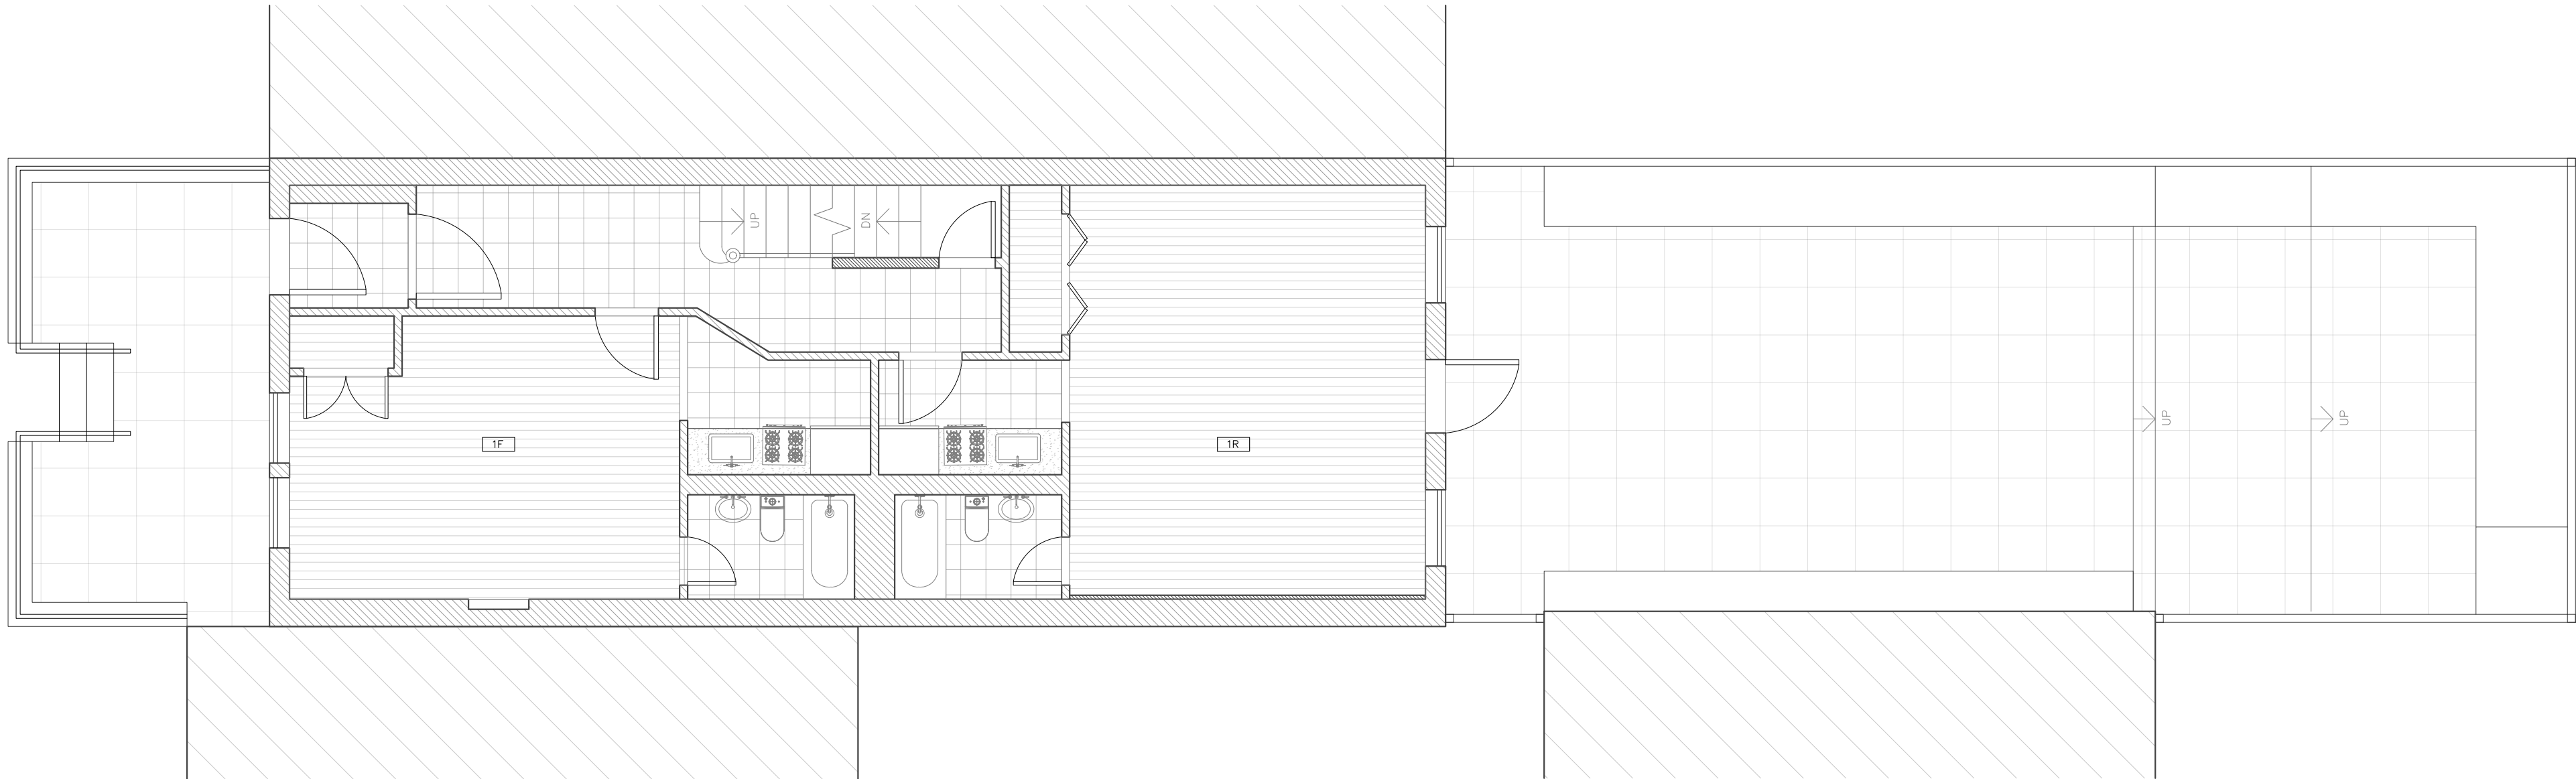

0A EXISTING BASEMENT FLOOR PLAN
SCALE: 3/16" = 1'-0"

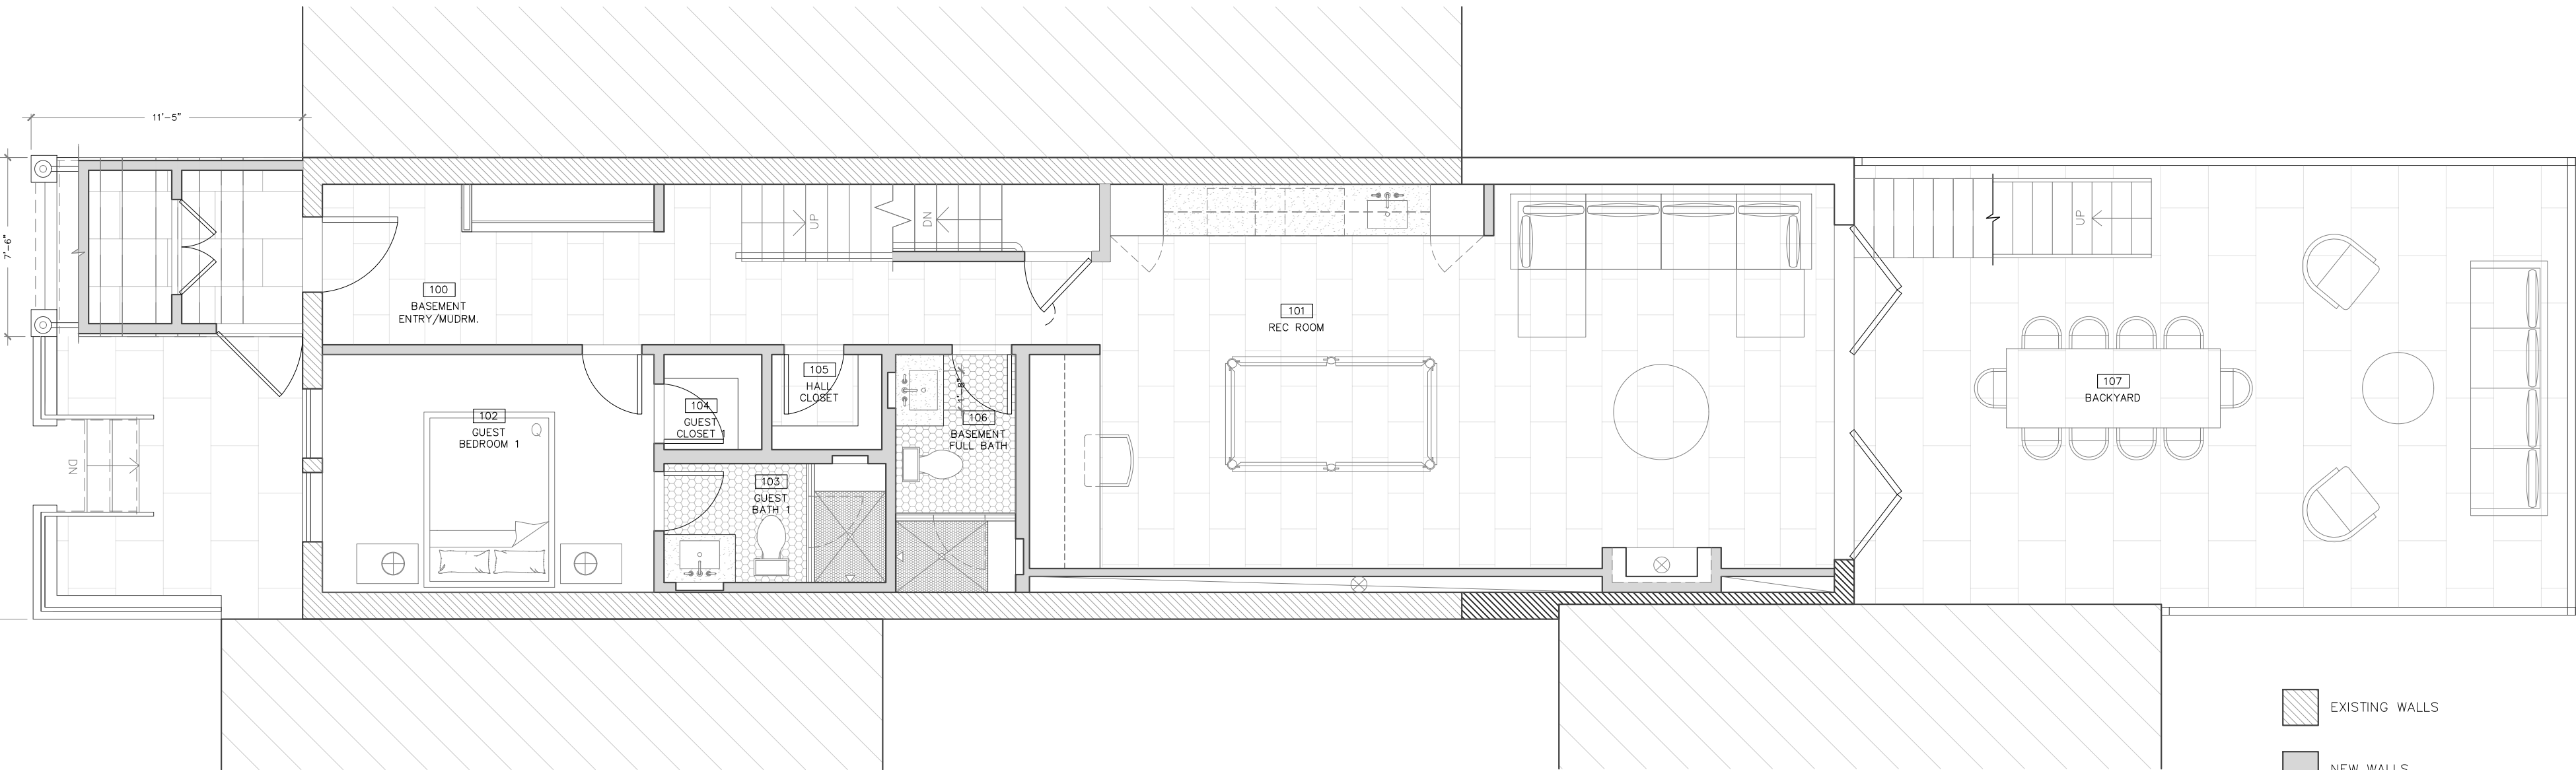

0B PROPOSED BASEMENT FLOOR PLAN
SCALE: 3/16" = 1'-0"



- EXISTING WALLS
- NEW WALLS
- NEW EXTENSION
- ADJACENT BUILDINGS

LPC


NO. DATE ISSUE

SCALE: 3/16" = 1'-0"


BASEMENT
FLOOR PLANS

DATE: 5/20/2020

PAGE: 22 of 27

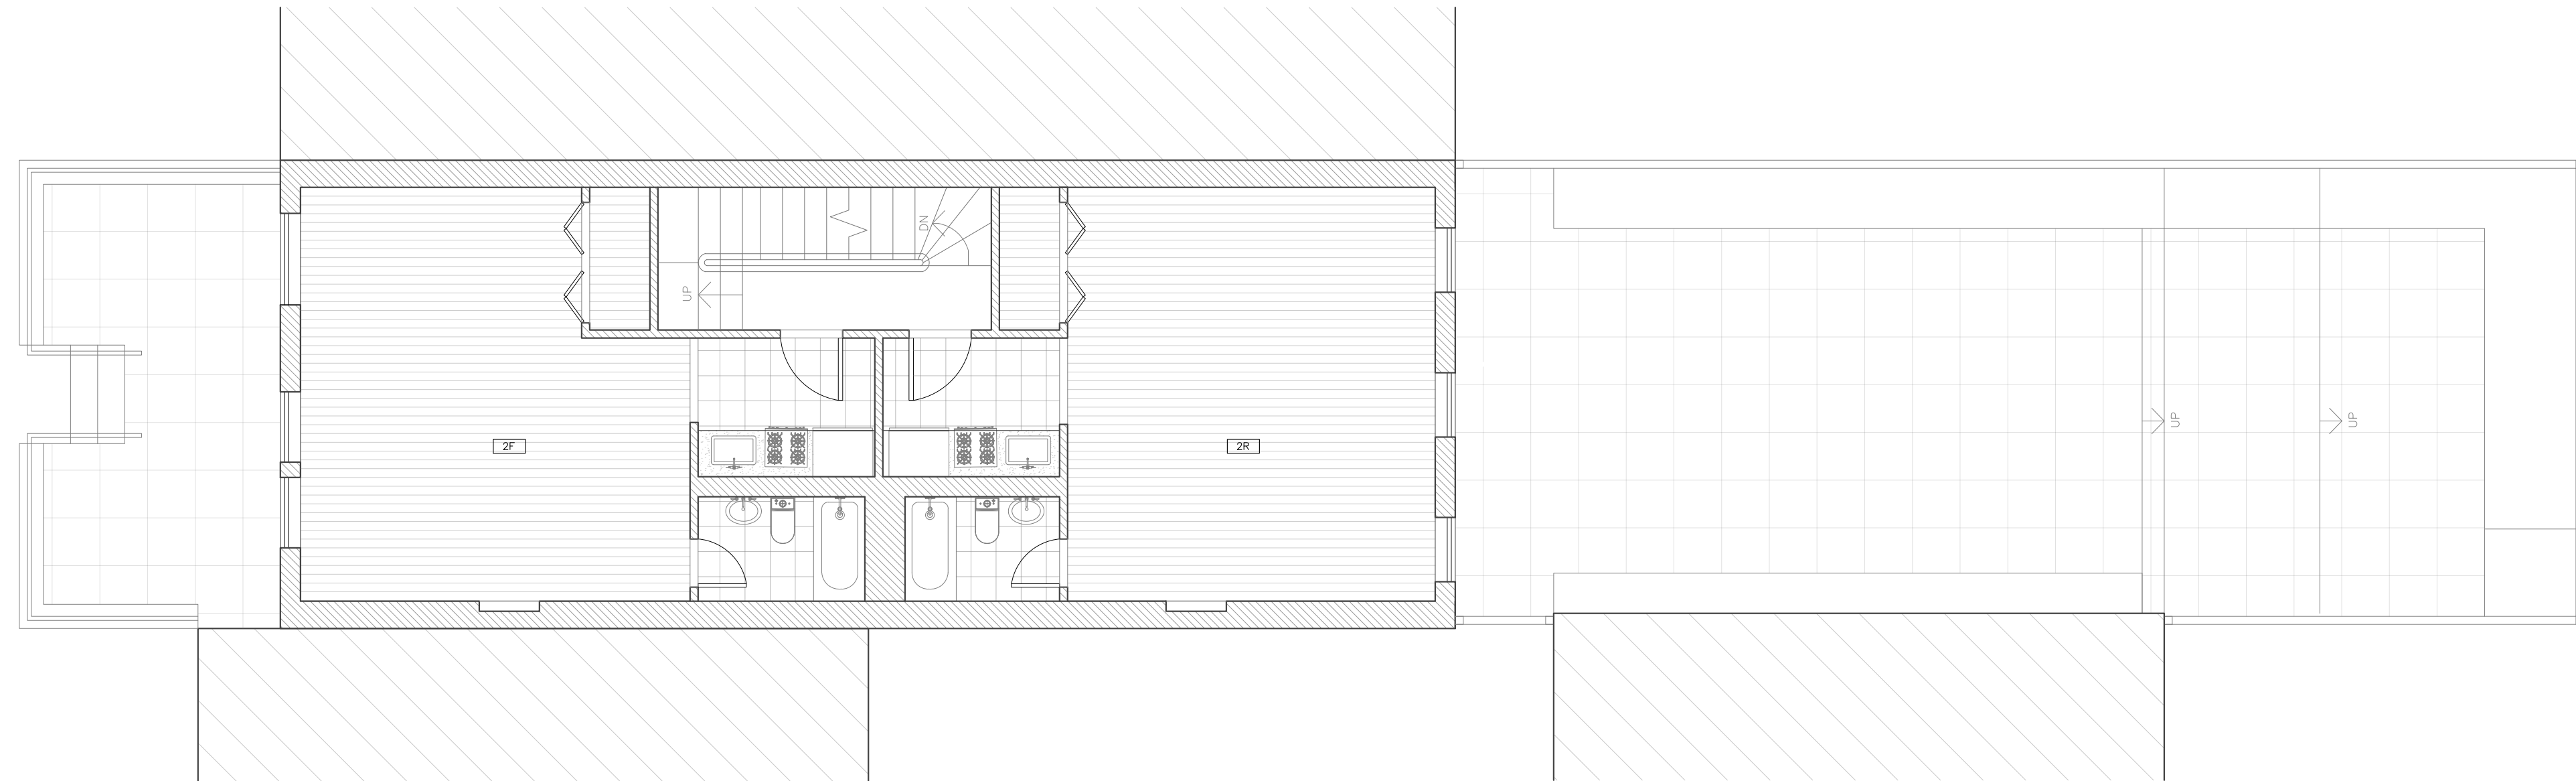

1A EXISTING PARLOR FLOOR PLAN
SCALE: 3/16" = 1'-0"

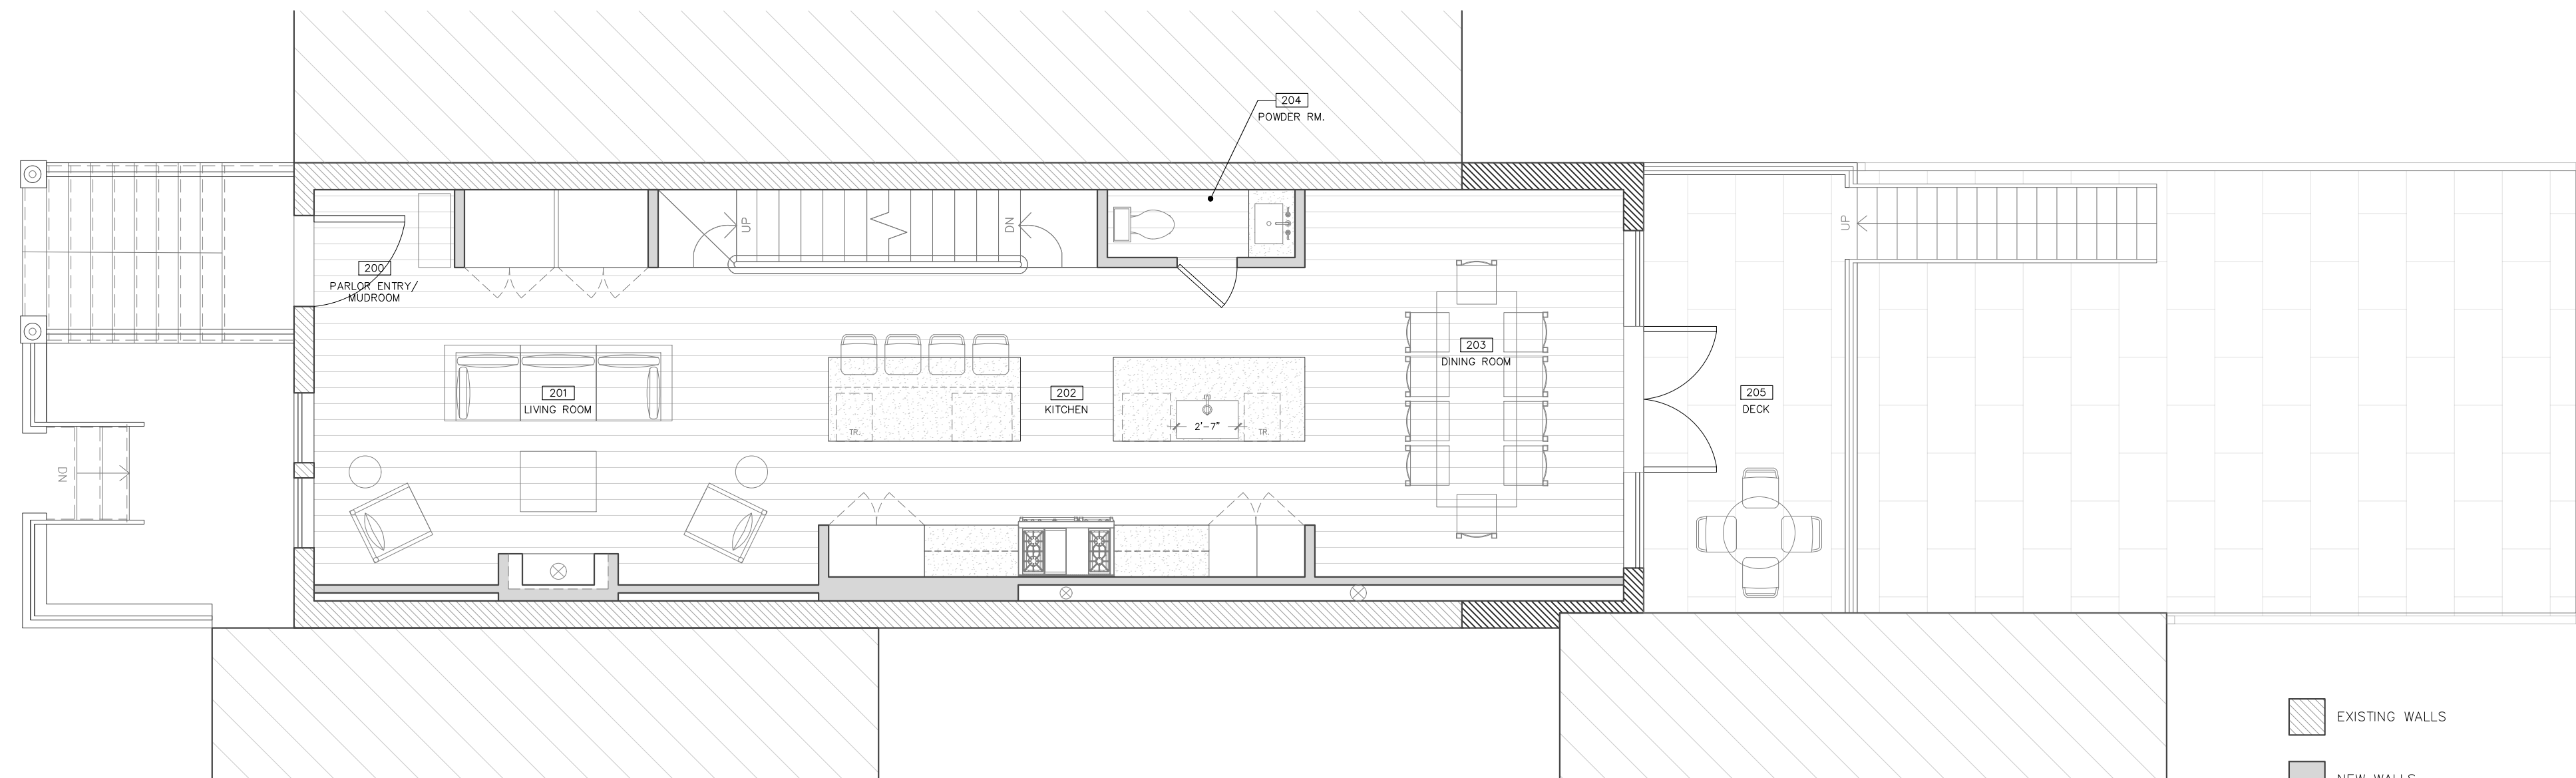


1B PROPOSED PARLOR FLOOR PLAN
SCALE: 3/16" = 1'-0"




- EXISTING WALLS
- NEW WALLS
- NEW EXTENSION
- ADJACENT BUILDINGS

LPC

NO.	DATE	ISSUE

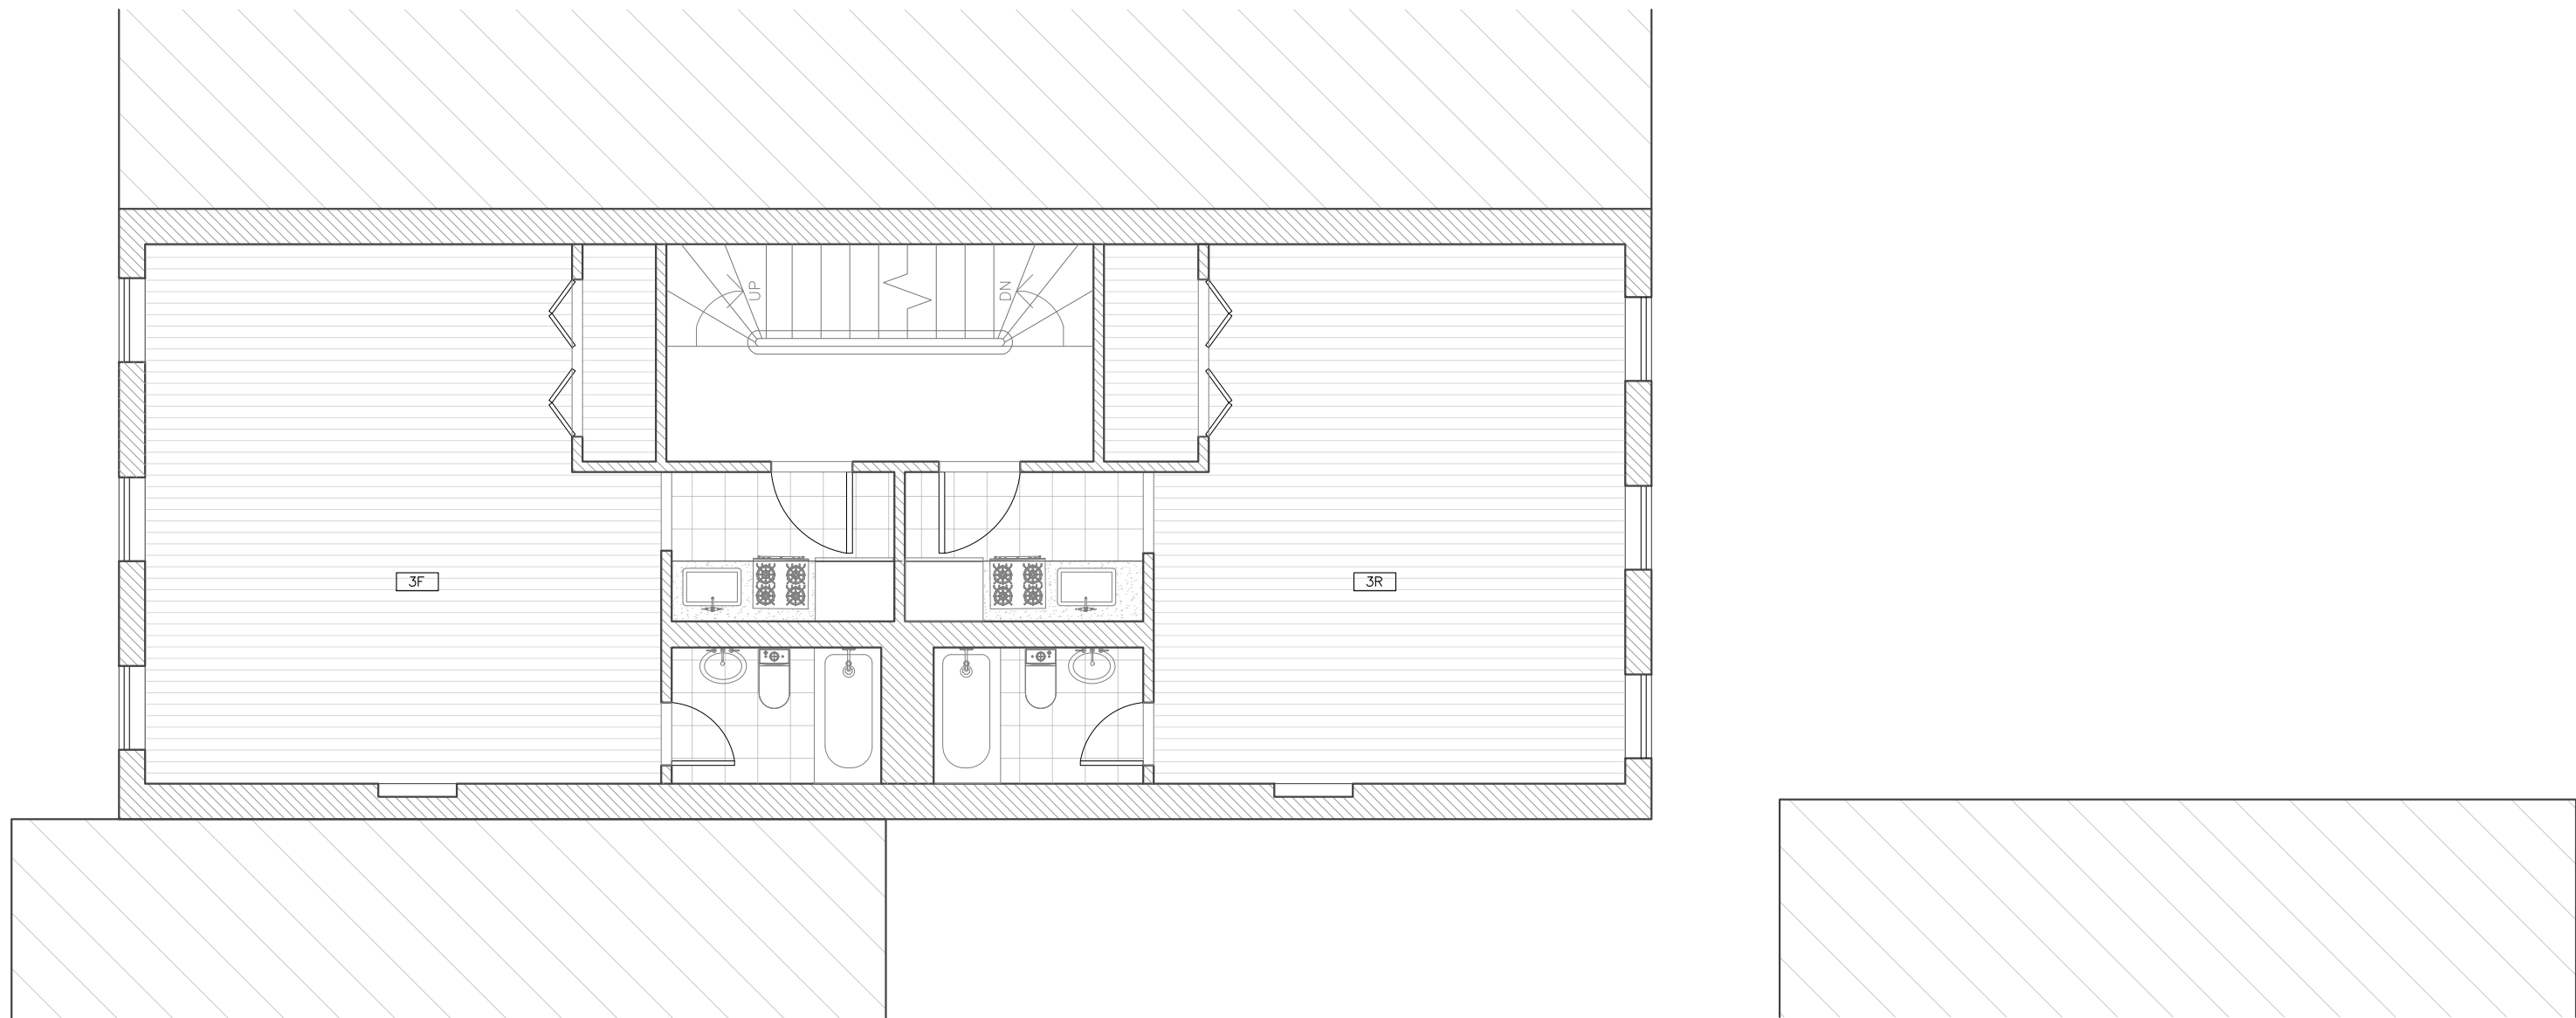

2A EXISTING SECOND FLOOR PLAN
SCALE: 3/16" = 1'-0"

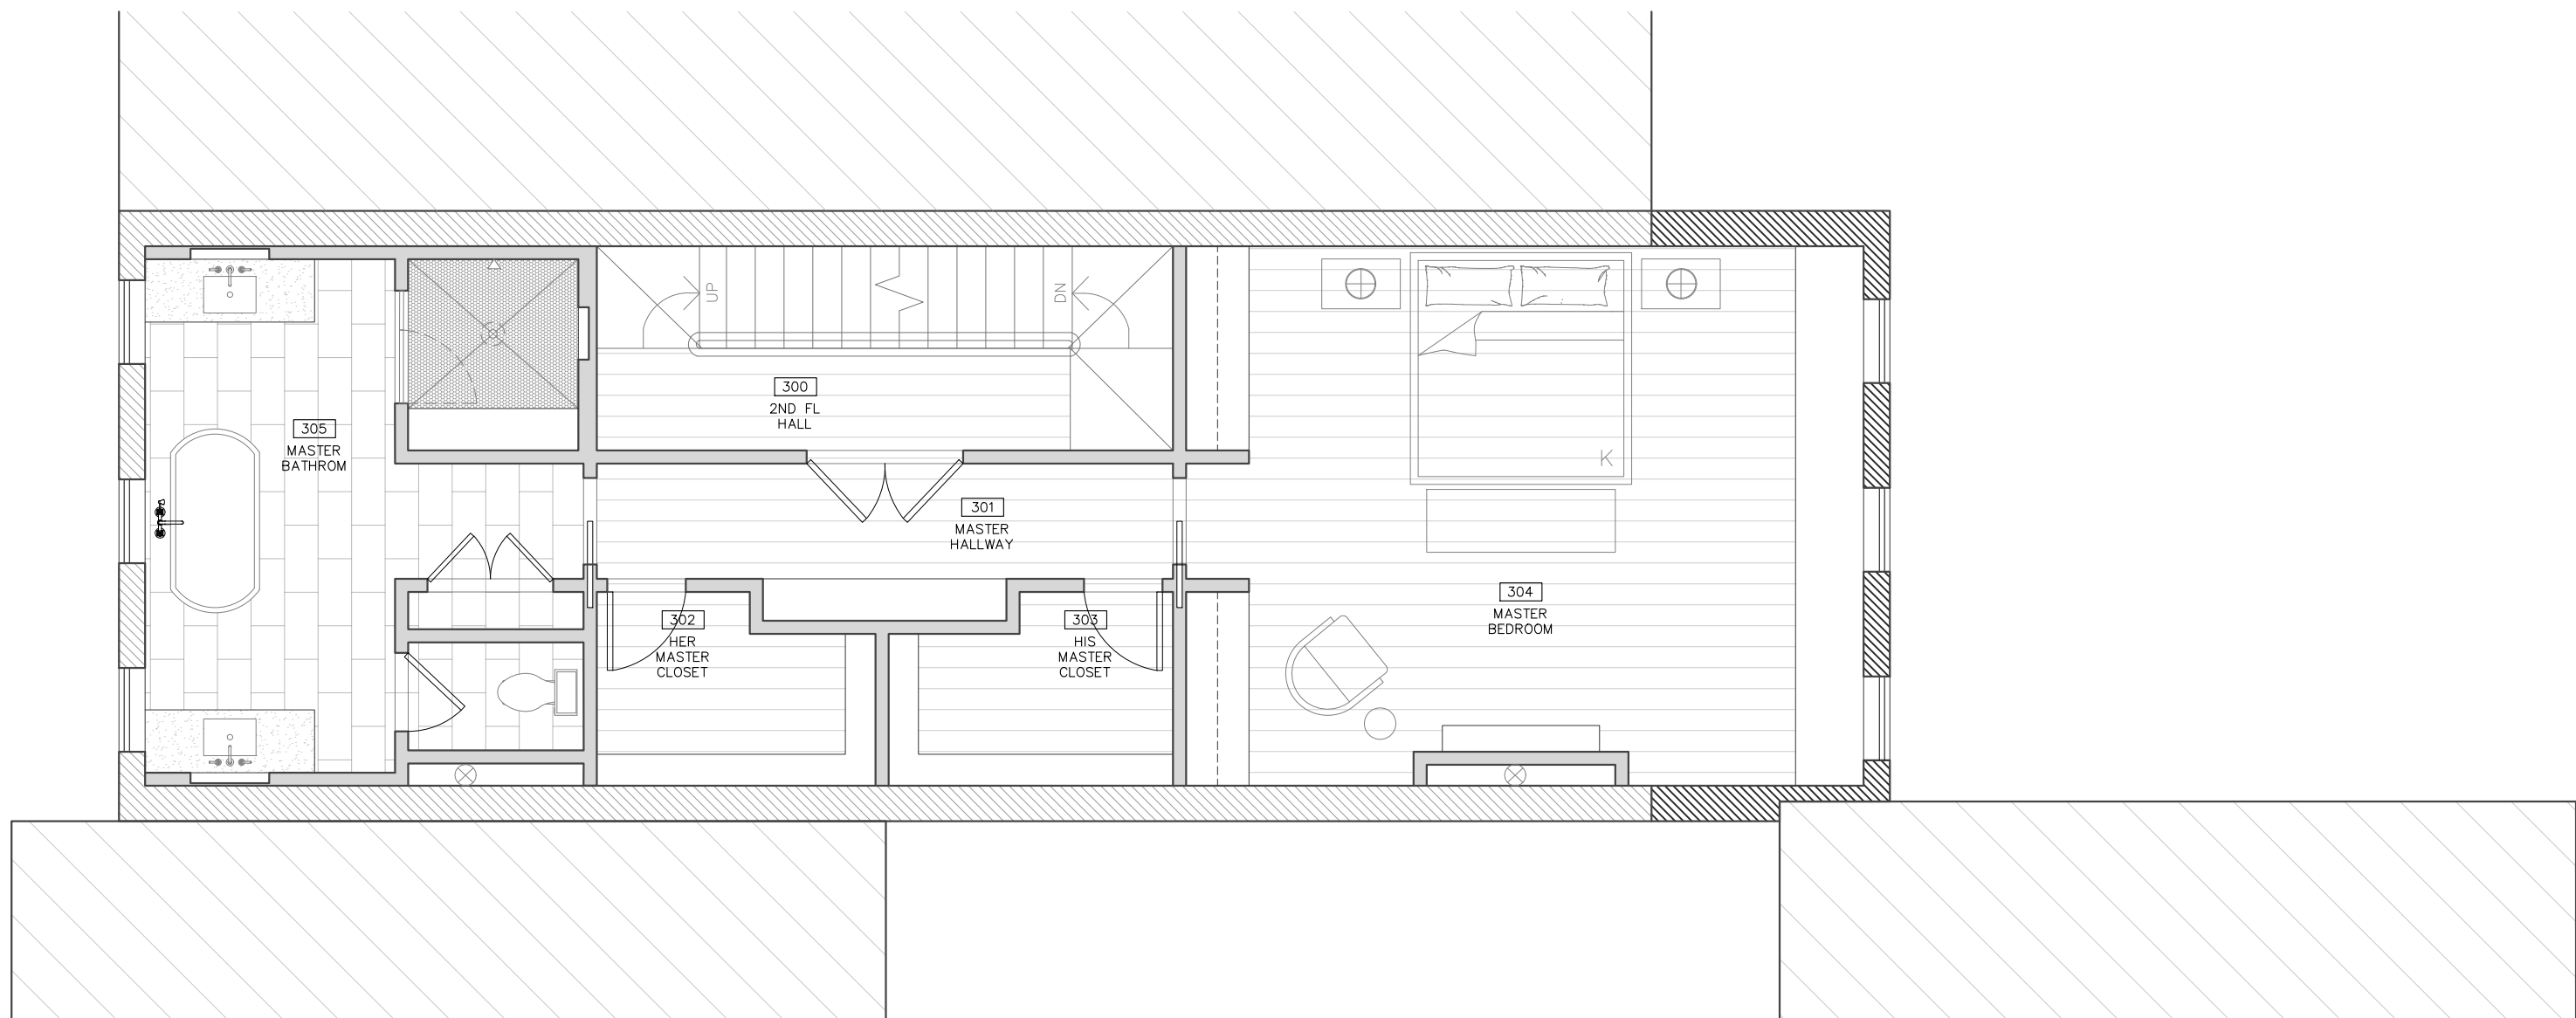

2B PROPOSED SECOND FLOOR PLAN
SCALE: 3/16" = 1'-0"

LPC


NO.	DATE	ISSUE

SCALE: 3/16"=1'-0"


SECOND
FLOOR PLANS

DATE: 5/20/2020

PAGE: 24 of 27

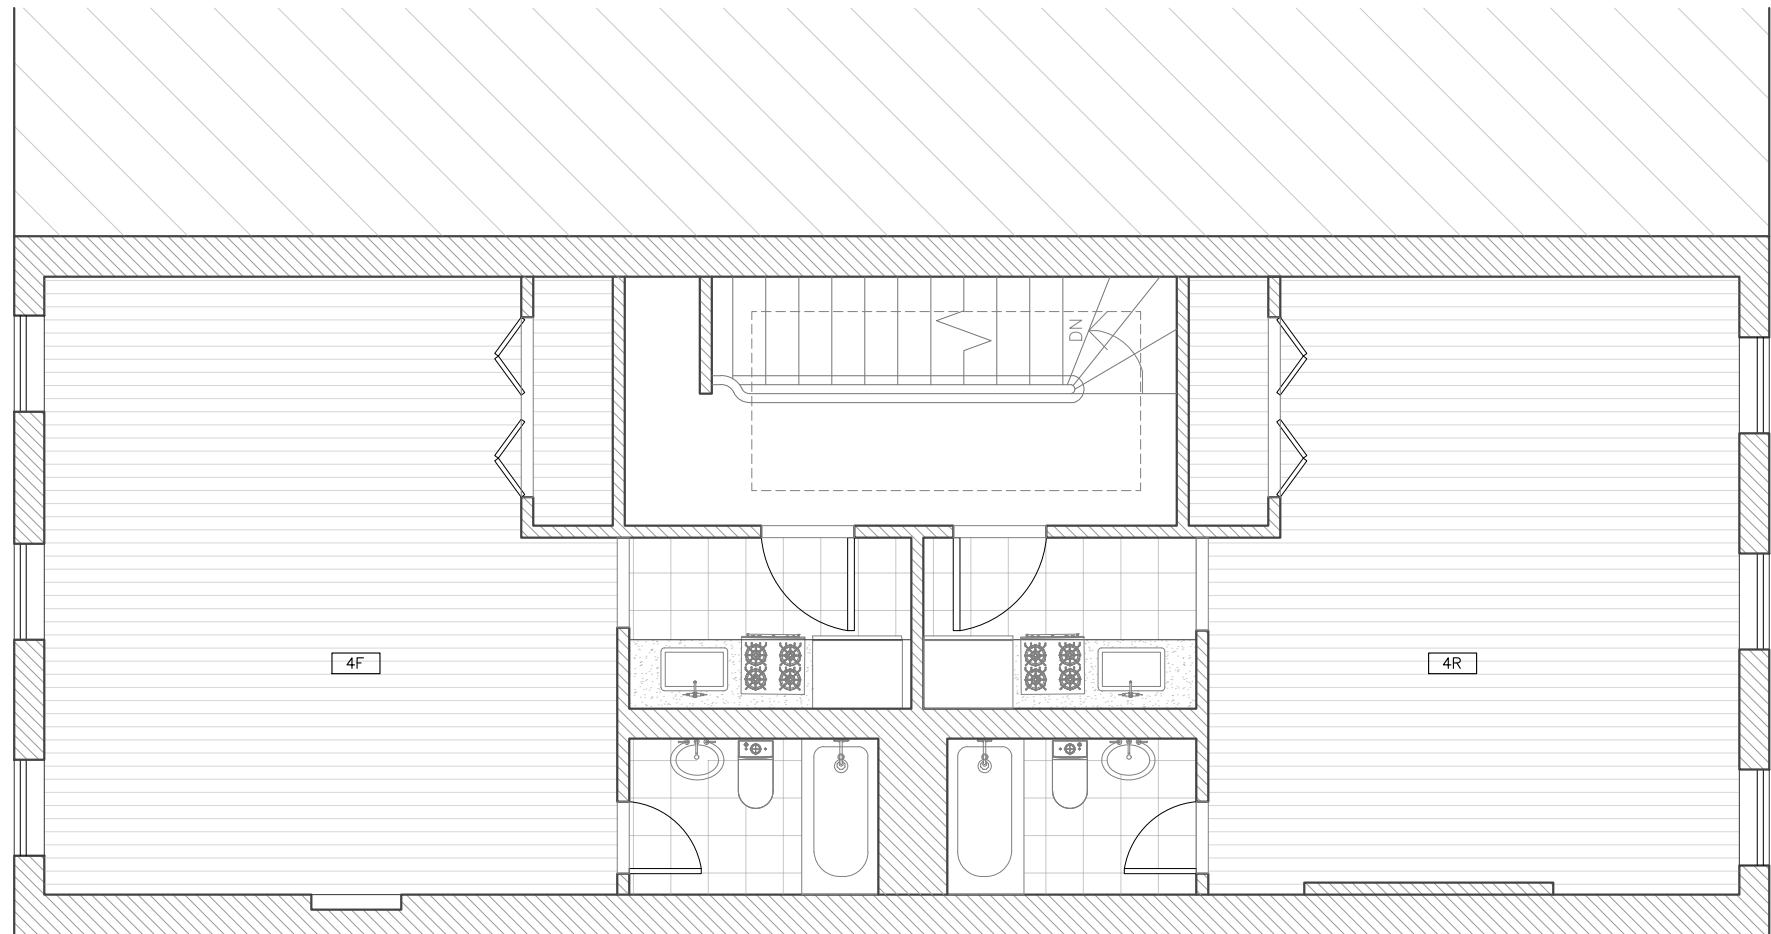

3A THIRD FLOOR PLAN
SCALE: 3/16" = 1'-0"

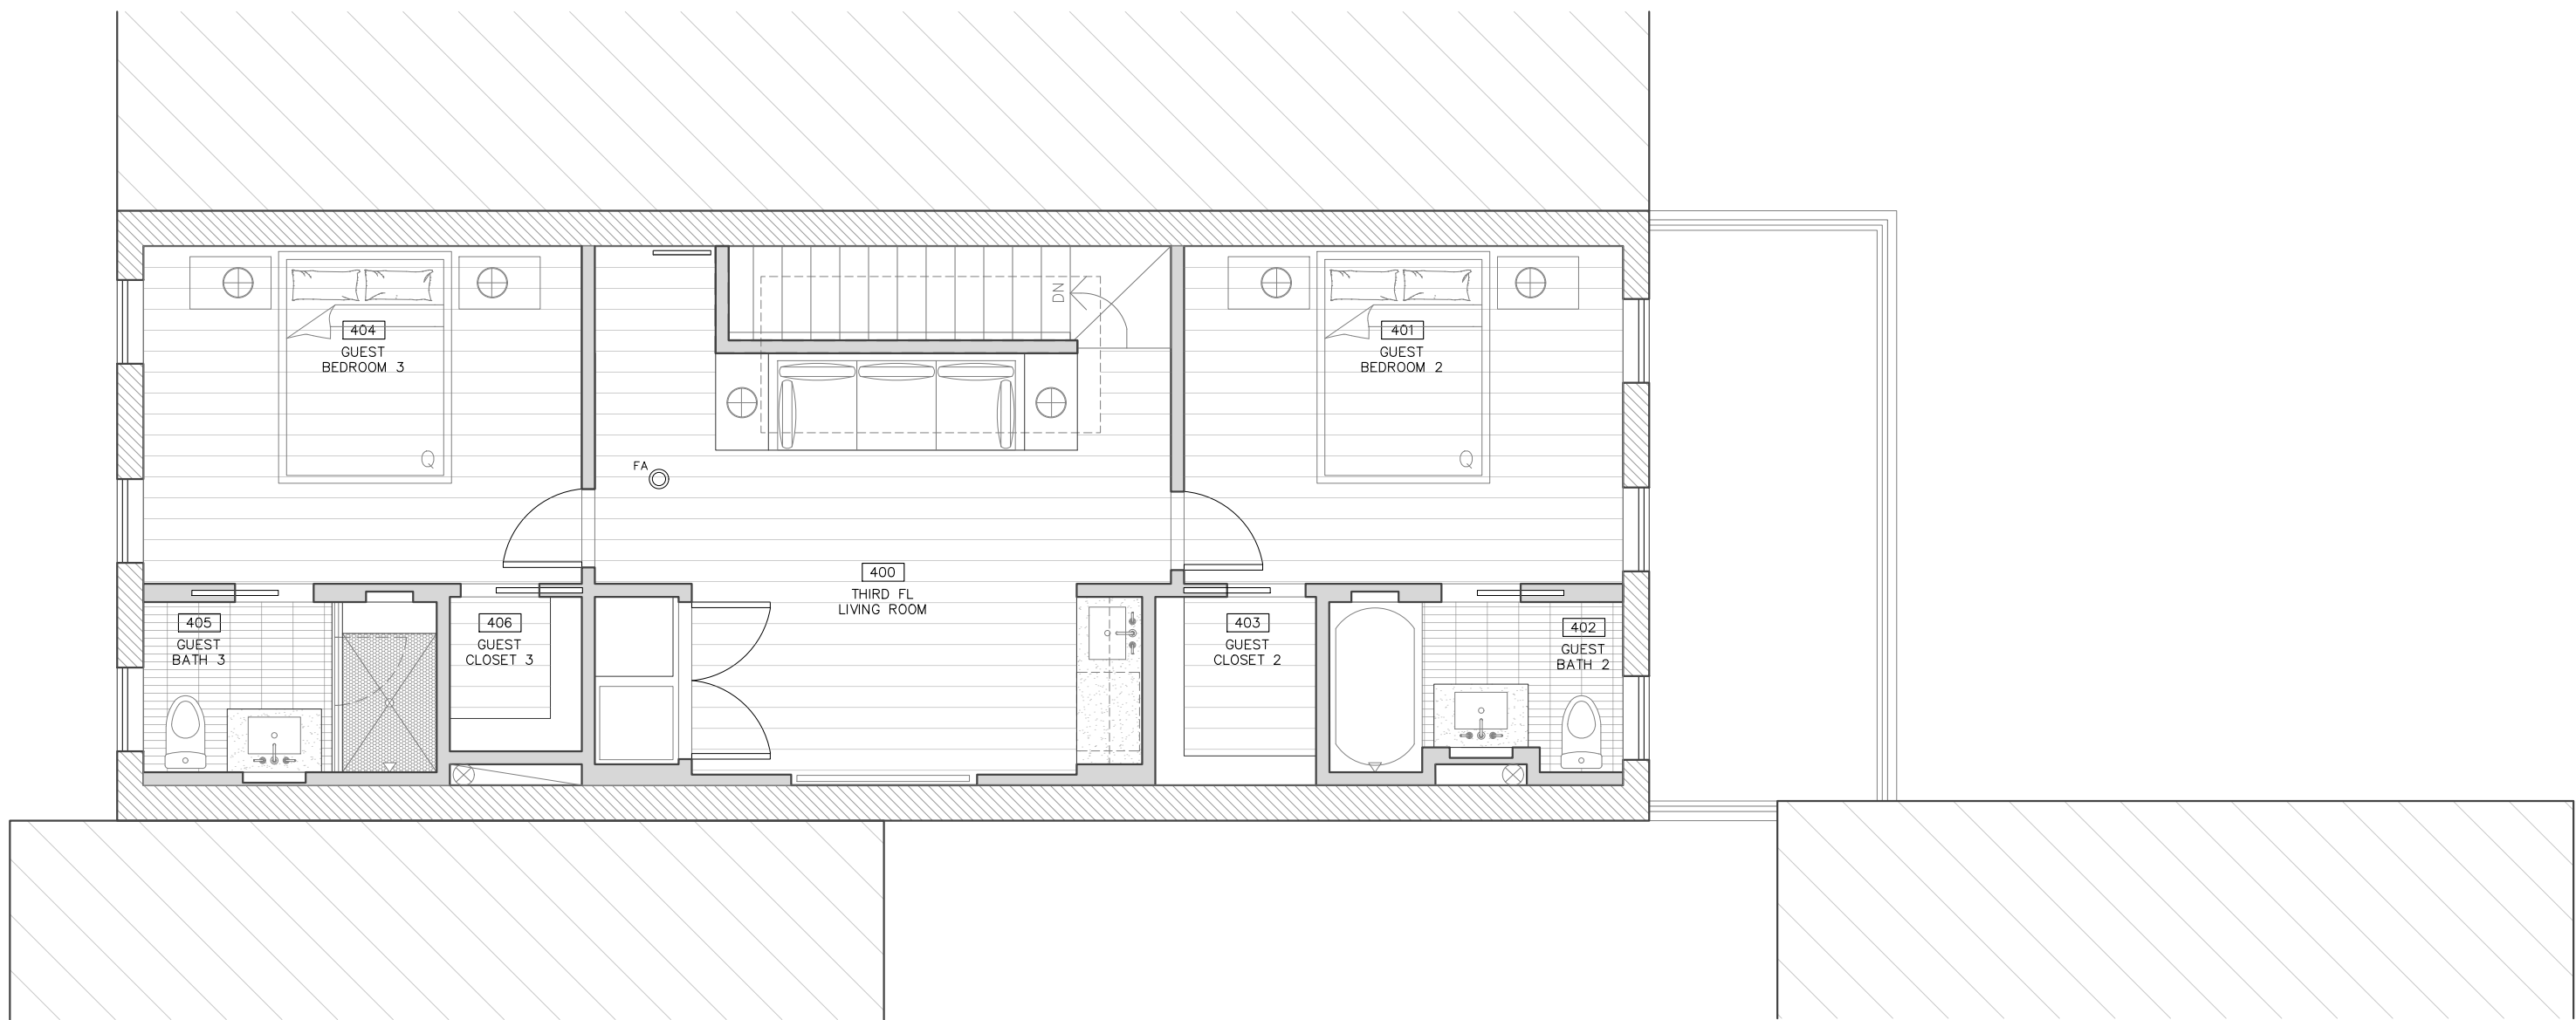

3B THIRD FLOOR PLAN
SCALE: 3/16" = 1'-0"

LPC


NO.	DATE	ISSUE

SCALE: 3/16"=1'-0"


THIRD
FLOOR PLANS

DATE: 5/20/2020

PAGE: 25 of 27

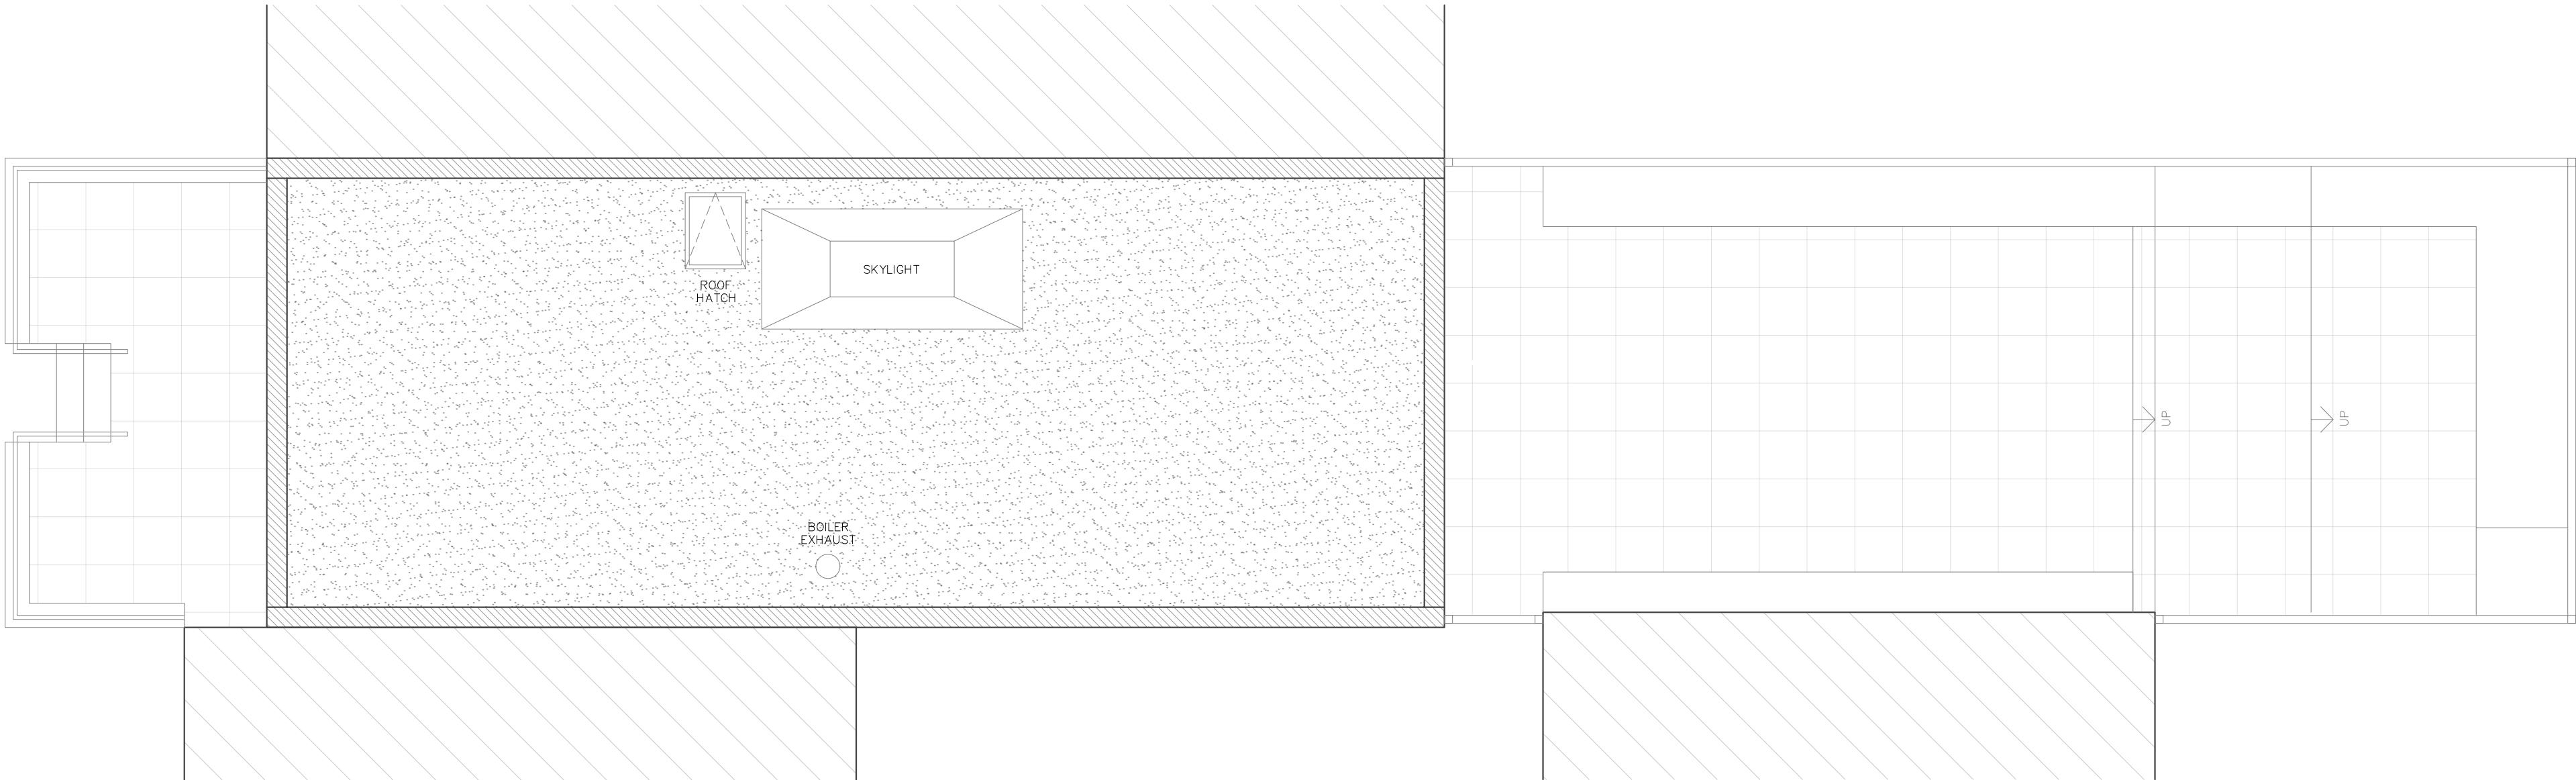

4A EXISTING ROOF PLAN
SCALE: 3/16" = 1'-0"

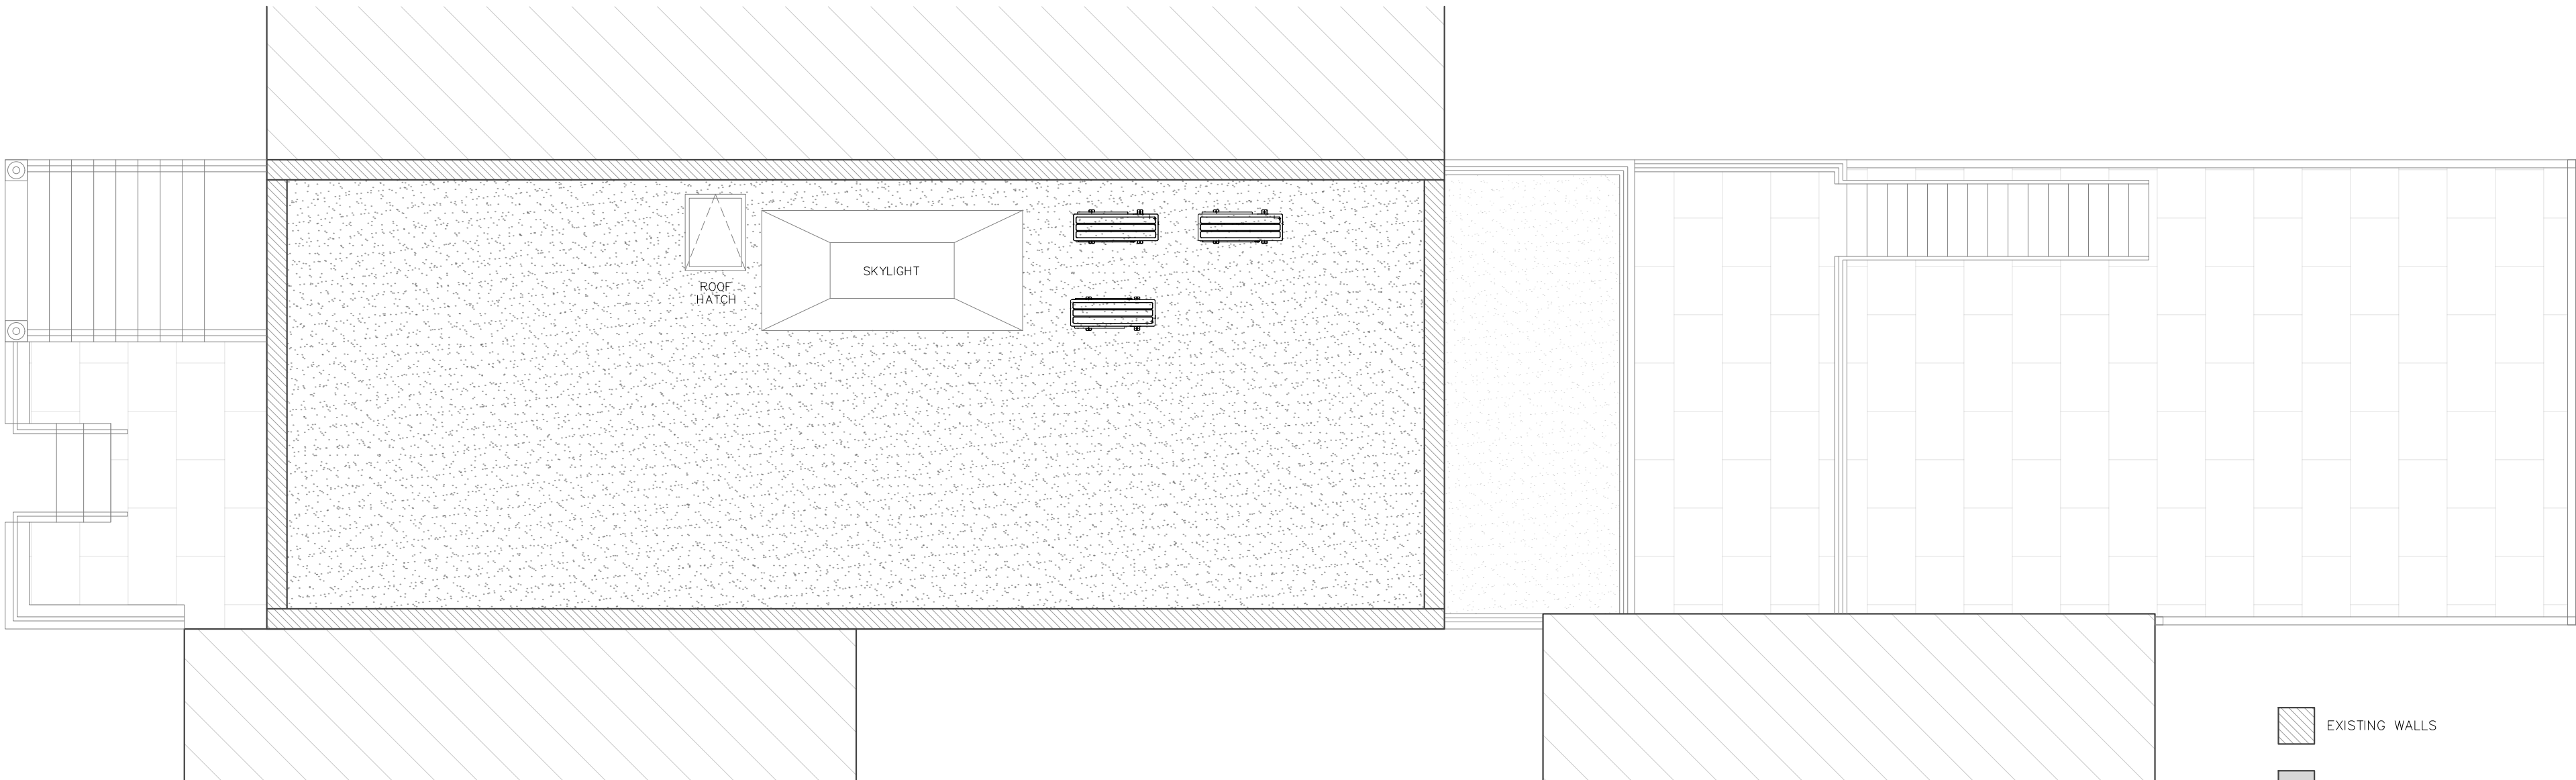

4B PROPOSED ROOF PLAN
SCALE: 3/16" = 1'-0"



- EXISTING WALLS
- NEW WALLS
- NEW EXTENSION
- ADJACENT BUILDINGS

LPC


NO.	DATE	ISSUE

SCALE: 3/16"=1'-0"

ROOF
FLOOR PLANS

DATE: 5/20/2020

PAGE: 26 of 27

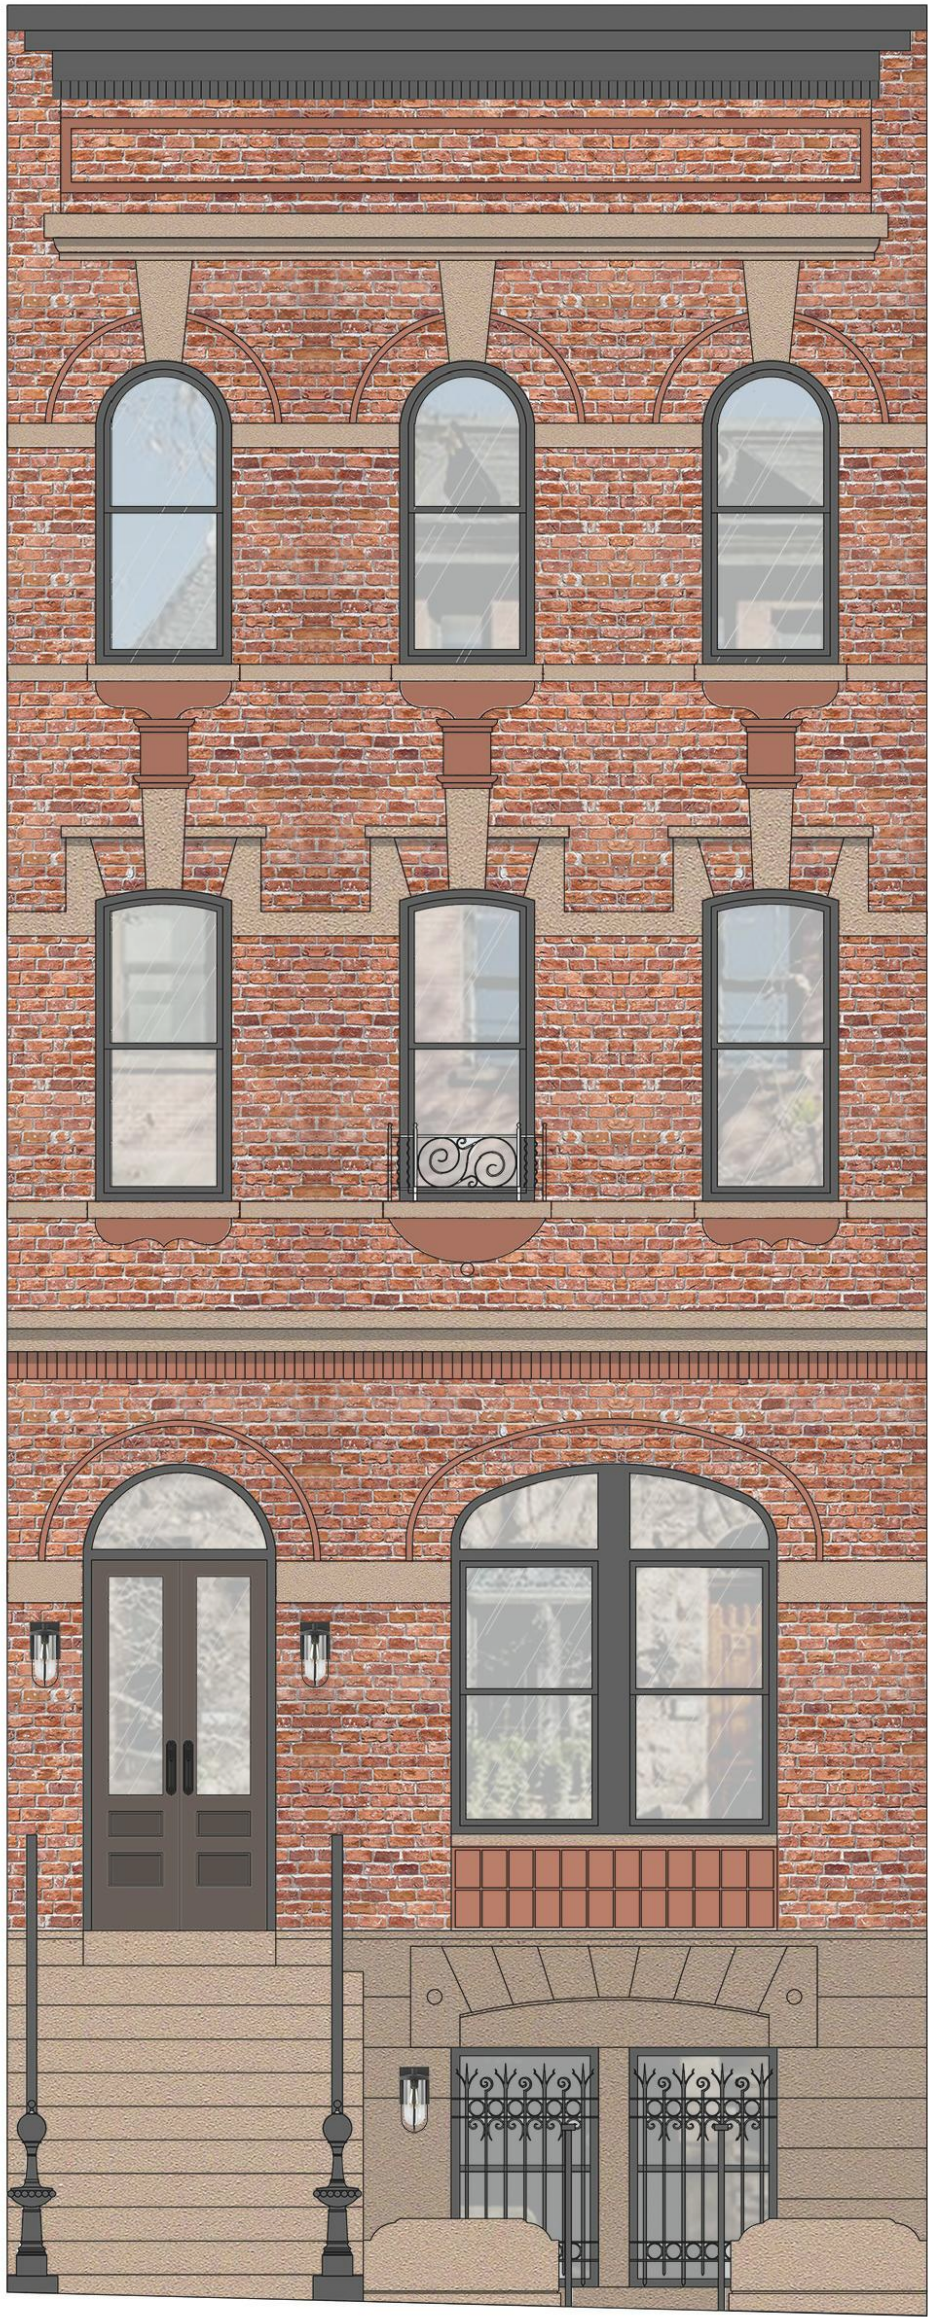

1 PROPOSED FRONT FACADE RENDER

SCALE: NTS



2 PROPOSED REAR FACADE RENDER

SCALE: NTS



226 GRAND STREET
BROOKLYN, NY 11211
TEL. 718.455.2001
arch@CHANGO.CO

© 2019 CHANGO DESIGN LLC. ALL RIGHTS RESERVED
All legal rights including, but not limited to the ownership of all intellectual property, copyright ownership and design patent rights, in the designs, arrangements and plans shown here within are the property of Chango Design. The designs contained within these documents are developed by Chango Design, as property of Chango Design, and extended under a non-exclusive license for use solely on this project. The designs and intellectual property contained within may not be used, utilized, duplicated, replicated or revised, in whole, in part or similarly, except in connection with this project, without the prior written consent of Chango Design. Written dimensions on these designs shall have precedence over scaled dimensions. Contractors, vendors, suppliers, materialmen, manufacturers, and their sub-contractors of all tiers shall be responsible for verifying all dimensions and conditions on the design and the project, and are required to notify Chango Design of any variation between the design, dimensions and field conditions.

PRIVATE RESIDENCE
164 WEST 81ST STREET
NEW YORK, NY 10024

LPC

NO.	DATE	ISSUE

SCALE: n/a

PROPOSED
RENDERS

DATE: 5/20/2020

PAGE: 27 of 27