


CIRCA 1985 SANBORN MAP



WEST-END COLLEGIATE HISTORIC DISTRICT MAP

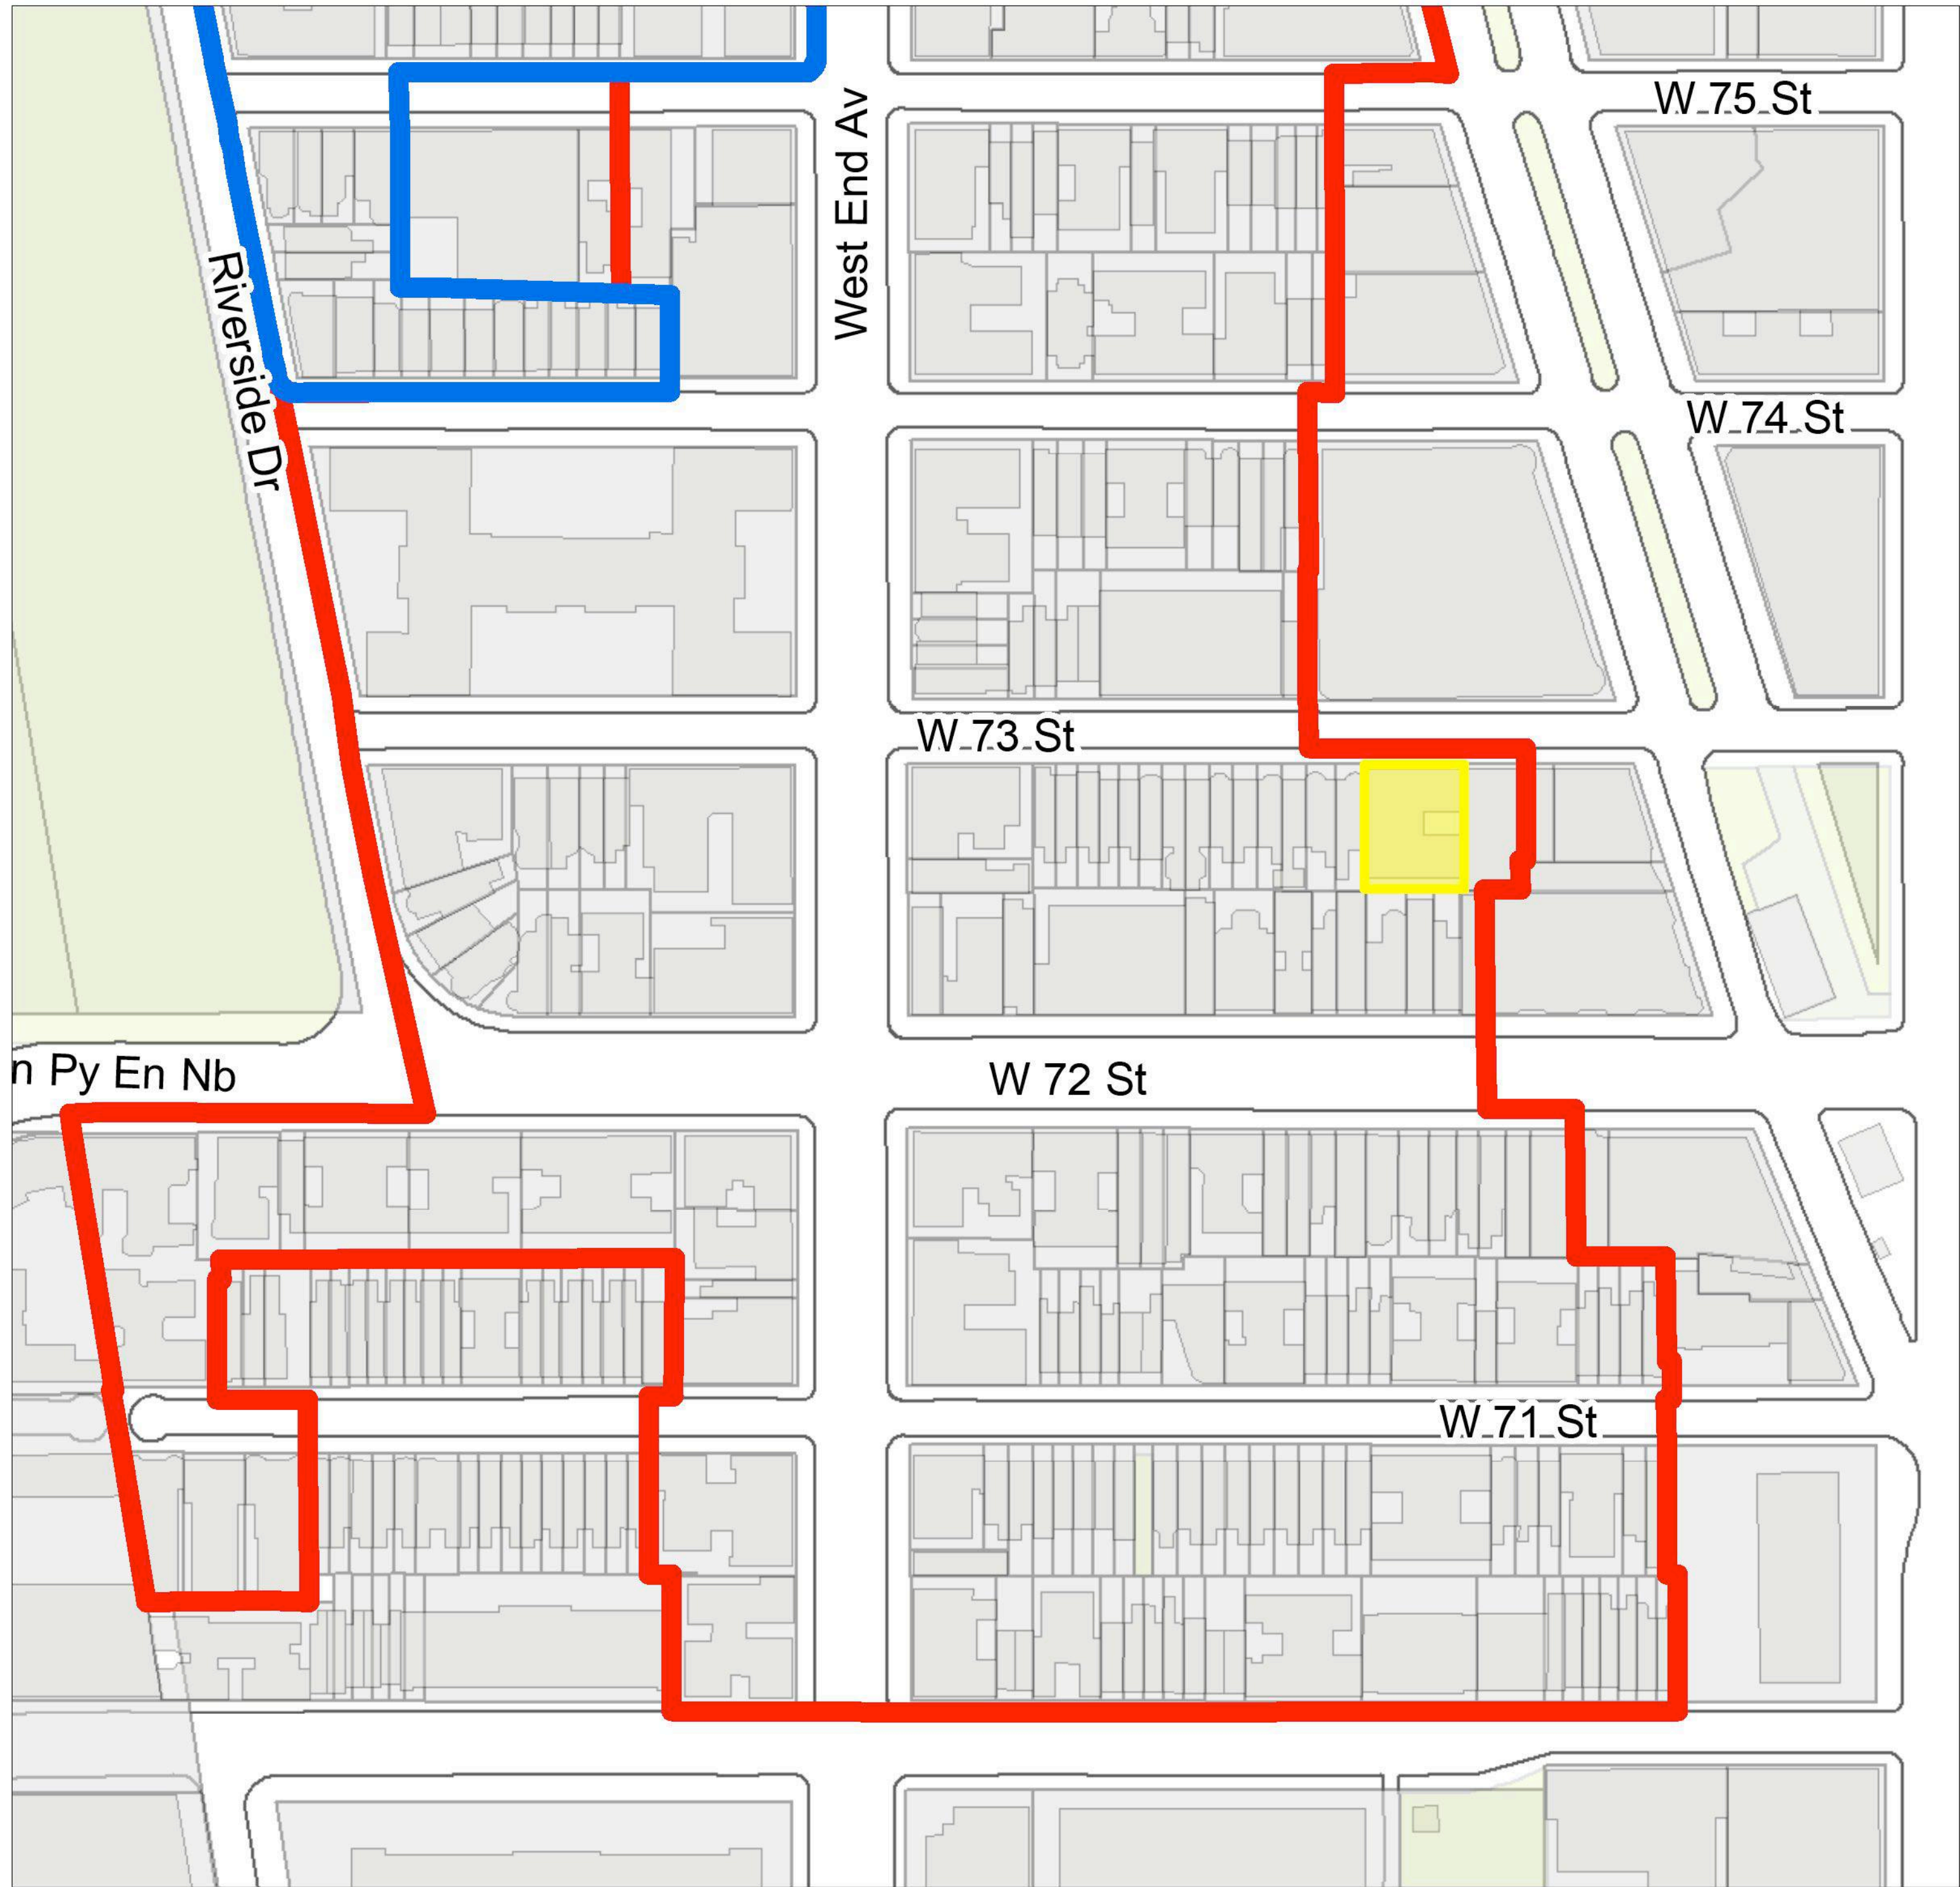


OVERALL VIEW OF THE HOTEL COMMANDER, 240 WEST 73RD STREET  
(LEO F. KNUST, 1927-28)




CLIENT  
**Aimco**  
AIMCO  
350 Fifth Avenue, Suite 6500  
New York, NY 10019  
tel: (212) 251-7794  
fax: (212) 448-9725  
web: www.aimco.com/




ARCHITECT  
**GKV**  
Gerner Kronick + Valcarcel Architects, DPC  
675 Third Avenue, 16th Floor  
New York, NY 10017  
tel: (212) 679-6362  
fax: (212) 679-5877  
web: www.gkvarchitects.com

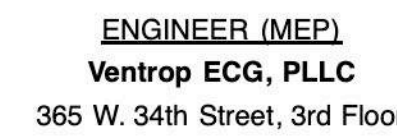


ENGINEER (MEPE)  
**Ventrop ECG, PLLC**  
365 W. 34th Street, 3rd Floor  
New York, NY 10001  
tel: (212) 244-5060  
fax: (212) 244-4271  
web: www.ventrop.com

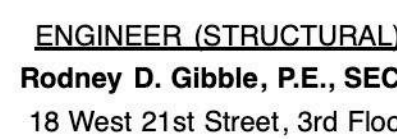

ENGINEER (STRUCTURAL)  
**Rodney D. Gible, P.E., SEC8**  
18 West 21st Street, 3rd Floor  
New York, NY 10010  
tel: (212) 989-2853  
fax: (212) 989-4017  
web: www.rdgengineers.com

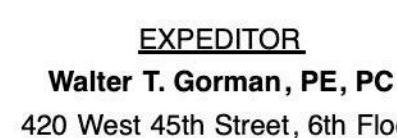

EXPEDITER  
**Walter T. Gorman, PE, PC**  
420 West 45th Street, 6th Floor  
New York, NY 10036  
tel: (212) 532-5970  
fax: (212) 725-3690  
web: www.wtgcpc.com

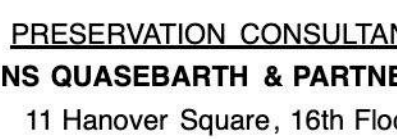


PRESERVATION CONSULTANT  
**HIGGINS QUASEBARTH & PARTNERS, LLC**  
11 Hanover Square, 16th Floor  
New York, NY 10005  
tel: (212) 274-9468  
web: www.hqpreservation.com

LOCATION: THE TEMPO APARTMENTS  
240 W. 73RD ST  
NEW YORK, NY 10036

BUILDING CLASSIFICATION: No. OF STORIES: 17

BLOCK No. 1164 LOT No. 47 MAP: 8C ZONE: R8B

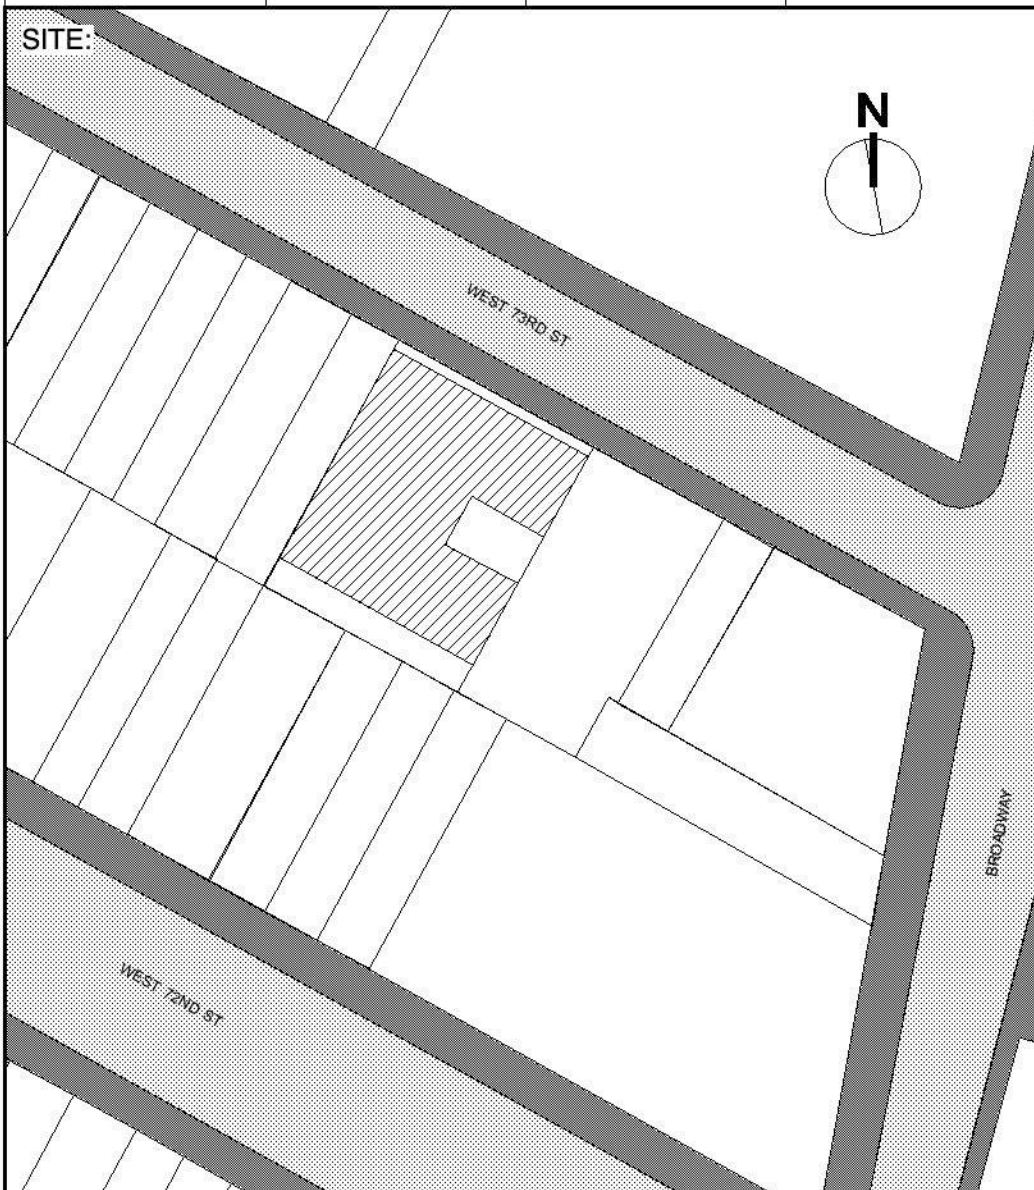

DRAWING TITLE:  
**SITE OVERVIEW**

DATE: 05/19/2020 SCALE: AS NOTED

SEAL: PROJECT No. 1633-07

DRAWING No. **LPC-001.00**

PAGE No.





CLIENT  
**Aimco**  
350 Fifth Avenue, Suite 6500  
New York, NY 10019  
tel: (212) 251-7794  
fax: (212) 448-9725  
web: www.aimco.com/

ARCHITECT  
**GKV**  
Gerner Kronick + Valcarcel Architects, DPC  
675 Third Avenue, 16th Floor  
New York, NY 10017  
tel: (212) 679-6362  
fax: (212) 679-5877  
web: www.gkvarchitects.com

ENGINEER (MEP)  
**Ventrop ECG, PLLC**  
365 W. 34th Street, 3rd Floor  
New York, NY 10001  
tel: (212) 244-5060  
fax: (212) 244-4271  
web: www.ventrop.com


ENGINEER (STRUCTURAL)  
**Rodney D. Gibble, P.E., SECB**  
18 West 21st Street, 3rd Floor  
New York, NY 10010  
tel: (212) 989-2853  
fax: (212) 989-4017  
web: www.rdgengineers.com

EXPEDITOR  
**Walter T. Gorman, PE, PC**  
420 West 45th Street, 6th Floor  
New York, NY 10036  
tel: (212) 532-5970  
fax: (212) 725-3690  
web: www.wtgcpc.com

PRESERVATION CONSULTANT  
**HIGGINS QUASEBARTH & PARTNERS, LLC**  
11 Hanover Square, 16th Floor  
New York, NY 10005  
tel: (212) 274-9488  
web: www.hqpreservation.com


LOCATION: **THE TEMPO APARTMENTS**  
240 W. 73RD ST  
NEW YORK, NY 10036

BUILDING CLASSIFICATION:	No. OF STORIES:
<b>O4</b>	<b>17</b>
BLOCK No. <b>1164</b>	LOT No. <b>47</b>
MAP: <b>8C</b>	ZONE: <b>R8B</b>

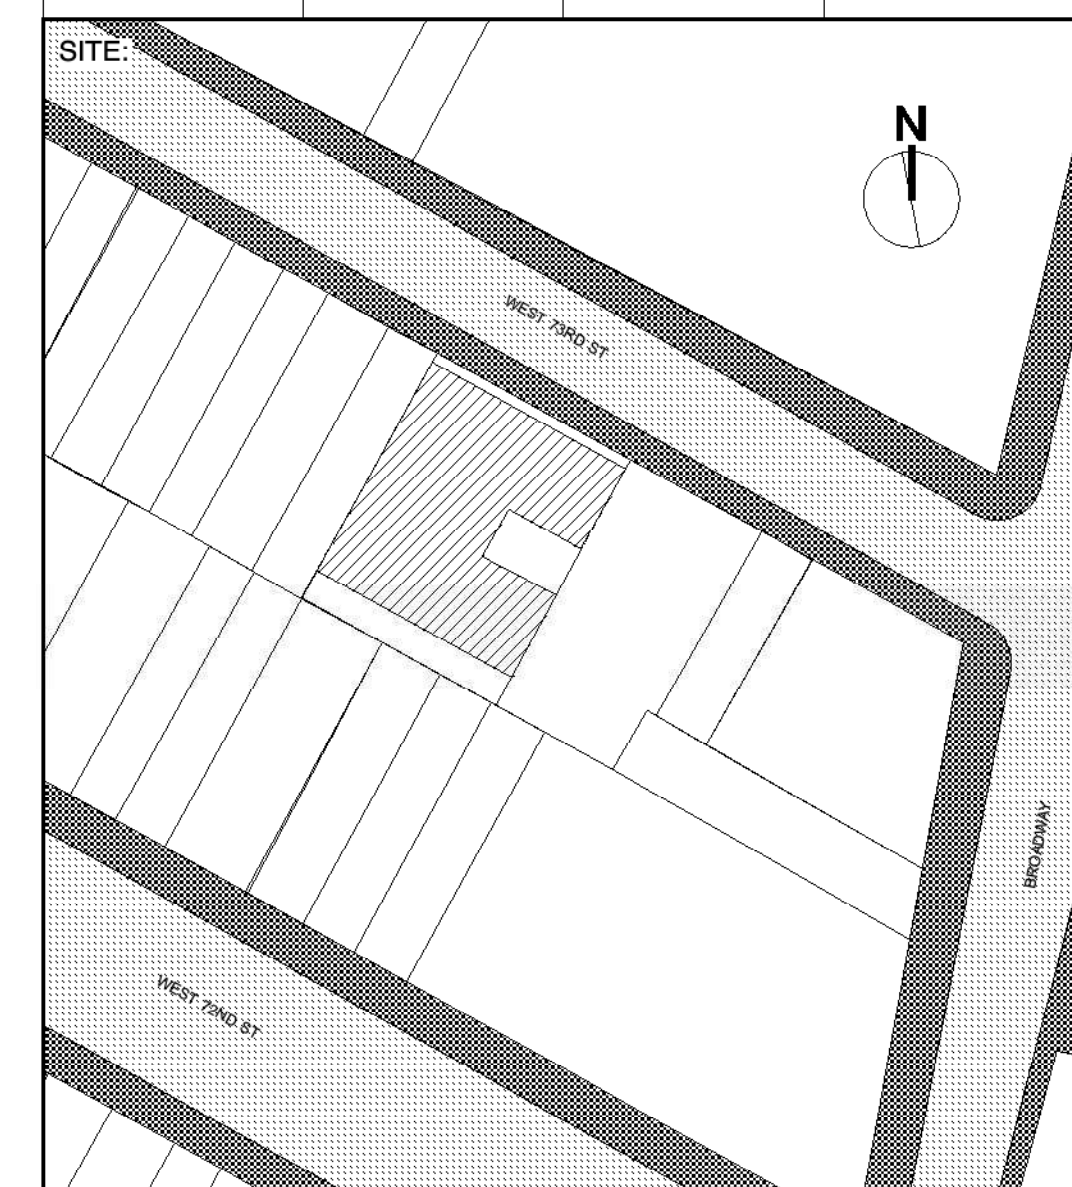

DRAWING TITLE:  
**FULL BUILDING ELEVATIONS, NORTH FACADE**

DATE:	05/19/2020	SCALE:	AS NOTED
SEAL:		PROJECT No.	1633-07
		DRAWING No.	<b>LPC-002.00</b>
		PAGE No.	

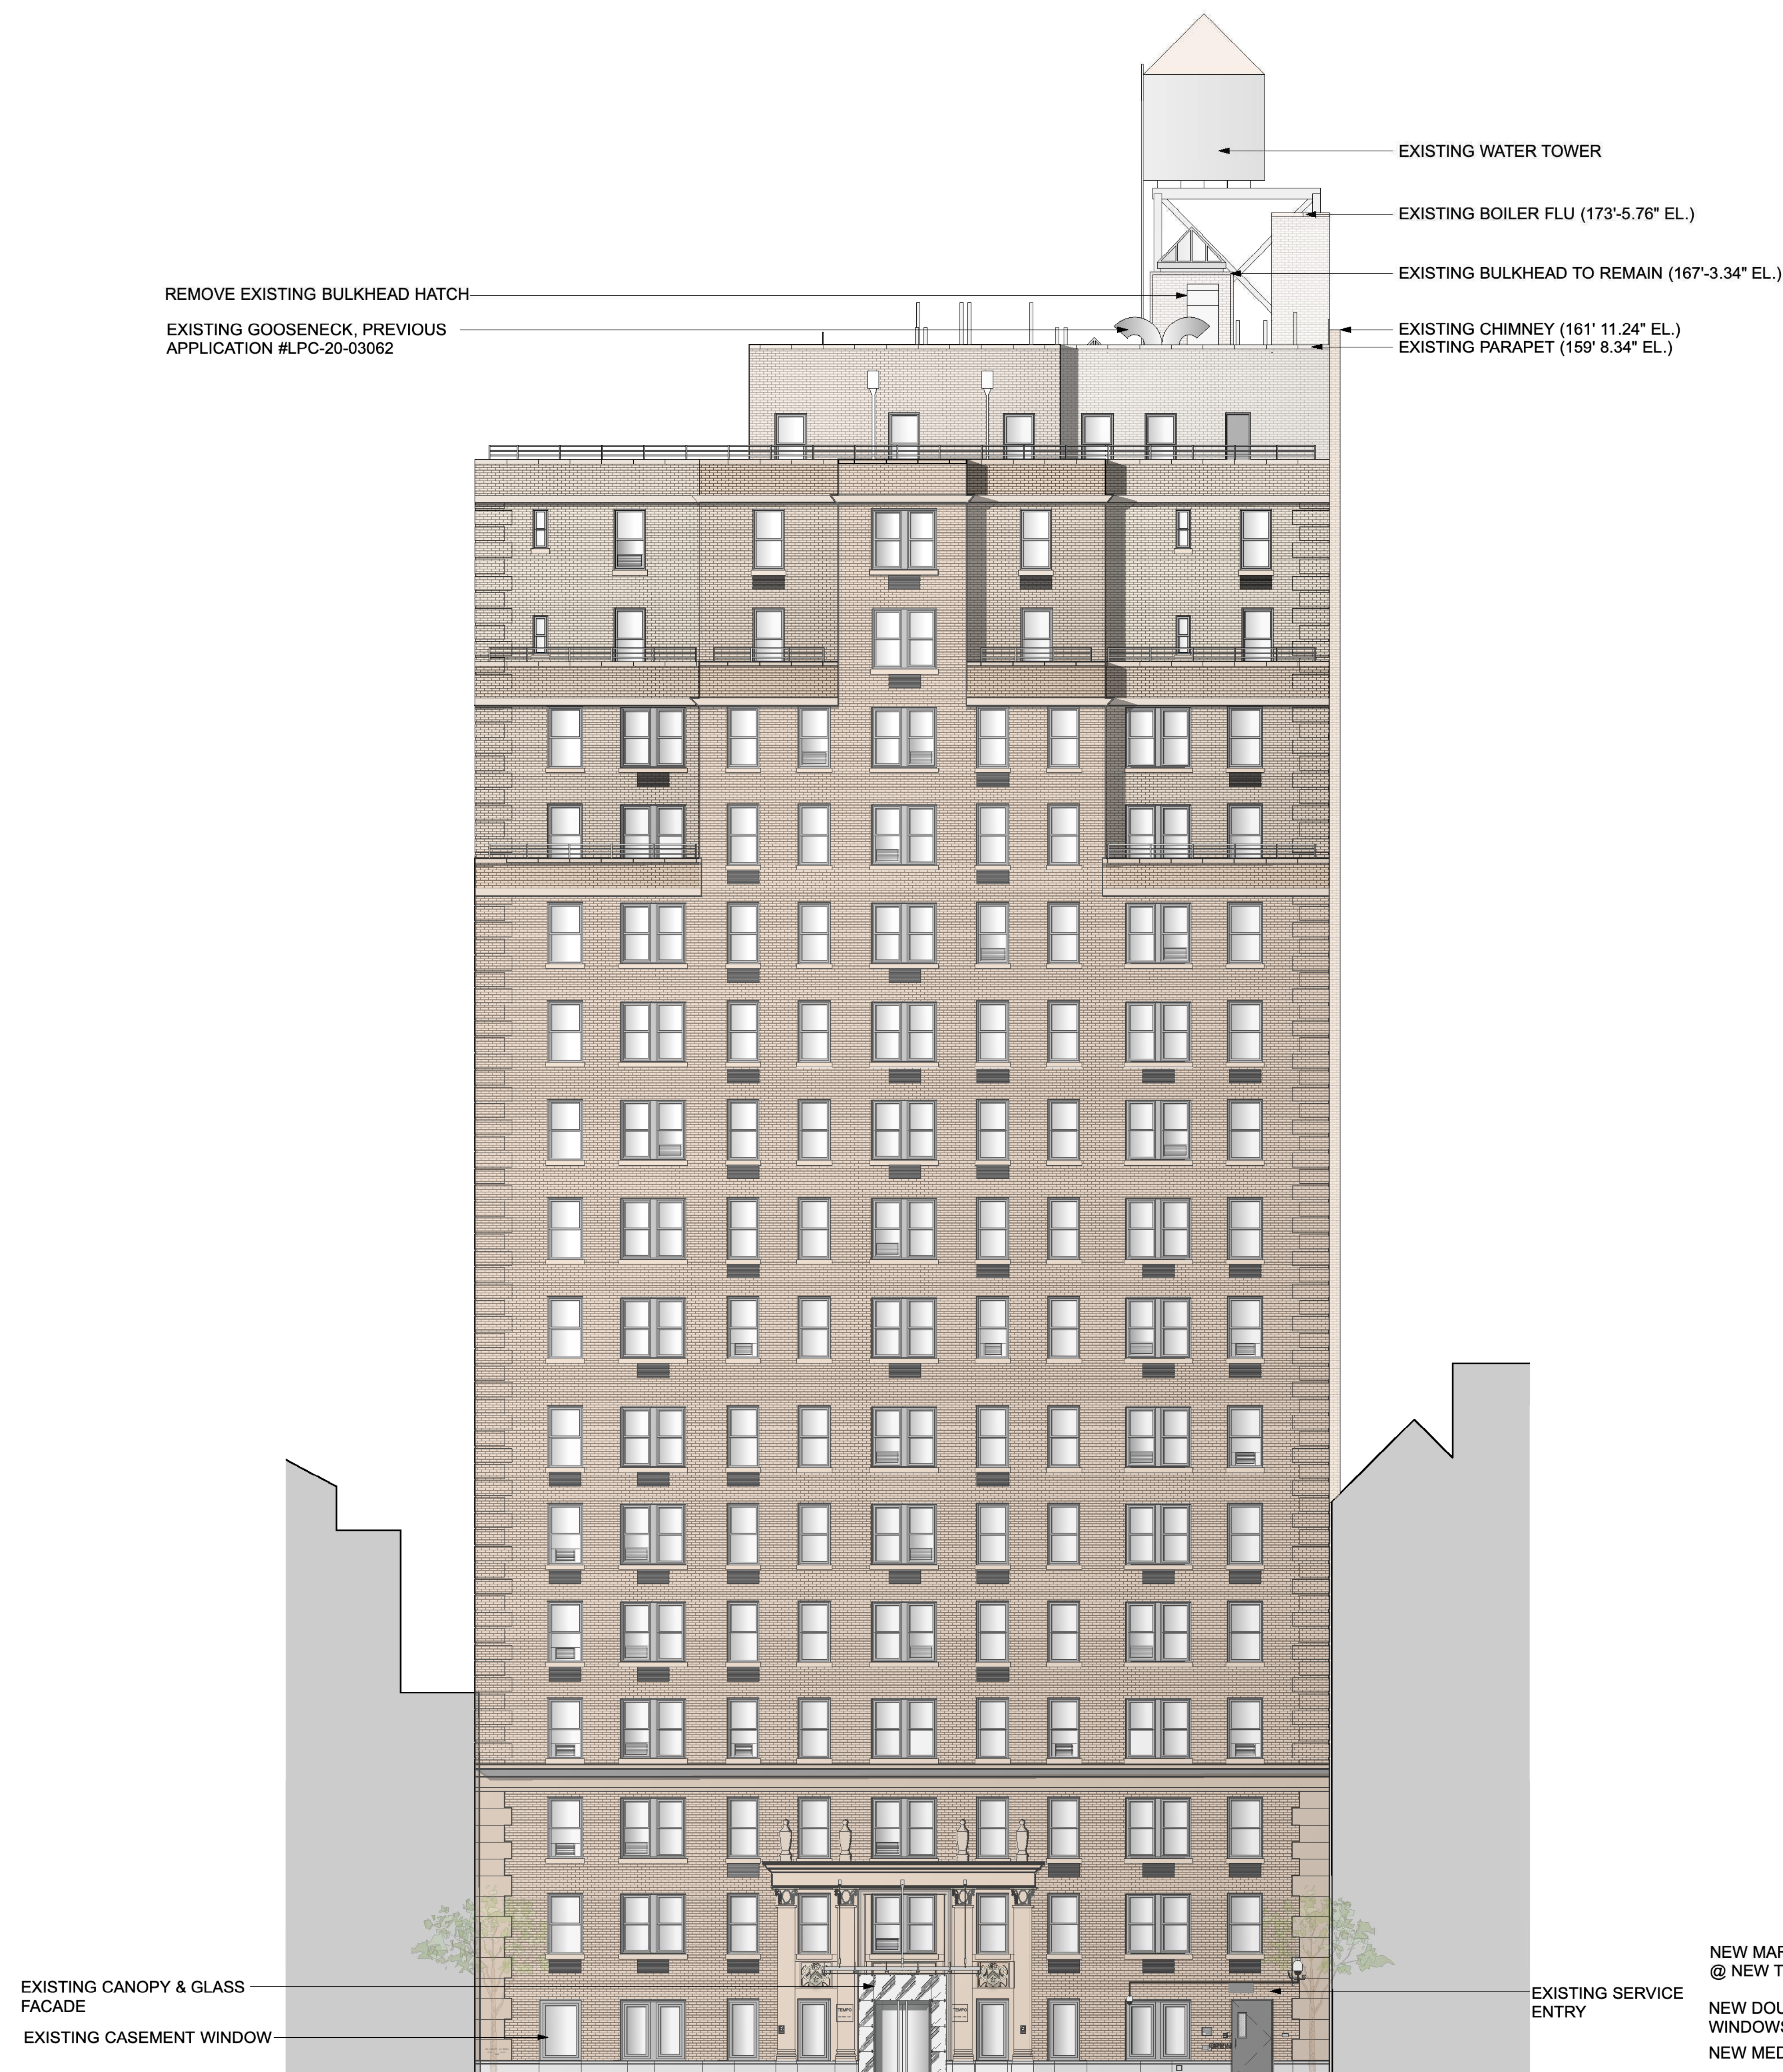


1 EXISTING NORTH ELEVATION  
Scale: 1/8" = 1'-0"

NEW MARQUEE & SIGNAGE  
@ NEW TENANT ENTRY  
NEW DOUBLE HUNG  
WINDOWS  
NEW MEDICAL ENTRY

PTAC UNITS & VENTS REMOVED  
FROM ALL WINDOW AREAS.  
FILLED WITH NEW BRICK



2 PROPOSED NORTH ELEVATION  
Scale: 1/8" = 1'-0"

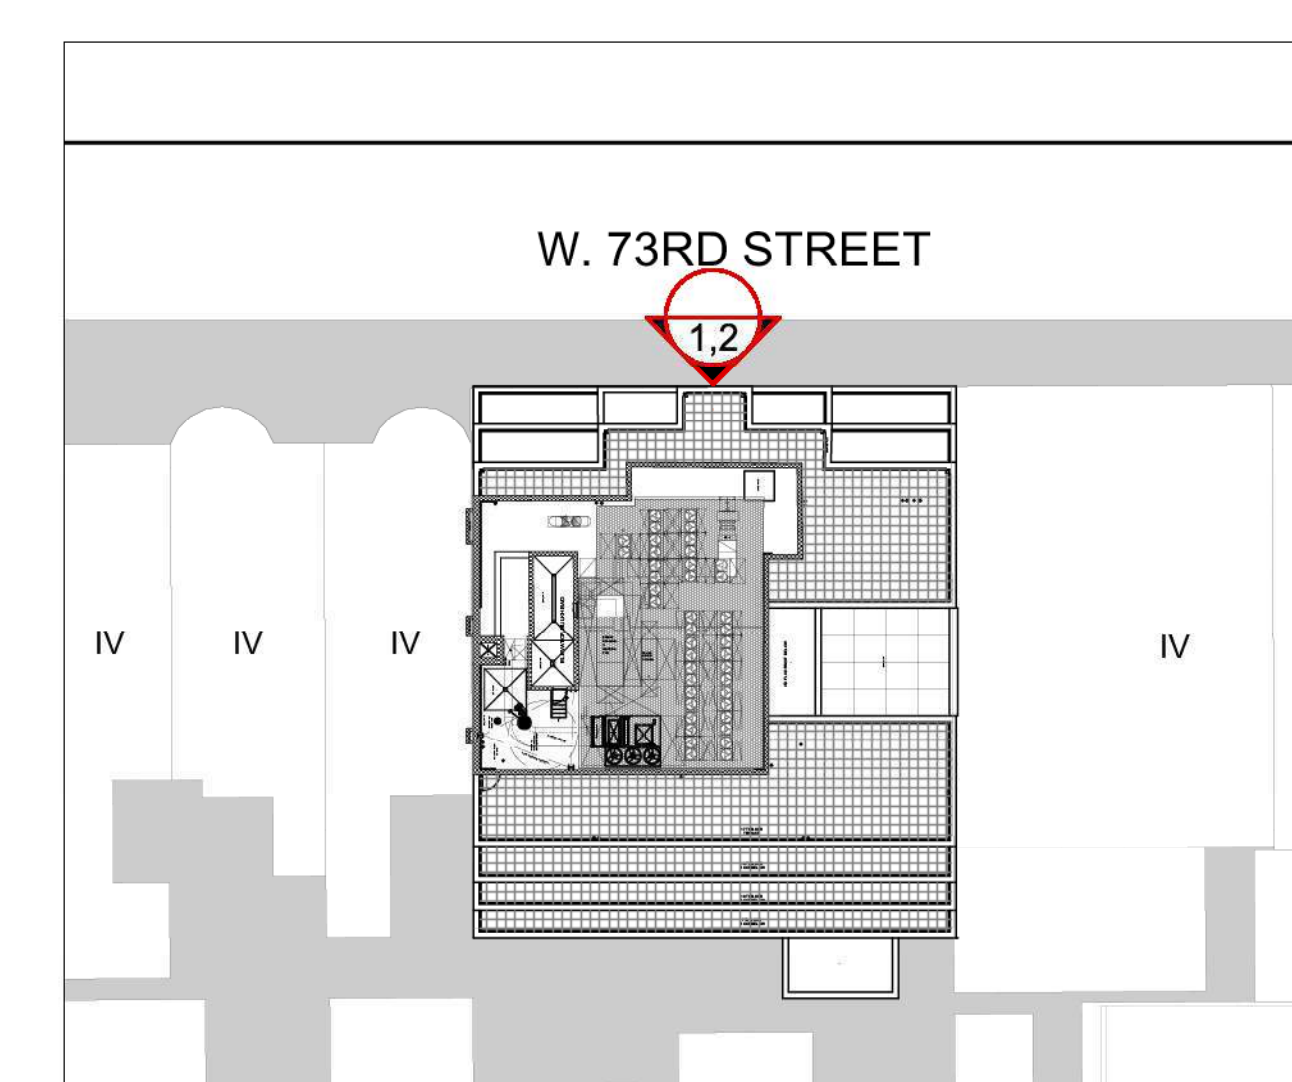

3 KEY PLAN  
1/32" = 1'-0"





TAX PHOTO, CA. 1940 (MUNICIPAL ARCHIVES)



ACKER PHOTO, CA. 1950 (NYPL)




ACKER PHOTO, CA. 1950 (NYPL)



**AIMCO**  
350 Fifth Avenue, Suite 6500  
New York, NY 10019  
tel: (212) 251-7794  
fax: (212) 448-9725  
web: www.aimco.com/




**GKV**  
Gerner Kronick + Valcarlos Architects, DPC  
675 Third Avenue, 16th Floor  
New York, NY 10017  
tel: (212) 679-6362  
fax: (212) 679-6877  
web: www.gkvarchitects.com

 


**ENGINEER (ME)**  
Ventrop ECA, PLLC  
365 W. 34th Street, 3rd Floor  
New York, NY 10001  
tel: (212) 244-5060  
fax: (212) 244-4271  
web: www.ventrop.com



**ENGINEER (STRUCTURAL)**  
Rodney D. Gible, P.E., SEC  
18 West 21st Street, 3rd Floor  
New York, NY 10010  
tel: (212) 989-2853  
fax: (212) 989-4017  
web: www.rdgengineers.com

 

**EXPEDITOR**  
Walter T. Gorman, PE, PC  
420 West 45th Street, 6th Floor  
New York, NY 10036  
tel: (212) 532-5970  
fax: (212) 725-3690  
web: www.wtgcpc.com

 


**PRESERVATION CONSULTANT**  
HIGGINS QUASEBATH & PARTNERS, LLC  
11 Hanover Square, 18th Floor  
New York, NY 10025  
tel: (212) 274-9468  
web: www.hqpreservation.com

LOCATION: **THE TEMPO APARTMENTS**  
240 W. 73RD ST.  
NEW YORK, NY 10036

BUILDING CLASSIFICATION: **O4** No. OF STORIES: **17**

BLOCK No.: **1164** LOT No.: **47** MAP: **8C** ZONE: **R8B**

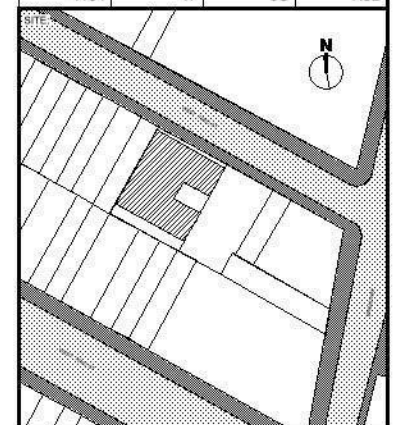

DRAWING TITLE:  
**HISTORIC PHOTOS**

DATE: **05/19/2020** SCALE: **AS NOTED**

SEAL: PROJECT No.: **1633-07**

DRAWING No.: **LPC-003.00**

PAGE No.:





CLIENT  
**Aimco**  
AIMCO  
350 Fifth Avenue, Suite 6500  
New York, NY 10119  
tel: (212) 251-7794  
fax: (212) 448-9725  
web: www.aimco.com/

ARCHITECT  
**GKV**  
Germer Kronick + Valcarcel Architects, DPC  
675 Third Avenue, 16th Floor  
New York, NY 10017  
tel: (212) 679-6362  
fax: (212) 679-5877  
web: www.gkvarchitects.com

ENGINEER (MEP)  
Ventrop ECG, PLLC  
365 W. 34th Street, 3rd Floor  
New York, NY 10001  
tel: (212) 244-5060  
fax: (212) 244-4271  
web: www.ventrop.com

ENGINEER (STRUCTURAL)  
Rodney D. Gobble, P.E., S.E.C.B.  
18 West 21st Street, 3rd Floor  
New York, NY 10010  
tel: (212) 989-2853  
fax: (212) 989-4017  
web: www.rdgengineers.com


EXPEDITOR  
Walter T. Gorman, PE, PC  
420 West 45th Street, 6th Floor  
New York, NY 10036  
tel: (212) 532-5970  
fax: (212) 725-3690  
web: www.wtgcpc.com

PRESERVATION CONSULTANT  
HIGGINS QUASEBARTH & PARTNERS, LLC  
11 Hanover Square, 16th Floor  
New York, NY 10005  
tel: (212) 274-9468  
web: www.hqpreservation.com

LOCATION: THE TEMPO APARTMENTS  
240 W. 73RD ST  
NEW YORK, NY 10036

BUILDING CLASSIFICATION: 04  
No. OF STORIES: 17

BLOCK No. 1164  
LOT No. 47  
MAP: 8C  
ZONE: R8B

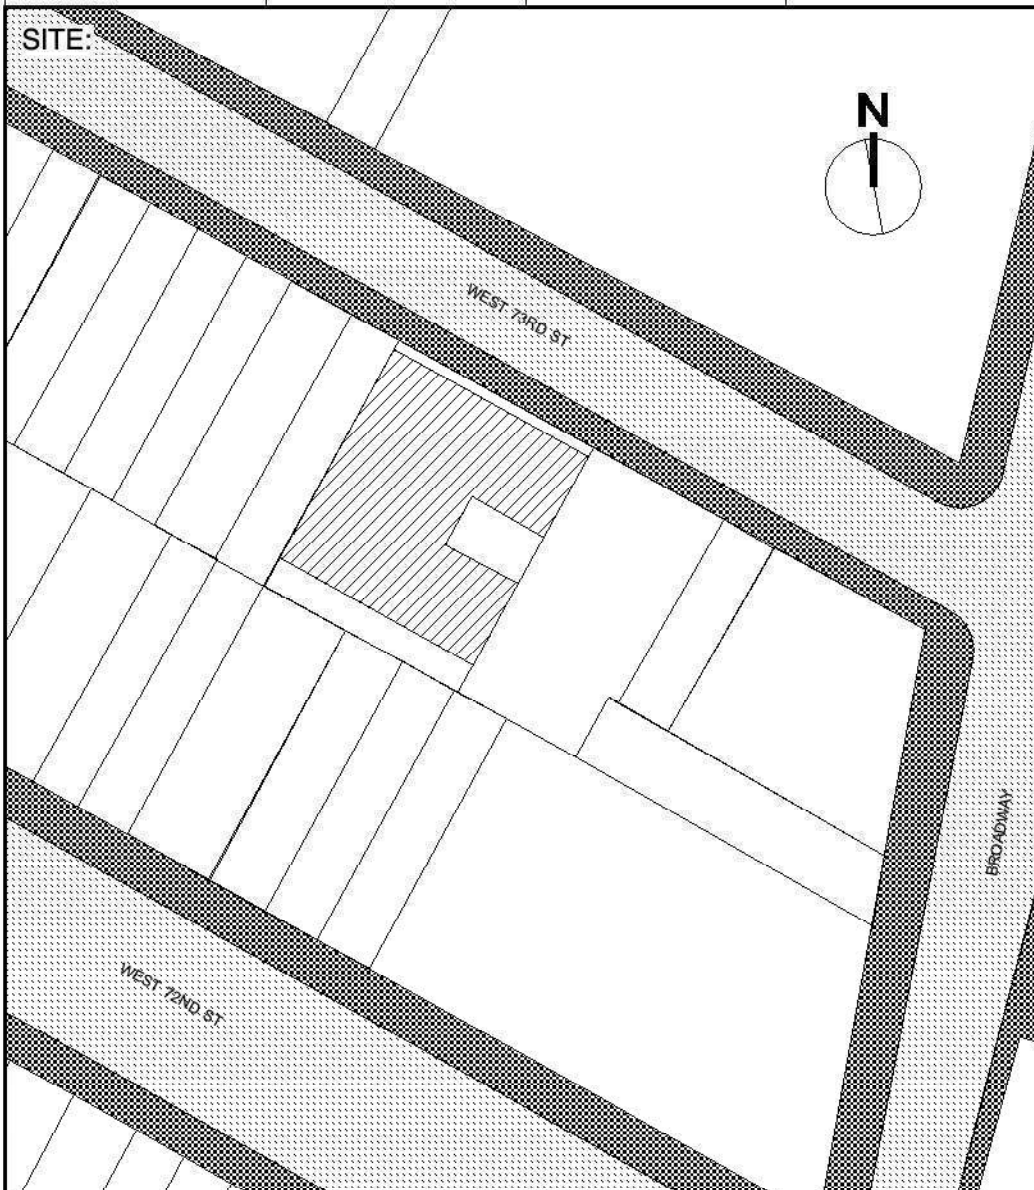

DRAWING TITLE:  
**EXISTING CANOPY & ENTRANCE PHOTOS**

DATE: 05/19/2020  
SCALE: AS NOTED

SEAL: PROJECT No. 1633-07

DRAWING No. LPC-004.00

PAGE No.





HOTEL BANCROFT, 34-40 WEST 72ND ST  
(EMERY ROTH & HI FELDMAN, 1925-26)



HOTEL FRANCONIA, 20-28 WEST 72ND ST  
(HERBERT J. KNAPP, 1925)




CAMERON APARTMENT HOTEL, 37-41 WEST 86TH STREET  
(SUGARMAN & BERGER, 1926-27)  
CENTRAL PARK WEST-UPPER WEST SIDE HD,  
NEO-RENAISSANCE STYLE




AIMCO  
350 Fifth Avenue, Suite 6500  
New York, NY 10019  
tel: (212) 251-7794  
fax: (212) 448-9725  
web: www.aimco.com/




Gerner Kronick + Valcarcel Architects, DPC  
675 Third Avenue, 16th Floor  
New York, NY 10017  
tel: (212) 679-6362  
fax: (212) 679-6877  
web: www.gkvarchitects.com

 


Ventrop ECA, PLLC  
365 W. 34th Street, 3rd Floor  
New York, NY 10001  
tel: (212) 244-5060  
fax: (212) 244-4271  
web: www.ventrop.com

 

Rodney D. Gible, PE, SEC  
18 West 21st Street, 3rd Floor  
New York, NY 10010  
tel: (212) 989-2853  
fax: (212) 989-4017  
web: www.rdgengineers.com

 

Walter T. Gorman, PE, PC  
420 West 45th Street, 6th Floor  
New York, NY 10036  
tel: (212) 532-6970  
fax: (212) 725-3690  
web: www.wtgcpc.com

 


HIGGINS QUASEBATH & PARTNERS, LLC  
11 Hanover Square, 18th Floor  
New York, NY 10025  
tel: (212) 274-9468  
web: www.hqpreservation.com

LOCATION: THE TEMPO APARTMENTS  
240 W. 73RD ST  
NEW YORK, NY 10036

BUILDING CLASSIFICATION: O4 No. OF STORIES: 17

BLOCK No. 1164 LOT No. 47 MAP: 8C ZONE: R8B

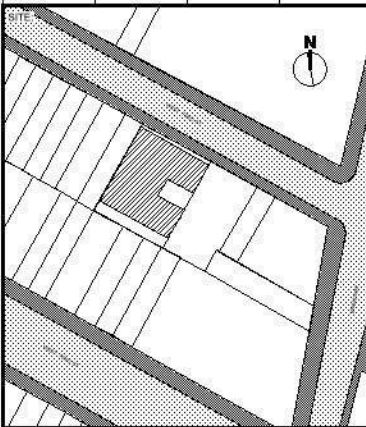

DRAWING TITLE:

MARQUEES ON 1920'S  
APARTMENT HOTELS

DATE: 05/19/2020 SCALE: AS NOTED

SEAL: PROJECT No. 1633-07

DRAWING No. LPC-005.00

PAGE No.





MARK HOTEL  
25 EAST 77TH  
UES HISTORIC DISTRICT



THE ORMONDE  
154 WEST 70TH  
UWS HISTORIC DISTRICT



TEMPLE COURT  
123 NASSAU STREET (THE BEEKMAN)  
INDIVIDUAL LANDMARK



GERMANIA LIFE INSURANCE BUILDING  
201 PARK AVENUE SOUTH  
INDIVIDUAL LANDMARK




CARLTON HOUSE  
21 EAST 61ST  
UES HISTORIC DISTRICT




**AIMCO**  
350 Fifth Avenue, Suite 6500  
New York, NY 10119  
tel: (212) 251-7734  
fax: (212) 448-9725  
web: www.aimco.com/




**GKV**  
Gerner Kronick + Valcarcel Architects, DPC  
675 Third Avenue, 16th Floor  
New York, NY 10017  
tel: (212) 679-6362  
fax: (212) 679-6877  
web: www.gkvarchitects.com

 

**Ventrop ECG, PLLC**  
365 W. 34th Street, 3rd Floor  
New York, NY 10001  
tel: (212) 244-5060  
fax: (212) 244-4271  
web: www.ventrop.com

 

**Rodney D. Gible, P.E., SEC B**  
18 West 21st Street, 3rd Floor  
New York, NY 10010  
tel: (212) 989-2853  
fax: (212) 989-4917  
web: www.rdgengineers.com

 


**Walter T. Gorman, PE, PC**  
420 West 45th Street, 6th Floor  
New York, NY 10036  
tel: (212) 532-5970  
fax: (212) 725-3690  
web: www.wtgcpc.com



**HIGGINS QUASEBATH & PARTNERS, LLC**  
11 Hanover Square, 18th Floor  
New York, NY 10025  
tel: (212) 274-9468  
web: www.hqpreservation.com

LOCATION: THE TEMPO APARTMENTS 240 W. 73RD ST NEW YORK, NY 10036			
BUILDING CLASSIFICATION:	No. OF STORIES: 17		
BLOCK No. 1164	LOT No. 47	MAP: 8C	ZONE: R8B

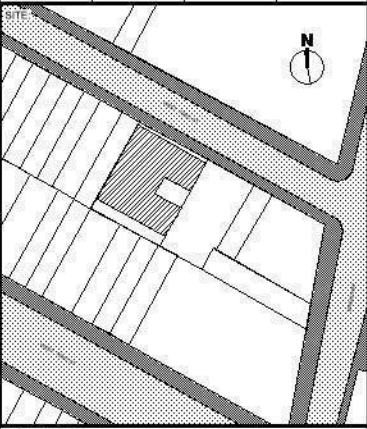

DRAWING TITLE: MARQUEE REFERENCES

DATE: 05/19/2020	SCALE: AS NOTED
SEAL:	PROJECT No. 1633-07
	DRAWING No. LPC-006.00
	PAGE No.





CLIENT  
**Aimco**  
350 Fifth Avenue, Suite 6500  
New York, NY 10019  
tel: (212) 251-7704  
fax: (212) 448-9725  
web: www.aimco.com/

ARCHITECT  
**GKV**  
Gerner Kronick + Valcarcel Architects, DPC  
675 Third Avenue, 16th Floor  
New York, NY 10017  
tel: (212) 679-6362  
fax: (212) 679-5877  
web: www.gkvarchitects.com

ENGINEER (MEP)  
**Ventrop ECG, PLLC**  
365 W. 34th Street, 3rd Floor  
New York, NY 10001  
tel: (212) 244-5060  
fax: (212) 244-4271  
web: www.ventrop.com


ENGINEER (STRUCTURAL)  
**Rodney D. Gible, P.E., SECB**  
18 West 21st Street, 3rd Floor  
New York, NY 10010  
tel: (212) 989-2853  
fax: (212) 989-4017  
web: www.rdgengineers.com

EXPIEDITOR  
**Walter T. Gorman, PE, PC**  
420 West 45th Street, 6th Floor  
New York, NY 10036  
tel: (212) 532-5970  
fax: (212) 725-3690  
web: www.wtgcpc.com

PRESERVATION CONSULTANT  
**HIGGINS QUASEBARTH & PARTNERS, LLC**  
11 Hanover Square, 16th Floor  
New York, NY 10005  
tel: (212) 274-9468  
web: www.hqpreservation.com

LOCATION: **THE TEMPO APARTMENTS**  
240 W. 73RD ST  
NEW YORK, NY 10036

BUILDING CLASSIFICATION: No. OF STORIES: **17**  
**O4**  
BLOCK No. LOT No. MAP: ZONE:  
**1164 47 8C R8B**

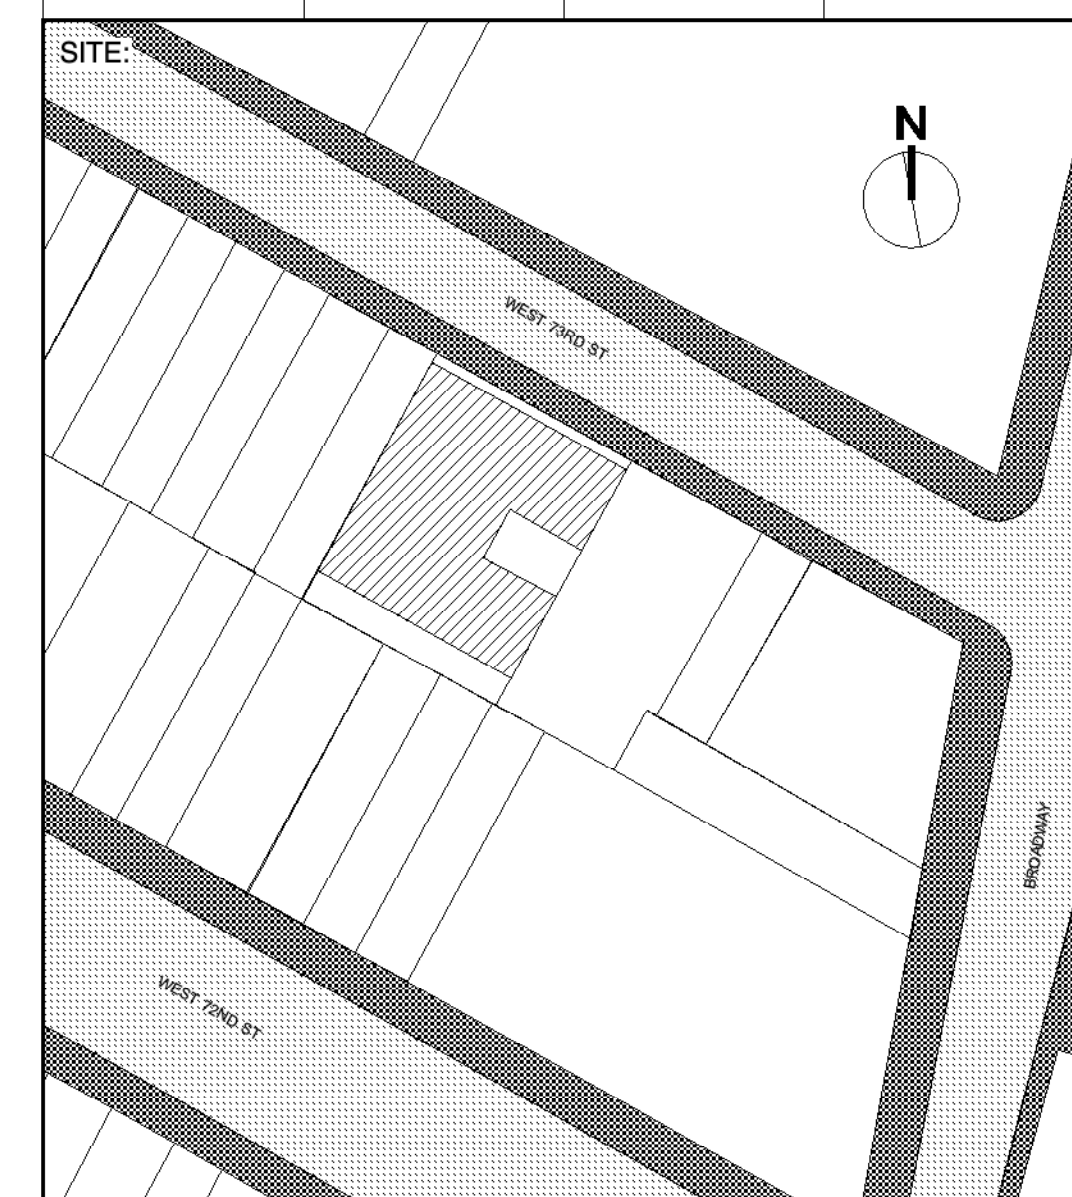

DRAWING TITLE:  
**NORTH ELEVATION,  
ENTRANCE & MARQUEE**

DATE: 05/19/2020 SCALE: AS NOTED  
SEAL: PROJECT No. 1633-07  
DRAWING No. **LPC-007.00**  
PAGE No.




1 EXISTING NORTH FACADE ELEVATION  
SCALE: 3/8"=1'-0"

2 EXISTING NORTH FACADE PLAN  
SCALE: 3/8"=1'-0"




3 PROPOSED NORTH FACADE ELEVATION  
SCALE: 3/8"=1'-0"


4 PROPOSED NORTH FACADE PLAN  
SCALE: 3/8"=1'-0"

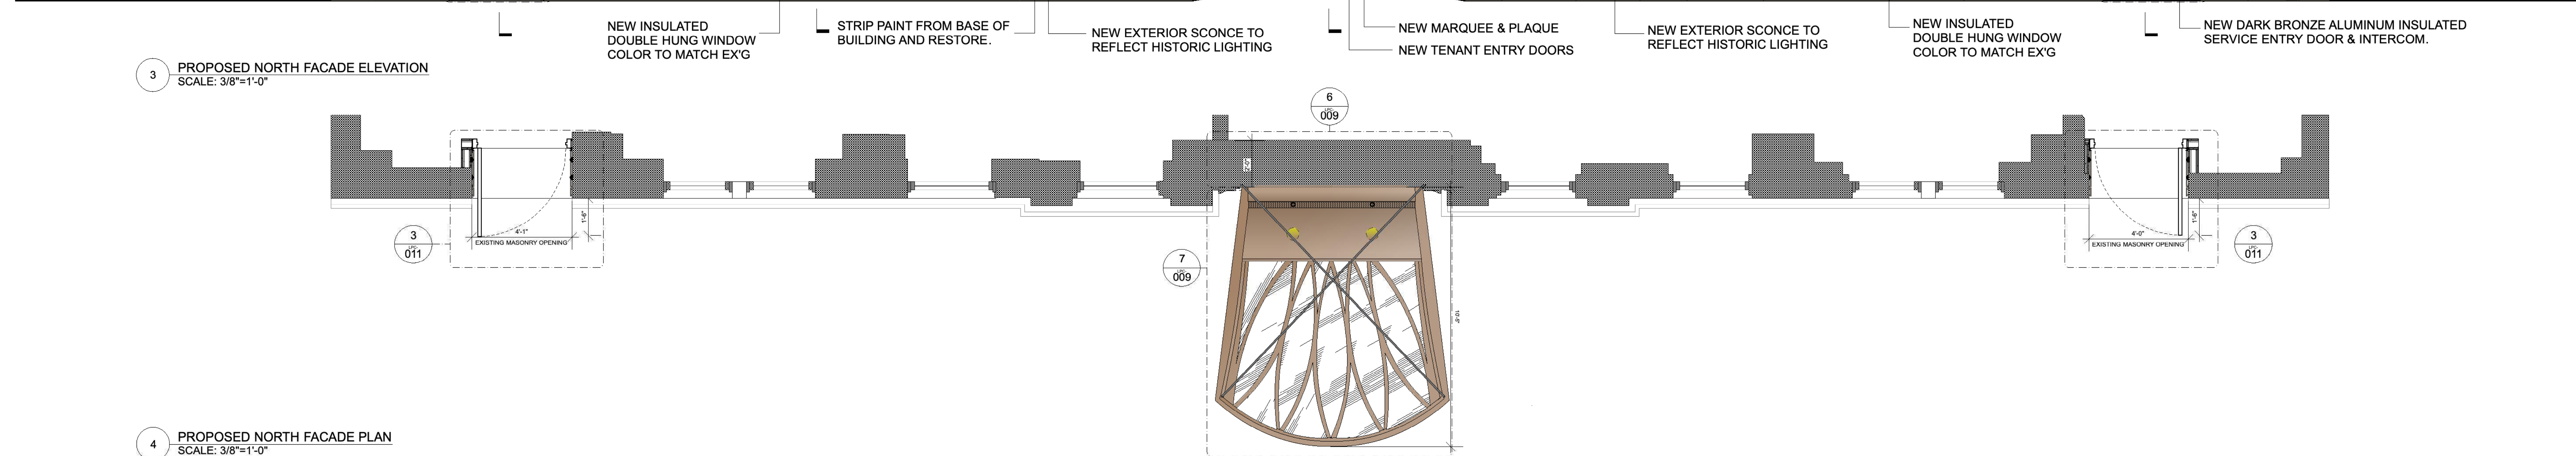




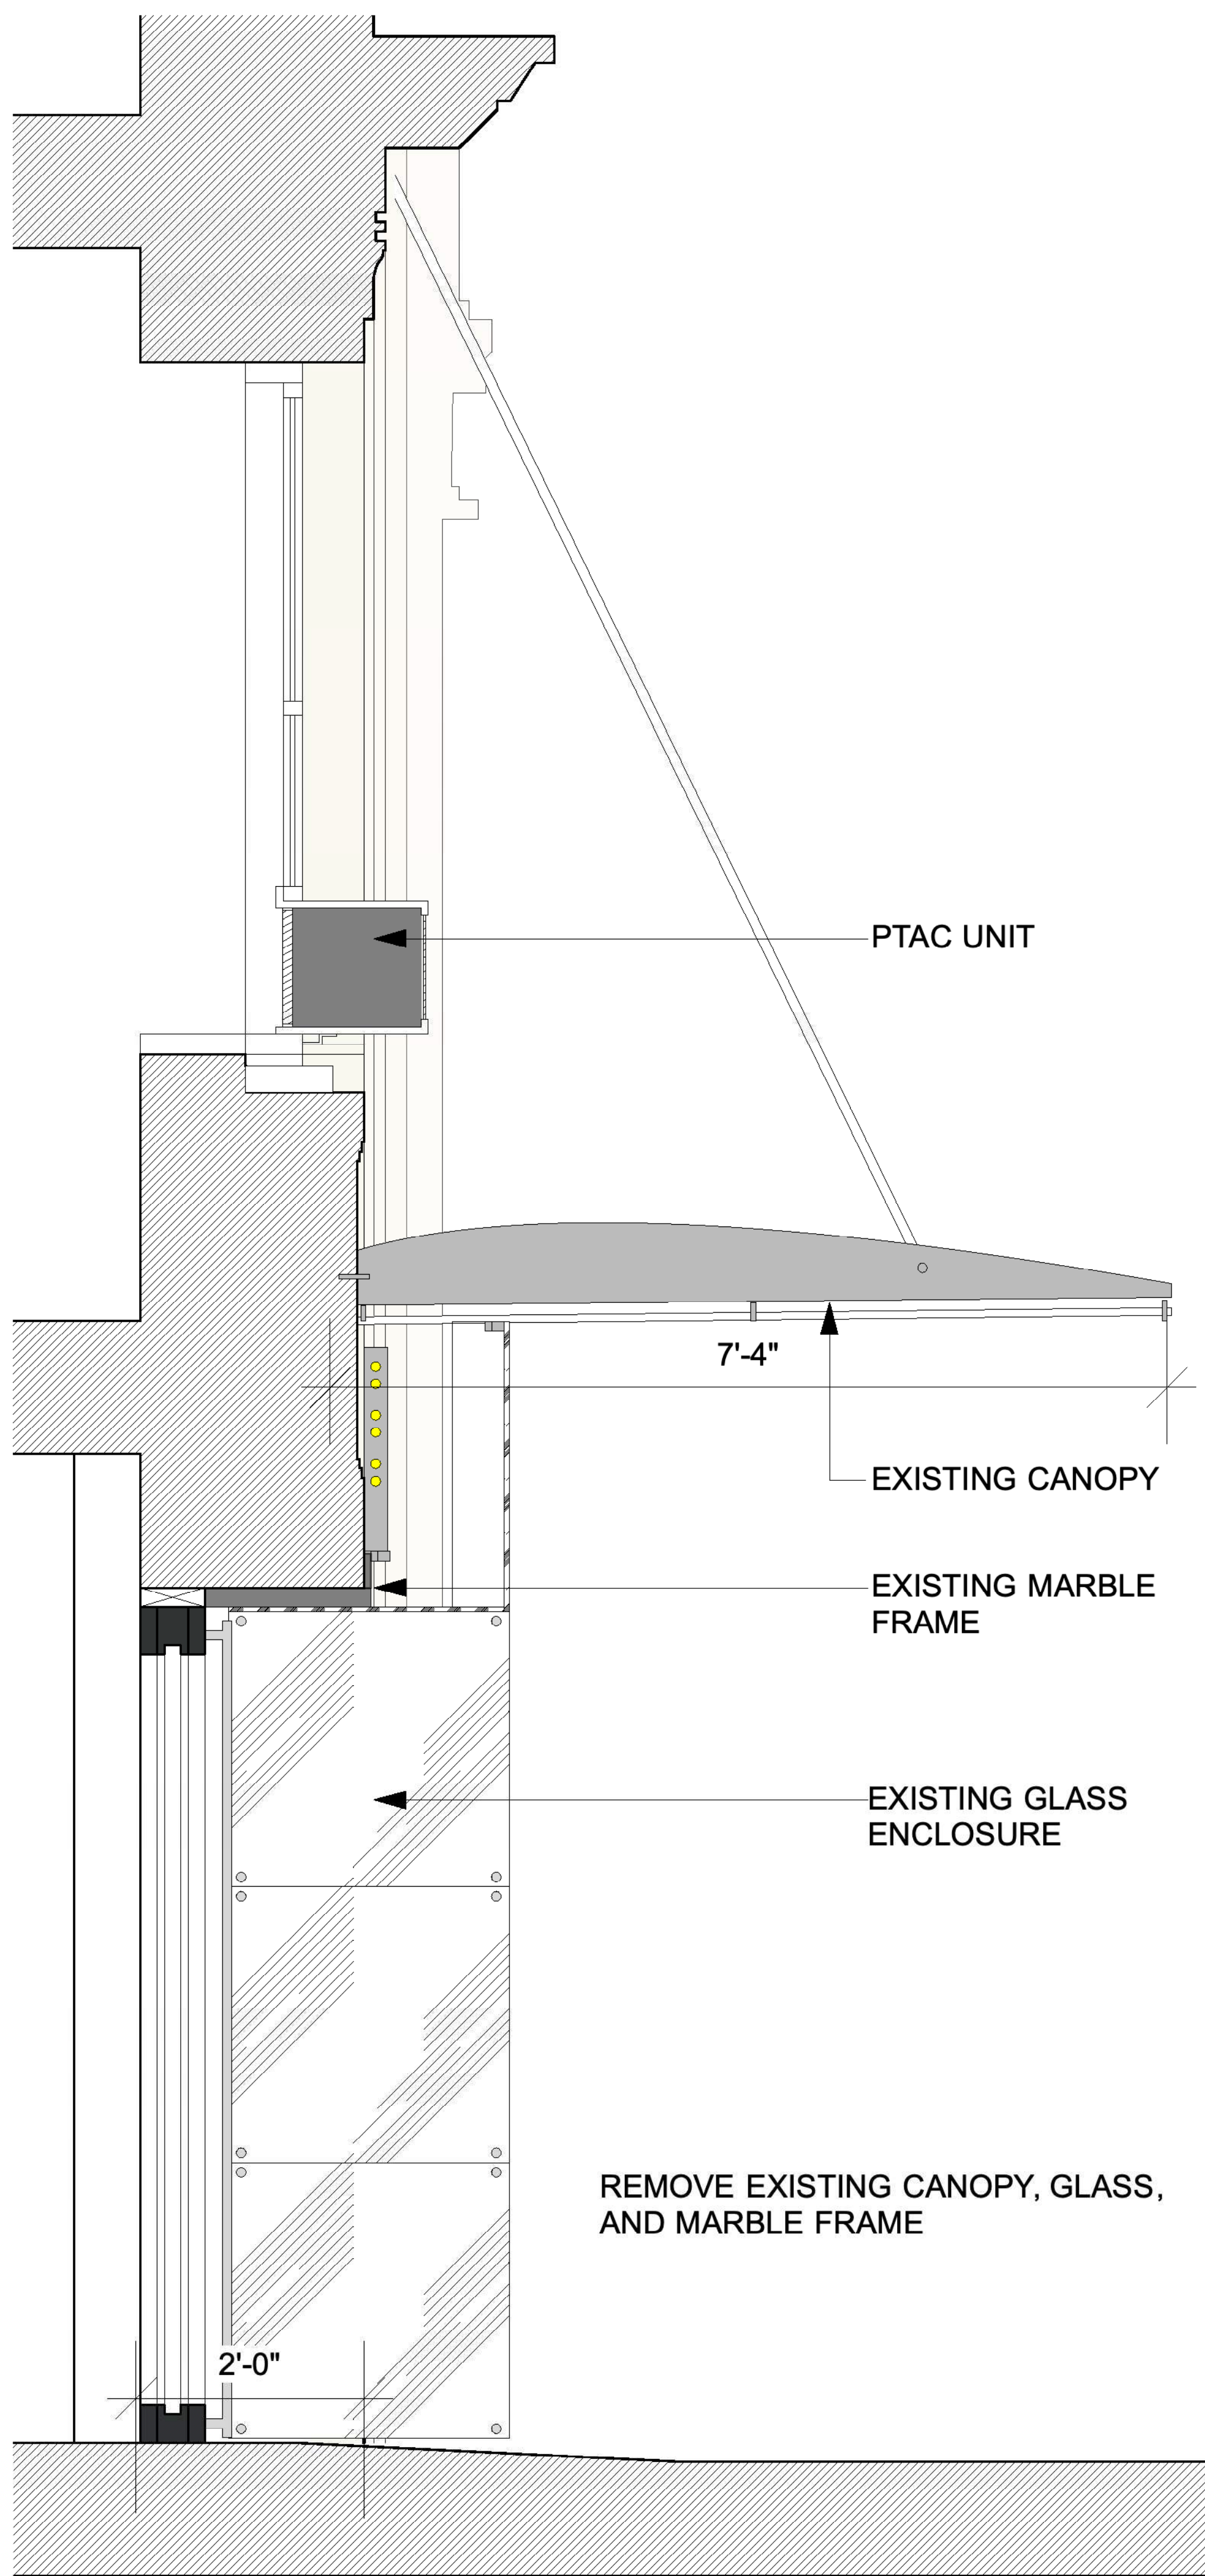


1 EXISTING SECTION THROUGH FRONT ENTRANCE  
SCALE: 1"=1'-0"

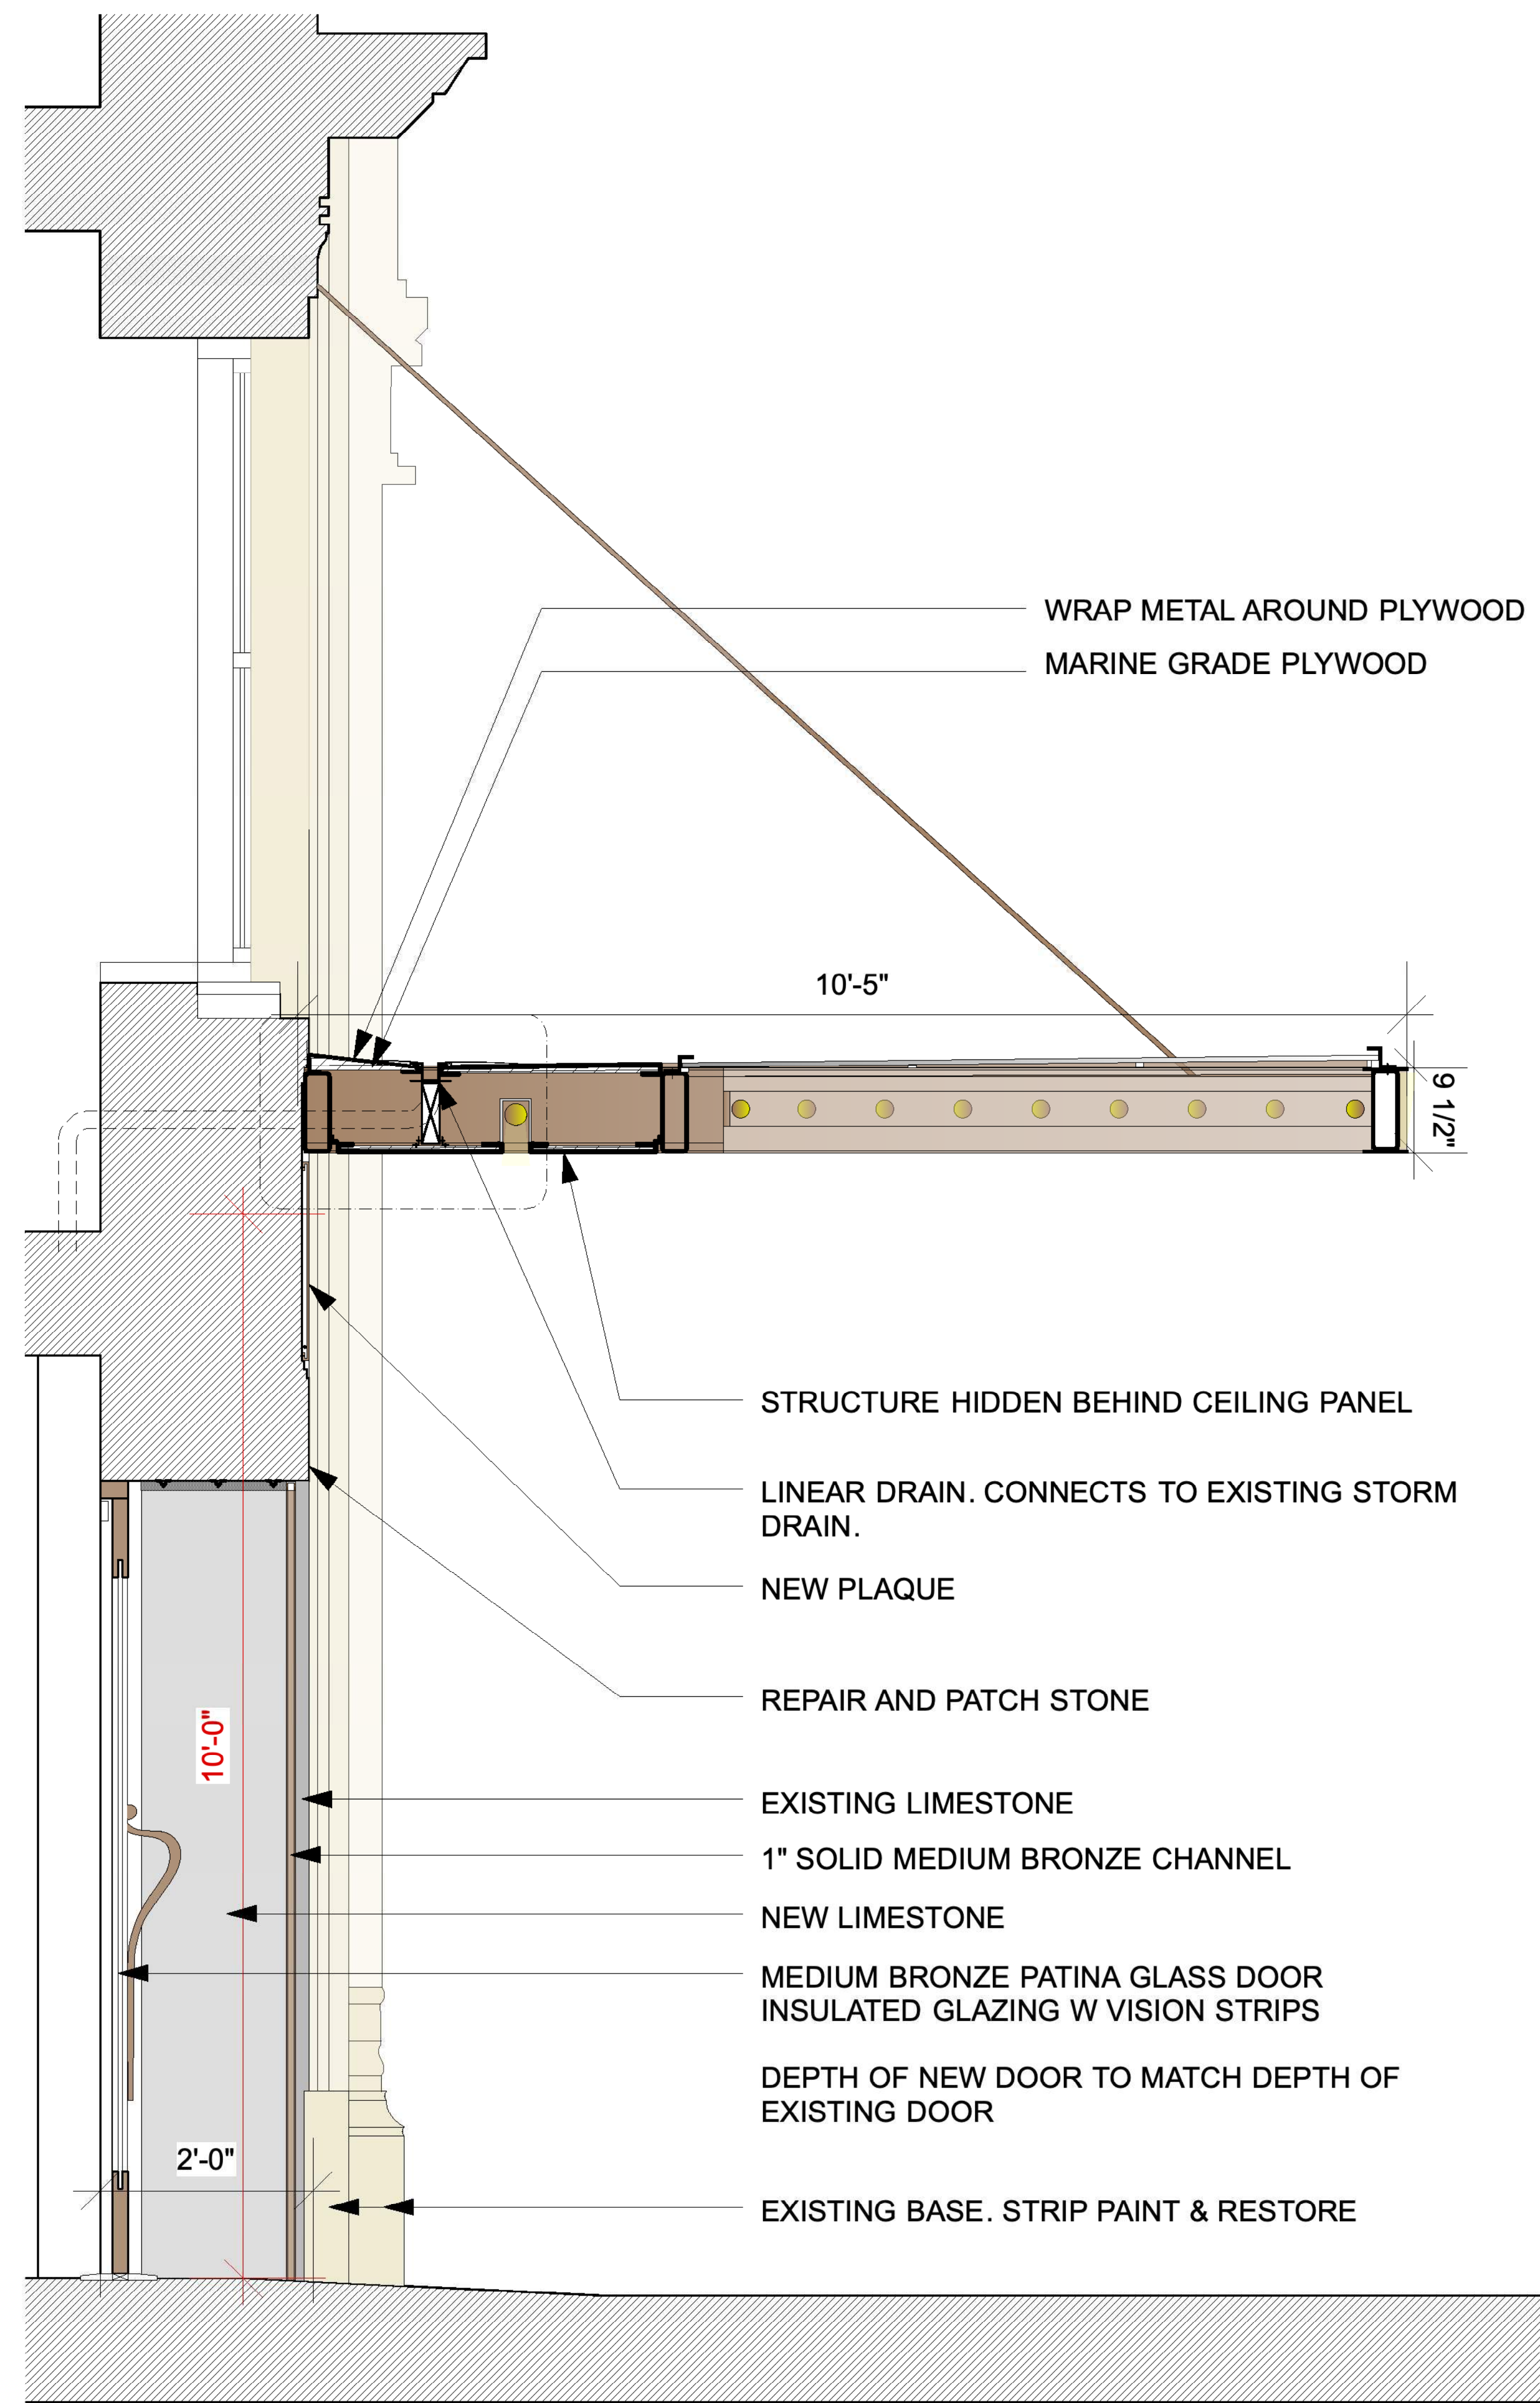


2 PROPOSED SECTION THROUGH FRONT ENTRANCE  
SCALE: 1"=1'-0"

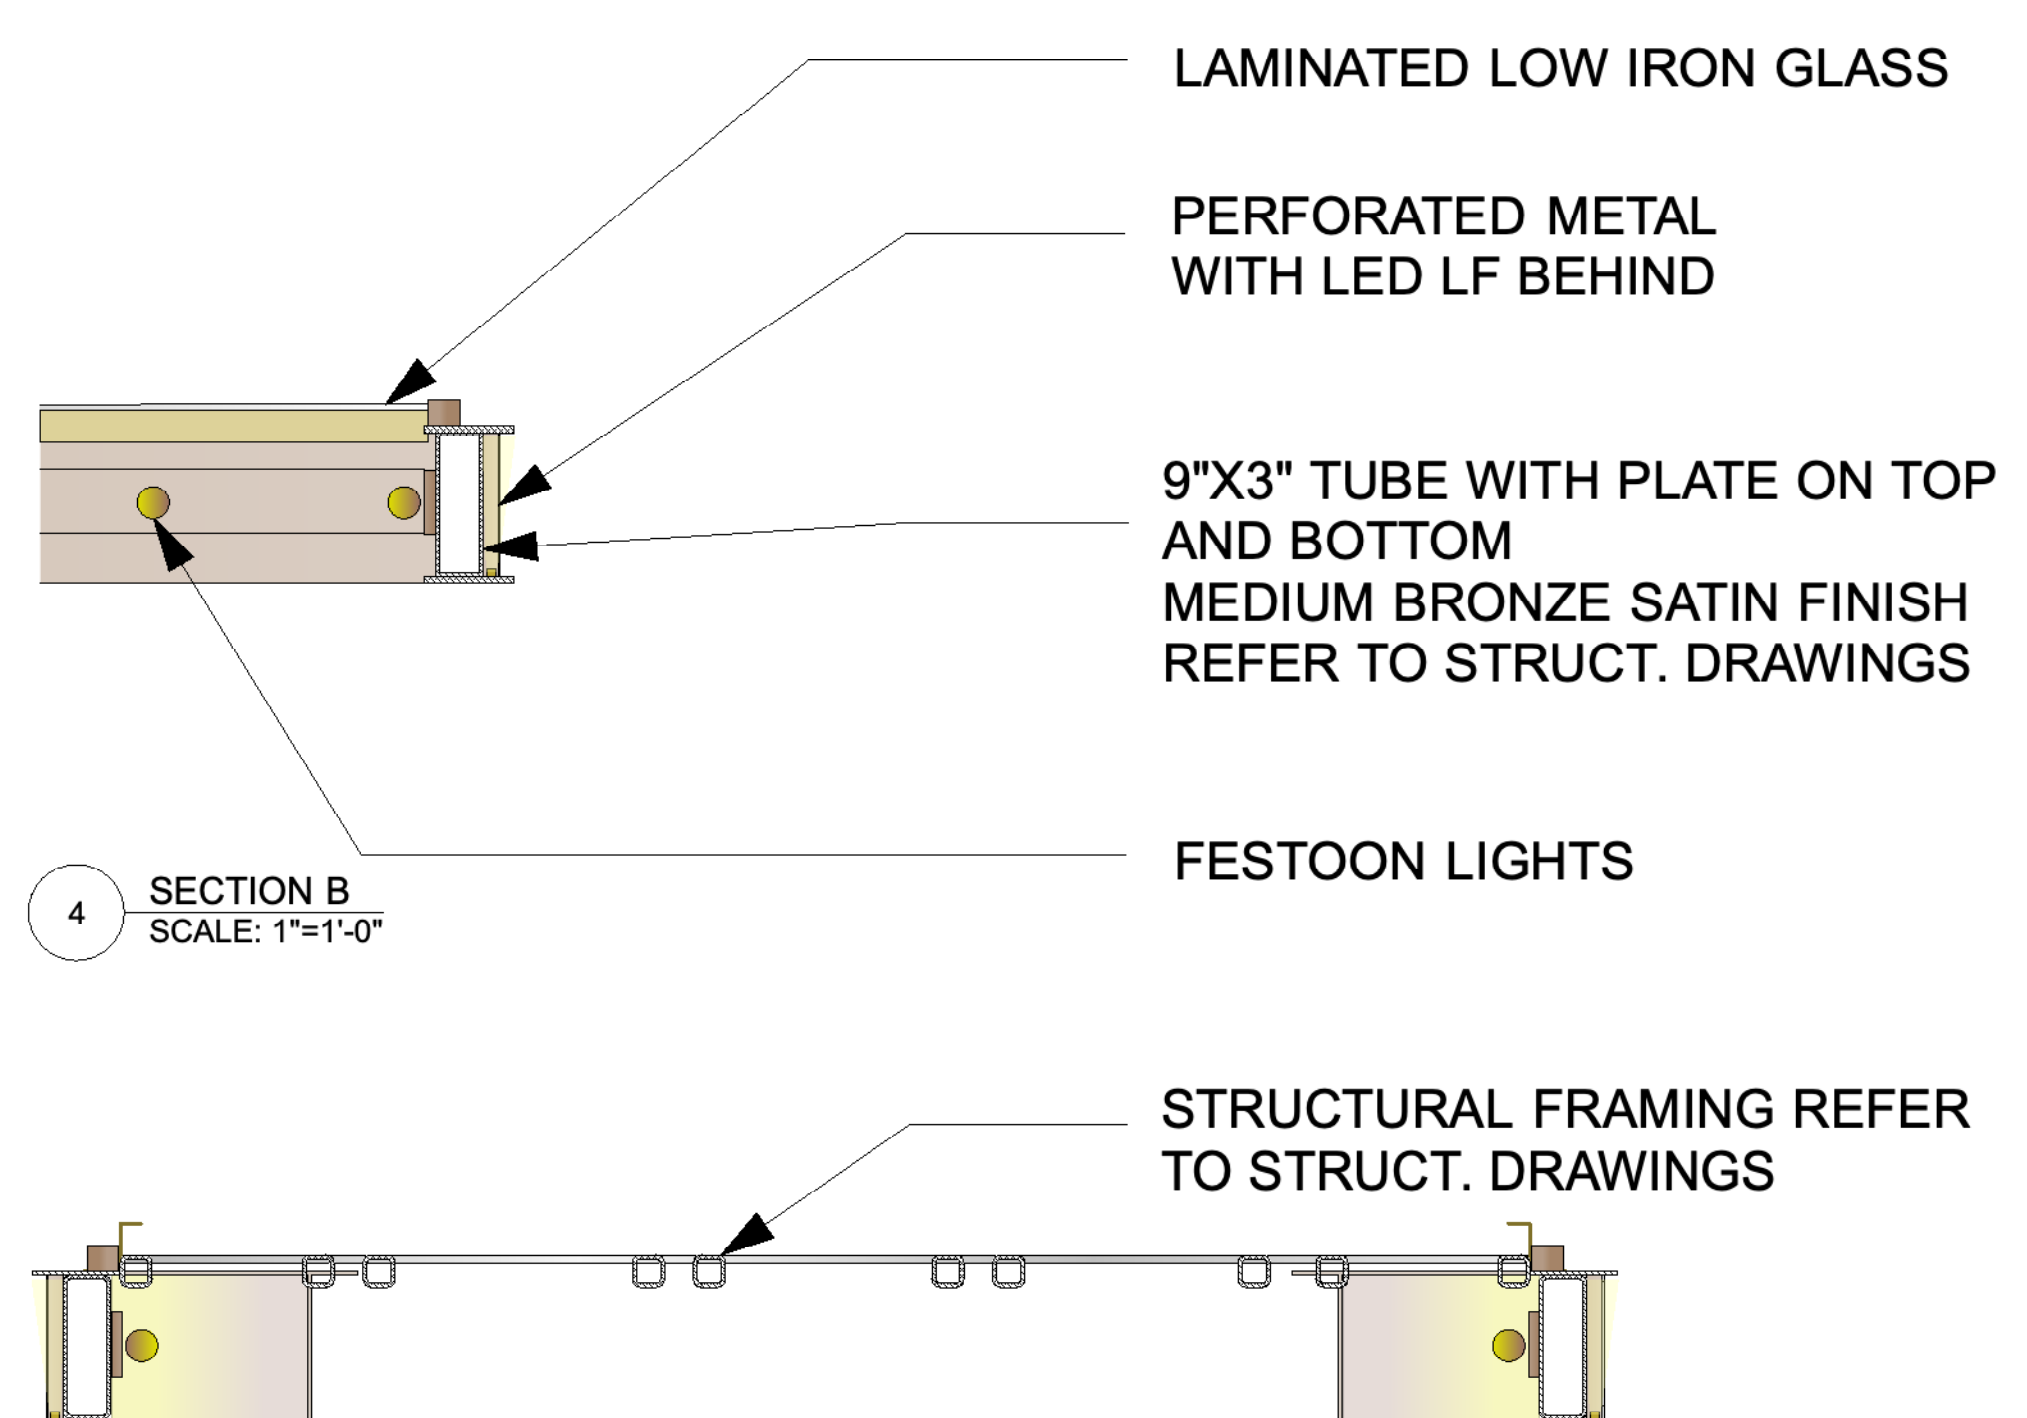


4 SECTION B  
SCALE: 1"=1'-0"

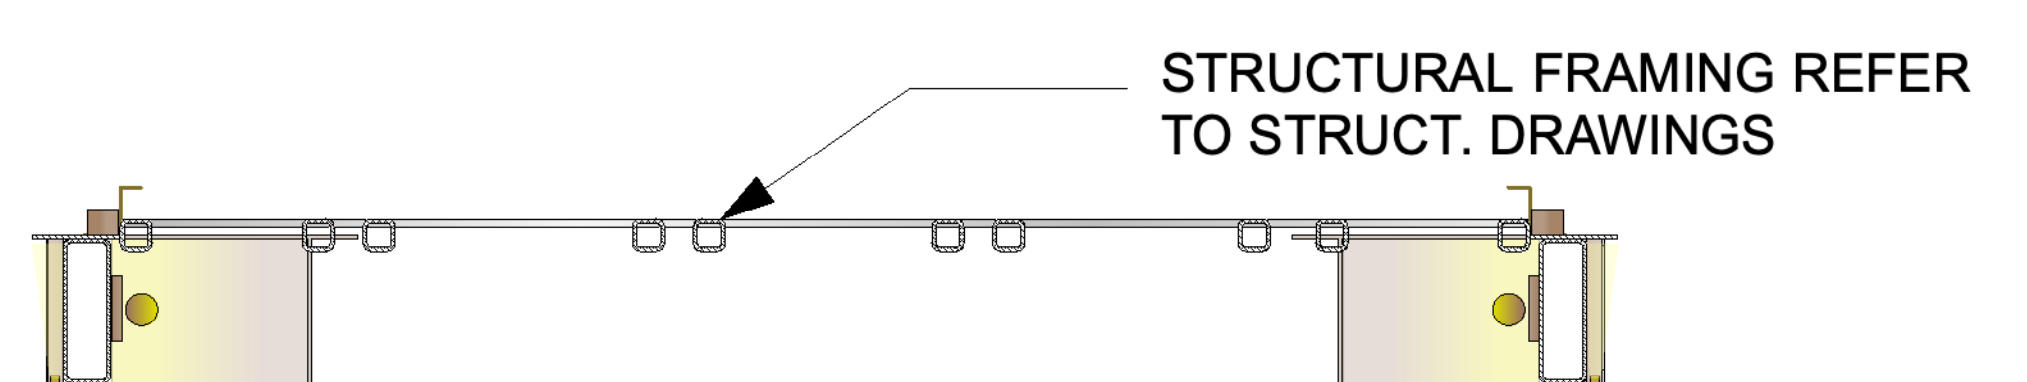


5 SECTION C  
SCALE: 1"=1'-0"

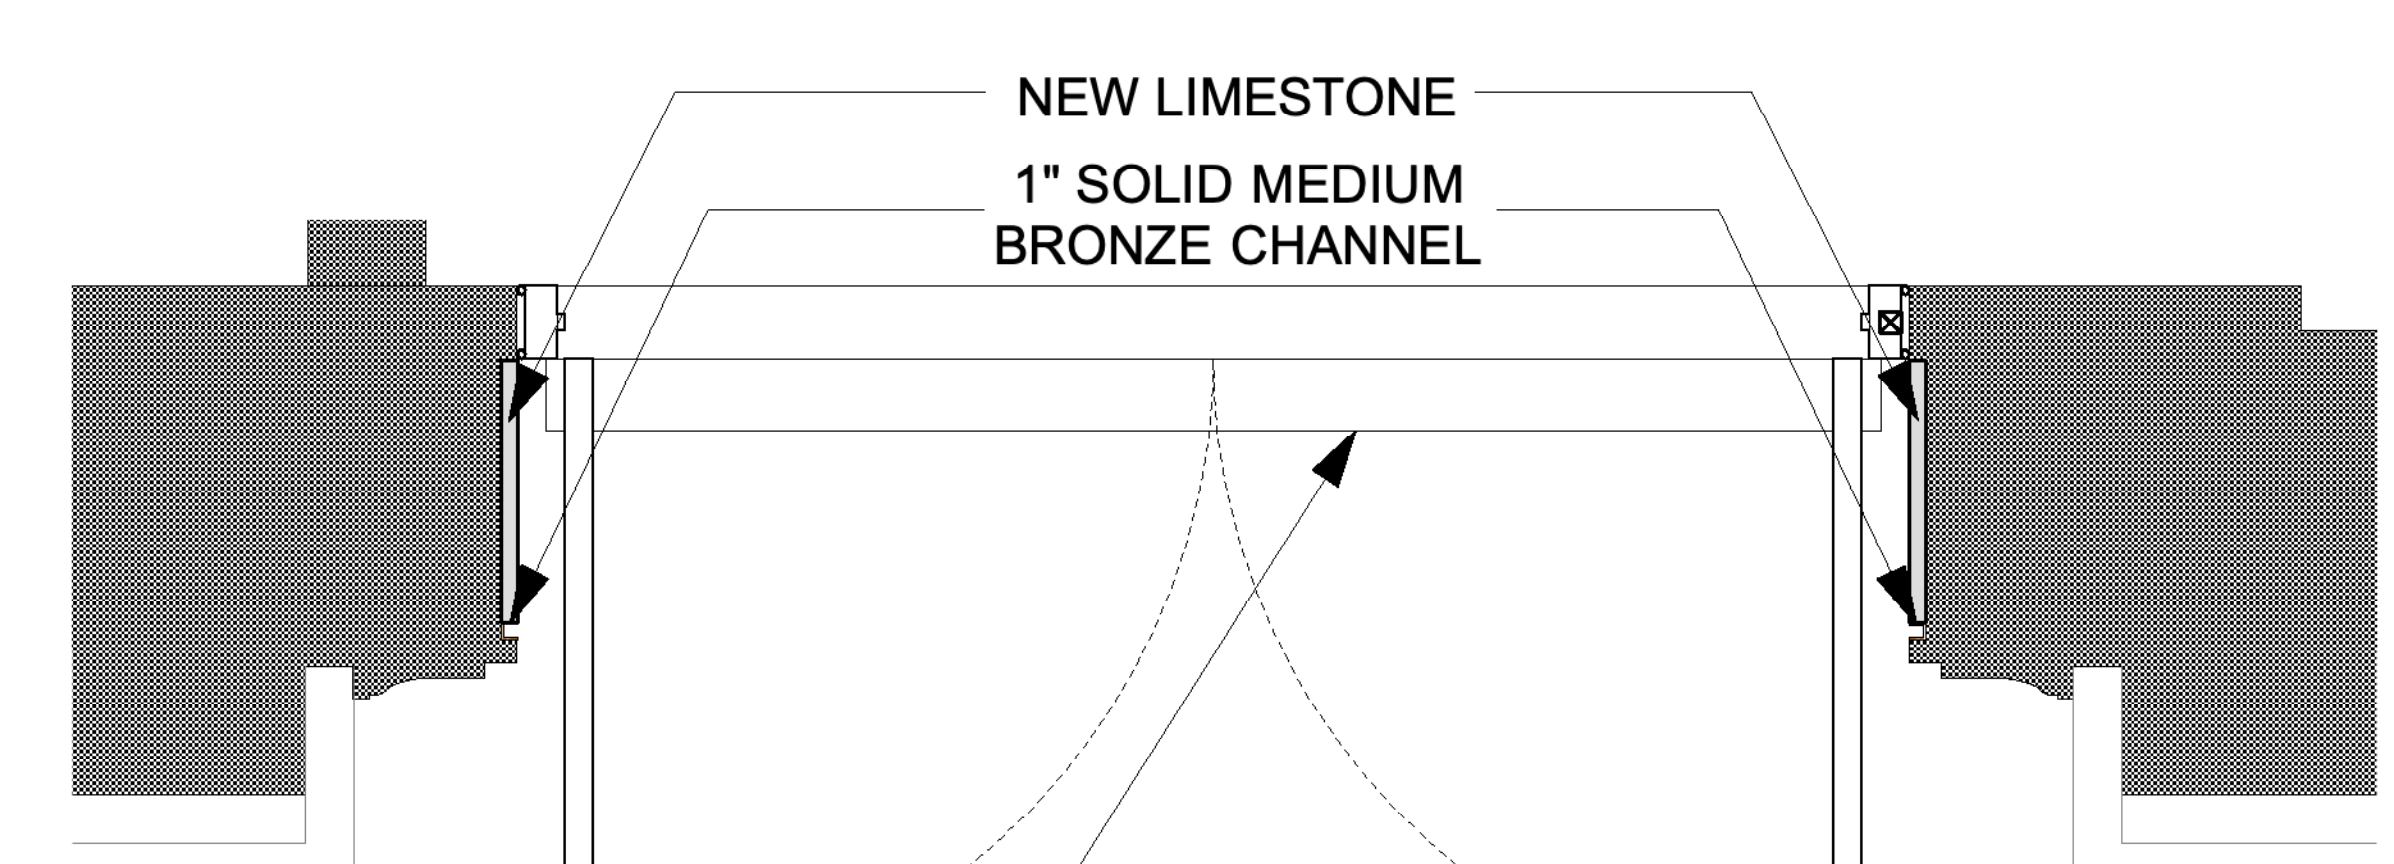

6 ENTRANCE DETAIL  
SCALE: 1"=1'-0"

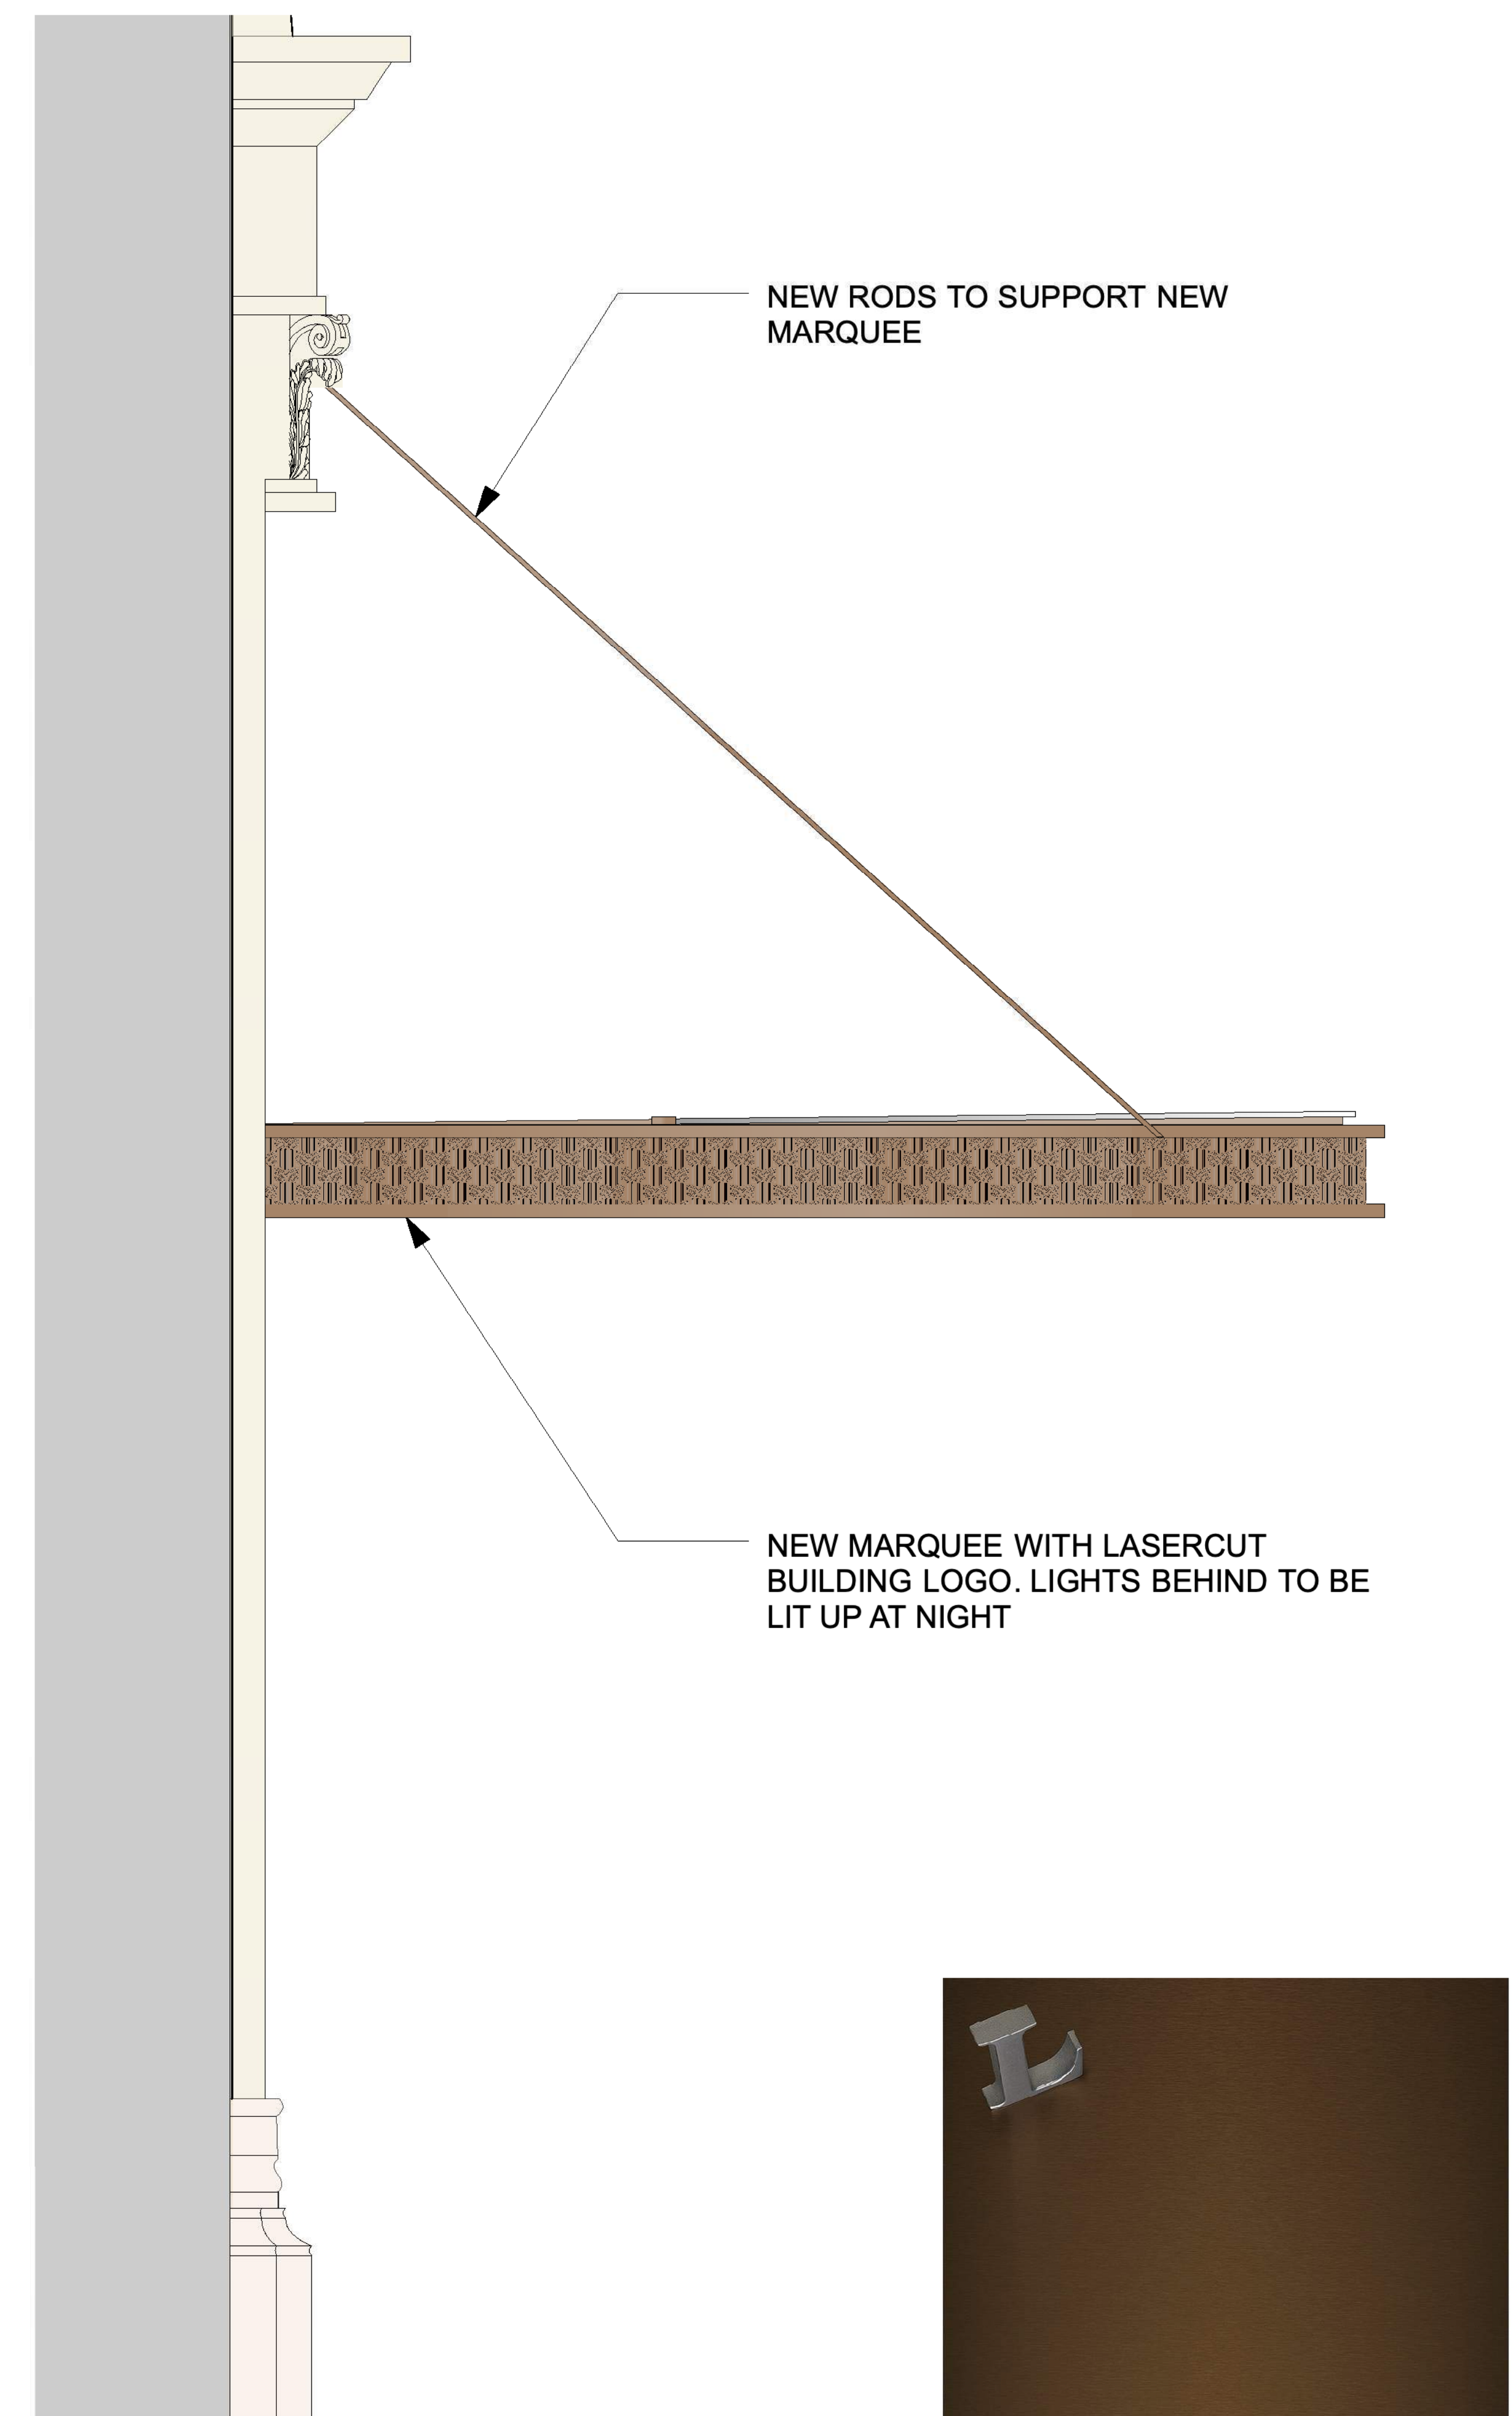

3 PROPOSED SIDE ELEVATION  
SCALE: 1"=1'-0"

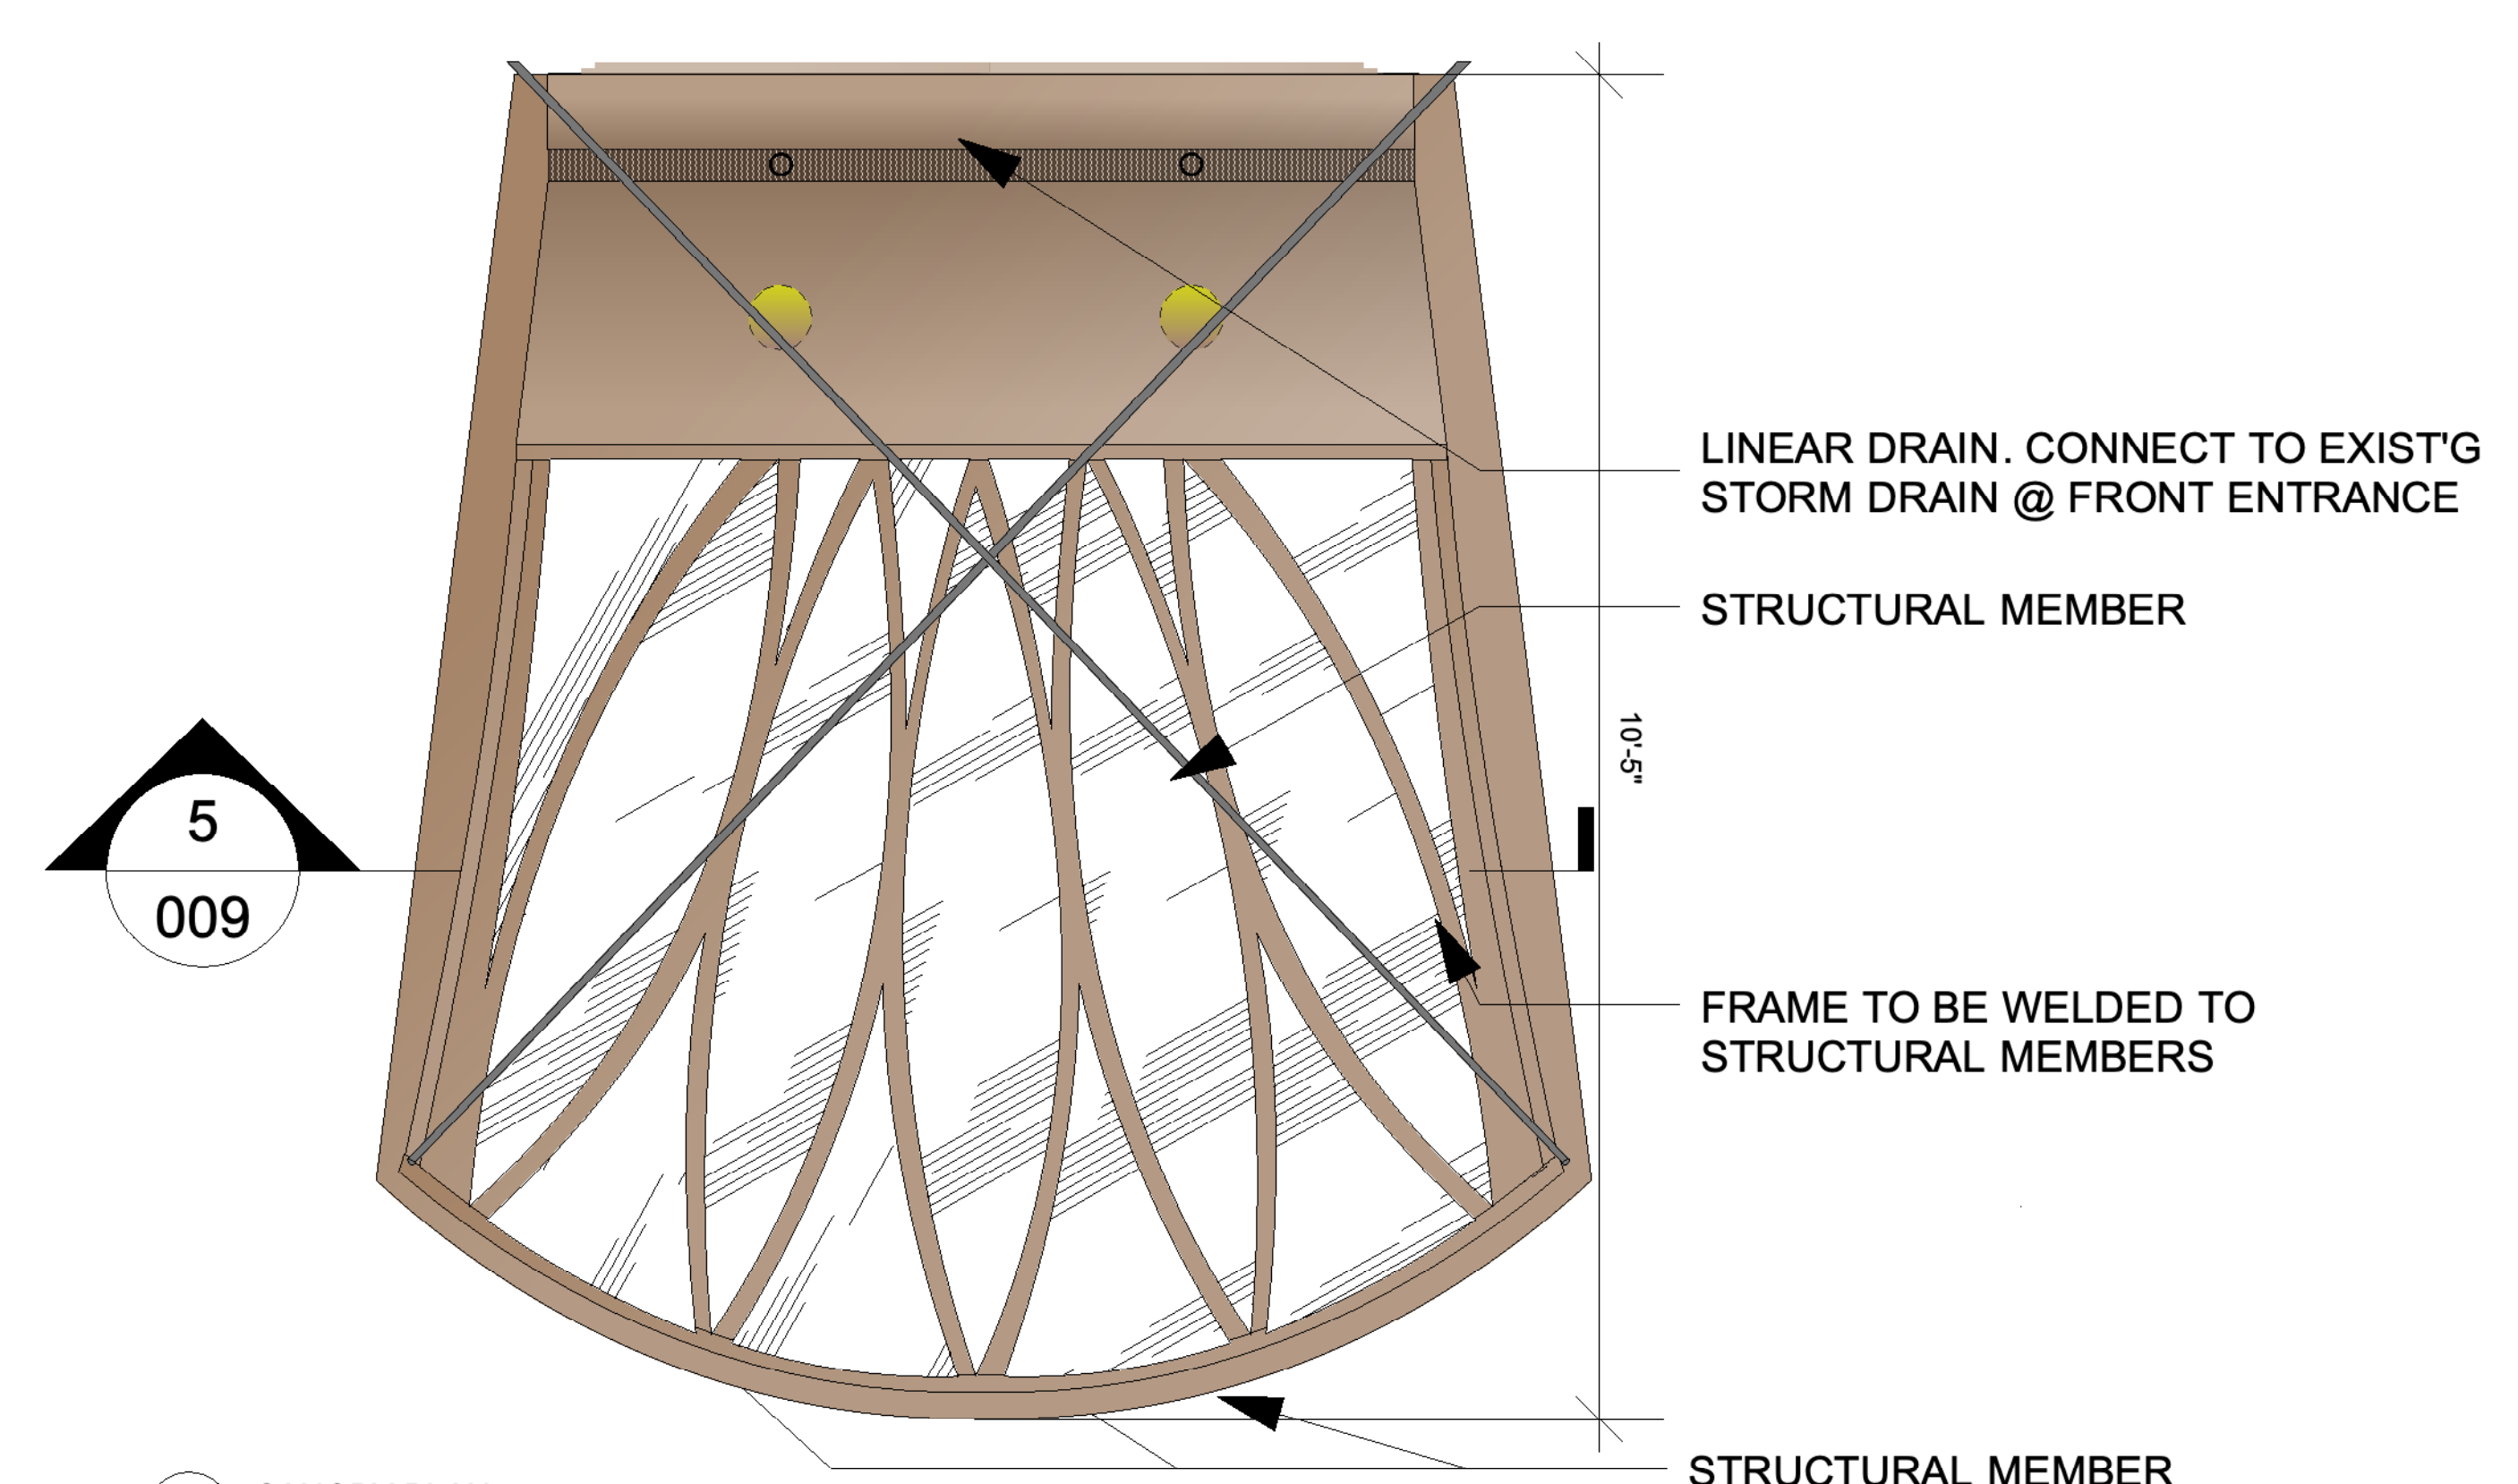

7 CANOPY PLAN  
SCALE: 3/4"=1'-0"



**CLIENT**  
**AIMCO**  
350 Fifth Avenue, Suite 6500  
New York, NY 10119  
tel: (212) 251-7794  
fax: (212) 448-9725  
web: www.aimco.com/

**ARCHITECT**  
**GKV**  
Germer Kronick + Valcarcel Architects, DPC  
675 Third Avenue, 16th Floor  
New York, NY 10017  
tel: (212) 679-6362  
fax: (212) 679-5877  
web: www.gkvarchitects.com

**ENGINEER (MEP)**  
**Ventrop ECG, PLLC**  
365 W. 34th Street, 3rd Floor  
New York, NY 10001  
tel: (212) 244-5060  
fax: (212) 244-4271  
web: www.ventrop.com

**ENGINEER (STRUCTURAL)**  
**Rodney D. Gible, P.E., SEC8**  
18 West 21st Street, 3rd Floor  
New York, NY 10010  
tel: (212) 989-2853  
fax: (212) 989-4017  
web: www.rdgengineers.com

**EXPEDITOR**  
**Walter T. Gorman, PE, PC**  
420 West 45th Street, 6th Floor  
New York, NY 10036  
tel: (212) 532-9970  
fax: (212) 725-3690  
web: www.wtgspepc.com

**PRESERVATION CONSULTANT**  
**HIGGINS QUASEBARTH & PARTNERS, LLC**  
11 Hanover Square, 16th Floor  
New York, NY 10005  
tel: (212) 274-9468  
web: www.hqpreservation.com

LOCATION: **THE TEMPO APARTMENTS**  
240 W. 73RD ST  
NEW YORK, NY 10036

BUILDING CLASSIFICATION:	No. OF STORIES:
<b>O4</b>	<b>17</b>

BLOCK No.	LOT No.	MAP:	ZONE:
<b>1164</b>	<b>47</b>	<b>8C</b>	<b>R8B</b>

SITE: 

DRAWING TITLE:  
**NORTH ELEVATION, ENTRANCE & MARQUEE DETAILS**



DATE:	SCALE:
<b>05/19/2020</b>	<b>AS NOTED</b>

SEAL:	PROJECT No.
	<b>1633-07</b>


DRAWING No.
<b>LPC-008.00</b>

PAGE No.



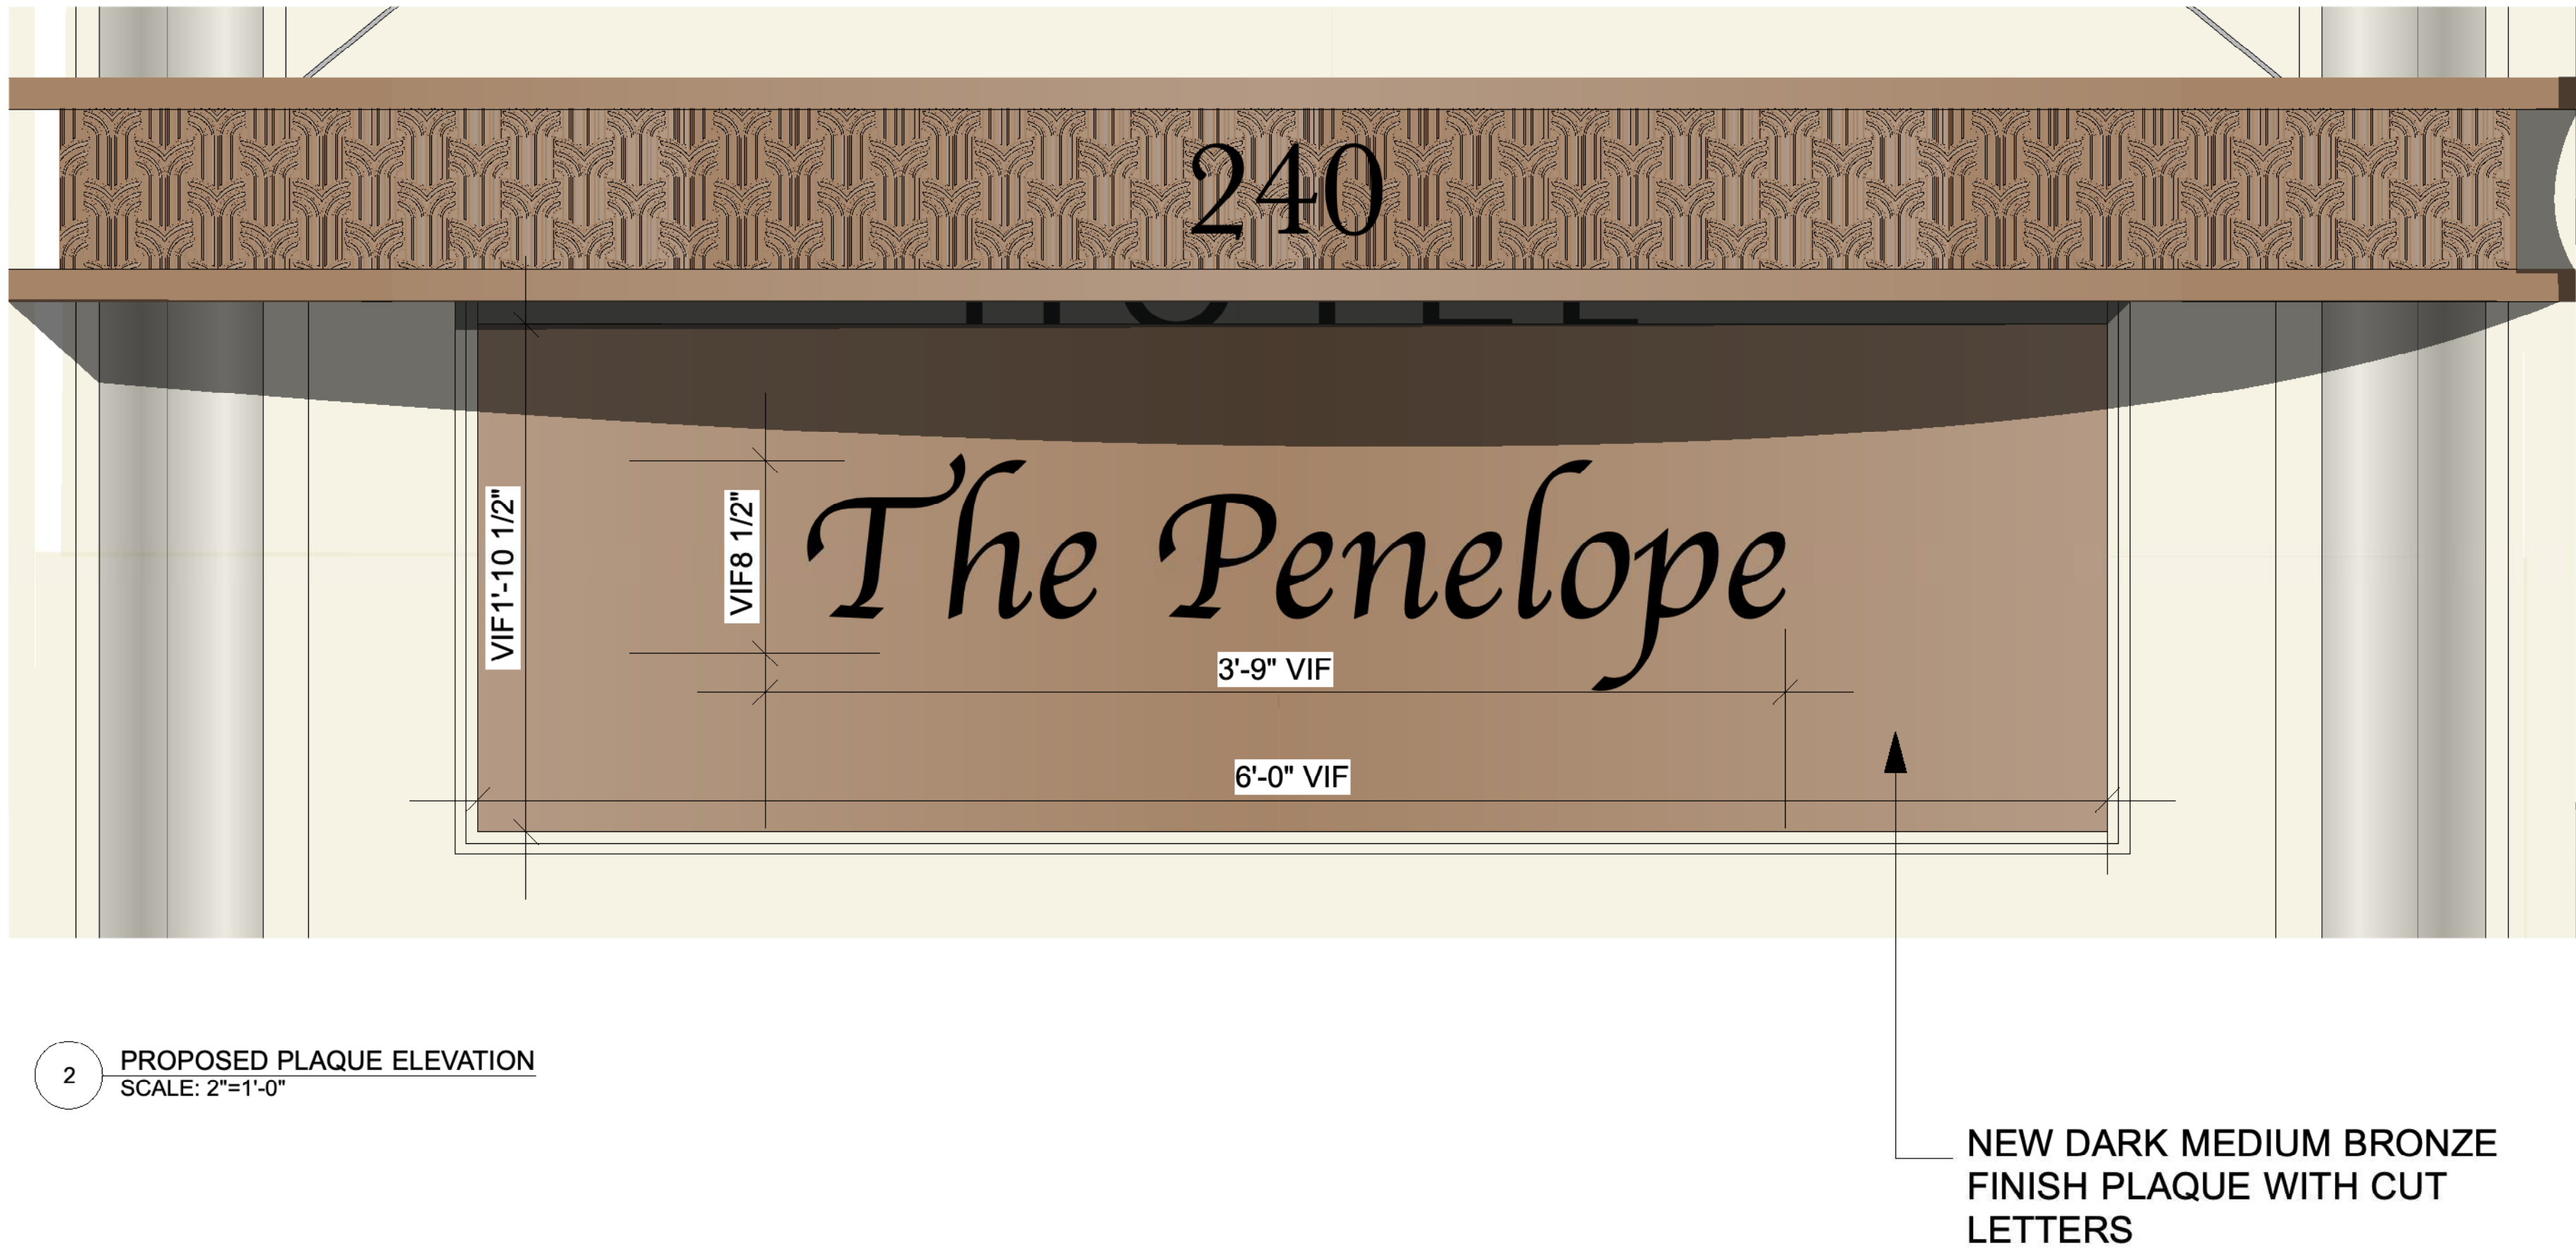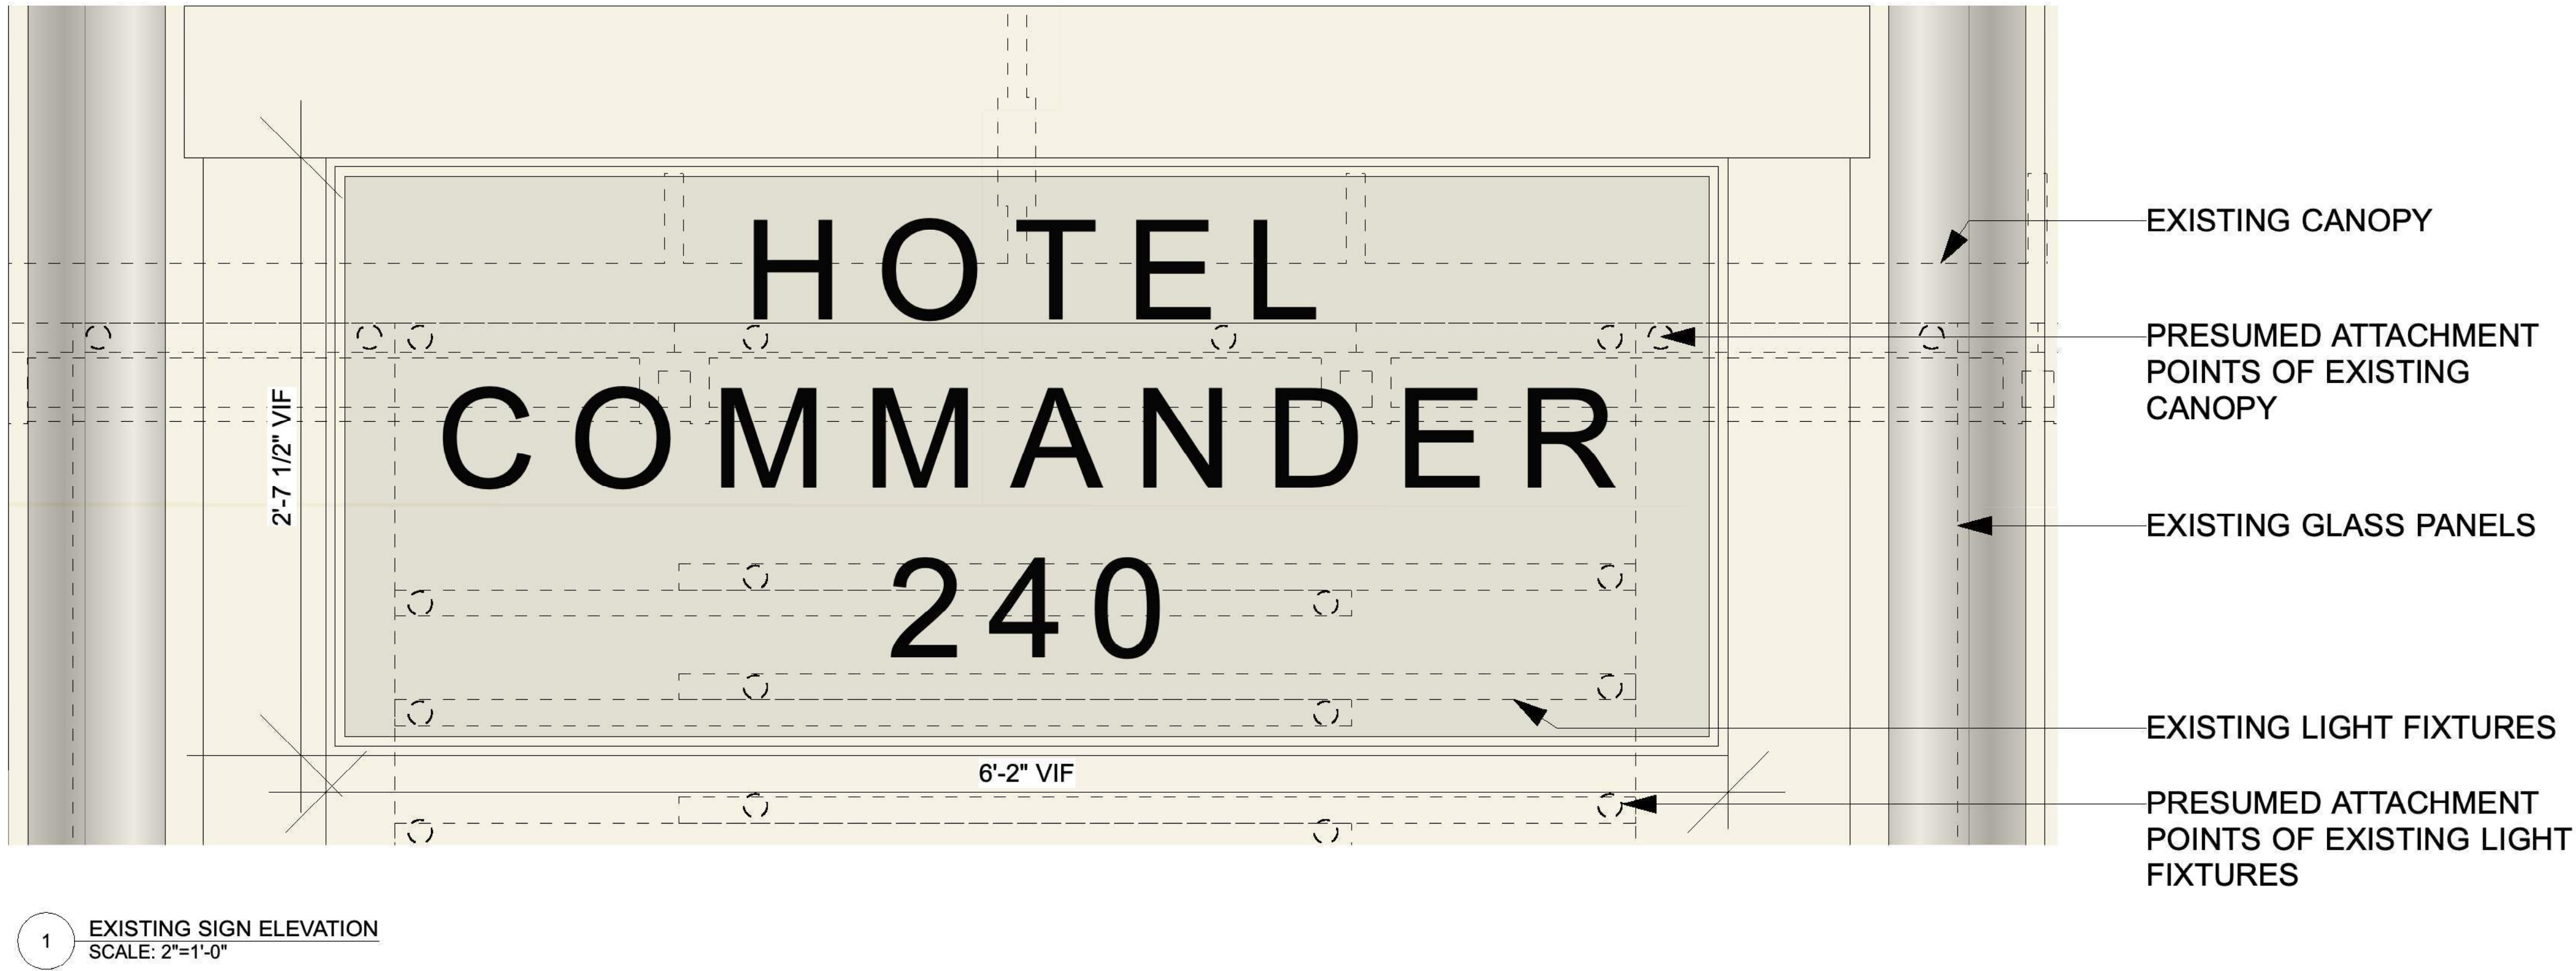

EXISTING PHOTOS

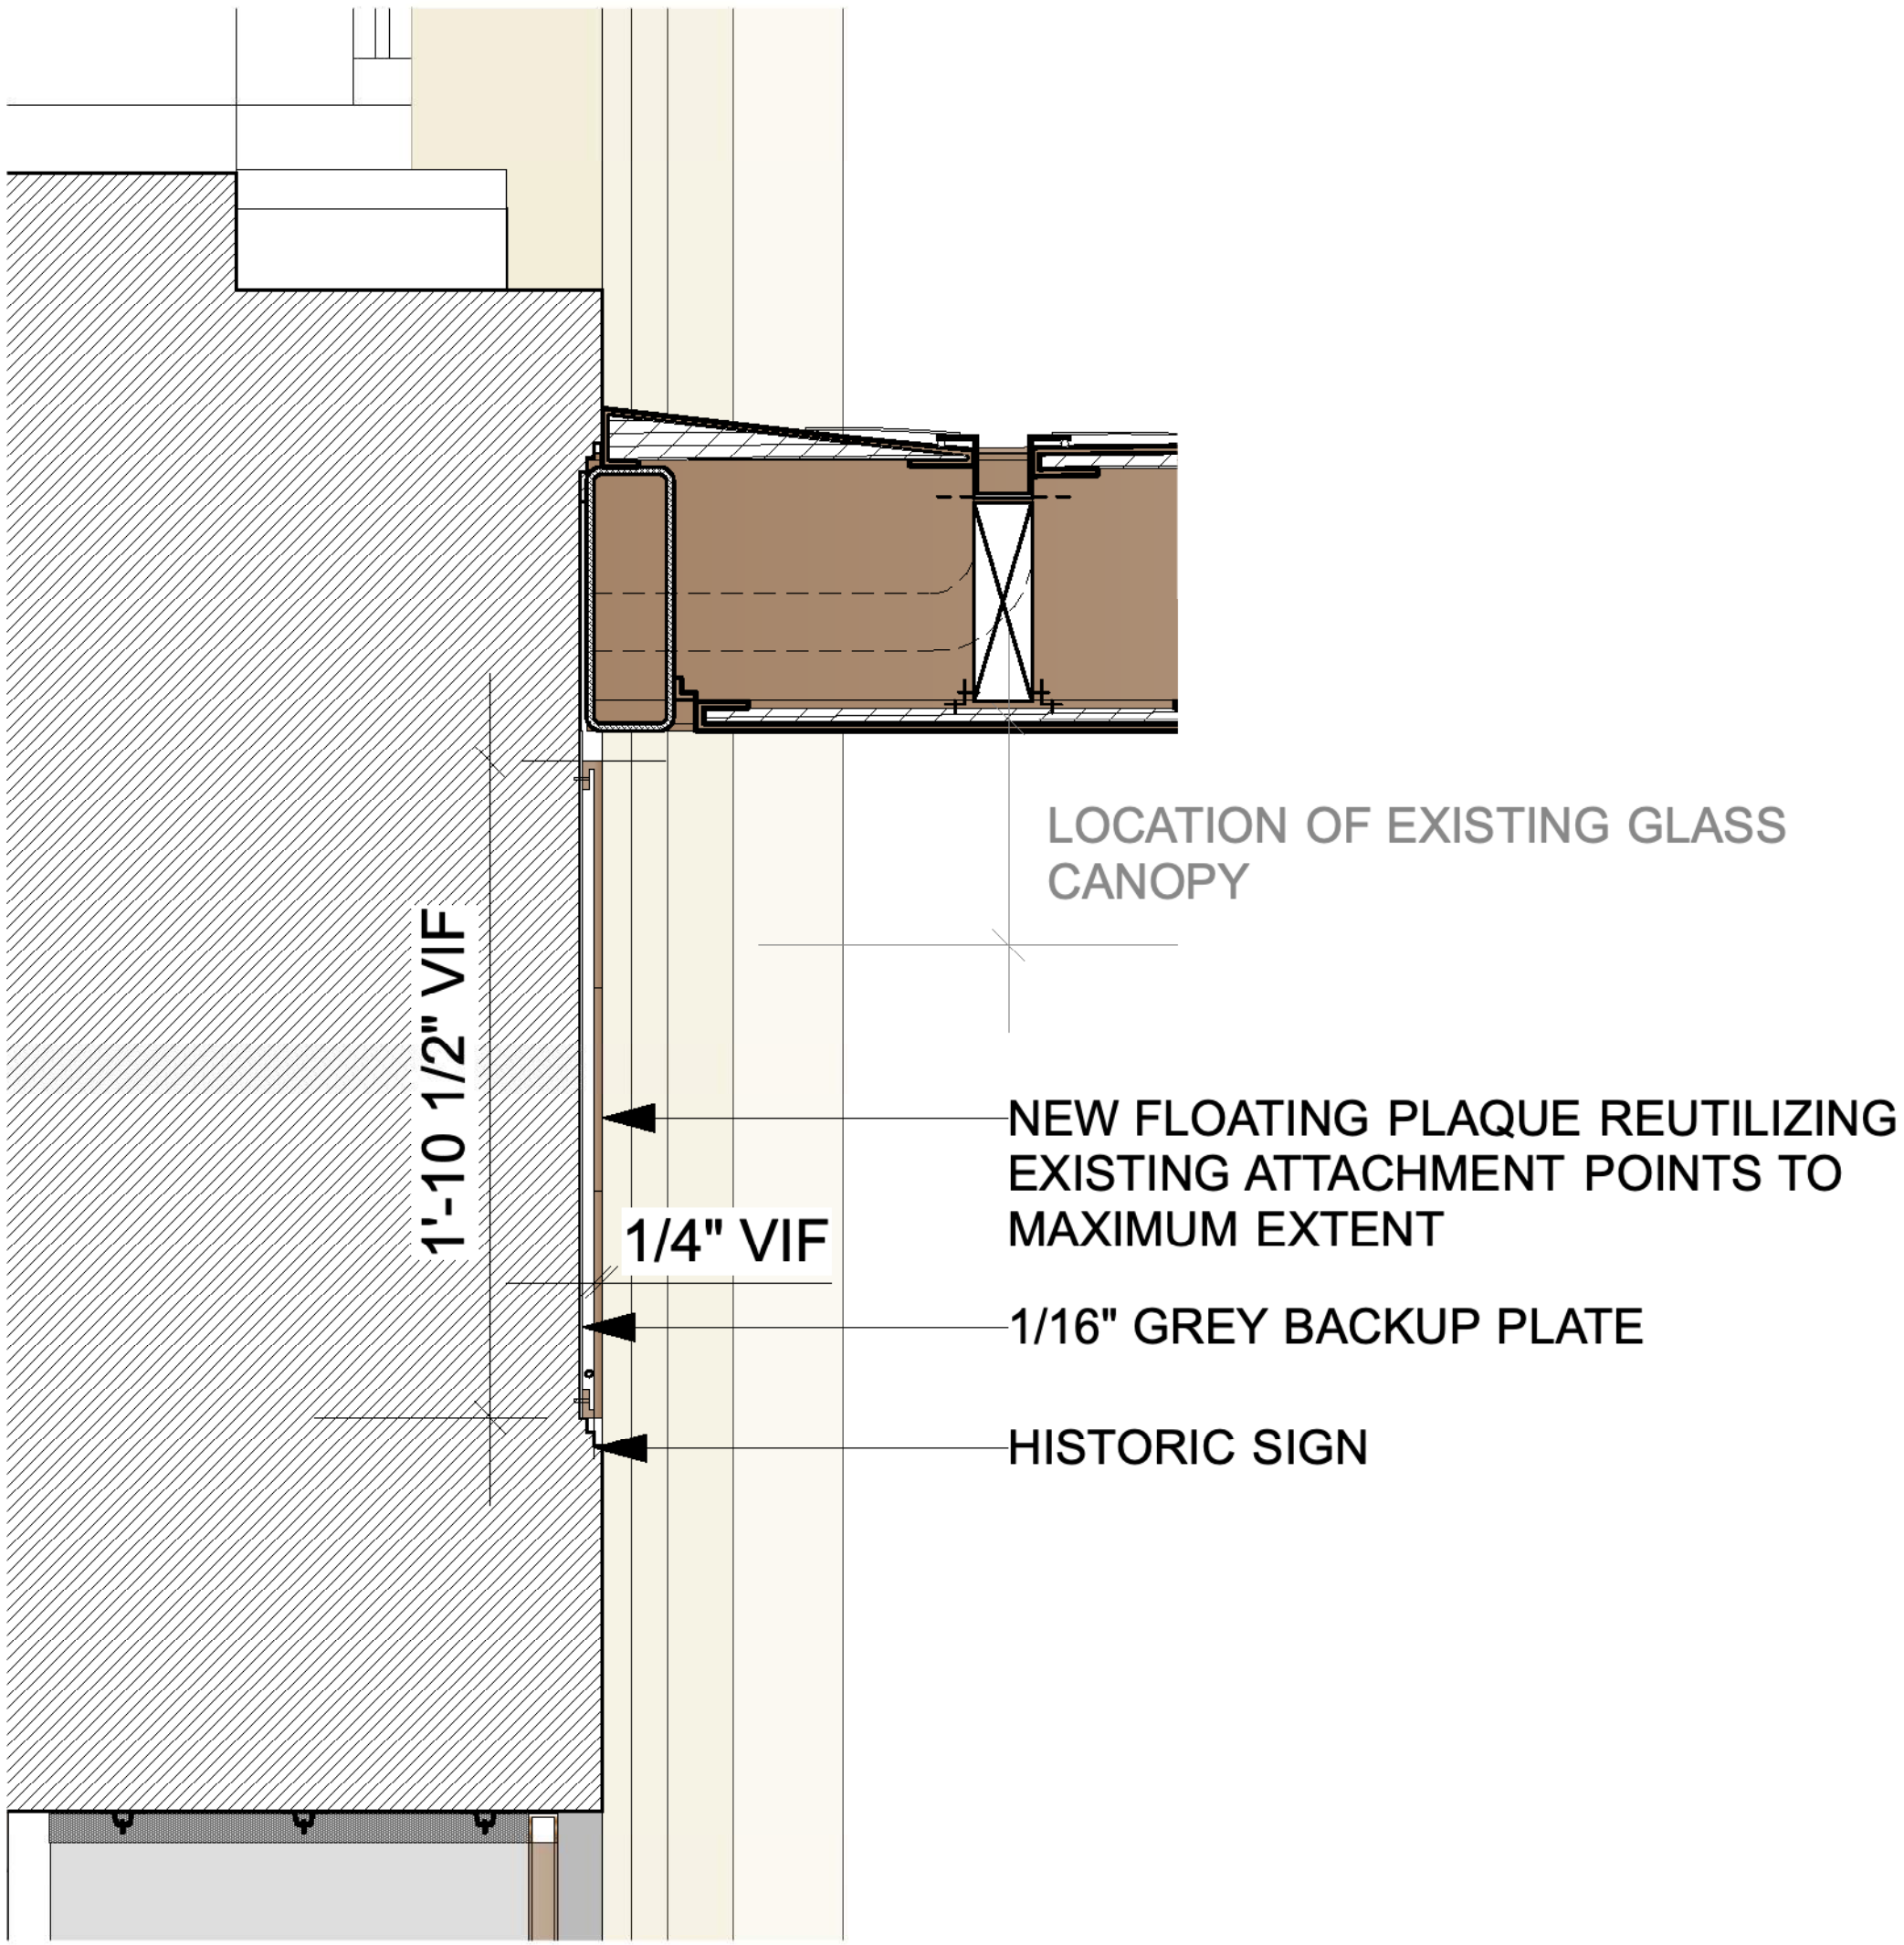

3 PROPOSED SECTION SCALE: 2"=1'-0"



CLIENT  
**AIMCO**  
350 Fifth Avenue, Suite 6500  
New York, NY 10119  
tel: (212) 251-7794  
fax: (212) 448-9725  
web: www.aimco.com/

ARCHITECT  
**GKV**  
Gerner Kronick + Valcarcel Architects, DPC  
675 Third Avenue, 16th Floor  
New York, NY 10017  
tel: (212) 679-6362  
fax: (212) 679-5877  
web: www.gkvarchitects.com

ENGINEER (MEP)  
**Ventrop ECG, PLLC**  
365 W. 34th Street, 3rd Floor  
New York, NY 10001  
tel: (212) 244-5060  
fax: (212) 244-4271  
web: www.ventrop.com

ENGINEER (STRUCTURAL)  
**Rodney D. Gible, P.E., SECB**  
18 West 21st Street, 3rd Floor  
New York, NY 10010  
tel: (212) 989-2853  
fax: (212) 989-4017  
web: www.rdgengineers.com


EXEDITOR  
**Walter T. Gorman, PE, PC**  
420 West 45th Street, 6th Floor  
New York, NY 10036  
tel: (212) 532-9970  
fax: (212) 725-3690  
web: www.wtgcpc.com

PRESERVATION CONSULTANT  
**HIGGINS QUASEBARTH & PARTNERS, LLC**  
11 Hanover Square, 16th Floor  
New York, NY 10005  
tel: (212) 274-9468  
web: www.hqpreservation.com

LOCATION: **THE TEMPO APARTMENTS**  
240 W. 73RD ST  
NEW YORK, NY 10036

BUILDING CLASSIFICATION: **O4** No. OF STORIES: **17**

BLOCK No. **1164** LOT No. **47** MAP: **8C** ZONE: **R8B**

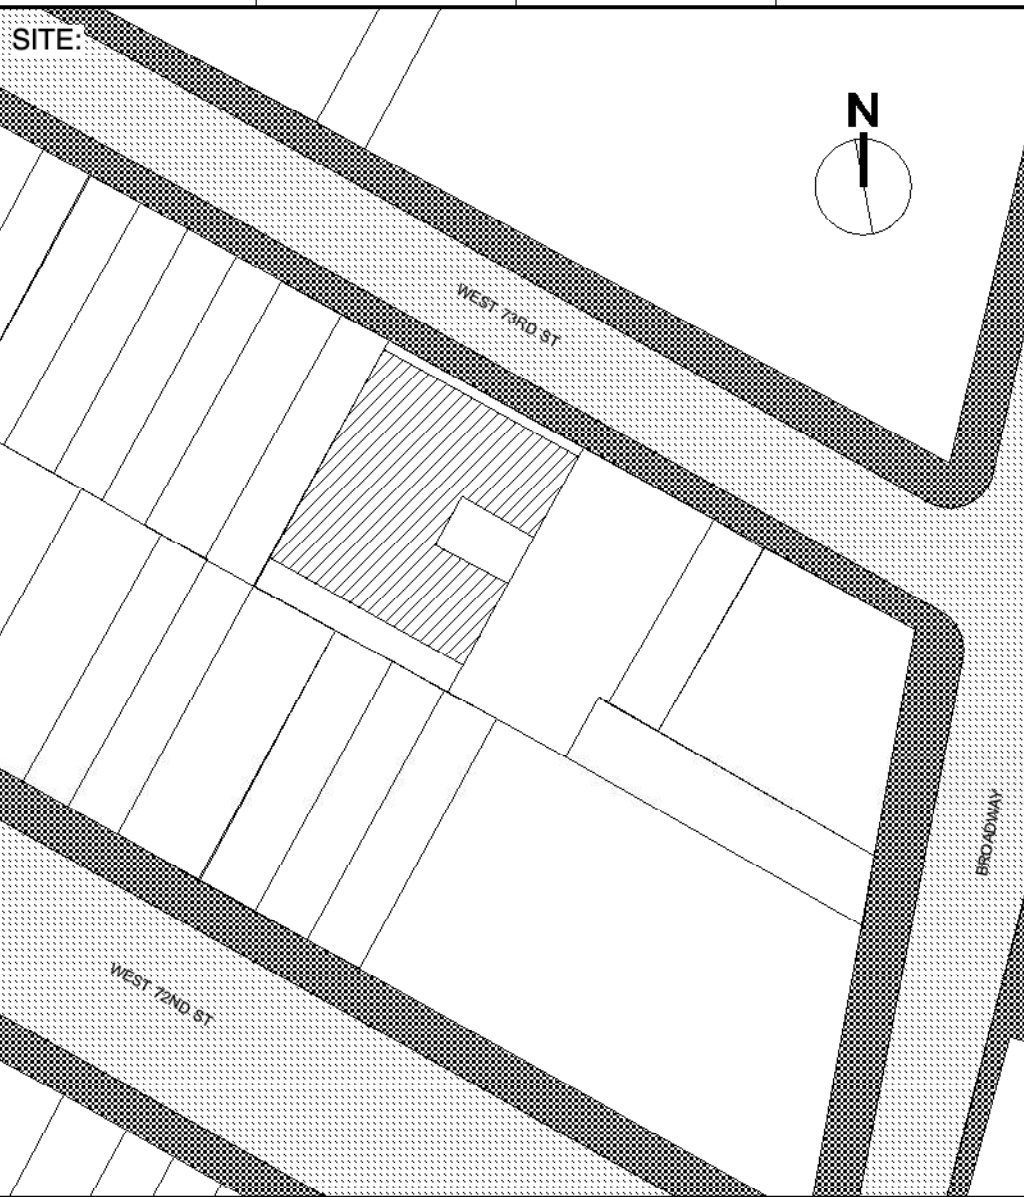

DRAWING TITLE:

**NEW PLAQUE DETAILS**

DATE: **05/19/2020** SCALE: **AS NOTED**

SEAL: PROJECT No. **1633-07**

DRAWING No. **LPC-009.00**

PAGE No.





VIEW OF WESTERNMOST BAY SHOWING EXISTING WINDOW TO BE CONVERTED TO COMMERCIAL ENTRY.



VIEW OF EXISTING SERVICE ENTRY DOOR.



CLIENT  
**Aimco**  
350 Fifth Avenue, Suite 6500  
New York, NY 10019  
tel: (212) 251-7734  
fax: (212) 448-9725  
web: www.aimco.com/

ARCHITECT  
**GKV**  
Gerner Kronick + Valcarcel Architects, DPC  
675 Third Avenue, 16th Floor  
New York, NY 10017  
tel: (212) 679-6362  
fax: (212) 679-6877  
web: www.gkvarchitects.com


ENGINEER (MEP)  
**Ventrop ECG, PLLC**  
365 W. 34th Street, 3rd Floor  
New York, NY 10001  
tel: (212) 244-5060  
fax: (212) 244-4271  
web: www.ventrop.com

ENGINEER (STRUCTURAL)  
**Rodney D. Gible, P.E., SECB**  
18 West 21st Street, 3rd Floor  
New York, NY 10010  
tel: (212) 989-2853  
fax: (212) 989-4017  
web: www.rdgengineers.com

EXPEDITOR  
**Walter T. Gorman, PE, PC**  
420 West 45th Street, 6th Floor  
New York, NY 10036  
tel: (212) 532-6970  
fax: (212) 725-3690  
web: www.wtgcpc.com

PRESERVATION CONSULTANT  
**HIGGINS QUASEBARTH & PARTNERS, LLC**  
11 Hanover Square, 18th Floor  
New York, NY 10005  
tel: (212) 274-9468  
web: www.hqpreservation.com


LOCATION: THE TEMPO APARTMENTS 240 W. 73RD ST. NEW YORK, NY 10036			
BUILDING CLASSIFICATION:		No. OF STORIES:	
O4		17	
BLOCK No:	LOT No:	MAP:	ZONE:
1164	47	8C	R8B

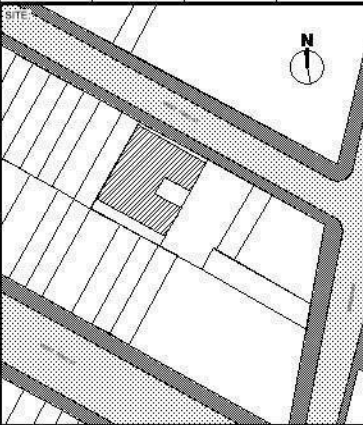

DRAWING TITLE:  
**DETAIL VIEWS OF ENTRY LOCATIONS**

DATE:	SCALE:
05/19/2020	AS NOTED
SEAL:	PROJECT No. 1633-07
	DRAWING No. LPC-010.00
	PAGE No.



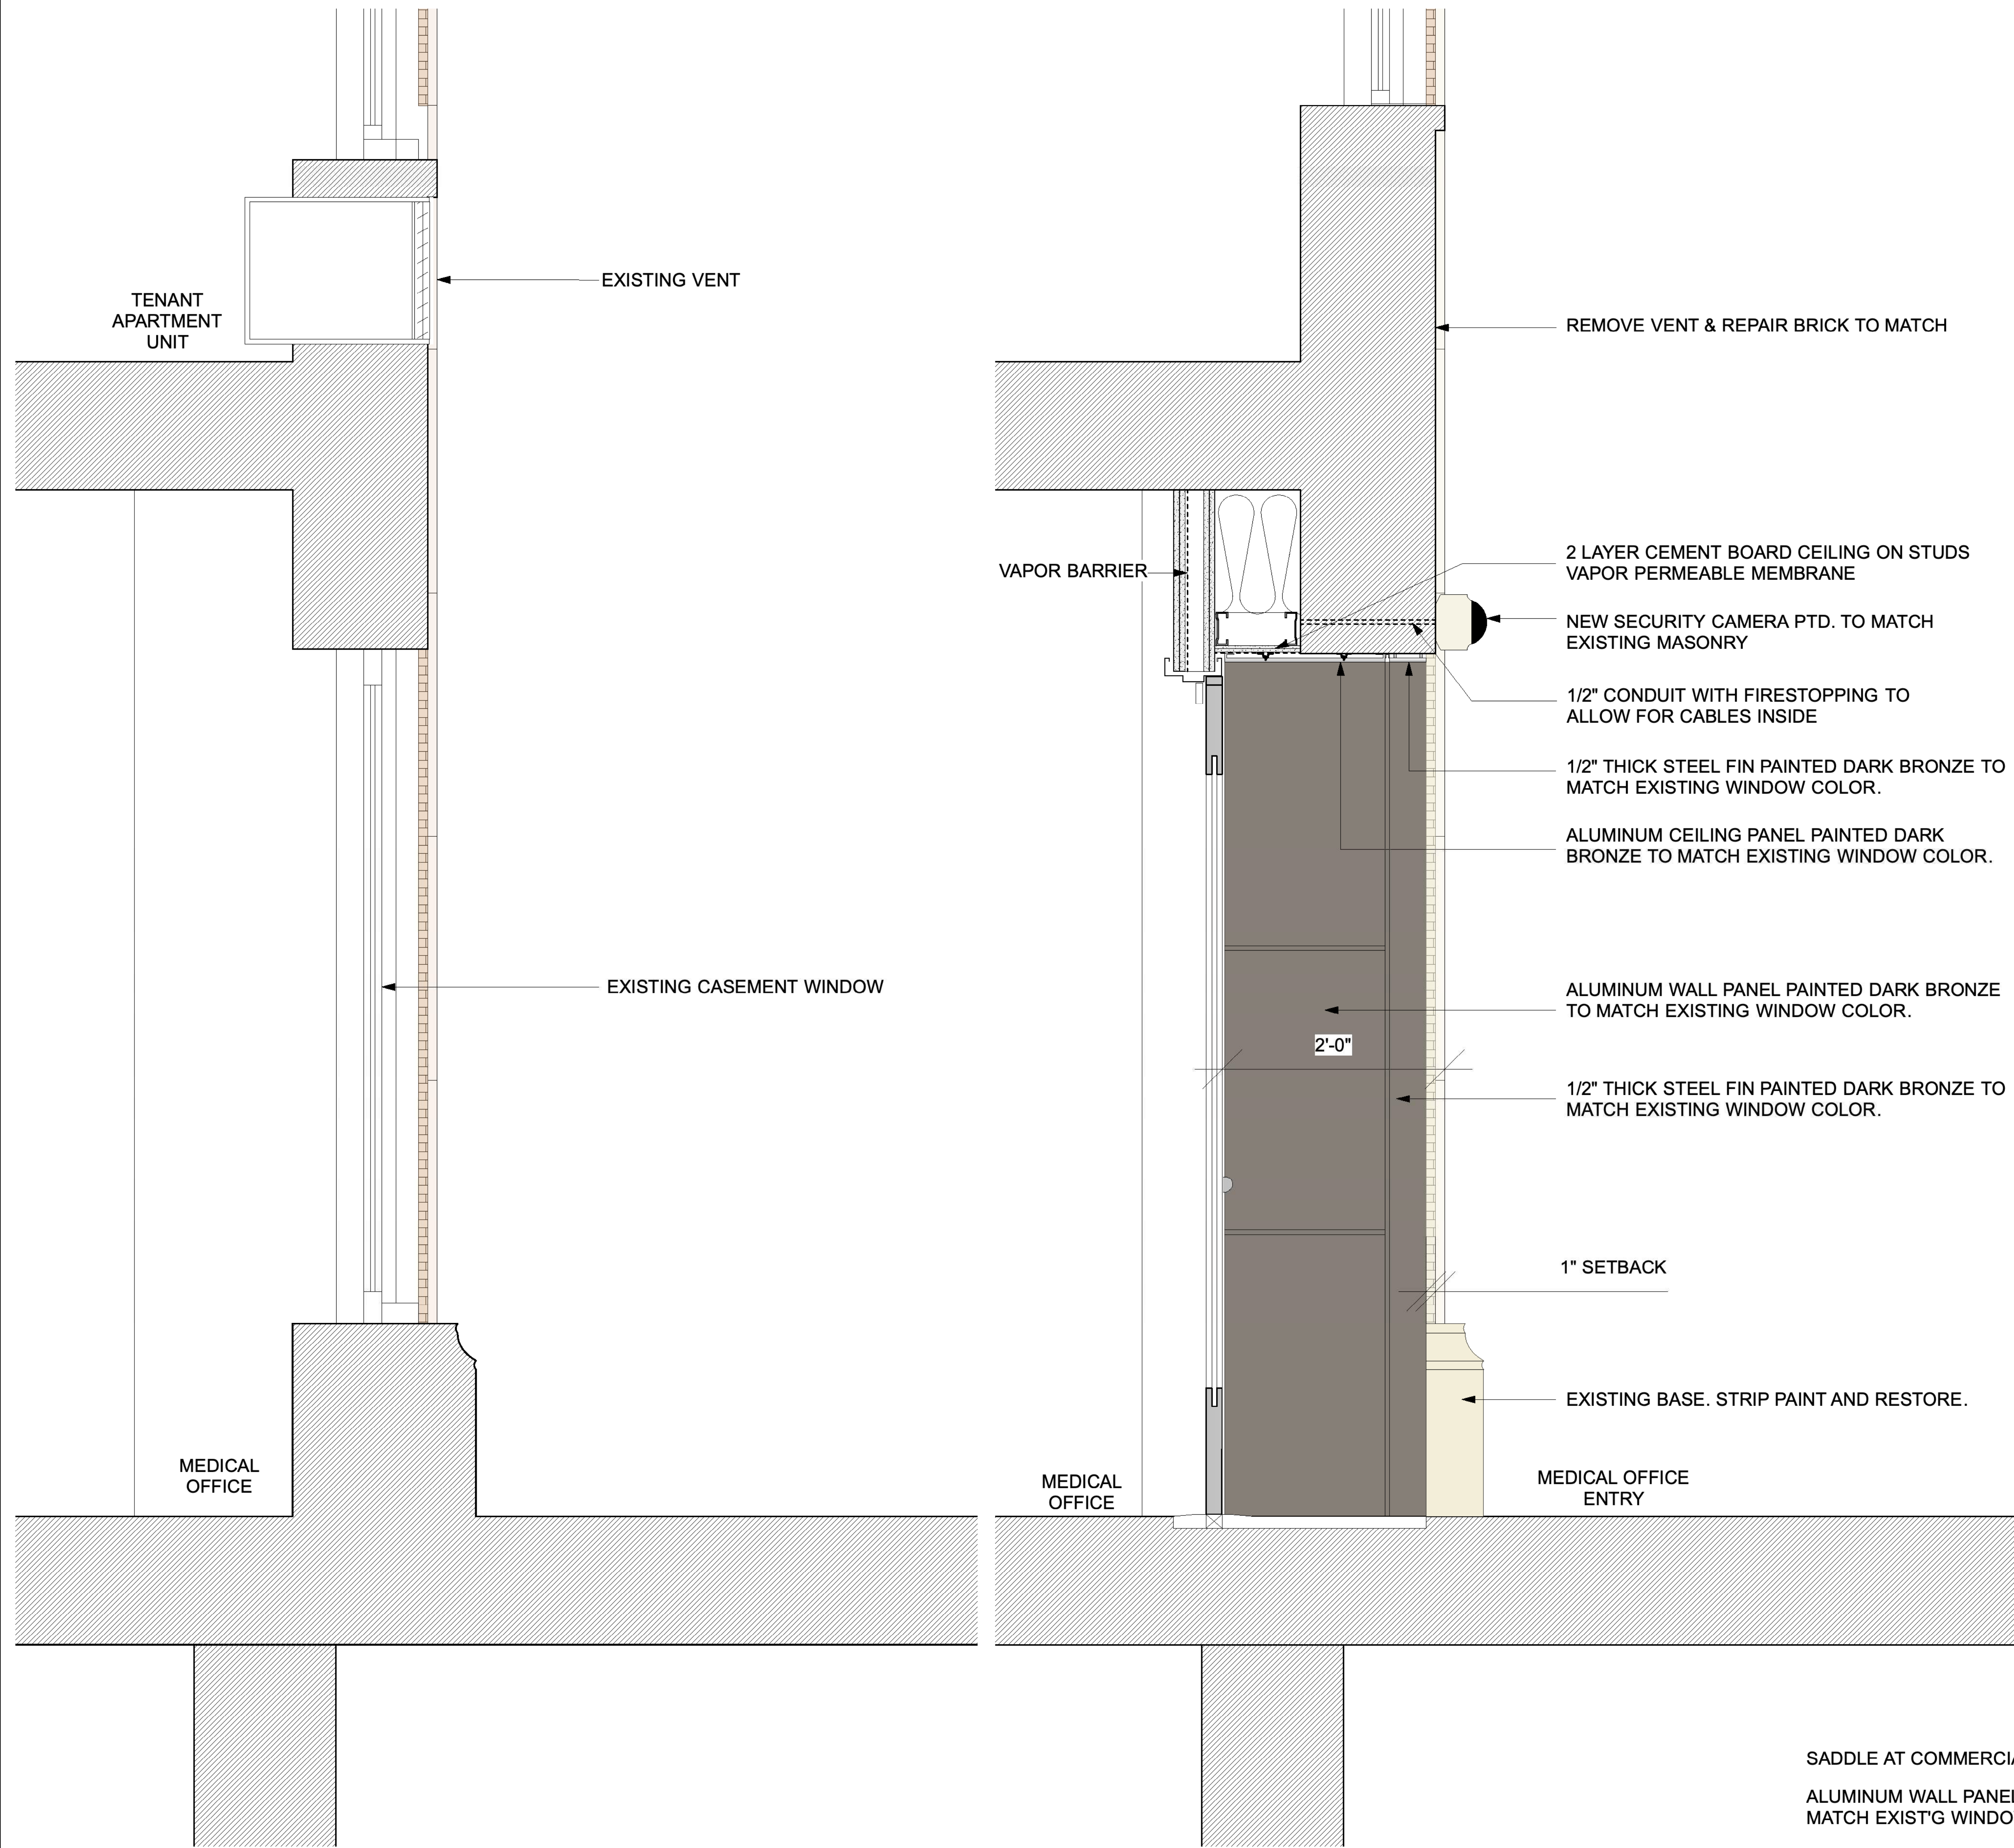


1 SECTION AT MEDICAL OFFICE EXISTING  
SCALE: 1 1/2"=1'-0"


2 SECTION AT MEDICAL OFFICE PROPOSED  
SCALE: 1 1/2"=1'-0"

SADDLE AT COMMERCIAL ENTRANCE  
ALUMINUM WALL PANEL PTD. TO  
MATCH EXIST'G WINDOW COLOR  
1/2" THICK STEEL FIN PAINTED TO  
MATCH EXIST'G WINDOW COLOR


NOTE:  
WIDTH AT SERVICE DOOR IS 4'-0".  
DEPTH AND OTHER DIMENSIONS  
ARE THE SAME AS COMMERCIAL  
ENTRANCE

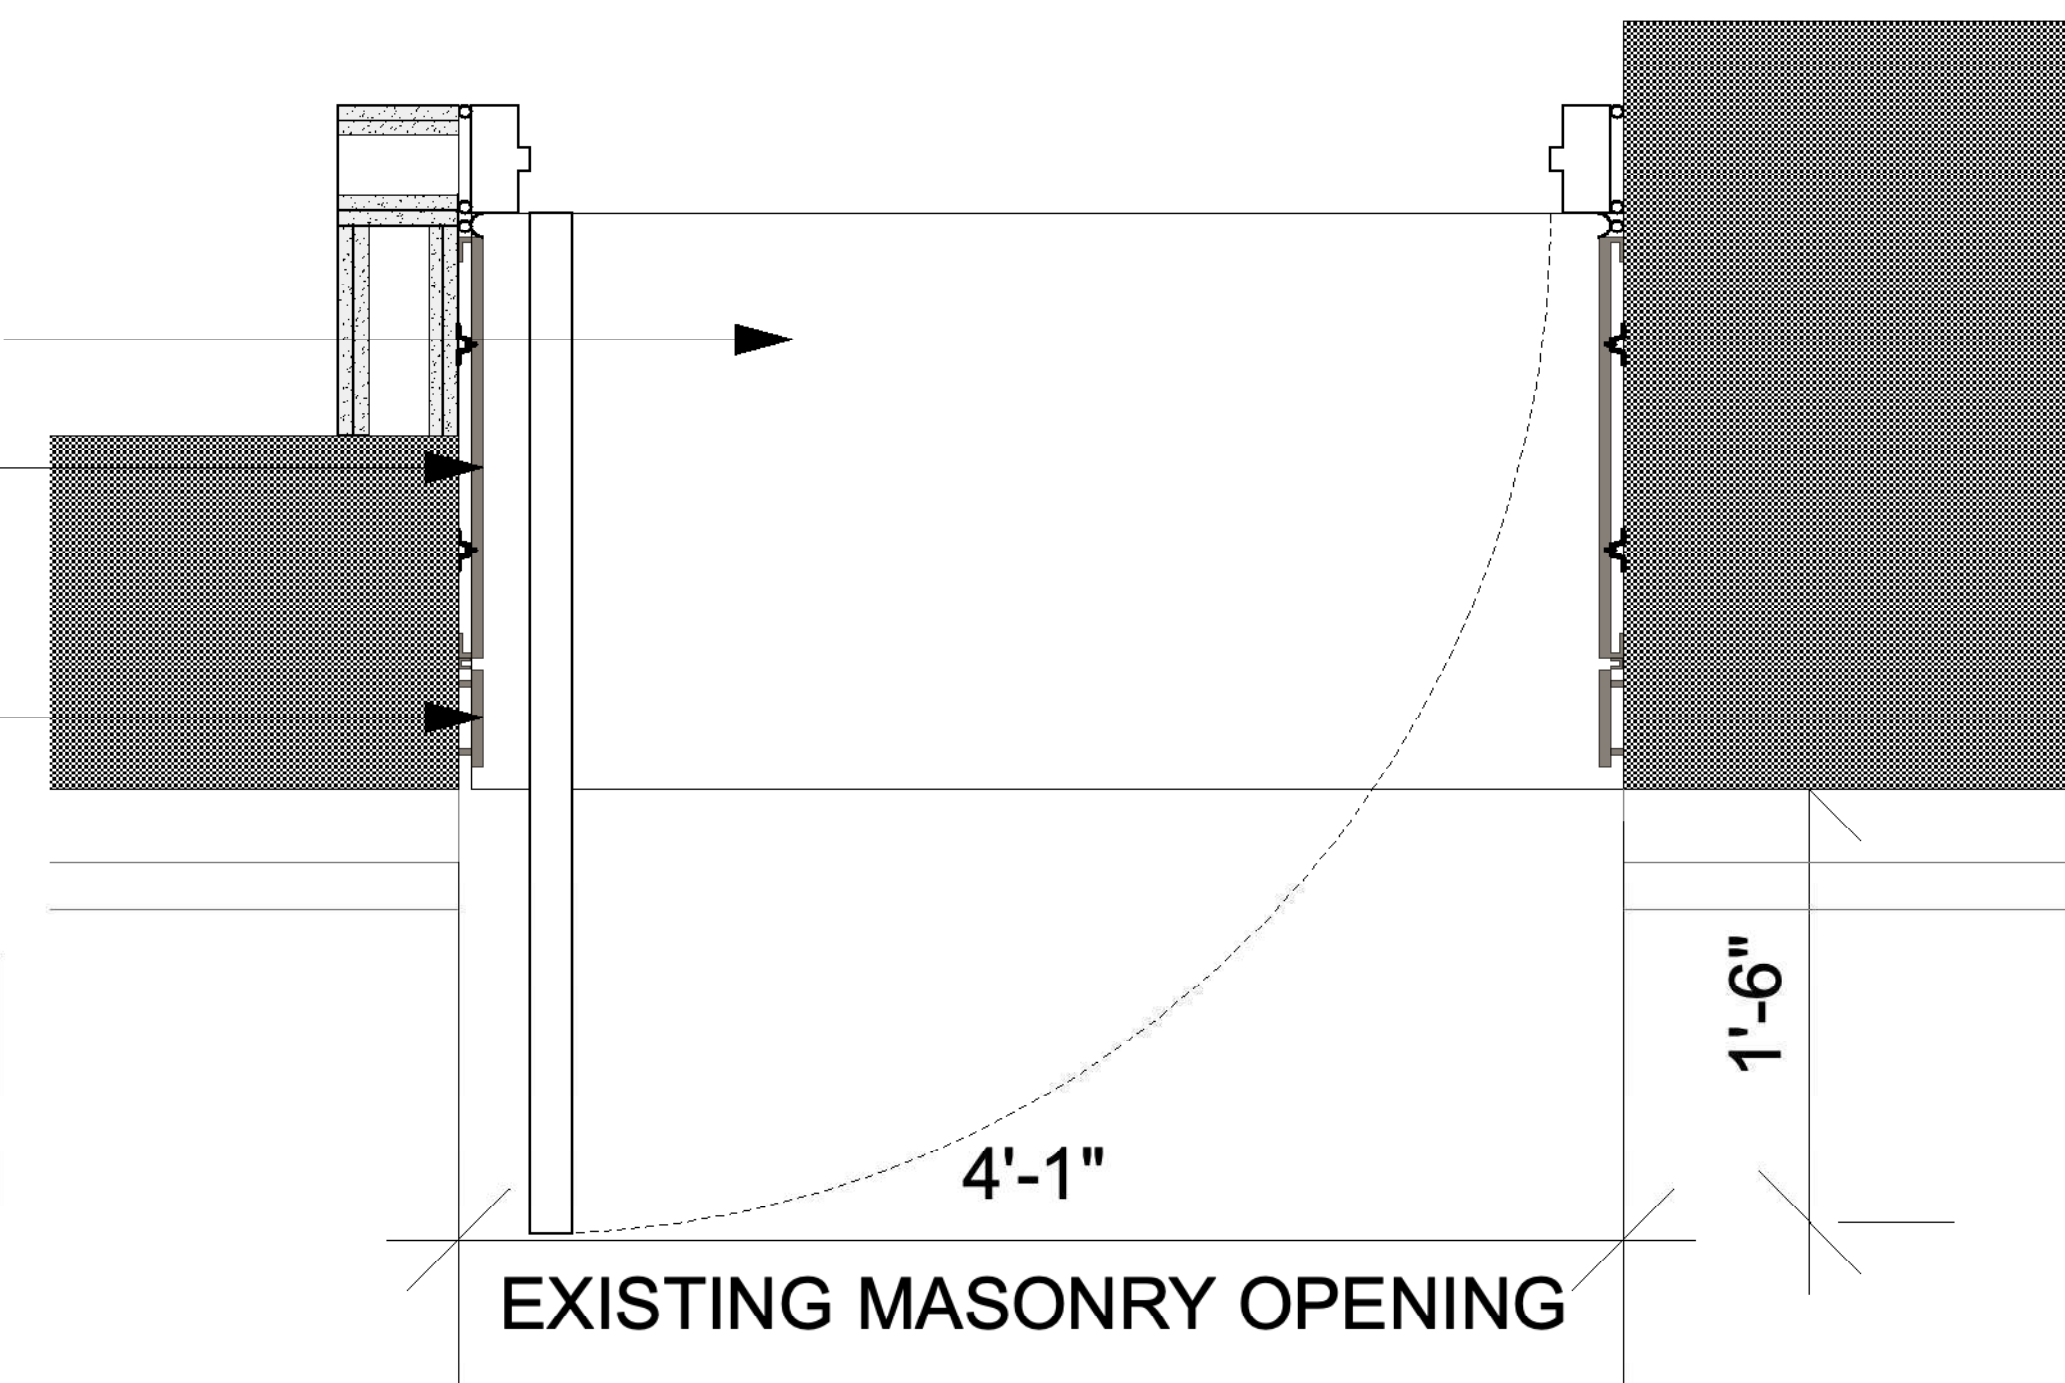

3 DETAIL @ COMMERCIAL ENTRY  
SCALE: 1 1/2"=1'-0"

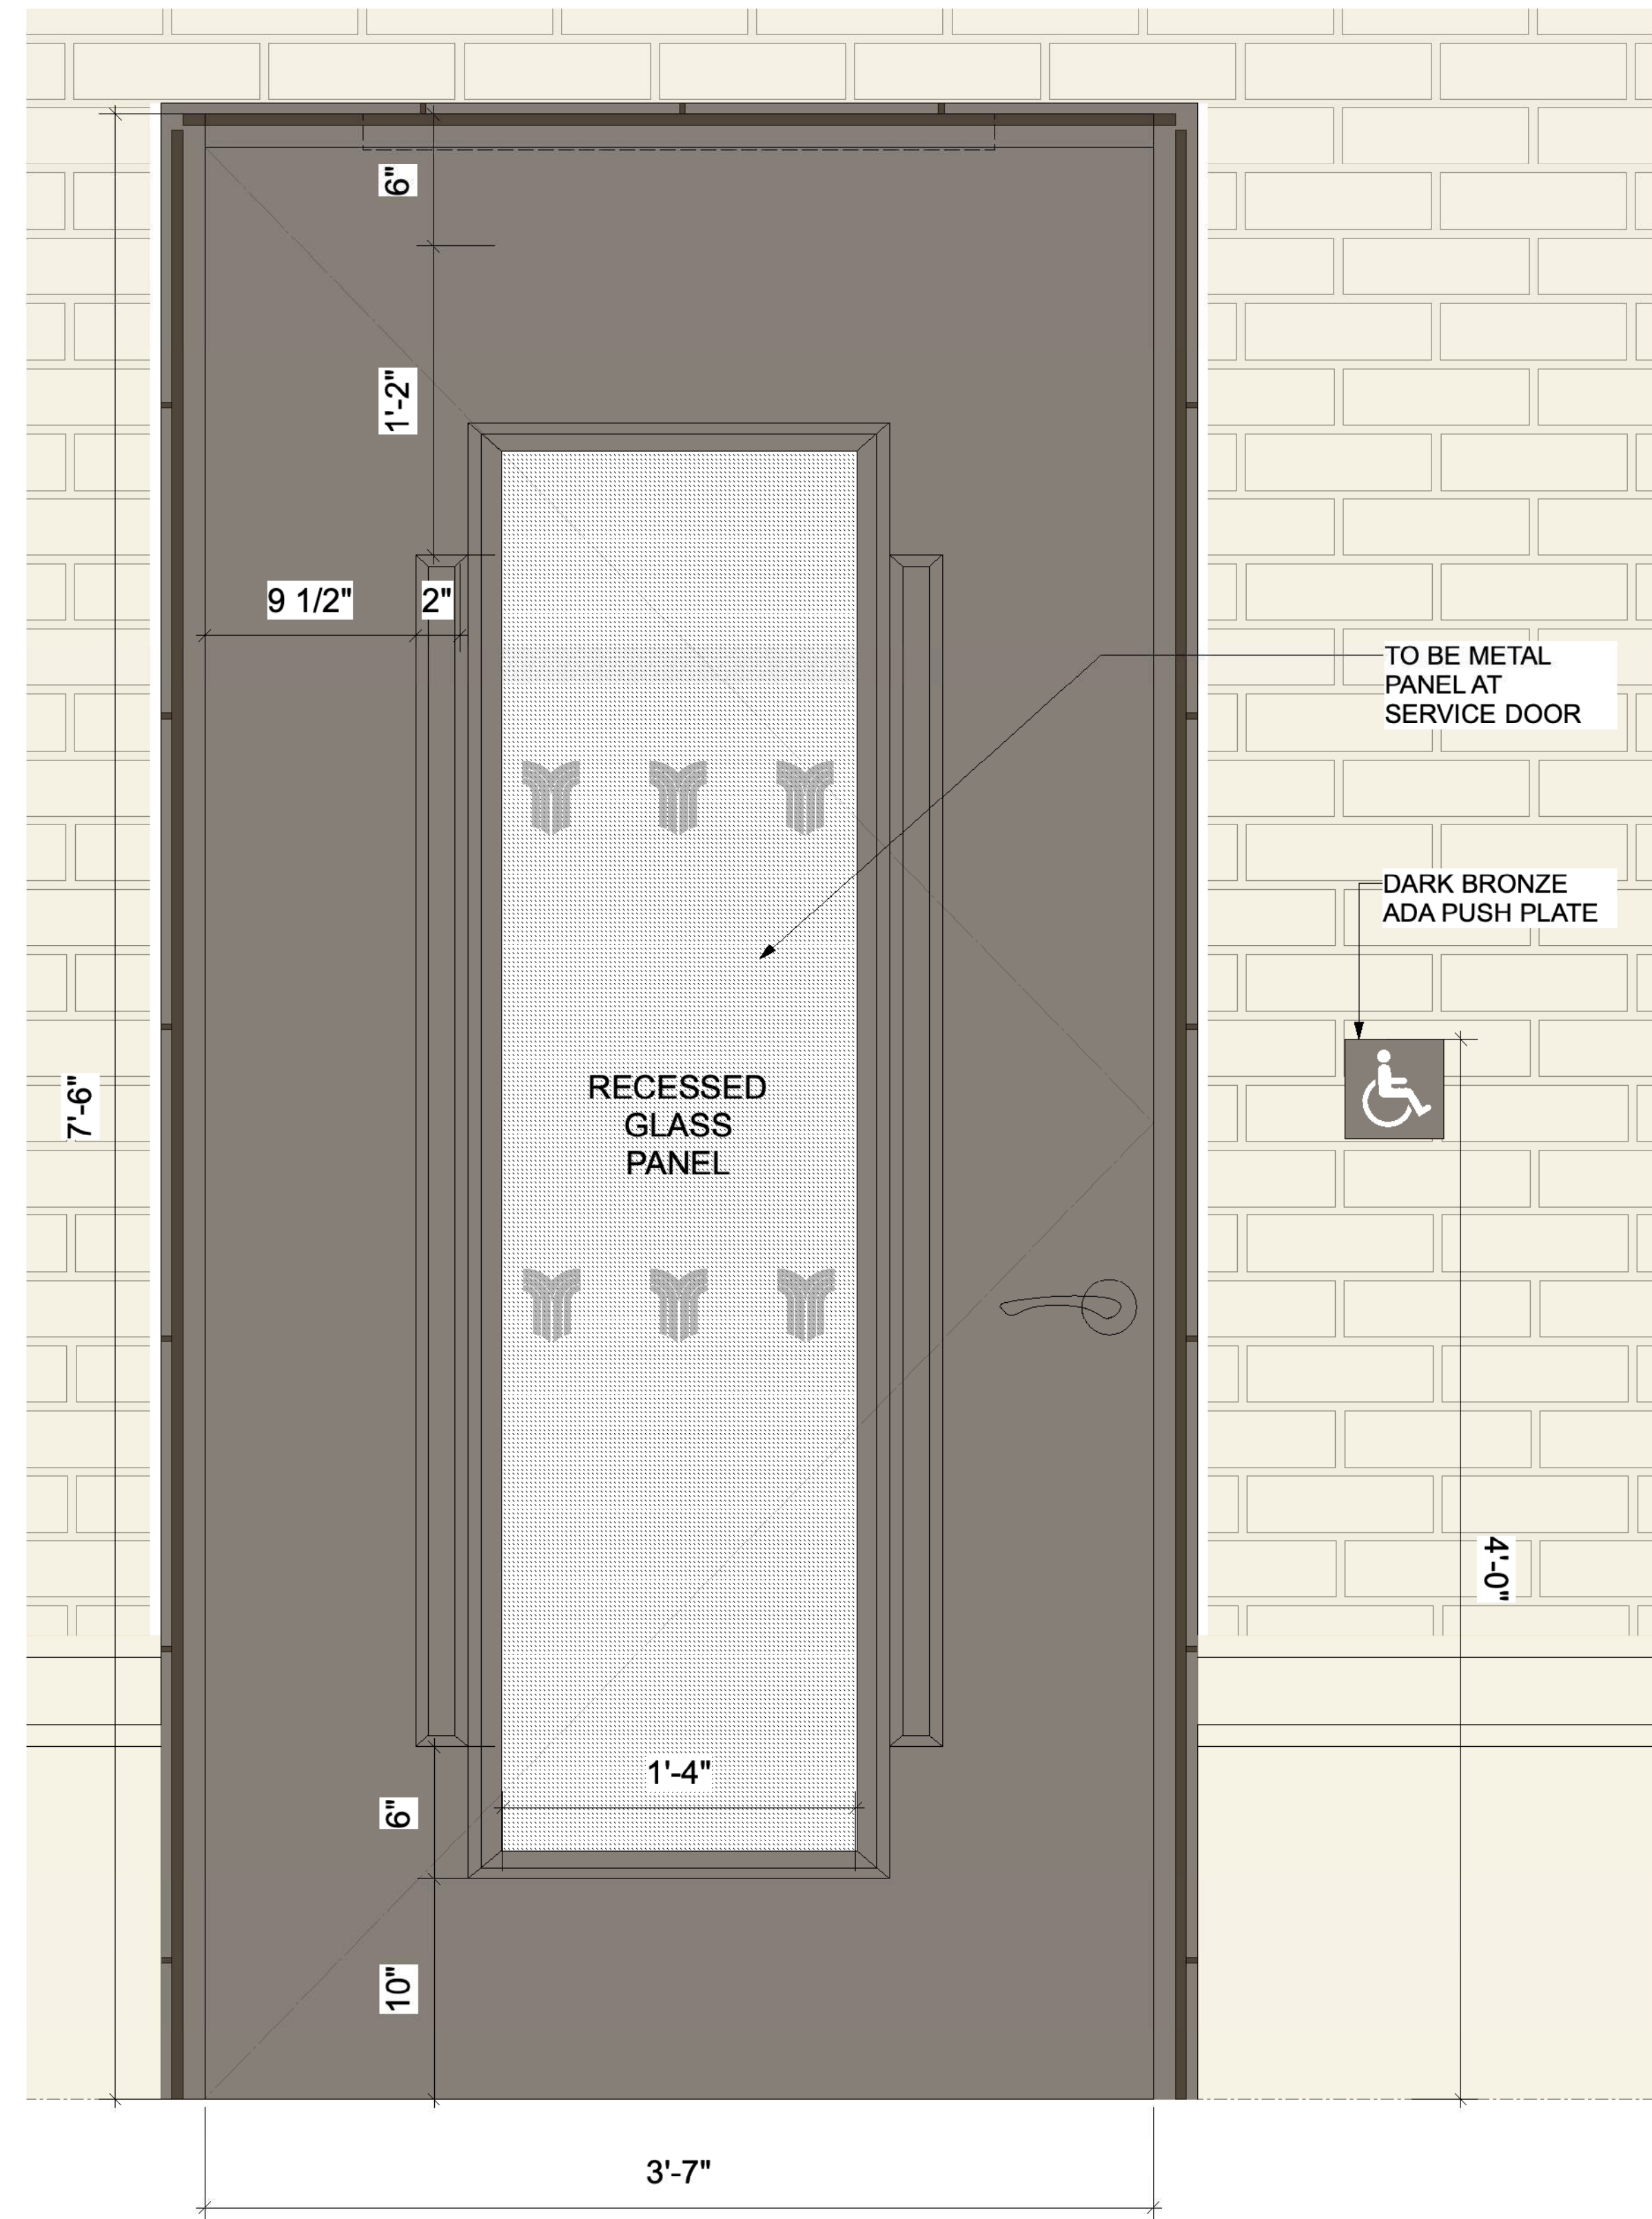

6 DOOR ELEVATION-PROPOSED  
SCALE: 2"=1'-0"

 

COLOR TO MATCH EXISTING:  
PPG DURANAR  
BRONZE UC 110460 SRI 2



CLIENT  
**AIMCO**  
350 Fifth Avenue, Suite 6500  
New York, NY 10119  
tel: (212) 251-7794  
fax: (212) 448-9725  
web: www.aimco.com/

ARCHITECT  
**GKV**  
Gerner Kronick + Valcarcel Architects, DPC  
675 Third Avenue, 16th Floor  
New York, NY 10017  
tel: (212) 679-6362  
fax: (212) 679-5877  
web: www.gkvarchitects.com

ENGINEER (MEP)  
**Ventrop ECG, PLLC**  
365 W. 34th Street, 3rd Floor  
New York, NY 10001  
tel: (212) 244-5060  
fax: (212) 244-4271  
web: www.ventrop.com

ENGINEER (STRUCTURAL)  
**Rodney D. Gible, P.E., SECB**  
18 West 21st Street, 3rd Floor  
New York, NY 10010  
tel: (212) 989-2853  
fax: (212) 989-4017  
web: www.rdgengineers.com


EXPIEDITOR  
**Walter T. Gorman, PE, PC**  
420 West 45th Street, 8th Floor  
New York, NY 10036  
tel: (212) 532-9970  
fax: (212) 725-3690  
web: www.wtgspepc.com

PRESERVATION CONSULTANT  
**HIGGINS QUASEBARTH & PARTNERS, LLC**  
11 Hanover Square, 16th Floor  
New York, NY 10005  
tel: (212) 274-9468  
web: www.hqpreservation.com

LOCATION: **THE TEMPO APARTMENTS**  
240 W. 73RD ST  
NEW YORK, NY 10036

BUILDING CLASSIFICATION: **O4** No. OF STORIES: **17**

BLOCK No. **1164** LOT No. **47** MAP: **8C** ZONE: **R8B**

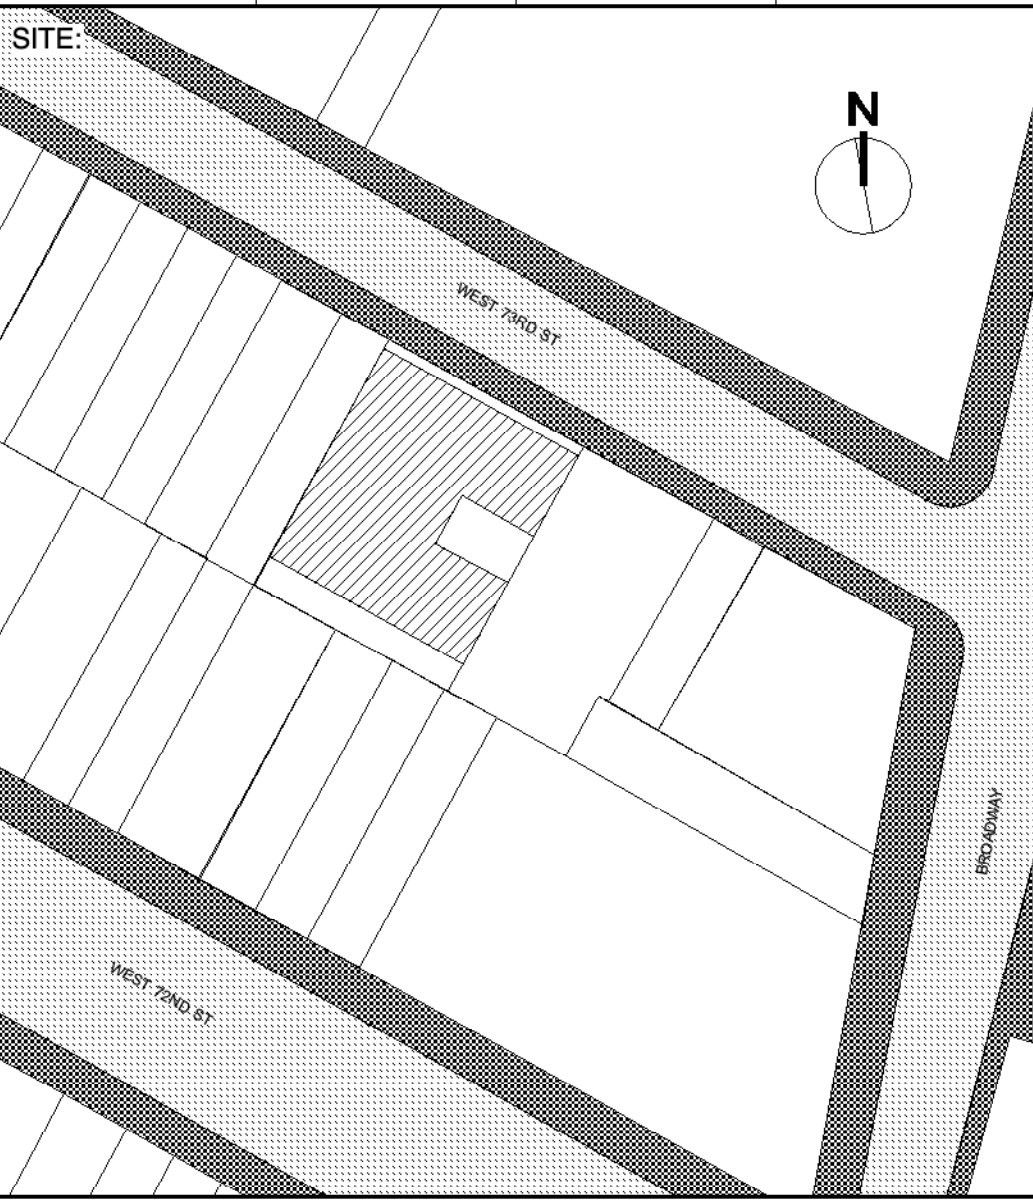SITE: 

DRAWING TITLE: **COMMERCIAL ENTRANCE DETAILS**

DATE: **05/19/2020** SCALE: **AS NOTED**

SEAL: PROJECT No. **1633-07**

DRAWING No. **LPC-011.00**

PAGE No.





PROPOSED NORTH FACADE



350 Fifth Avenue, Suite 6500  
New York, NY 10019  
tel: (212) 251-7794  
fax: (212) 448-9725  
web: www.aimco.com/



Gerner Kronick + Valcarcel Architects, DPC  
675 Third Avenue, 16th Floor  
New York, NY 10017  
tel: (212) 679-6362  
fax: (212) 679-5877  
web: www.gkvarchitects.com

ENGINEER (MEP)  
Ventrop ECG, PLLC  
365 W. 34th Street, 3rd Floor  
New York, NY 10001  
tel: (212) 244-5060  
fax: (212) 244-4271  
web: www.ventrop.com

ENGINEER (STRUCTURAL)  
Rodney D. Gible, P.E., SEC  
18 West 21st Street, 3rd Floor  
New York, NY 10010  
tel: (212) 989-2853  
fax: (212) 989-4017  
web: www.rdgengineers.com


EXPEDITOR  
Walter T. Gorman, PE, PC  
420 West 45th Street, 6th Floor  
New York, NY 10036  
tel: (212) 533-5970  
fax: (212) 725-3690  
web: www.wtgcpc.com

PRESERVATION CONSULTANT  
HIGGINS QUASEBARTH & PARTNERS, LLC  
11 Hanover Square, 16th Floor  
New York, NY 10005  
tel: (212) 274-9468  
web: www.hqpreservation.com

LOCATION: THE TEMPO APARTMENTS  
240 W. 73RD ST  
NEW YORK, NY 10036

BUILDING CLASSIFICATION: 04 No. OF STORIES: 17

BLOCK No. 1164 LOT No. 47 MAP: 8C ZONE: R8B

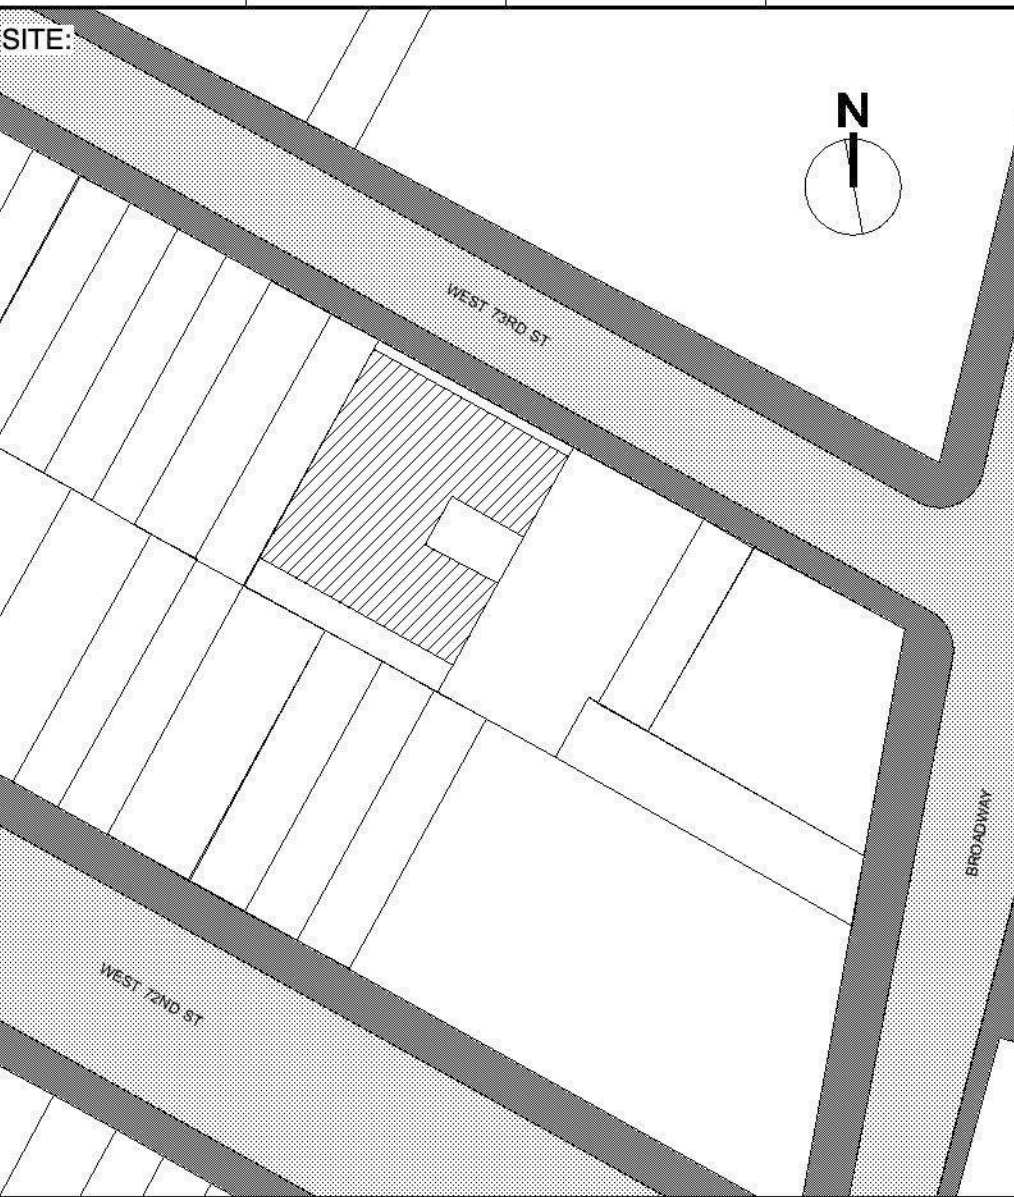

DRAWING TITLE:  
NORTH FACADE

DATE: 05/19/2020 SCALE: AS NOTED

SEAL: PROJECT No. 1633-07

DRAWING No. LPC-012.00

PAGE No.






AERIAL VIEW OF PENTHOUSE AND ROOF, LOOKING NORTHWEST, EXISTING



AERIAL VIEW OF PENTHOUSE AND ROOF, LOOKING NORTHWEST, PROPOSED

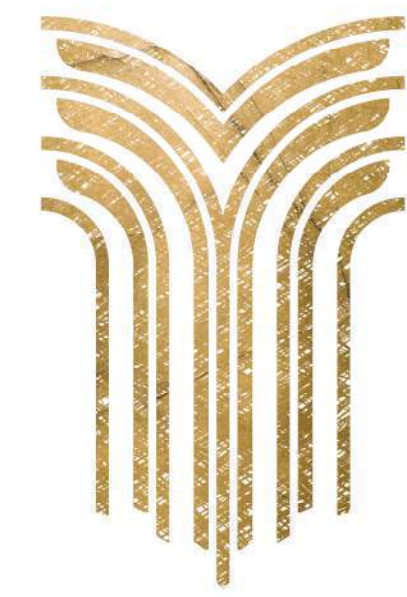

CLIENT  
**Aimco**  
350 Fifth Avenue, Suite 6500  
New York, NY 10019  
tel: (212) 251-7704  
fax: (212) 448-9725  
web: www.aimco.com/

ARCHITECT  
**GKV**  
Gerner Kronick + Valcarcel Architects, DPC  
675 Third Avenue, 16th Floor  
New York, NY 10017  
tel: (212) 679-6362  
fax: (212) 679-5877  
web: www.gkvarchitects.com

ENGINEER (MEP)  
**Ventrop ECG, PLLC**  
365 W. 34th Street, 3rd Floor  
New York, NY 10001  
tel: (212) 244-5060  
fax: (212) 244-4271  
web: www.ventrop.com

ENGINEER (STRUCTURAL)  
**Rodney D. Gible, P.E., SEC8**  
18 West 21st Street, 3rd Floor  
New York, NY 10010  
tel: (212) 989-2853  
fax: (212) 989-4017  
web: www.rdgengineers.com


EXPEDITOR  
**Walter T. Gorman, PE, PC**  
420 West 45th Street, 6th Floor  
New York, NY 10036  
tel: (212) 533-5970  
fax: (212) 725-3690  
web: www.wtgcpc.com

PRESERVATION CONSULTANT  
**HIGGINS QUASEBARTH & PARTNERS, LLC**  
11 Hanover Square, 16th Floor  
New York, NY 10005  
tel: (212) 274-9468  
web: www.hqpreservation.com

LOCATION: THE TEMPO APARTMENTS  
240 W. 73RD ST  
NEW YORK, NY 10036

BUILDING CLASSIFICATION: O4 No. OF STORIES: 17

BLOCK No. 1164 LOT No. 47 MAP: 8C ZONE: R8B

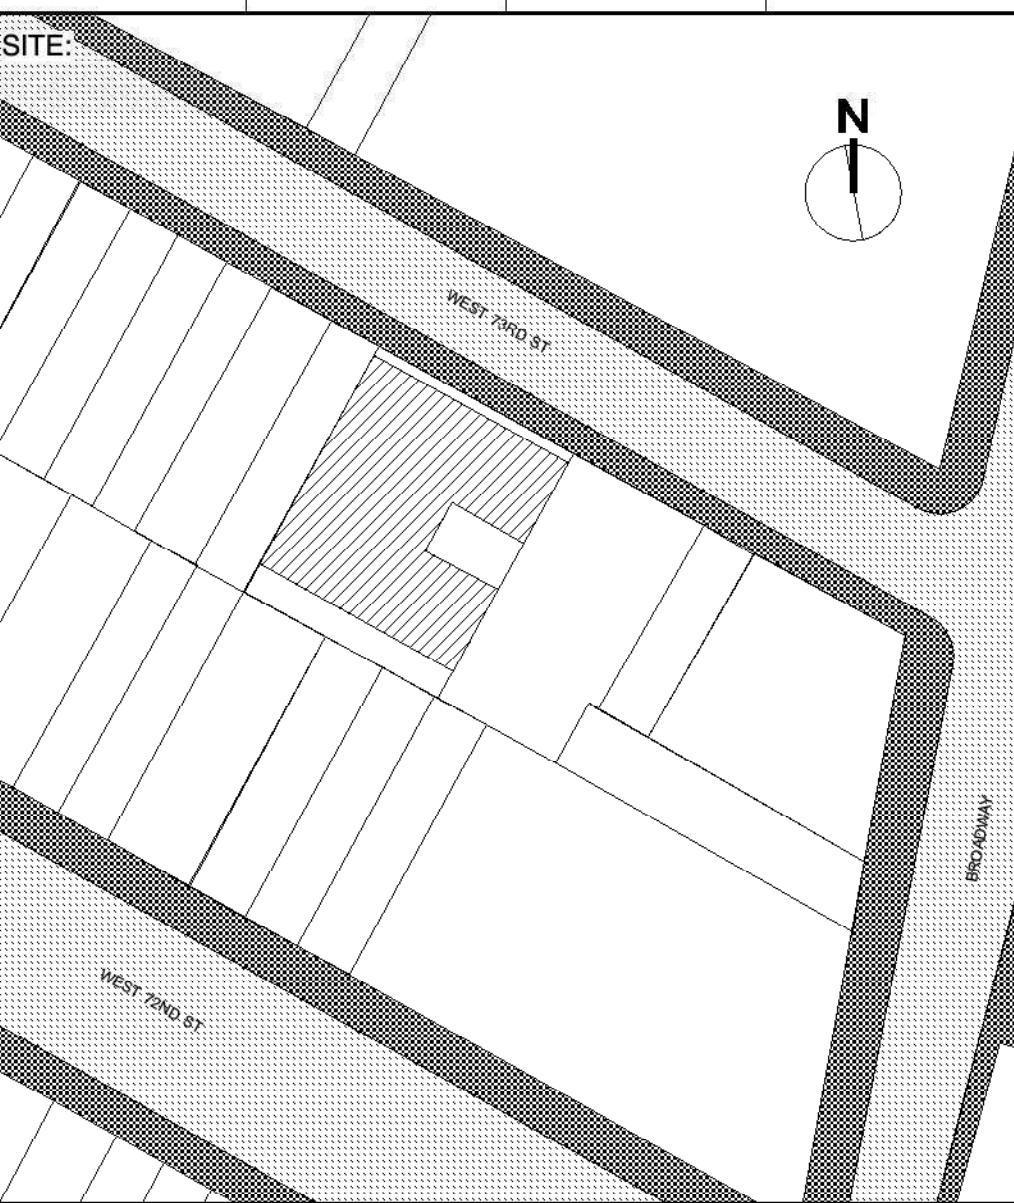

DRAWING TITLE:  
**ROOF PHOTOS**

DATE: 05/19/2020 SCALE: AS NOTED

SEAL: PROJECT No. 1633-07

DRAWING No. **LPC-013.00**

PAGE No.





CLIENT  
**Aimco**  
350 Fifth Avenue, Suite 6500  
New York, NY 10119  
tel: (212) 251-7794  
fax: (212) 448-9725  
web: www.aimco.com/

ARCHITECT  
**GKV**  
Gerner Kronick + Valcarcel Architects, DPC  
675 Third Avenue, 16th Floor  
New York, NY 10017  
tel: (212) 679-6362  
fax: (212) 679-5877  
web: www.gkvarchitects.com

ENGINEER (MEP)  
**Ventrop ECG, PLLC**  
365 W. 34th Street, 3rd Floor  
New York, NY 10001  
tel: (212) 244-5060  
fax: (212) 244-4271  
web: www.ventrop.com

ENGINEER (STRUCTURAL)  
**Rodney D. Gible, P.E., SECB**  
18 West 21st Street, 3rd Floor  
New York, NY 10010  
tel: (212) 989-2853  
fax: (212) 989-4017  
web: www.rdgengineers.com


EXEDITOR  
**Walter T. Gorman, PE, PC**  
420 West 45th Street, 6th Floor  
New York, NY 10036  
tel: (212) 532-5970  
fax: (212) 725-3690  
web: www.wtgspec.com

PRESERVATION CONSULTANT  
**HIGGINS QUASEBARTH & PARTNERS, LLC**  
11 Hanover Square, 16th Floor  
New York, NY 10005  
tel: (212) 274-9468  
web: www.hqpreservation.com

LOCATION: **THE TEMPO APARTMENTS**  
240 W. 73RD ST  
NEW YORK, NY 10036

BUILDING CLASSIFICATION: **O4** No. OF STORIES: **17**

BLOCK No. **1164** LOT No. **47** MAP: **8C** ZONE: **R8B**

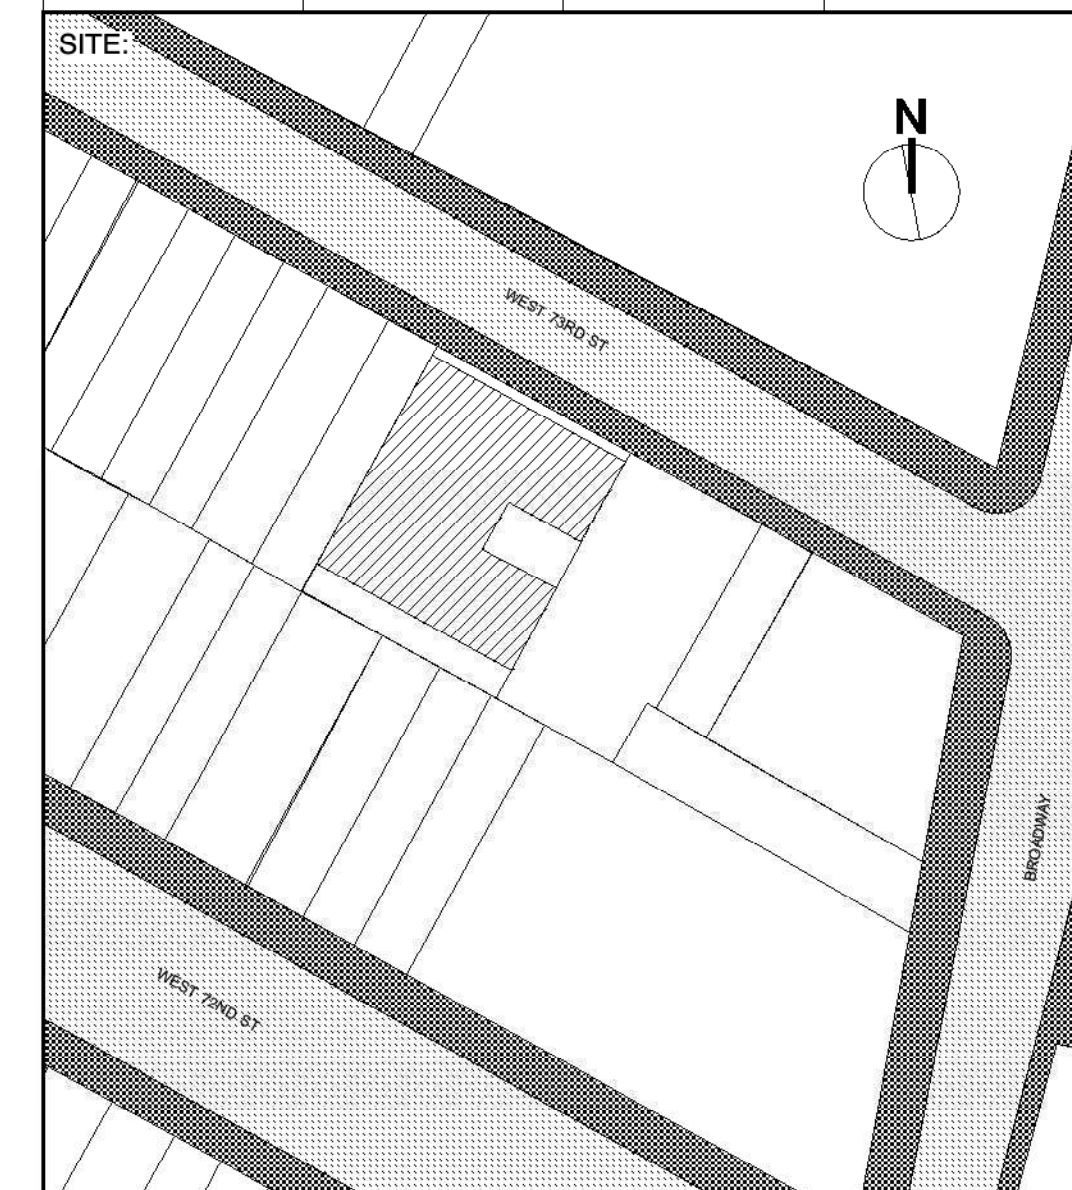


DRAWING TITLE:  
**DETAIL ELEVATIONS,  
NORTH FACADE**

DATE: **05/19/2020** SCALE: **AS NOTED**

SEAL: PROJECT No. **1633-07**

DRAWING No. **LPC-014.00**

PAGE No.

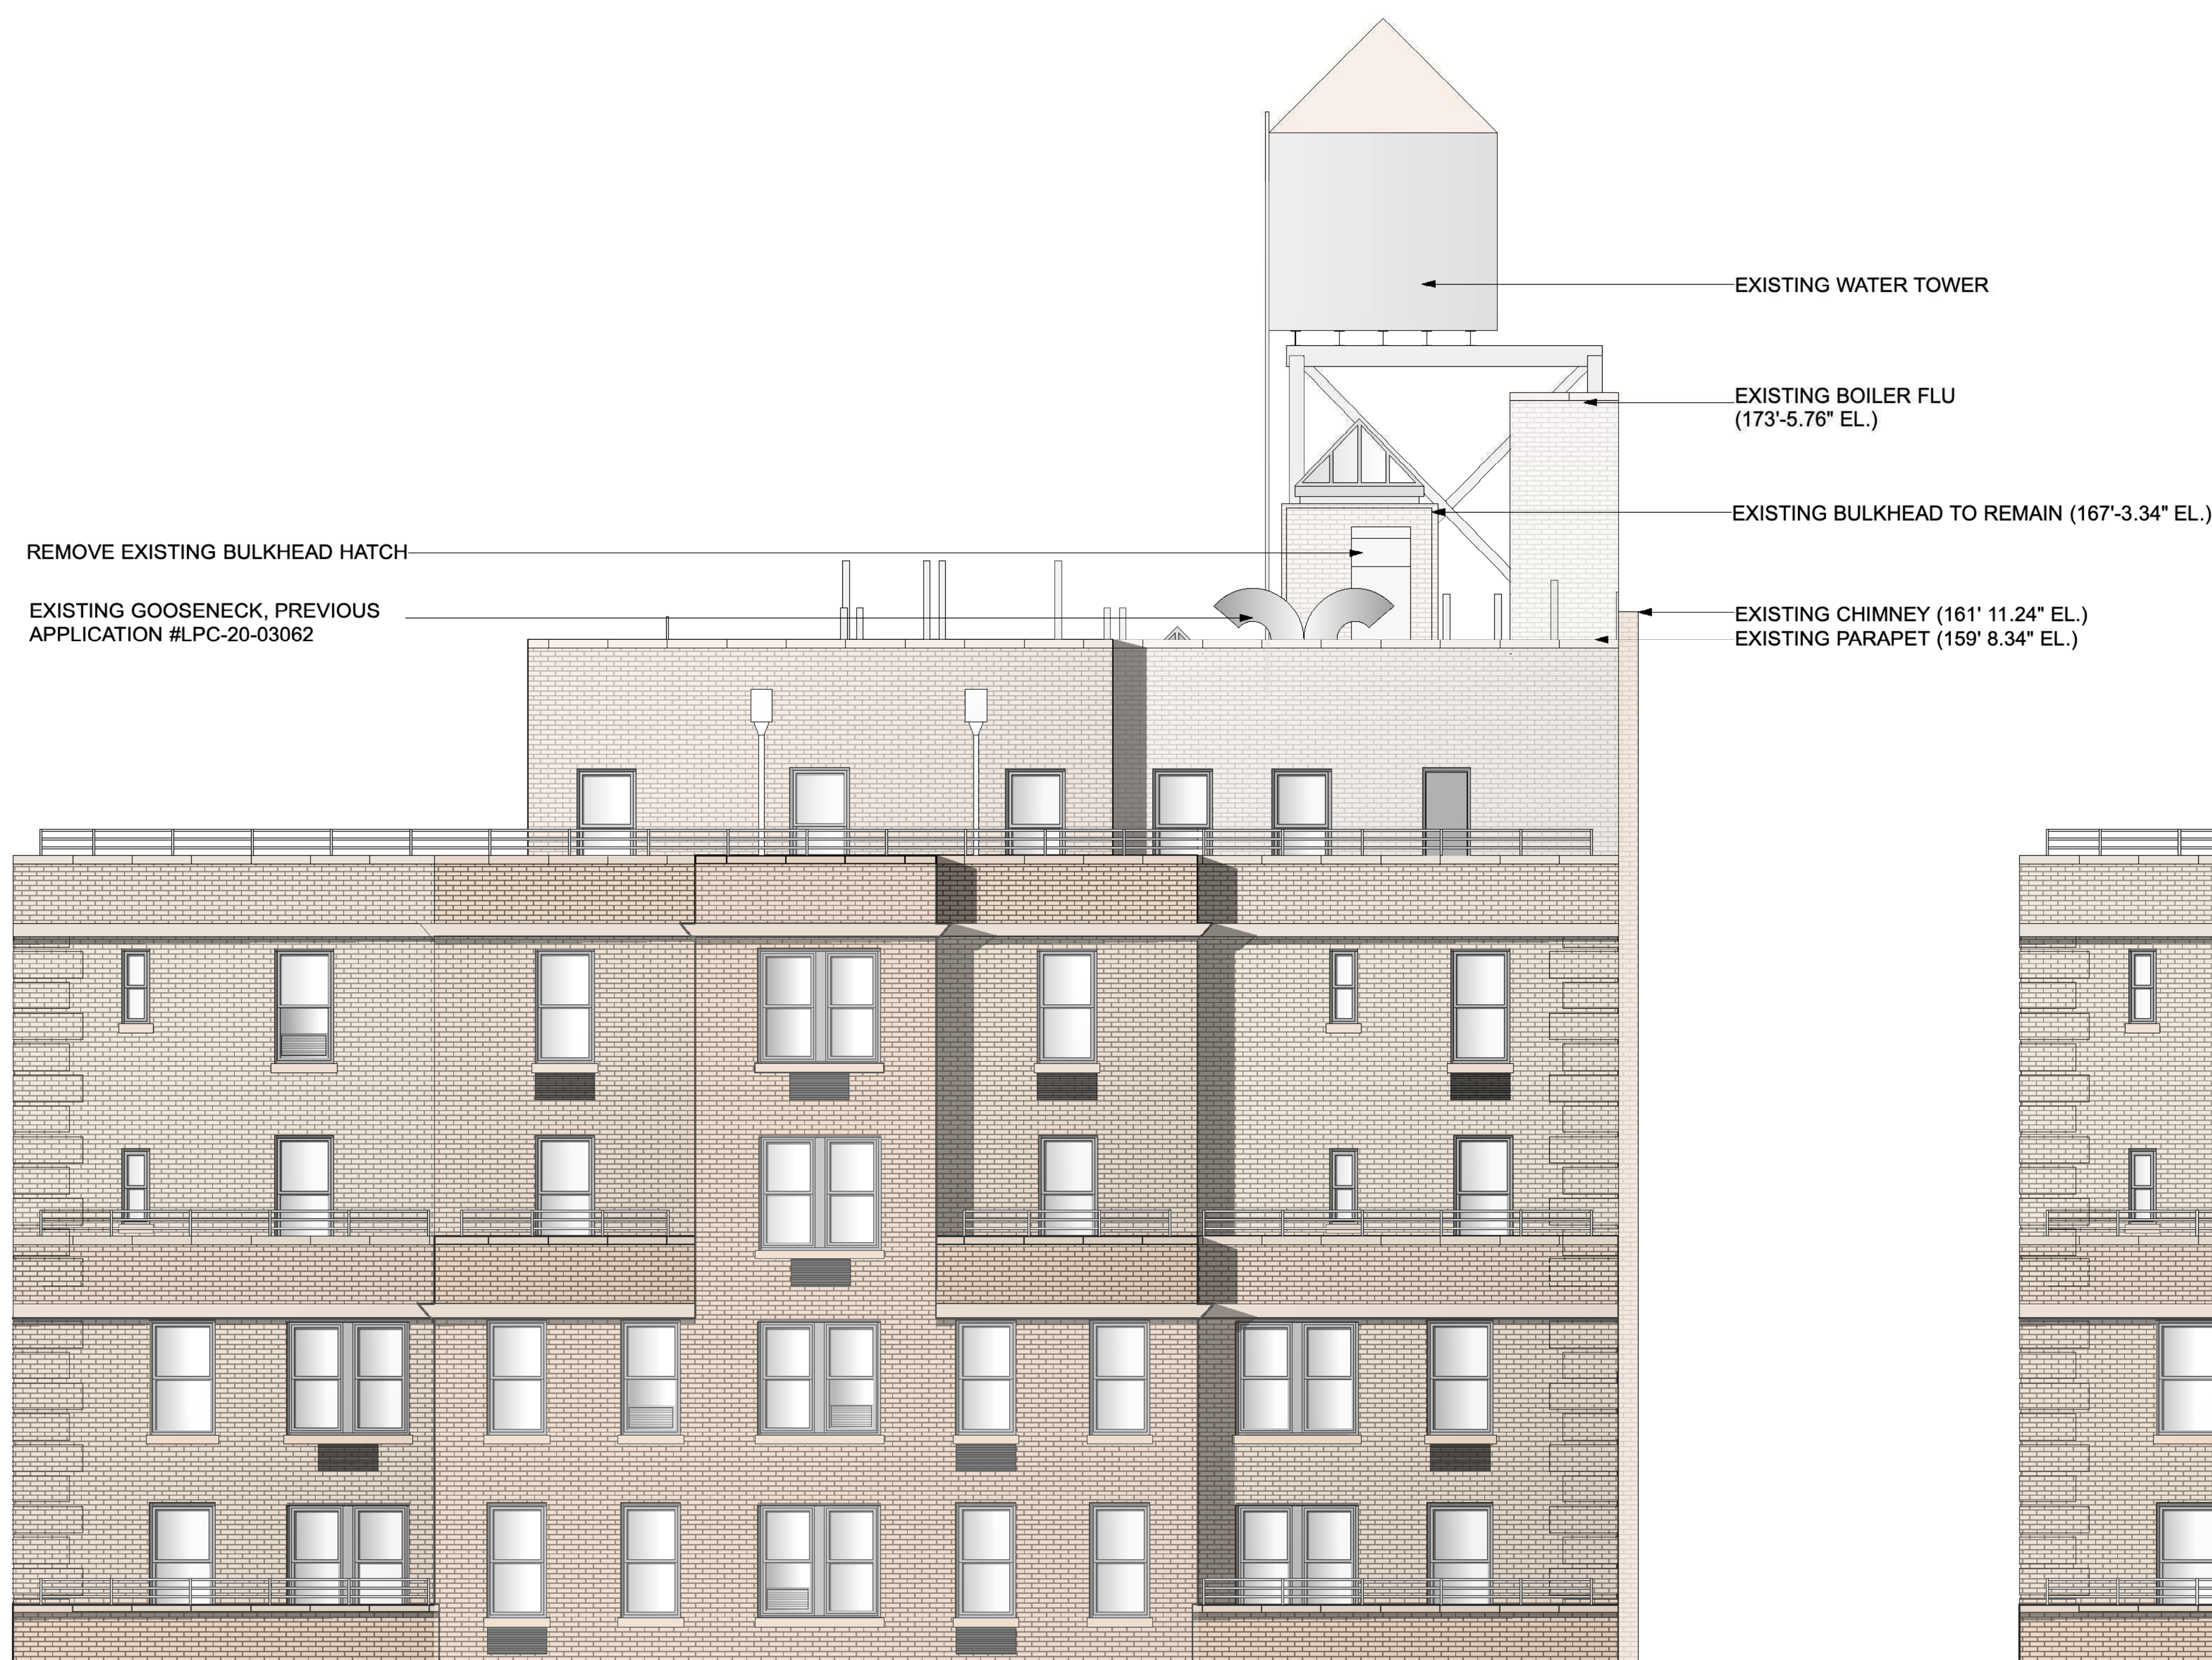


1 EXISTING NORTH ELEVATION  
Scale: 3/16" = 1'-0"



2 PROPOSED NORTH ELEVATION  
Scale: 3/16" = 1'-0"



BRICK: MISTY GRAY WITH MAGNESIUM SPECS  
TO MATCH EXISTING

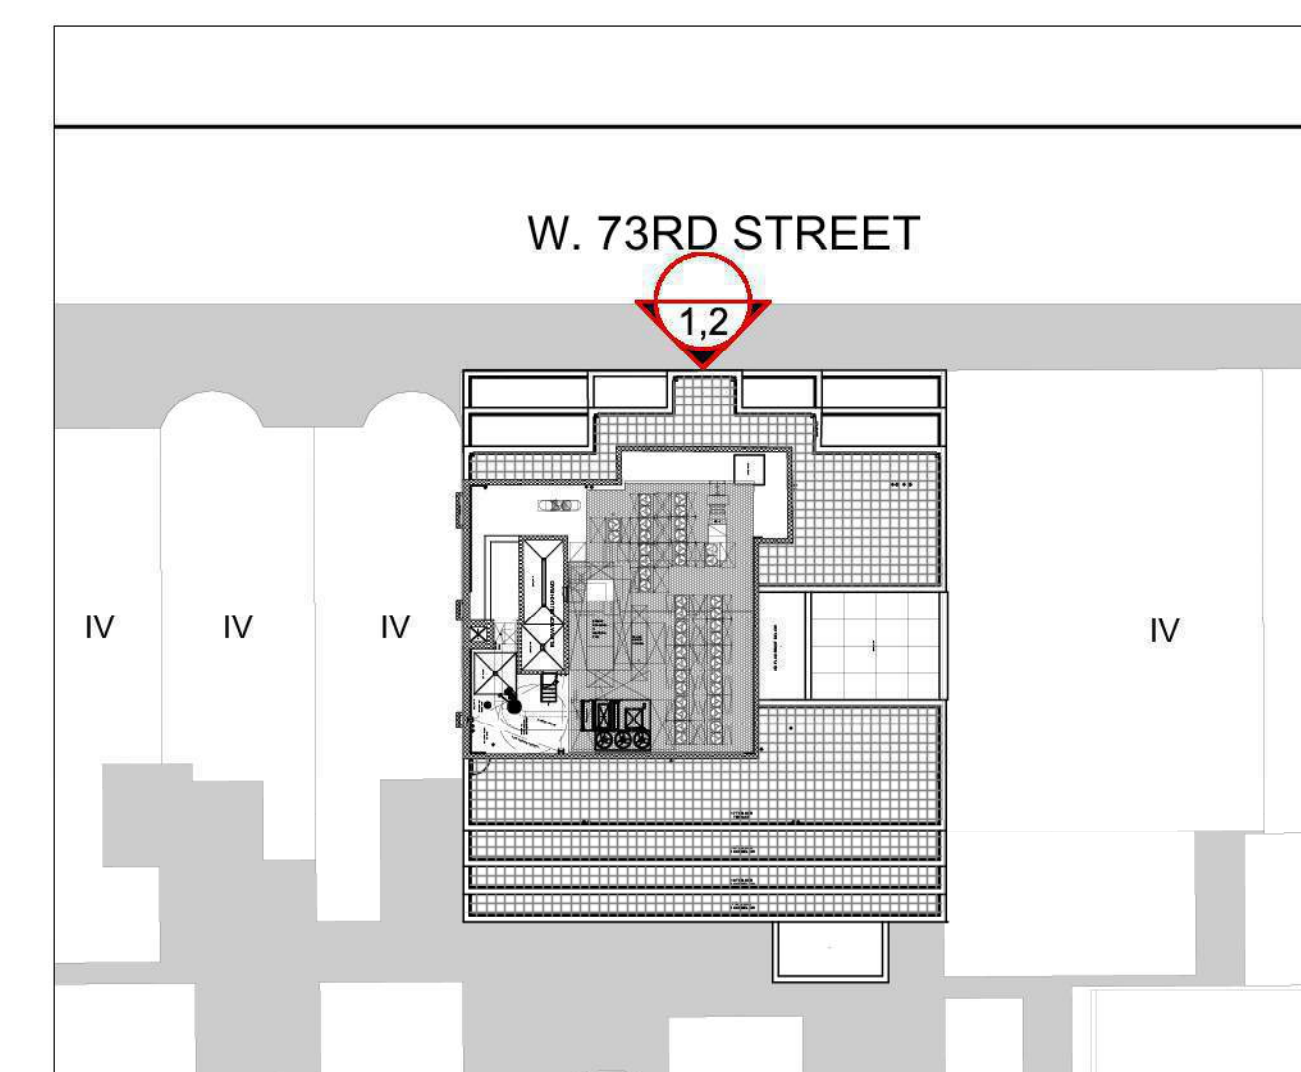


3 KEY PLAN  
1/32" = 1'-0"






1 EXISTING EAST ELEVATION  
Scale: 3/16" = 1'-0"

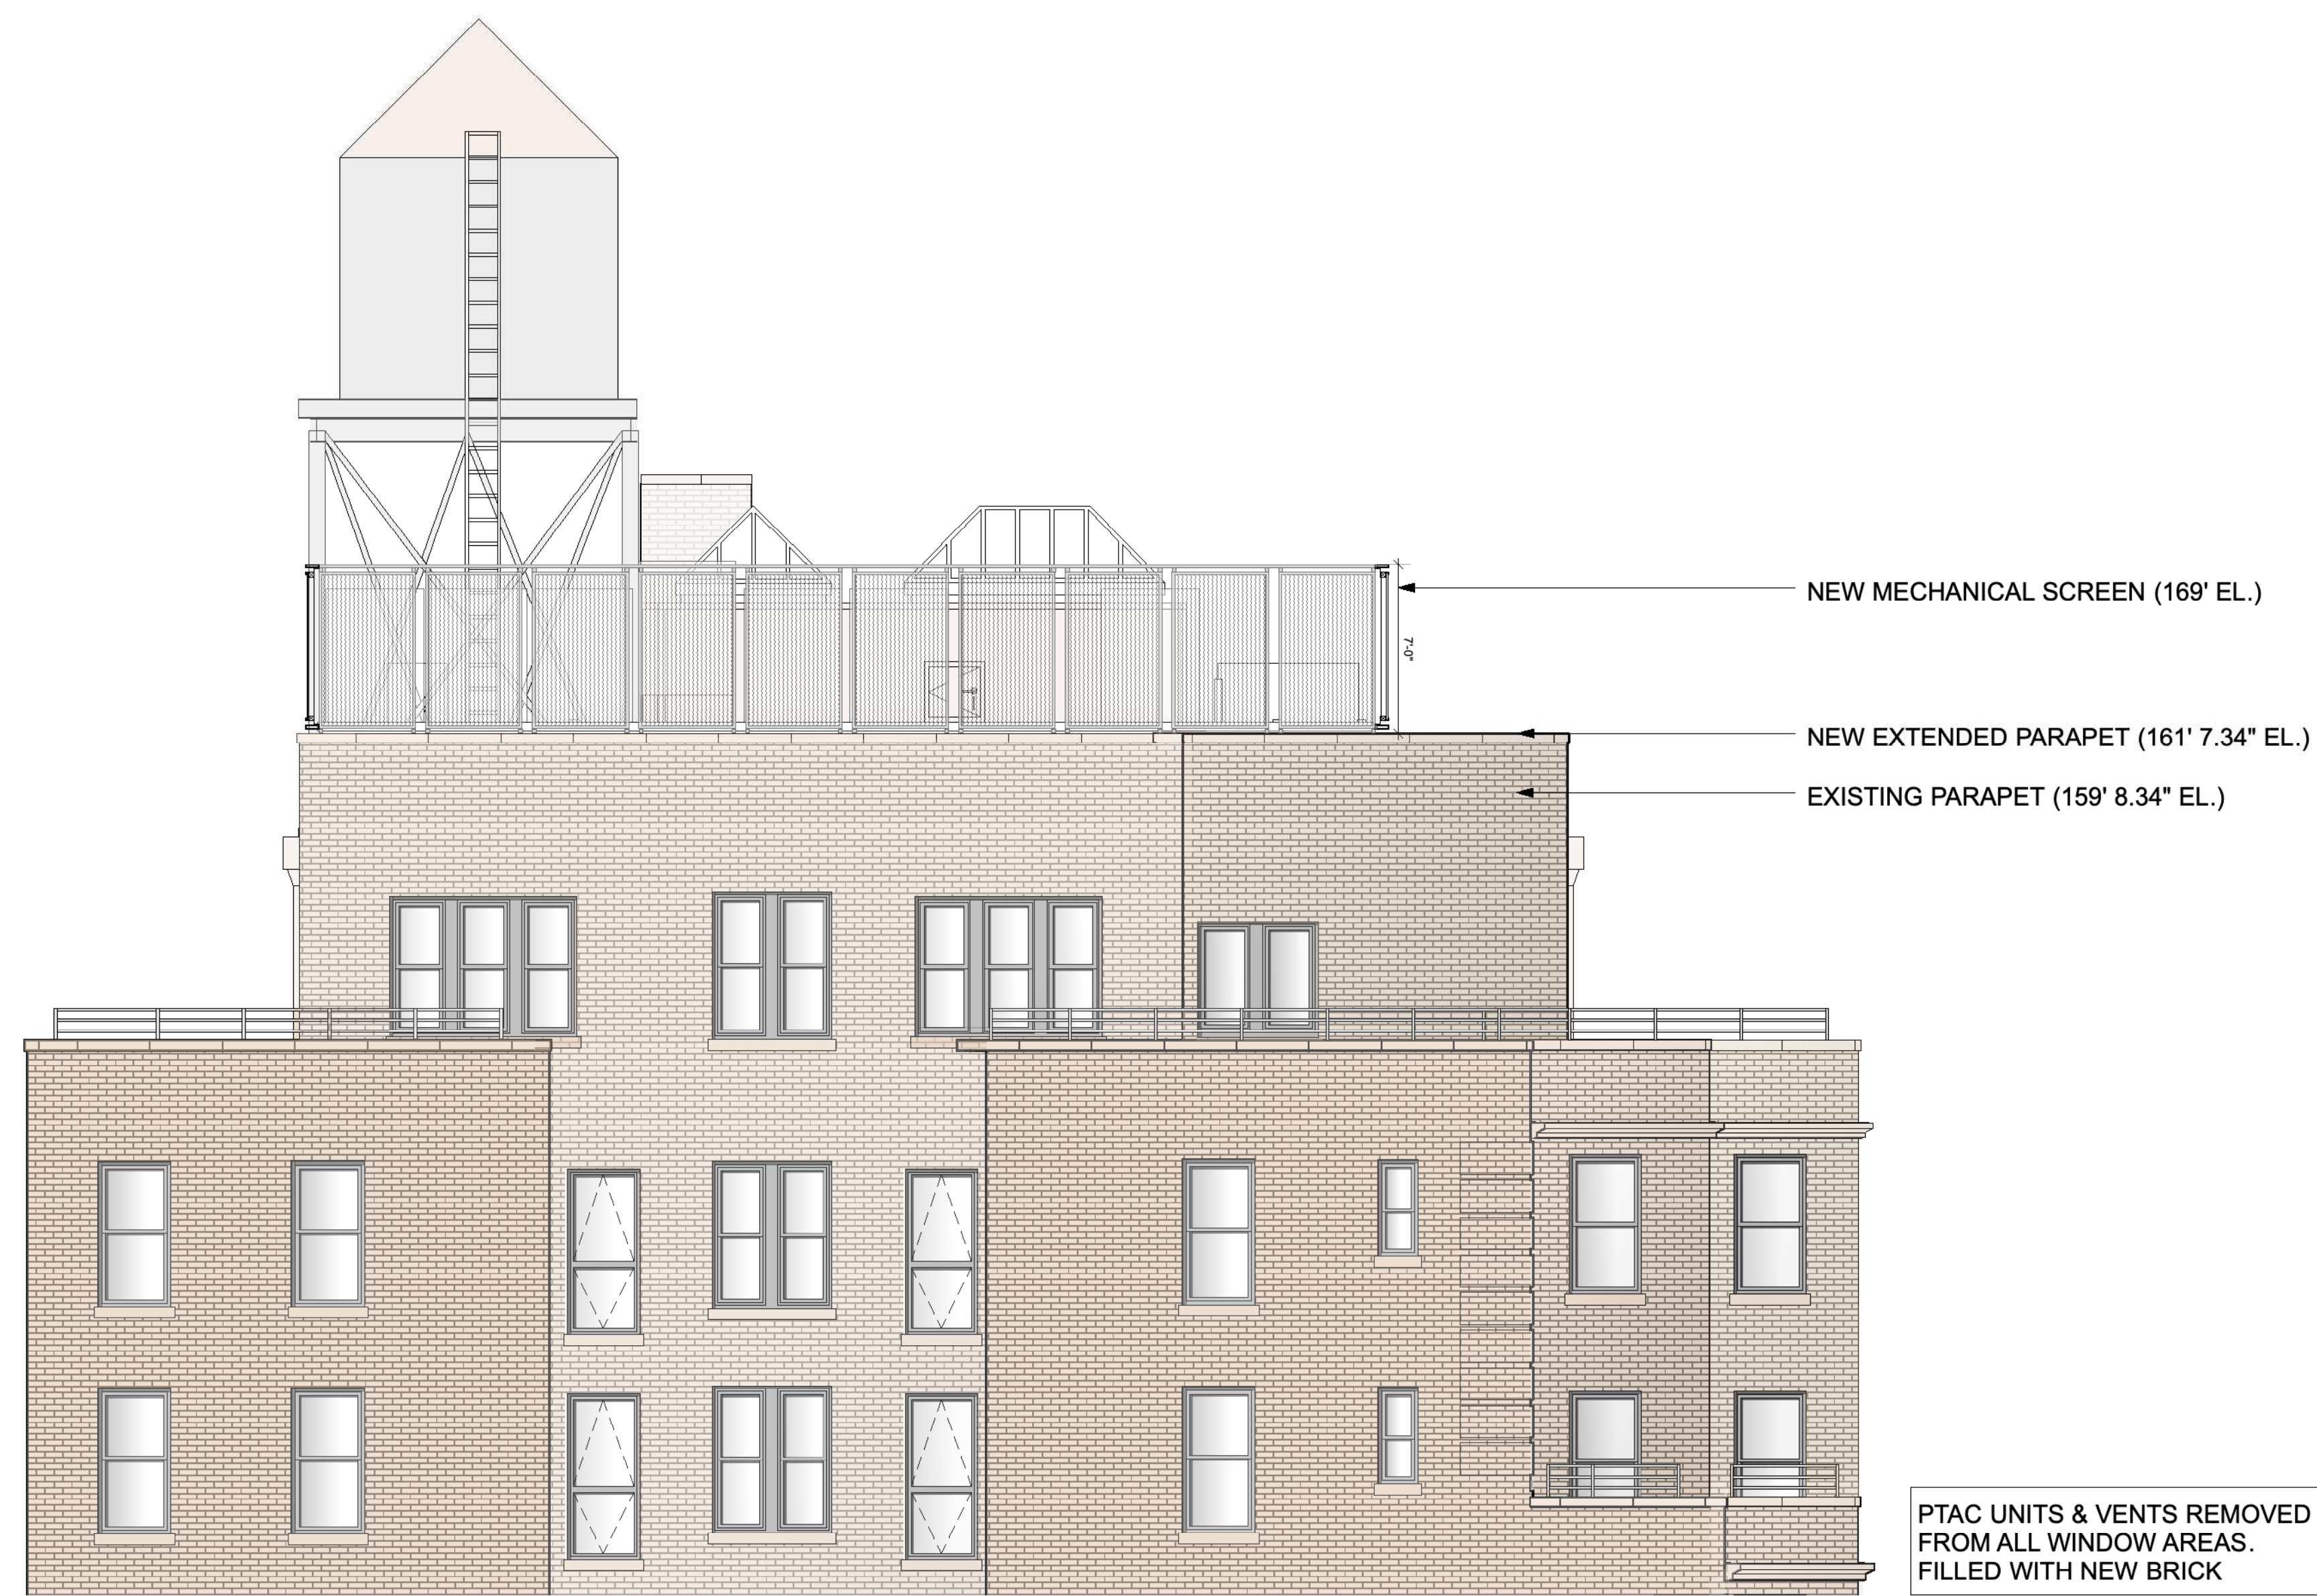


2 PROPOSED EAST ELEVATION  
Scale: 3/16" = 1'-0"

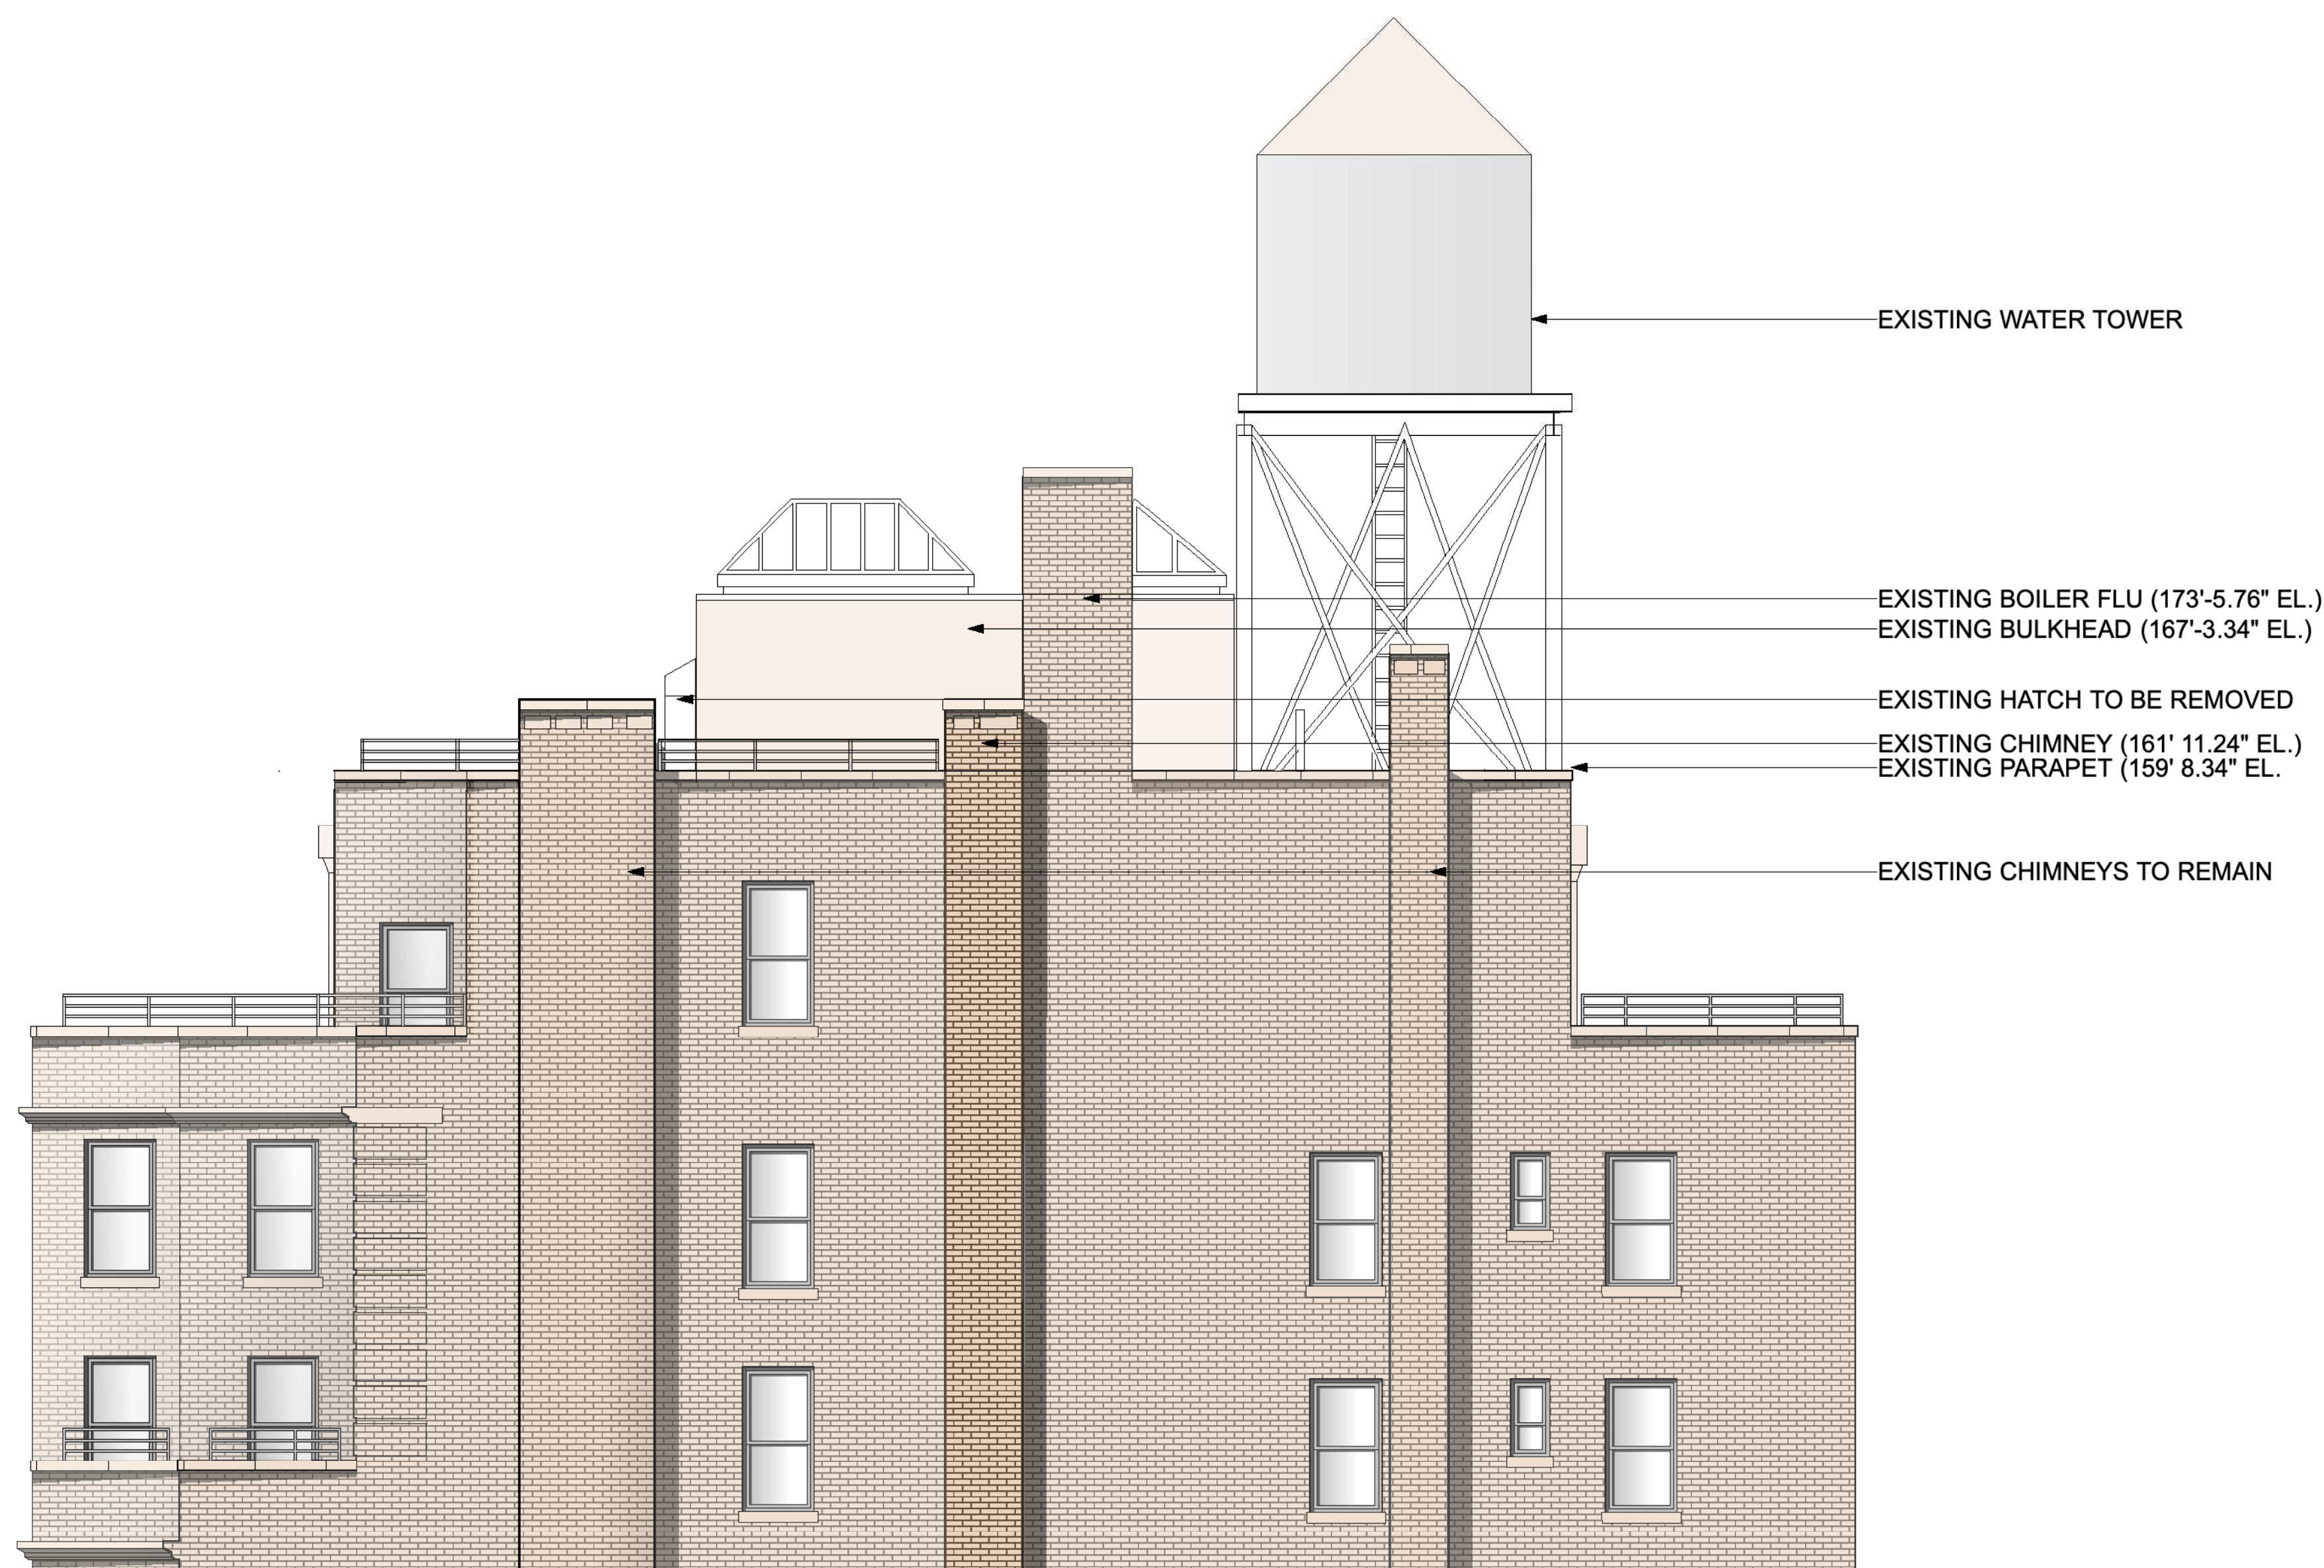

3 EXISTING WEST ELEVATION  
Scale: 3/16" = 1'-0"



4 PROPOSED WEST ELEVATION  
Scale: 3/16" = 1'-0"

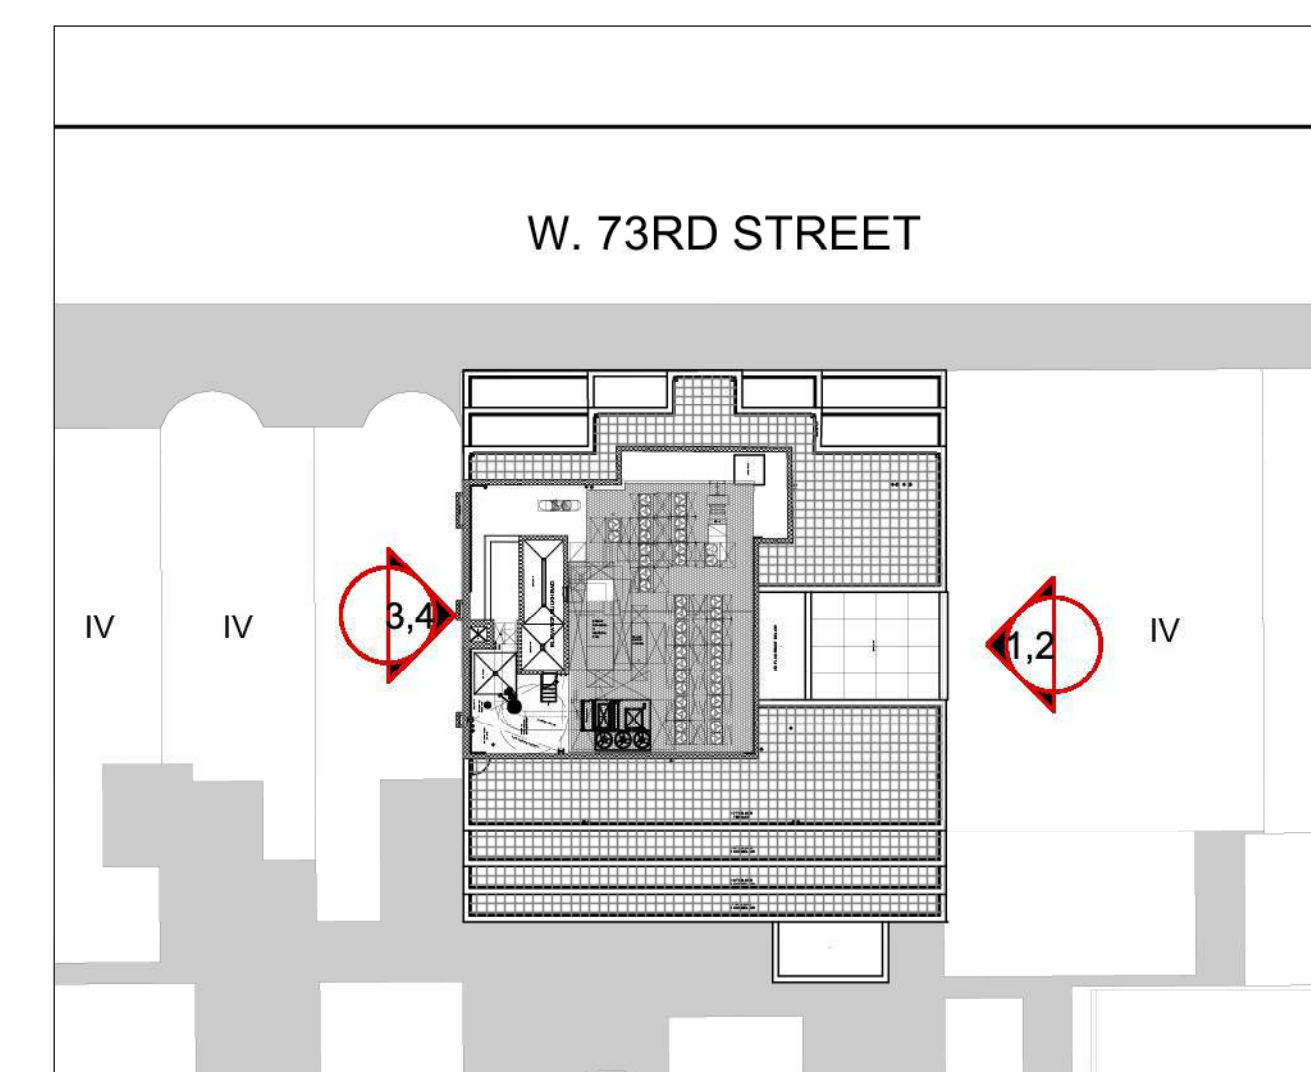

5 KEY PLAN  
1/32" = 1'-0"



CLIENT  
**Aimco**  
AIMCO  
350 Fifth Avenue, Suite 6500  
New York, NY 10119  
tel: (212) 251-7794  
fax: (212) 448-9725  
web: www.aimco.com/

ARCHITECT  
**GKV**  
Gerner Kronick + Valcarcel Architects, DPC  
675 Third Avenue, 16th Floor  
New York, NY 10017  
tel: (212) 679-6362  
fax: (212) 679-5877  
web: www.gkvarchitects.com

ENGINEER (MEPE)  
**Ventrop ECG, PLLC**  
365 W. 34th Street, 3rd Floor  
New York, NY 10001  
tel: (212) 244-5060  
fax: (212) 244-4271  
web: www.ventrop.com

ENGINEER (STRUCTURAL)  
**Rodney D. Gible, P.E., SECB**  
18 West 21st Street, 3rd Floor  
New York, NY 10010  
tel: (212) 989-2853  
fax: (212) 989-4017  
web: www.rdgengineers.com


EXPIEDITOR  
**Walter T. Gorman, PE, PC**  
420 West 45th Street, 6th Floor  
New York, NY 10036  
tel: (212) 532-5970  
fax: (212) 725-3690  
web: www.wtgspepc.com

PRESERVATION CONSULTANT  
**HIGGINS QUASEBARTH & PARTNERS, LLC**  
11 Hanover Square, 16th Floor  
New York, NY 10005  
tel: (212) 274-9488  
web: www.hqpreservation.com

LOCATION: THE TEMPO APARTMENTS  
240 W. 73RD ST  
NEW YORK, NY 10036

BUILDING CLASSIFICATION: O4 No. OF STORIES: 17

BLOCK No. 1164 LOT No. 47 MAP: 8C ZONE: R8B

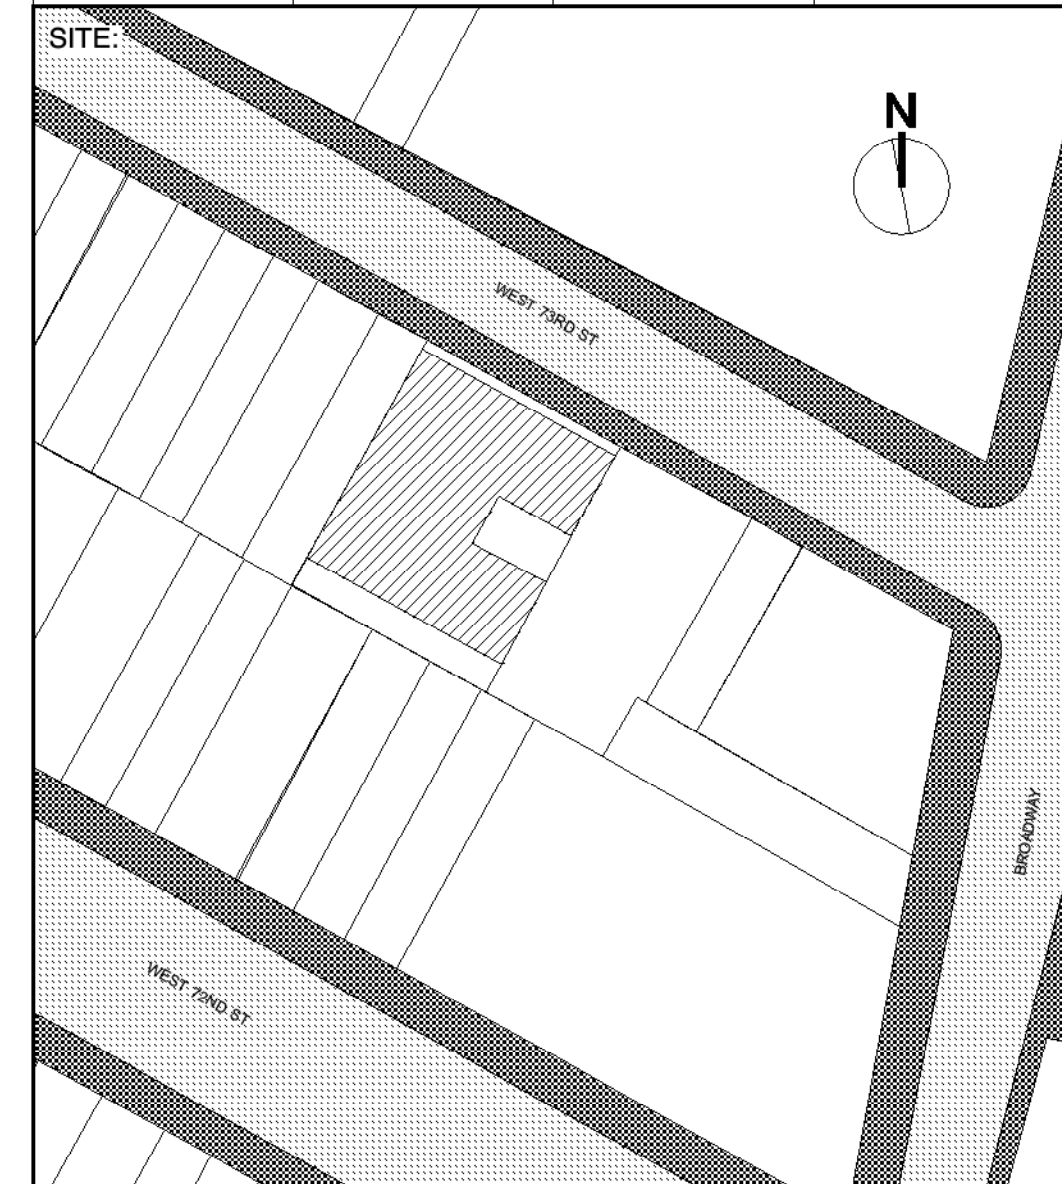

DRAWING TITLE:  
**EAST & WEST DETAIL ELEVATIONS**

DATE: 05/19/2020 SCALE: AS NOTED

SEAL: PROJECT No. 1633-07

DRAWING No. LPC-015.00

PAGE No.







AIMCO  
350 Fifth Avenue, Suite 6500  
New York, NY 10119  
tel: (212) 251-7754  
fax: (212) 448-9725  
web: www.aimco.com/




ARCHITECT  
**GKV**  
Gerner Kronick + Valcarcel Architects, DPC  
675 Third Avenue, 16th Floor  
New York, NY 10017  
tel: (212) 679-6362  
fax: (212) 679-6877  
web: www.gkvarchitects.com

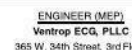

ENGINEER (MECH)  
**Ventrop ECG, PLLC**  
365 W. 34th Street, 3rd Floor  
New York, NY 10001  
tel: (212) 244-5060  
fax: (212) 244-4271  
web: www.ventrop.com

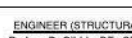

ENGINEER (STRUCTURAL)  
**Rodney D. Gible, PE, SEC**  
18 West 21st Street, 3rd Floor  
New York, NY 10010  
tel: (212) 989-2853  
fax: (212) 989-4017  
web: www.rdgengineers.com

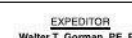


EXPIEDITOR  
**Walter T. Gorman, PE, PC**  
420 West 45th Street, 6th Floor  
New York, NY 10036  
tel: (212) 532-6970  
fax: (212) 725-3690  
web: www.wtgcpc.com



PRESERVATION CONSULTANT  
**HIGGINS QUASEBATH & PARTNERS, LLC**  
11 Hanover Square, 18th Floor  
New York, NY 10025  
tel: (212) 274-9468  
web: www.hqpreservation.com


LOCATION: THE TEMPO APARTMENTS 240 W. 73RD ST. NEW YORK, NY 10036			
BUILDING CLASSIFICATION:		No. OF STORIES:	
O4		17	
BLOCK No:	LOT No:	MAP:	ZONE:
1164	47	8C	R8B

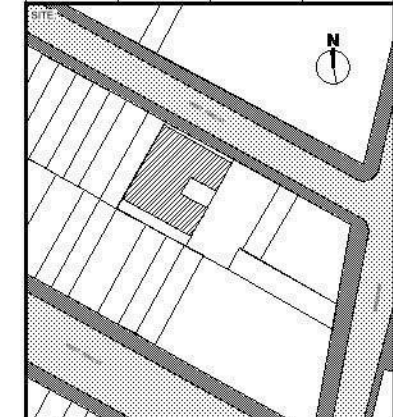


DRAWING TITLE:

**ROOF PLAN DIAGRAM**

DATE:	SCALE:
05/19/2020	AS NOTED
SEAL:	PROJECT No:
	1633-07
	DRAWING No:
	LPC-016.00
	PAGE No:

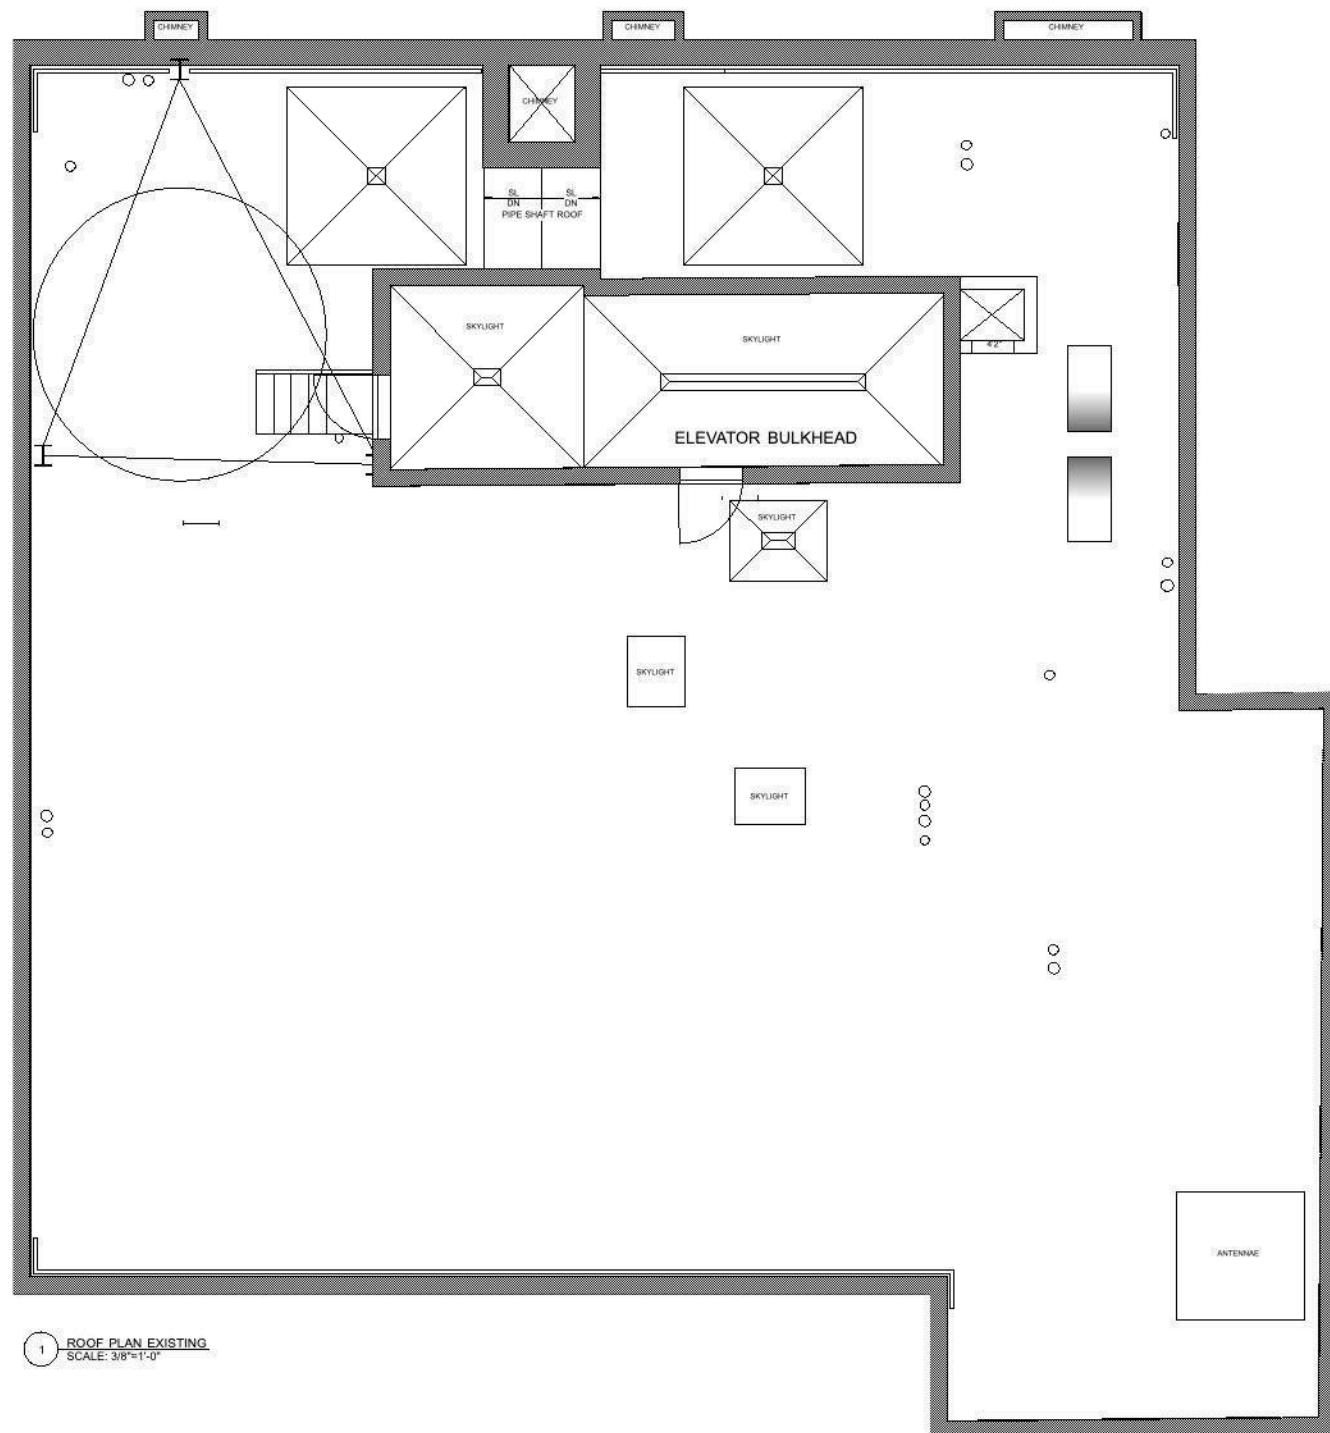


1 ROOF PLAN EXISTING  
SCALE: 3/8"=1'-0"

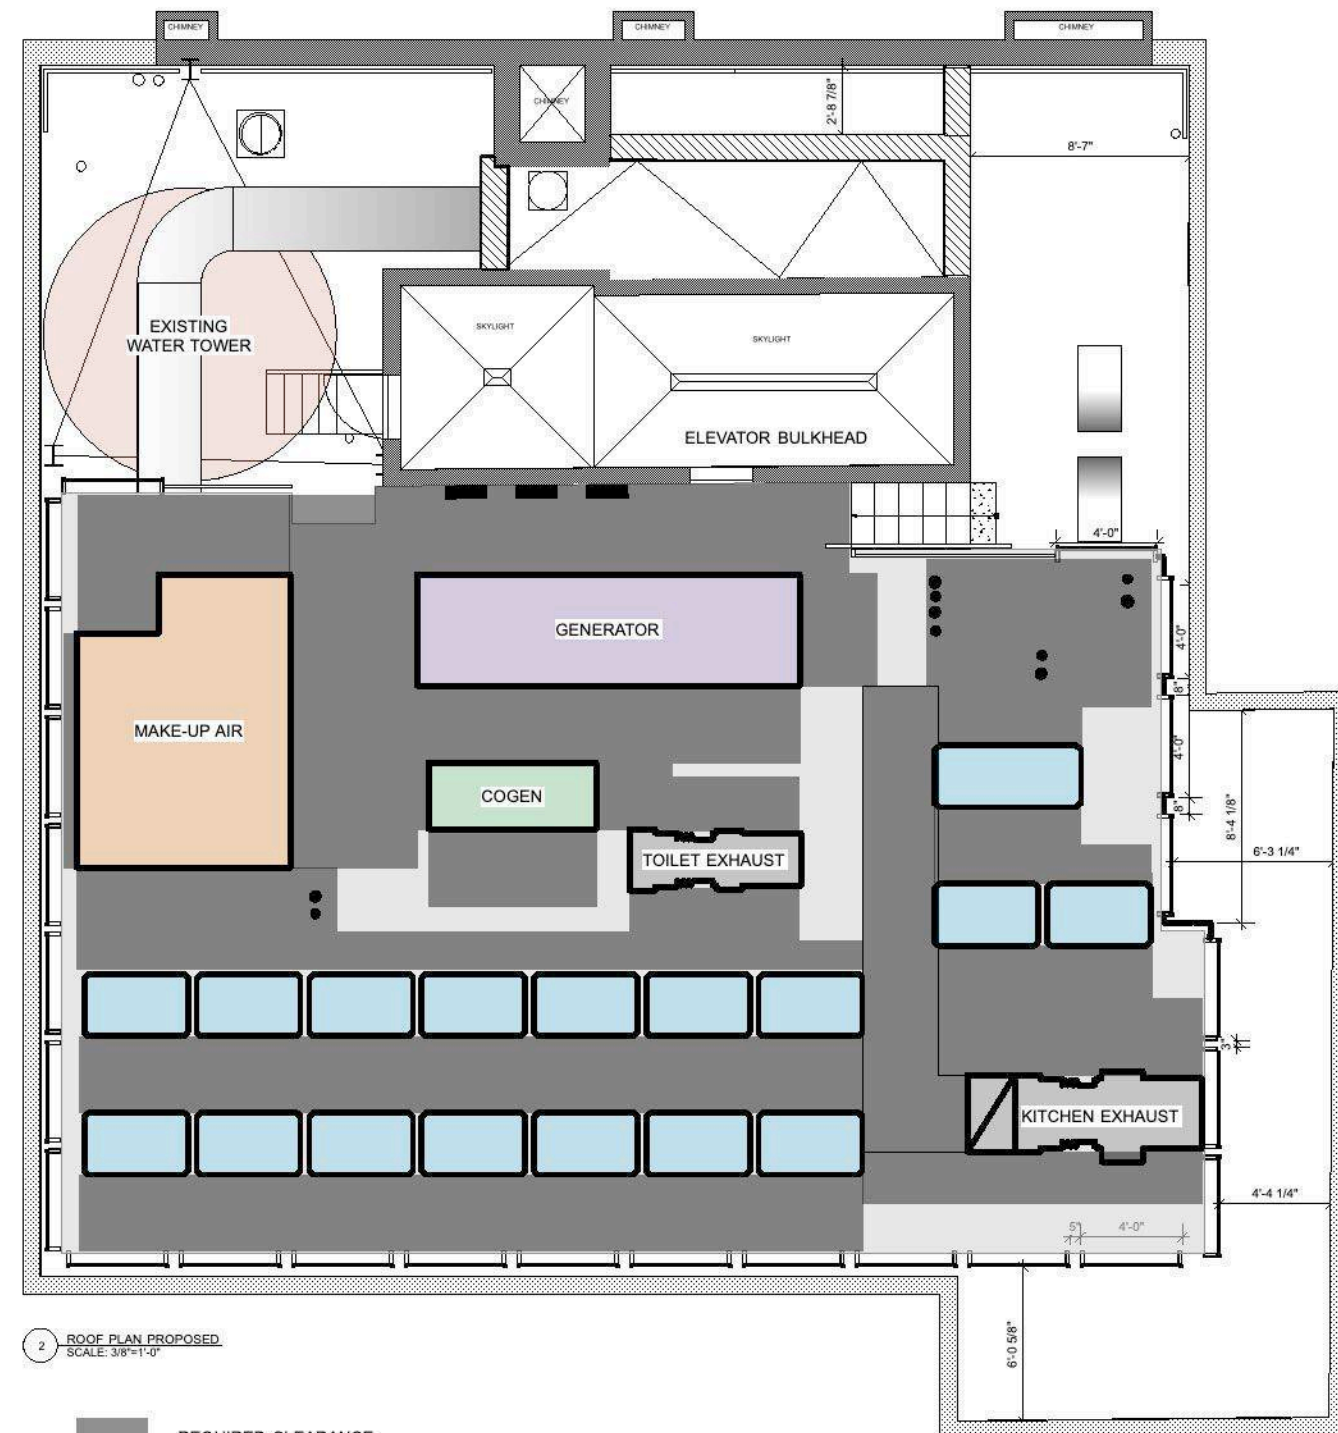


2 ROOF PLAN PROPOSED  
SCALE: 3/8"=1'-0"

- REQUIRED CLEARANCE
- VRF UNIT
- MECHANICAL SCREEN ENCLOSURE
- NEW WALL
- EXTENDED PARAPET
- RELOCATED PIPES
- NEW ELECTRICAL PANELS

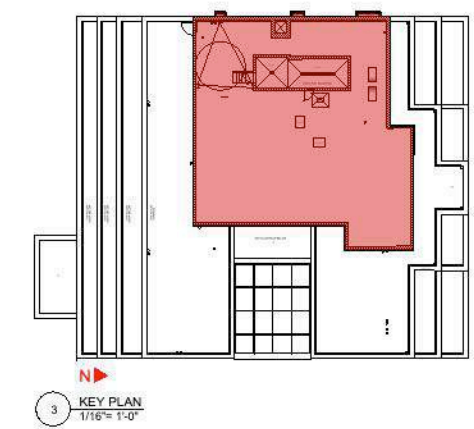


3 KEY PLAN  
1/16"=1'-0"




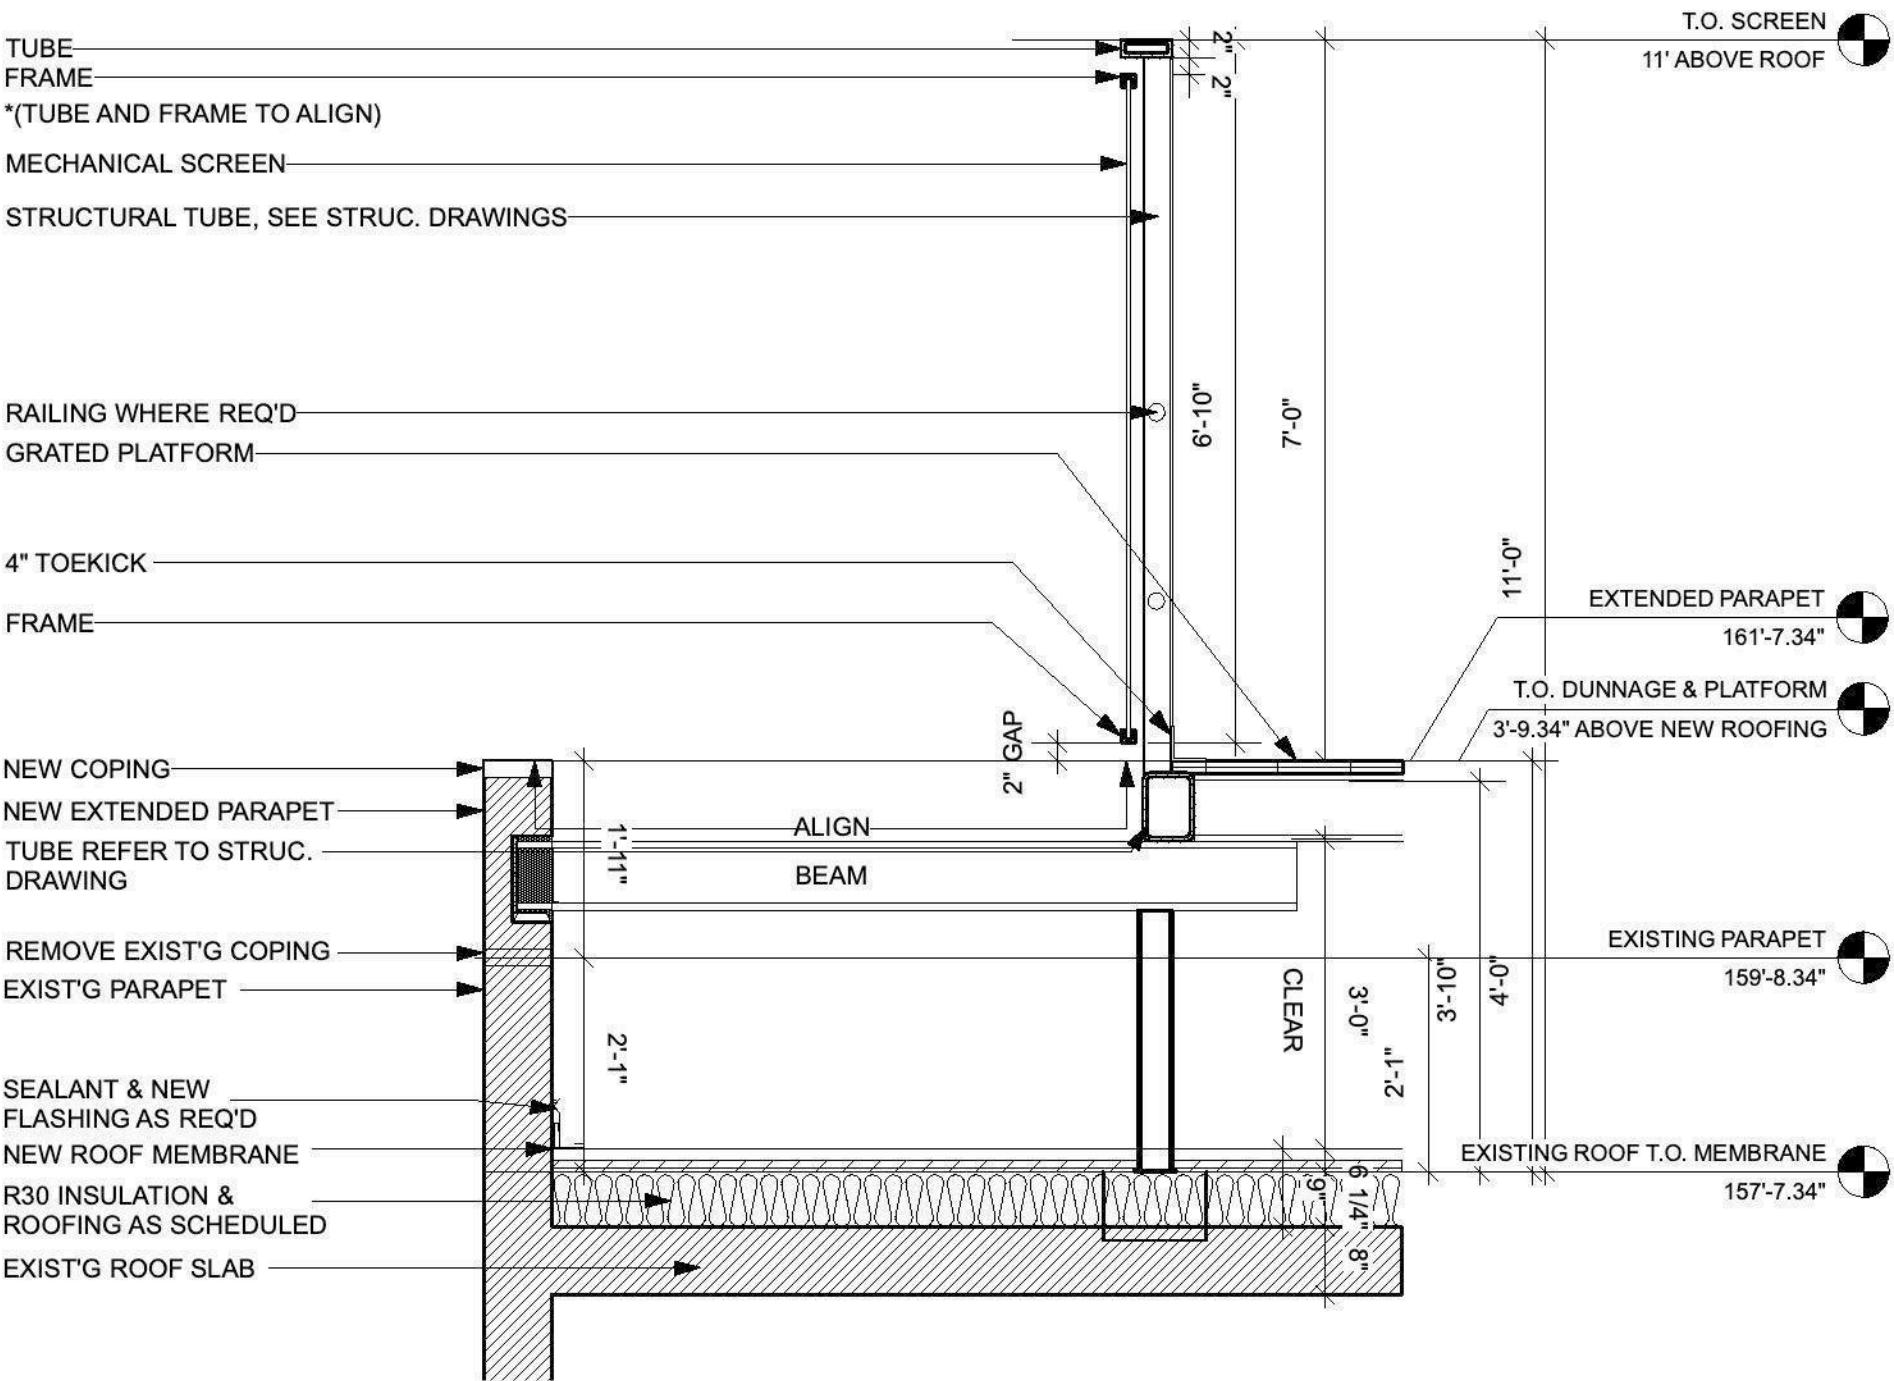

1 MECHANICAL SCREEN DETAIL  
SCALE: 1 1/2"-1'-0"

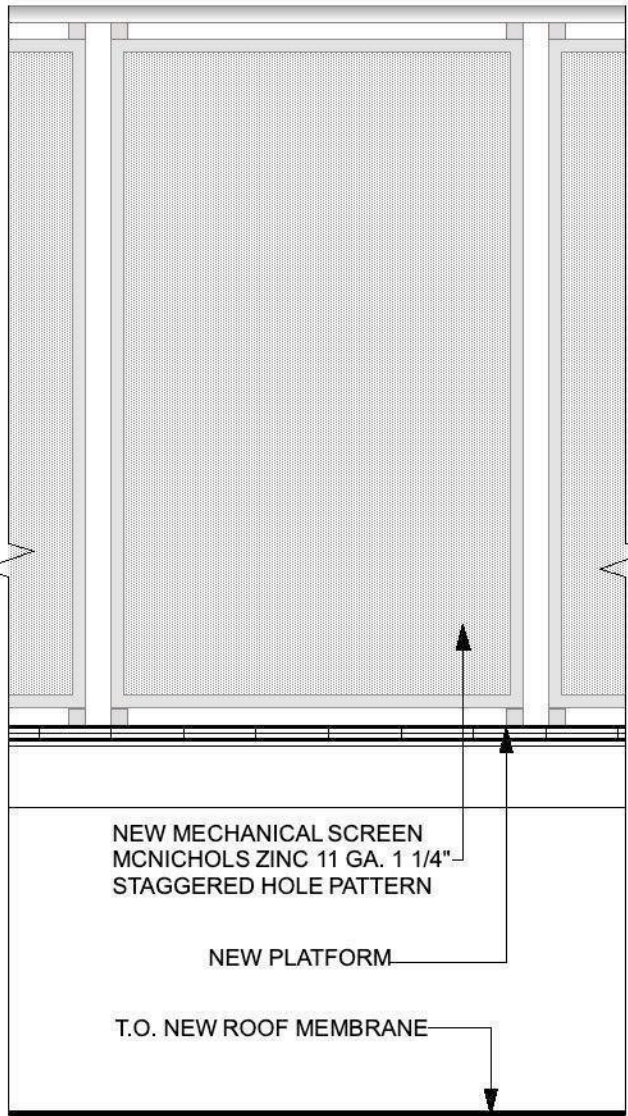

2 MECHANICAL SCREEN ELEVATION  
SCALE: 1 1/2"-1'-0"

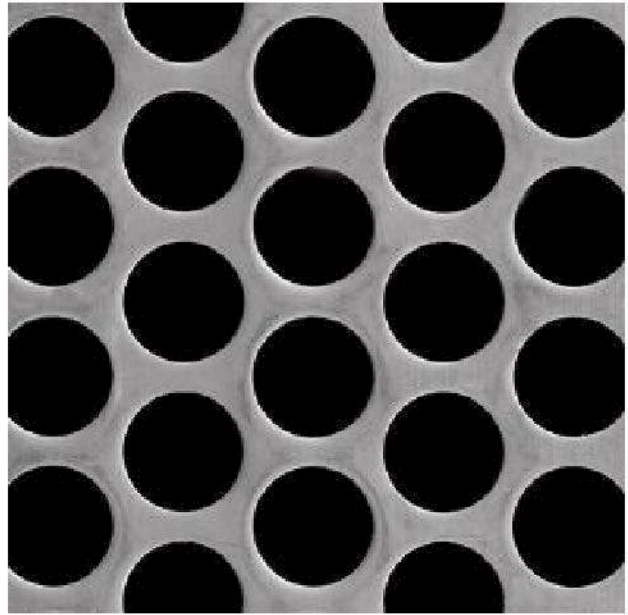

MCNICHOLS 11 GA. 1 1/4" STAGGERED HOLE PATTERN  
CARBON STEEL WITH MATTE CLEAR LACQUER FINISH



CLIENT  
**Aimco**  
350 Fifth Avenue, Suite 6500  
New York, NY 10017  
tel: (212) 251-7794  
fax: (212) 448-0725  
web: www.aimco.com/

ARCHITECT  
**GKV**  
Gerner Kronick + Valcarcel Architects, DPC  
675 Third Avenue, 16th Floor  
New York, NY 10017  
tel: (212) 679-6362  
fax: (212) 679-5877  
web: www.gkvarchitects.com


ENGINEER (MEP)  
**Ventrop ECG, PLLC**  
365 W. 34th Street, 3rd Floor  
New York, NY 10001  
tel: (212) 244-5060  
fax: (212) 244-4271  
web: www.ventrop.com

ENGINEER (STRUCTURAL)  
**Rodney D. Gible, P.E., SECB**  
18 West 21st Street, 3rd Floor  
New York, NY 10010  
tel: (212) 989-2953  
fax: (212) 989-4017  
web: www.rdgengineers.com

EXPEDITOR  
**Walter T. Gorman, PE, PC**  
420 West 45th Street, 6th Floor  
New York, NY 10036  
tel: (212) 532-5970  
fax: (212) 725-3690  
web: www.wtgcpc.com

PRESERVATION CONSULTANT  
**HIGGINS QUASEBARTH & PARTNERS, LLC**  
11 Hanover Square, 16th Floor  
New York, NY 10005  
tel: (212) 274-9468  
web: www.hqpreservation.com

LOCATION: THE TEMPO APARTMENTS 240 W. 73RD ST NEW YORK, NY 10036			
BUILDING CLASSIFICATION:		No. OF STORIES:	
O4		17	
BLOCK No.	LOT No.	MAP:	ZONE:
1164	47	8C	R8B

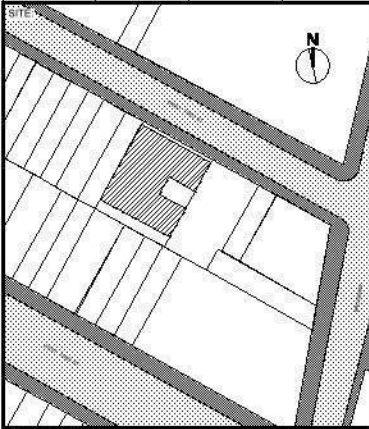

DRAWING TITLE:

MECHANICAL SCREEN  
DETAILS

DATE:	05/19/2020	SCALE:	AS NOTED
SEAL:		PROJECT No.	1633-07
		DRAWING No.	LPC-017.00
		PAGE No.	





VIEW OF MOCKUP LOOKING EAST



VIEW OF MOCKUP LOOKING EAST



VIEW OF BULKHEAD EXTENSION



**CLIENT**  
**Aimco**  
350 Fifth Avenue, Suite 6500  
New York, NY 10019  
tel: (212) 251-7794  
fax: (212) 448-9725  
web: www.aimco.com/

**ARCHITECT**  
**GKV**  
Gerner Kronick + Valcarcel Architects, DPC  
675 Third Avenue, 16th Floor  
New York, NY 10017  
tel: (212) 679-6362  
fax: (212) 679-5877  
web: www.gkvarchitects.com

**ENGINEER (MEP)**  
**Ventrop ECG, PLLC**  
365 W. 34th Street, 3rd Floor  
New York, NY 10001  
tel: (212) 244-5060  
fax: (212) 244-4271  
web: www.ventrop.com

**ENGINEER (STRUCTURAL)**  
**Rodney D. Gible, P.E., SECB**  
18 West 21st Street, 3rd Floor  
New York, NY 10010  
tel: (212) 989-2853  
fax: (212) 989-4017  
web: www.rdgengineers.com


**EXPEDITOR**  
**Walter T. Gorman, PE, PC**  
420 West 45th Street, 6th Floor  
New York, NY 10036  
tel: (212) 532-9970  
fax: (212) 726-3690  
web: www.wtgpcc.com

**PRESERVATION CONSULTANT**  
**HIGGINS QUASEBARTH & PARTNERS, LLC**  
11 Hanover Square, 16th Floor  
New York, NY 10005  
tel: (212) 274-9468  
web: www.hqpreservation.com

**LOCATION:** THE TEMPO APARTMENTS  
240 W. 73RD ST  
NEW YORK, NY 10036

**BUILDING CLASSIFICATION:** O4  
**No. OF STORIES:** 17

**BLOCK No.:** 1164  
**LOT No.:** 47  
**MAP:** 8C  
**ZONE:** R8B

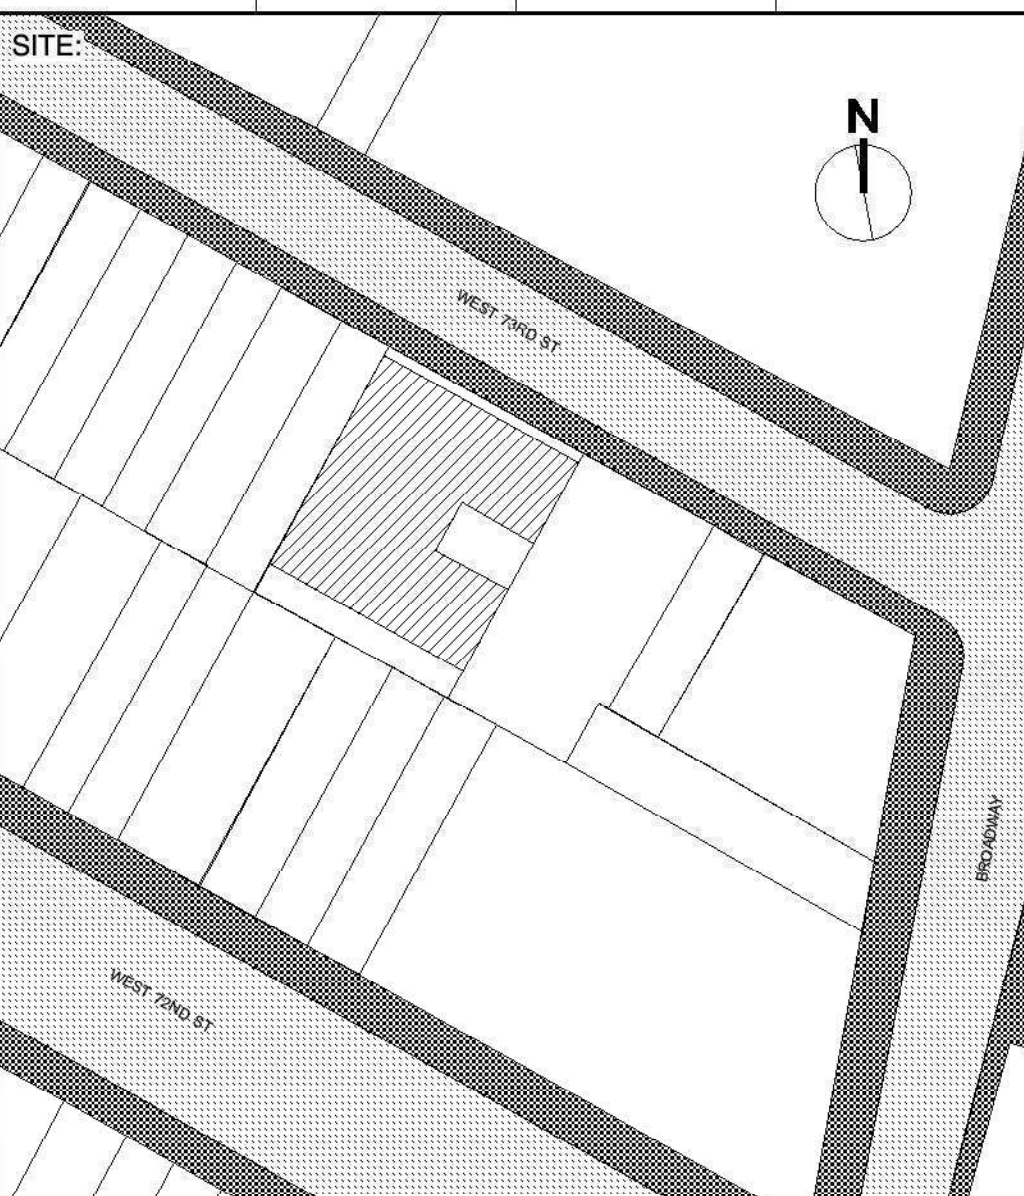

**DRAWING TITLE:**

**MOCKUP PHOTOS**

**DATE:** 05/19/2020  
**SCALE:** AS NOTED

**SEAL:**  
**PROJECT No.:** 1633-07

**DRAWING No.:** LPC-018.00

**PAGE No.:**








C

B


A

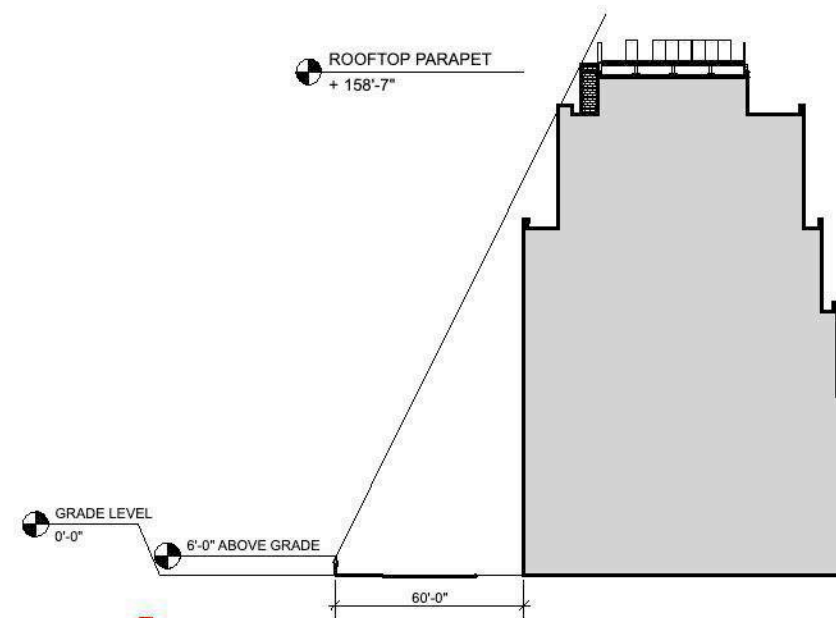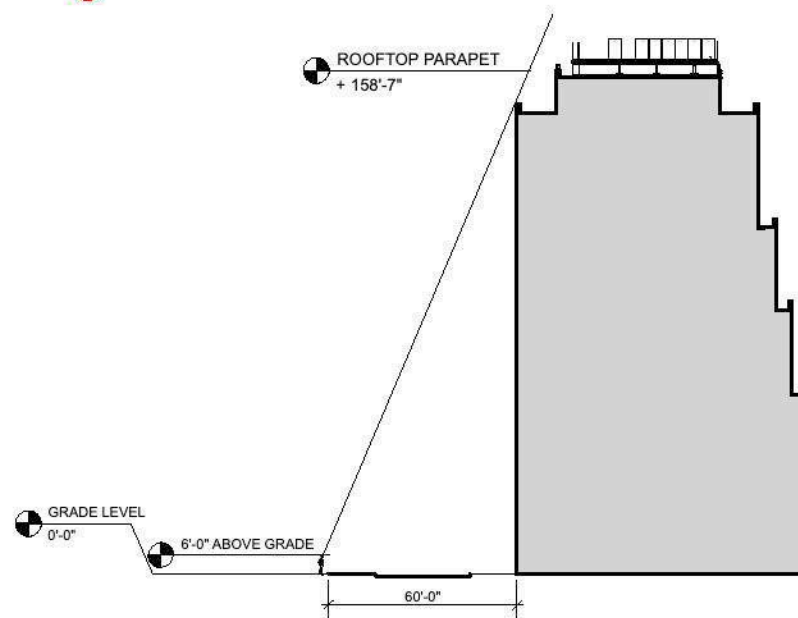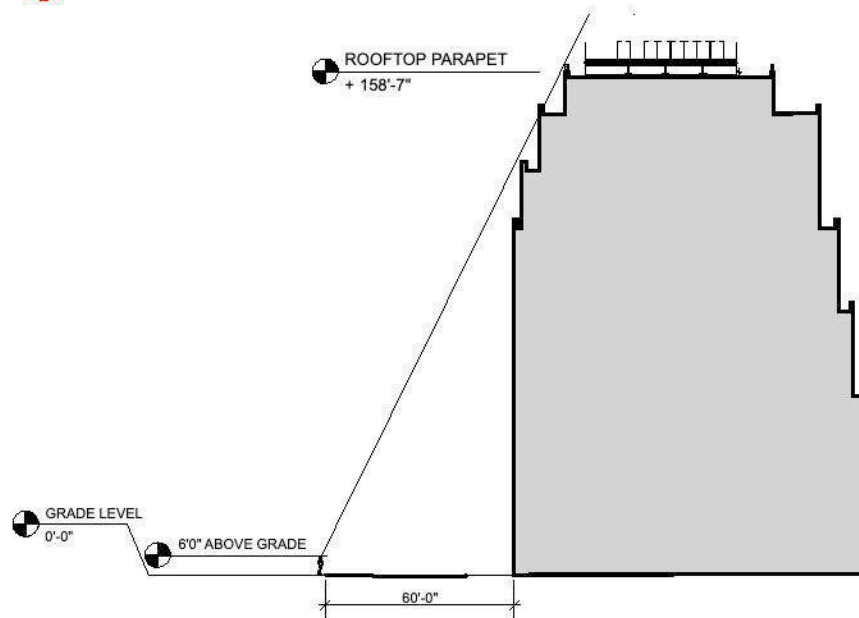

C

B

A

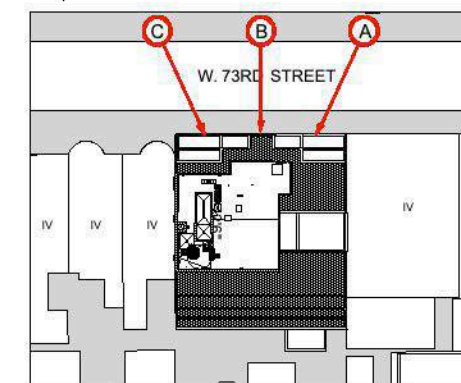

4 KEY PLAN  
1/32" = 1'-0"



CLIENT  
**Aimco**  
AIMCO  
350 Fifth Avenue, Suite 6500  
New York, NY 10019  
tel: (212) 251-7734  
fax: (212) 448-9725  
web: www.aimco.com/

ARCHITECT  
**GKV**  
Gerner Kronick + Valcarcel Architects, DPC  
675 Third Avenue, 16th Floor  
New York, NY 10017  
tel: (212) 679-6362  
fax: (212) 679-6877  
web: www.gkvarchitects.com


ENGINEER (MEP)  
**Ventrop ECA, PLLC**  
365 W. 34th Street, 3rd Floor  
New York, NY 10001  
tel: (212) 244-5060  
fax: (212) 244-4271  
web: www.ventrop.com

ENGINEER (STRUCTURAL)  
**Rodney D. Gible, P.E., SECB**  
18 West 21st Street, 3rd Floor  
New York, NY 10010  
tel: (212) 989-2853  
fax: (212) 989-4017  
web: www.rdgengineers.com

EXPIEDITOR  
**Walter T. Gorman, PE, PC**  
420 West 45th Street, 6th Floor  
New York, NY 10036  
tel: (212) 532-5970  
fax: (212) 725-3690  
web: www.wtgcpc.com

PRESERVATION CONSULTANT  
**HIGGINS QUASEBARTH & PARTNERS, LLC**  
11 Hanover Square, 18th Floor  
New York, NY 10025  
tel: (212) 274-9468  
web: www.hqpreservation.com

LOCATION: THE TEMPO APARTMENTS  
240 W. 73RD ST.  
NEW YORK, NY 10036  
BUILDING CLASSIFICATION: O4  
No. OF STORIES: 17  
BLOCK No.: 1164  
LOT No.: 47  
MAP: 8C  
ZONE: R8B

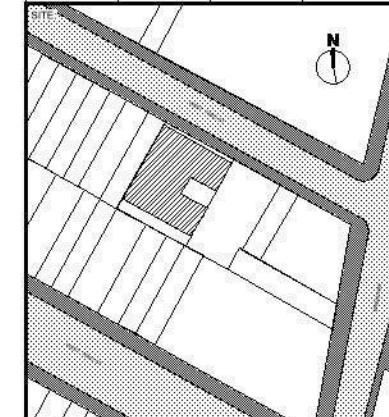

DRAWING TITLE:  
**VISIBILITY STUDY**

DATE: 05/19/2020  
SCALE: AS NOTED  
PROJECT No.: 1633-07  
DRAWING No.: LPC-019.00  
PAGE No.:






1 MOCKUP



2 PROPOSED FULL BUILDING



3 MOCKUP

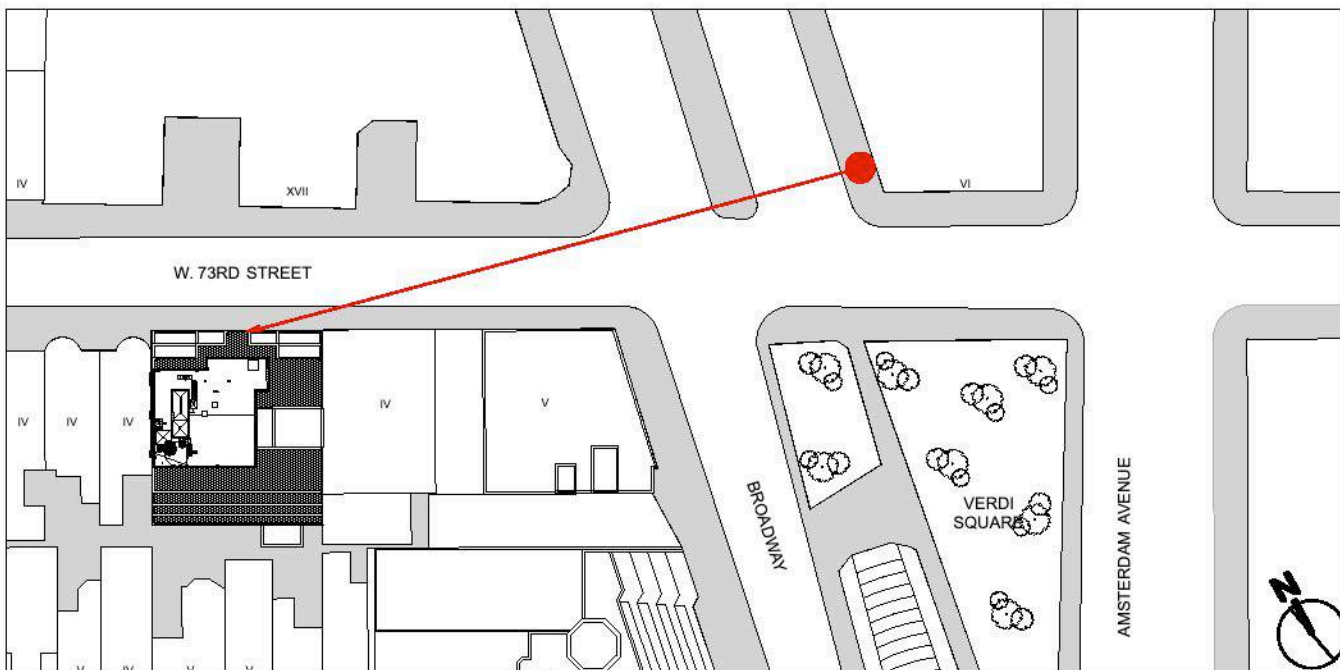

4 PROPOSED RENDERING



CLIENT  
**Aimco**  
350 Fifth Avenue, Suite 6500  
New York, NY 10019  
tel: (212) 251-7734  
fax: (212) 448-9725  
web: www.aimco.com/

ARCHITECT  
**GKV**  
Gerner Kronick + Valcarcel Architects, DPC  
675 Third Avenue, 16th Floor  
New York, NY 10017  
tel: (212) 679-6362  
fax: (212) 679-6877  
web: www.gkvarchitects.com

ENGINEER (MEP)  
**Ventrop ECA, PLLC**  
365 W. 34th Street, 3rd Floor  
New York, NY 10001  
tel: (212) 244-5060  
fax: (212) 244-4271  
web: www.ventrop.com

ENGINEER (STRUCTURAL)  
**Rodney D. Gible, PE, SECB**  
18 West 21st Street, 3rd Floor  
New York, NY 10010  
tel: (212) 989-2853  
fax: (212) 989-4017  
web: www.rdgengineers.com


EXPEDITOR  
**Walter T. Gorman, PE, PC**  
420 West 45th Street, 6th Floor  
New York, NY 10036  
tel: (212) 532-6970  
fax: (212) 726-3690  
web: www.wtgcpc.com

PRESERVATION CONSULTANT  
**HIGGINS QUASEBARTH & PARTNERS, LLC**  
11 Hanover Square, 18th Floor  
New York, NY 10005  
tel: (212) 274-9468  
web: www.hqpreservation.com

LOCATION: **THE TEMPO APARTMENTS**  
240 W. 73RD ST.  
NEW YORK, NY 10036

BUILDING CLASSIFICATION: **O4** No. OF STORIES: **17**

BLOCK No. **1164** LOT No. **47** MAP: **8C** ZONE: **R8B**

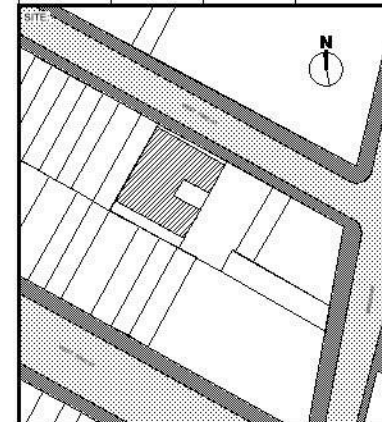

DRAWING TITLE: **VISIBILITY STUDY**

DATE: **05/19/2020** SCALE: **AS NOTED**

SEAL: **PROJECT No. 1633-07**

**DRAWING No. LPC-020.00**

PAGE No.






1 MOCKUP



2 PROPOSED FULL BUILDING



3 MOCKUP

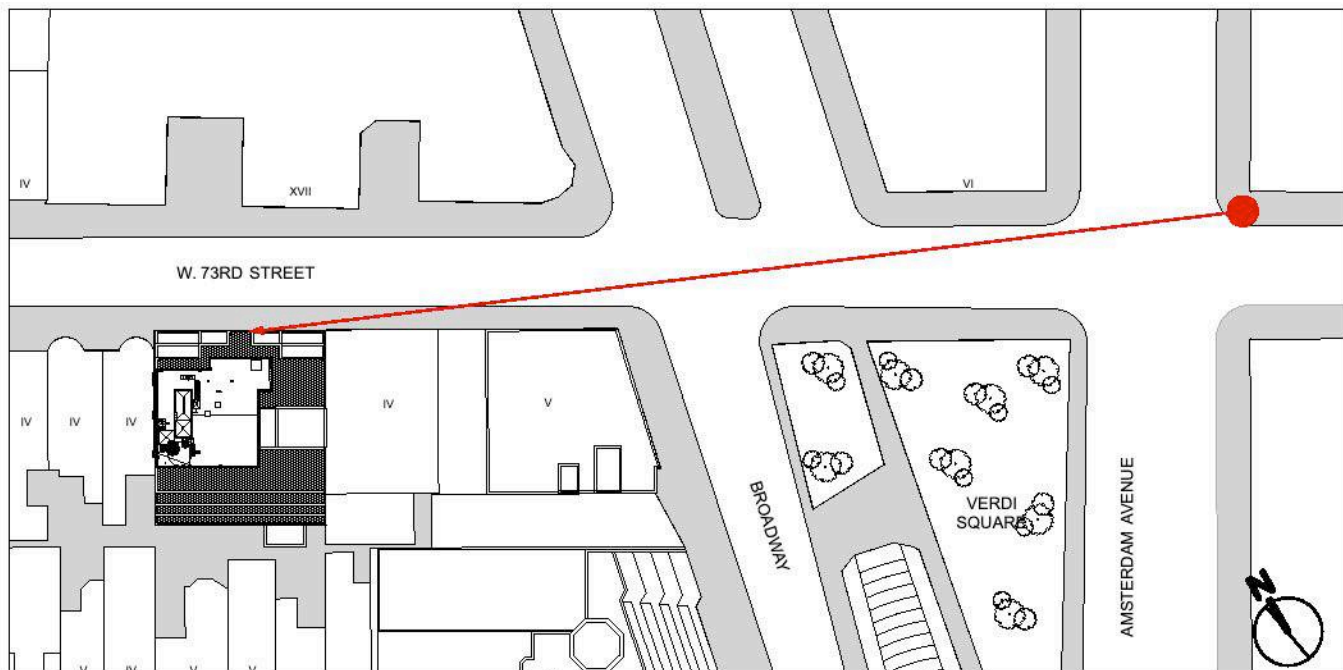

4 PROPOSED RENDERING



CLIENT  
**Aimco**  
AIMCO  
350 Fifth Avenue, Suite 6500  
New York, NY 10119  
tel: (212) 251-7734  
fax: (212) 448-9725  
web: www.aimco.com/

ARCHITECT  
**GKV**  
Gerner Kronick + Valcarlos Architects, DPC  
675 Third Avenue, 16th Floor  
New York, NY 10017  
tel: (212) 679-6362  
fax: (212) 679-6877  
web: www.gkvarchitects.com

ENGINEER (MEP)  
**Ventrop ECG, PLLC**  
365 W. 34th Street, 3rd Floor  
New York, NY 10001  
tel: (212) 244-5060  
fax: (212) 244-4271  
web: www.ventrop.com

ENGINEER (STRUCTURAL)  
**Rodney D. Gible, P.E., SEC**  
18 West 21st Street, 3rd Floor  
New York, NY 10010  
tel: (212) 989-2853  
fax: (212) 989-4017  
web: www.rdgengineers.com


EXPIEDITOR  
**Walter T. Gorman, PE, PC**  
420 West 45th Street, 6th Floor  
New York, NY 10036  
tel: (212) 532-6970  
fax: (212) 725-3690  
web: www.wtgcpc.com

PRESERVATION CONSULTANT  
**HIGGINS QUASEBARTH & PARTNERS, LLC**  
11 Hanover Square, 18th Floor  
New York, NY 10005  
tel: (212) 274-9468  
web: www.hqpreservation.com

LOCATION: THE TEMPO APARTMENTS  
240 W. 73RD ST.  
NEW YORK, NY 10036

BUILDING CLASSIFICATION: O4 No. OF STORIES: 17

BLOCK No. 1164 LOT No. 47 MAP: 8C ZONE: R8B

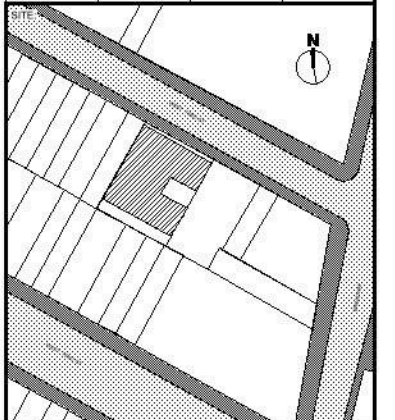

DRAWING TITLE:

VISIBILITY STUDY

DATE: 05/19/2020 SCALE: AS NOTED

SEAL: PROJECT No. 1633-07

DRAWING No. LPC-021.00

PAGE No.






1 MOCKUP



2 PROPOSED FULL BUILDING



3 MOCKUP

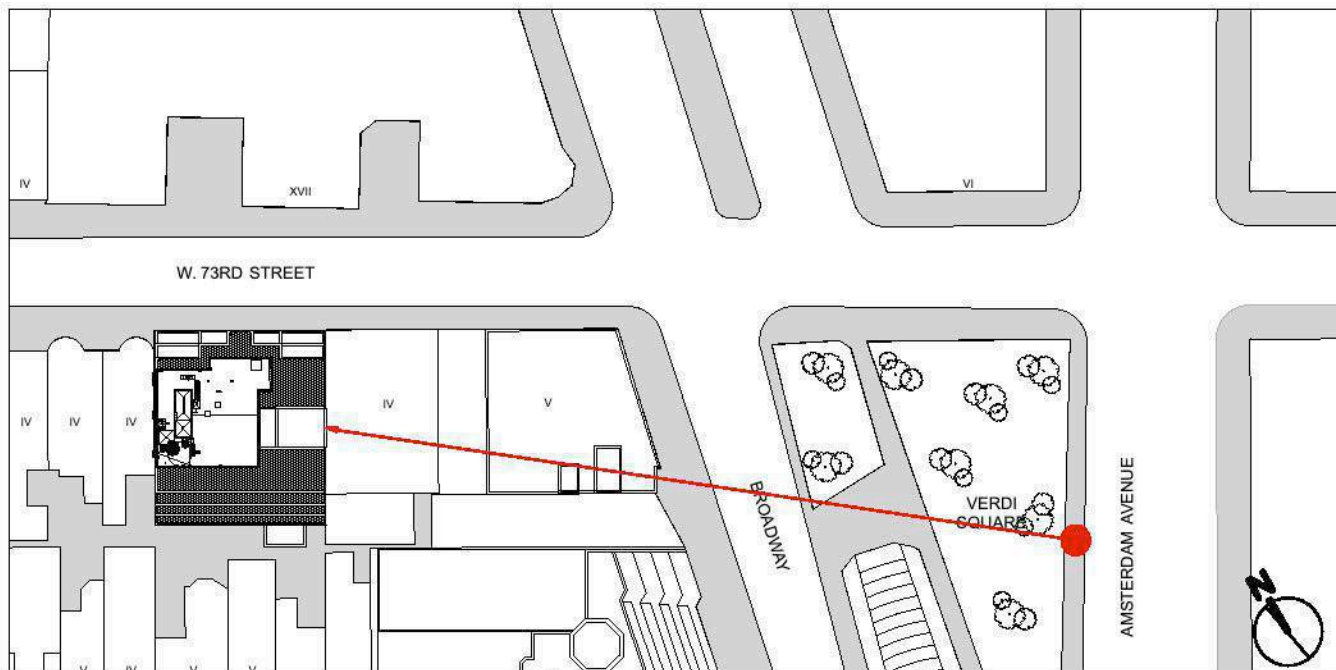

4 PROPOSED RENDERING



**CLIENT**  
**Aimco**  
350 Fifth Avenue, Suite 6500  
New York, NY 10019  
tel: (212) 251-7734  
fax: (212) 448-9725  
web: www.aimco.com/

**ARCHITECT**  
**GKV**  
Gerner Kronick + Valcarcel Architects, DPC  
675 Third Avenue, 16th Floor  
New York, NY 10017  
tel: (212) 679-6362  
fax: (212) 679-6877  
web: www.gkvarchitects.com

**ENGINEER (MEP)**  
**Ventrop ECG, PLLC**  
365 W. 34th Street, 3rd Floor  
New York, NY 10001  
tel: (212) 244-5060  
fax: (212) 244-4271  
web: www.ventrop.com

**ENGINEER (STRUCTURAL)**  
**Rodney D. Gible, P.E., S.E.C.B.**  
18 West 21st Street, 3rd Floor  
New York, NY 10010  
tel: (212) 989-2853  
fax: (212) 989-4017  
web: www.rdgengineers.com


**EXPIEDITOR**  
**Walter T. Gorman, P.E., P.C.**  
420 West 45th Street, 6th Floor  
New York, NY 10036  
tel: (212) 532-5970  
fax: (212) 726-3690  
web: www.wtgcpc.com

**PRESERVATION CONSULTANT**  
**HIGGINS QUASEBARTH & PARTNERS, LLC**  
11 Hanover Square, 18th Floor  
New York, NY 10005  
tel: (212) 274-9468  
web: www.hqpreservation.com

**LOCATION:** THE TEMPO APARTMENTS  
240 W. 73RD ST.  
NEW YORK, NY 10036

**BUILDING CLASSIFICATION:** No. OF STORIES: 17

**BLOCK No.:** 1164 **LOT No.:** 47 **MAP:** 8C **ZONE:** R8B

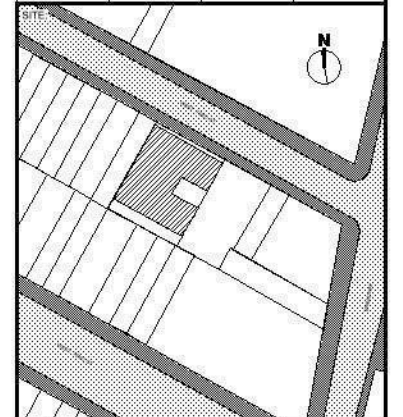

**DRAWING TITLE:** VISIBILITY STUDY

**DATE:** 05/19/2020 **SCALE:** AS NOTED

**SEAL:** PROJECT No. 1633-07

**DRAWING No.:** LPC-022.00

**PAGE No.:**






1 MOCKUP



2 PROPOSED FULL BUILDING



3 MOCKUP

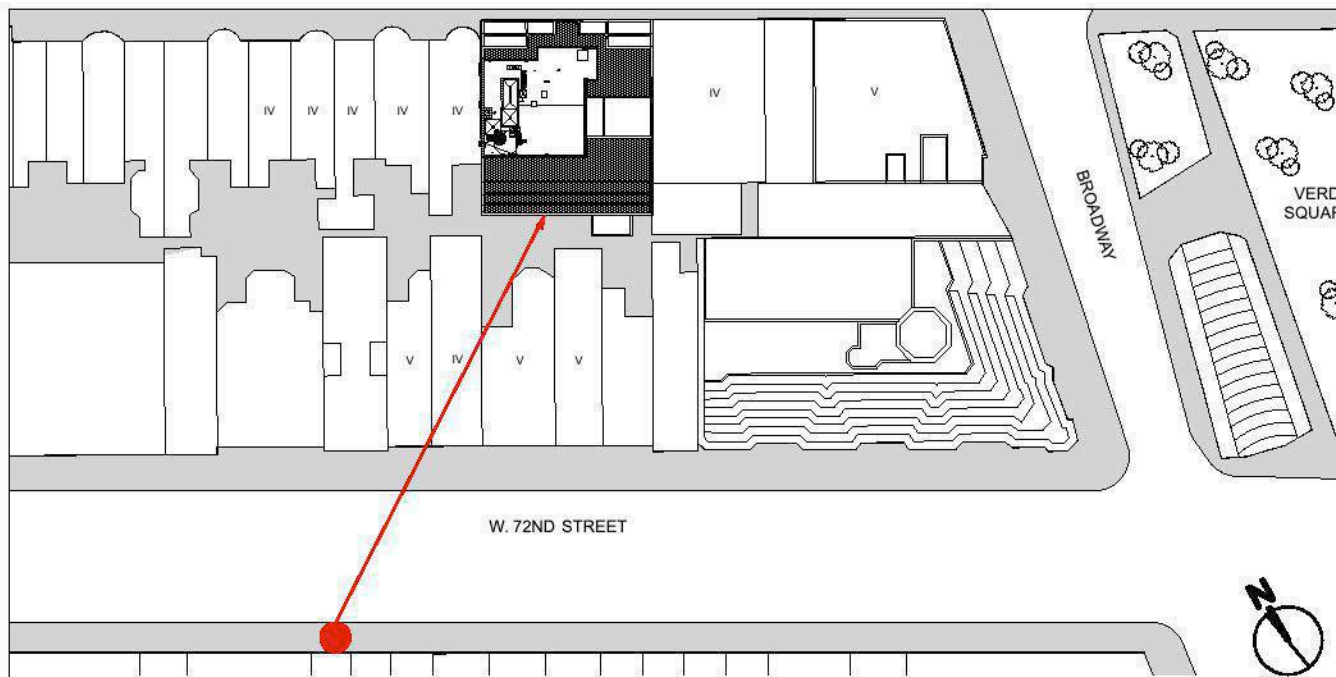

4 PROPOSED RENDERING



CLIENT  
**Aimco**  
350 Fifth Avenue, Suite 6500  
New York, NY 10019  
tel: (212) 251-7794  
fax: (212) 448-9725  
web: www.aimco.com/

ARCHITECT  
**GKV**  
Gerner Kronick + Valcarcel Architects, DPC  
675 Third Avenue, 16th Floor  
New York, NY 10017  
tel: (212) 679-6362  
fax: (212) 679-6877  
web: www.gkvarchitects.com

ENGINEER (MEP)  
**Ventrop ECG, PLLC**  
365 W. 34th Street, 3rd Floor  
New York, NY 10001  
tel: (212) 244-5060  
fax: (212) 244-4271  
web: www.ventrop.com

ENGINEER (STRUCTURAL)  
**Rodney D. Gible, P.E., SEC**  
18 West 21st Street, 3rd Floor  
New York, NY 10010  
tel: (212) 989-2853  
fax: (212) 989-4917  
web: www.rdgengineers.com


EXPIEDITOR  
**Walter T. Gorman, PE, PC**  
420 West 45th Street, 6th Floor  
New York, NY 10036  
tel: (212) 532-6910  
fax: (212) 726-3690  
web: www.wtgcpc.com

PRESERVATION CONSULTANT  
**HIGGINS QUASEBARTH & PARTNERS, LLC**  
11 Hanover Square, 18th Floor  
New York, NY 10025  
tel: (212) 274-9468  
web: www.hqpreservation.com

LOCATION: THE TEMPO APARTMENTS  
240 W. 73RD ST.  
NEW YORK, NY 10036

BUILDING CLASSIFICATION: O4  
No. OF STORIES: 17

BLOCK No.: 1164  
LOT No.: 47  
MAP: 8C  
ZONE: R8B

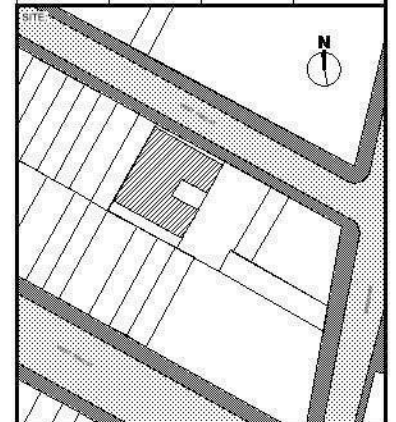

DRAWING TITLE:  
**VISIBILITY STUDY**

DATE: 05/19/2020  
SCALE: AS NOTED

SEAL: PROJECT No.: 1633-07

DRAWING No.: **LPC-023.00**

PAGE No.:





1 MOCKUP




2 PROPOSED FULL BUILDING



3 MOCKUP

AFTER CONSTRUCTION OF THE MOCKUP, WE REMOVED THIS VISIBLE PORTION FROM OUR PLAN. THE MOCKUP HAS NOT BEEN ADJUSTED DUE TO THE CURRENT PANDEMIC AND THIS NOT QUALIFYING AS "ESSENTIAL CONSTRUCTION." WE HAVE AMMENDED THE PLANS SO THAT THE CONSTRUCTED MECHANICAL SCREEN WILL NOT BE VISIBLE . IT WILL APPEAR AS INDICATED IN THE PROSED RENDERING BELOW

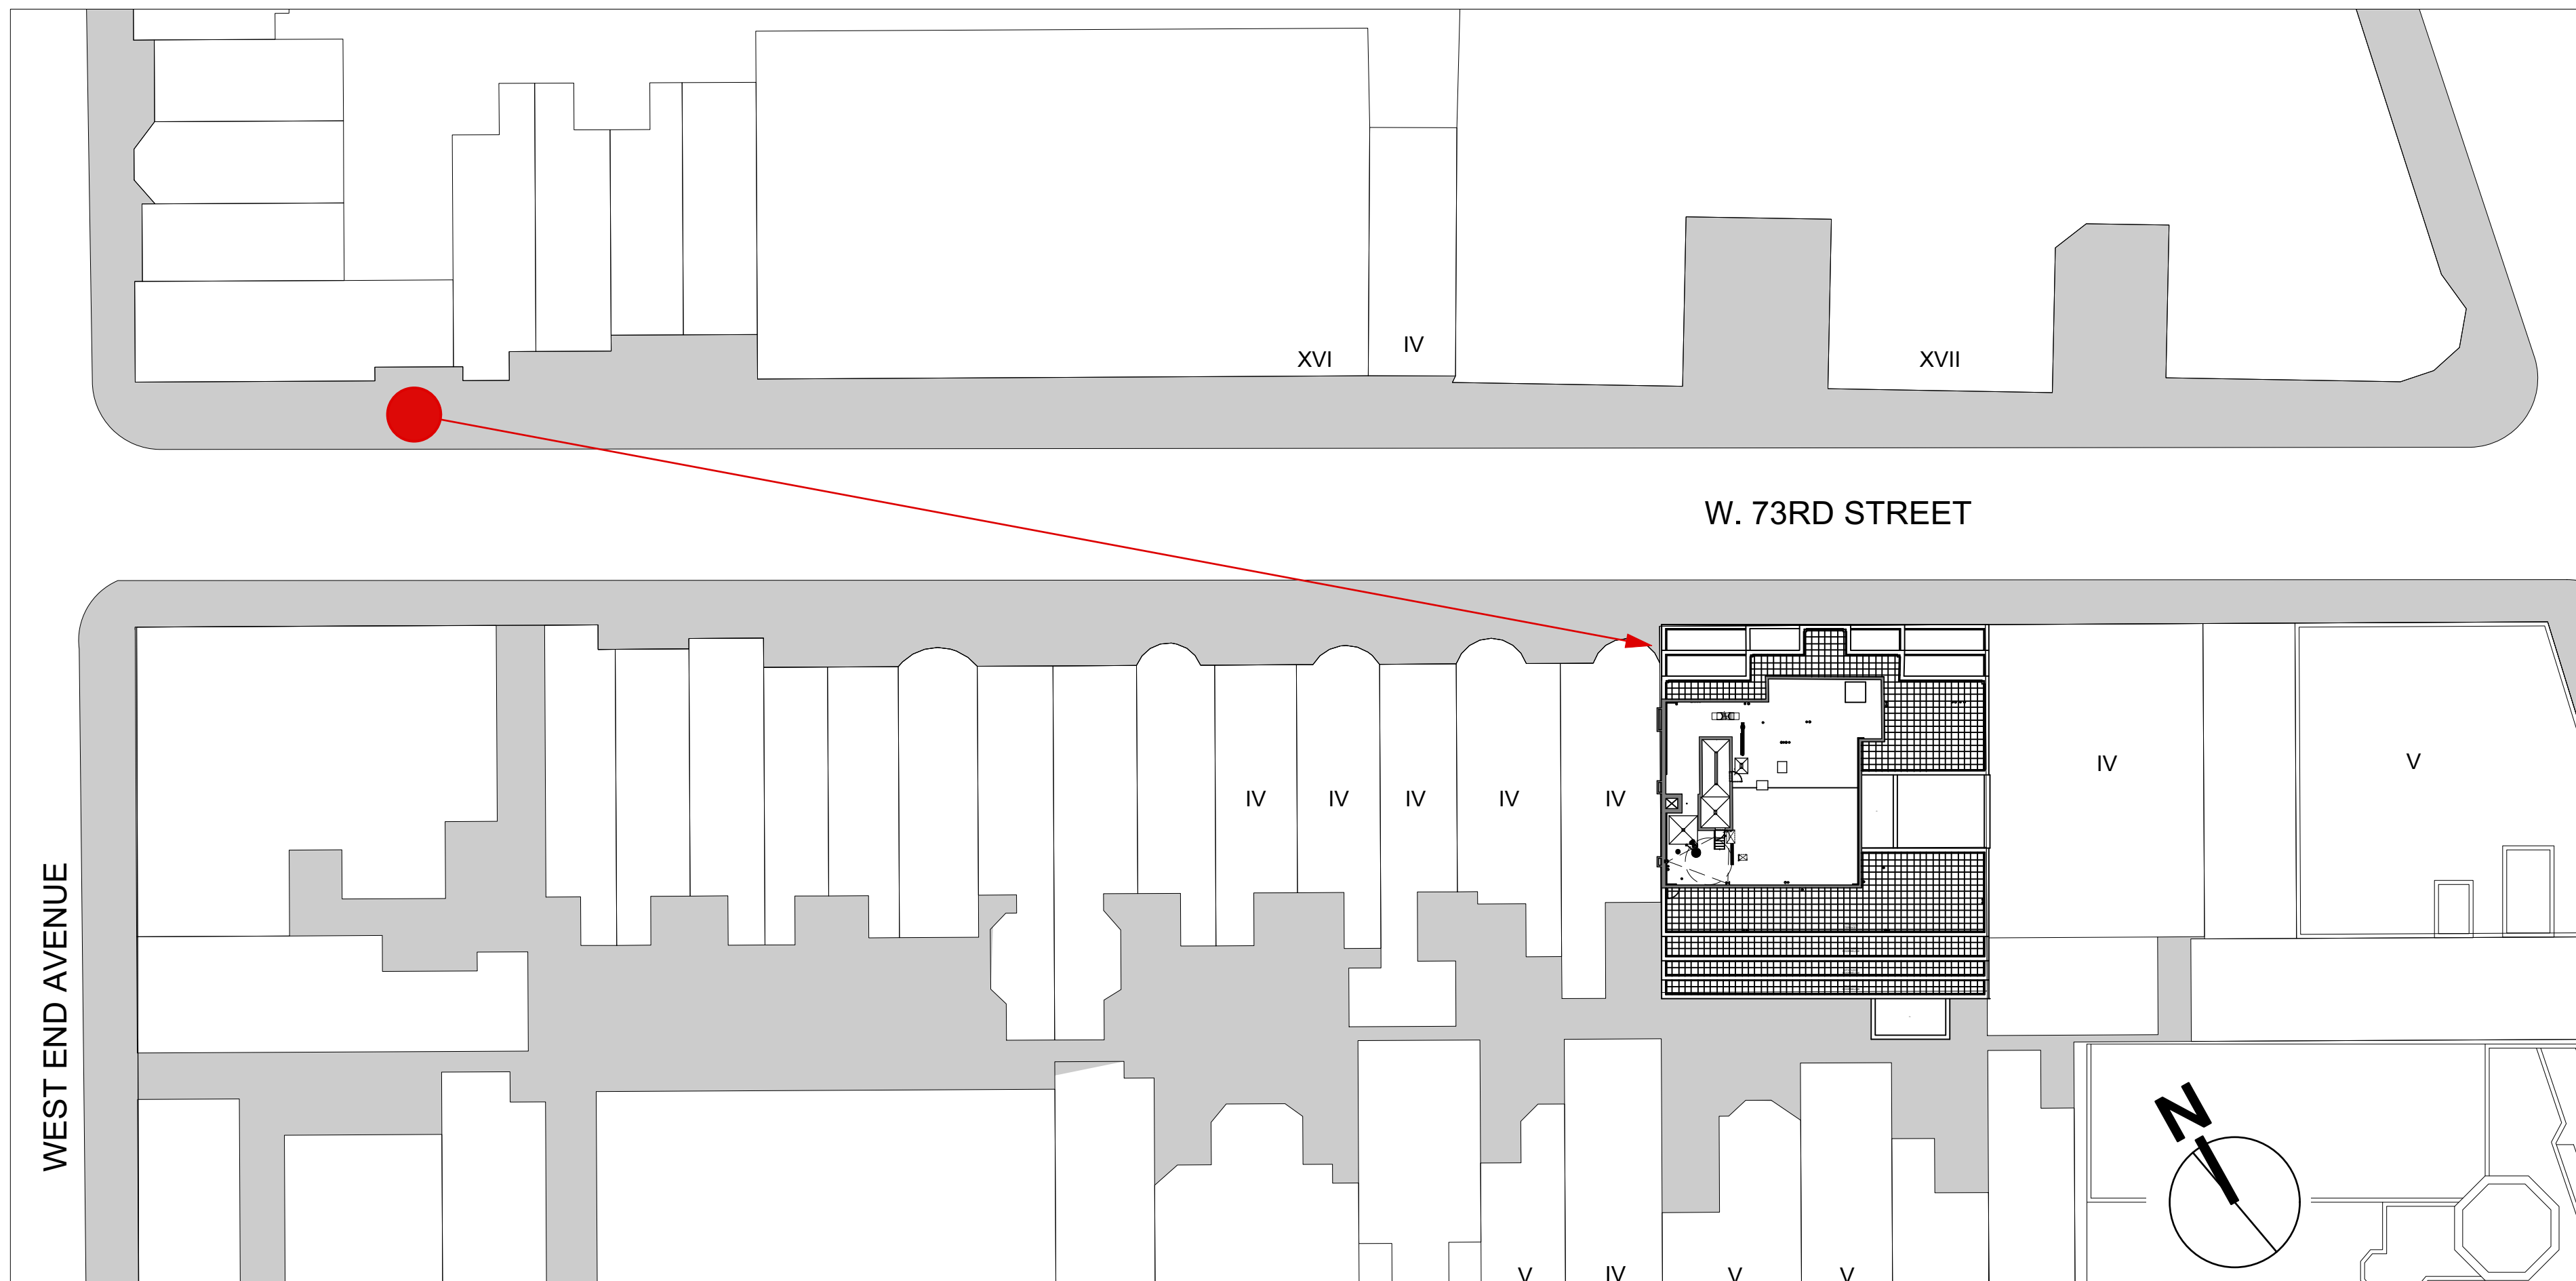

4 PROPOSED RENDERING



CLIENT  
**AIMCO**  
350 Fifth Avenue, Suite 6500  
New York, NY 10119  
tel: (212) 251-7794  
fax: (212) 448-9725  
web: www.aimco.com/

ARCHITECT  
**GKV**  
Gerner Kronick + Valcarcel Architects, DPC  
675 Third Avenue, 16th Floor  
New York, NY 10017  
tel: (212) 679-6362  
fax: (212) 679-5877  
web: www.gkvarchitects.com

ENGINEER (MEP)  
**Ventrop ECG, PLLC**  
365 W. 34th Street, 3rd Floor  
New York, NY 10001  
tel: (212) 244-5060  
fax: (212) 244-4271  
web: www.ventrop.com

ENGINEER (STRUCTURAL)  
**Rodney D. Gobble, P.E., SECB**  
18 West 21st Street, 3rd Floor  
New York, NY 10010  
tel: (212) 989-2853  
fax: (212) 989-4017  
web: www.rdgengineers.com


EXPEDITOR  
**Walter T. Gorman, PE, PC**  
420 West 45th Street, 6th Floor  
New York, NY 10036  
tel: (212) 532-6970  
fax: (212) 725-3690  
web: www.wtgspec.com

PRESERVATION CONSULTANT  
**HIGGINS QUASEBARTH & PARTNERS, LLC**  
11 Hanover Square, 16th Floor  
New York, NY 10005  
tel: (212) 274-9468  
web: www.hqpreservation.com

LOCATION: THE TEMPO APARTMENTS  
240 W. 73RD ST.  
NEW YORK, NY 10036

BUILDING CLASSIFICATION: No. OF STORIES: 17

BLOCK No. 1164 LOT No. 47 MAP: 8C ZONE: R8B

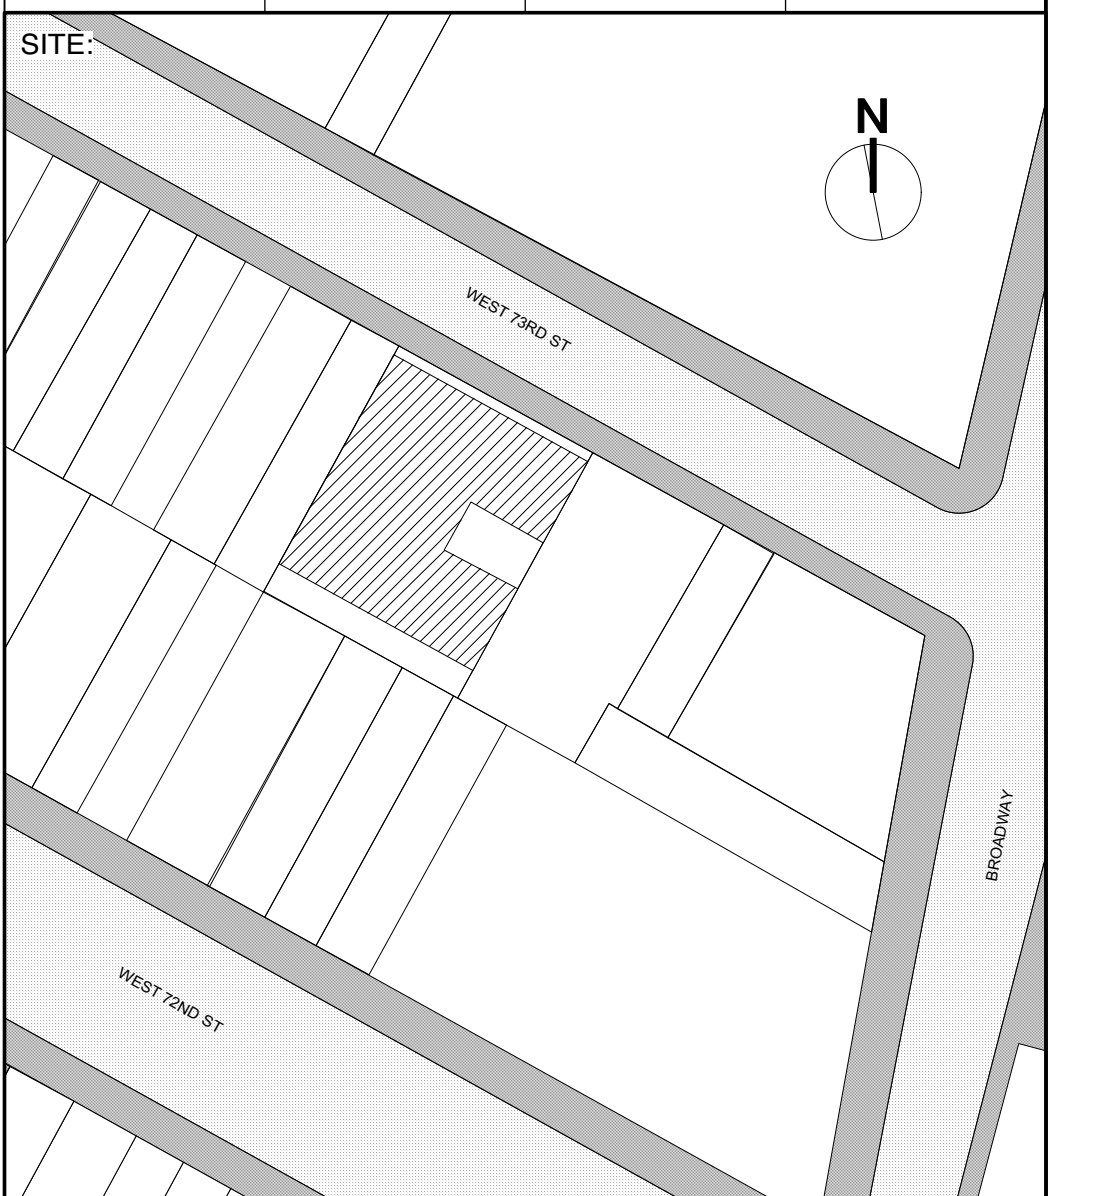

DRAWING TITLE:

VISIBILITY STUDY

DATE: 05/19/2020 SCALE: AS NOTED

SEAL: PROJECT No. 1633-07

DRAWING No. LPC-024.00

PAGE No.





EXISTING BUILDING FACADE



PROPOSED BUILDING FACADE



AIMCO  
350 Fifth Avenue, Suite 6500  
New York, NY 10019  
tel: (212) 251-7794  
fax: (212) 448-9725  
web: www.aimco.com/



GKV  
Gerner Kronick + Valcarcel Architects, DPC  
675 Third Avenue, 16th Floor  
New York, NY 10017  
tel: (212) 679-6362  
fax: (212) 679-6877  
web: www.gkvarchitects.com



ENGINEER (MEP)  
Ventrop ECG, PLLC  
365 W. 34th Street, 3rd Floor  
New York, NY 10001  
tel: (212) 244-5060  
fax: (212) 244-4271  
web: www.ventrop.com



ENGINEER (STRUCTURAL)  
Rodney D. Gible, P.E., SEC B  
18 West 21st Street, 3rd Floor  
New York, NY 10010  
tel: (212) 989-2853  
fax: (212) 989-4017  
web: www.rdgengineers.com



EXPEDITOR  
Walter T. Gorman, PE, PC  
420 West 45th Street, 6th Floor  
New York, NY 10036  
tel: (212) 532-6970  
fax: (212) 725-3690  
web: www.wtgcpc.com




PRESERVATION CONSULTANT  
HIGGINS QUASEBARTH & PARTNERS, LLC  
11 Hanover Square, 18th Floor  
New York, NY 10005  
tel: (212) 274-9468  
web: www.hqpreservation.com

LOCATION: THE TEMPO APARTMENTS  
240 W. 73RD ST  
NEW YORK, NY 10036

BUILDING CLASSIFICATION: O4 No. OF STORIES: 17

BLOCK No. 1164 LOT No. 47 MAP: 8C ZONE: R8B

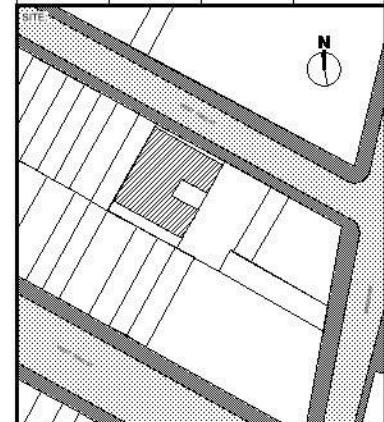

DRAWING TITLE:  
FULL BUILDING

DATE: 05/19/2020 SCALE: AS NOTED

SEAL: PROJECT No. 1633-07

DRAWING No. LPC-025 .00

PAGE No.




APPENDIX




AIMCO  
350 Fifth Avenue, Suite 6500  
New York, NY 10019  
tel: (212) 251-7794  
fax: (212) 448-9725  
web: www.aimco.com/




Gerner Kronick + Valcarcel Architects, DPC  
675 Third Avenue, 16th Floor  
New York, NY 10017  
tel: (212) 679-6362  
fax: (212) 679-6977  
web: www.gkvarchitects.com

 


Ventrop ECA, PLLC  
365 W. 34th Street, 3rd Floor  
New York, NY 10001  
tel: (212) 244-5060  
fax: (212) 244-4271  
web: www.ventrop.com

 

Rodney D. Gible, PE, SECB  
18 West 21st Street, 3rd Floor  
New York, NY 10010  
tel: (212) 989-2853  
fax: (212) 989-4017  
web: www.rdgengineers.com

 

Walter T. Gorman, PE, PC  
420 West 45th Street, 6th Floor  
New York, NY 10036  
tel: (212) 632-6970  
fax: (212) 725-3690  
web: www.wtgpco.com

 


HIGGINS QUASEBATH & PARTNERS, LLC  
11 Hanover Square, 18th Floor  
New York, NY 10005  
tel: (212) 274-9468  
web: www.hqpreservation.com

LOCATION: THE TEMPO APARTMENTS  
240 W. 73RD ST.  
NEW YORK, NY 10036

BUILDING CLASSIFICATION: O4 No. OF STORIES: 17

BLOCK No.: 1164 LOT No.: 47 MAP: 8C ZONE: R8B

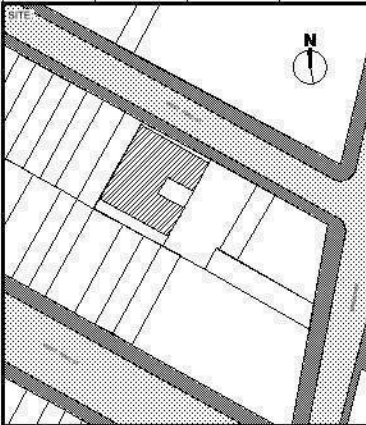

DRAWING TITLE:

DATE: 05/19/2020 SCALE: AS NOTED

SEAL: PROJECT No.: 1633-07

DRAWING No.:

PAGE No.:





AIMCO  
350 Fifth Avenue, Suite 6500  
New York, NY 10019  
tel: (212) 251-7734  
fax: (212) 448-9725  
web: www.aimco.com/



Gerner Kronick + Valcarlos Architects, DPC  
675 Third Avenue, 16th Floor  
New York, NY 10017  
tel: (212) 679-6362  
fax: (212) 679-6877  
web: www.gkvaarchitects.com

ENGINEER (MEP)  
Ventrop ECG, PLLC  
365 W. 34th Street, 3rd Floor  
New York, NY 10001  
tel: (212) 244-5060  
fax: (212) 244-4271  
web: www.ventrop.com

ENGINEER (STRUCTURAL)  
Rodney D. Gible, P.E., S.E.C.B.  
18 West 21st Street, 3rd Floor  
New York, NY 10010  
tel: (212) 989-2853  
fax: (212) 989-4017  
web: www.rdgengineers.com


EXEDITOR  
Walter T. Gorman, P.E., P.C.  
420 West 45th Street, 6th Floor  
New York, NY 10036  
tel: (212) 532-5970  
fax: (212) 725-3690  
web: www.wtgcpc.com

PRESERVATION CONSULTANT  
HIGGINS QUASEBARTH & PARTNERS, LLC  
11 Hanover Square, 18th Floor  
New York, NY 10005  
tel: (212) 274-9468  
web: www.hqpreservation.com

LOCATION: THE TEMPO APARTMENTS  
240 W. 73RD ST  
NEW YORK, NY 10036

BUILDING CLASSIFICATION: O4  
No. OF STORIES: 17

BLOCK No.: 1164  
LOT No.: 47  
MAP: 8C  
ZONE: R8B

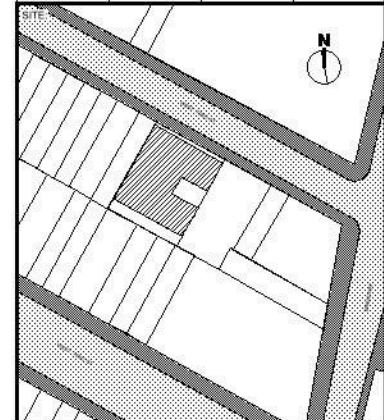

DRAWING TITLE:  
EXISTING CANOPY & ENTRANCE PHOTOS

DATE: 05/19/2020  
SCALE: AS NOTED

SEAL: PROJECT No. 1633-07

DRAWING No. 01

PAGE No.



DETAILS AT ENTRY








**AIMCO**  
350 Fifth Avenue, Suite 6500  
New York, NY 10019  
tel: (212) 251-7754  
fax: (212) 448-9725  
web: www.aimco.com/




**ARCHITECT**  
**GKV**  
Gerner Kronick + Valcarlos Architects, DPC  
675 Third Avenue, 16th Floor  
New York, NY 10017  
tel: (212) 679-6362  
fax: (212) 679-6877  
web: www.gkvarchitects.com

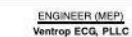

**ENGINEER (MEP)**  
**Ventrop ECG, PLLC**  
365 W. 34th Street, 3rd Floor  
New York, NY 10001  
tel: (212) 244-5060  
fax: (212) 244-4271  
web: www.ventrop.com



**ENGINEER (STRUCTURAL)**  
**Rodney D. Gible, PE, SEC**  
18 West 21st Street, 3rd Floor  
New York, NY 10010  
tel: (212) 989-2853  
fax: (212) 989-4017  
web: www.rdgengineers.com

 


**EXPEDITOR**  
**Walter T. Gorman, PE, PC**  
420 West 45th Street, 6th Floor  
New York, NY 10036  
tel: (212) 532-6970  
fax: (212) 725-3630  
web: www.wtgcpc.com




**PRESERVATION CONSULTANT**  
**HIGGINS QUASEBATH & PARTNERS, LLC**  
11 Hanover Square, 18th Floor  
New York, NY 10025  
tel: (212) 274-9468  
web: www.hqpreservation.com


LOCATION: THE TEMPO APARTMENTS 240 W. 73RD ST. NEW YORK, NY 10036			
BUILDING CLASSIFICATION:		No. OF STORIES:	
O4		17	
BLOCK No:	LOT No:	MAP:	ZONE:
1164	47	8C	R8B

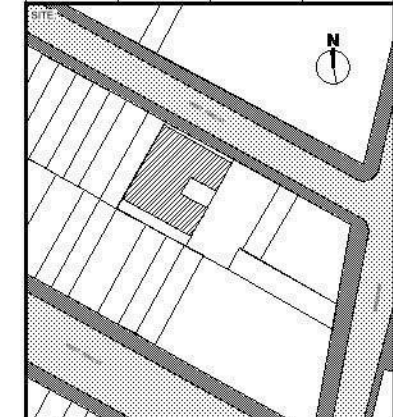


DRAWING TITLE: <b>ROOF PLAN</b>	
DATE: 05/19/2020	SCALE: AS NOTED
SEAL:	PROJECT No: 1633-07
	DRAWING No: 02
	PAGE No:

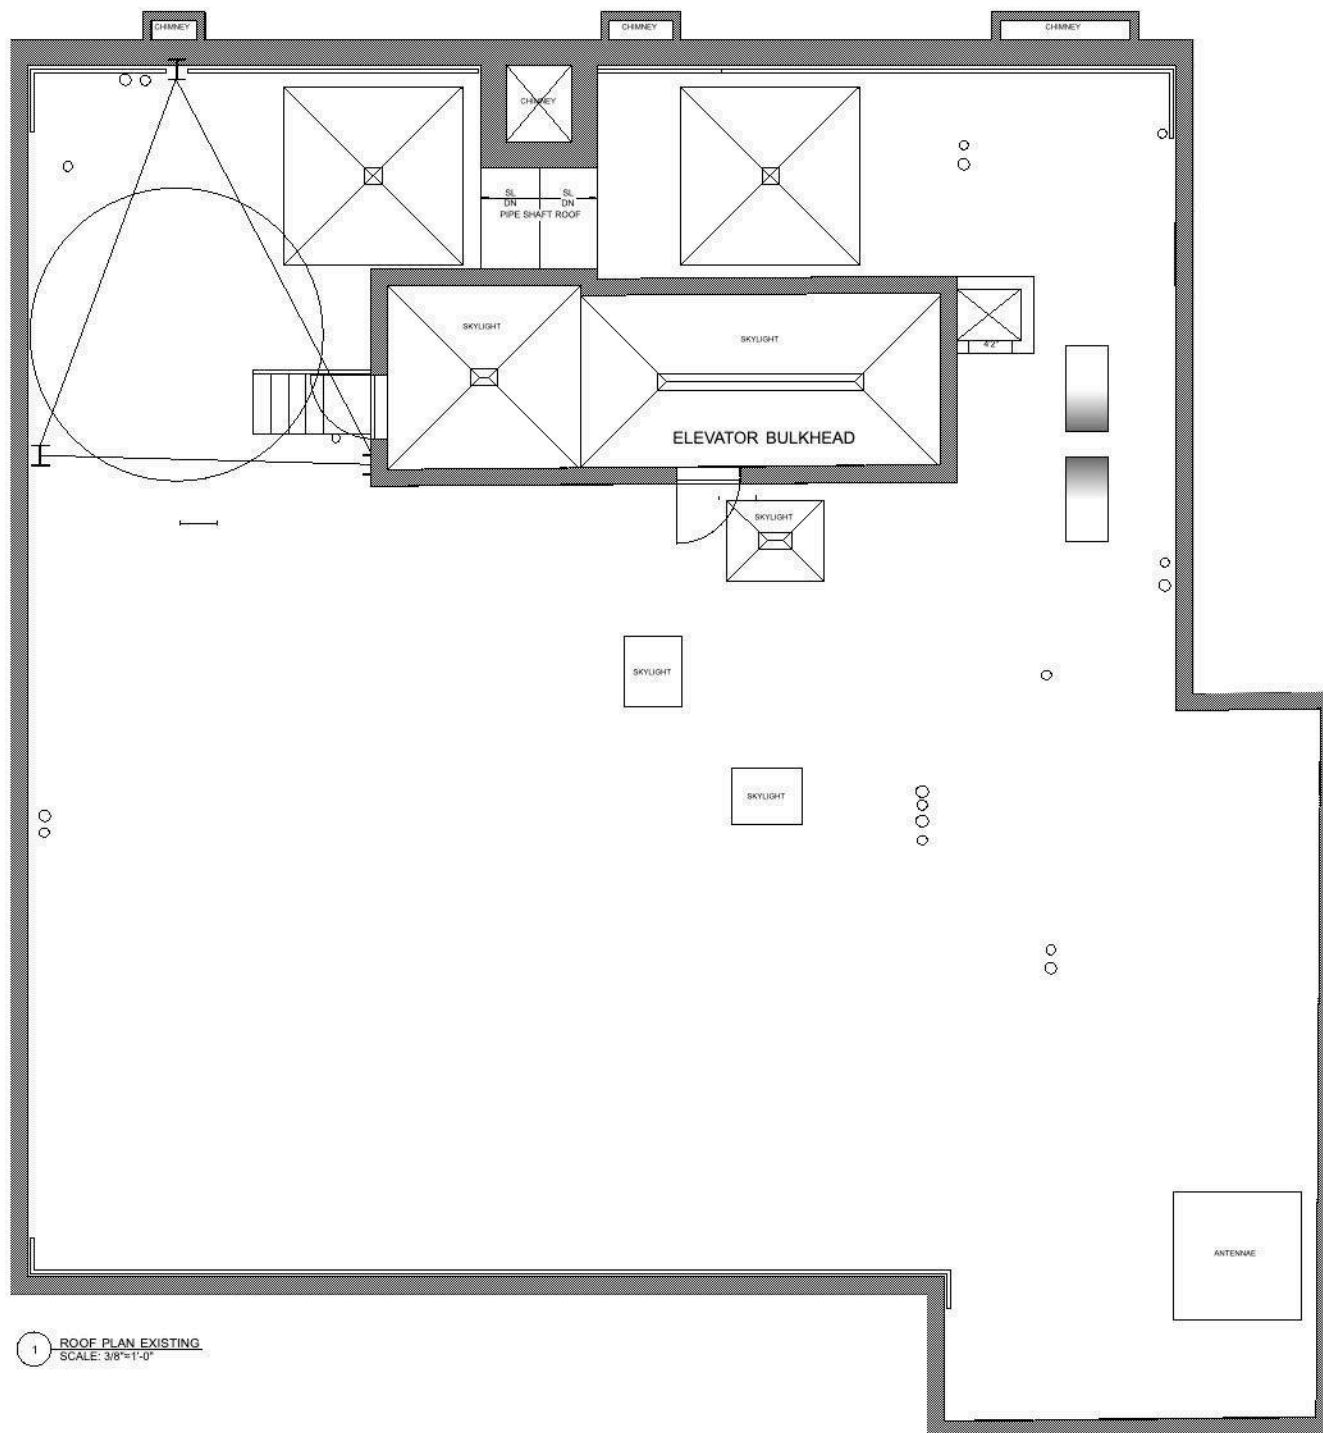

1 ROOF PLAN EXISTING  
SCALE: 3/8"=1'-0"

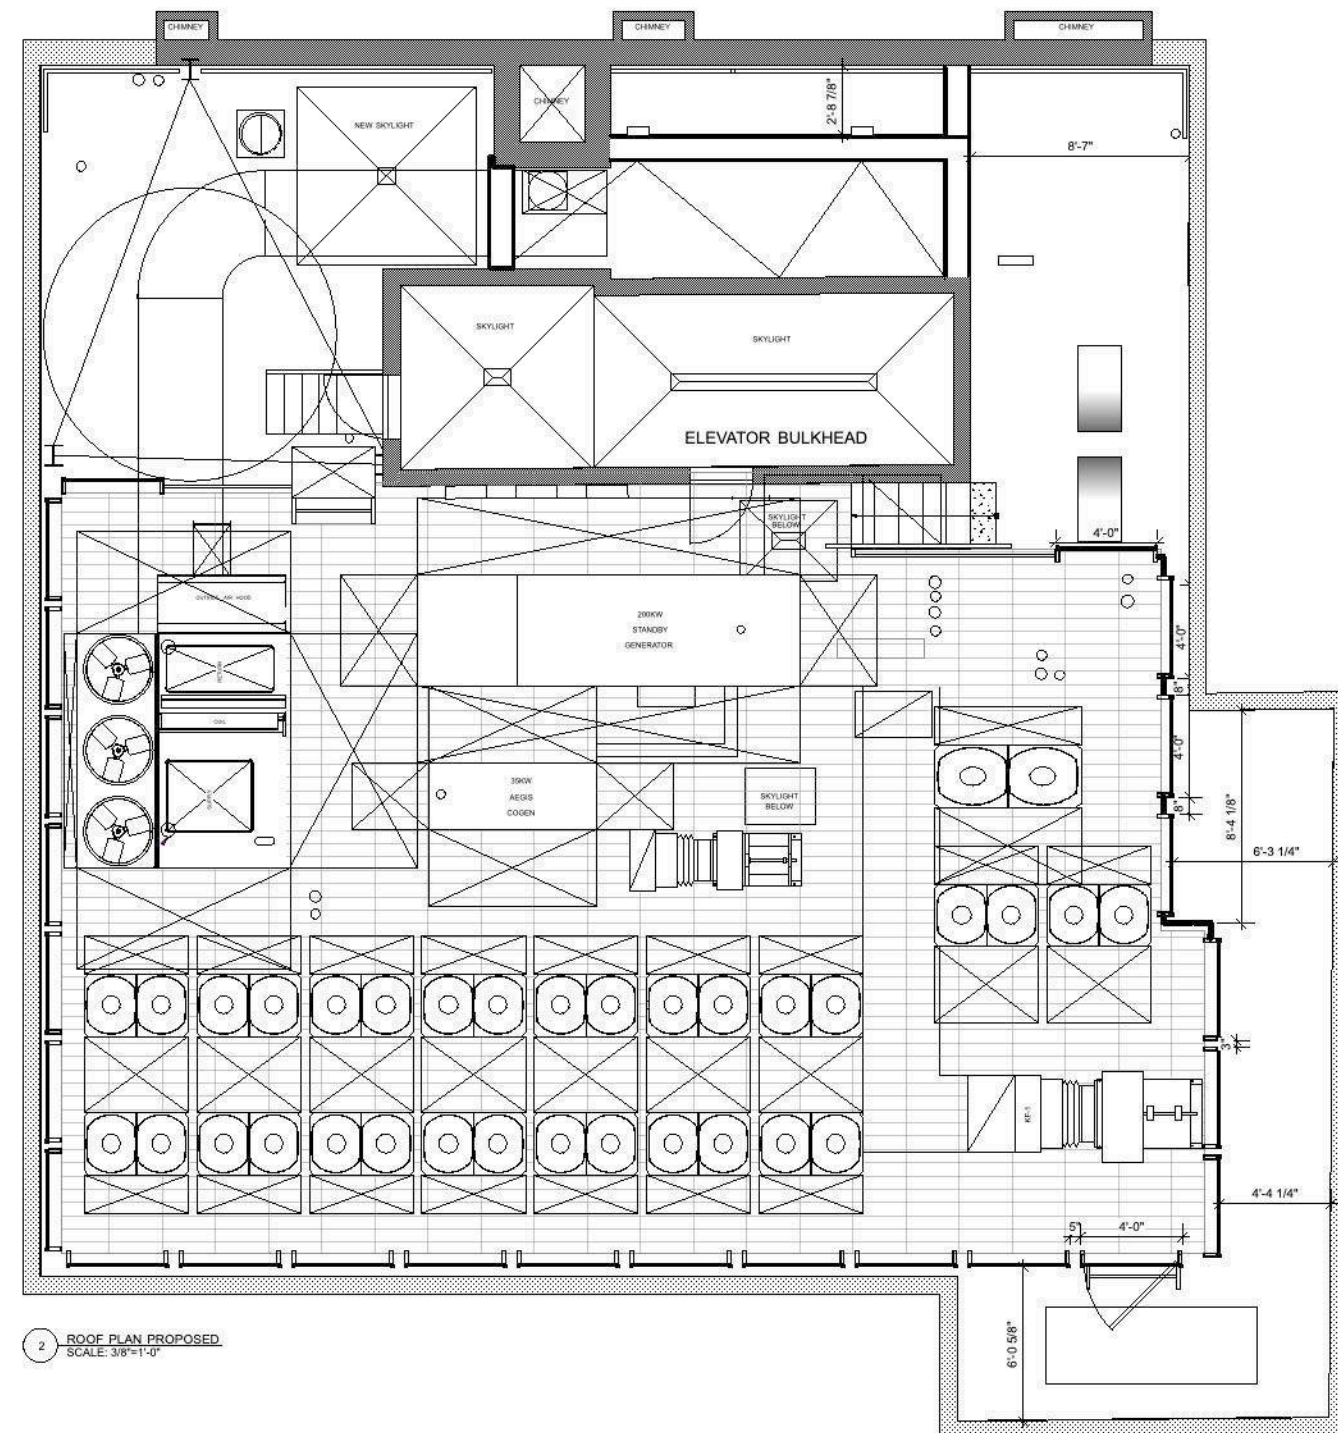

2 ROOF PLAN PROPOSED  
SCALE: 3/8"=1'-0"

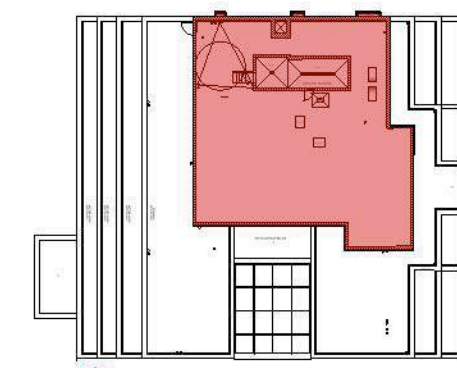

3 KEY PLAN  
1/16"=1'-0"





CLIENT  
**Aimco**  
350 Fifth Avenue, Suite 6500  
New York, NY 10019  
tel: (212) 251-7794  
fax: (212) 448-0725  
web: www.aimco.com/

ARCHITECT  
**GKV**  
Gerner Kronick + Valcarcel Architects, DPC  
675 Third Avenue, 16th Floor  
New York, NY 10017  
tel: (212) 679-6362  
fax: (212) 679-5877  
web: www.gkvarchitects.com

ENGINEER (MEP)  
**Ventrop ECG, PLLC**  
365 W. 34th Street, 3rd Floor  
New York, NY 10001  
tel: (212) 244-5060  
fax: (212) 244-4271  
web: www.ventrop.com

ENGINEER (STRUCTURAL)  
**Rodney D. Gibble, P.E., SECB**  
18 West 21st Street, 3rd Floor  
New York, NY 10010  
tel: (212) 989-2953  
fax: (212) 989-4017  
web: www.rdgengineers.com


EXPIEDITOR  
**Walter T. Gorman, PE, PC**  
420 West 45th Street, 6th Floor  
New York, NY 10036  
tel: (212) 532-6970  
fax: (212) 725-3690  
web: www.wtgcpe.com

PRESERVATION CONSULTANT  
**HIGGINS QUASEBARTH & PARTNERS, LLC**  
11 Hanover Square, 16th Floor  
New York, NY 10005  
tel: (212) 274-9469  
web: www.hqpreservation.com

LOCATION: THE TEMPO APARTMENTS  
240 W. 73RD ST  
NEW YORK, NY 10036

BUILDING CLASSIFICATION: O4 No. OF STORIES: 17

BLOCK No. 1164 LOT No. 47 MAP: 8C ZONE: R8B

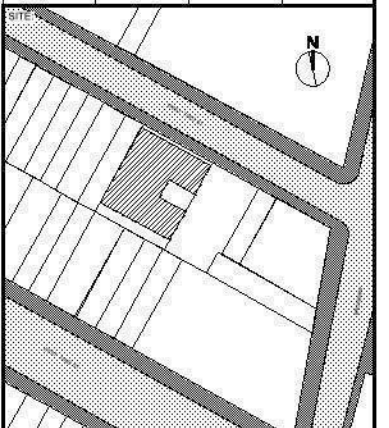

DRAWING TITLE:  
**BUILDING SECTIONS**

DATE: 05/19/2020 SCALE: AS NOTED

SEAL: PROJECT No. 1633-07

DRAWING No. 03

PAGE No.

