

PHOTO 1

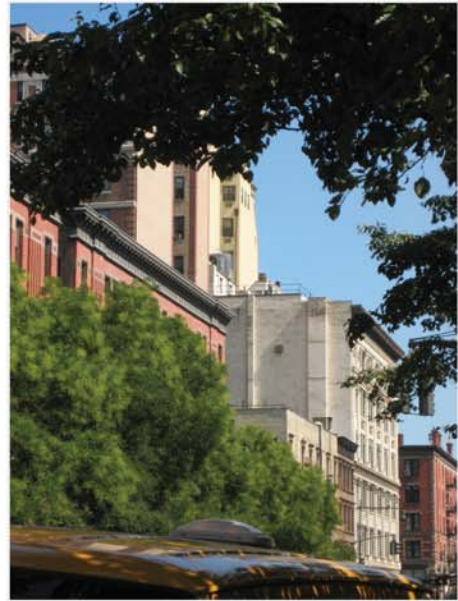


PHOTO 2

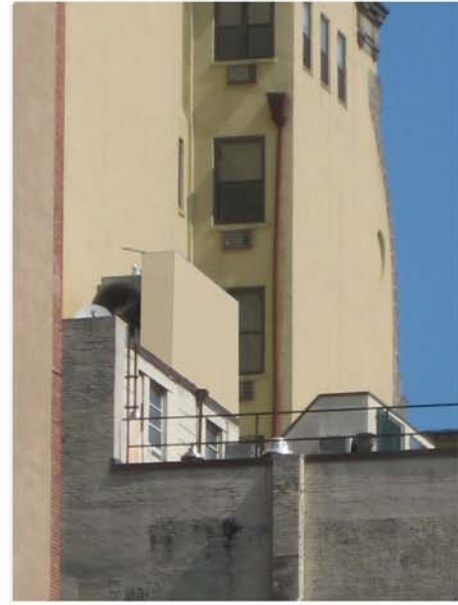


PHOTO 3 W/ PROPOSED SCREEN

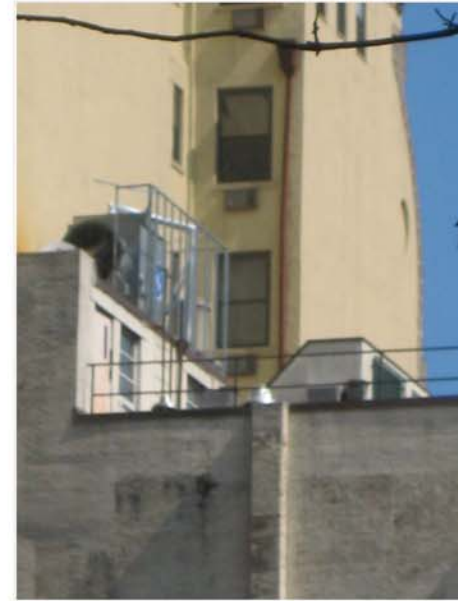


PHOTO 4



PHOTO 5



PHOTO 6



PHOTO 7



PHOTO 8

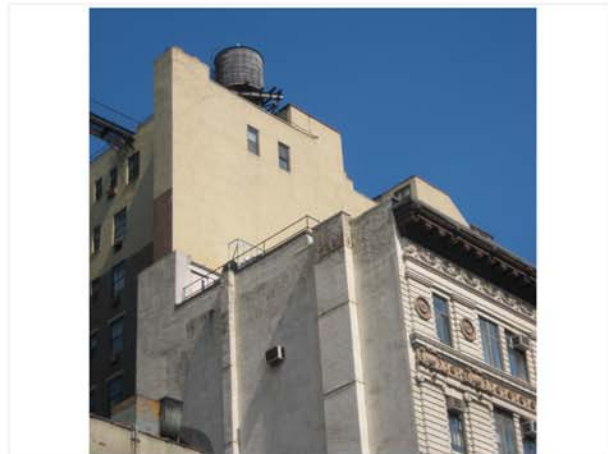


PHOTO 9



PHOTO 10

DATE	REVISION

SCREENING OF ROOFTOP MECHANICAL EQUIPMENT  
 100 WEST 72ND STREET, NEW YORK, NY 10023

GUARDIA ARCHITECTS 233 DELAWARE AVENUE NEWARK, NJ 07104 982.231.8286 info@guardiaarchitects.com

PROJECT  
 100 WEST 72ND STREET  
 NEW YORK, NEW YORK 10023

KEY PLAN AND PHOTOS

SCALE: AS SHOWN

**A-100.00**  
 1 OF 3

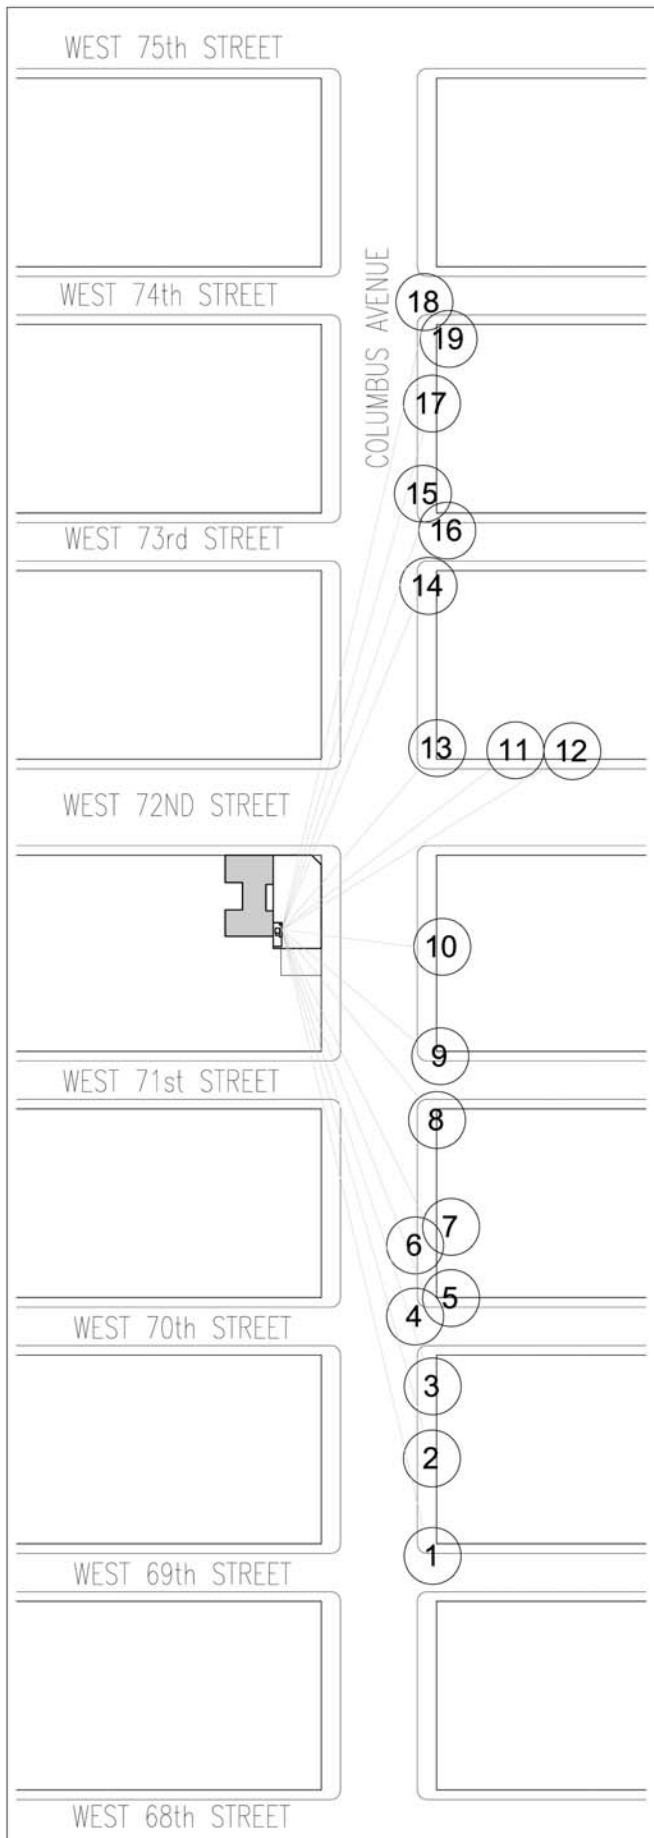


PHOTO 11



PHOTO 12



PHOTO 13



PHOTO 14



PHOTO 15



PHOTO 16



PHOTO 17

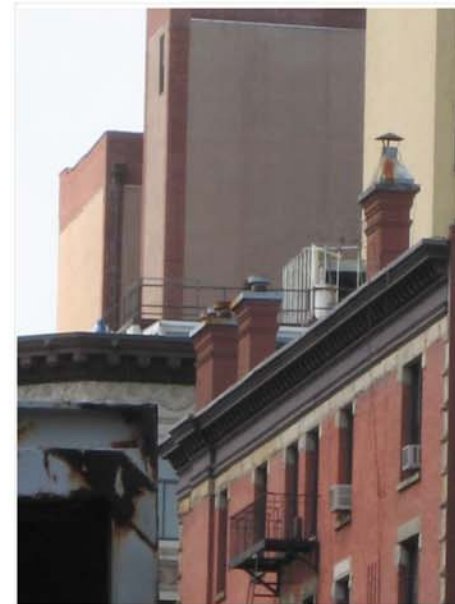


PHOTO 18



PHOTO 19

DATE	REVISION

SCREENING OF ROOFTOP MECHANICAL EQUIPMENT  
100 WEST 72ND STREET, NEW YORK, NY 10023

PROJECT  
100 WEST 72ND STREET  
NEW YORK, NEW YORK 10023  
KEY PLAN AND PHOTOS

SCALE  
A-101.00  
2 OF 3

GARDIA ARCHITECTS 233 DELANO AVENUE NEWARK, NJ 07104 982.576.8266 info@gardiarchitects.com

NO.	DATE	REVISION
1		

100 WEST 72ND

COLUMBUS AVENUE



PHOTO 20




PHOTO 21



PHOTO 22



PHOTO 23

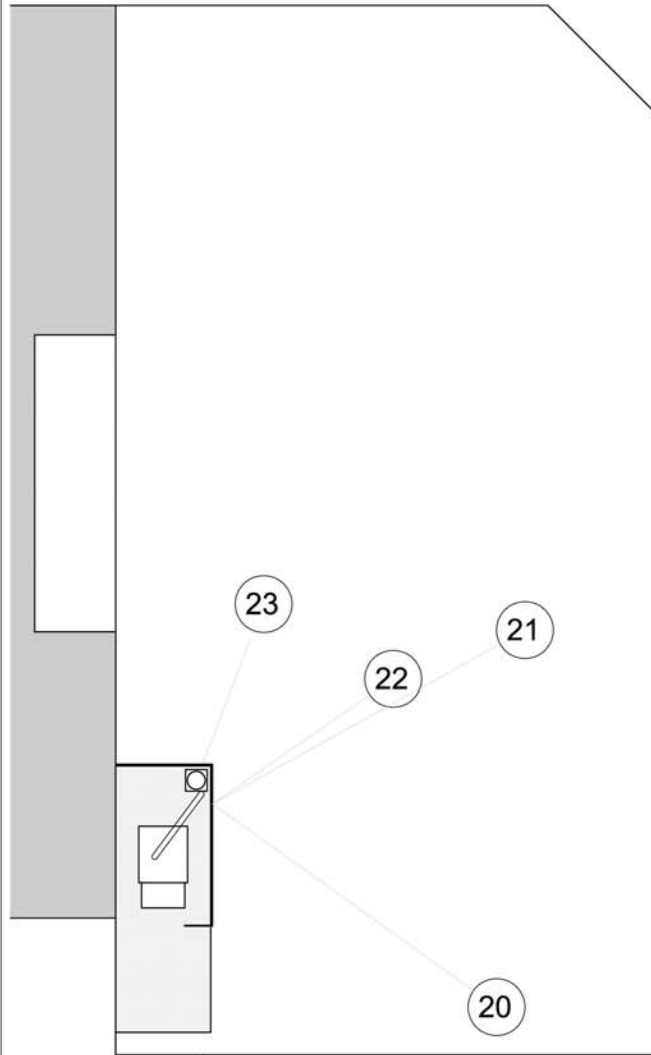

ADJACENT BUILDING (LOWER)

1 KEY PLAN - PHOTOS  
A100 3/16" = 1'-0"



SCREENING OF ROOFTOP MECHANICAL EQUIPMENT  
100 WEST 72ND STREET, NEW YORK, NY 10023

GUARDIA ARCHITECTS 233 DELAWARE AVENUE NEWARK, NJ 07104 982.518.8086 982guardiaarchitects.com

PROJECT  
100 WEST 72ND STREET  
NEW YORK, NEW YORK 10023  
KEY PLAN AND PHOTOS

DATE REVISION  
**A-102.00**  
2 OF 3

