




**ELEVATION**  
8/12/10

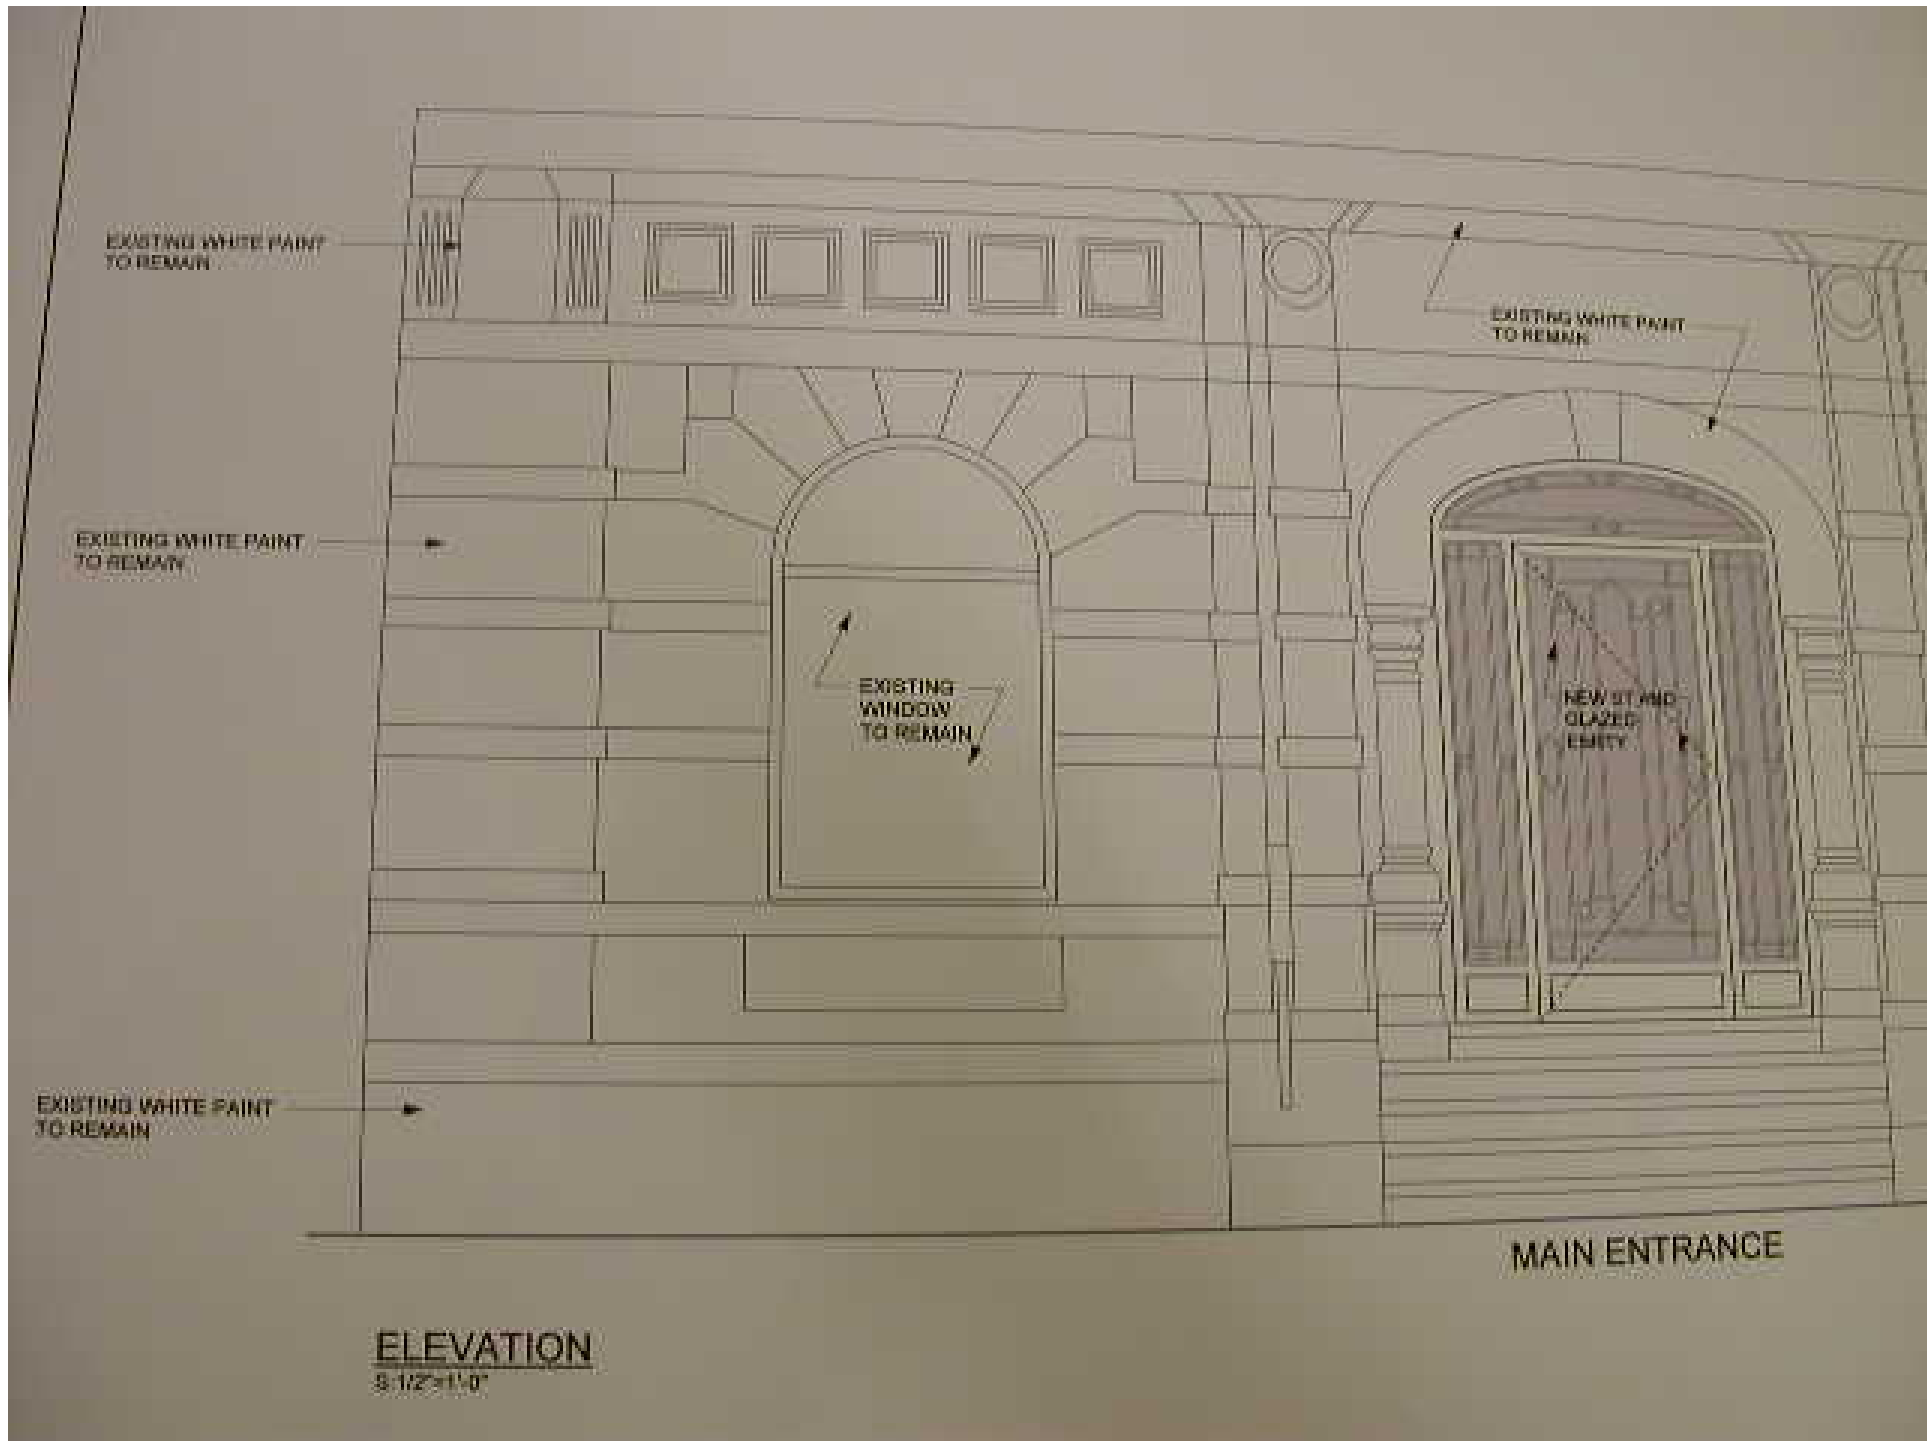


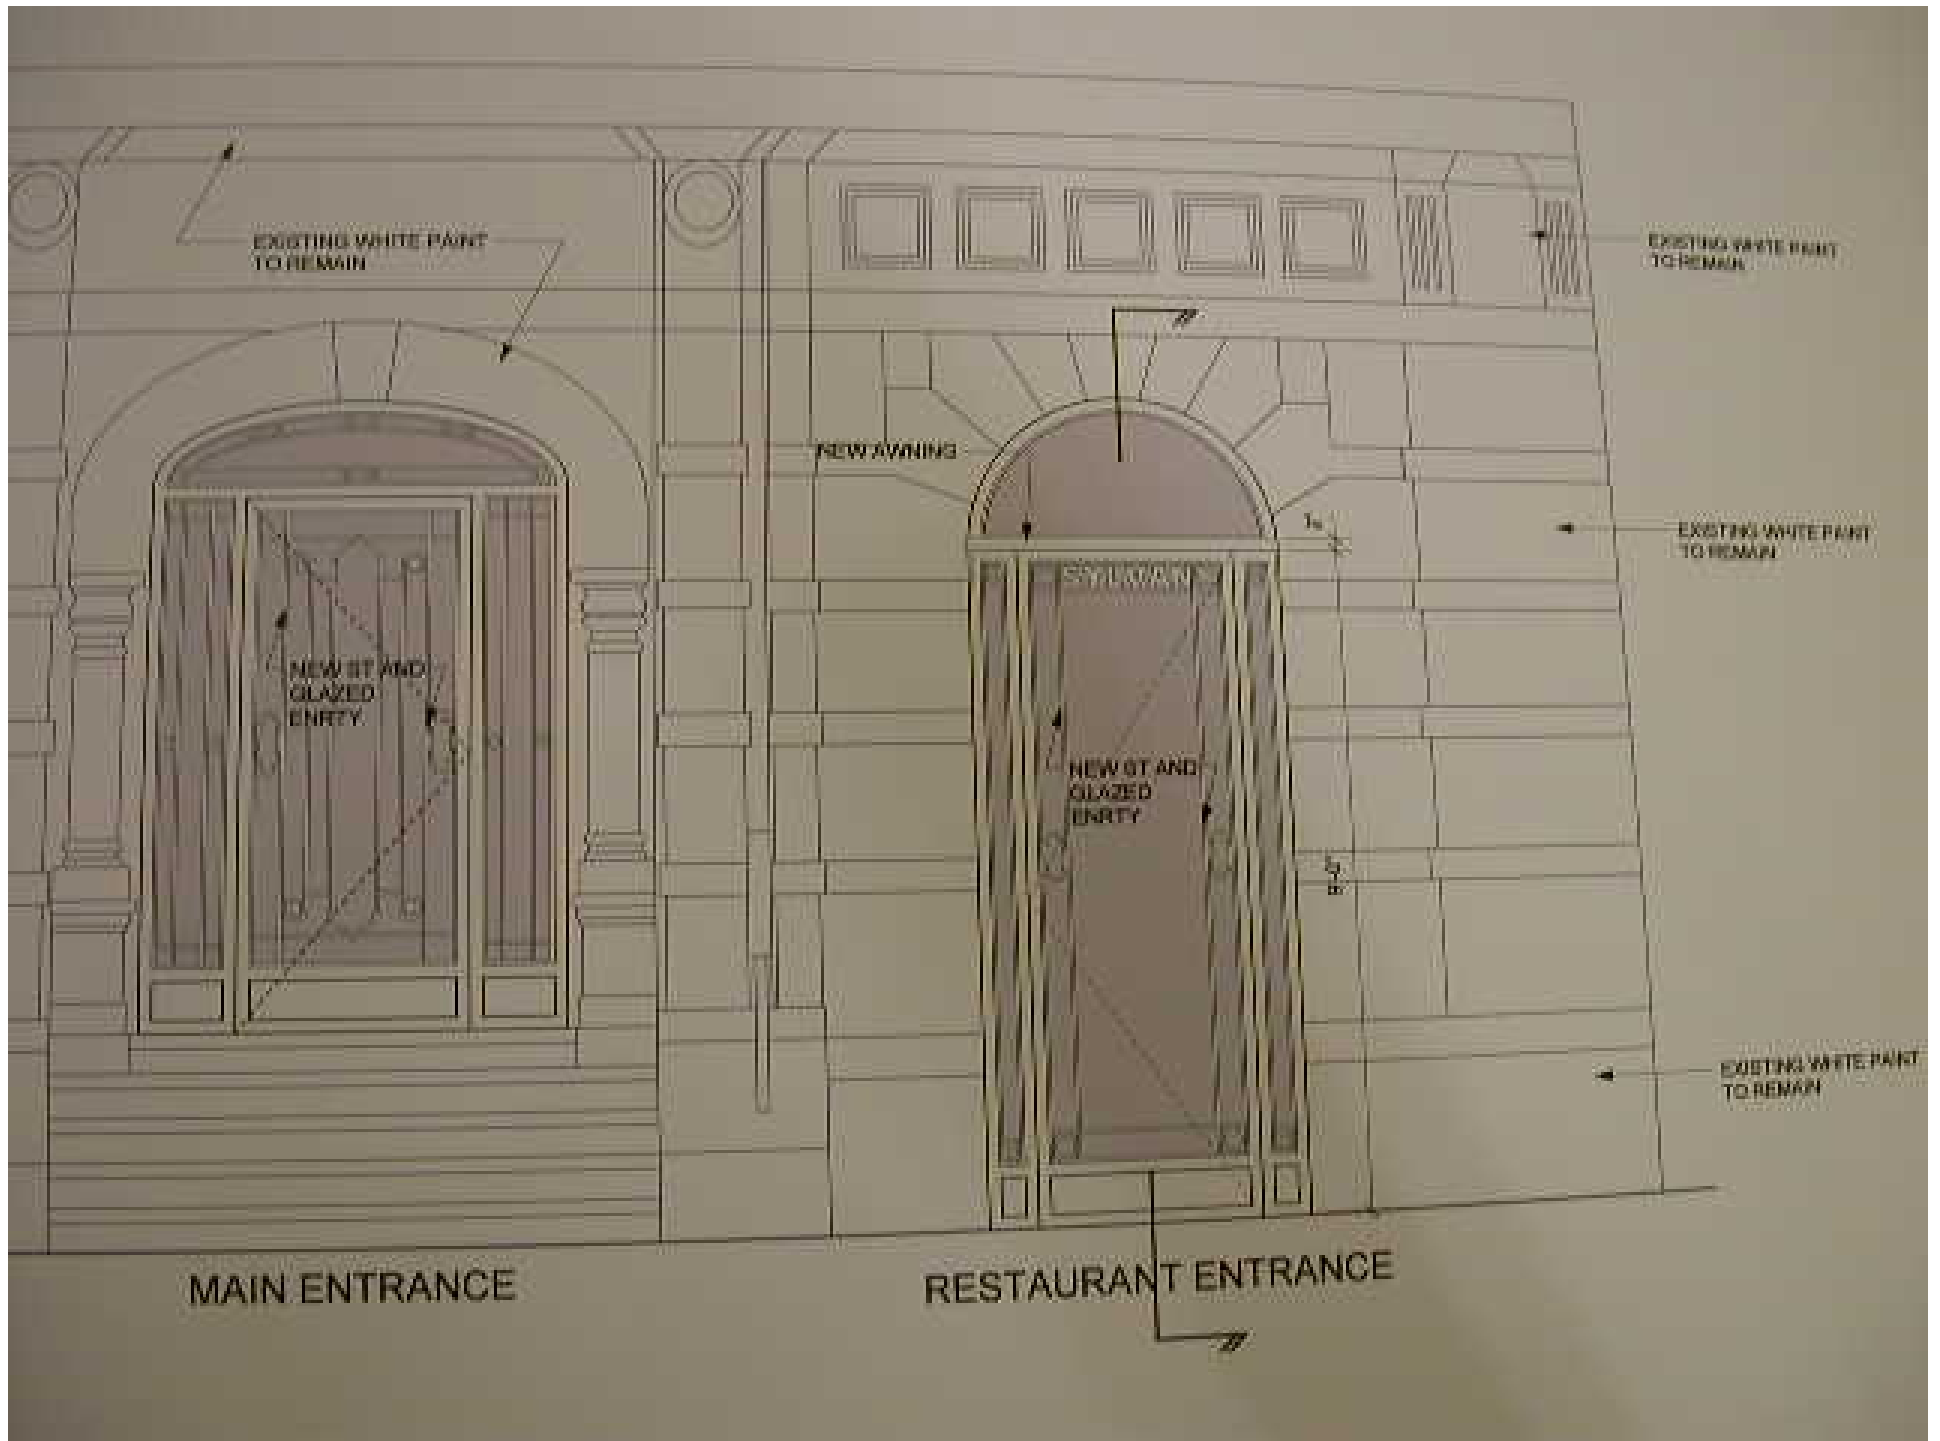

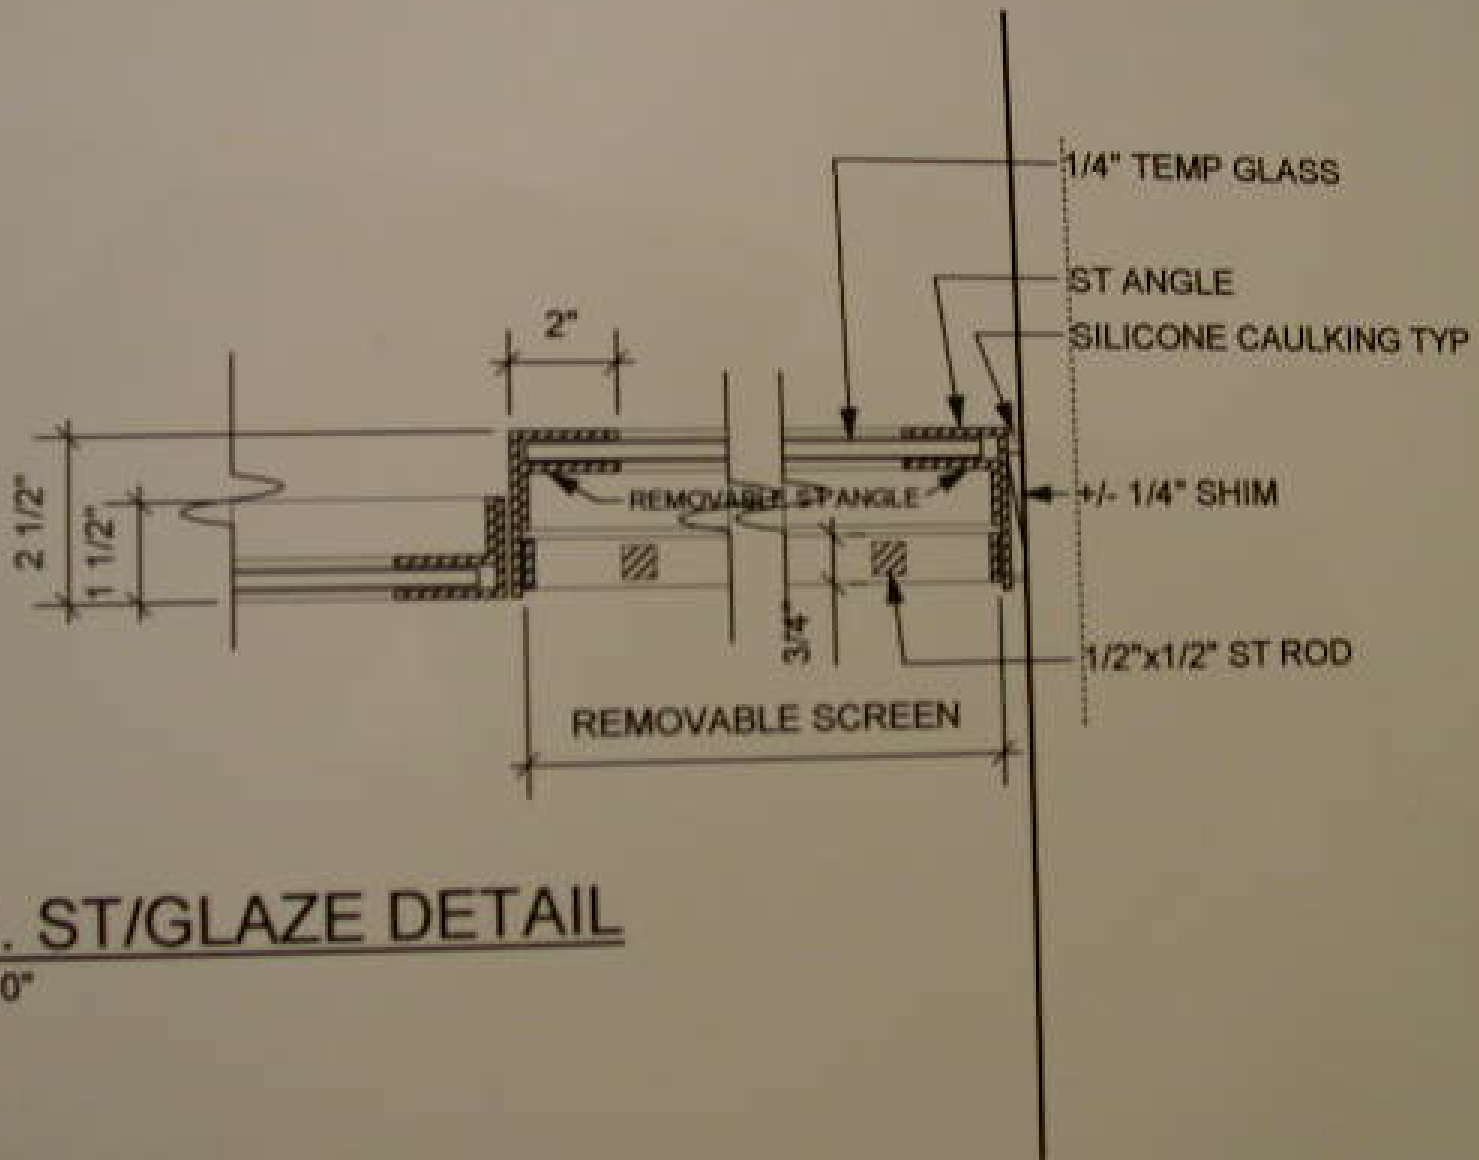

## TYP. ST/GLAZE DETAIL

S:3"=1'-0"

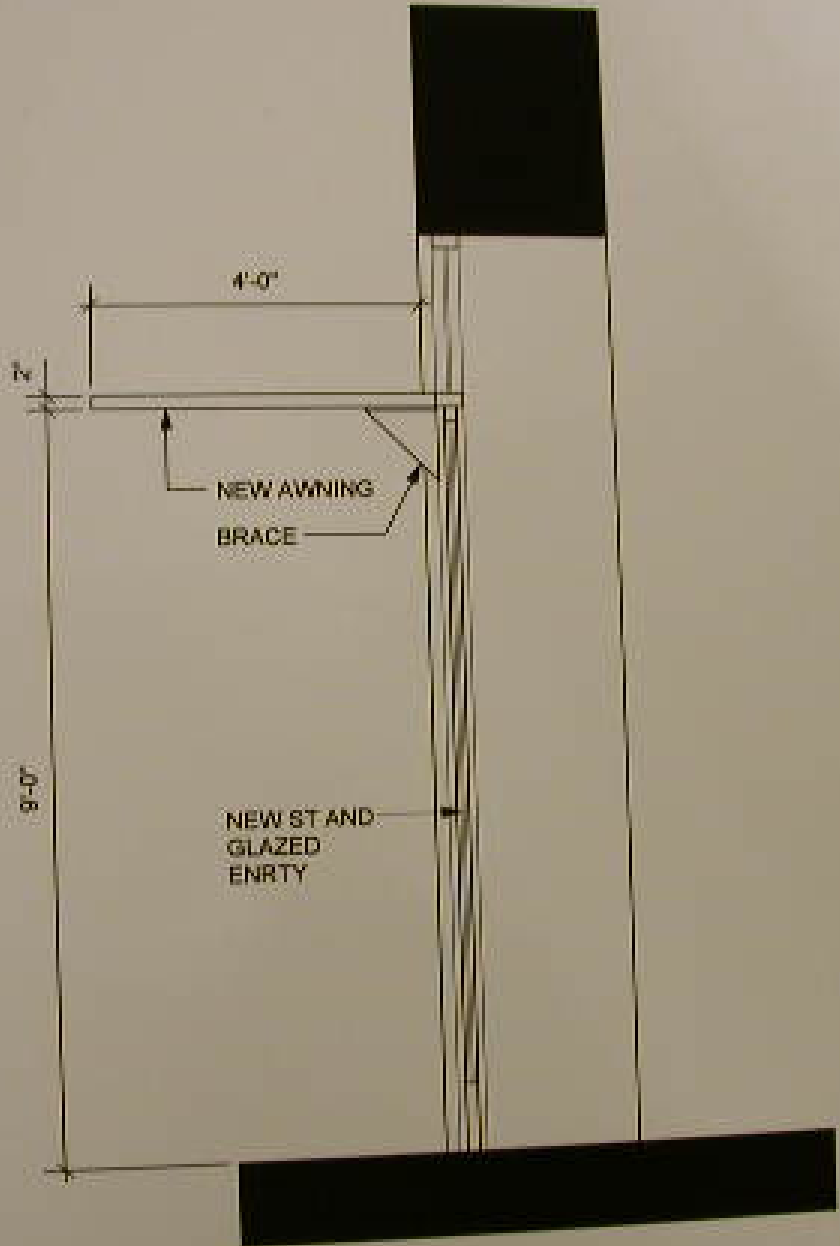


**SECTION**  
5:1/2"=1'-0"

REV






**ELEVATION**  
SECTION 1/01

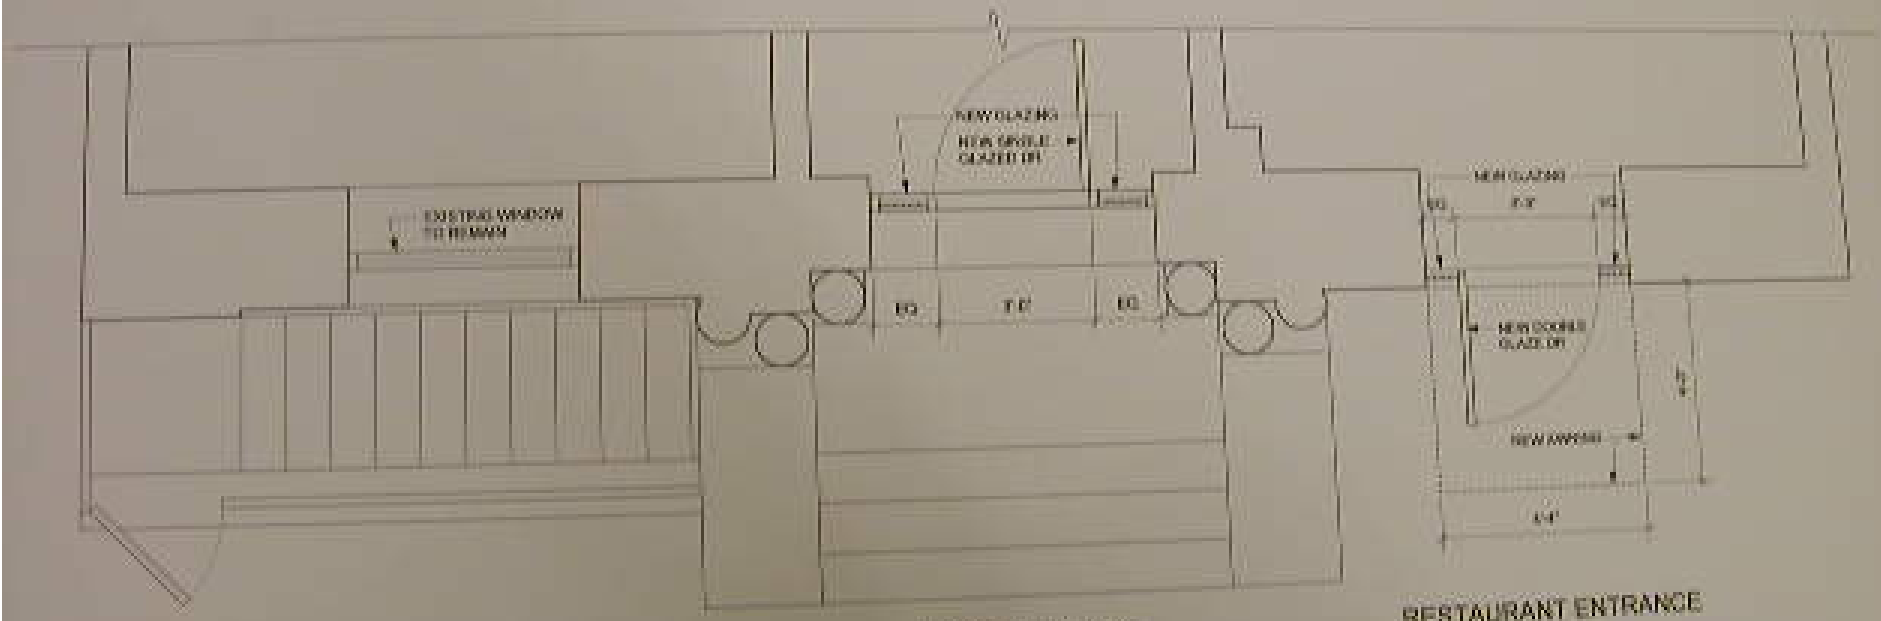

**PLAN**  
SECTION 1/01


MAIN ENTRANCE

RESTAURANT ENTRANCE

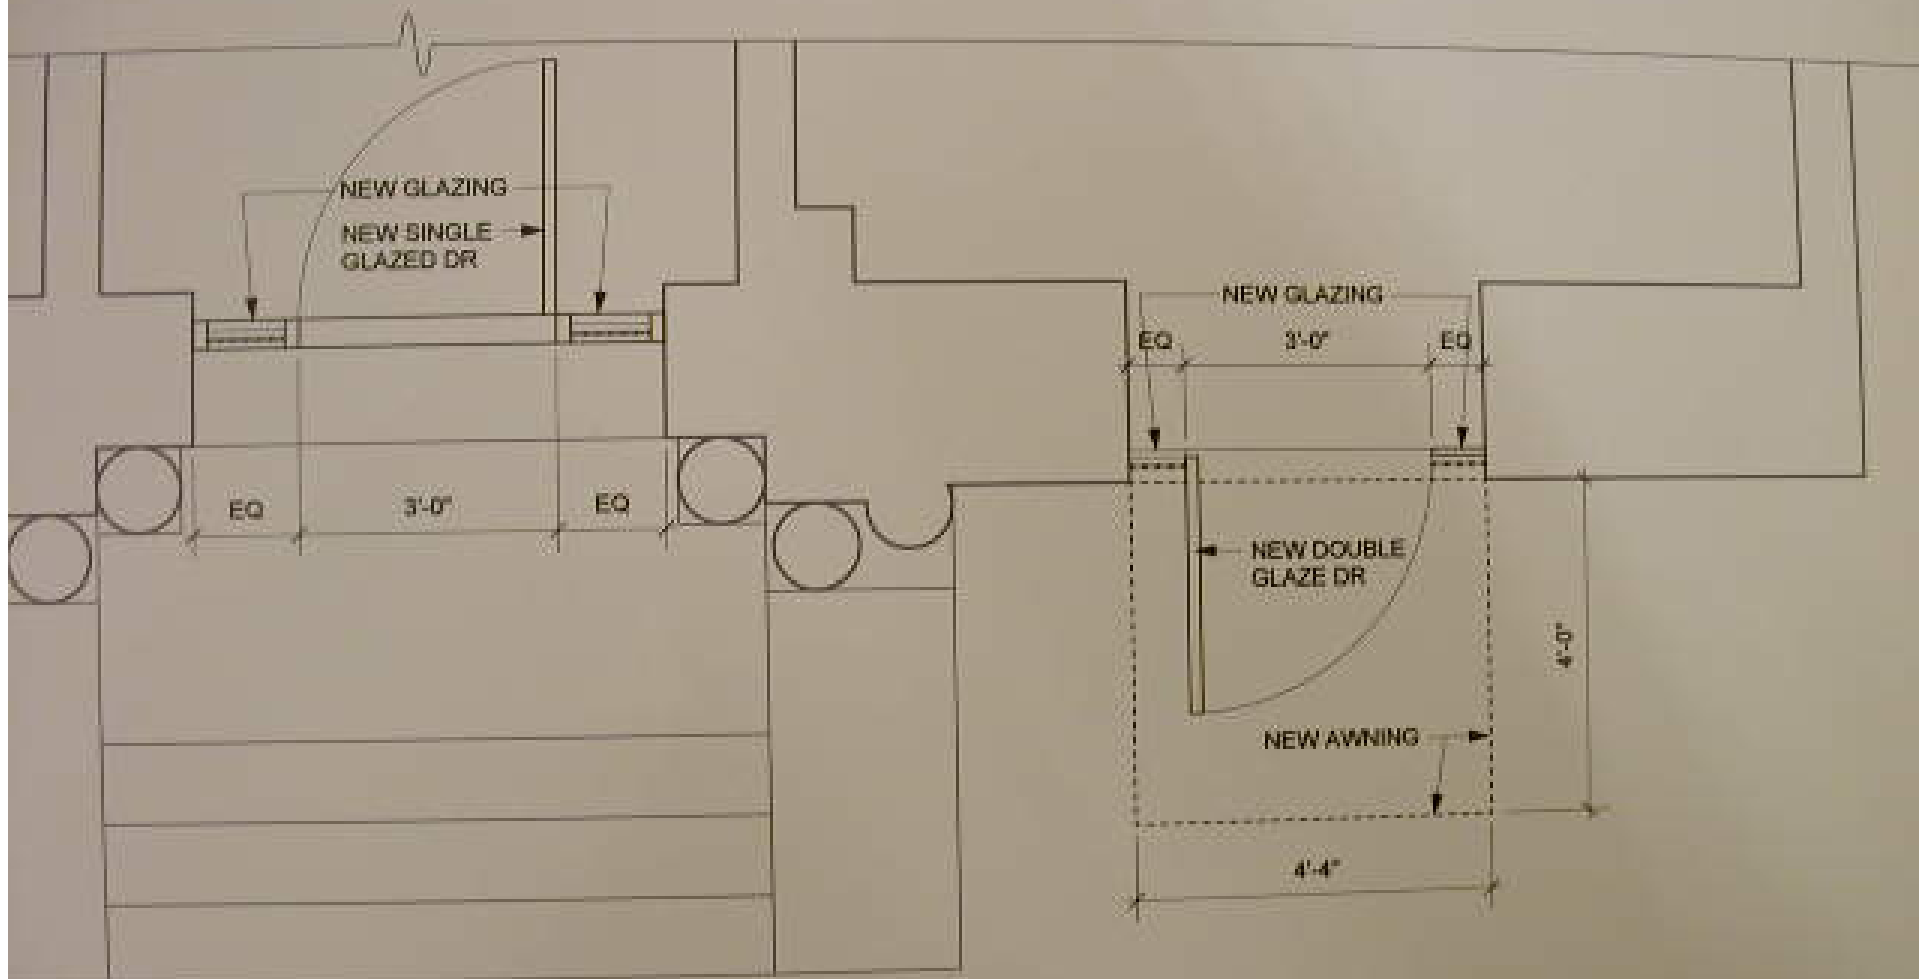

MAIN ENTRANCE

RESTAURANT ENTRANCE

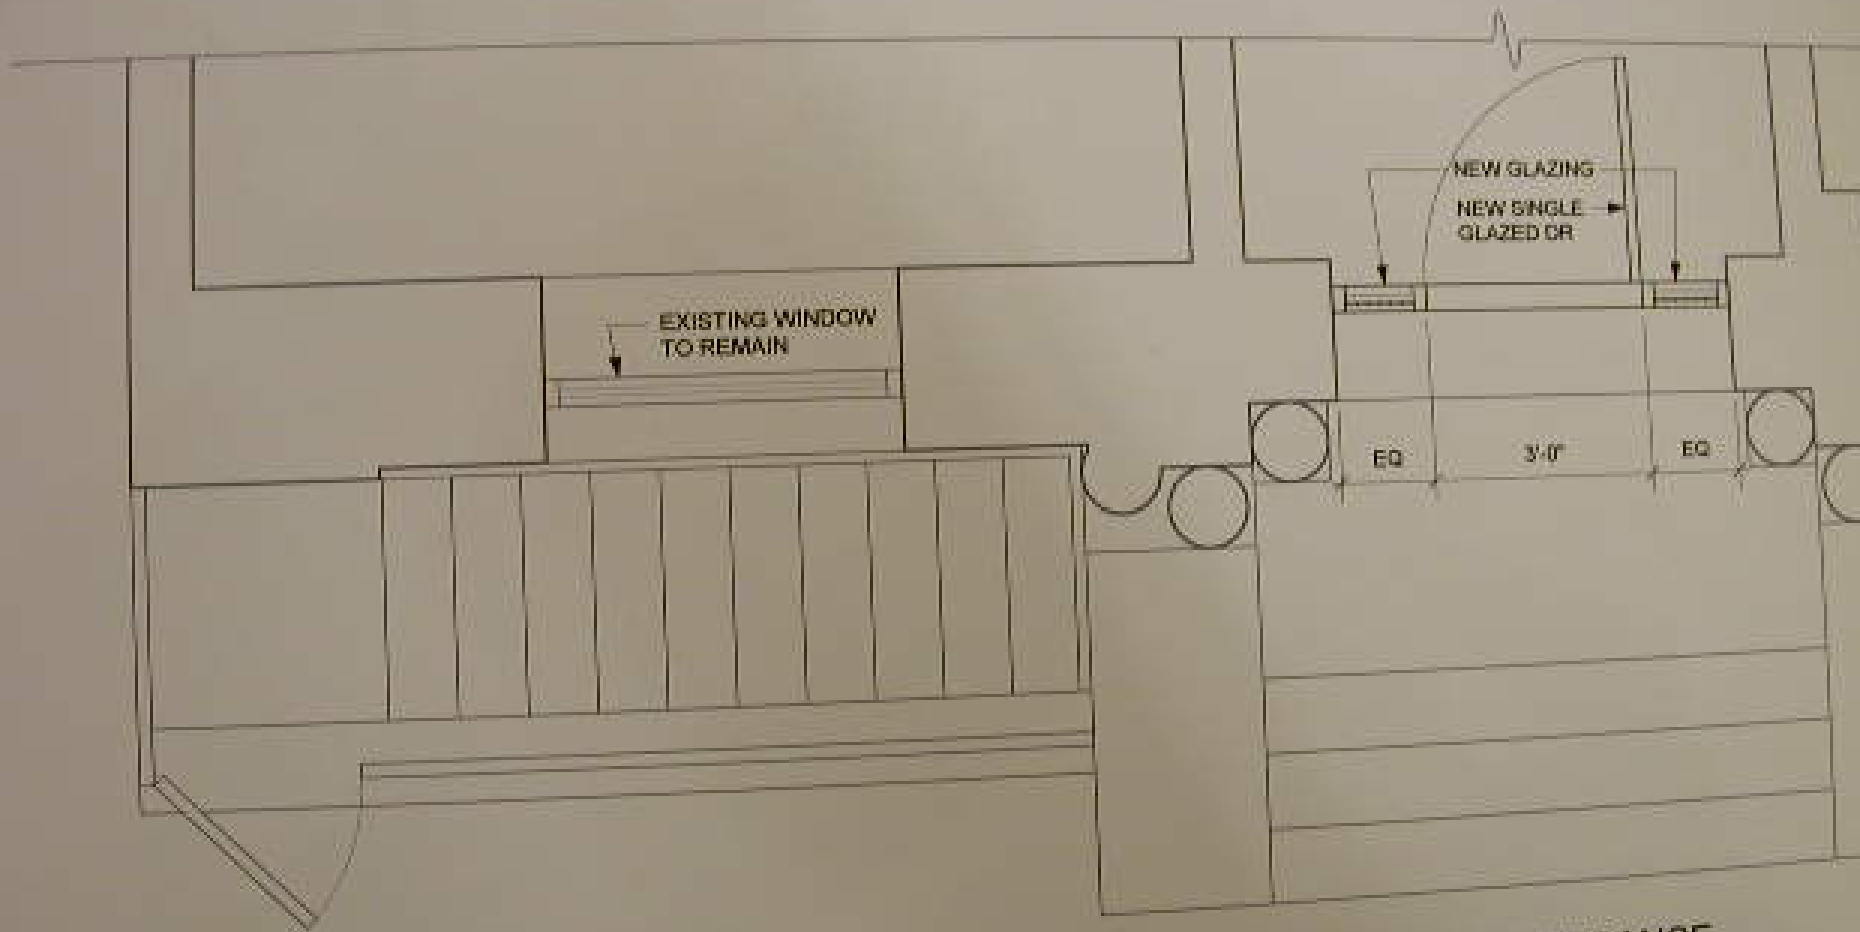

**PLAN**  
8-1/2"=1'-0"

MAIN ENTRANCE