



West Elevation

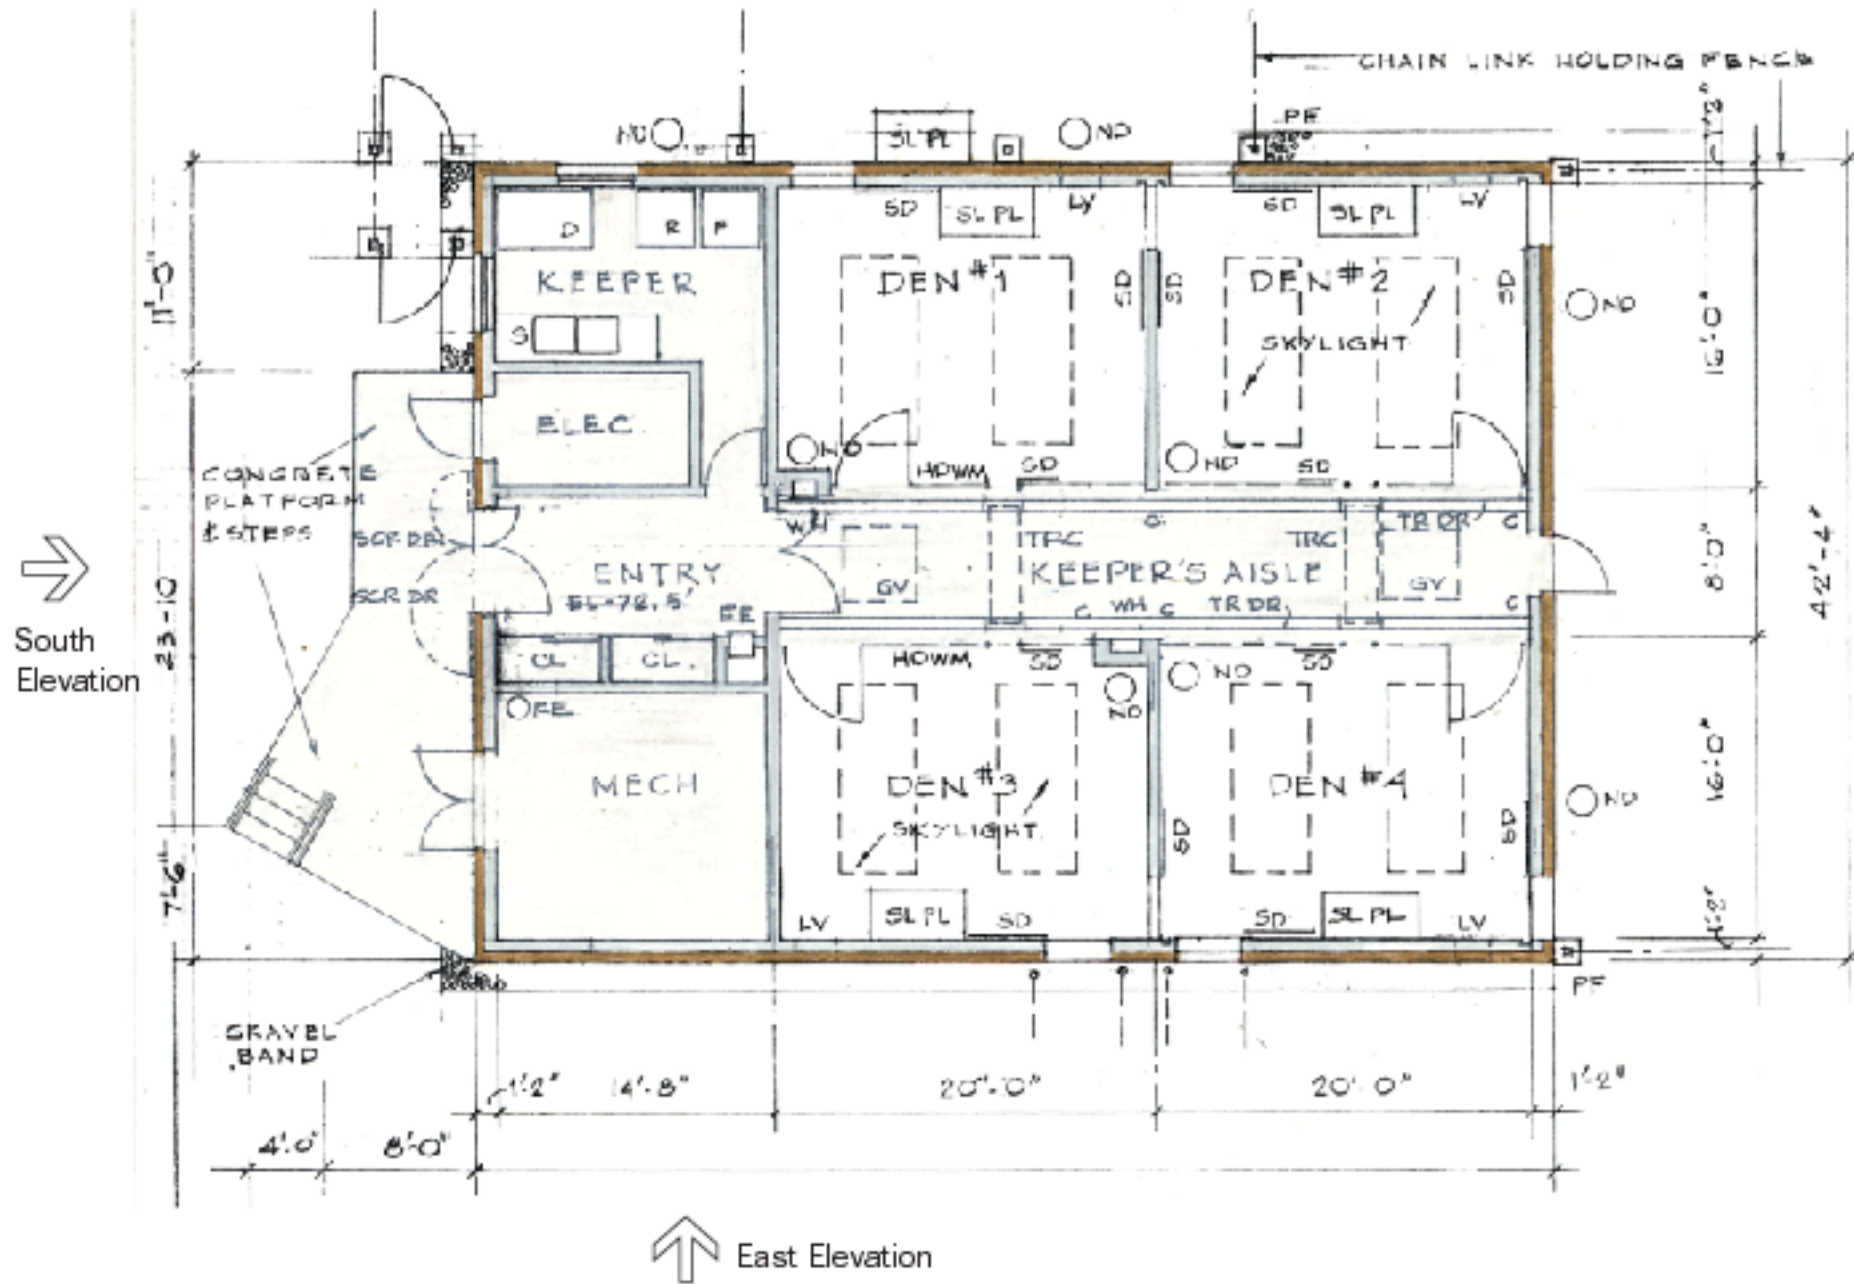

North Elevation

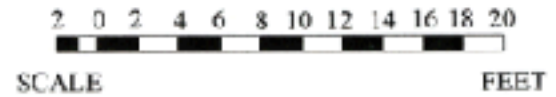

CENTRAL PARK ZOO

# SNOW LEOPARD

## Holding Building Plan

Goldstone & Hinz Architects, P.C.  
 Severud Associates Consulting Engineers, P.C.  
 CFS Engineering, P.C.  
 Quennell Rothchild & Partners, L.L.P.