


EXISTING CONDITIONS: FROM
COLUMBUS

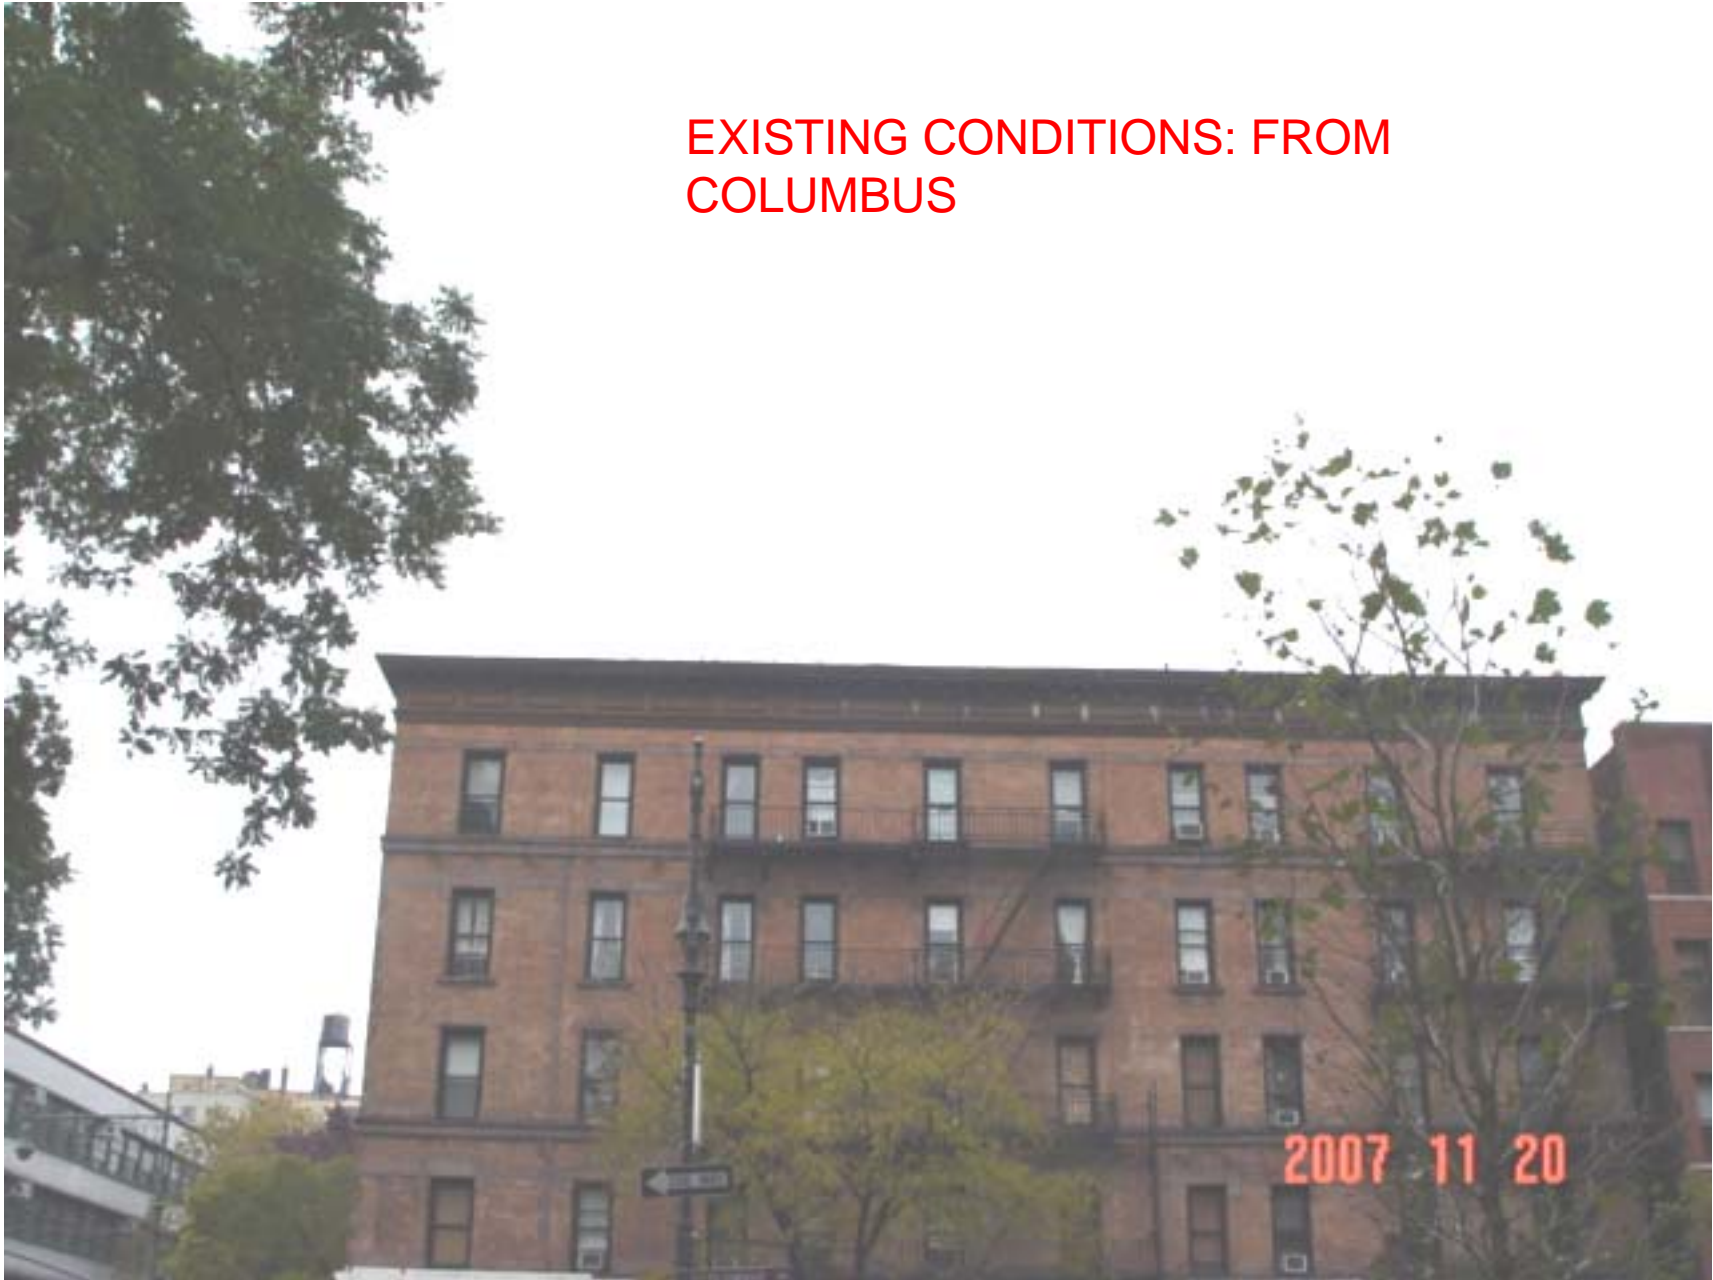

EXISTING CONDITIONS: FROM
77TH STREET



2007 11 20



PROPOSED-RENDERING FROM COLUMBUS, N. OF
77TH

PHOTO #5

2007 11 21




RENDERING FROM 77TH STREET

2007 11 21


PHOTO #10

PROPOSED-Columbus Ave Elevation

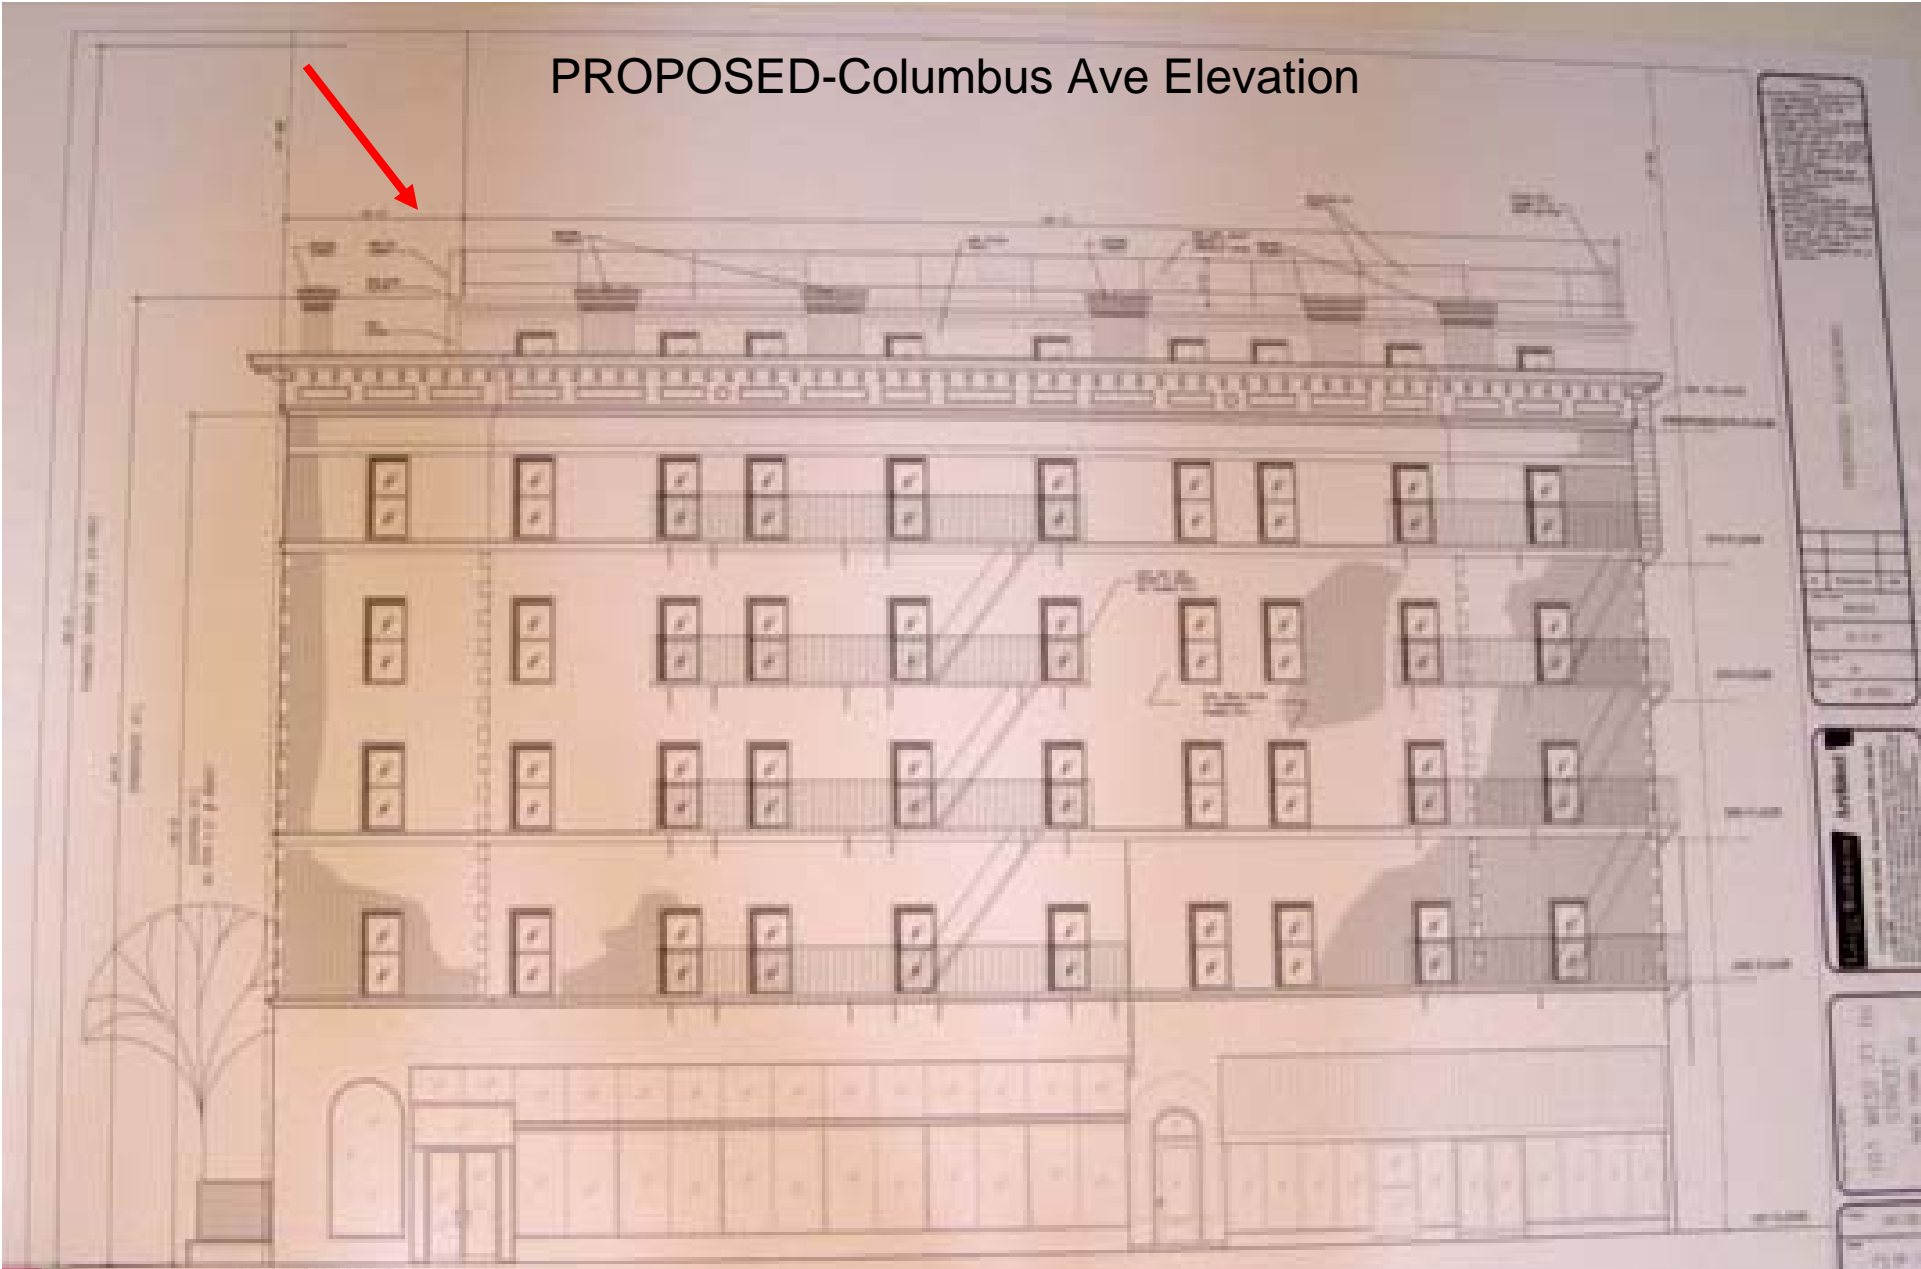

PROPOSED PART ELEVATION
Scale 1/8" = 1'-0"

2007 11 21

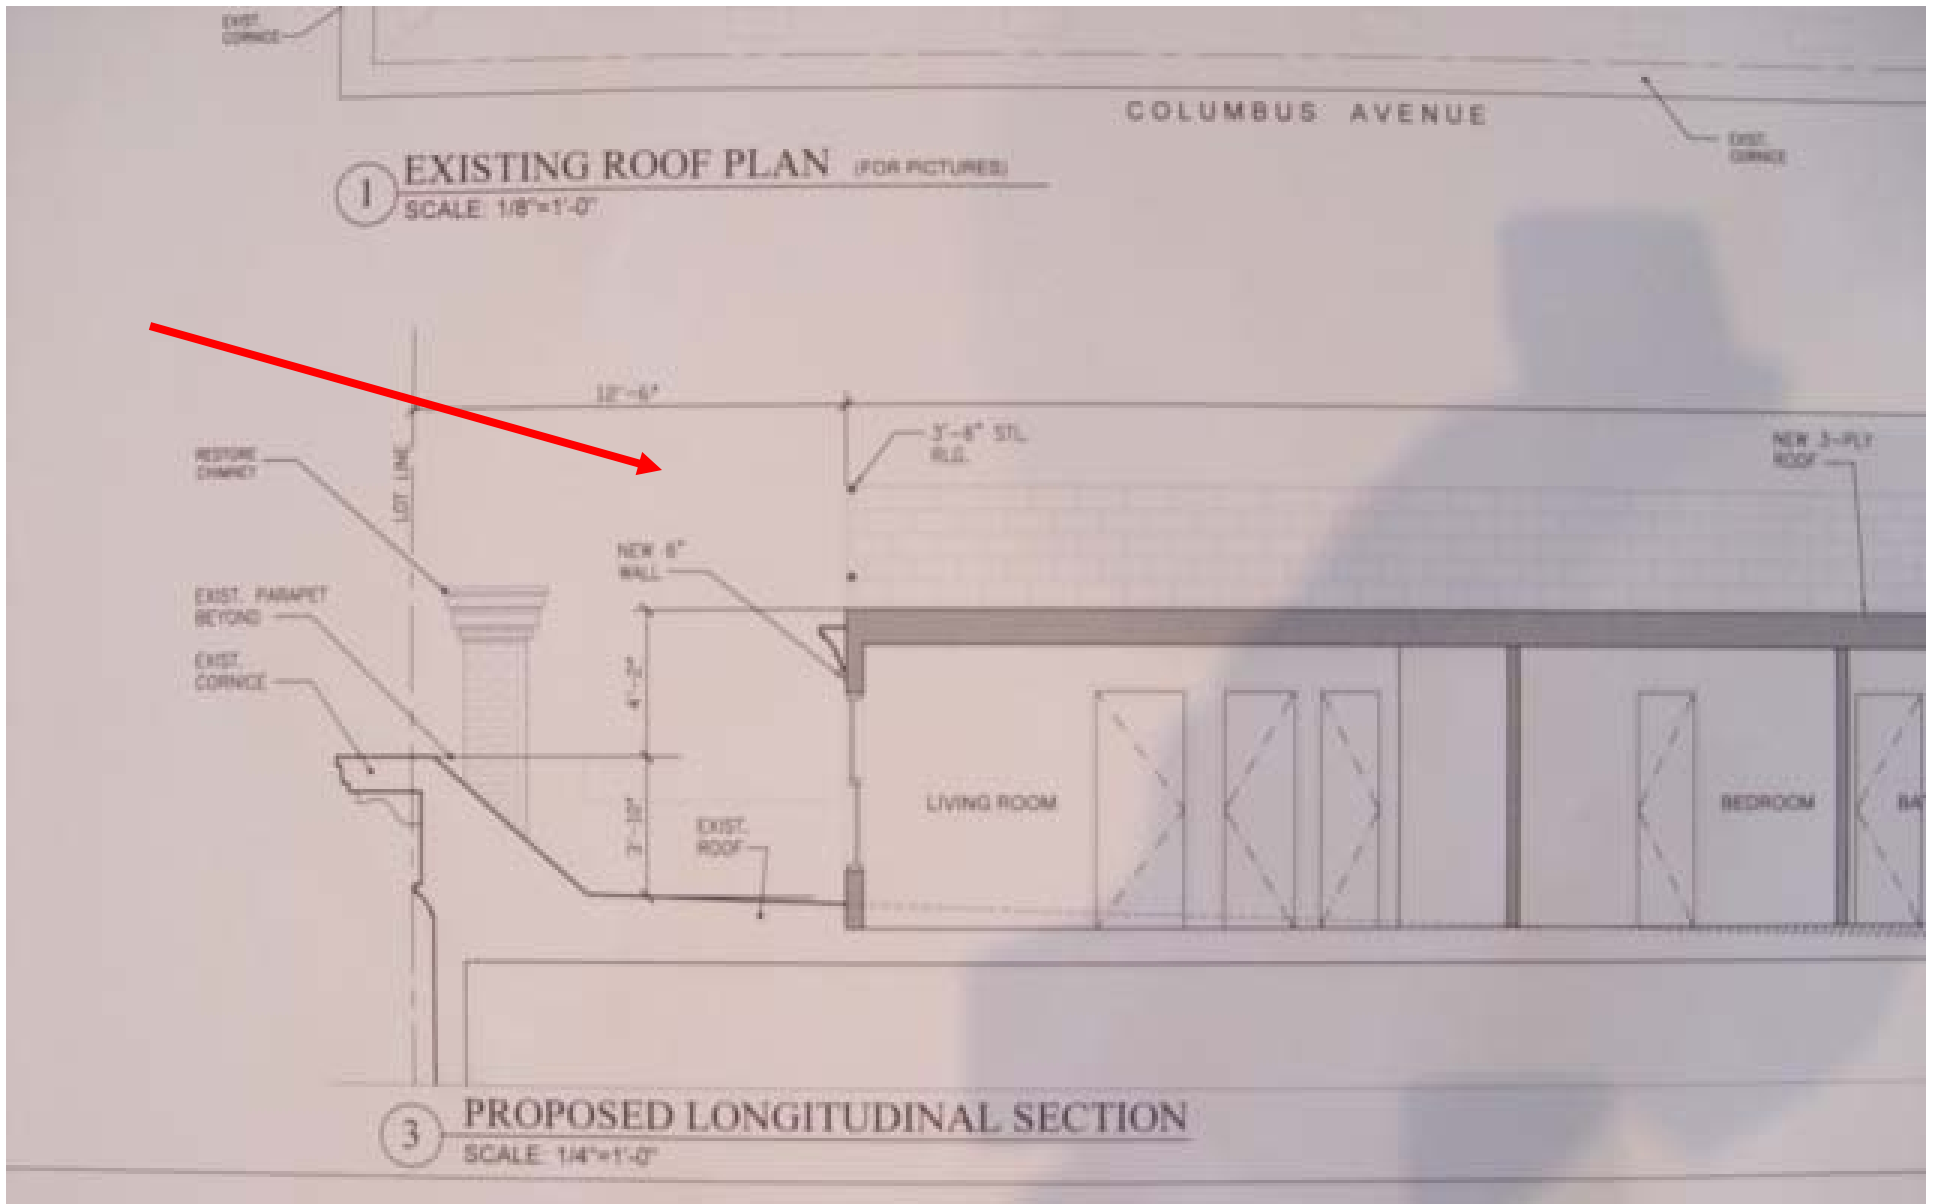


PROPOSED LONGITUDINAL SECTION

PHOTO #9

PHOTO #10

PROPOSED TRANSVERSE SECTION

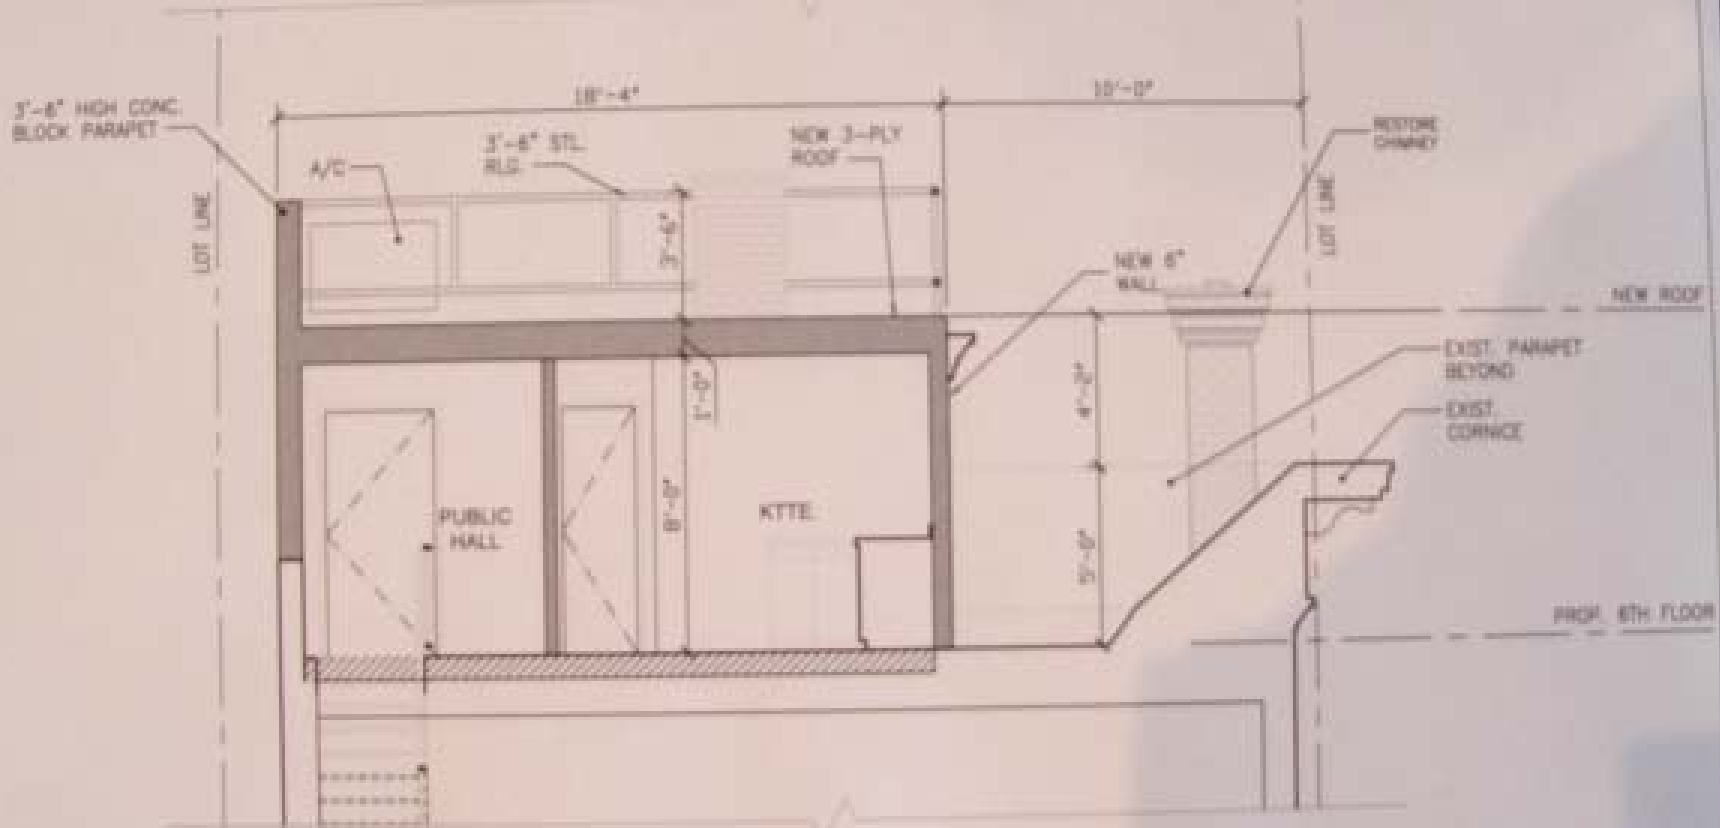


2 PROPOSED TRANSVERSE SECTION
SCALE: 1/4"=1'-0"

2007 11 21

Architect

Gregg Rothstein

PROPOSED 77TH STREET Elevation

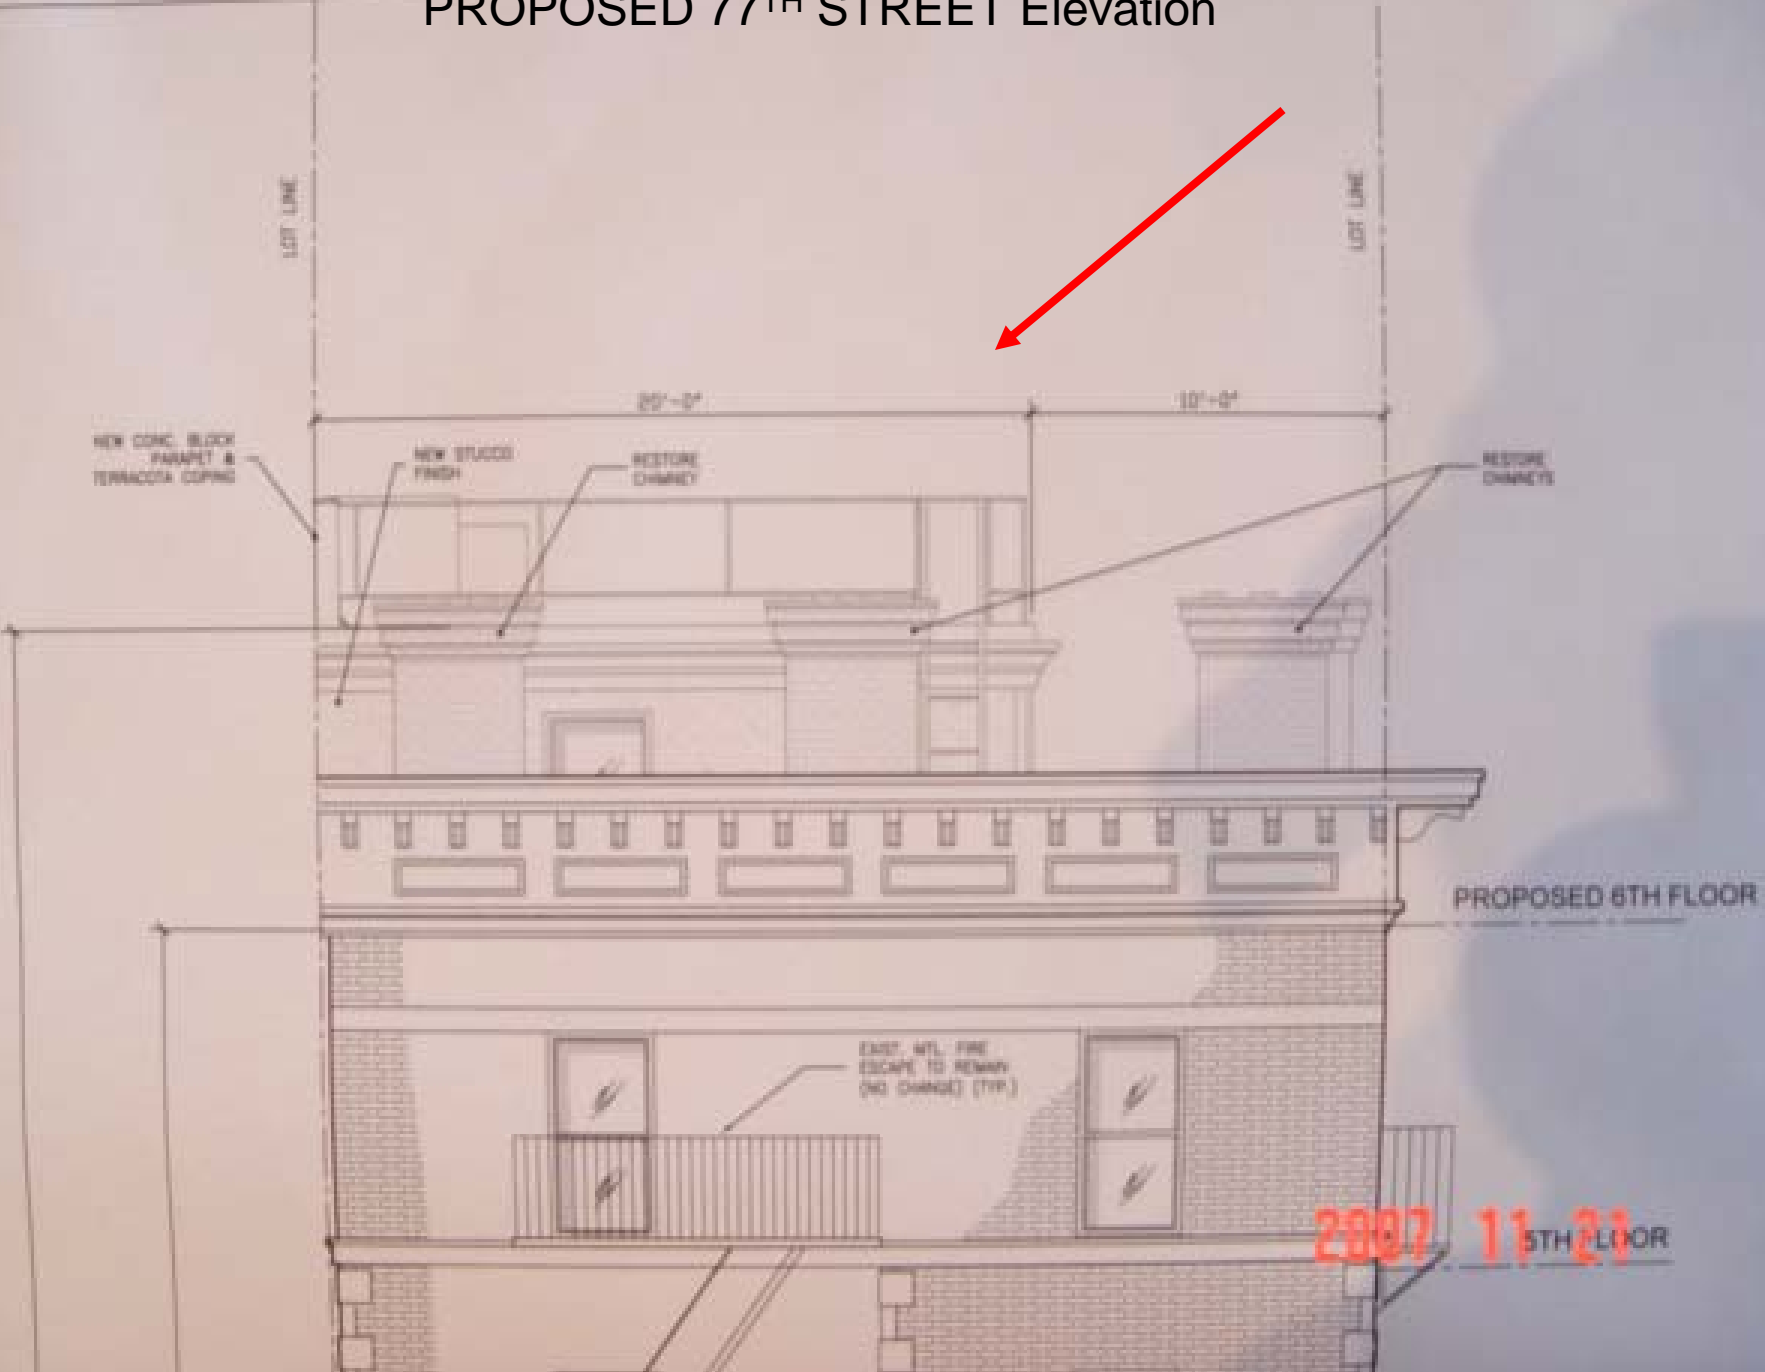

SEC. 25-692)


2007 11 21

5TH FLOOR

PROPOSED
77TH
STREET
Elevation




77TH STREET Elevation

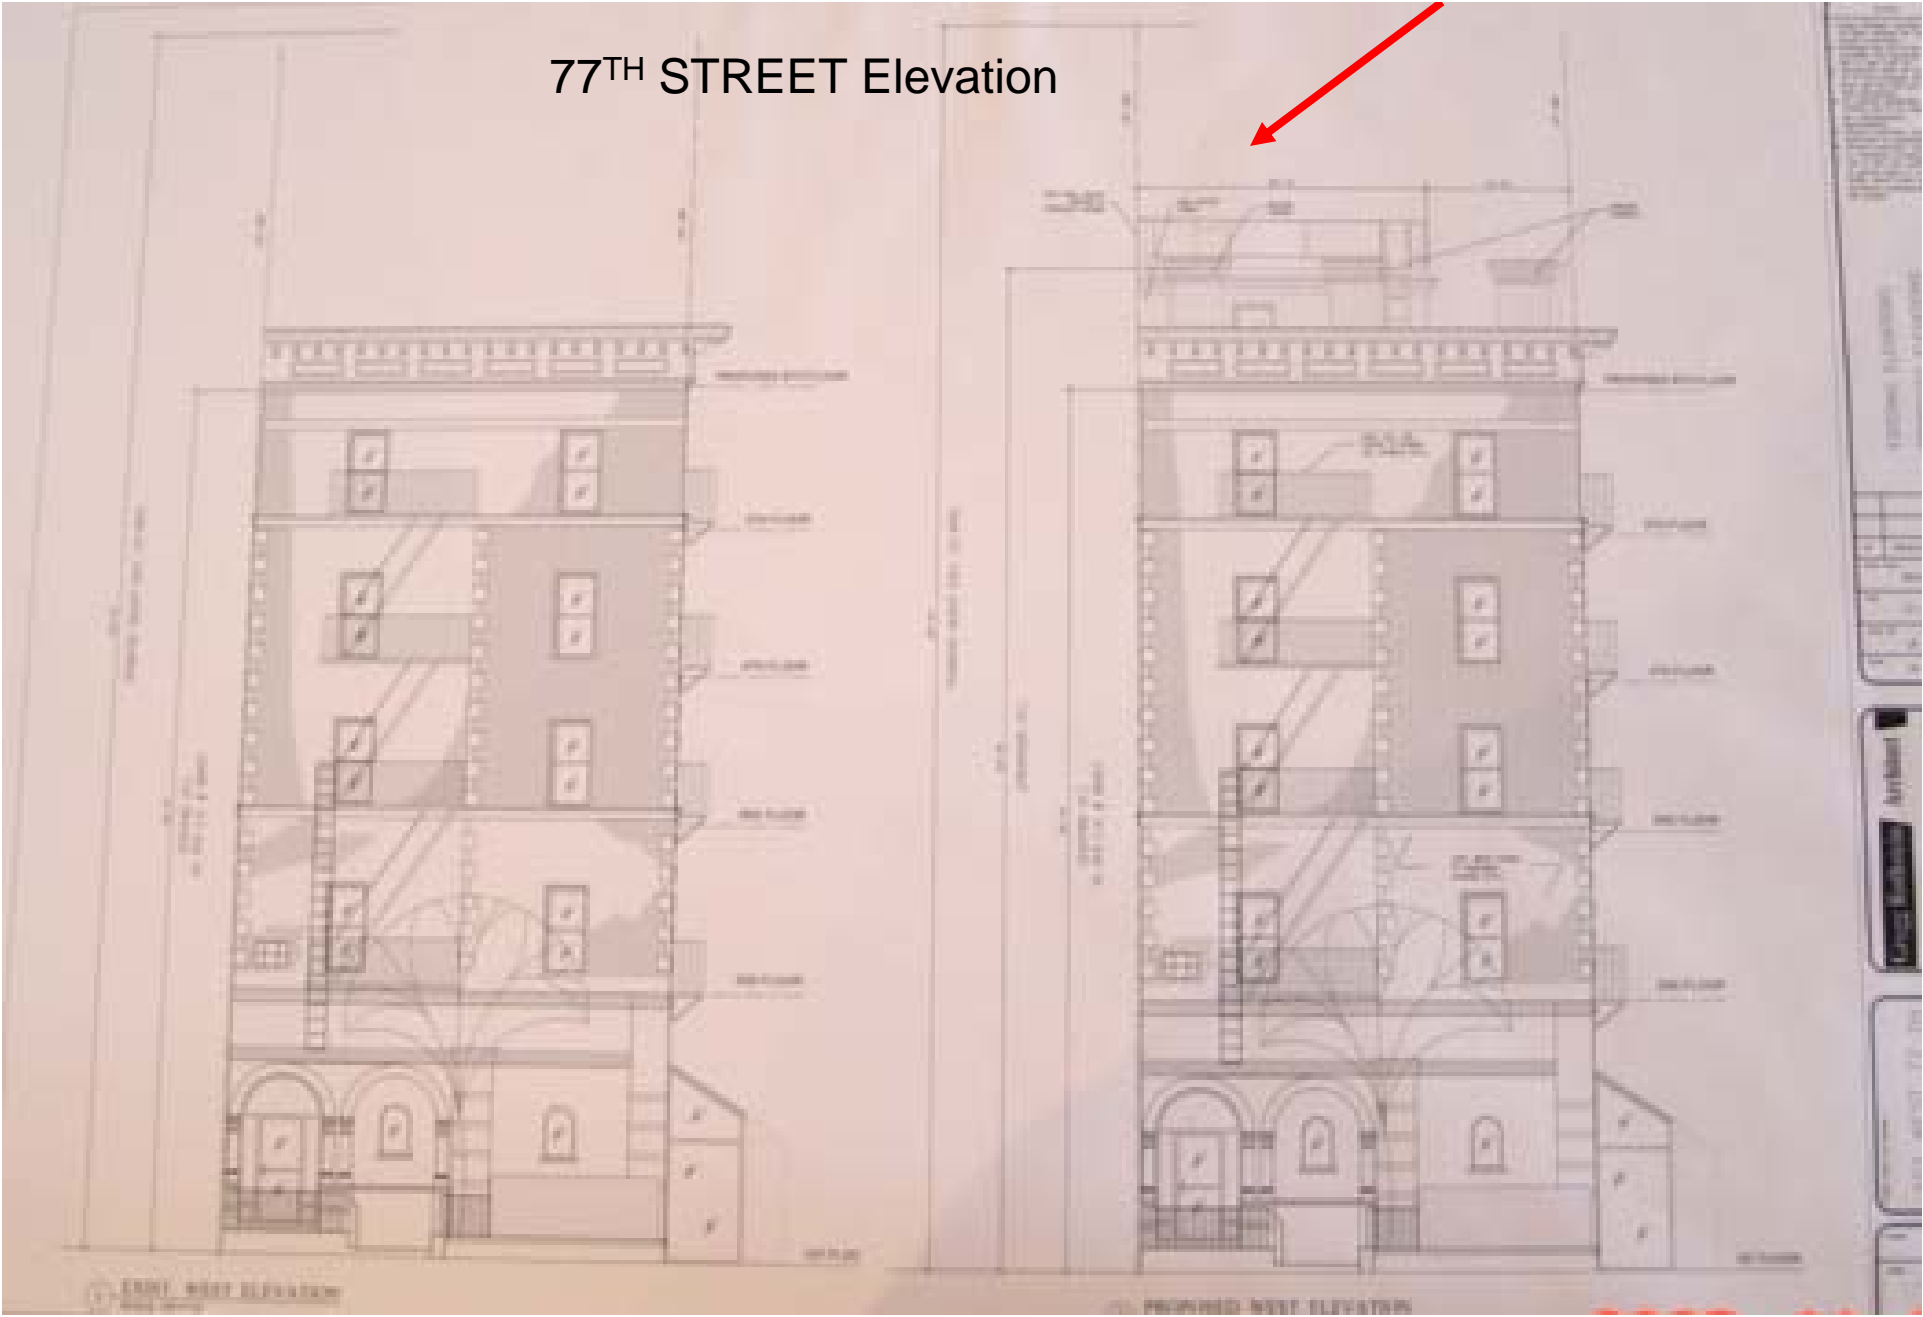

EXISTING

PROPOSED

PLAN

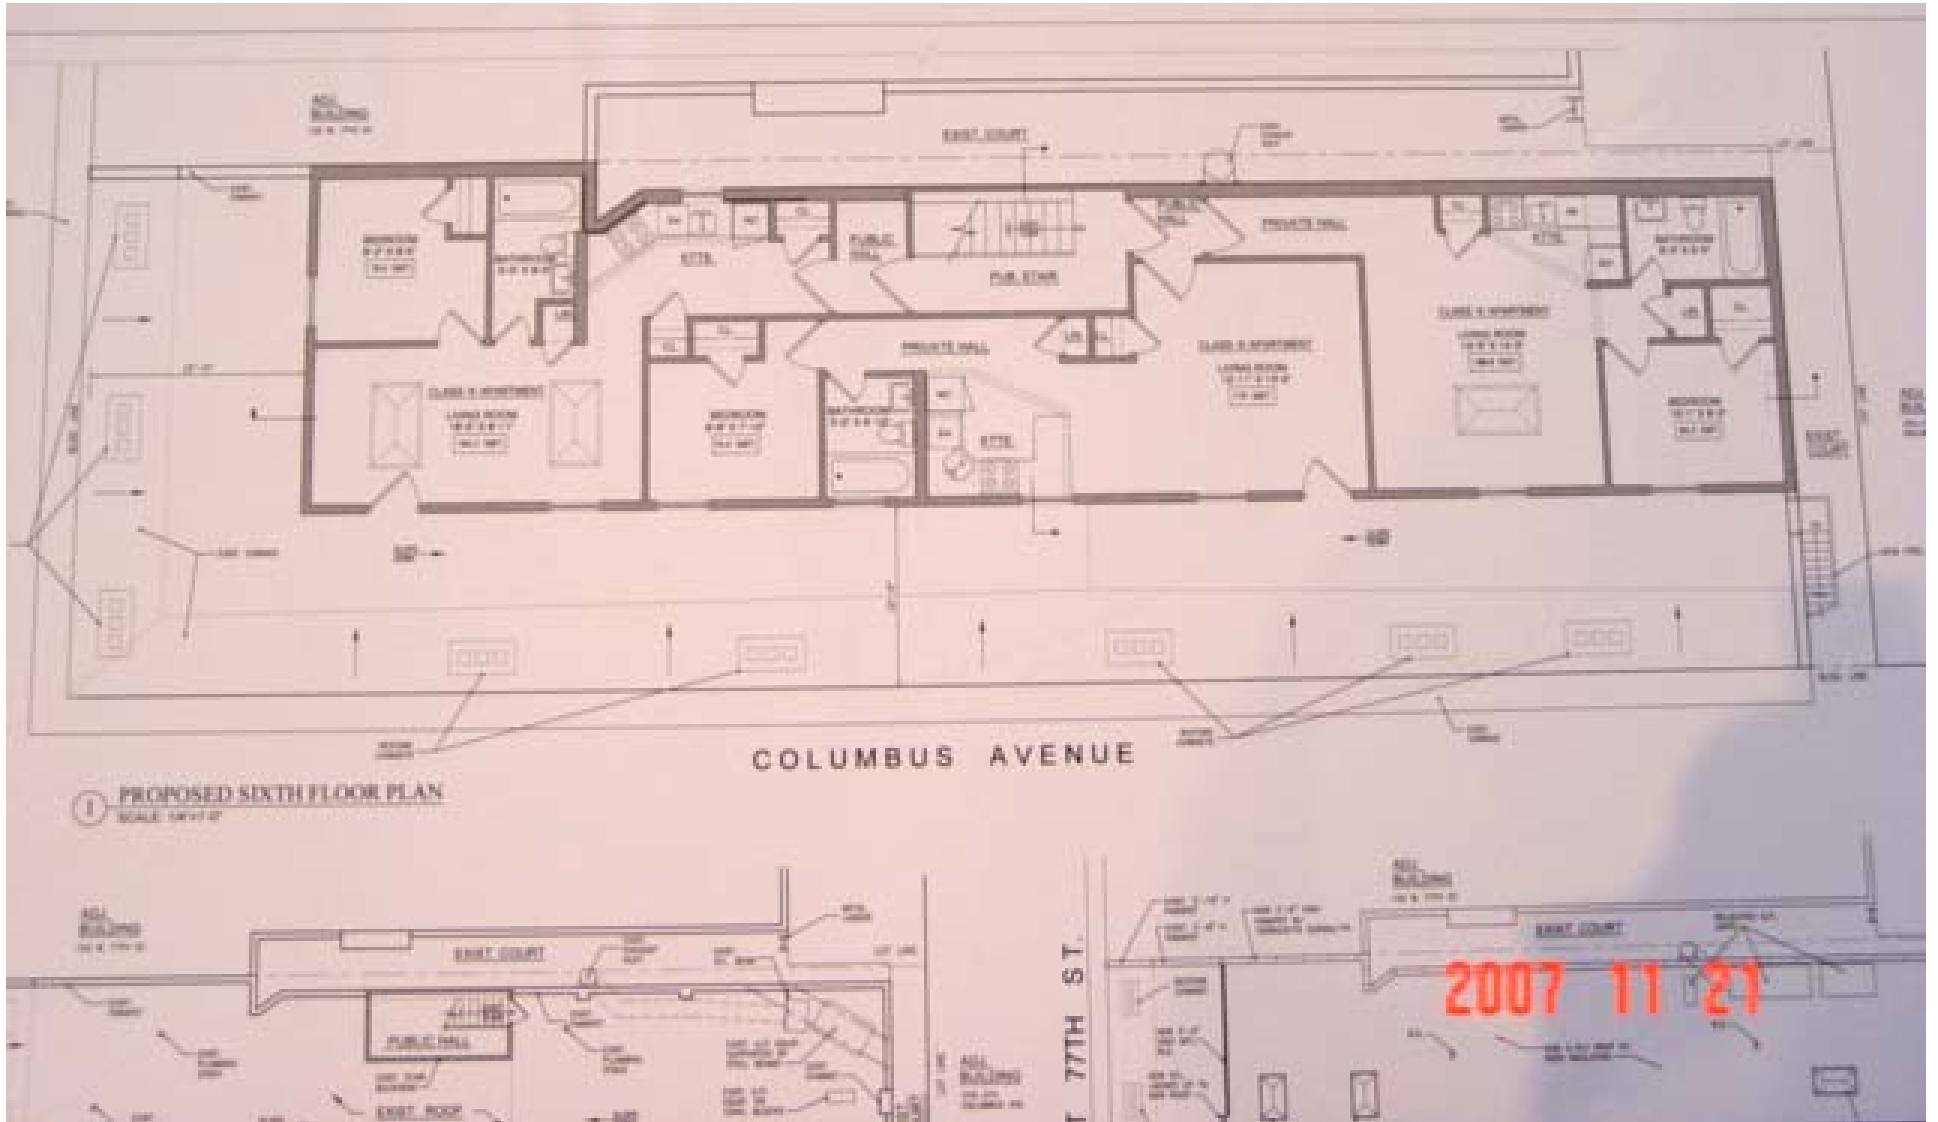

Tax Photo





PHOTO #7



PHOTO #8



PHOTO #9



PHOTO #10



PHOTO #11



PHOTO #12

PHOTOGRAPHIC RECORD

DATE: _____

TIME: _____

LOCATION: _____

PHOTOGRAPHER: _____

NO.	DATE	TIME	LOCATION

Archives

Preserve your photos and documents for future generations.

Call 1-800-777-7777