

LIST OF DRAWINGS

LPC-100 COVER SHEET

EXISTING CONDITIONS PLAN (AND PHOTO KEY) EXISTING CONDITIONS PHOTOS LPC-101

LPC-102

HISTORIC PHOTOS LPC-103

PHOTOS OF PROPOSED MATERIALS LPC-104

LPC-105 ILLUSTRATIVE PLAN


SK-0509 PEDESTRIAN GATE DETAILS MASONRY COLUMN DETAILS SK-0512

SK-0522 STEEL SIGN DETAILS

ADRIAN SMITH | Landscape Architecture 130 W. 79th St., 9A, New York, NY 10024 T. 917.592.8753 E. adrian@adriansmithlandscape.com CHRIST & SAINT STEPHEN'S EPISCOPAL CHURCH 122 WEST 69TH STREET NEW YORK, NY 10023

LANDMARKS PRESERVATION SUBMISSION

DATE: MAY 25, 2016 LPC-100

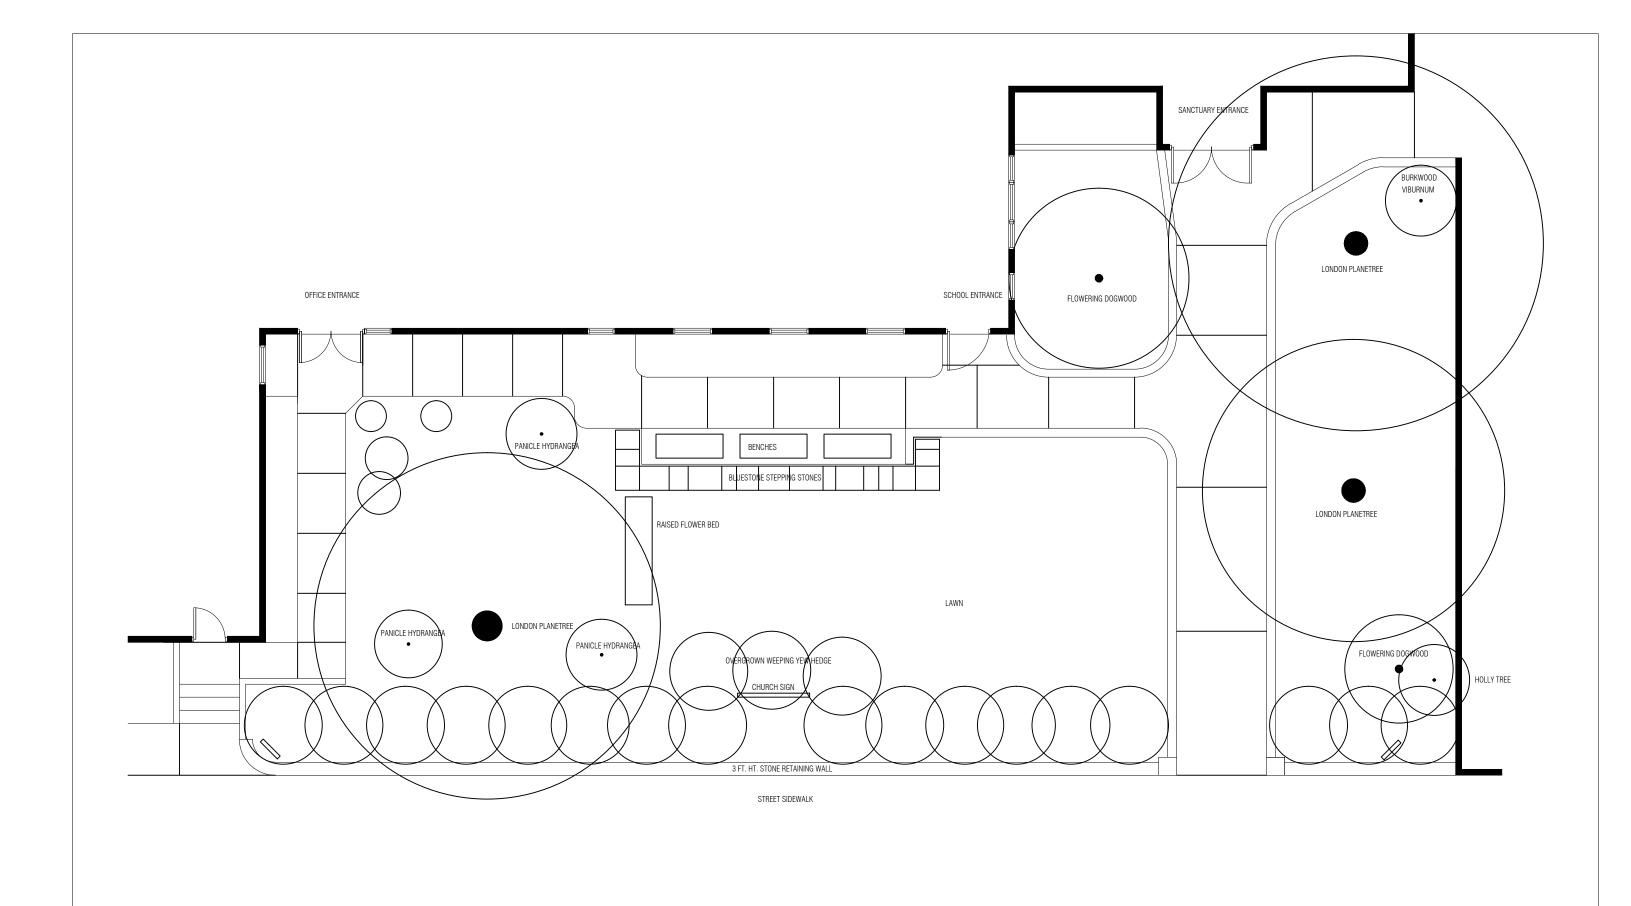

CHRIST & SAINT STEPHEN'S EPISCOPAL CHURCH

122 WEST 69TH STREET NEW YORK, NY 10023

EXISTING CONDITIONS PLAN (AND PHOTO KEY)



SCALE: 1/8" = 1'-0" DATE: MAY 25, 2016 LPC-101



(1) EXISTING WESTERN PLANTING BED ABOVE CONCRETE CURB WALL



2) EXISTING CONCRETE RAMP LEADING TO ENTRANCE TO SANCTUARY



EXISTING EASTERN PLANTING
ABOVE CONCRETE CURB WALL



VIEW NORTHEAST ACROSS CENTRAL GARDEN
AREA WITH EXISTING SEATING AREA



(4) EXISTING STREET VIEW W/ STEEL GATE TO COMPARE TO HISTORIC VIEW W/GATE (103)



(5) VIEW WEST ACROSS CENTRAL GARDEN AREA WITH EXIST. SEATING



6 VIEW SOUTH OF MAIN CHURCH STRUCTURE,
ENTRANCE TO DAY SCHOOL AND EXIST. SEATING



(7) EXISTING CENTRALLY LOCATED SIGN


CHRIST & SAINT STEPHEN'S EPISCOPAL CHURCH

122 WEST 69TH STREET NEW YORK, NY 10023 **EXISTING CONDITIONS PHOTOS**


DATE: MAY 12, 2016 LPC-102



(N) UNDATED HISTORIC PHOTOGRAPH OF SAINT STEPHEN'S CHURCH W/WROUGHT IRON GATE

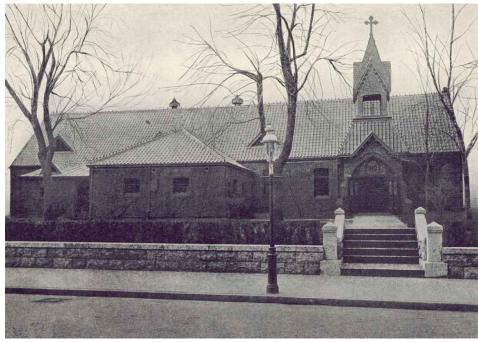

B HISTORIC PHOTOGRAPH FROM 1905 OF CHRIST AND SAINT STEPHEN'S EPISCOPAL CHURCH

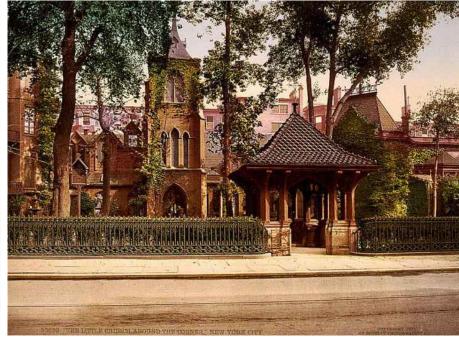

© PRECEDENT: HISTORIC PHOTOGRAPH OF CHURCH OF THE TRANSFIGURATION, NEW YORK, NY, W/ORNAMENTAL STEEL FENCE



PRECEDENT: GARDEN AT GRACE EPISCOPAL CHURCH, NEW YORK, NY



(E) INSPIRATION: BOXWOOD PARTERRE GARDEN WITH PERENNIALS



(F) INSPIRATION: BOXWOOD PARTERRE GARDEN WITH PERENNIALS AND SHRUBS



INSPIRATION: HERRINGBONE BRICK
PAVING WITH BOXWOOD HEDGE

CHRIST & SAINT STEPHEN'S EPISCOPAL CHURCH

122 WEST 69TH STREET NEW YORK, NY 10023 HISTORIC PRECEDENTS AND INSPIRATIONAL PHOTOS

DATE: MAY 12, 2016 LPC-103



PROPOSED BRICK PAVING SAMPLES - PROVIDED FOR COLOR RANGE ONLY



EXAMPLE OF STEEL EDGING TO SEPARATE PAVED AREA FROM PLANTING



M EXAMPLE OF STEEL EDGING TO SEPARATE PAVED AREA FROM PLANTING



EXAMPLE OF PROPOSED
 HERRINGBONE BRICK PAVING PATTERN



N EXAMPLE OF STEEL EDGING IN THE LANDSCAPE



EXAMPLE OF PROPOSED HERRINGBONE BRICK PAVING PATTERN



© EXAMPLE OF PROPOSED HERRINGBONE BRICK PAVING PATTERN




© EXAMPLE OF PROPOSED ORNAMENTAL STEEL FENCE CHURCH OF THE TRANSFIGURATION

CHRIST & SAINT STEPHEN'S EPISCOPAL CHURCH

122 WEST 69TH STREET NEW YORK, NY 10023 PHOTOS OF PROPOSED MATERIALS

DATE: MAY 25, 2016 LPC-104

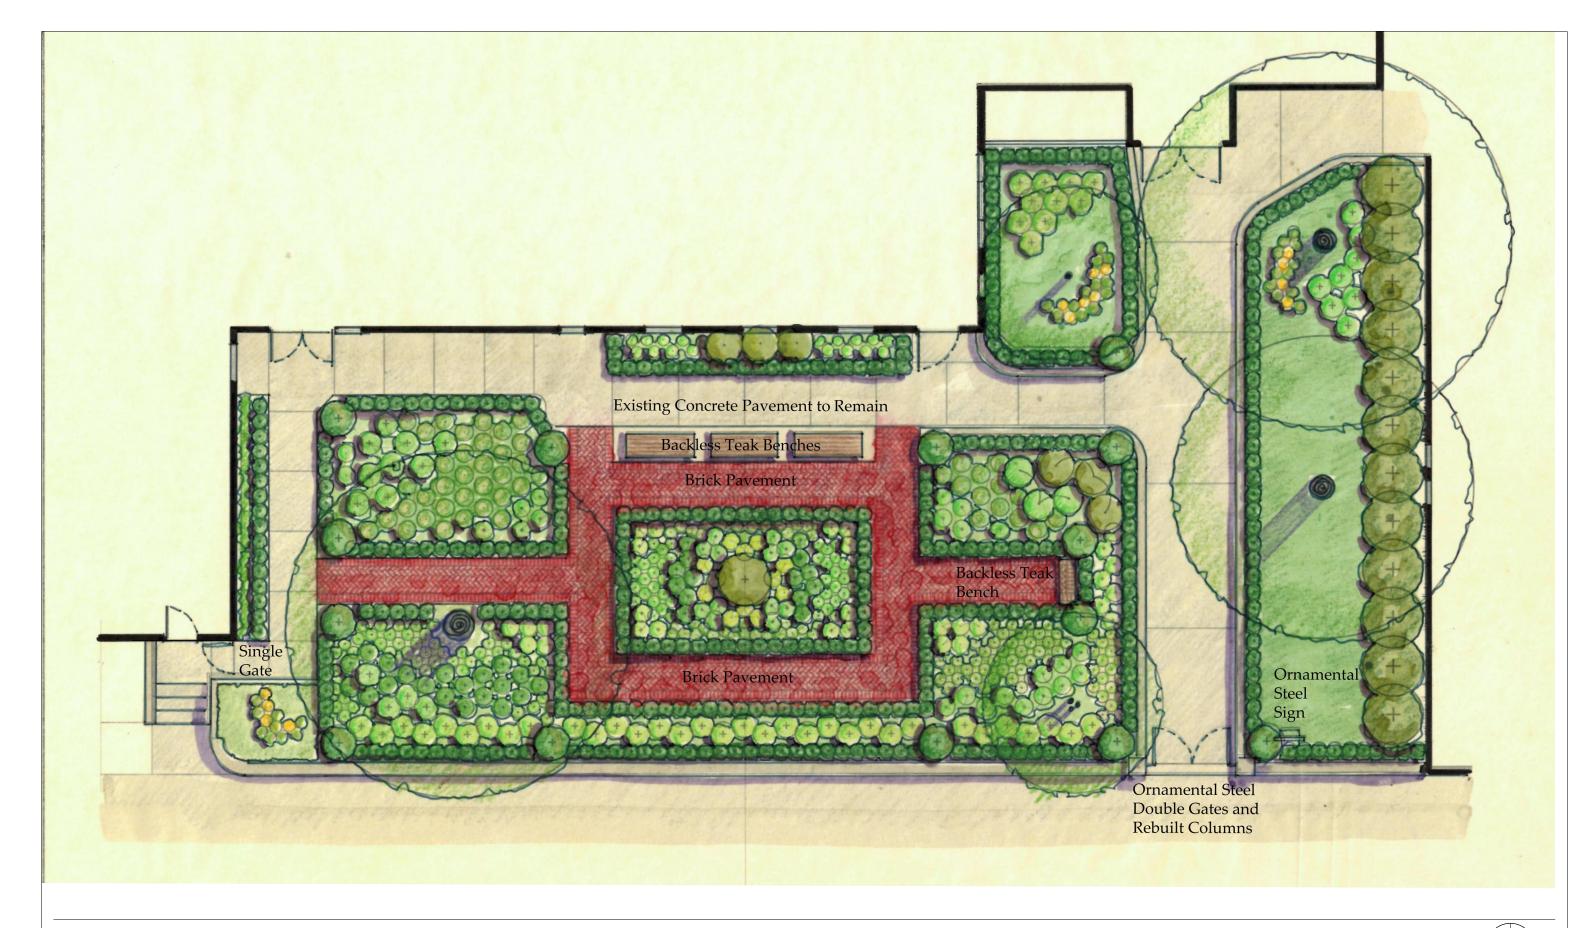

CHRIST & SAINT STEPHEN'S EPISCOPAL CHURCH

122 WEST 69TH STREET NEW YORK, NY 10023


ILLUSTRATIVE PLAN









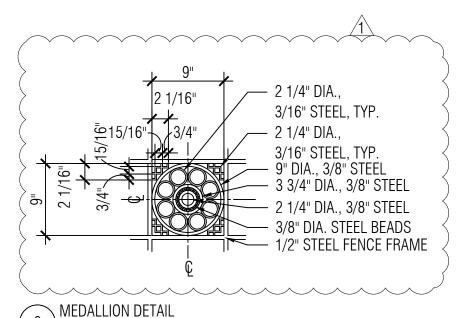


PHOTOS OF EXISTING RAILING - MEDALLIONS AND GENERAL DIMENSION OF NEW GATES TO MATCH EXISTING

EXISTING BRICK WALL OF BUILDING
MOUNT HINGES TO EXISTING
BRICK WALL (2)

CUSTOM SINGLE STEEL GATE TO
MATCH EXISTING FENCE

INSTALL NEW 2" SQ. POST
IN LINE W/EXISTING RAILING
EXISTING CONCRETE
SIDEWALK

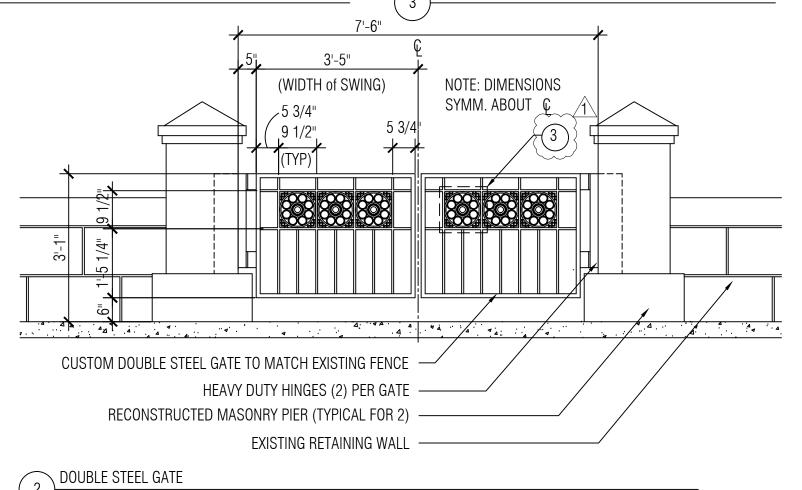

ADRIAN SMITH | Landscape Architecture 130 W. 79th St., 9A, New York, NY 10024 T. 917.592.8753 E. adrian@adriansmithlandscape.com CHRIST & SAINT STEPHEN'S EPISCOPAL CHURCH

122 WEST 69TH STREET NEW YORK, NY 10023 STEEL GATE DETAILS

\(\frac{1}{1} \) SCALE: 1/2" = 1'-0" \\
DATE: 5/9/16, REV 1 MEDALLION 6/4/16 \\
SK-0509




EXISTING WALL AND EASTERN COLUMN



EXISTING WALL AND COLUMNS AT RAMP TO SANCTUARY



EXISTING WALL AND WESTERN COLUMN

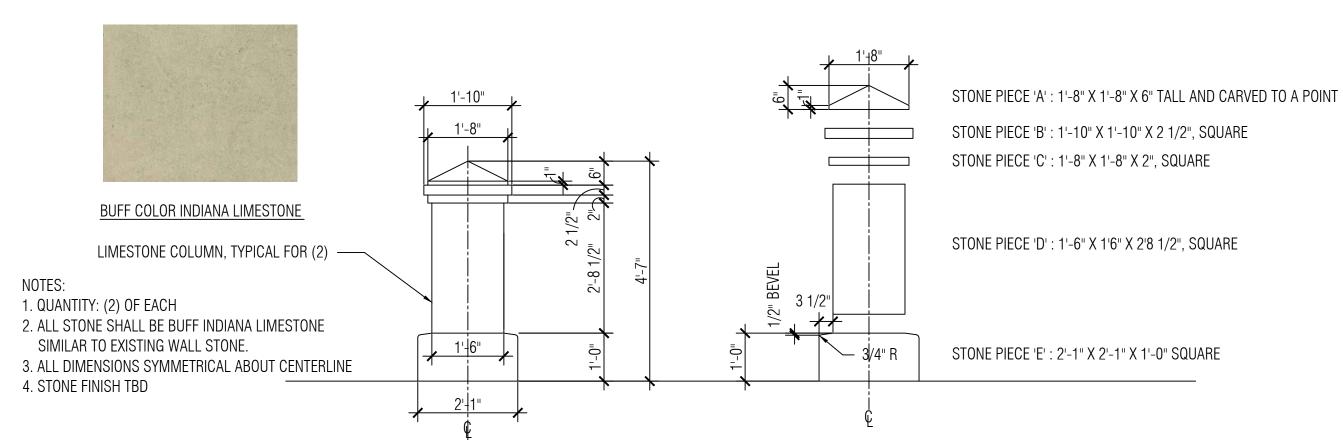


CHRIST & SAINT STEPHEN'S EPISCOPAL CHURCH

122 WEST 69TH STREET NEW YORK, NY 10023

MASONRY COLUMN DETAILS

SCALE: 1/2" = 1'-0" DATE: MAY 12, 2016 SK-0512

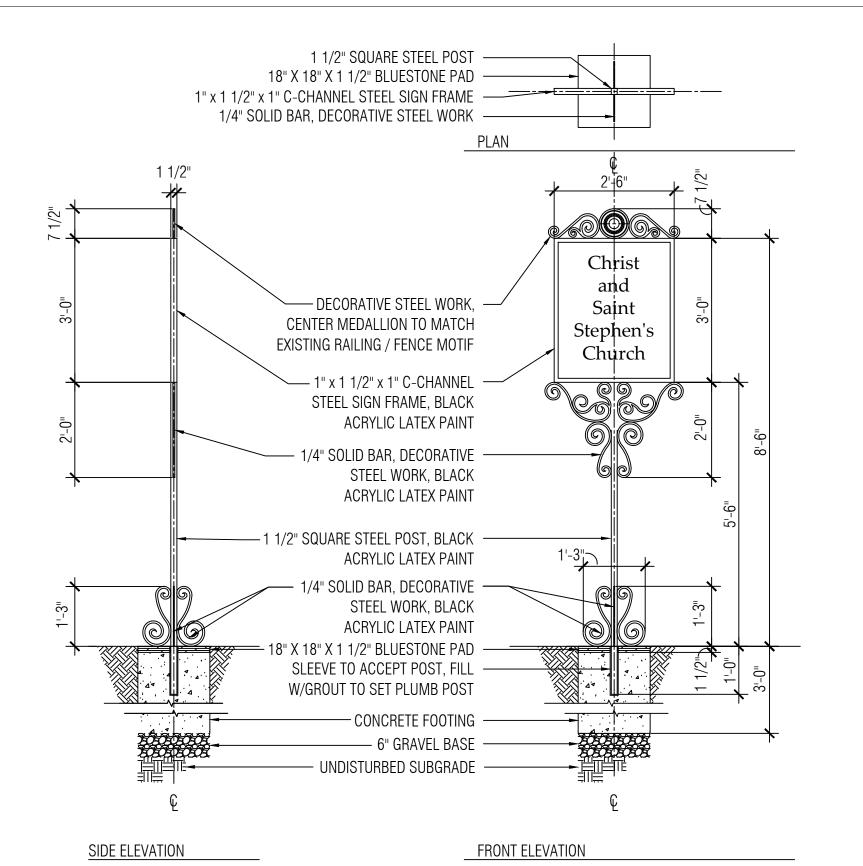



CHURCH OF THE TRANSIGURATION, NY, NY

PHOTO OF SIGN PRECEDENT

ADRIAN SMITH | Landscape Architecture 130 W. 79th St., 9A, New York, NY 10024 T. 917.592.8753 E. adrian@adriansmithlandscape.com CHRIST & SAINT STEPHEN'S EPISCOPAL CHURCH

122 WEST 69TH STREET NEW YORK, NY 10023

STEEL SIGN DETAILS

 $\begin{array}{ll} \text{SCALE: } 1/2" = 1' \text{-} 0" \\ \text{DATE: MAY } 12, 2016 \end{array} \quad SK \text{-} 0522$