

**PHOTOGRAPHIC & DRAWING DOCUMENTATION FOR
22 WEST 96TH STREET
STREET-FACING WINDOW MODIFICATIONS 3RD & 4TH FLOOR**

PRESENTED TO THE NEW YORK CITY LANDMARKS PRESERVATION COMMISSION

&

Community Board 7



Photo #1: 1940 tax lot photo



Photo #2: 1980 tax lot photo

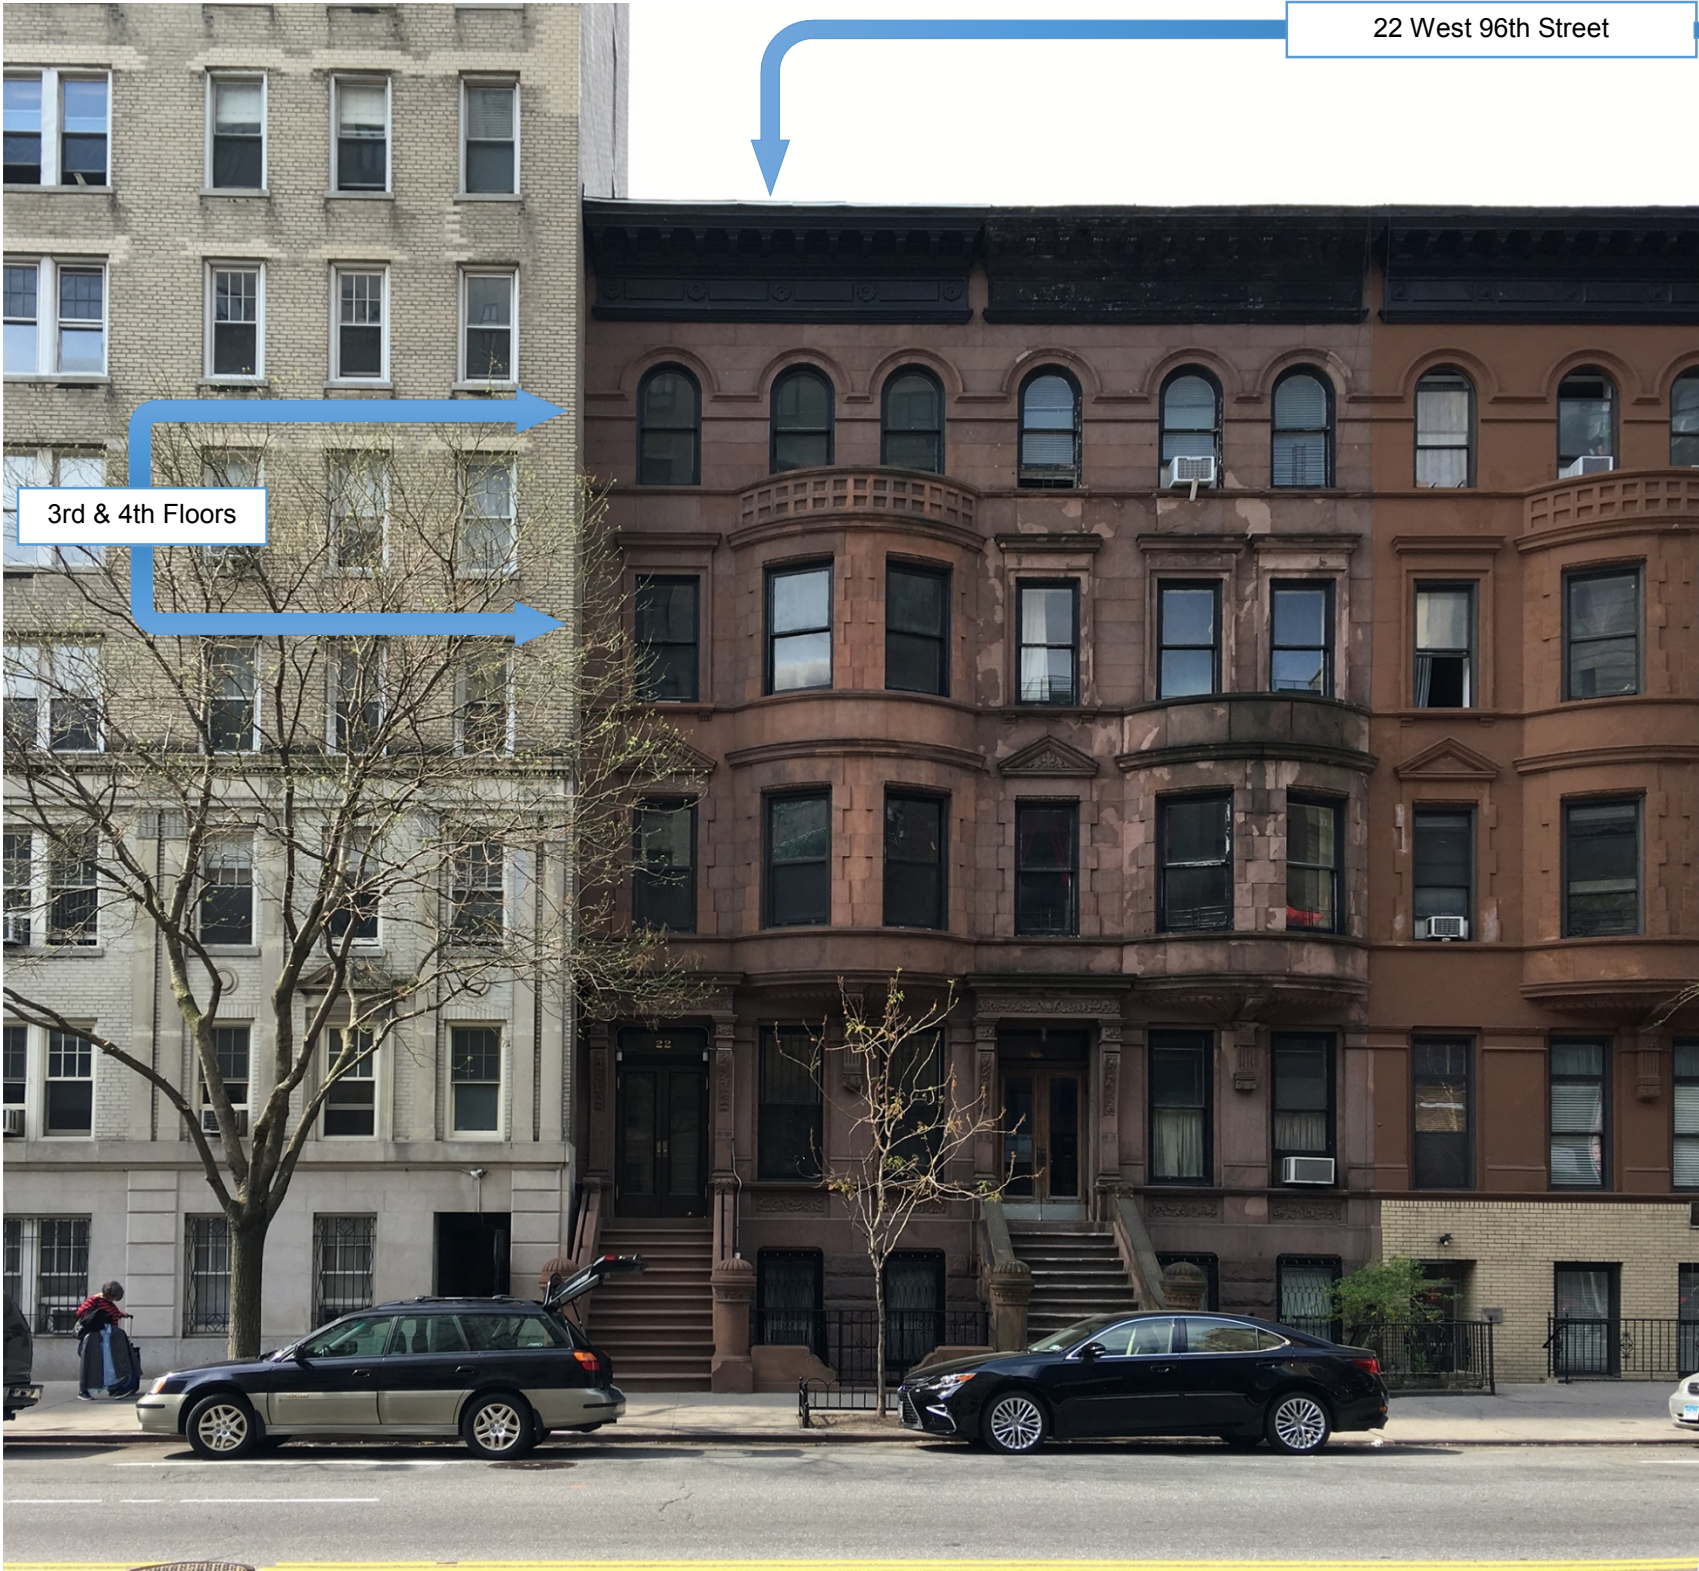


Photo #3: Building façade as it looks today.


Matthew Viederman Architect PC
41 Union Square West Suite 705
New York, NY 10003
212 255-0292 tel
212 727-3153 fax

22 West 96th Street-facing Window Modifications 3rd & 4th Floor
New York, NY 10013




Photo #4: Aerial image of city block


PROPOSED FLOOR PLANS

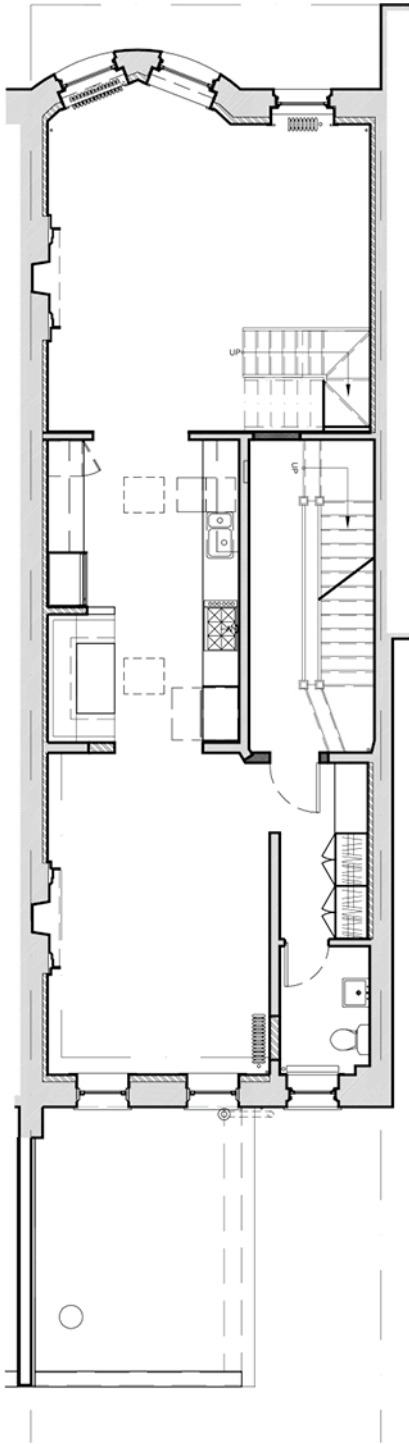


3RD FLOOR

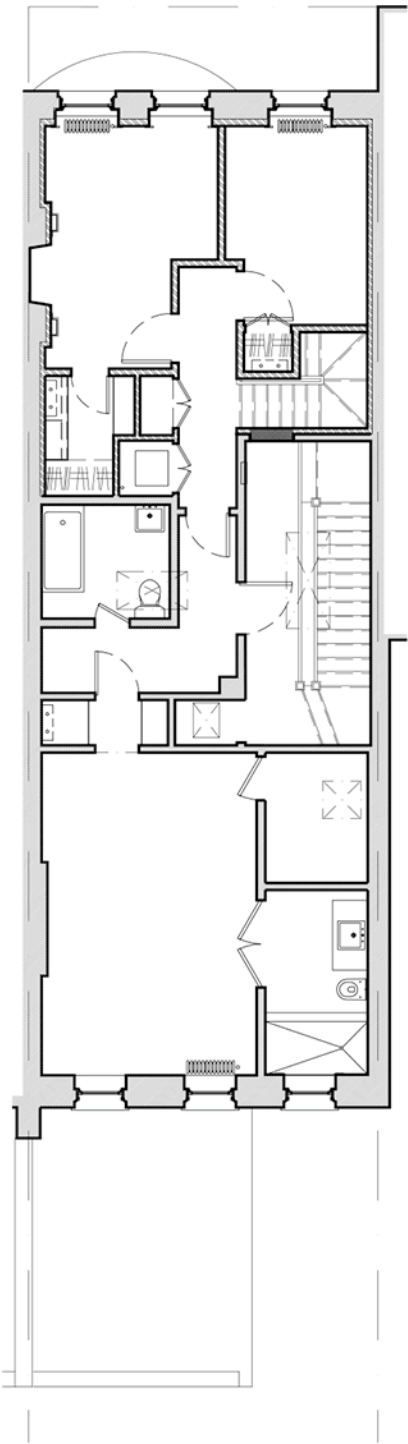



4TH FLOOR

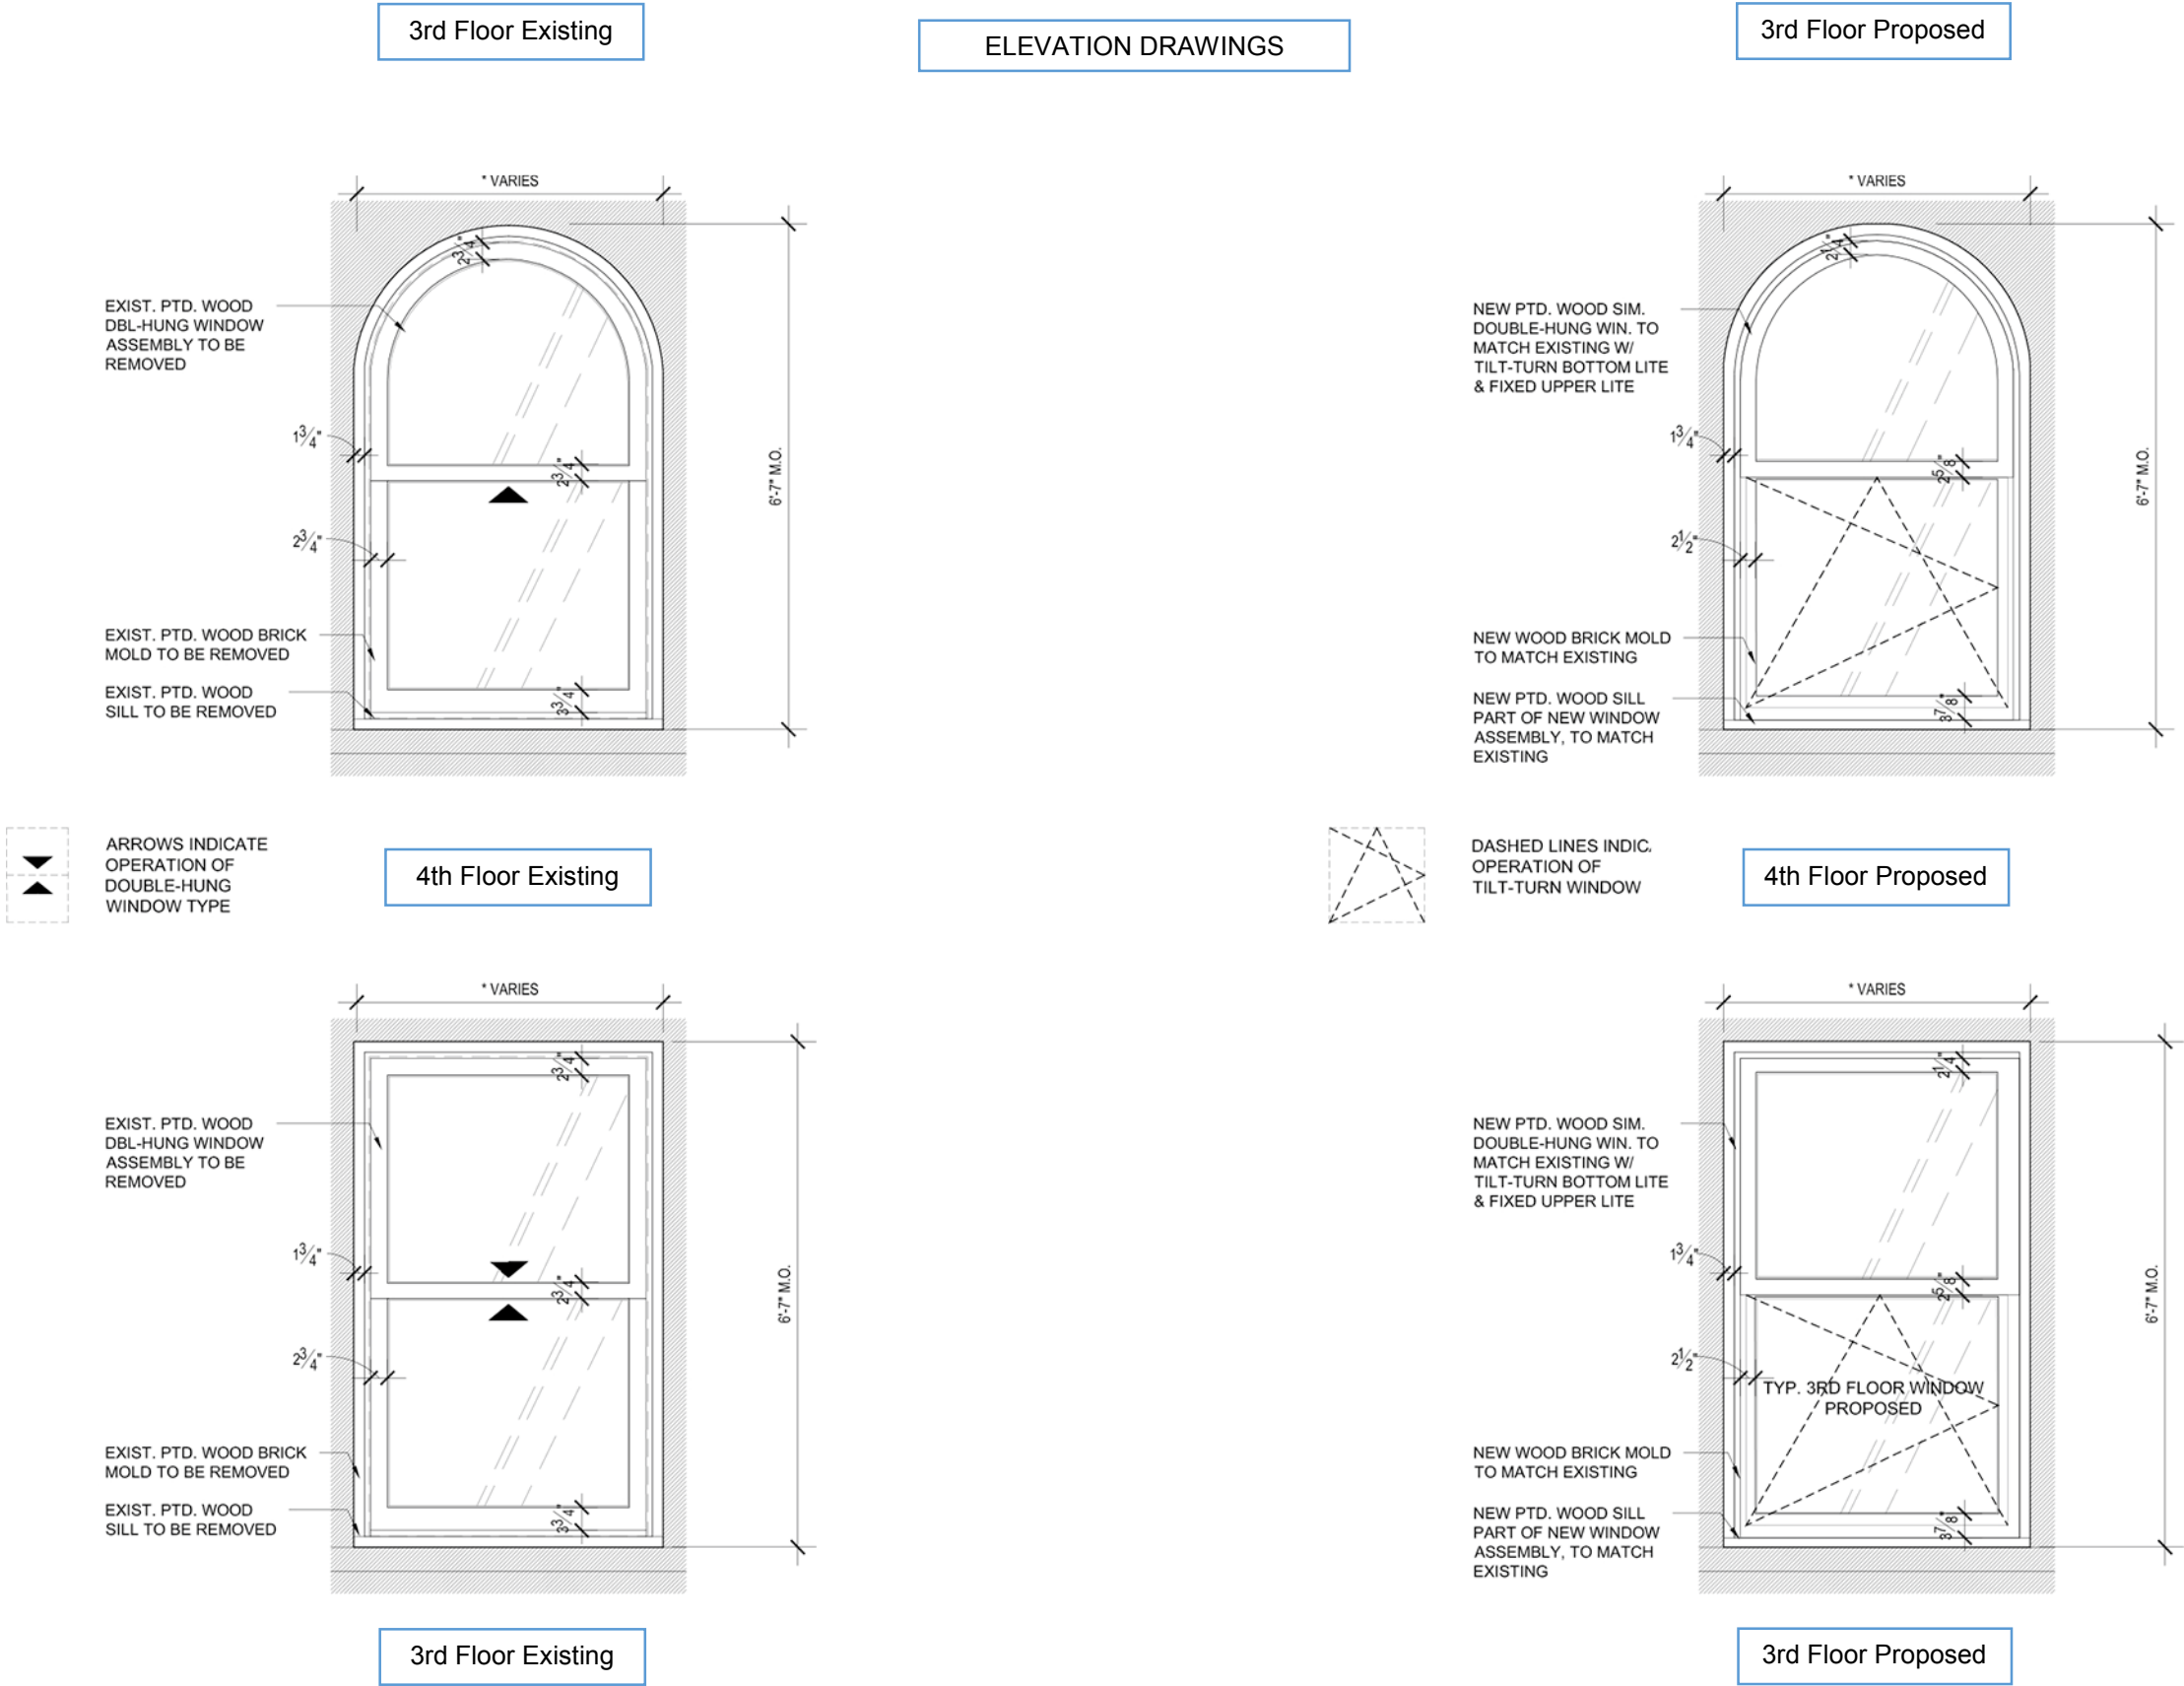



SECTION DRAWINGS

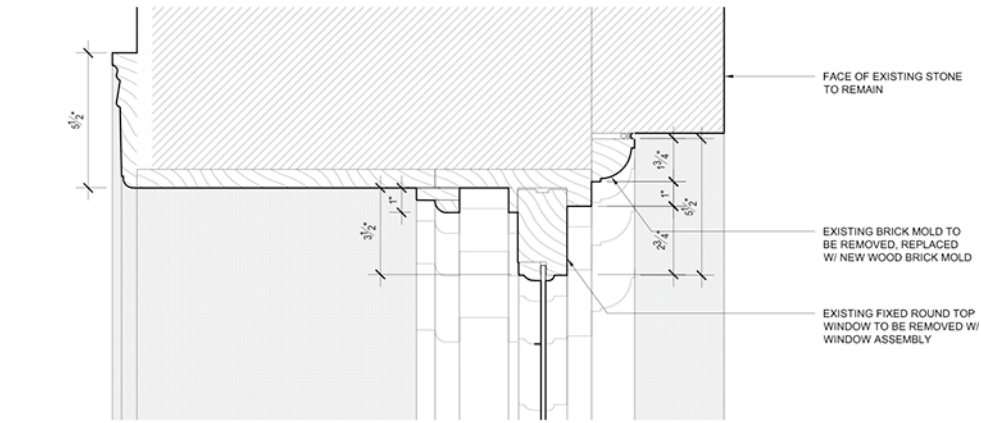


4th Floor Existing Head

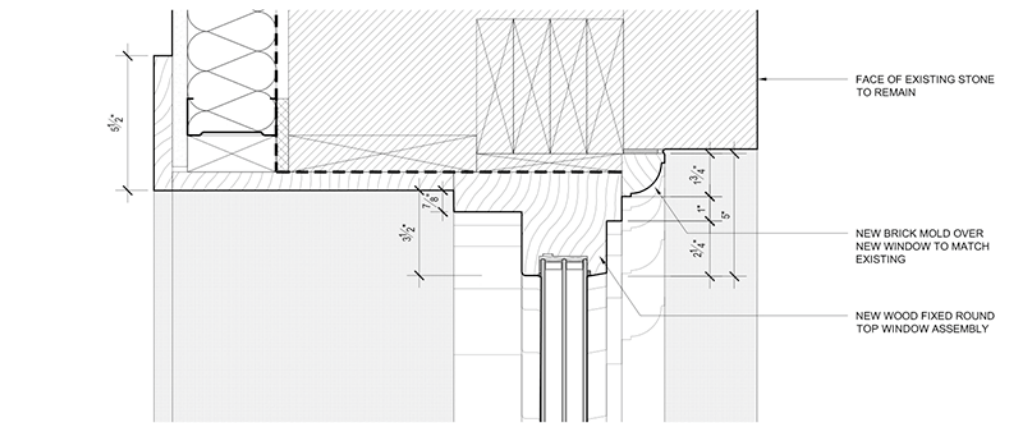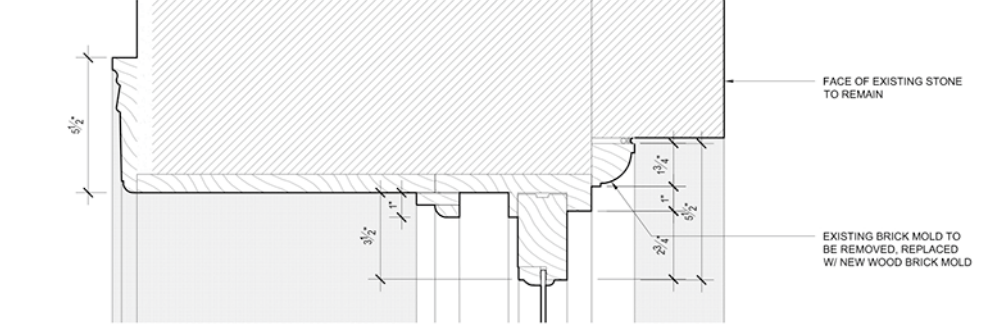

4th Floor Proposed Head

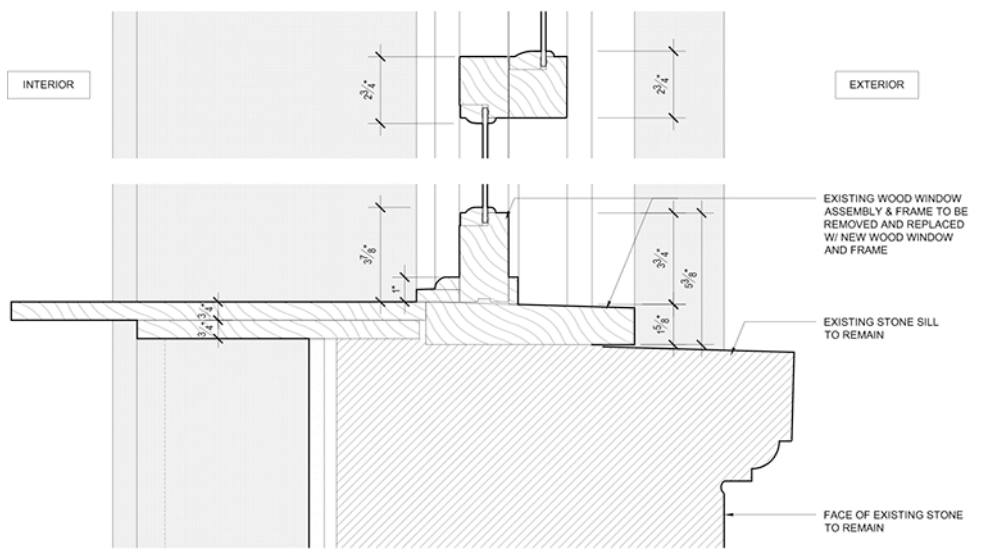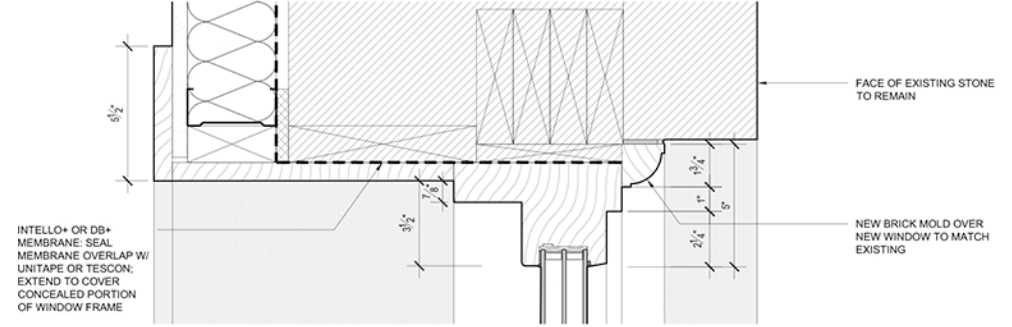


3rd & 4th Floor Existing Head & Sill

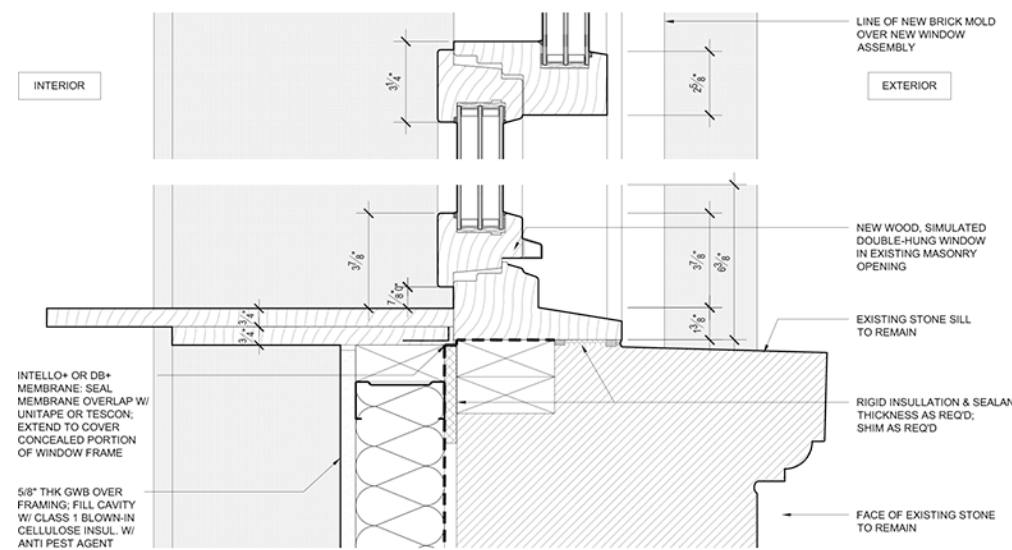


3rd & 4th Floor Proposed Head & Sill

JAMB DRAWINGS

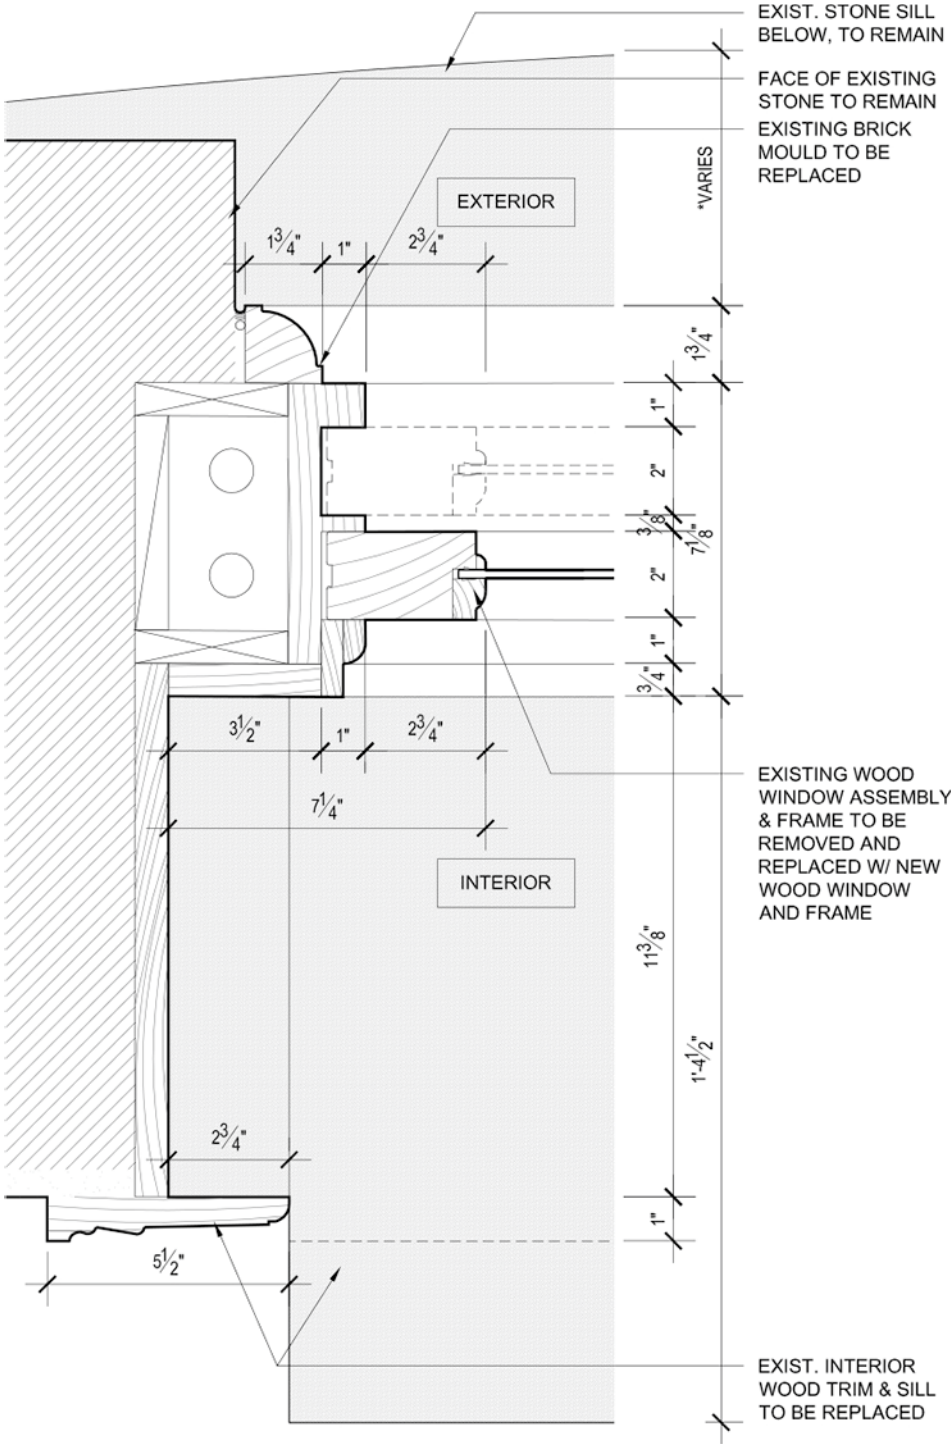

3rd & 4th Floor Existing Jamb

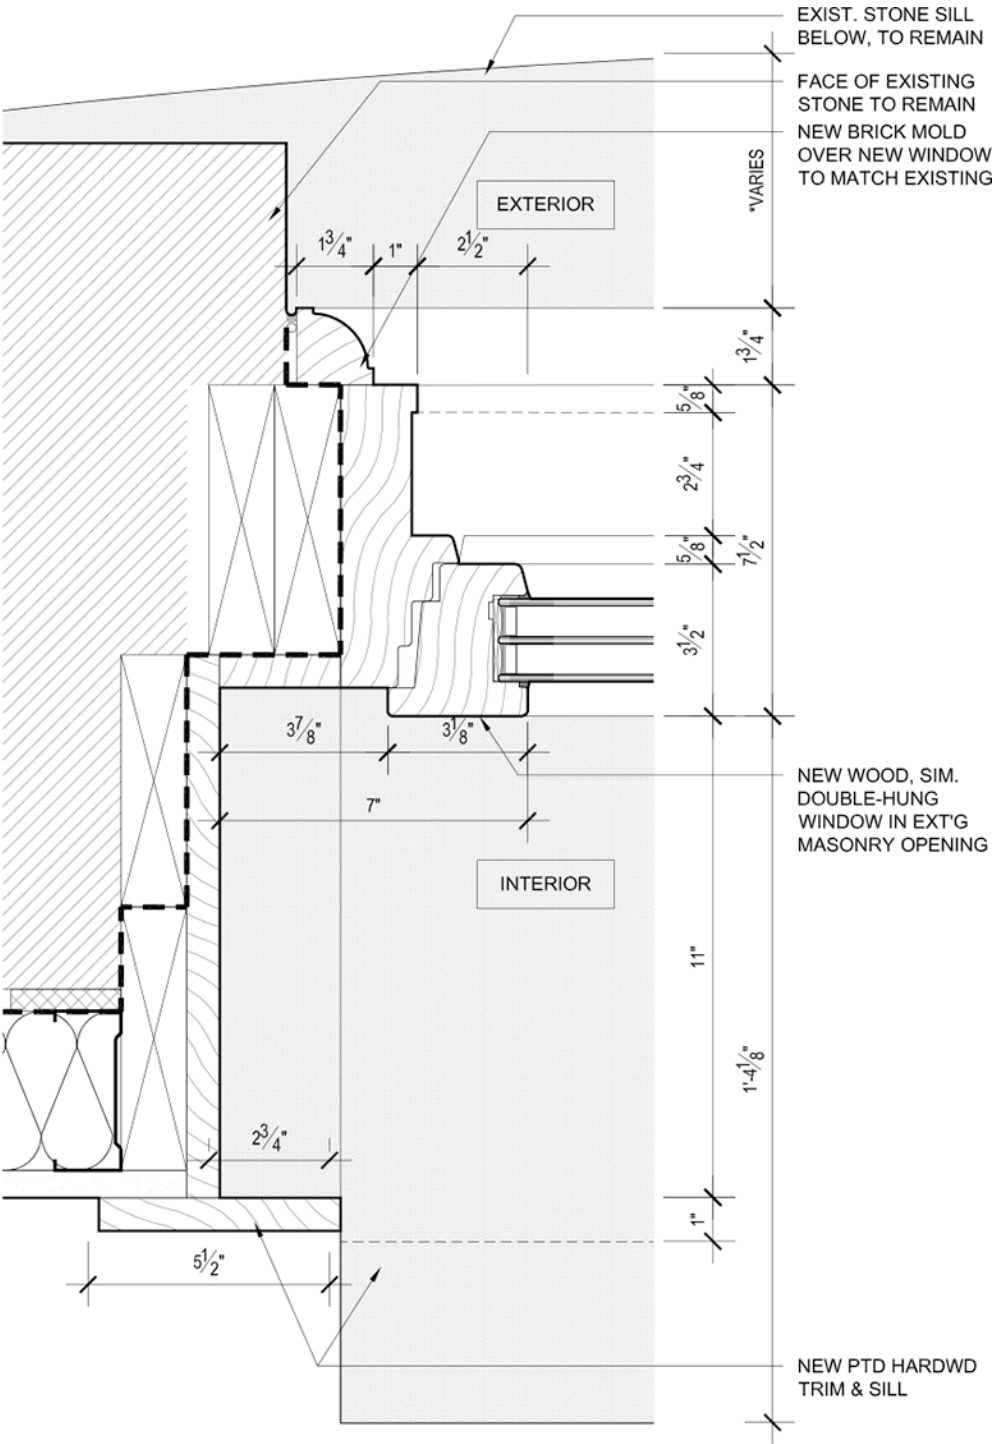

3rd & 4th Floor Proposed Jamb



Photo #5: LPC approved Simulated Double Hung windows in Manhattan



Photo #6: LPC approved Simulated Double Hung windows in Manhattan



Photo #7: LPC approved Simulated Double Hung windows in Brooklyn