


574 COLUMBUS AVENUE

09.10.15

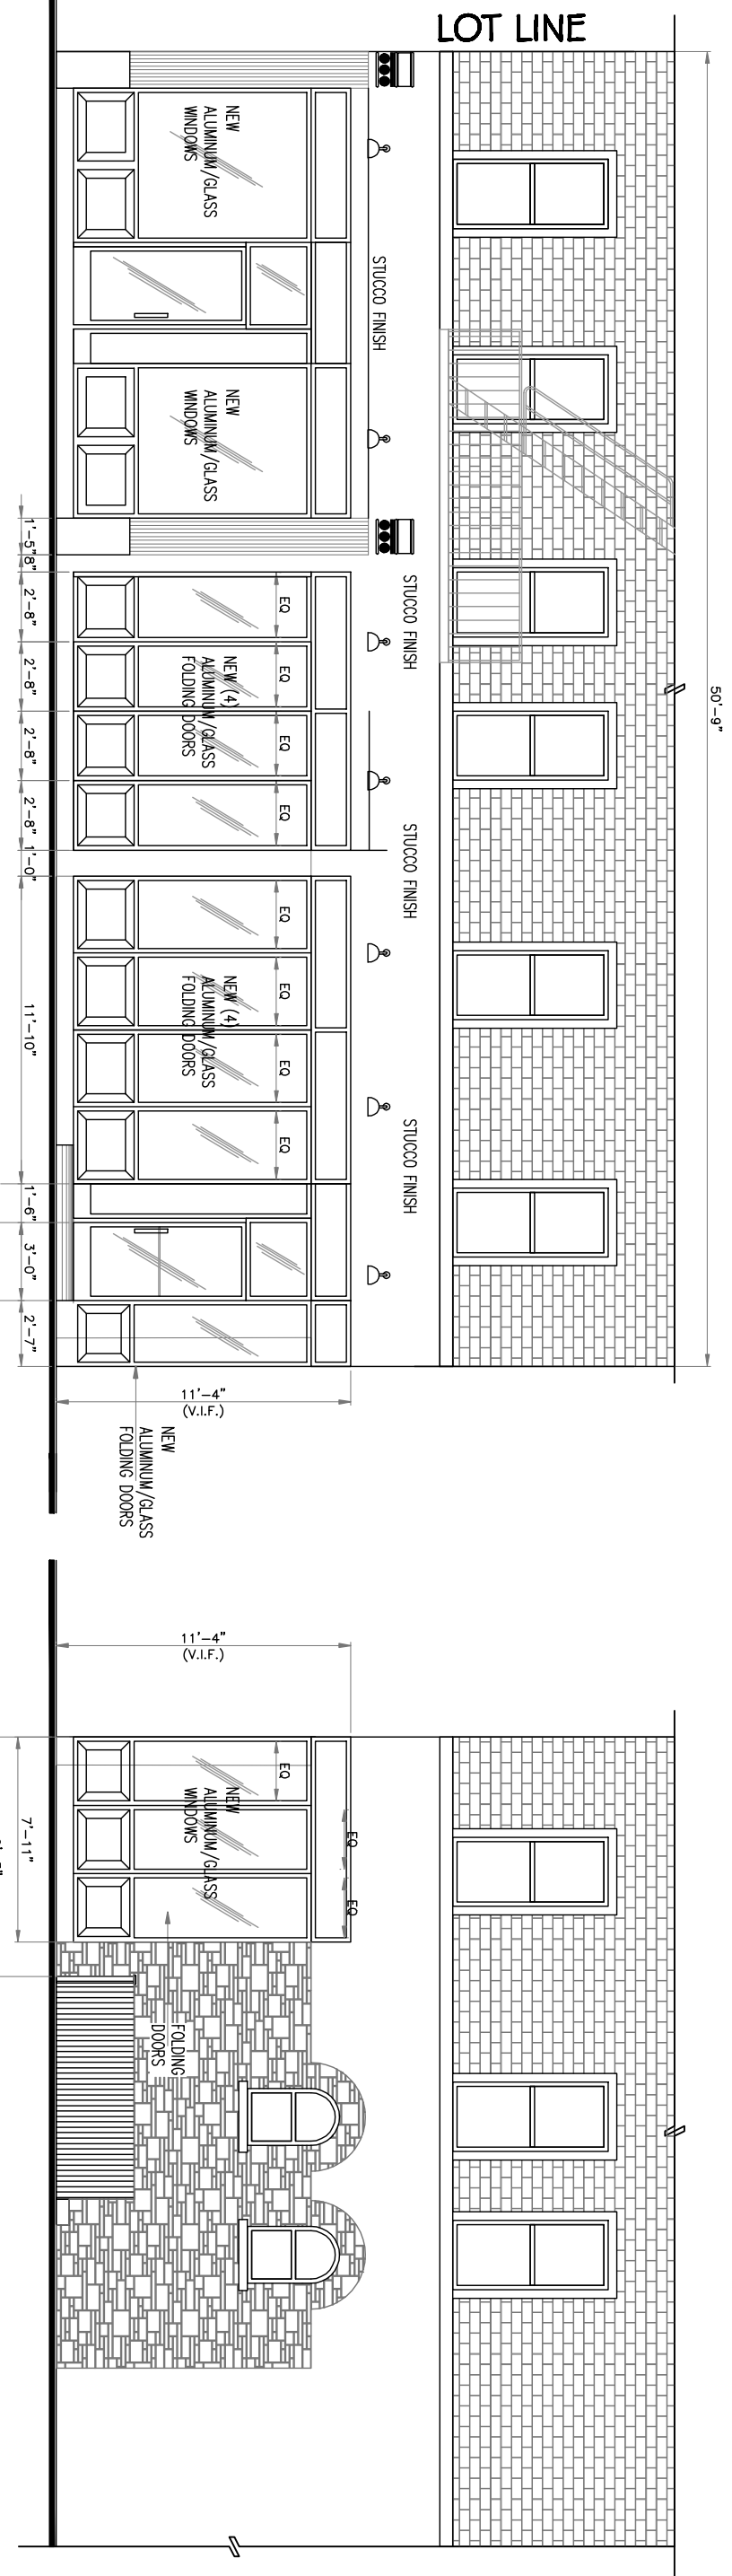

PROPOSED ELEVATION FACING COLUMBUS AVENUE
SCALE: 1/4" = 1'-0"

PROPOSED ELEVATION FACING W 88th STREET
SCALE: 1/4" = 1'-0"