

STOREFRONT LEGALIZATION

513 COLUMBUS AVENUE
MANHATTAN

DAVID TURNER ARCHITECT, P.C.

450 SEVENTH AVENUE, SUITE 1907, NEW YORK, NY 10123 (212) 594-0840



PREVIOUS ELEVATION
SCALE 1/4" = 1'-0"



PREVIOUS ELEVATION (SHOWN AWNING)
SCALE 1/4" = 1'-0"



MODIFIED ELEVATION
SCALE 1/4" = 1'-0"




MODIFIED ELEVATION (SHOWN AWNING)
SCALE 1/4" = 1'-0"

513 COLUMBUS AVENUE
MANHATTAN

DAVID TURNER ARCHITECT, P.C.

450 SEVENTH AVENUE, SUITE 1907, NEW YORK, NY 10123 (212) 594-0840


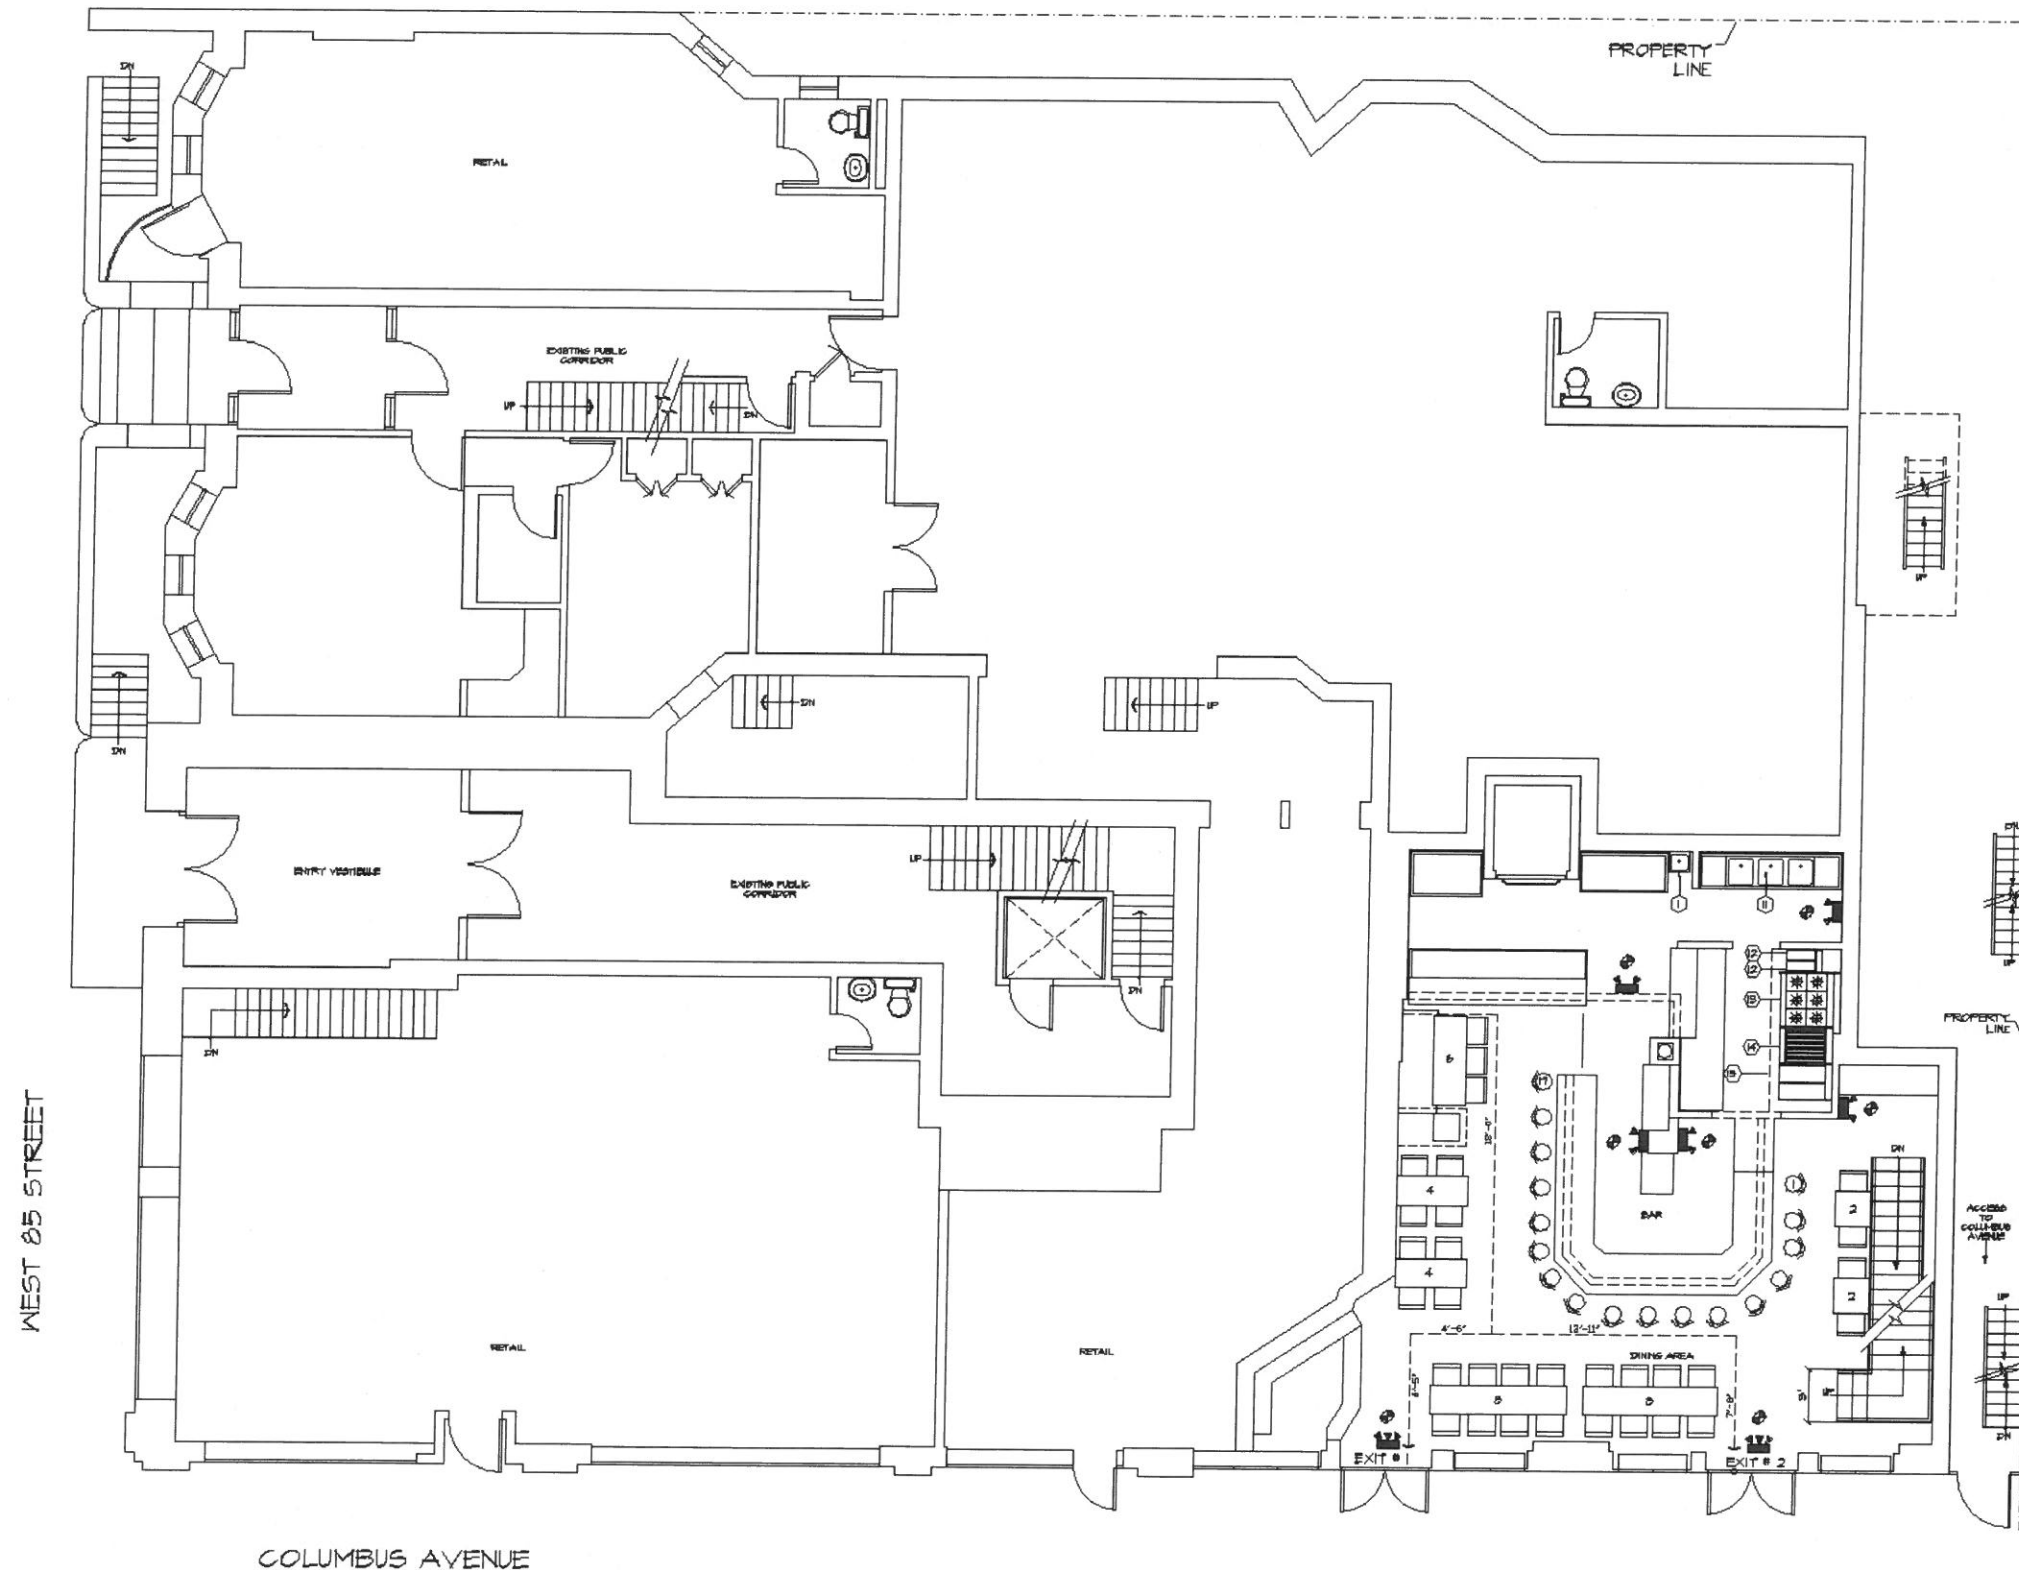


KEY PLAN
NOT TO SCALE

513 COLUMBUS AVENUE
MANHATTAN

DAVID TURNER ARCHITECT, P.C.

450 SEVENTH AVENUE, SUITE 1907, NEW YORK, NY 10123 (212) 594-0840

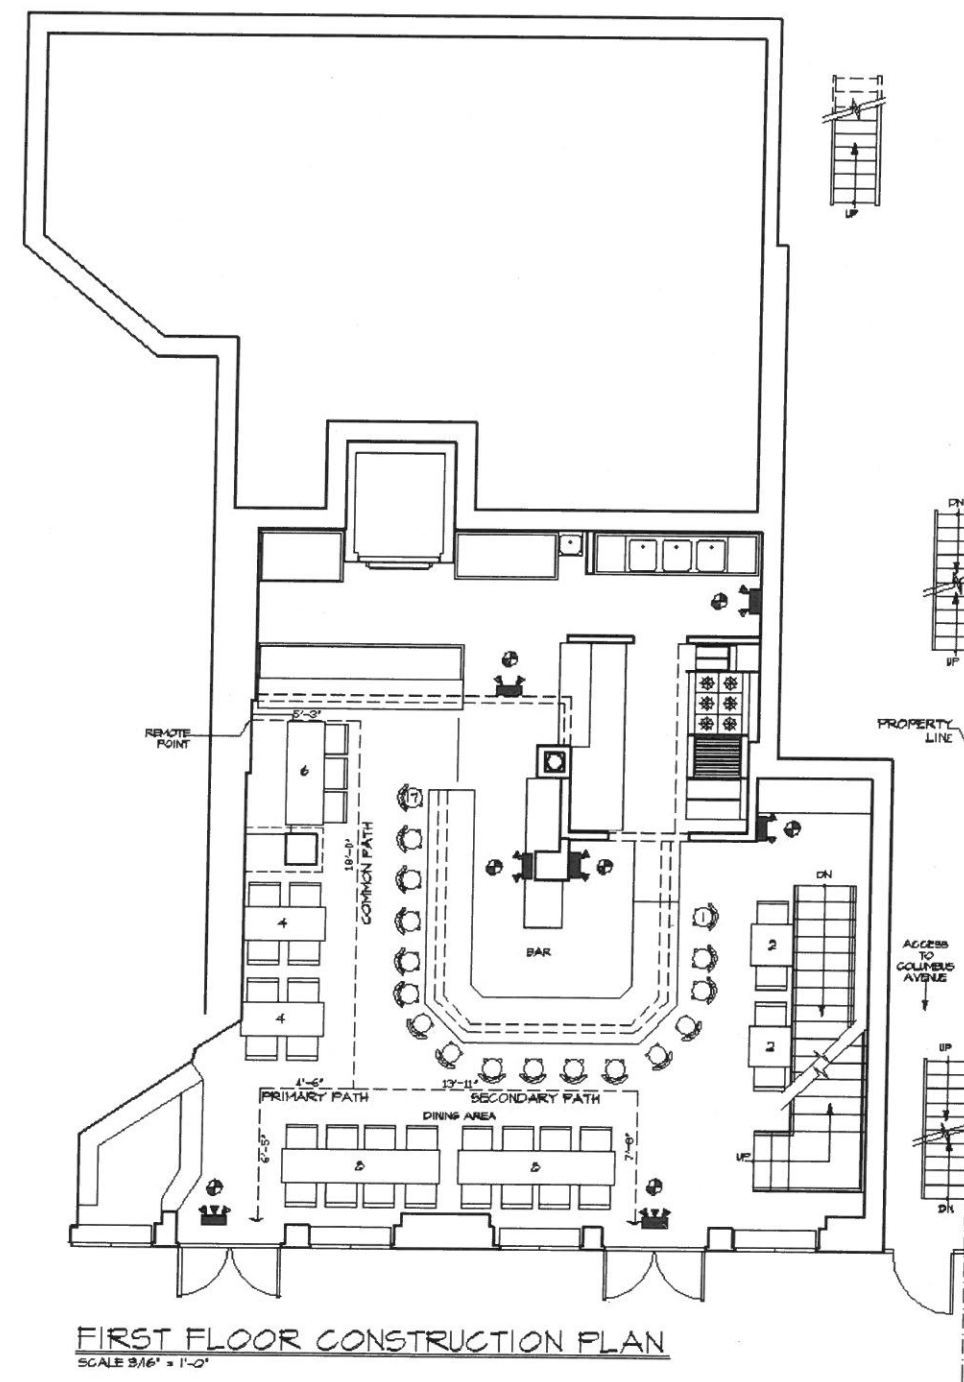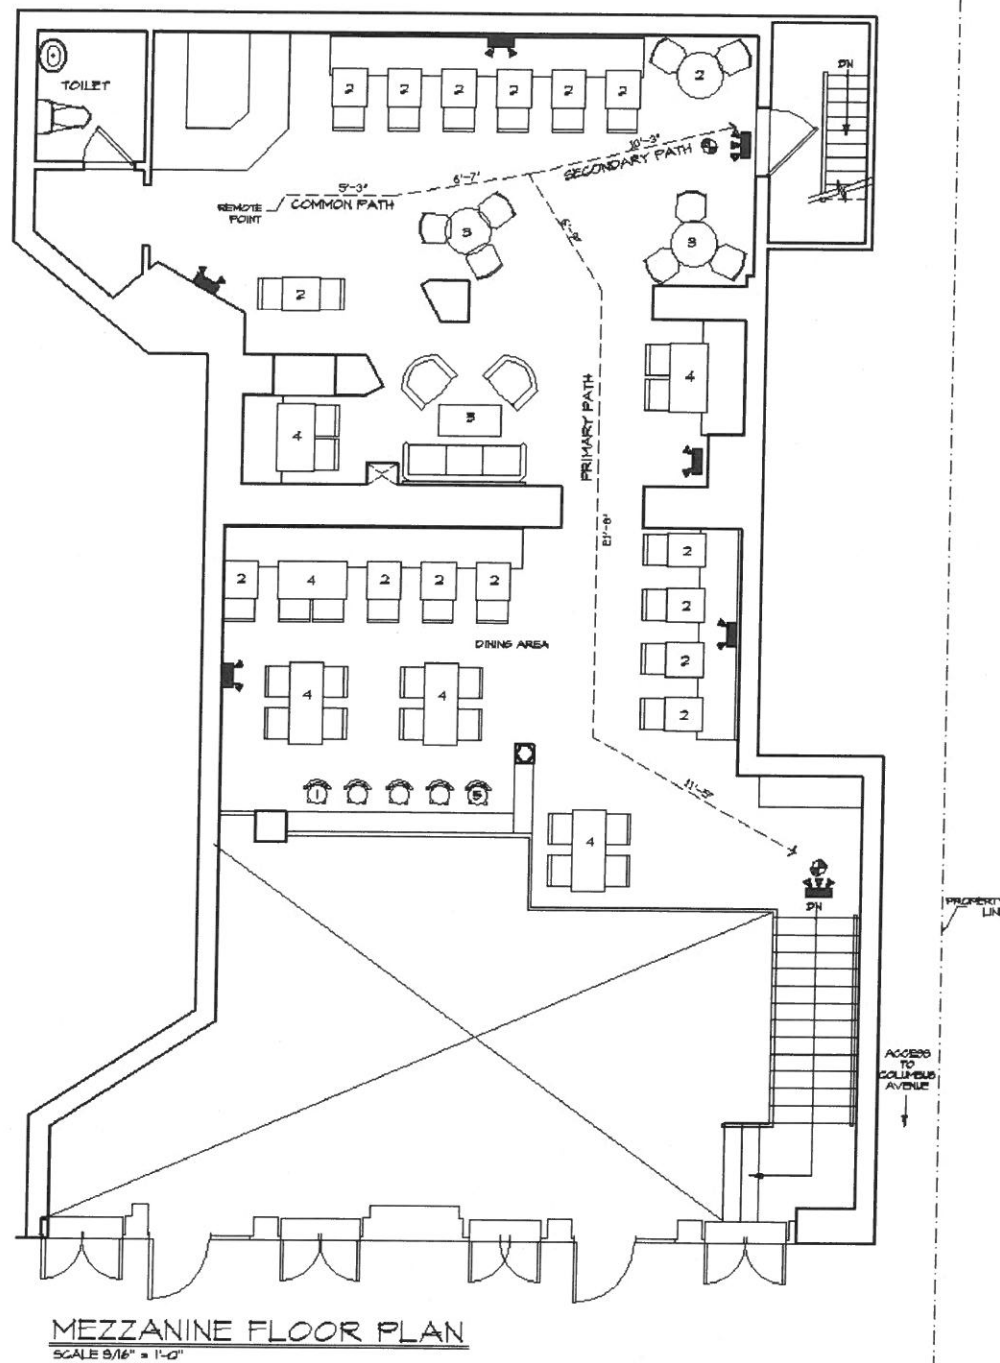

513 COLUMBUS AVENUE
MANHATTAN

DAVID TURNER ARCHITECT, P.C.

450 SEVENTH AVENUE, SUITE 1907, NEW YORK, NY 10123 (212) 594-0840



513 COLUMBUS AVENUE
MANHATTAN

DAVID TURNER ARCHITECT, P.C.

450 SEVENTH AVENUE, SUITE 1907, NEW YORK, NY 10123 (212) 594-0840



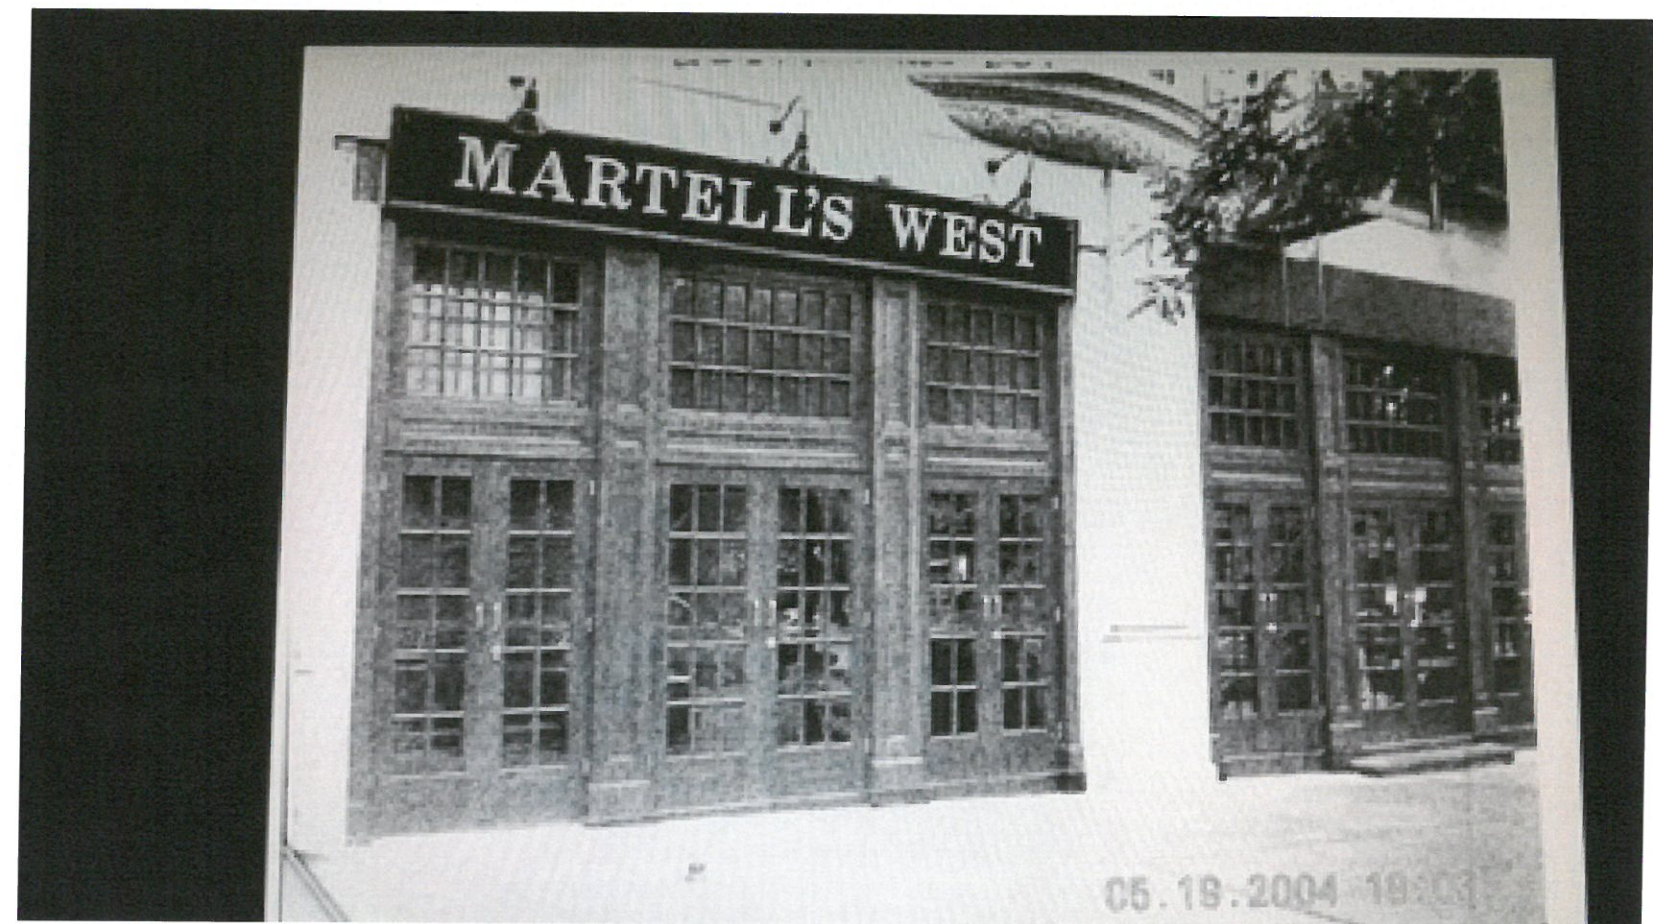

513 COLUMBUS AVENUE
MANHATTAN

DAVID TURNER ARCHITECT, P.C.
450 SEVENTH AVENUE, SUITE 1907, NEW YORK, NY 10123 (212) 594-0840

STOREFRONTS DIRECTLY ACROSS THE STREET



513 COLUMBUS AVENUE
MANHATTAN

DAVID TURNER ARCHITECT, P.C.

450 SEVENTH AVENUE, SUITE 1907, NEW YORK, NY 10123 (212) 594-0840