

NEW ADA EXTERIOR RAMP
66 WEST 77th STREET
AKA 351-359 COLUMBUS AVENUE

WEST 77th STREET

50'-0"

102'-2"

48'-10"

23'-4"

26'-0"

4'-0"

01

20'-0"

2

1ST FLOOR PLAN

1/8" = 1'-0"

PROPERTY LINE

CURB LINE

ELEVATOR LOBBY

ELEVATOR

RESTAURANT

RETAIL SPACE

RAMP

COLUMBUS AV.

AREA OF WORK


RETAIL SPACE

66 WEST 77th STREET
NEW YORK, NEW YORK 10024

DATE OF ISSUE: 9.21.18

MGA

ARCHITECTURE

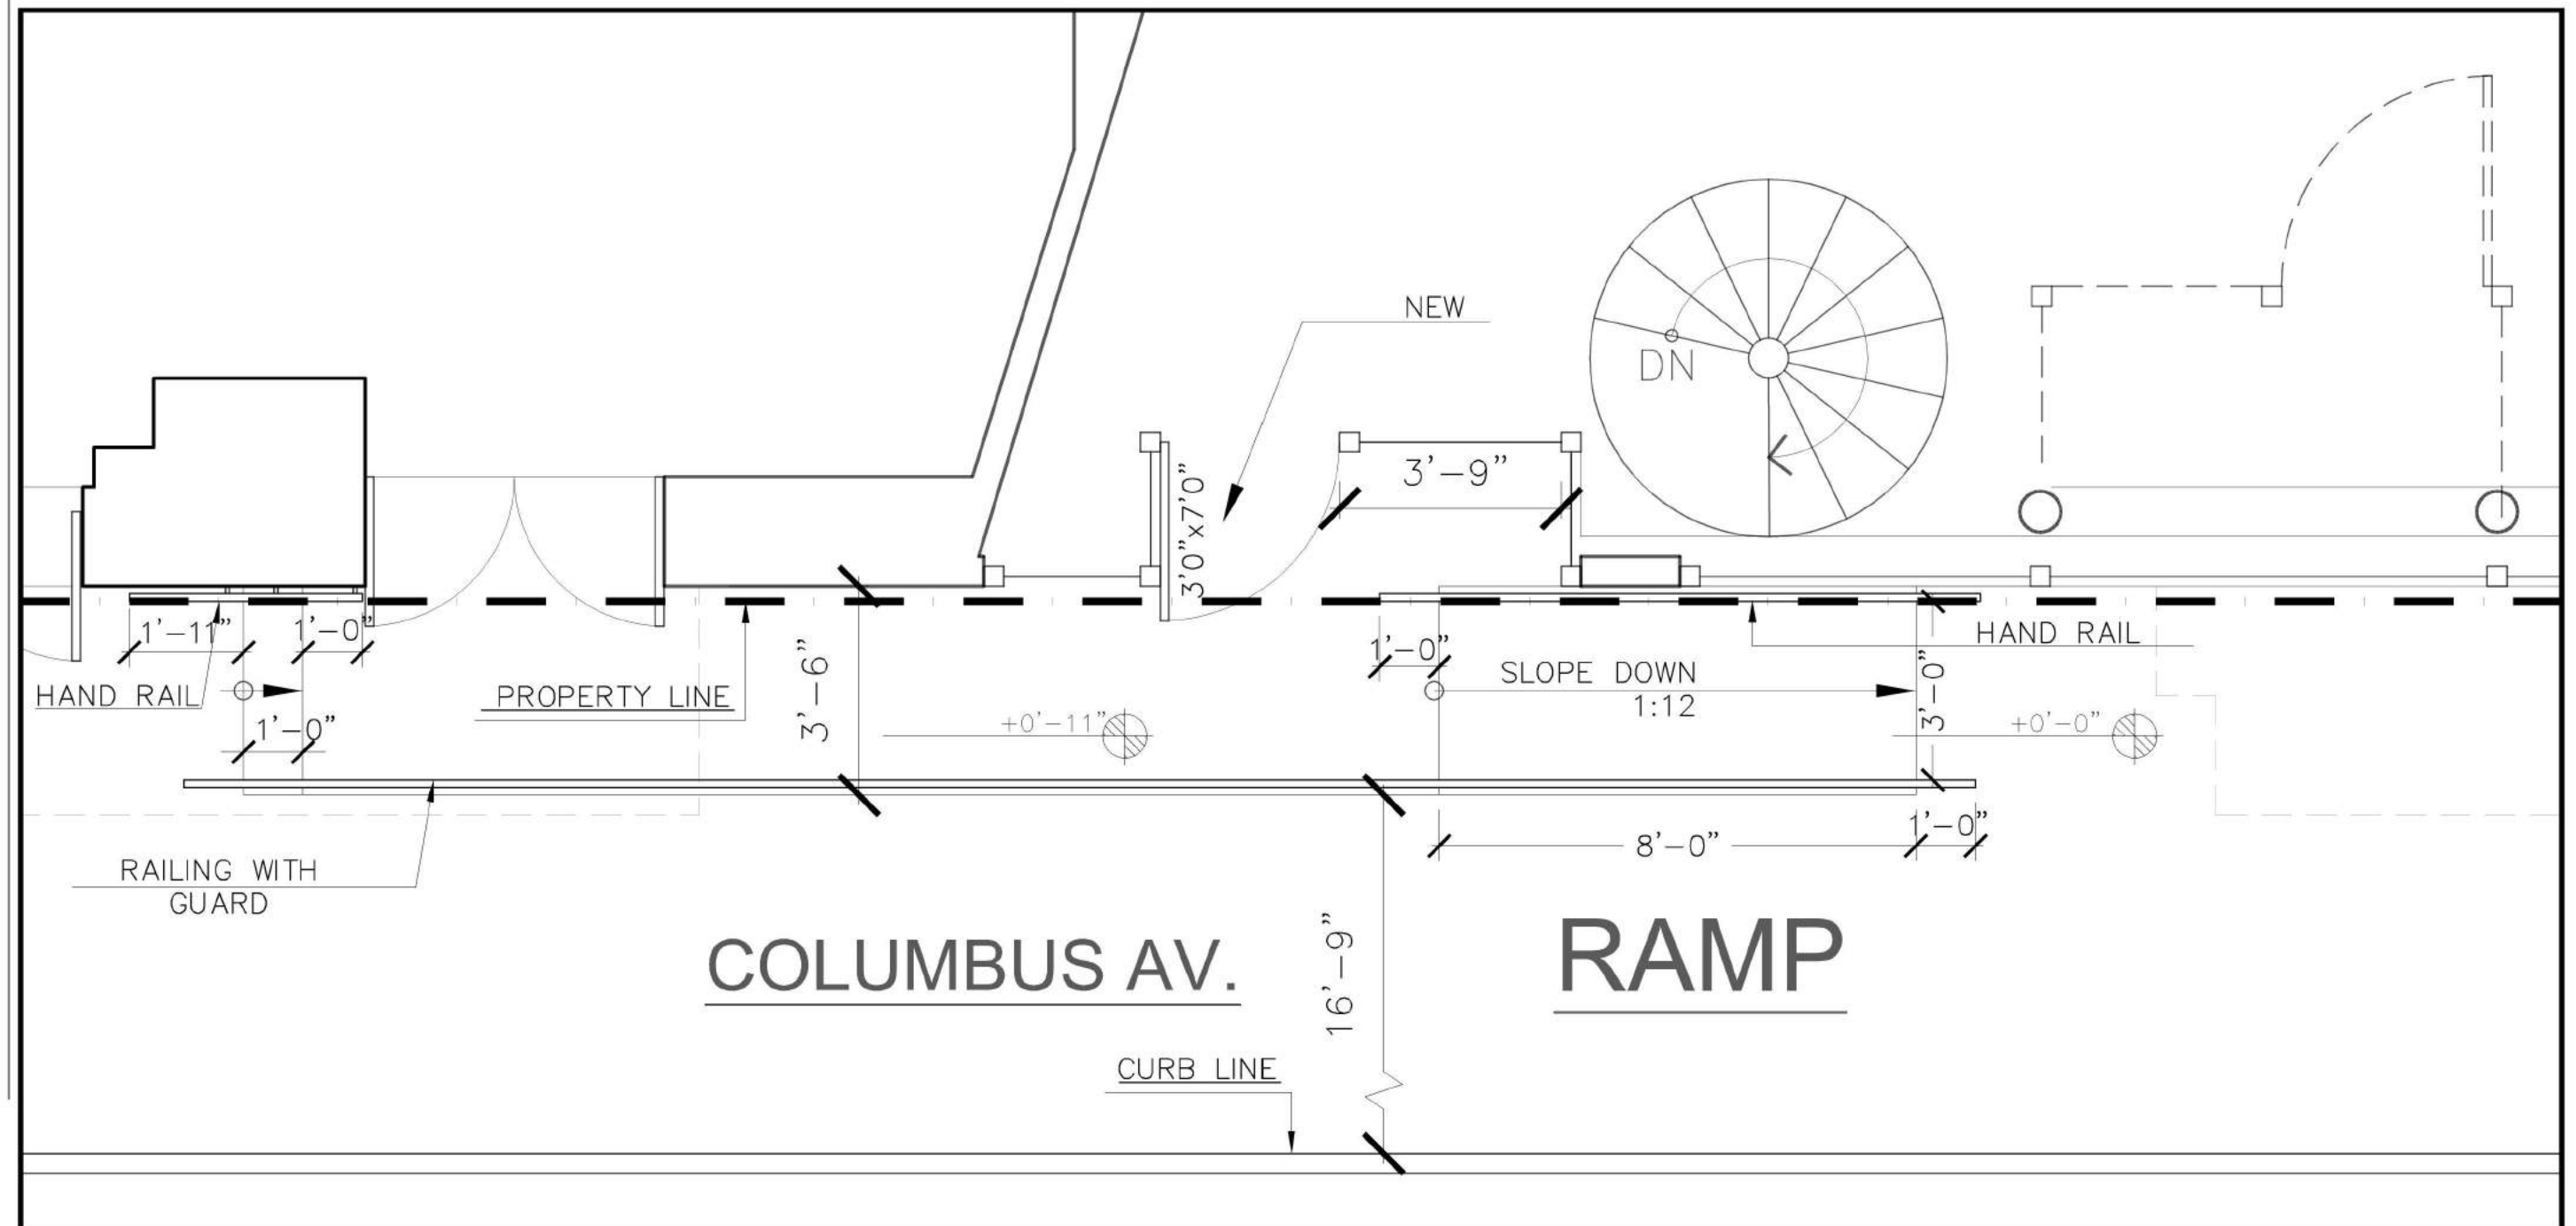

— () — RAMP PLAN
1/4" = 1'-0"


RETAIL SPACE

66 WEST 77th STREET
NEW YORK, NEW YORK 10024

DATE OF ISSUE: 9.21.18

MGA

ARCHITECTURE

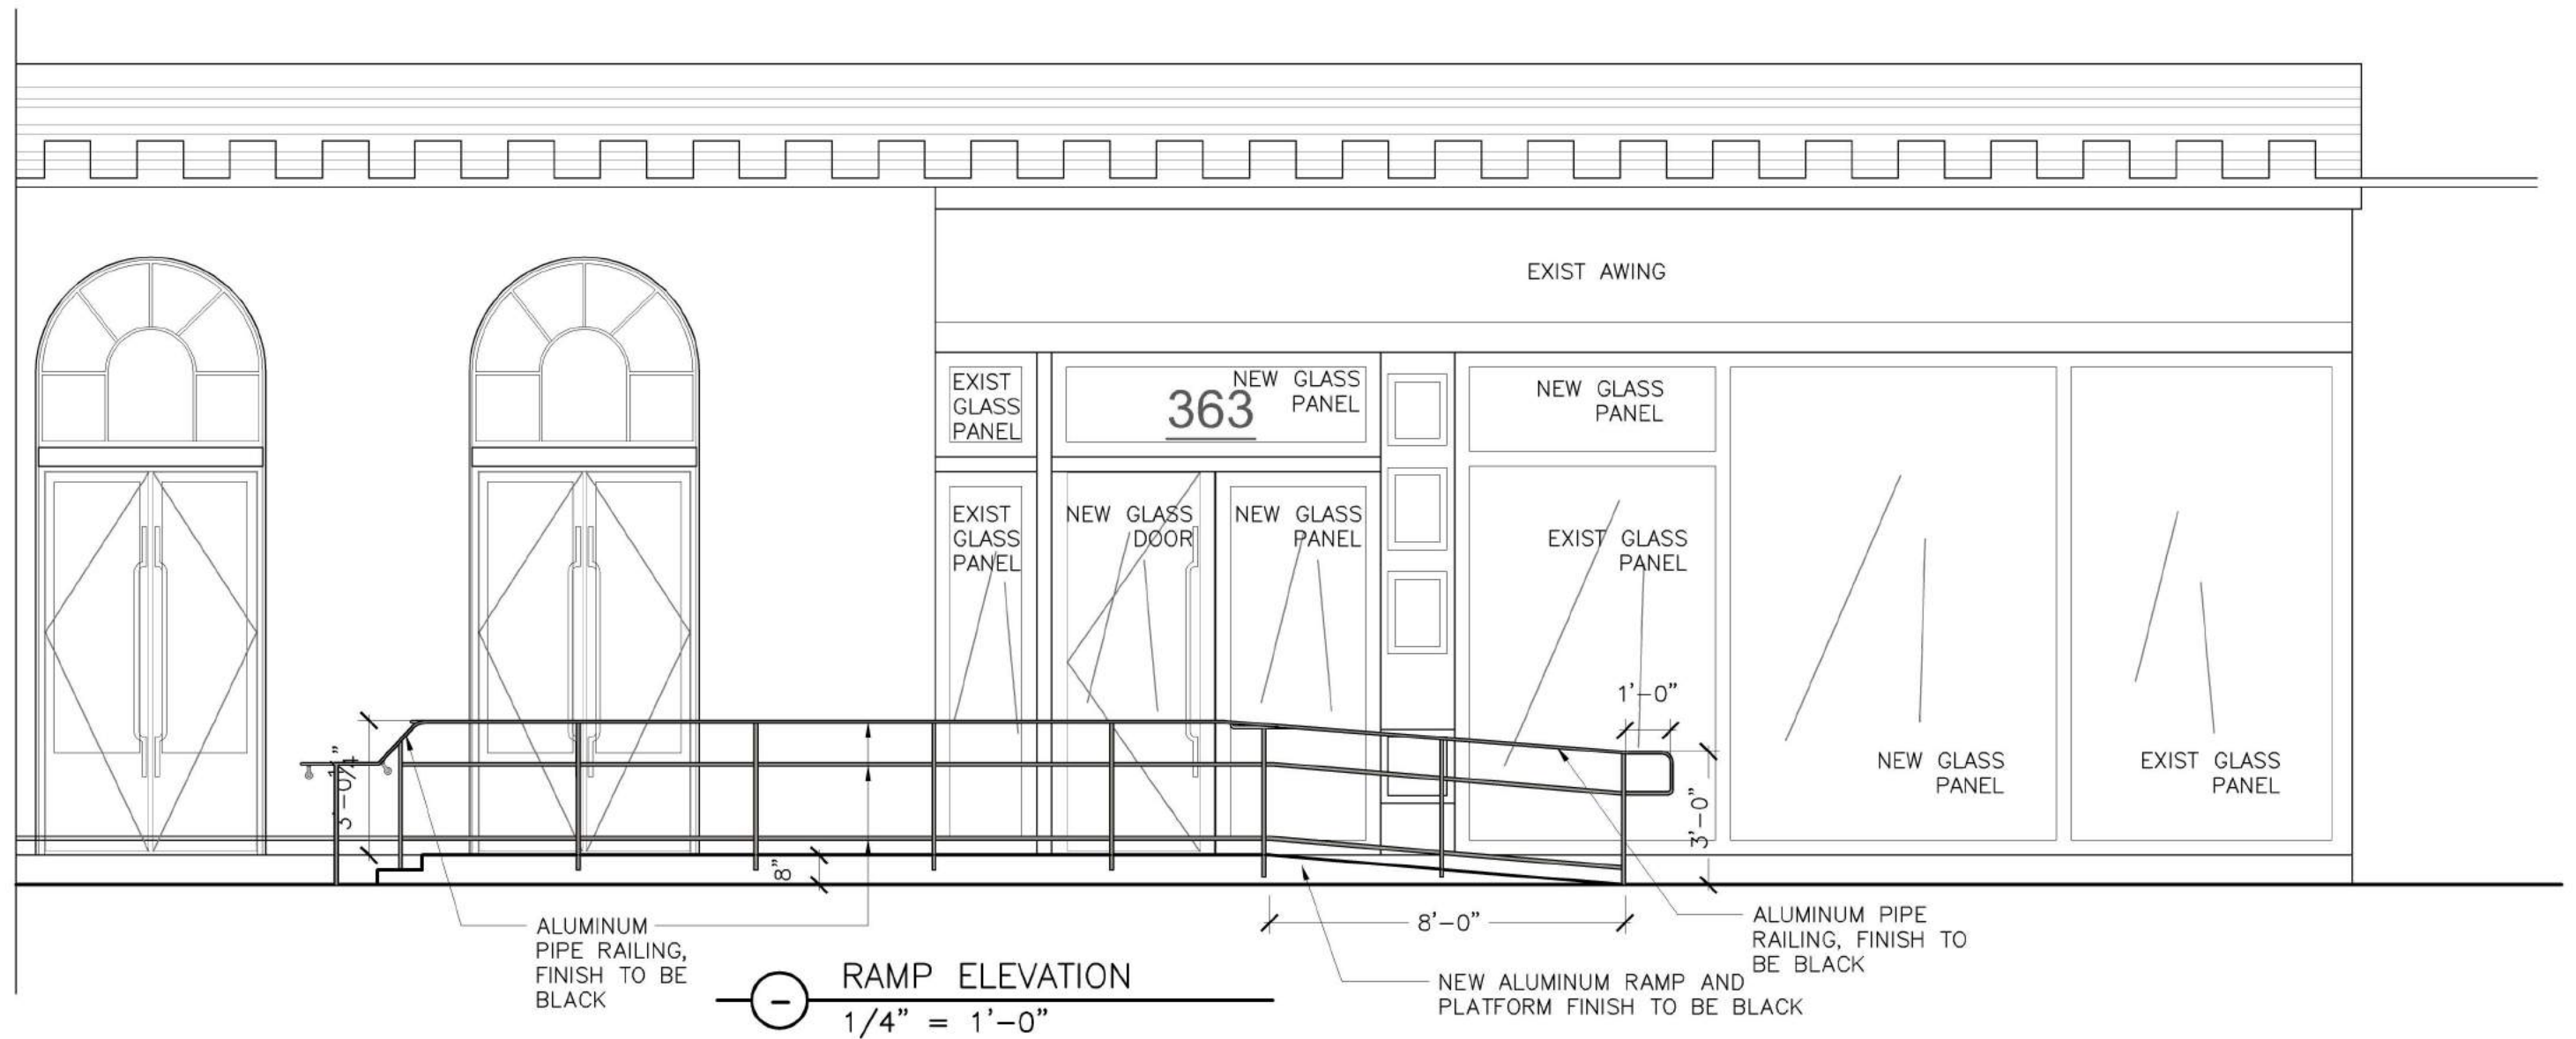

RETAIL SPACE

66 WEST 77th STREET
NEW YORK, NEW YORK 10024

DATE OF ISSUE: 9.21.18

MGA

ARCHITECTURE



COLUMBUS AVENUE

66 WEST 77th STREET
RAMP AREA

66 WEST 77TH STREET

RETAIL SPACE

66 WEST 77th STREET
NEW YORK, NEW YORK 10024

DATE OF ISSUE: 9.21.18

MGA

ARCHITECTURE



66 WEST 77TH STREET@COLUMBUS


RETAIL SPACE

66 WEST 77th STREET
NEW YORK, NEW YORK 10024

DATE OF ISSUE: 9.21.18

MGA

ARCHITECTURE

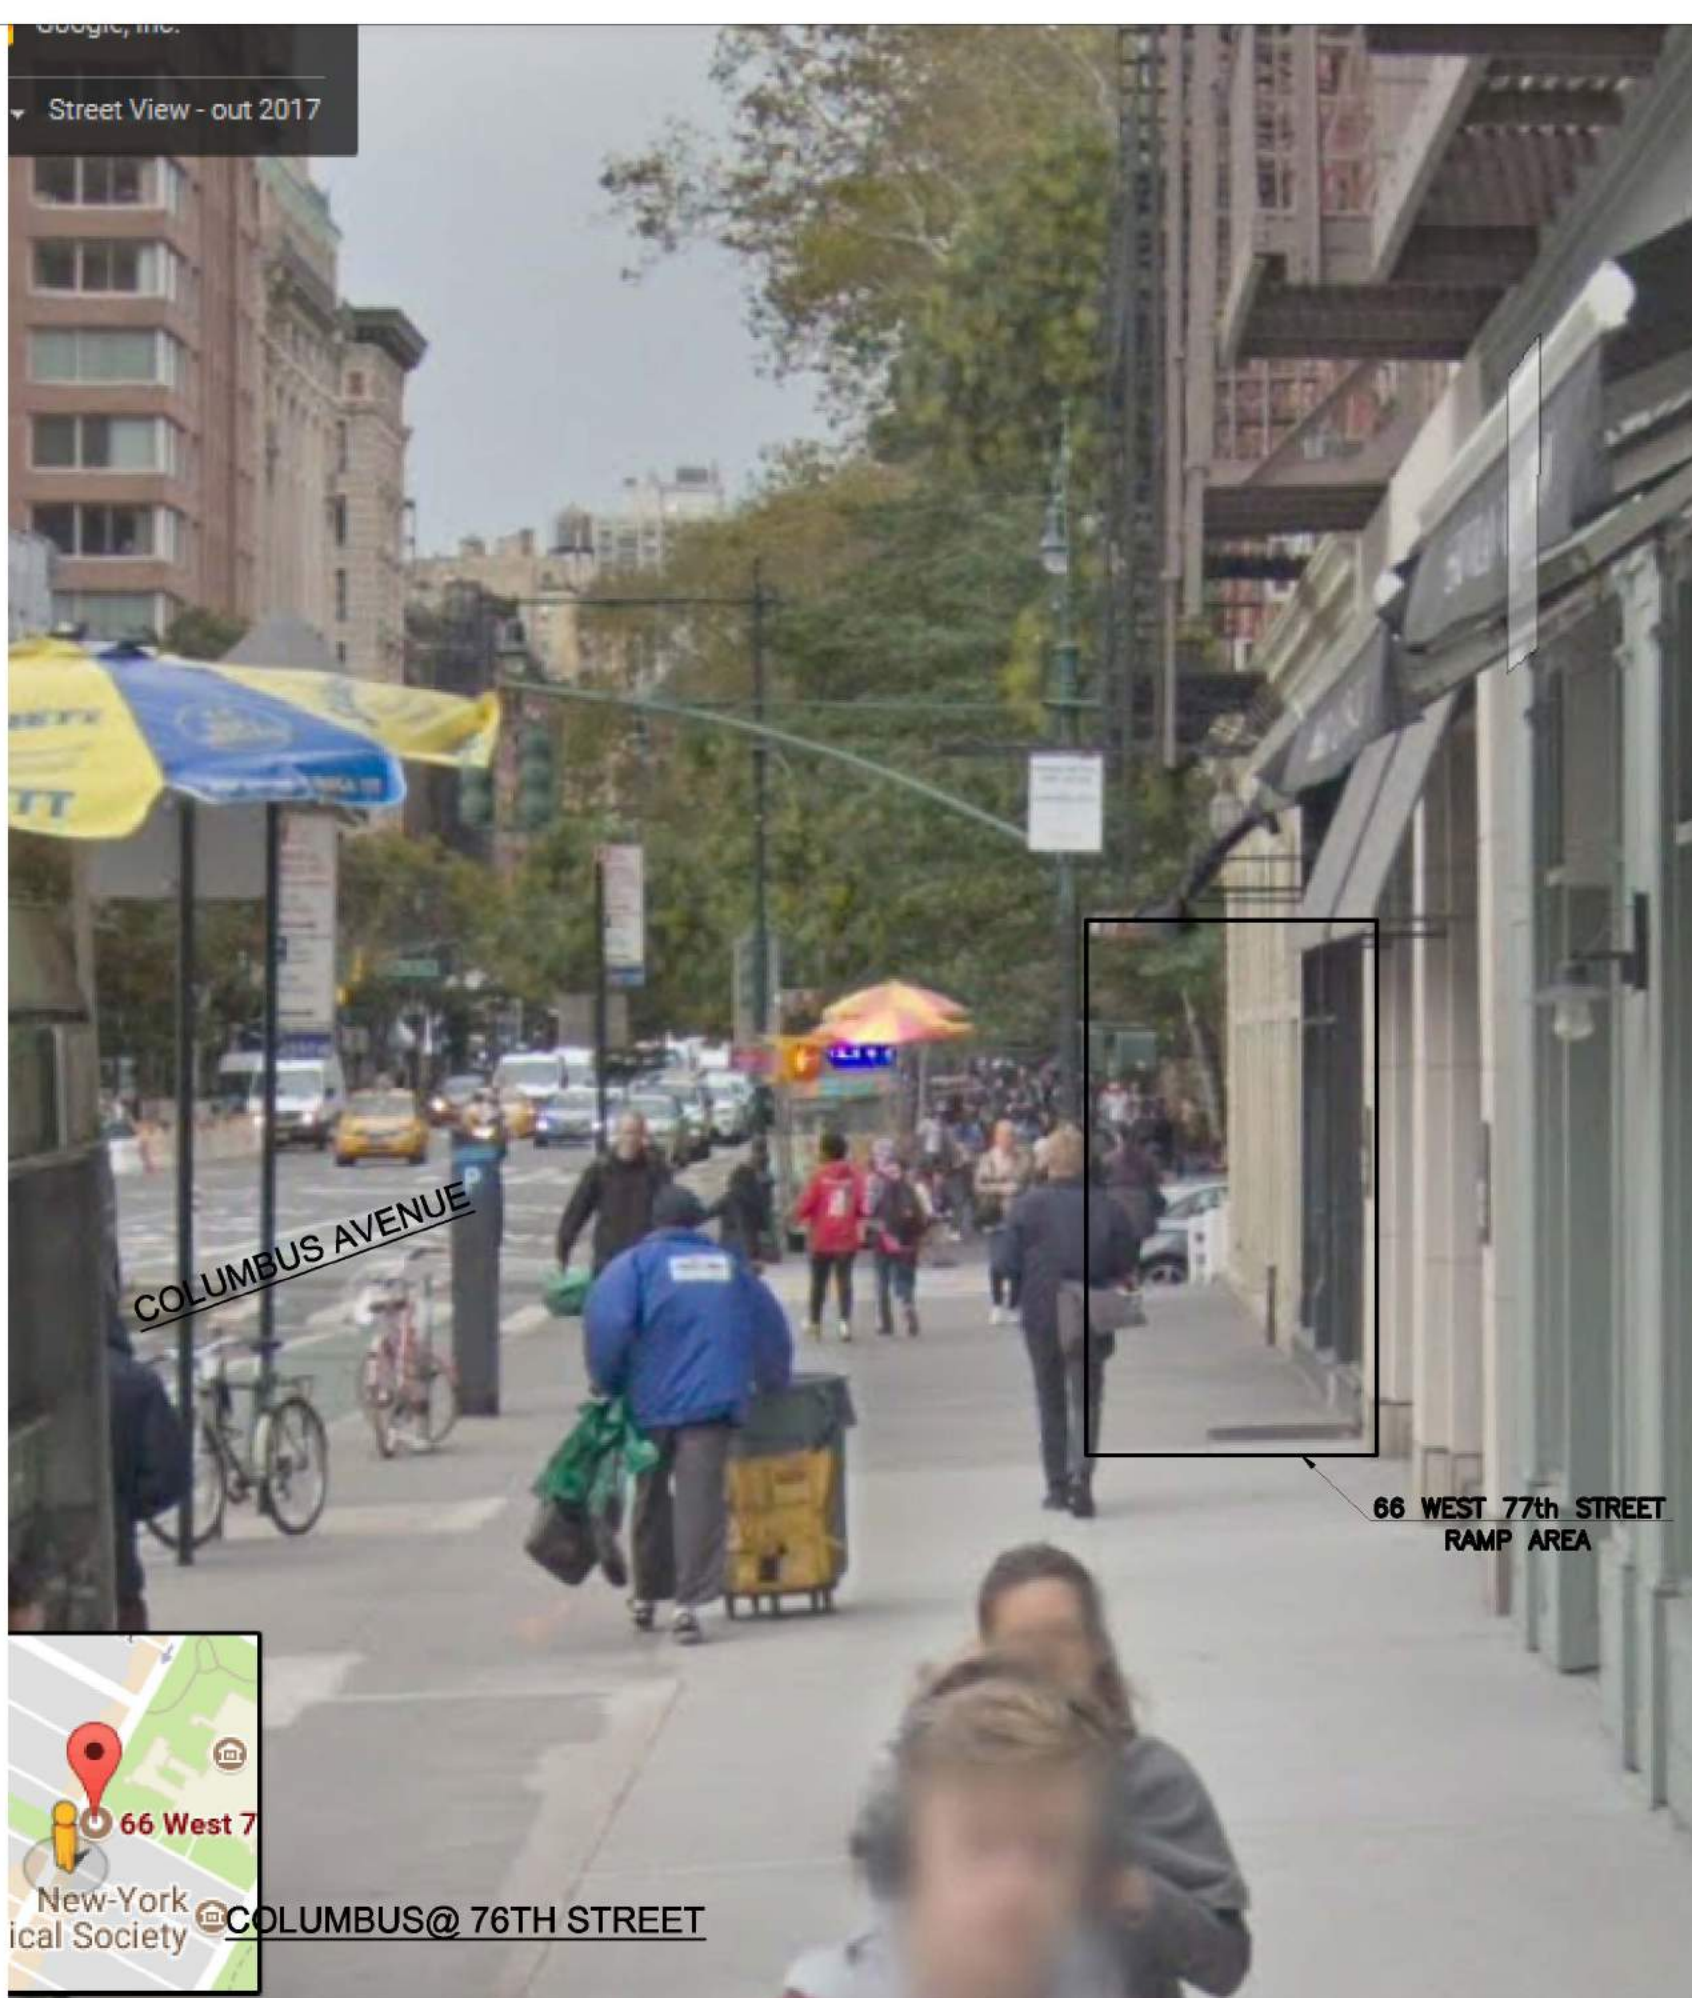

COLUMBUS AVENUE

66 WEST 77th STREET
RAMP AREA



COLUMBUS@ 76TH STREET








RETAIL SPACE

66 WEST 77th STREET
NEW YORK, NEW YORK 10024

DATE OF ISSUE: 9.21.18


MGA

ARCHITECTURE

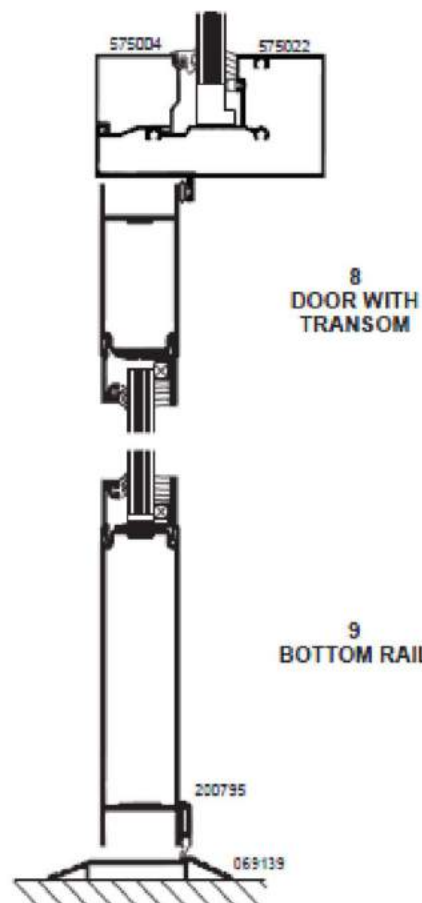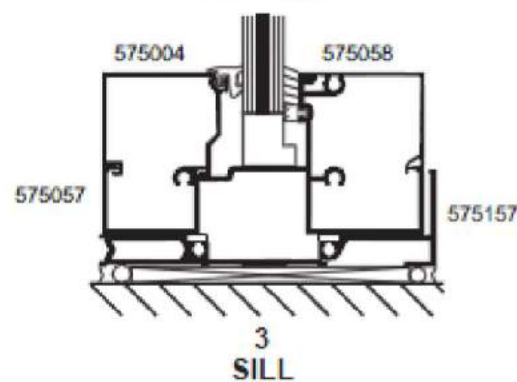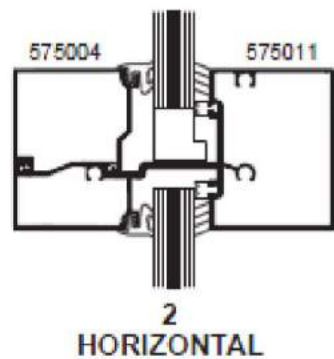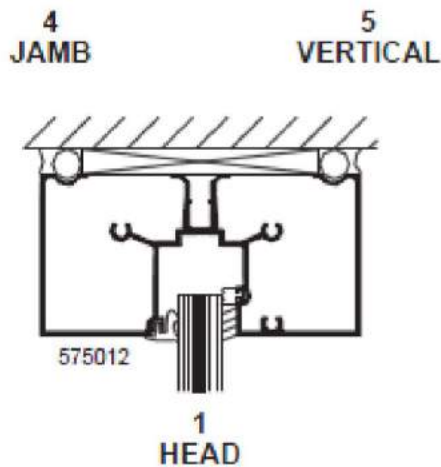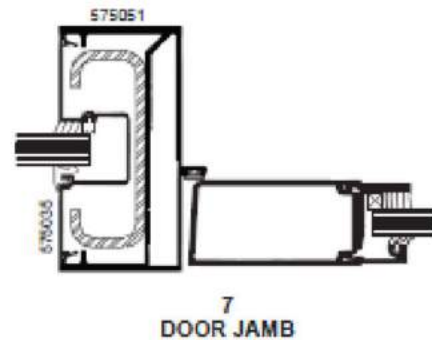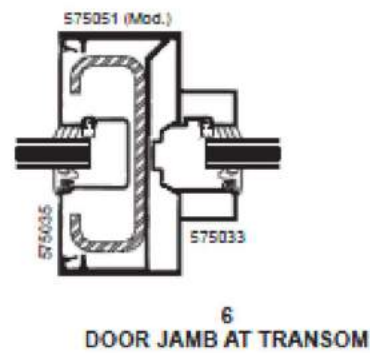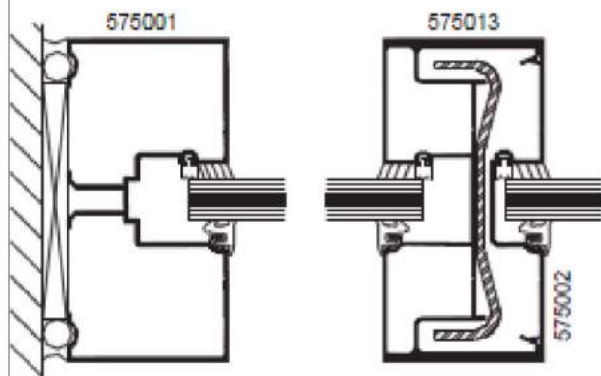

9
BOTTOM RAIL

PROPERTY LINE
FACE OF BUILDING

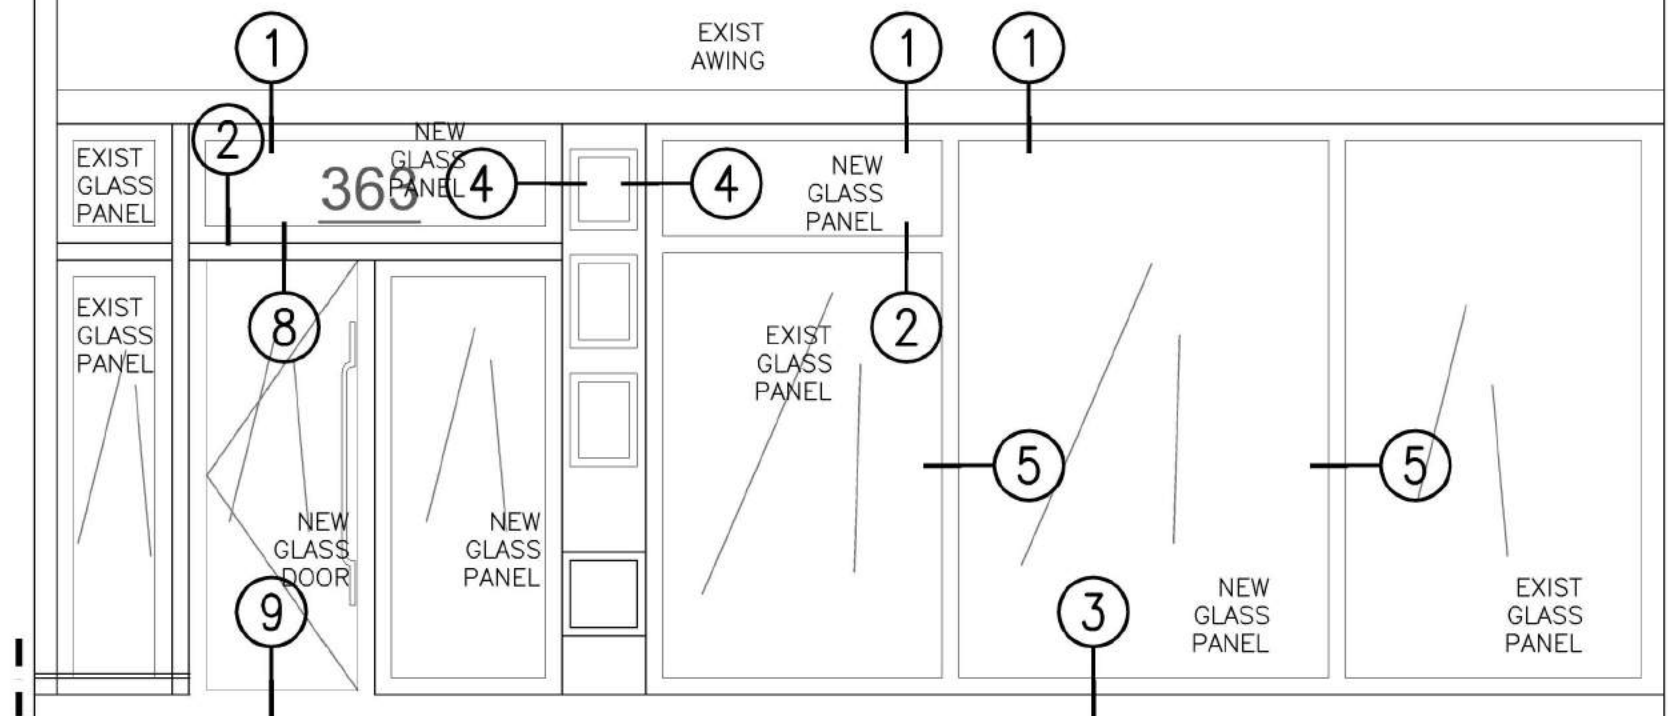

STOREFRONT FINISH TO MATCH EXISTING

1 STORE FRONT ELEVATION
1/4" = 1'-0"

3'-2 1/4" CLEAR

2 1/4" DIA. HANDRAIL

ALUM. PIPE RAILING

FINISH TO BE BLACK

3'-0" CLEAR

EXTRUDED ALUMINUM NON SLIP DECK

ALUM "C" CHANNEL

ALUM "C" CHANNEL

2 SECTION
1/4" = 1'-0"

RETAIL SPACE

66 WEST 77th STREET
NEW YORK, NEW YORK 10024

DATE OF ISSUE: 9.21.18

MGA
ARCHITECTURE