

21 West 75th
Street Apt. #3
window
replacement





Historical Photos

- 1940's Tax Photo



23, 25, 27, & 29 West 71st Street



31 West 75th Street



Close up of the glass



Interior view of the stained glass



APPLICATION TO THE NEW YORK CITY LANDMARKS PRESERVATION COMMISSION IN THE MATTER OF 21 WEST 75TH ST. UNIT 3 NEW YORK, NY 10023 WINDOW REPLACEMENT

BUILDING INFORMATION

BOROUGH	MANHATTAN
BLOCK	1128
LOT	7503
ZONING	8C

TABLE OF CONTENTS

SHEET #	TITLE
LPC-001	TITLE PAGE
T-100	TITLE PAGE
PL-110	FLOOR PLAN
E-200	WINDOW ELEVATIONS
D-300	INSTALLATION DETAILS
D-301	INSTALLATION DETAILS



REVISION	REVISION DATE	BY

21 WEST 75TH ST.
NEW YORK, NY 10023

REVISION	REVISION DATE	BY

PROJECT ADDRESS:
21 WEST 75TH ST.
NEW YORK, NY 10023

DRAWING TITLE:
FLOOR PLAN

DATE:
7/12/2018


SHEET SIZE:
11"X17"

SCALE:
1/8" = 1'-0"

DRAWN BY:
S.F.

JOB NUMBER:
18-12211


SHEET NUMBER:
PL-110

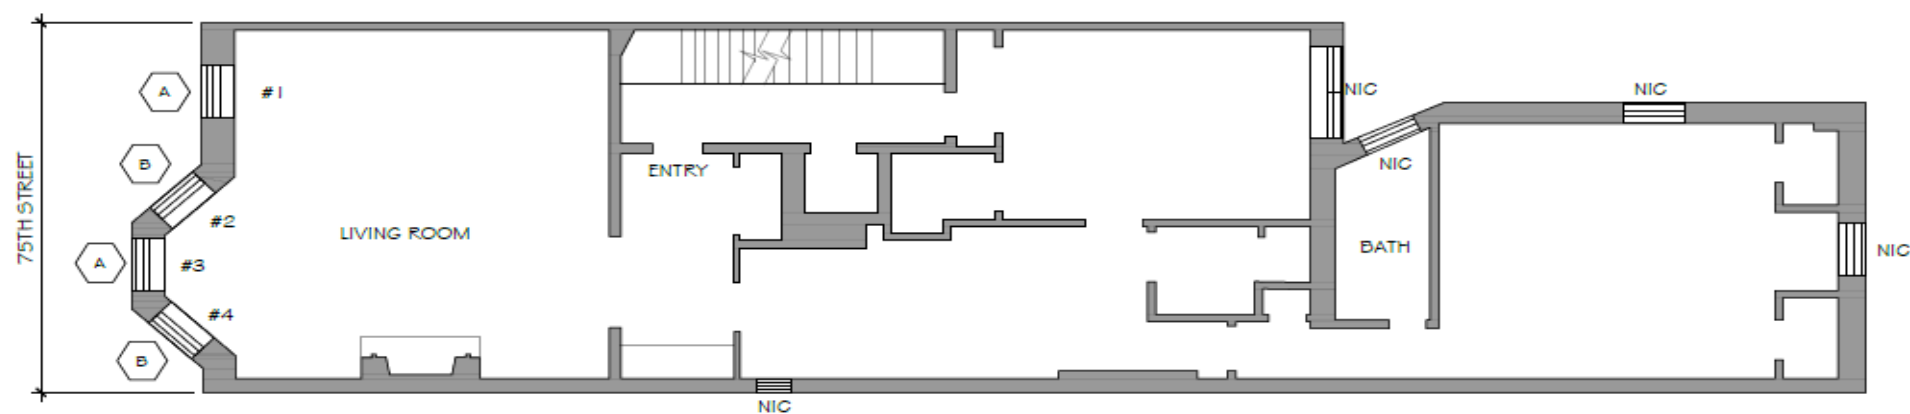


FLOOR PLAN
21 WEST 75TH APT #3

AS VIEWED FROM EXTERIOR

EXISTING WINDOW TYPE A & B

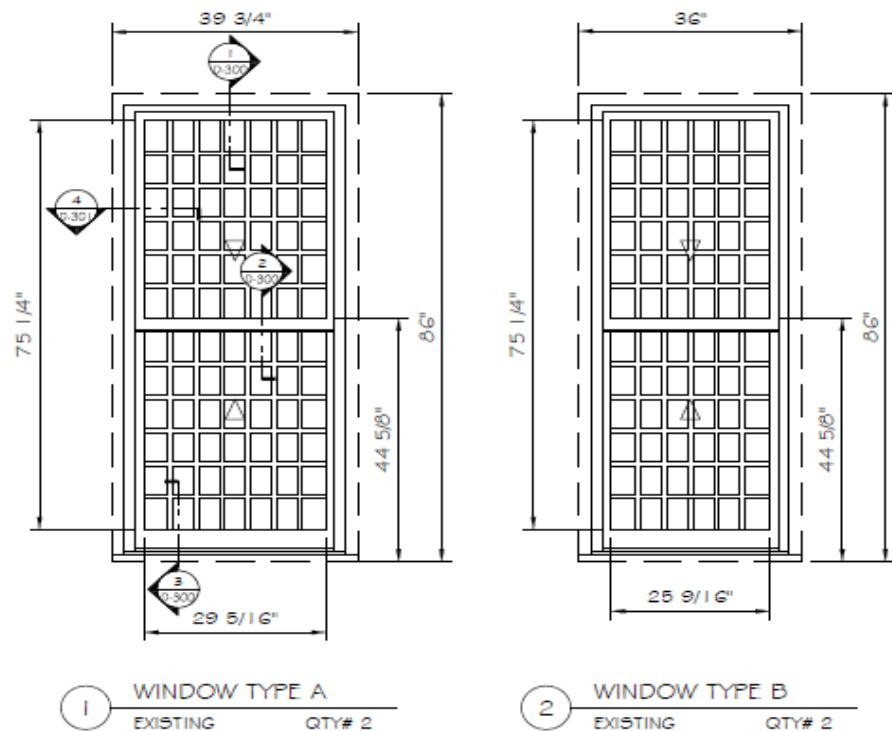

PROPOSED WINDOW TYPE A & B

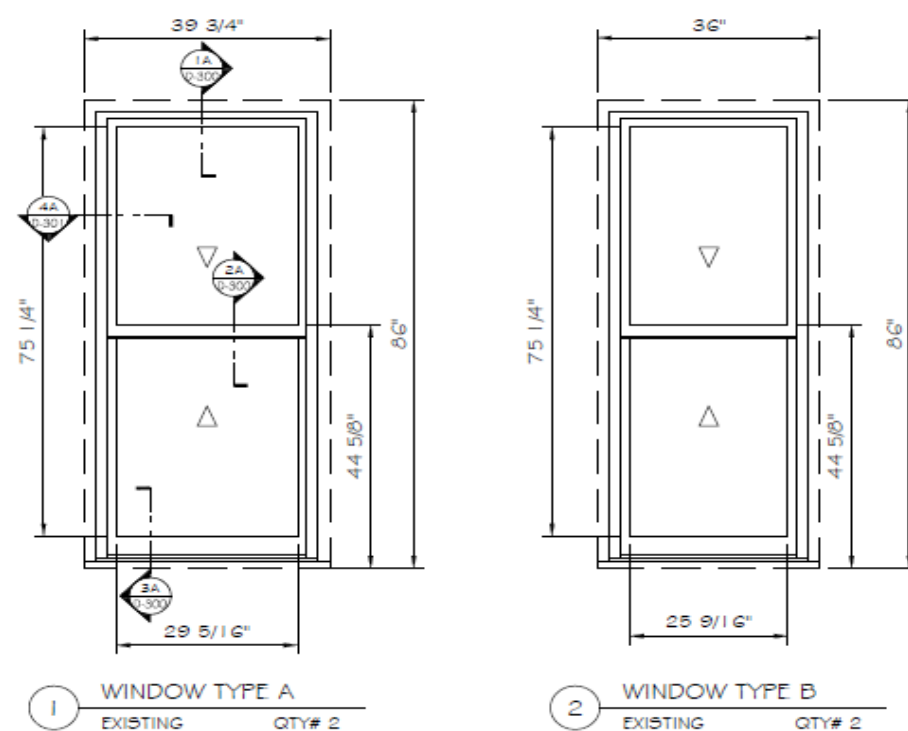

↑ ↓ = DENOTES SASH OPERATION

ALL MEASUREMENTS CONFIRMED BY ADLER WINDOWS



ADLER WINDOWS 178-116
LIBERTY AVENUE
JAMAICA, NEW YORK
TEL: 718-251-0001
FAX: 718-251-0003

REVISION	REVISION DATE	BY

PROJECT ADDRESS:
21 WEST 75TH ST.
NEW YORK, NY 10023

DRAWING TITLE:
WINDOW
ELEVATION

DATE:
7/12/2018



SHEET SIZE:
11"X17"

SCALE:
1/2" = 1'-0"

DRAWN BY:
S.F

JOB NUMBER:
18-12211

SHEET NUMBER:
E-200

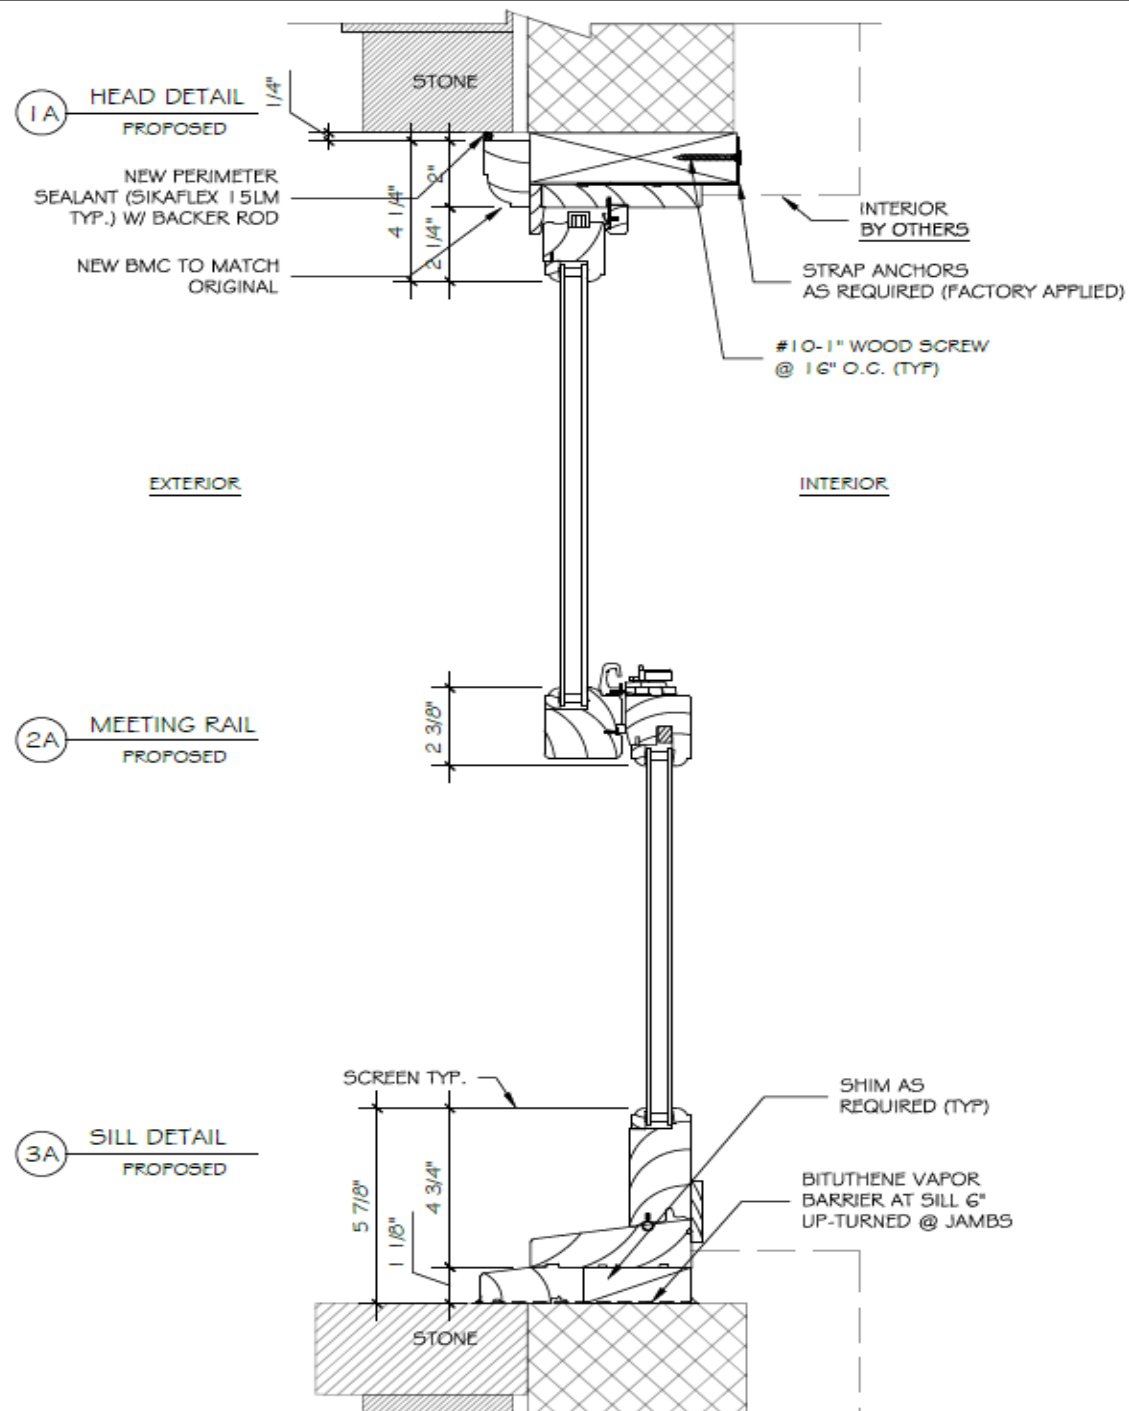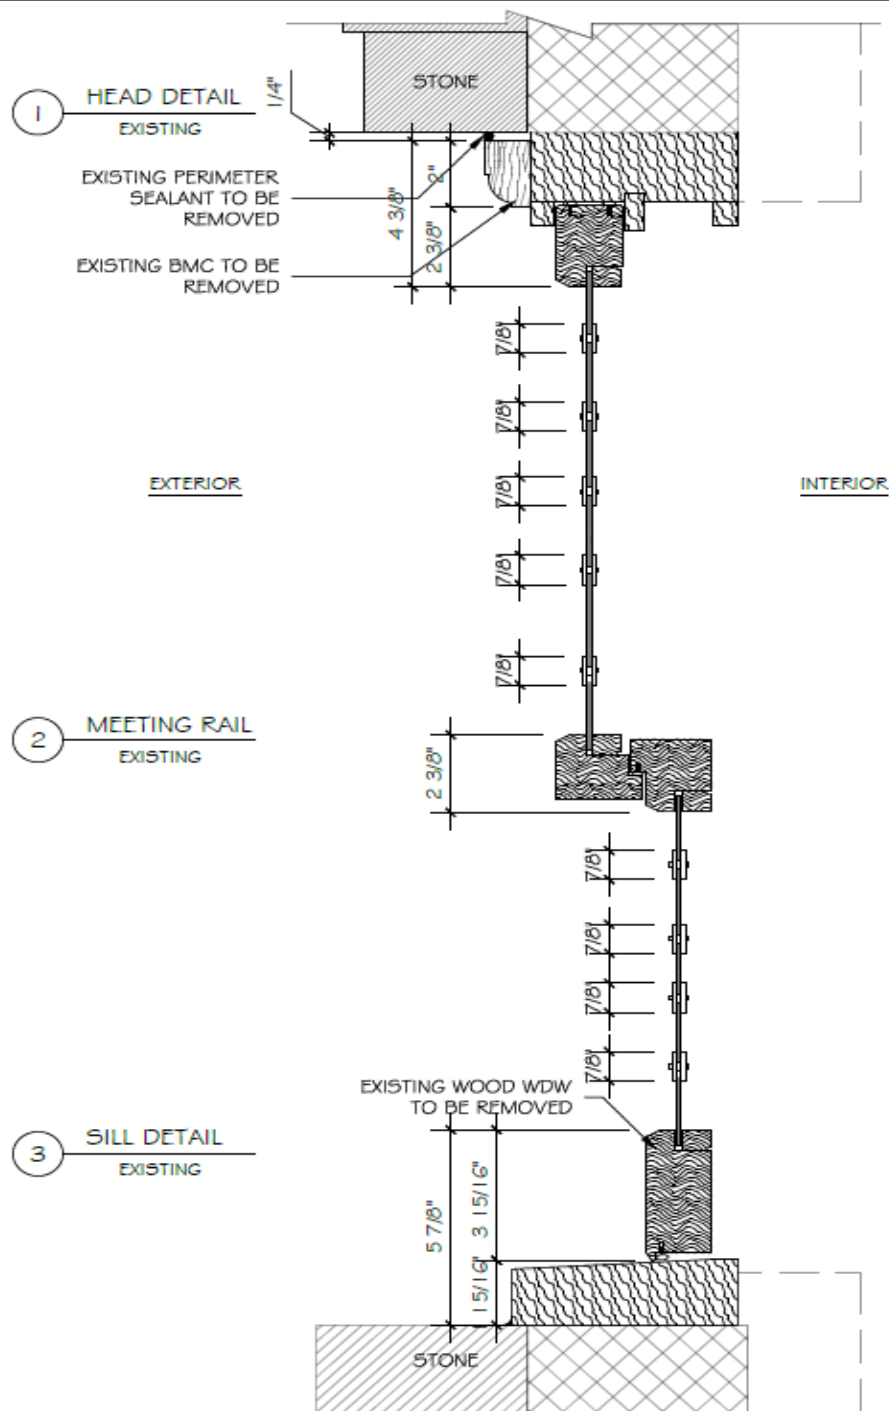

ADLER WINDOWS 178-16
LIBERTY AVENUE
JAMAICA, NEW YORK
TEL: 718-291-0001
FAX: 718-291-0003

REVISION	REVISION DATE	SIL

21 WEST 75TH ST.
NEW YORK, NY 10023

DRAWING TITLE:

WINDOW
INSTALLATION
DETAILS

DATE: 7/12/2018
SHEET SIZE: 11'X17"
SCALE: 3"=1'-0"
DRAWN BY: S.F.
JOB NUMBER: 18-12211
SHEET NUMBER:

D-300

REVISION	REVISION DATE	BY

PROJECT ADDRESS:
21 WEST 75TH ST.
NEW YORK, NY 10023

DRAWING TITLE:
**WINDOW
INSTALLATION
DETAILS**

DATE:
7/12/2018

SHEET SIZE:
11"X17"

SCALE:
3" = 1'-0"

DRAWN BY:
S.F.

JOB NUMBER:
18-12211

SHEET NUMBER:
D-301

