





1 BUILDING PHOTO, FROM COLUMBUS AVENUE

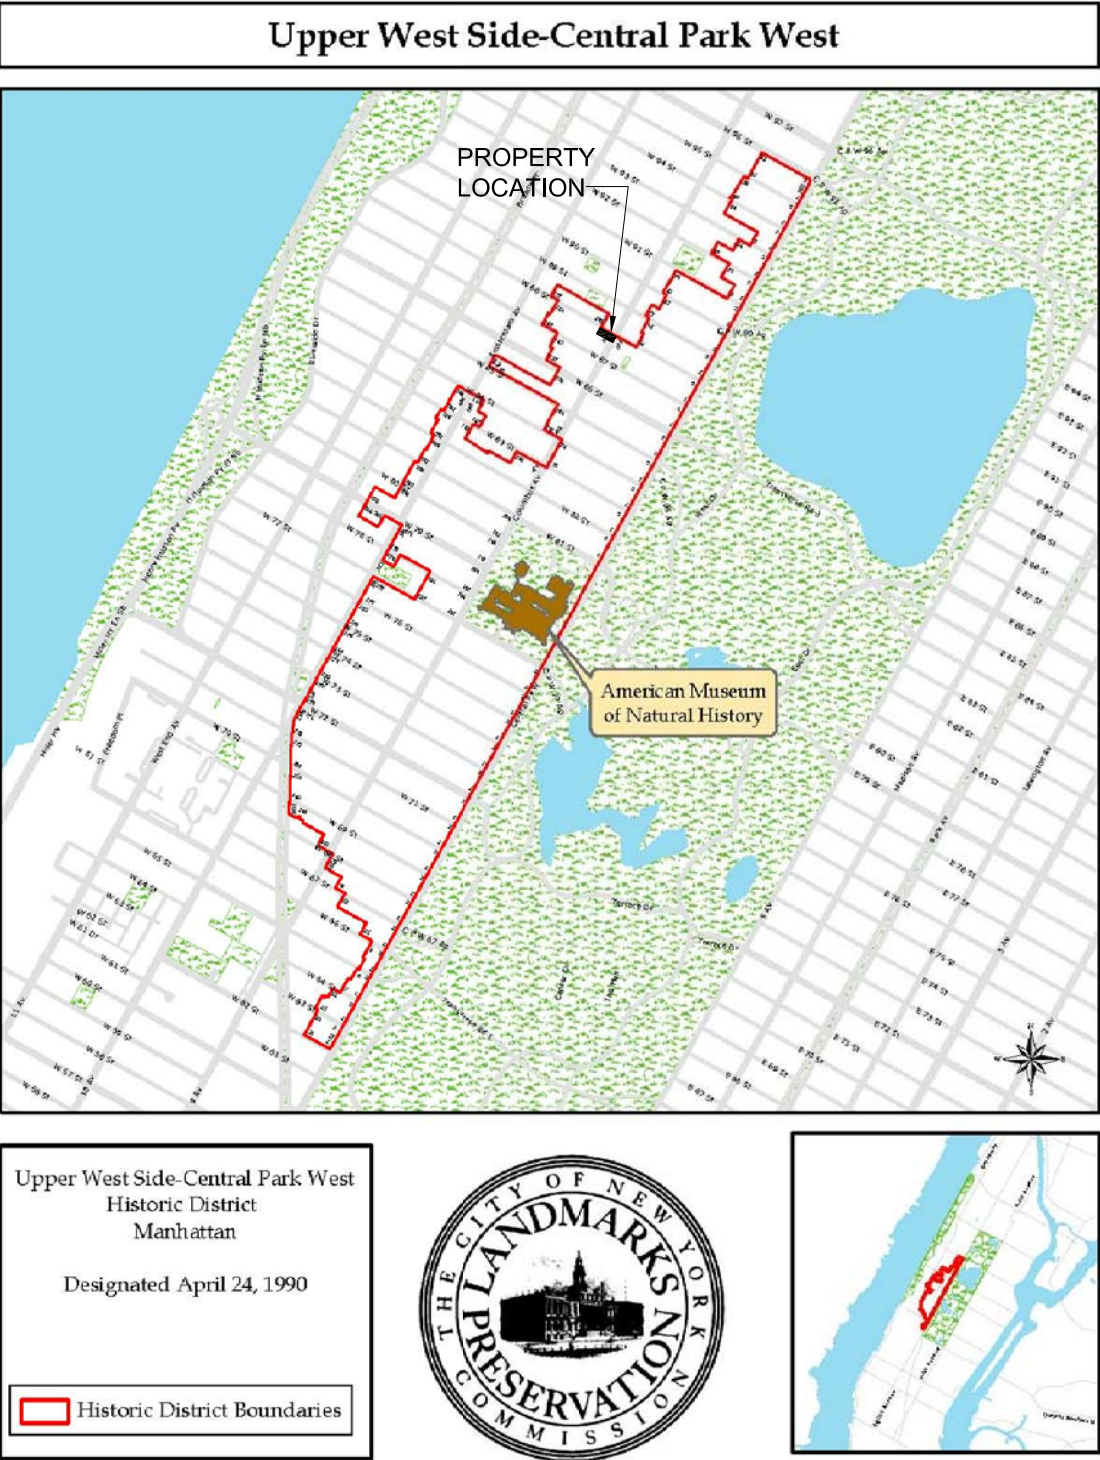

LOCATION IN UPPER WEST SIDE-CENTRAL PARK WEST HISTORIC DISTRICT

MASA-KANAI SALON
570 COLUMBUS AVENUE, N.Y., NY
1 PROPOSED WHEELCHAIR-ACCESSIBLE RAMP-
BUILDING PHOTO & LOCATION IN HISTORIC DISTRICT
ROBERT CANE, ARCHITECT

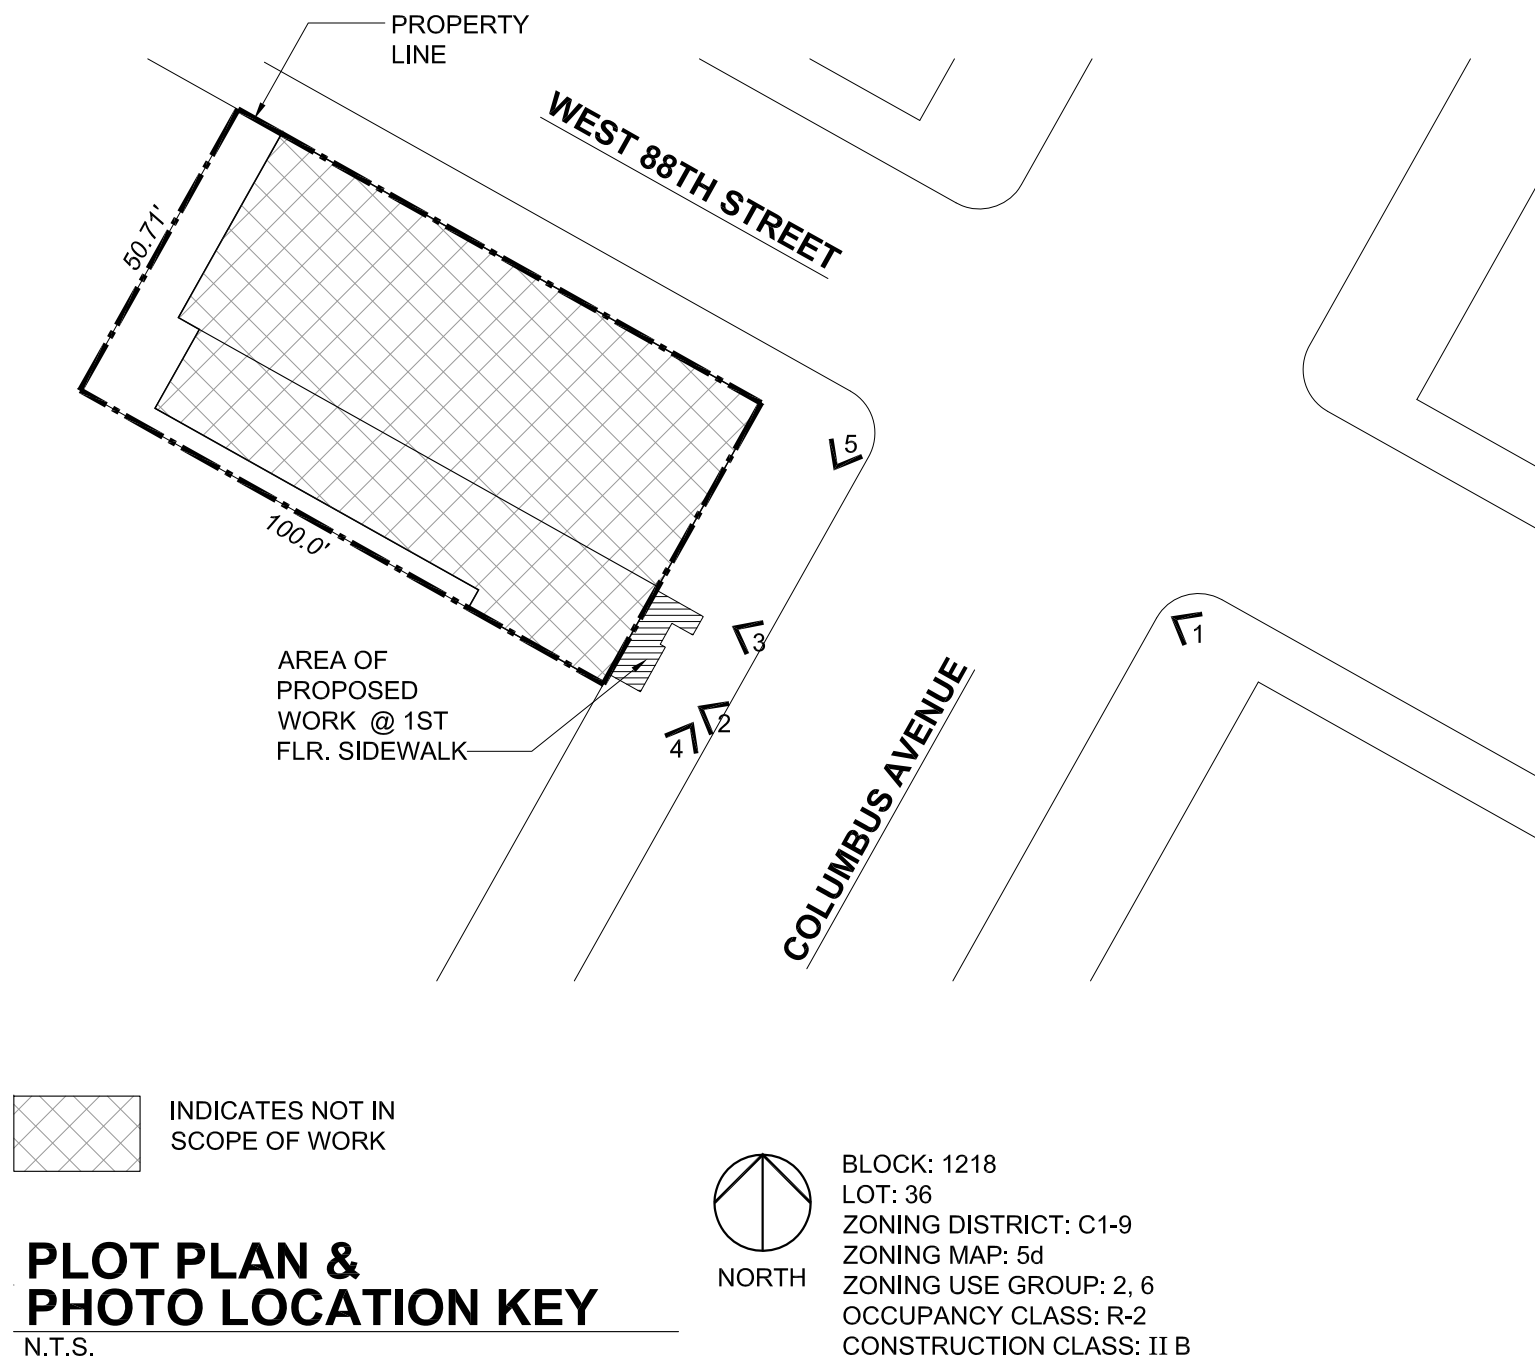

2 EXISTING STOREFRONT

2 MASA-KANAI SALON
570 COLUMBUS AVENUE, N.Y., NY
**PROPOSED WHEELCHAIR-ACCESSIBLE RAMP-
PLOT PLAN & PHOTO LOCATION KEY**
ROBERT CANE, ARCHITECT

06.24.19



3 EXISTING STOREFRONT



4 STOREFRONTS, LOOKING NORTH



5 STOREFRONTS, LOOKING SOUTH

3

MASA-KANAI SALON
 570 COLUMBUS AVENUE, N.Y., NY
**PROPOSED WHEELCHAIR-ACCESSIBLE RAMP-
 EXISTING PHOTOS**
 ROBERT CANE, ARCHITECT


06.24.19



EXISTING MASA-KANAI STOREFRONT




VIEW OF STOREFRONTS WITH PROPOSED RAMP

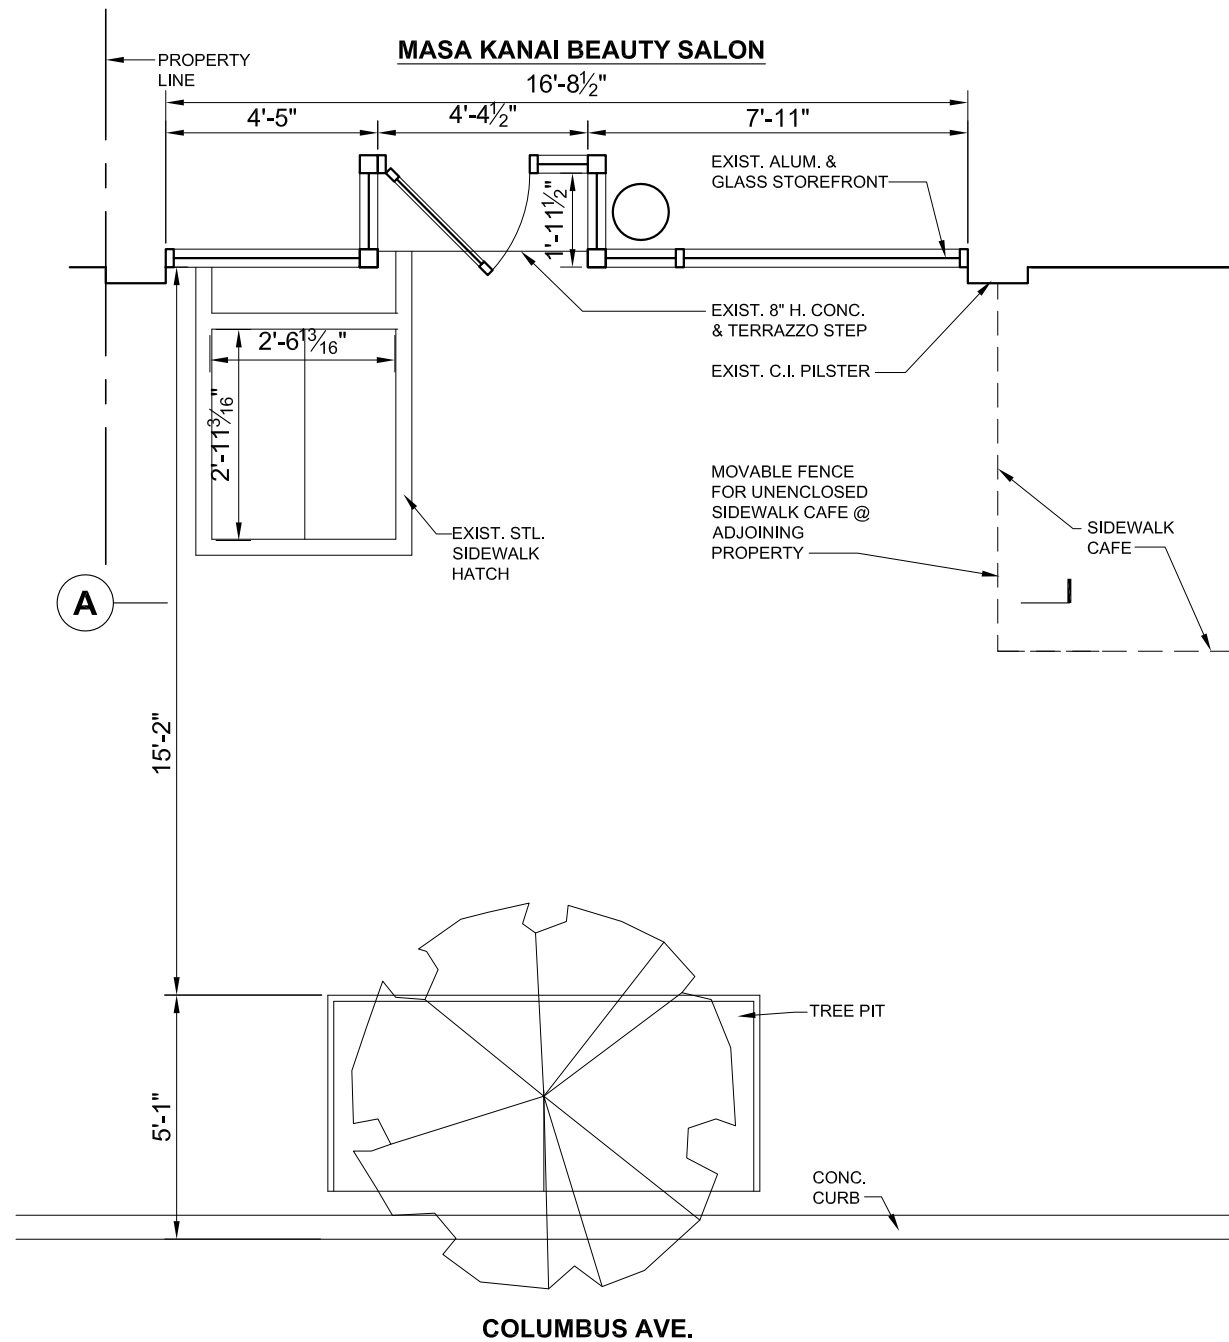


EXISTING PLAN OF SIDEWALK

1/4" = 1'-0"

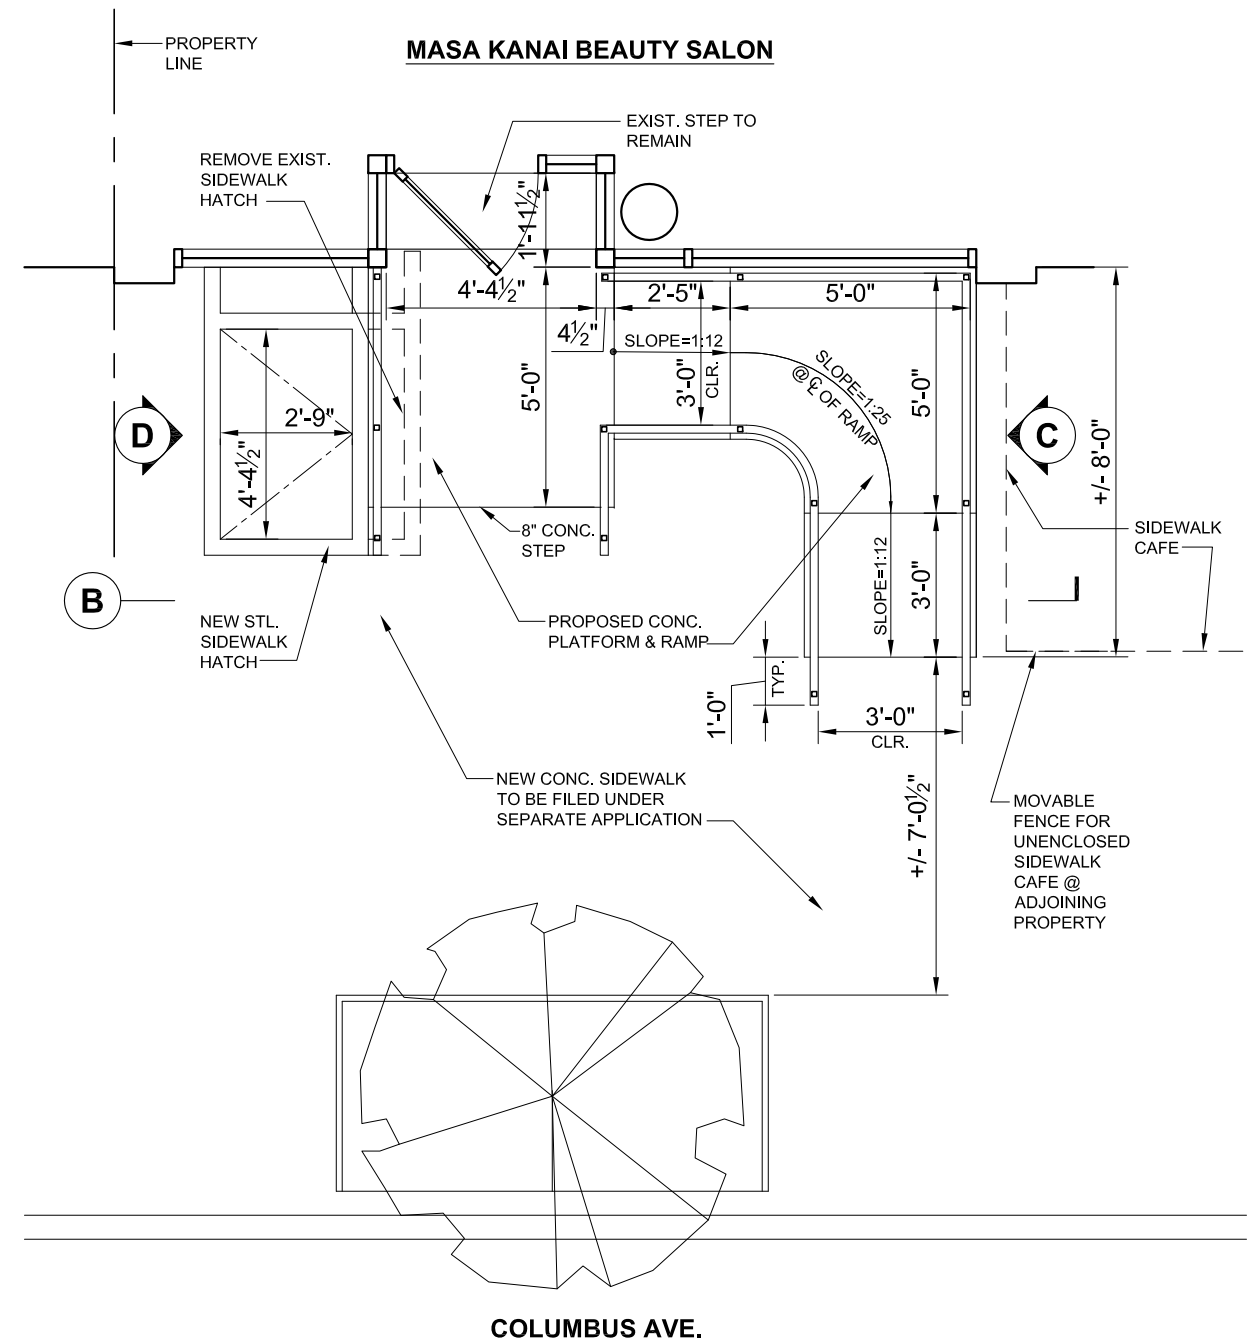


PROPOSED PLAN OF SIDEWALK & RAMP


1/4" = 1'-0"

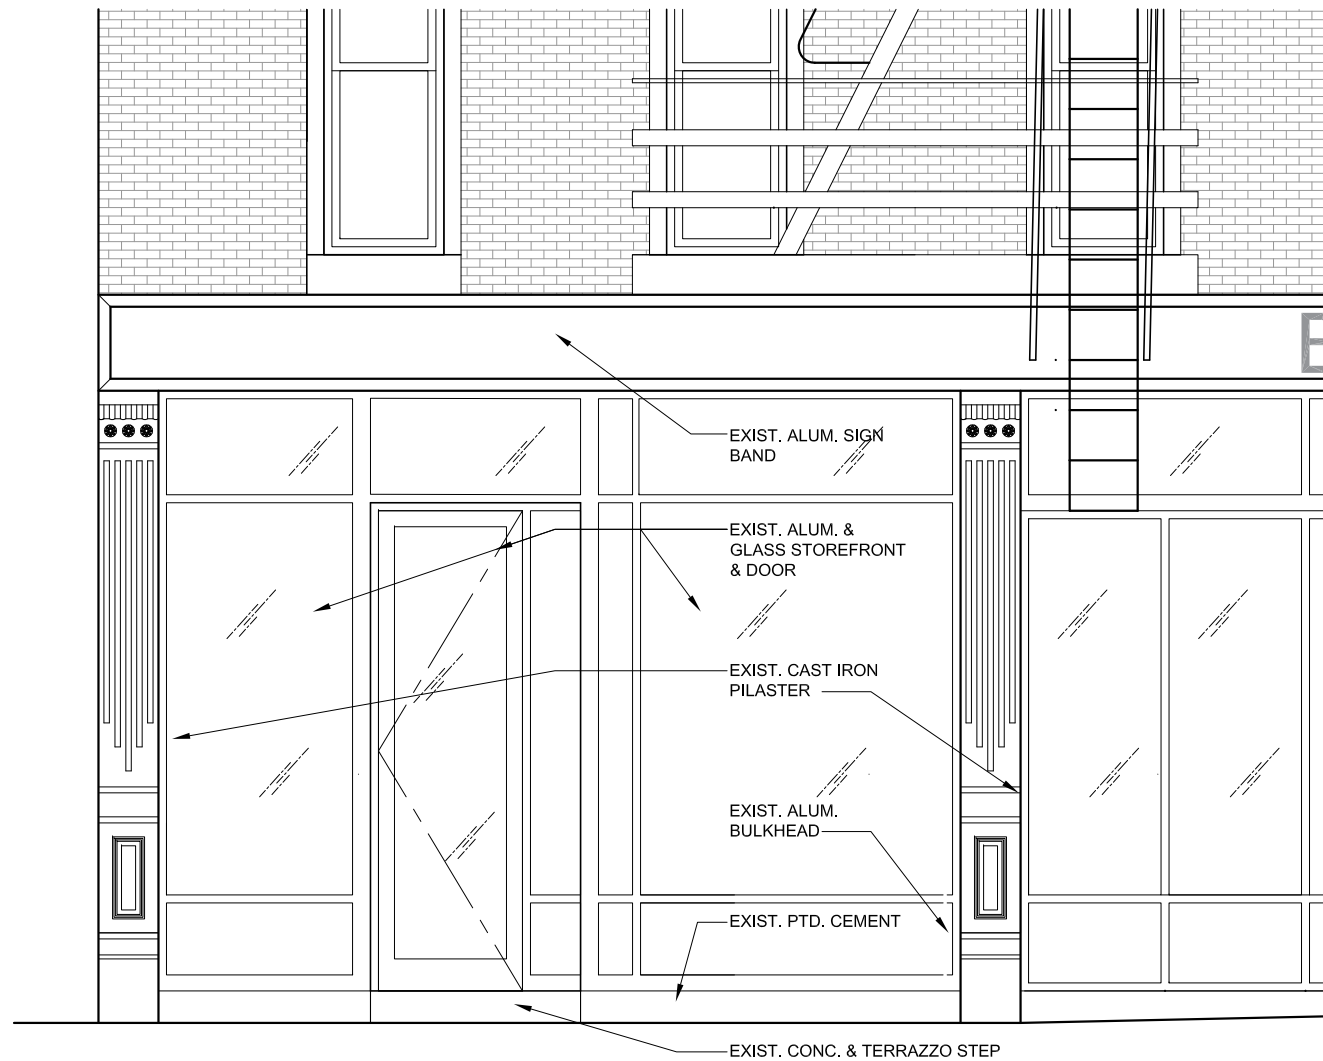


A EXISTING ELEVATION
1/4" = 1'-0"

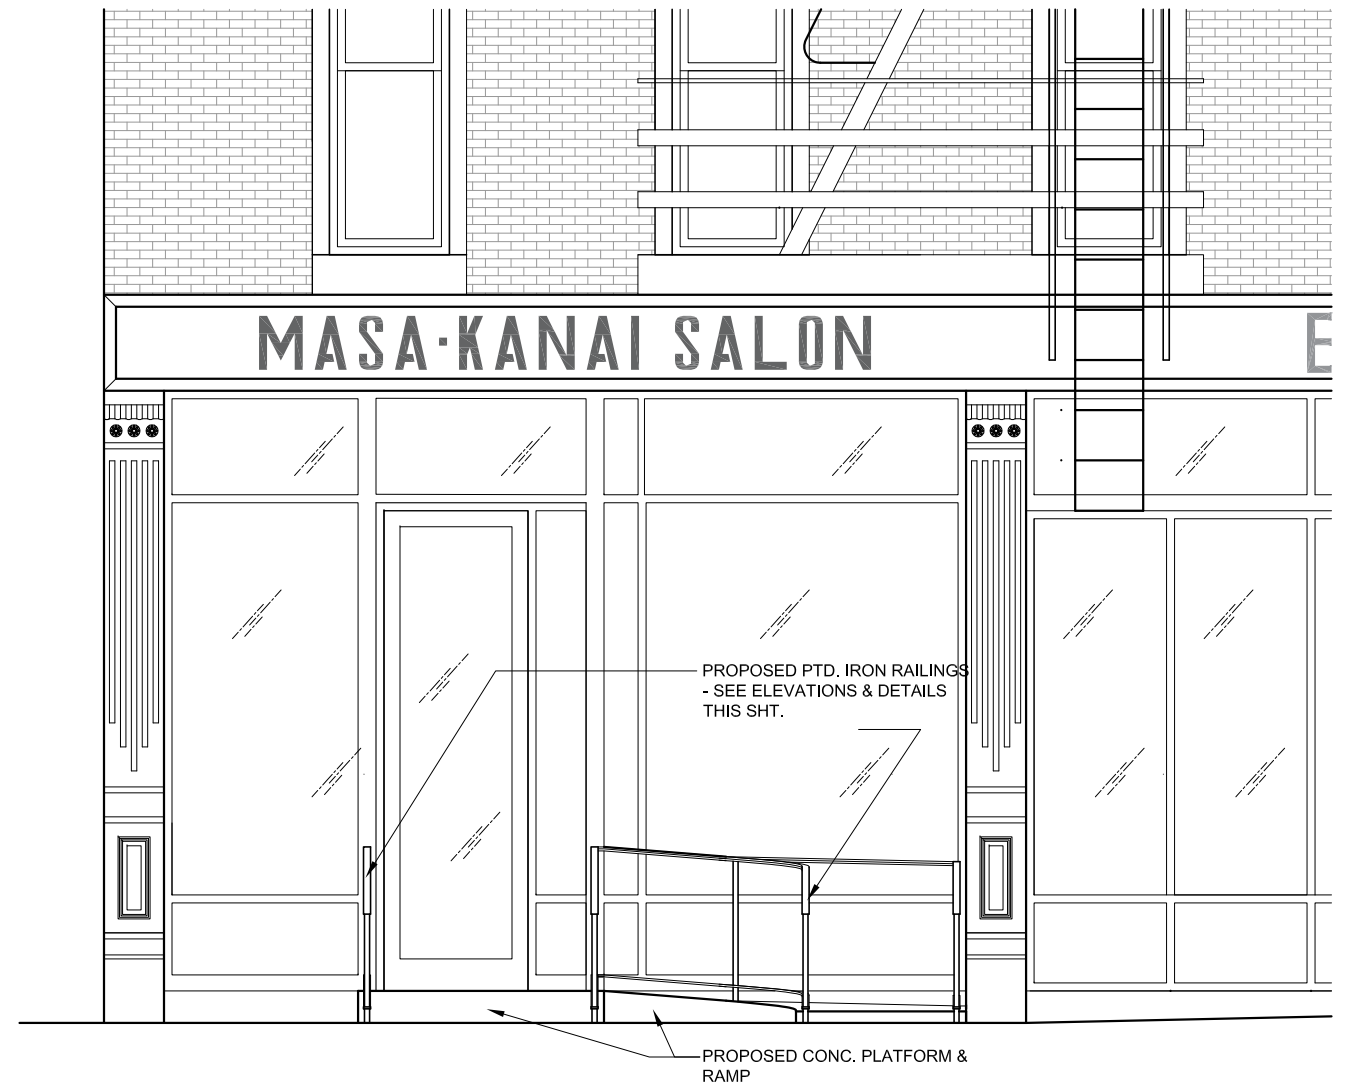

B PROPOSED ELEVATION
1/4" = 1'-0"

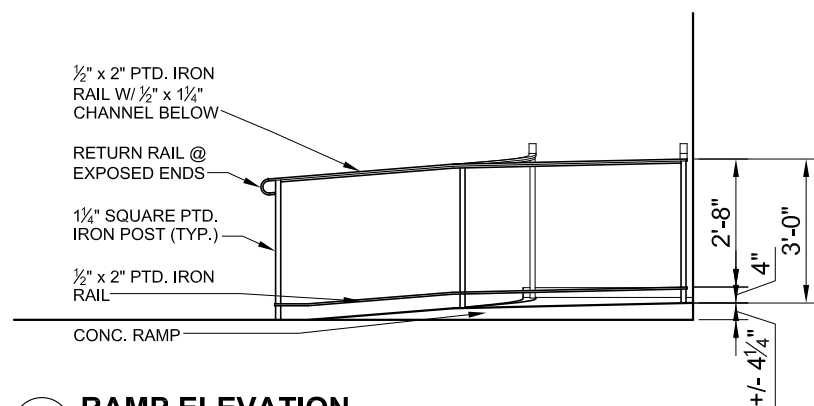


C RAMP ELEVATION
1/4" = 1'-0"

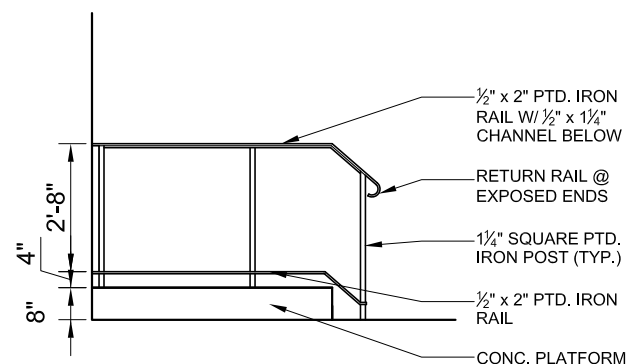

D RAMP ELEVATION
1/4" = 1'-0"


6 MASA-KANAI SALON
570 COLUMBUS AVENUE, N.Y., NY
**PROPOSED WHEELCHAIR-ACCESSIBLE RAMP-
EXISTING & PROPOSED ELEVATIONS**
ROBERT CANE, ARCHITECT

06.24.19

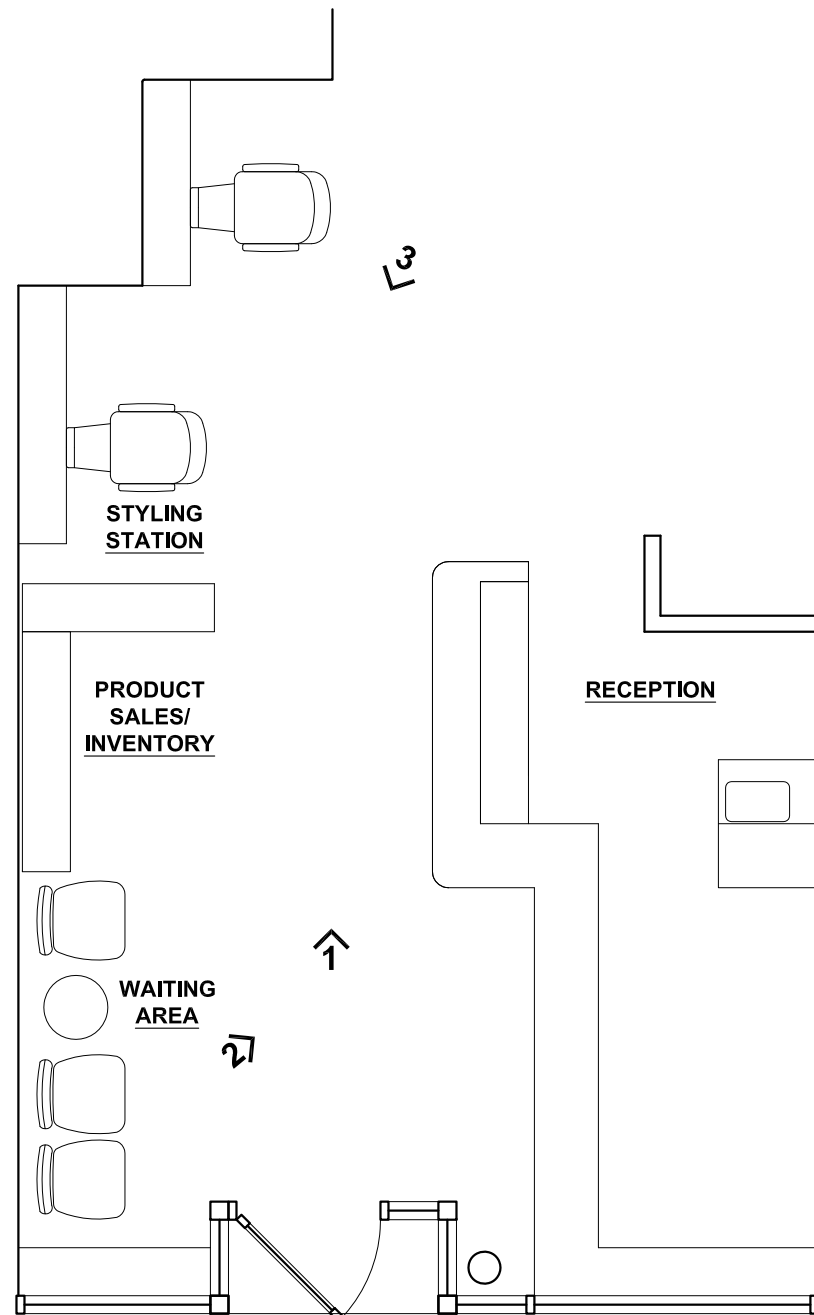

**PART PLAN OF SALON INTERIOR -
EXISTING CONDITIONS**

1/4" = 1'-0"

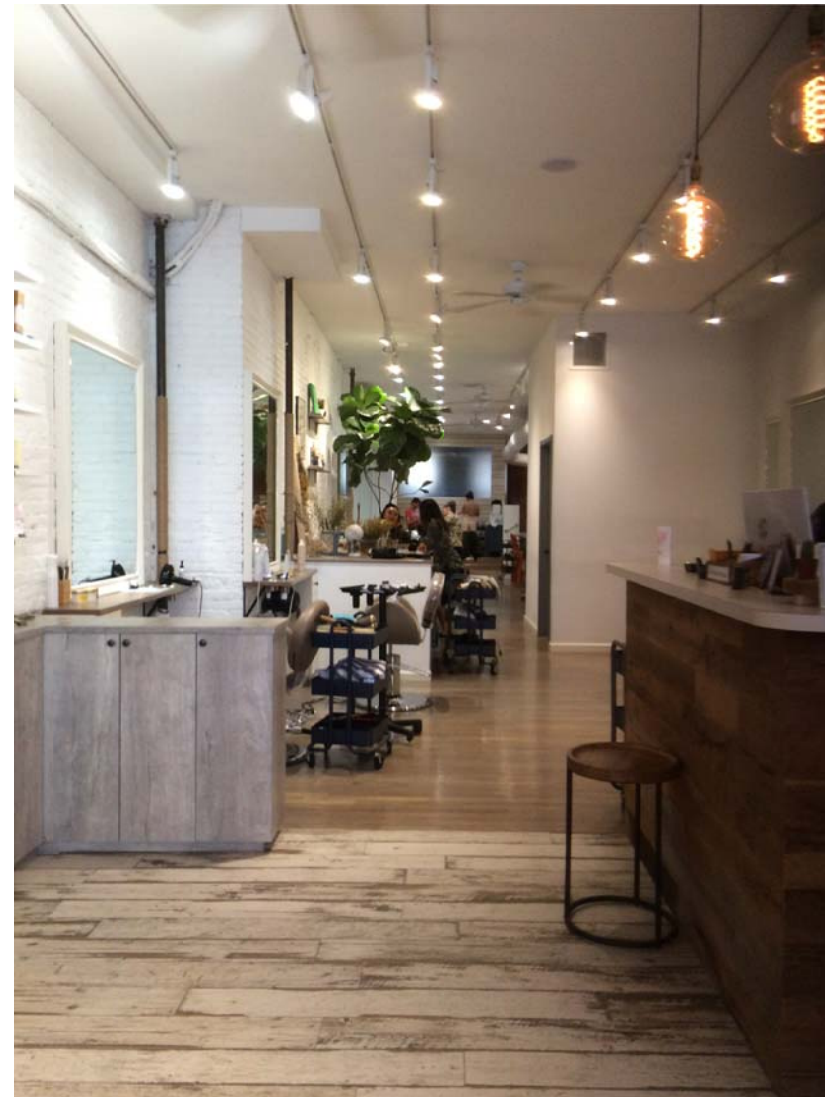

INTERIOR IMAGE NO. 1



INTERIOR IMAGE NO. 2

7

MASA-KANAI SALON
570 COLUMBUS AVENUE, N.Y., NY


**PROPOSED WHEELCHAIR-ACCESSIBLE RAMP-
SALON INTERIOR - EXISTING CONDITIONS**

ROBERT CANE, ARCHITECT


06.24.19



INTERIOR IMAGE NO. 3

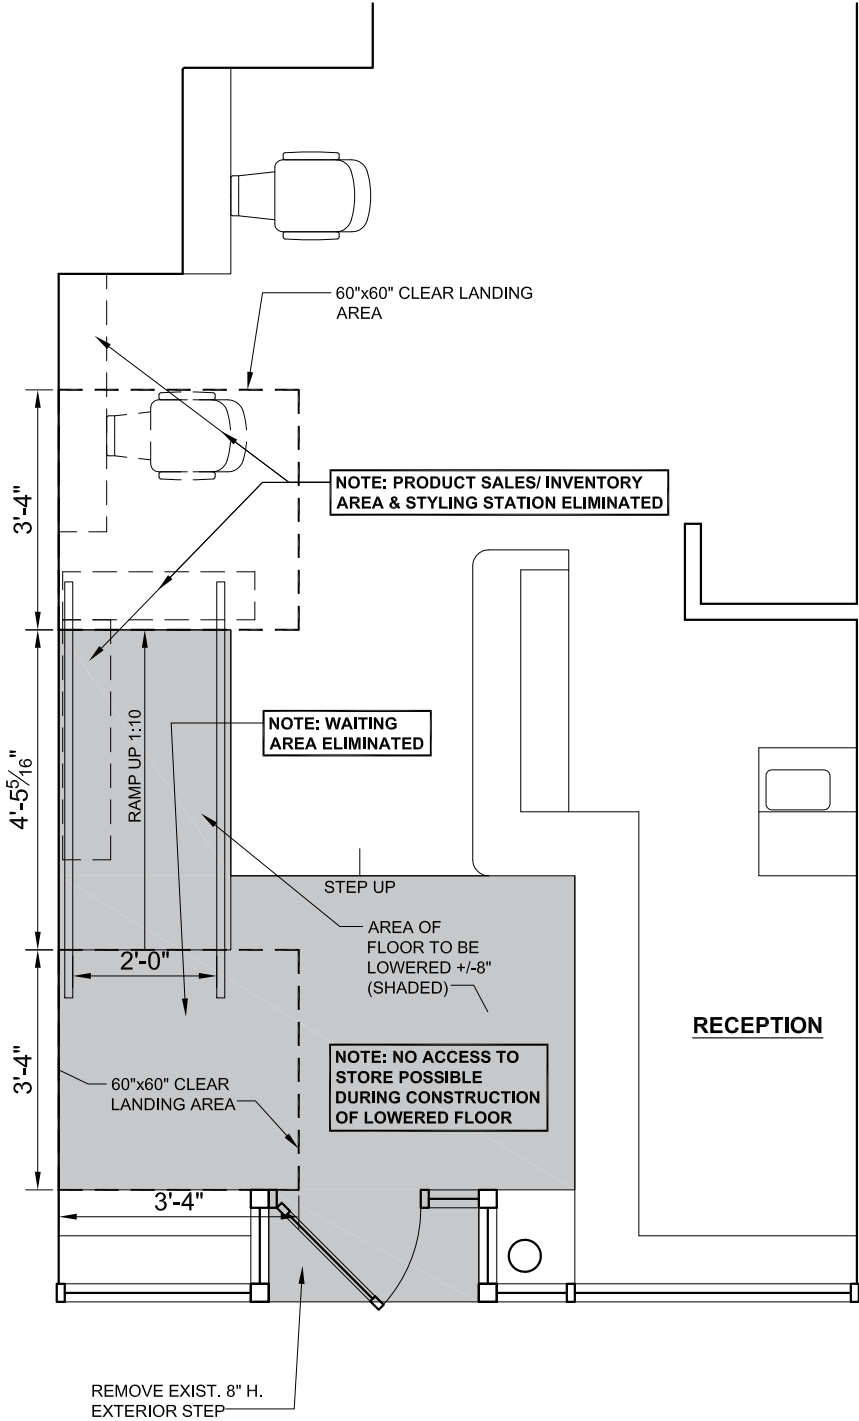

PART PLAN OF SALON INTERIOR -
RAMP W/ 1:10 SLOPE
1/4" = 1'-0"

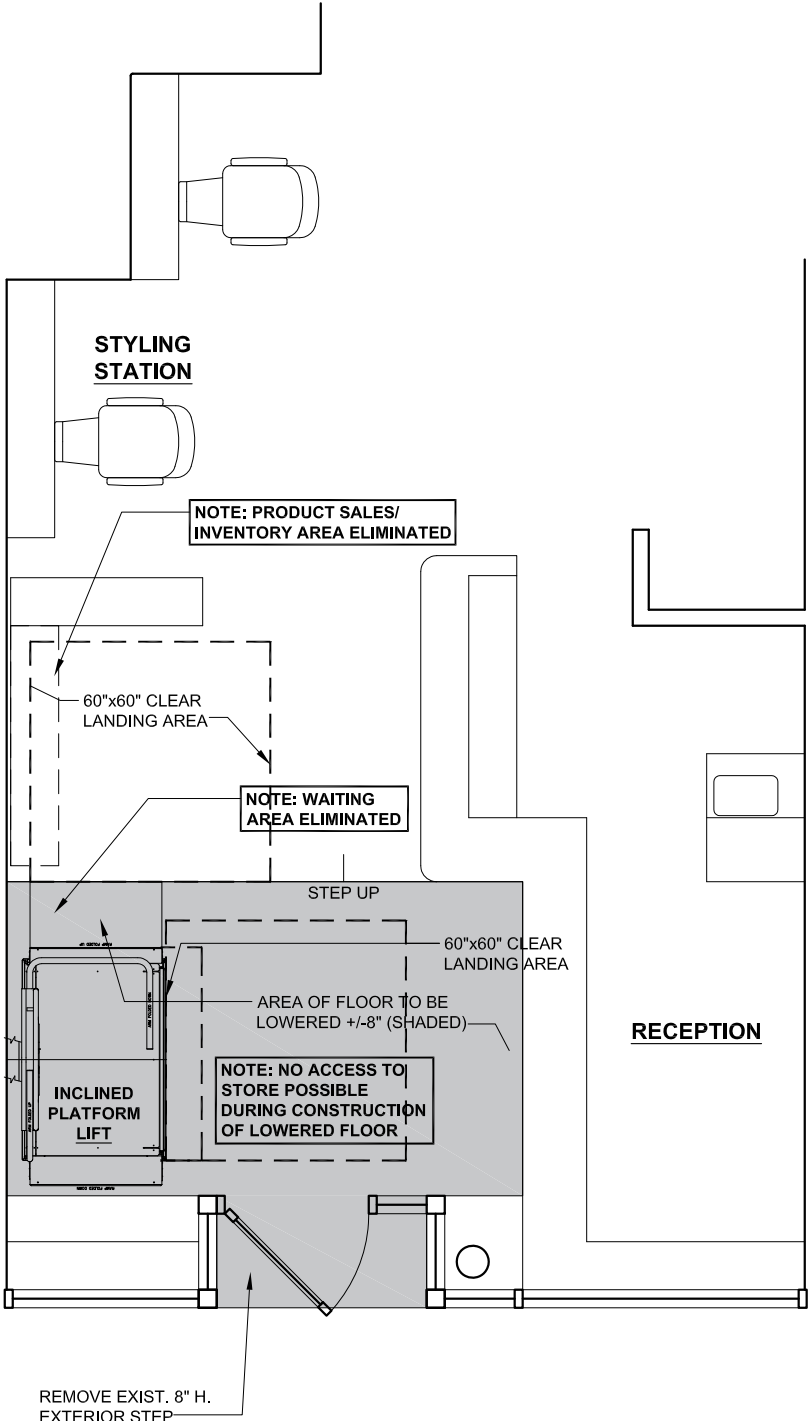

PART PLAN OF SALON INTERIOR -
INCLINED PLATFORM LIFT
1/4" = 1'-0"