



LOT AREA: 570,000 SF

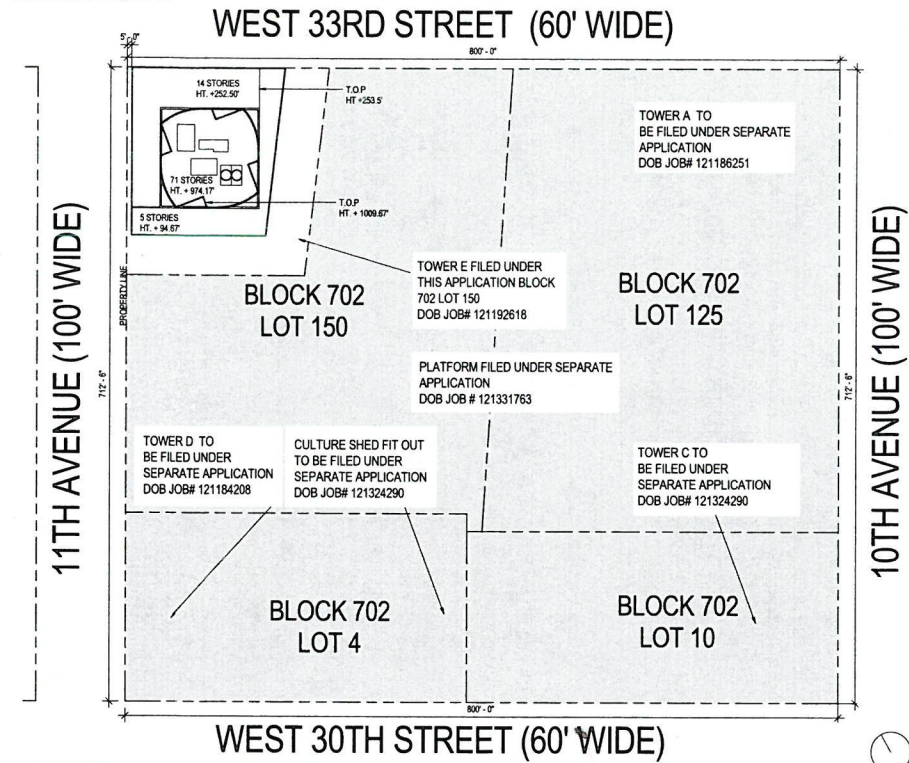


1 SITE PLAN - DIAGRAM
SCALE: NTS

LEGEND


- FILED UNDER A SEPARATE APPLICATION
- TOWER E FILED UNDER THIS APPLICATION

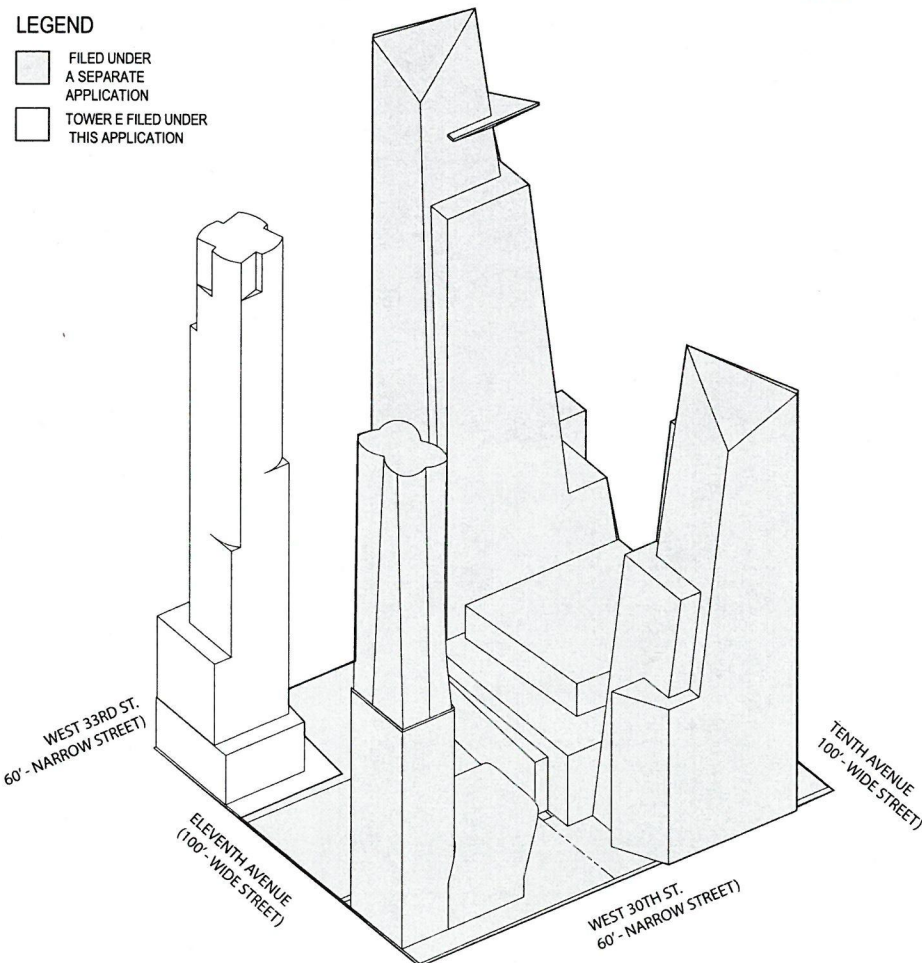


2 AXONOMETRIC DIAGRAM
SCALE: NTS

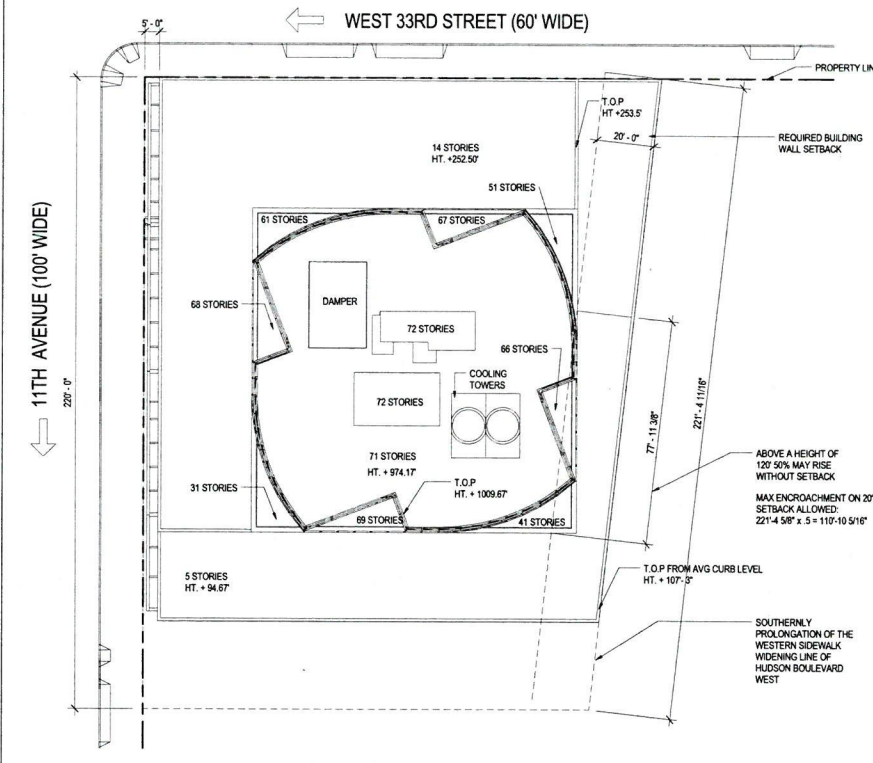

3 ZONING HEIGHT AND SETBACK ROOF PLAN
SCALE: NTS

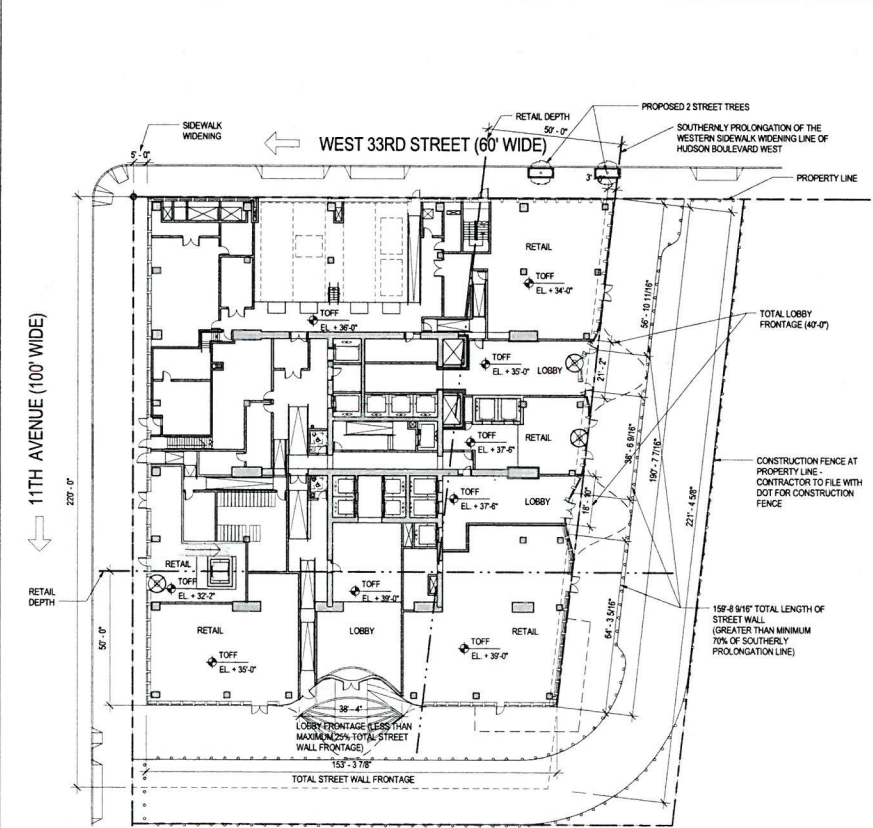

4 ZONING - GROUND FLOOR PLAN
SCALE: NTS

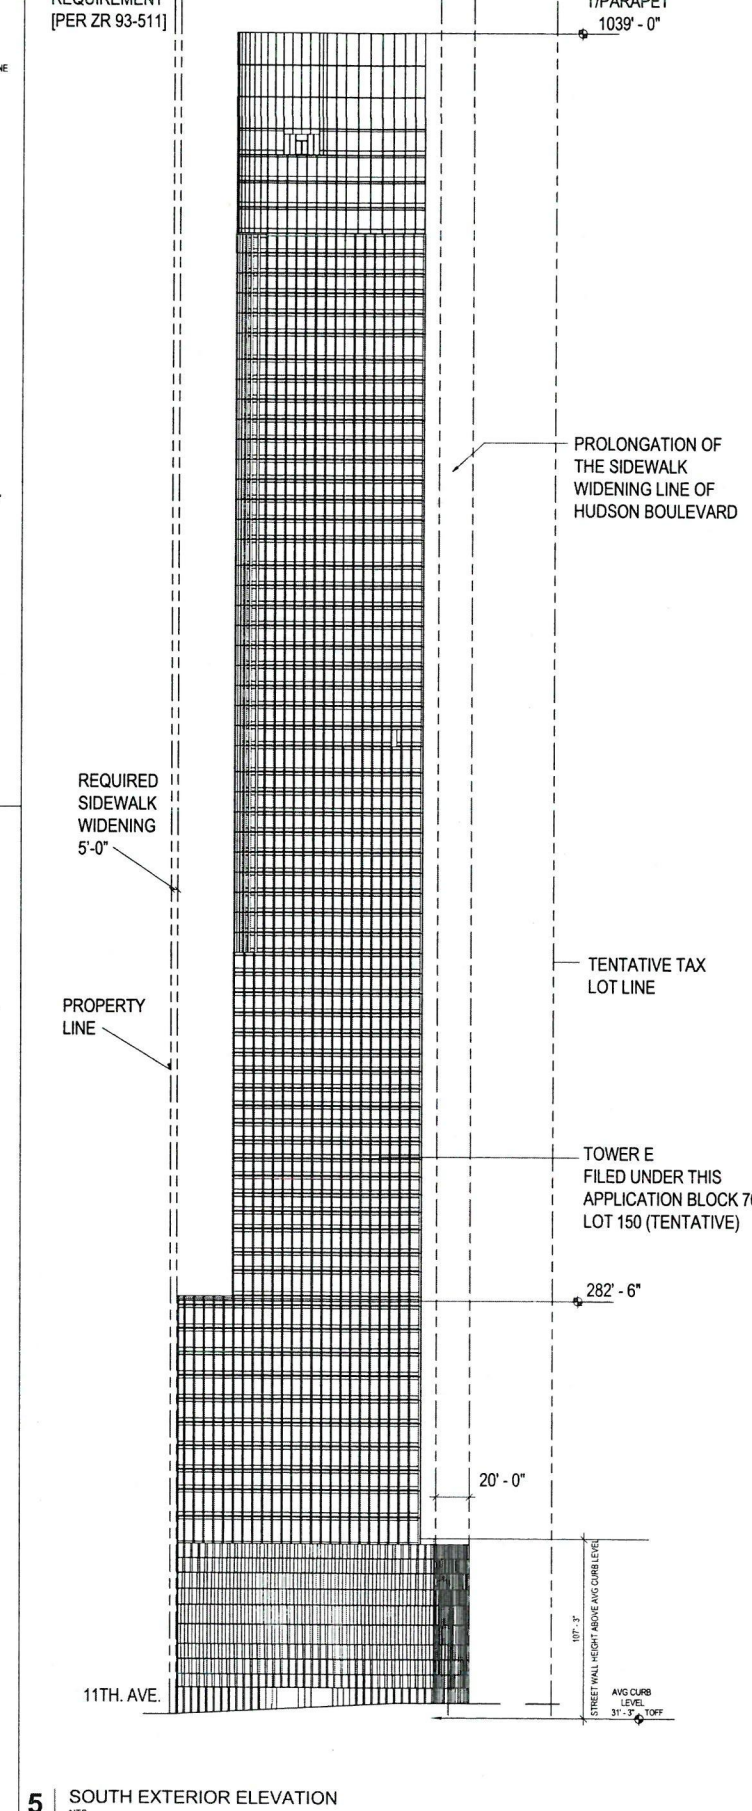

5 SOUTH EXTERIOR ELEVATION
SCALE: NTS



ZD1 Zoning Diagram
Must be typewritten.

Orient and affix BIS job number label here

Submitted to resolve objections stated in a notice of intent to revoke issued pursuant to rule 101-15.
 Yes No

Location Information

House No(s) 560
Street Name WEST 33RD STREET

Borough Manhattan
Block 702
Lot 150
BIN

Falsification of any statement is a misdemeanor and is punishable by a fine or imprisonment, or both. It is unlawful to give to a city employee, or for a city employee to accept, any benefit, monetary or otherwise, either as a gratuity for properly performing the job or in exchange for special consideration. Violation is punishable by imprisonment or fine or both. I understand that if I am found after hearing to have knowingly or negligently falsified or allowed to be falsified any certificate, form, signed statement, application, report or certification of the correction of a violation required under the provisions of this code or of a rule of any agency, I may be barred from filing further applications or documents with the Department.

Name (please print) KENNETH LEWIS
Signature  Date 1/29/2015



P.E. / R.A. Seal (apply seal, then sign and date over seal)

Internal Use Only

BIS Doc #

PLAN EXAMINER SIGN AND DATE



ZD1 Zoning Diagram

Must be typewritten.
Sheet 1 of 3

1 Applicant Information Required for all applications.

Last Name LEWIS First Name KENNETH Middle Initial A
 Business Name SKIDMORE, OWINGS & MERRILL LLP-NY Business Telephone (212) 298-9300
 Business Address 14 WALL STREET Business Fax (212) 298-9500
 City NEW YORK State NY Zip 10005 Mobile Telephone () -
 E-Mail KENNETH.LEWIS@SOM.COM License Number

2 Additional Zoning Characteristics Required as applicable.

Dwelling Units 137 Parking area sq. ft. Parking Spaces: Total Enclosed

3 BSA and/or CPC Approval for Subject Application Required as applicable.

Board of Standards & Appeals (BSA)

Variance Cal. No. _____ Authorizing Zoning Section 72-21
 Special Permit Cal. No. _____ Authorizing Zoning Section _____
 General City Law Waiver Cal. No. _____ General City Law Section _____
 Other Cal. No. _____

City Planning Commission (CPC)

Special Permit ULURP No. _____ Authorizing Zoning Section _____
 Authorization App. No. _____ Authorizing Zoning Section _____
 Certification App. No. _____ Authorizing Zoning Section _____
 Other App. No. _____

4 Proposed Floor Area Required for all applications. One Use Group per line.

Floor Number	Building Code Gross Floor Area (sq. ft.)	Use Group	Zoning Floor Area (sq. Ft.)				FAR
			Residential	Community Facility	Commercial	Manufacturing	

TOWER E - 560 W 30TH STREET (THIS APPLICATION - JOB # 121192618)

1	3708	2	3,708	0	0	0	0.007
1	4585	5	0	0	4,585	0	0.008
1	2940	6	0	0	2,940	0	0.005
1	19060	10	0	0	11,394	0	0.020
2	1001	2	1,001	0	0	0	0.002
2	341	5	0	0	341	0	0.001
2	395	6	0	0	395	0	0.001
2	27366	10	0	0	21,987	0	0.039
3	30671	10	0	0	0	0	0.000
3M	4303	10	0	0	0	0	0.000
4	442	2	442	0	0	0	0.001
4	212	5	0	0	212	0	0.000
4	395	6	0	0	395	0	0.001
4	29717	10	0	0	29,381	0	0.052
5	442	2	442	0	0	0	0.001
5	341	5	0	0	341	0	0.001
5	387	6	0	0	387	0	0.001
5	29625	10	0	0	29,112	0	0.051

ZD1

4 Proposed Floor Area Required for all applications. One Use Group per line.

Floor Number	Building Code Gross Floor Area (sq. ft.)	Use Group	Zoning Floor Area (sq. Ft.)				FAR
			Residential	Community Facility	Commercial	Manufacturing	

6	21821	2	21,821	0	0	0	0.038
6	337	5	0	0	337	0	0.001
6	387	6	0	0	387	0	0.001
7	22546	6	0	0	0	0	0.000
7M	4213	6	0	0	0	0	0.000
8	442	2	442	0	0	0	0.001
8	331	5	0	0	331	0	0.001
8	21772	6	0	0	20,378	0	0.036
9	442	2	442	0	0	0	0.001
9	331	5	0	0	331	0	0.001
9	21772	6	0	0	20,378	0	0.036
10	442	2	442	0	0	0	0.001
10	331	5	331	0	0	0	0.001
10	21772	6	0	0	20,380	0	0.036
11	442	2	442	0	0	0	0.001
11	331	5	331	0	0	0	0.001
11	21772	6	0	0	20,380	0	0.036
12	442	2	442	0	0	0	0.001
12	331	5	0	0	331	0	0.001
12	21772	6	0	0	20,231	0	0.035
13	442	2	442	0	0	0	0.001
13	331	5	0	0	331	0	0.001
13	21772	6	0	0	20,380	0	0.036
14	22546	5	0	0	0	0	0.000
14M	1467	5	0	0	0	0	0.000
14M	4103	5	0	0	0	0	0.000
15	4655	2	4,527	0	0	0	0.008
15	7736	5	0	0	7,501	0	0.013
16	446	2	446	0	0	0	0.001
16	8064	5	0	0	7,829	0	0.014
17	4466	2	4,336	0	0	0	0.008
17	7926	5	0	0	7,719	0	0.014
Totals	Contd.		Contd.	Contd.	Contd.	Contd.	Contd.



ZD1 Zoning Diagram

Must be typewritten.
Sheet 2 of 3

1 Applicant Information Required for all applications.

Last Name	LEWIS	First Name	KENNETH	Middle Initial	A
Business Name	SKIDMORE, OWINGS & MERRILL LLP-NY		Business Telephone	(212) 298-9300	
Business Address	14 WALL STREET		Business Fax	(212) 298-9500	
City	NEW YORK	State	NY	Zip	10005
E-Mail	KENNETH.LEWIS@SOM.COM		Mobile Telephone	() -	
			License Number		

2 Additional Zoning Characteristics Required as applicable.

Dwelling Units	137	Parking area	sq. ft.	Parking Spaces: Total	Enclosed
----------------	-----	--------------	---------	-----------------------	----------

3 BSA and/or CPC Approval for Subject Application Required as applicable.

Board of Standards & Appeals (BSA)

Variance Cal. No. _____ Authorizing Zoning Section 72-21

Special Permit Cal. No. _____ Authorizing Zoning Section _____

General City Law Waiver Cal. No. _____ General City Law Section _____

Other Cal. No. _____

City Planning Commission (CPC)

Special Permit ULURP No. _____ Authorizing Zoning Section _____

Authorization App. No. _____ Authorizing Zoning Section _____

Certification App. No. _____ Authorizing Zoning Section _____

Other App. No. _____

4 Proposed Floor Area Required for all applications. One Use Group per line.

Floor Number	Building Code Gross Floor Area (sq. ft.)	Use Group	Zoning Floor Area (sq. Ft.)				FAR
			Residential	Community Facility	Commercial	Manufacturing	

TOWER E - 560 W 30TH STREET (THIS APPLICATION - JOB # 121192618)

18	446	2	446	0	0	0	0.001
18	11946	5	0	0	11,542	0	0.020
19	443	2	443	0	0	0	0.001
19	11949	5	0	0	11,404	0	0.020
20	443	2	443	0	0	0	0.001
20	11949	5	0	0	11,300	0	0.020
21	442	2	443	0	0	0	0.001
21	11950	5	0	0	11,507	0	0.020
22	442	2	442	0	0	0	0.001
22	11950	5	0	0	11,507	0	0.020
23	442	2	442	0	0	0	0.001
23	11950	5	0	0	11,507	0	0.020
24	442	2	442	0	0	0	0.001
24	11950	5	0	0	11,507	0	0.020
25	442	2	442	0	0	0	0.001
25	11950	5	0	0	11,507	0	0.020

ZD1

4 Proposed Floor Area Required for all applications. One Use Group per line.

Floor Number	Building Code Gross Floor Area (sq. ft.)	Use Group	Zoning Floor Area (sq. Ft.)				FAR
			Residential	Community Facility	Commercial	Manufacturing	

26	442	2	442	0	0	0	0.001
26	11950	5	0	0	11,507	0	0.020
27	437	2	437	0	0	0	0.001
27	11954	5	0	0	11,506	0	0.020
28	437	2	437	0	0	0	0.001
28	11955	5	0	0	11,520	0	0.020
29	437	2	437	0	0	0	0.001
29	11954	5	0	0	11,520	0	0.020
30	12392	2	0	0	0	0	0.000
30M	616	2	0	0	0	0	0.000
30M	1677	2	0	0	0	0	0.000
31	12391	2	11,838	0	0	0	0.021
32-41	121240	2	116,263	0	0	0	0.204
42-51	118570	2	111,950	0	0	0	0.20
52-54	34779	2	33,060	0	0	0	0.058
55	11593	2	10,224	0	0	0	0.018
56	11593	2	10,346	0	0	0	0.018
57-61	57965	2	55,100	0	0	0	0.10
62-66	56630	2	53,975	0	0	0	0.1
67	11474	2	11,061	0	0	0	0.02
68	11269	2	10,872	0	0	0	0.02
69	11065	2	10,657	0	0	0	0.02
70	10859	2	10,463	0	0	0	0.018
71	10652	2	0	0	0	0	0.000
72	949	2	0	0	0	0	0.000

Totals	1,046,332		489,433		387,212		1.54
--------	-----------	--	---------	--	---------	--	------



ZD1 Zoning Diagram

Must be typewritten.
Sheet 3 of 3

1 Applicant Information Required for all applications.

Last Name	LEWIS	First Name	KENNETH	Middle Initial	A
Business Name	SKIDMORE, OWINGS & MERRILL LLP-NY		Business Telephone	(212) 298-9300	
Business Address	14 WALL STREET		Business Fax	(212) 298-9500	
City	NEW YORK	State	NY	Zip	10005
E-Mail	KENNETH.LEWIS@SOM.COM		Mobile Telephone	() -	
			License Number		

2 Additional Zoning Characteristics Required as applicable.

Dwelling Units	137	Parking area	sq. ft.	Parking Spaces: Total	Enclosed
----------------	-----	--------------	---------	-----------------------	----------

3 BSA and/or CPC Approval for Subject Application Required as applicable.

Board of Standards & Appeals (BSA)

- Variance Cal. No. _____ Authorizing Zoning Section 72-21
- Special Permit Cal. No. _____ Authorizing Zoning Section _____
- General City Law Waiver Cal. No. _____ General City Law Section _____
- Other Cal. No. _____

City Planning Commission (CPC)

- Special Permit ULURP No. _____ Authorizing Zoning Section _____
- Authorization App. No. _____ Authorizing Zoning Section _____
- Certification App. No. _____ Authorizing Zoning Section _____
- Other App. No. _____

4 Proposed Floor Area Required for all applications. One Use Group per line.

Floor Number	Building Code Gross Floor Area (sq. ft.)	Use Group	Zoning Floor Area (sq. Ft.)				FAR
			Residential	Community Facility	Commercial	Manufacturing	

TOWER C - 501 W 30TH STREET (FILED UNDER SEPARATE APPLICATION - JOB #121324290)

Totals	1,795,338				1,414,964		2.48
--------	-----------	--	--	--	-----------	--	------

TOWER A & RETAIL PODIUM- 500 W 33RD STREET (FILED UNDER SEPARATE APPLICATION - JOB #121186251)

Totals	3,890,953				3,088,319		5.42
--------	-----------	--	--	--	-----------	--	------

TOWER D - 553 W 30TH STREET (FILED UNDER SEPARATE APPLICATION - JOB #121184208)

Totals	980,199		743,669				1.3
--------	---------	--	---------	--	--	--	-----

CULTURE SHED- 545 W 30TH STREET (FILED UNDER SEPARATE APPLICATION - JOB #121192397)

Totals	207,361			77,385			0.14
--------	---------	--	--	--------	--	--	------

TOTALS FOR ALL JOBS FILED TO DATE

Totals	7,920,183		1,233,102	77,385	4,890,495		10.88
--------	-----------	--	-----------	--------	-----------	--	-------

Total Zoning Floor Area	6,200,982
-------------------------	-----------

ZD1

4 Proposed Floor Area Required for all applications. One Use Group per line.