

The current proposal is:

**Preservation Department – Item 2, LPC-21-08769**

**315 Central Park West – Upper West Side/Central Park West**

**Historic District**

**Borough of Manhattan**

**Note: this is a Public Meeting item. No public testimony will be received today as the hearing on this item is closed**



Current Proposal



Previous Submission presented at January 11,2022 LPC Public Hearing

Bullet points from January 11, 2022 Proposal

- Change banner to hanging flag
- Change two banners to 1 hanging flag
- The previous escutcheon is unacceptable

**NICHOLAS AGNETA AIA**  
32-18 MURRAY LANE  
FLUSHING, N.Y. 11354  
**(646) 202 - 9463**  
NICHOLAS.AGNETA@GMAIL.COM

**NYC - LPC APPLICATION**  
**ADD FLAGS • 315 CENTRAL PARK WEST**



INDEX

LPC-01.0

COVER PAGE

LPC-02.0

BUILDING ELEVATIONS

LPC-03.0

ORIENTATION PLAN

LPC-04.0

DETAILS & SECTION

LPC-05.0

PROPOSED RENDERING

Zone: R10A-R7-2

Block: 1205

Lot: 29


Add Flags identifying Twin Parks Montesorri School to 91st Street Elevation of 315 Central Park West.



1


SITE PLAN

NOT TO ANY SCALE

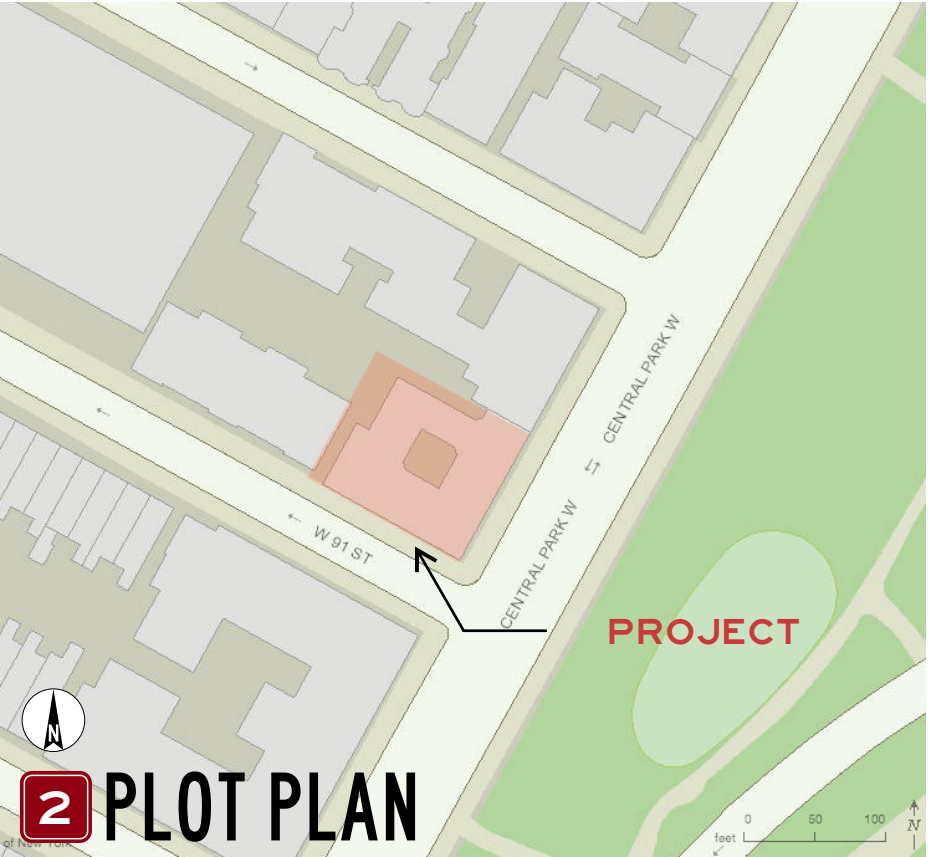

2

PLOT PLAN

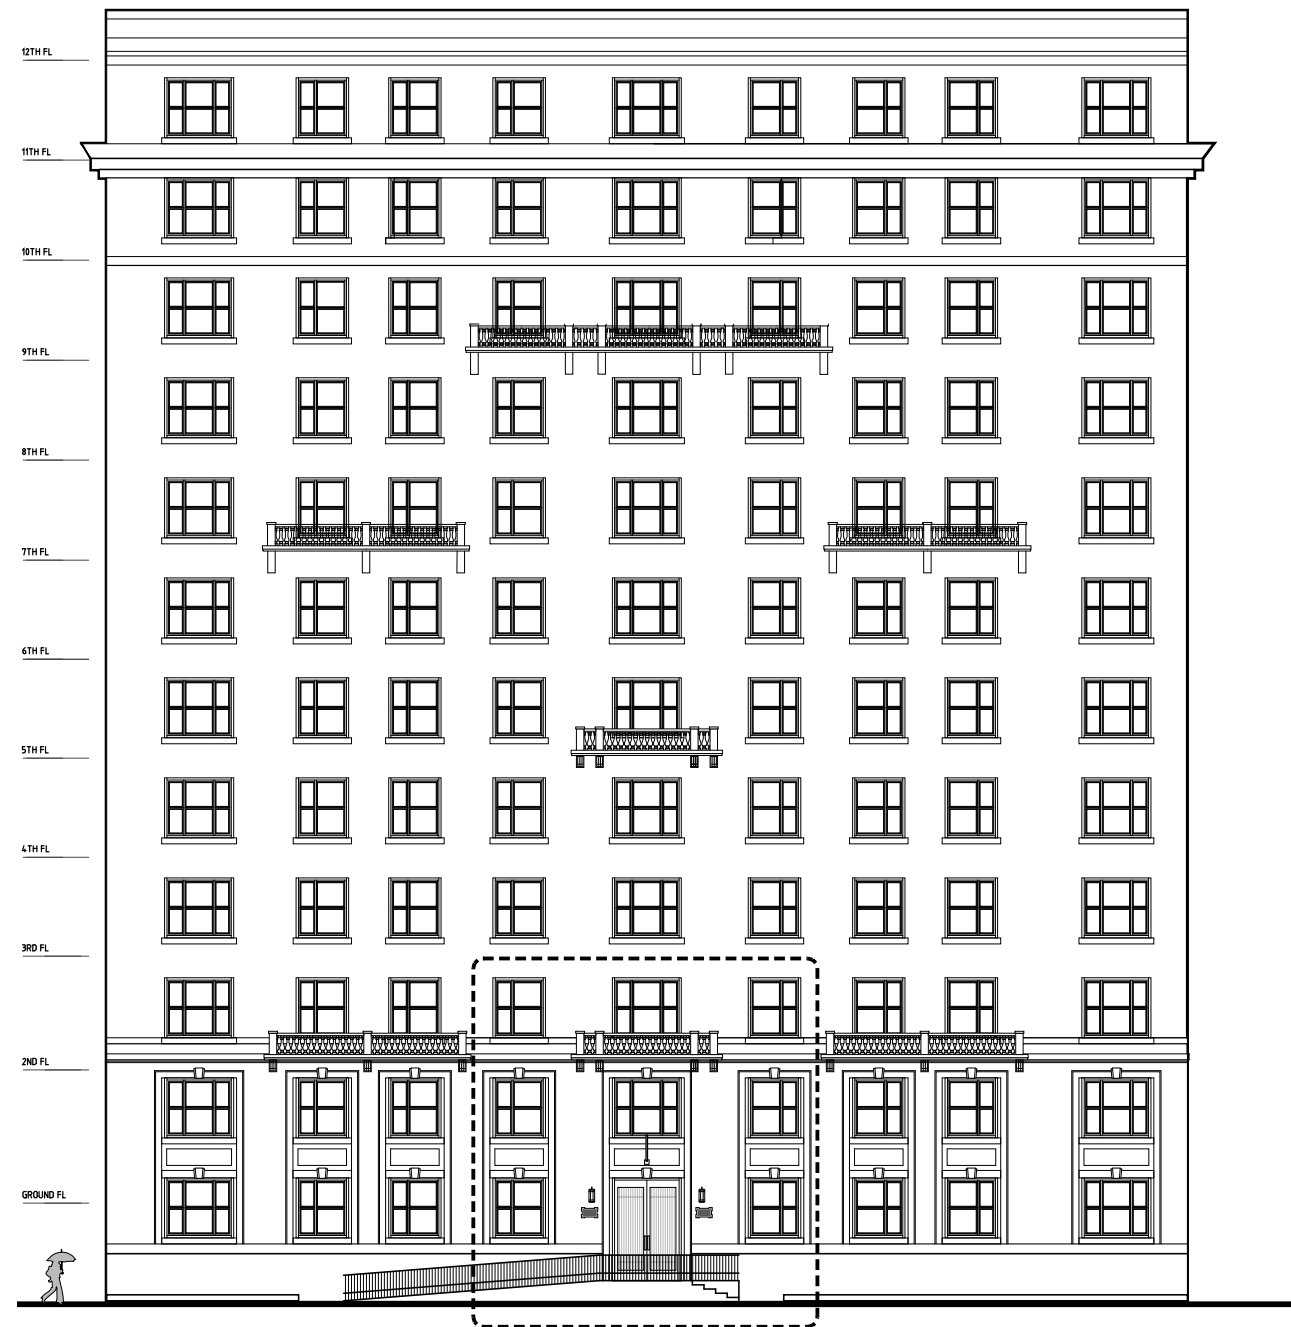

## SOUTH ELEVATION

AREA ENLARGED AT RIGHT

**NICHOLAS AGNETA AIA**

32-18 MURRAY LANE  
FLUSHING, N.Y. 11354

**(646) 202 - 9463**

NICHOLAS.AGNETA@GMAIL.COM

The flag is centered above  
the existing keystone



## DETAIL ELEVATION

JANUARY 20, 2022

NYC - LPC APPLICATION

ADD FLAGS • 315 CENTRAL PARK WEST

**LPC-02.0**




VIEWPOINT  
of rendering  
see LPC-3.0



W 91ST STREET

PROPOSED  
FLAG  
LOCATION

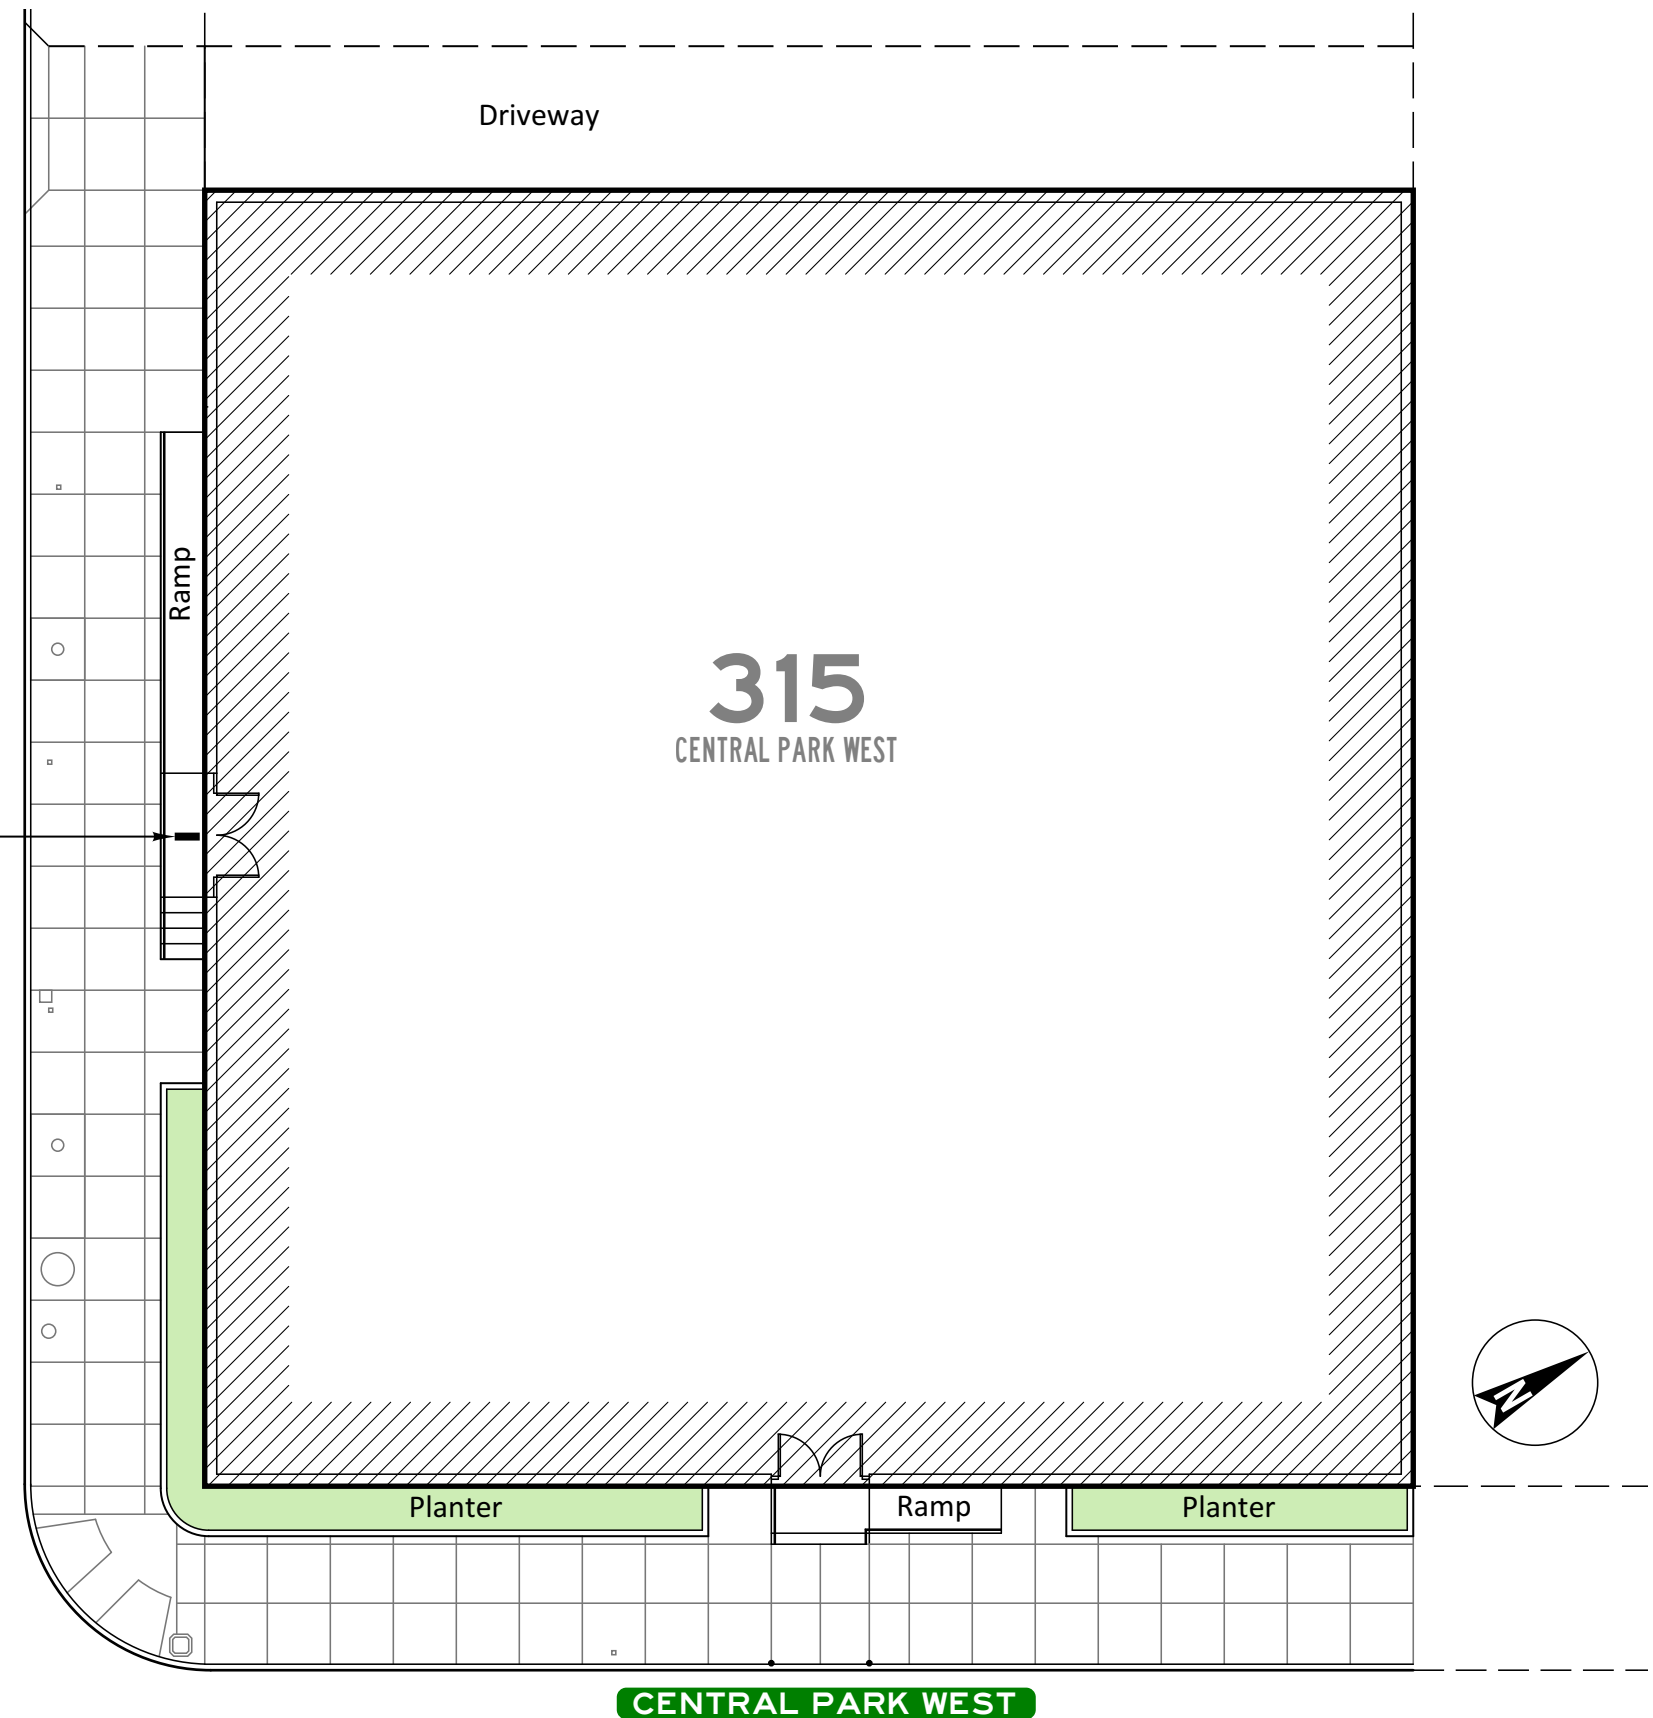

CENTRAL PARK WEST



ORIENTATION PLAN 1/16"=1'-0"

JANUARY 20, 2022

NICHOLAS AGNETA AIA

32-18 MURRAY LANE  
FLUSHING, N.Y. 11354


(646) 202 - 9463

NICHOLAS.AGNETA@GMAIL.COM

NYC - LPC APPLICATION

ADD FLAGS • 315 CENTRAL PARK WEST

LPC-03.0

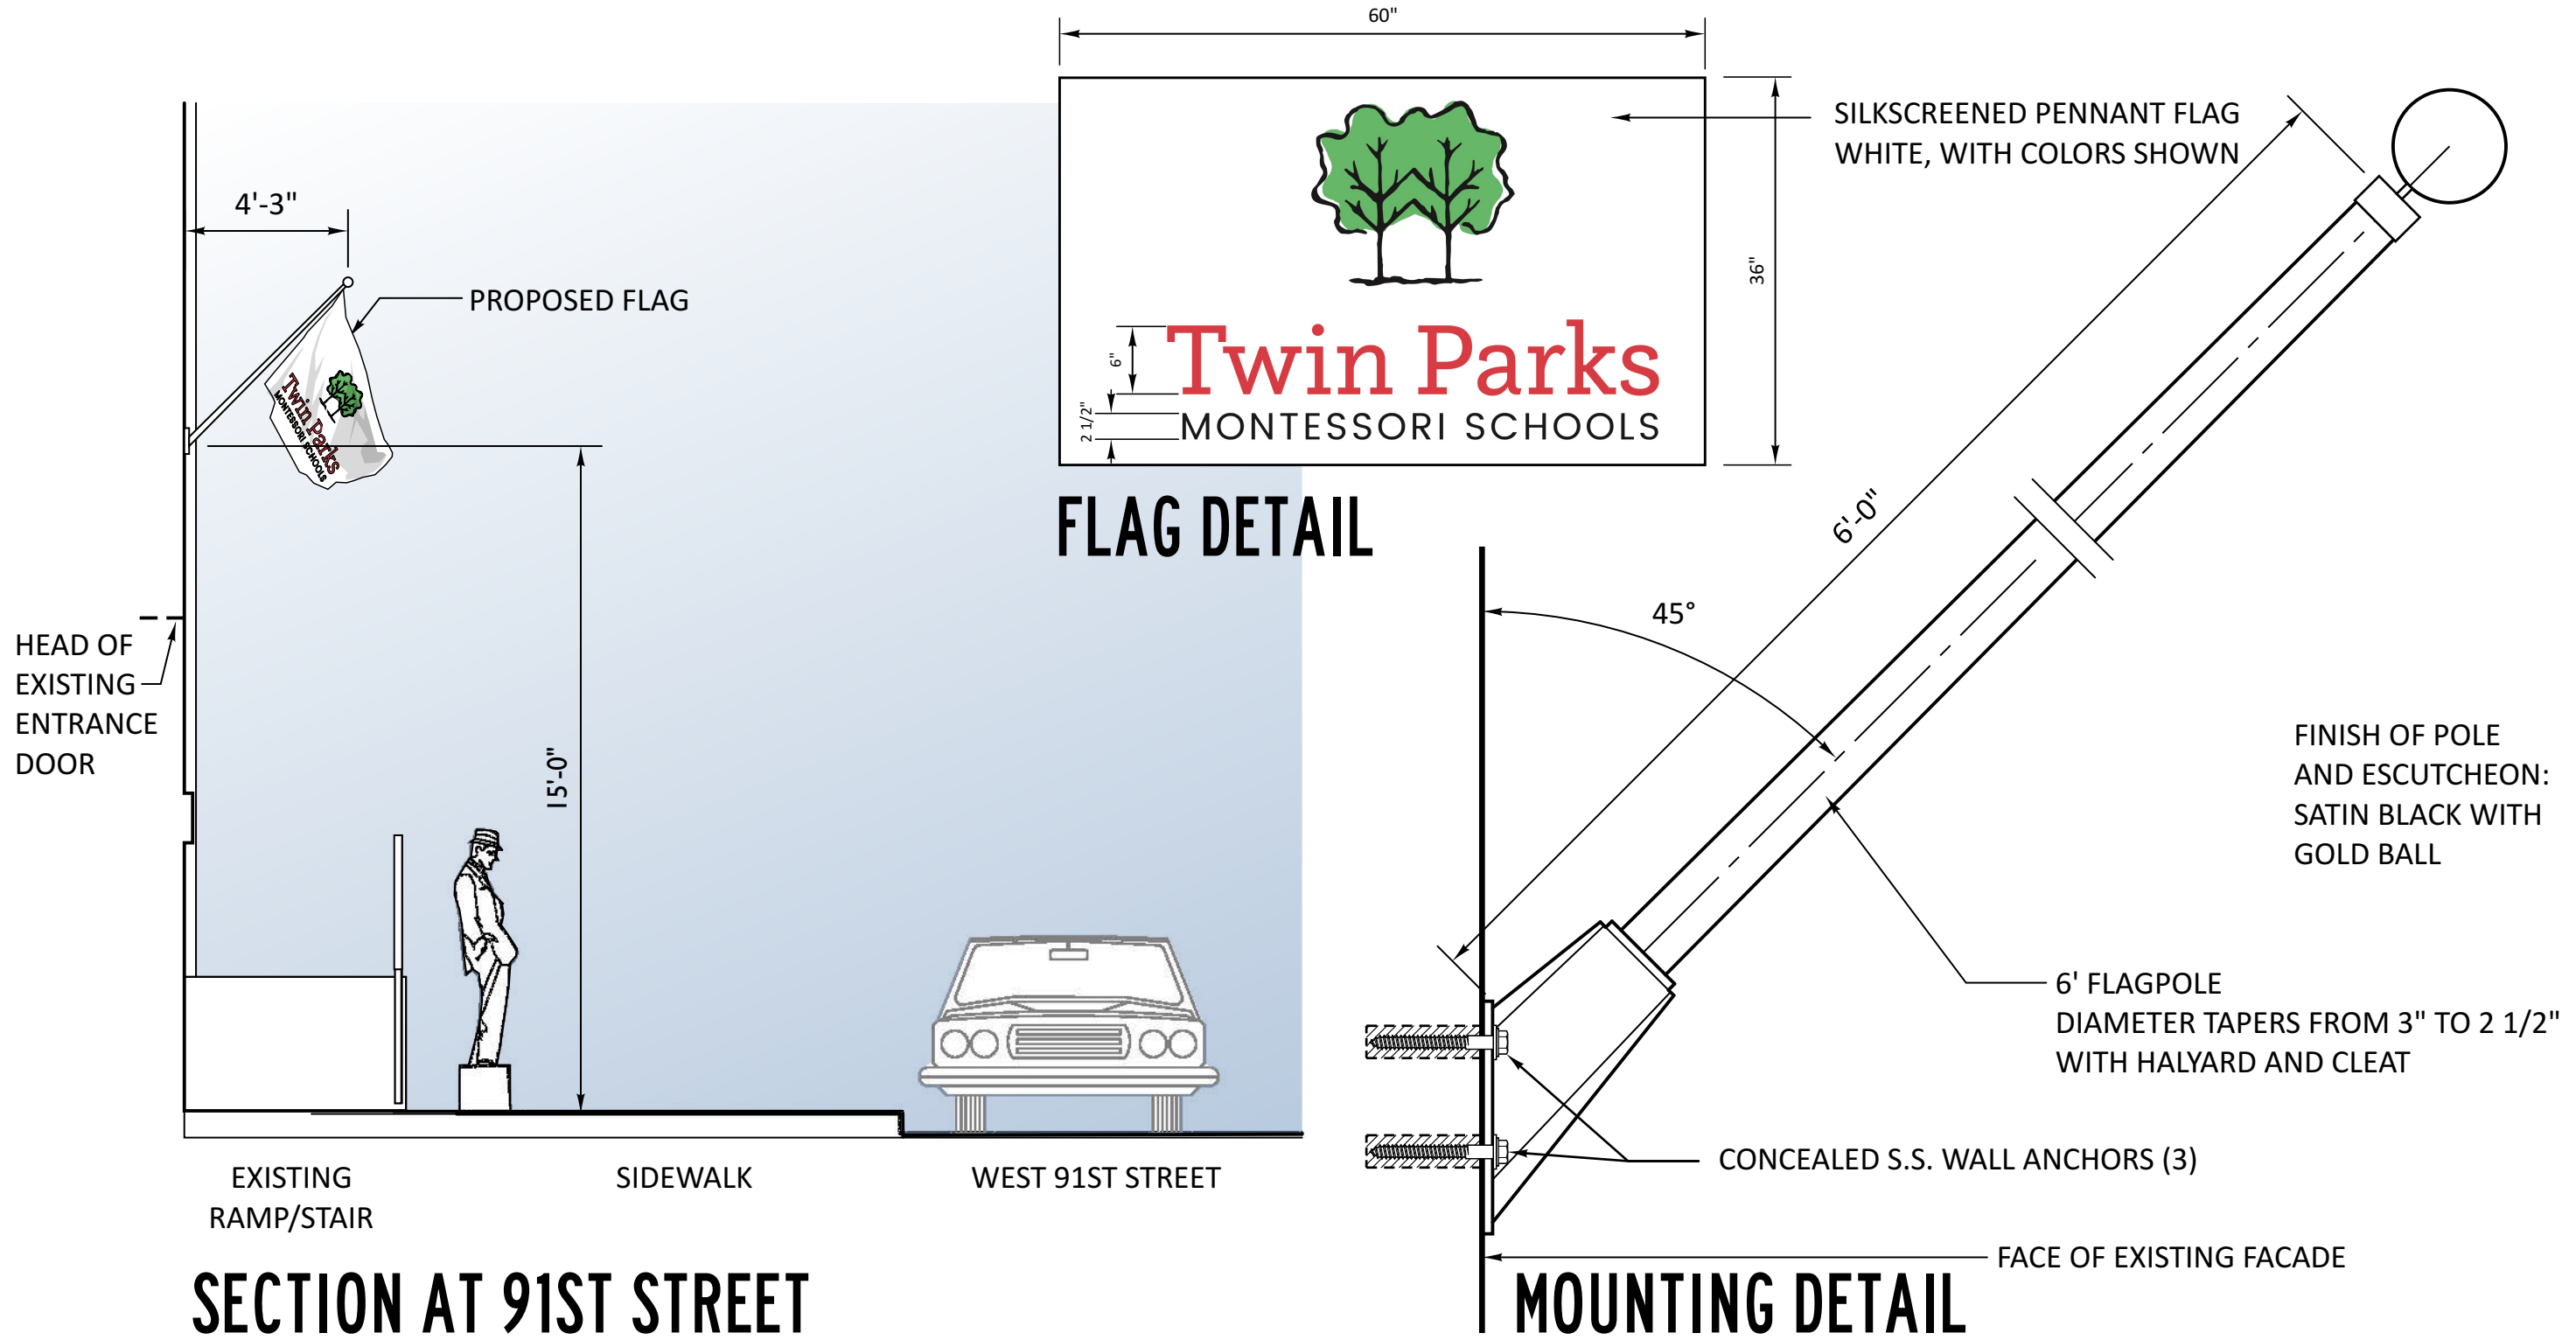

**NICHOLAS AGNETA AIA**

32-18 MURRAY LANE  
FLUSHING, N.Y. 11354

**(646) 202 - 9463**

NICHOLAS.AGNETA@GMAIL.COM

FEBRUARY 15, 2022

NYC - LPC APPLICATION

**LPC-04.0**

ADD FLAGS • 315 CENTRAL PARK WEST





**NICHOLAS AGNETA AIA**  
32-18 MURRAY LANE  
FLUSHING, N.Y. 11354  
**(646) 202 - 9463**  
NICHOLAS.AGNETA@GMAIL.COM

JANUARY 20, 2022

NYC - LPC APPLICATION  
ADD FLAGS • 315 CENTRAL PARK WEST

**LPC-05.0**



The current proposal is:

**Preservation Department – Item 2, LPC-21-08769**

**315 Central Park West – Upper West Side/Central Park West**

**Historic District**

**Borough of Manhattan**

**Note: this is a Public Meeting item. No public testimony will be received today as the hearing on this item is closed**