




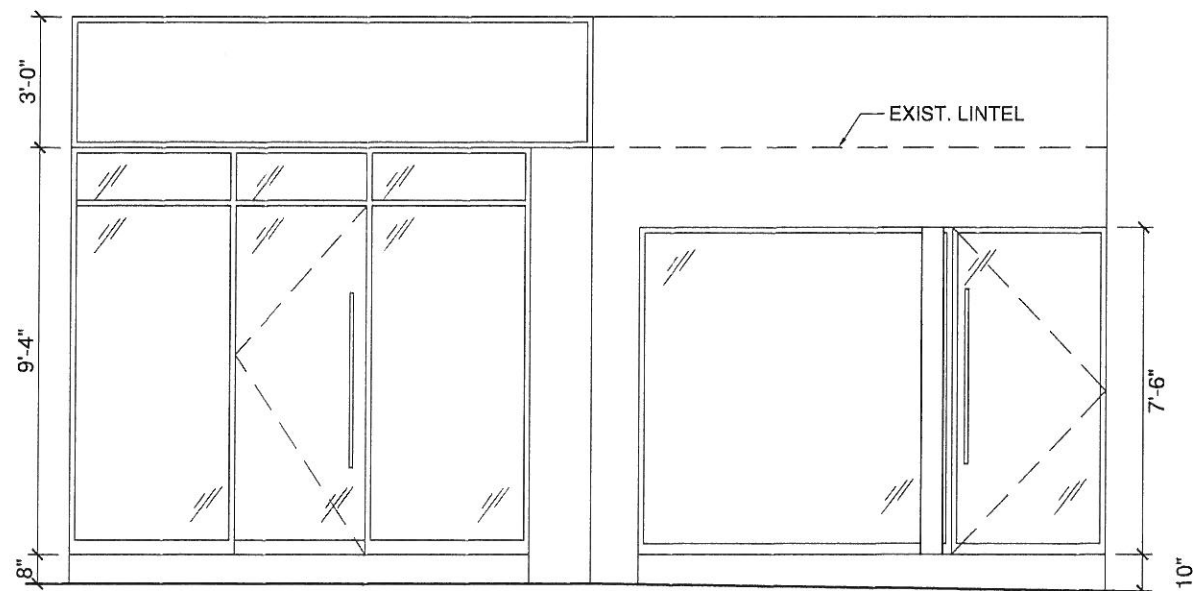


1 EXISTING STOREFRONT
1/4" = 1'-0"

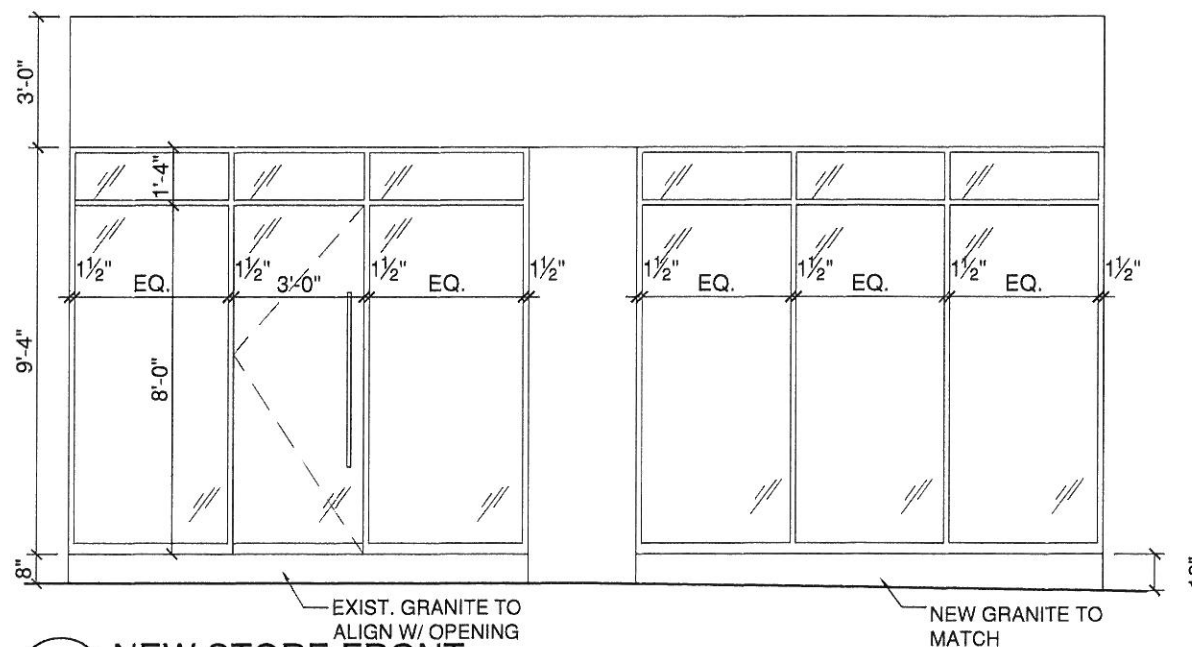

2 NEW STORE FRONT
1/4" = 1'-0"

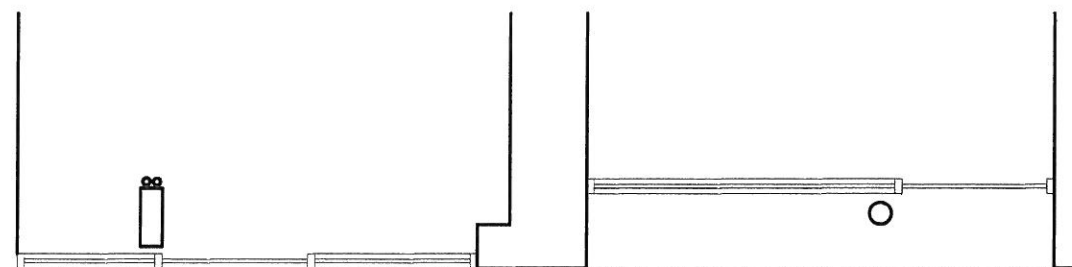

3 EXISTING STOREFRONT PLAN
3/16" = 1'-0"

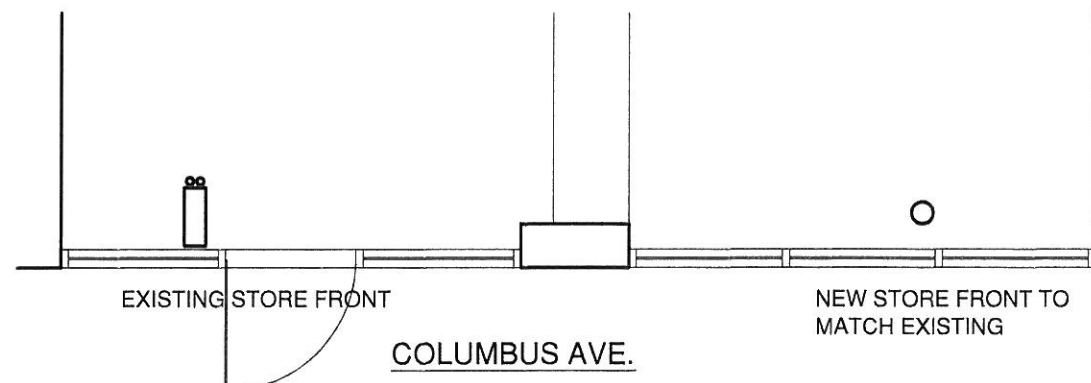

4 NEW STOREFRONT PLAN
3/16" = 1'-0"

THE SHADE STORE
GROUND FLOOR
313 COLUMBUS AVE
NEW YORK, NY 10023


THORESEN AND LINARD ARCHITECTS
132 NASSAU STREET, SUITE 1220
NEW YORK, NY 10038
(212) 608-1599

LANDMARKS PRESENTATION


REVISIONS:

DATE: 9/14/2015
SCALE: AS NOTED
DRAWING 1 OF 1


A-001.00

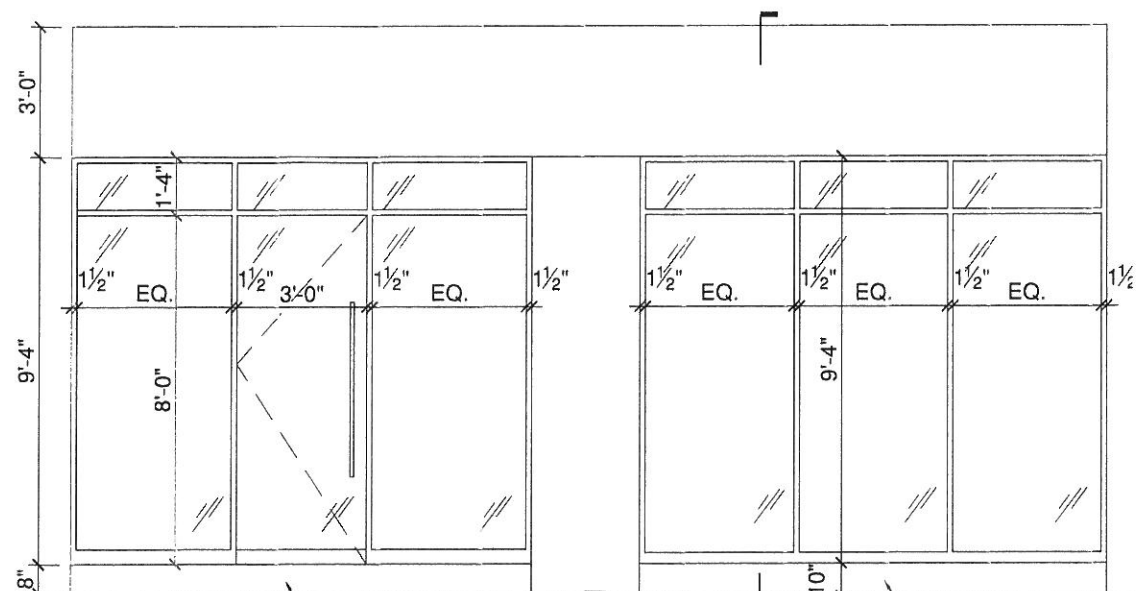


2 ELEVATION - COLUMBUS AVENUE
1/4" = 1'-0"

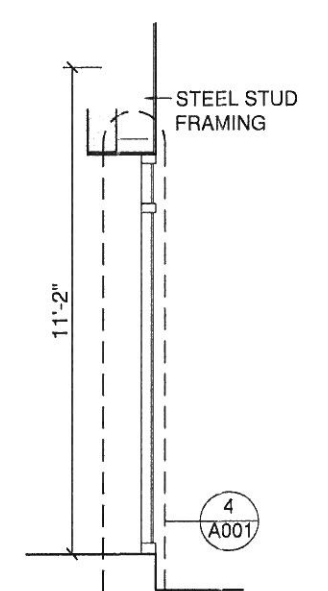

3 SECTION
1/4" = 1'-0"

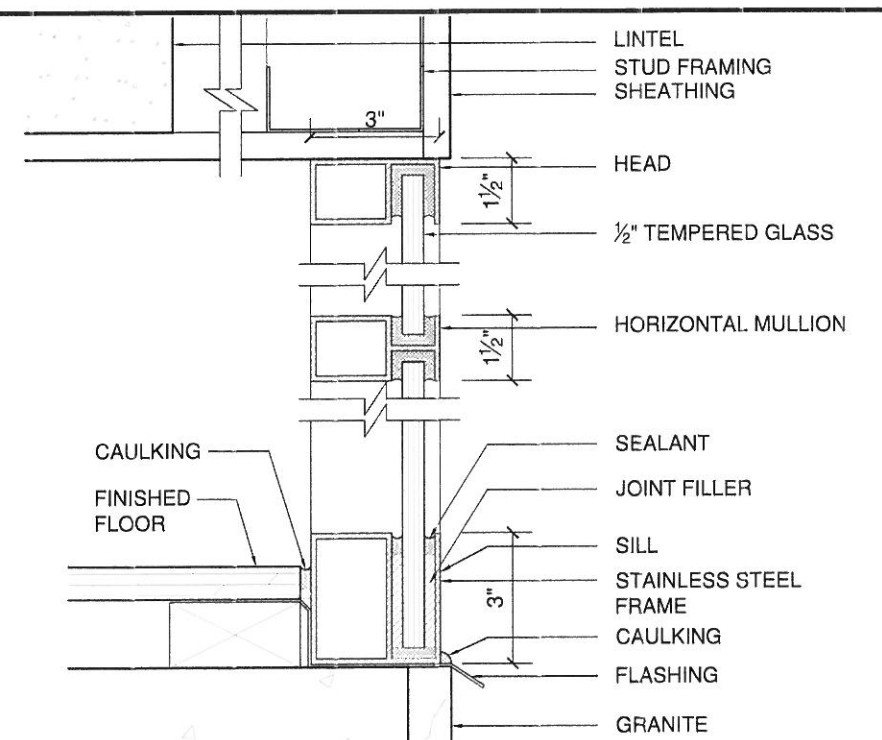

4 DETAIL @ STORE FRONT
3" = 1'-0"

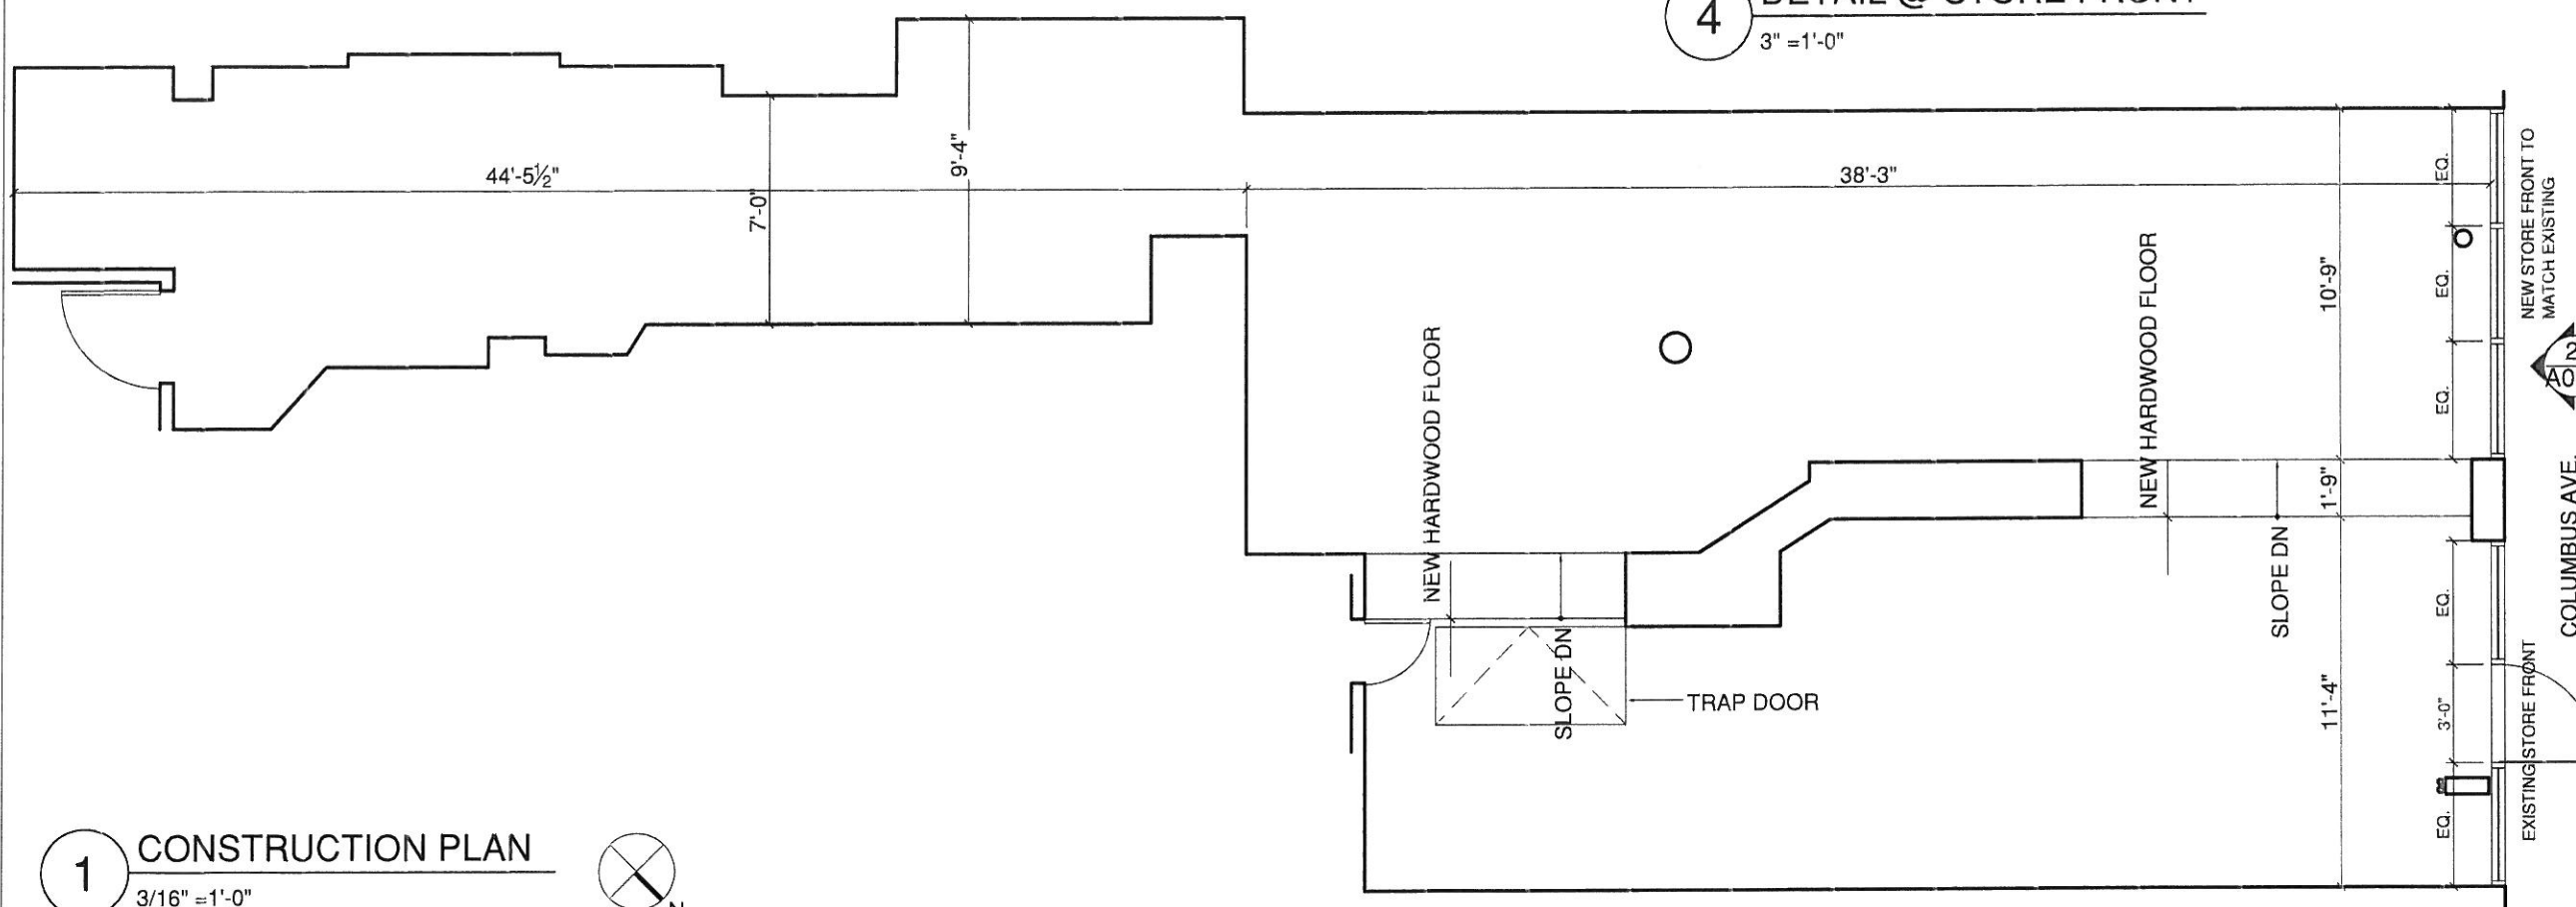


1 CONSTRUCTION PLAN
3/16" = 1'-0"

THE SHADE STORE
GROUND FLOOR
313 COLUMBUS AVE
NEW YORK, NY 10023

THORESEN AND LINARD ARCHITECTS
132 NASSAU STREET, SUITE 1220
NEW YORK, NY 10038
(212) 608-1599

REVISIONS:
DATE: 9/4/2015
SCALE: AS NOTED
DRAWING 1 OF 1

A-001.00

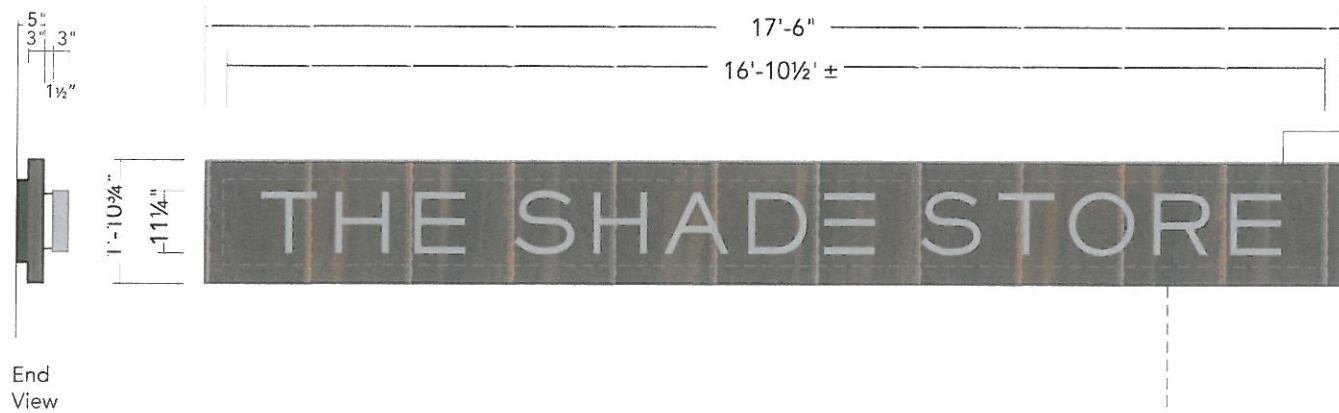

Face
3" Deep RPC aluminum hinged sign face.
Halo-illuminated with White LED's.
1/4" Aluminum oversized face with applied digitally printed Walnut wood grain (vertical).
Satin Wrisco backers behind channel letters.

Letters
Faces: .090 Brushed aluminum laminate/horizontal grain.
Returns: .040 Aluminum. 3" Deep, to match faces.
Backs: .177 Clear Polycarbonate
Interiors: Painted White
Illumination: White LED's.

Cabinet
2" Deep fabricated aluminum cabinet.
Paint Duranodic Bronze.
Internally illuminated with White LED's.

A WALL DISPLAY — 33.18 Sq. Ft.
Scale: 3/8" = 1'-0"

Wall Display

Illuminated.
Manufacture and install one (1) display

Installation


Wall Type: Verify
Mounting: Flush to fascia with appropriate hardware.
Power Supplies: Remote
Primary: One dedicated 120v/20amp circuit required per display.

CITY CODE ALLOWANCE	3 Sq. Ft. / lineal foot of frontage = .72 Sq. Ft. Only 50 Sq. Ft. can be illuminated.
----------------------------	--


Projecting:
10ft clearance
18inch projection

Colors

- Digitally Printed Wood Grain — Vertical Grain
- Brushed Aluminum — Horizontal Grain
- Duranodic Bronze
- Satin Wrisco — Horizontal Grain

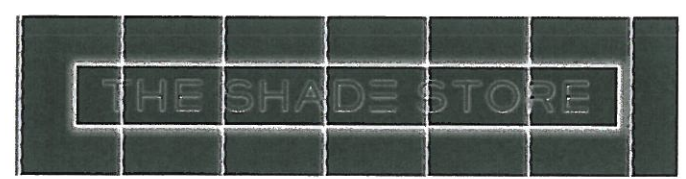

Night View

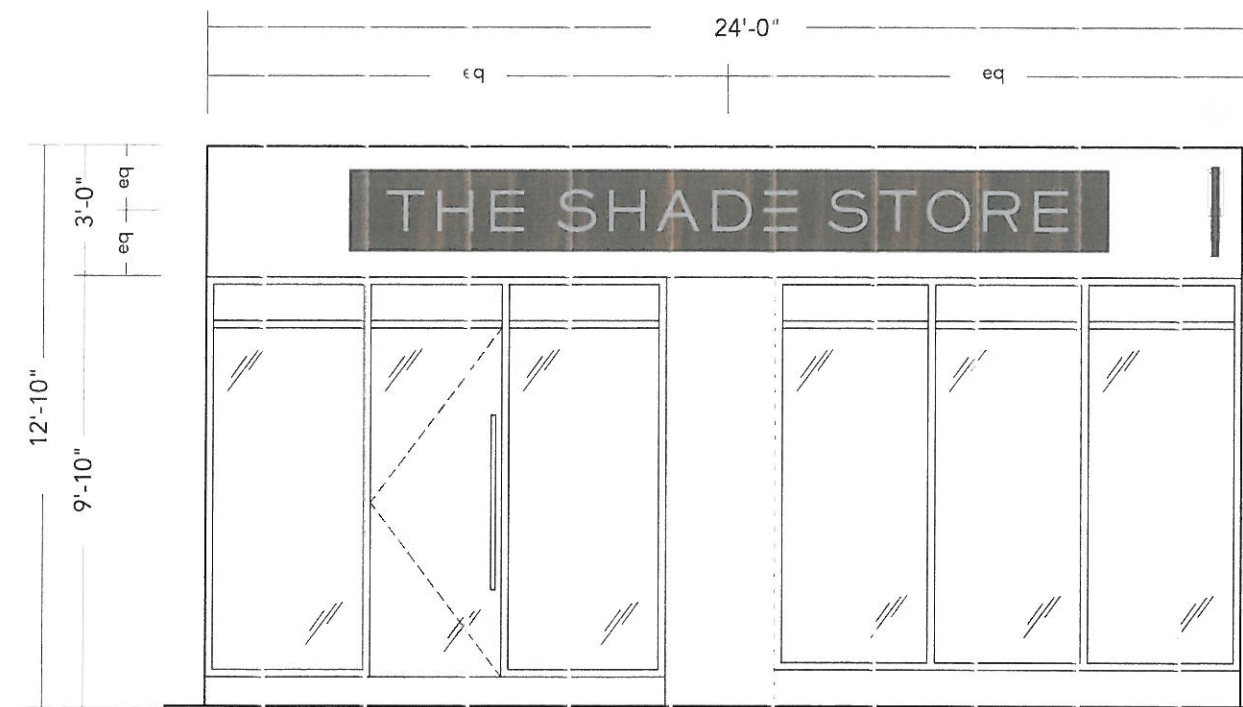

A ELEVATION
Scale: 1/4" = 1'-0"

SECURITY SIGNS
Quality Since 1925
2424 SE Holgate Boulevard
Portland, Oregon 97202
503.232.4172 fax 503.230.1861
www.securitysigns.com
OR CCB# 122809 WA CCB# 122809

PROJECT MANAGER
Joseph Platt
DESIGNER
A. Rossi

PROJECT NAME
The Shade Store
UWS
313 Columbus Ave.
New York, NY 10023

PAGE DESCRIPTION
Wall Display

- REVISIONS**
5/18/15
- 5/20/15 Elevation updated.
 - 8/17/15 Layout revision. Cove lighting.
 - 8/28/15 Layout revision. Std RPC.
 - 9/9/15 Elevation updated.

© Copyright 2015 Security Signs, Inc.
All Rights Reserved.
Unauthorized use, reproduction, and/or display shall render the infringer liable for up to \$150,000 in Statutory Damages, plus attorneys fees and costs, for each infringement, under the U.S. Copyright Act (17 U.S.C. 412 & 504).

This sign is intended to be installed in accordance with the requirements of Article 600 of the National Electrical Code and/or other applicable local codes. This includes proper grounding and bonding of the sign.

APPROVALS

Client Signature

Landlord Signature

DATE: 9/9/15

PAGE #: 1 of 2

DRAWING #:
15-ar306r4



