
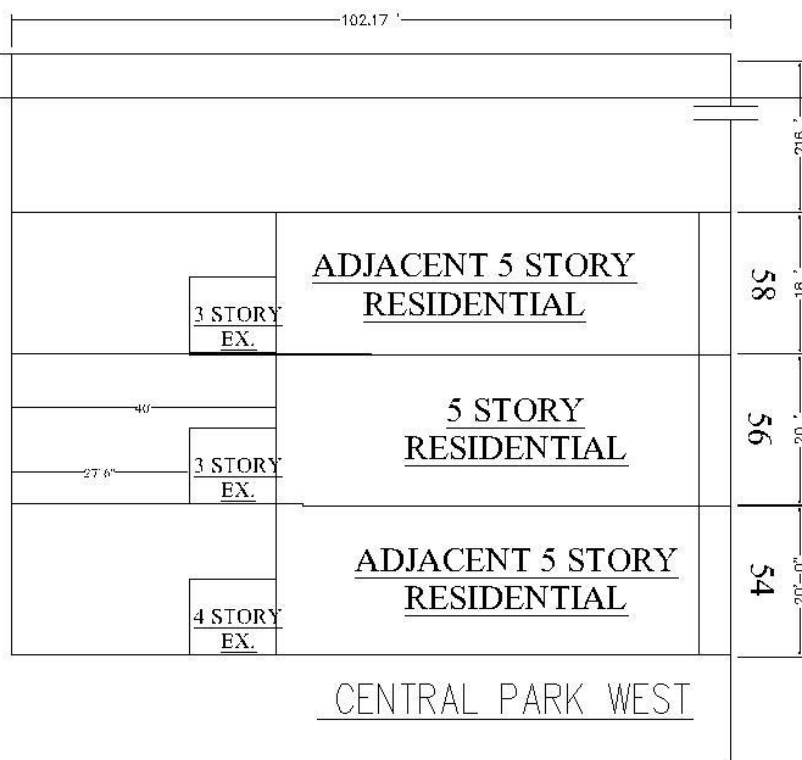


Green House Extension



56 West 85th Street

PLOT PLAN:

BLOCK: 1198
 LOT: 54
 ZONE: R8B
 MAP: 5D
 C.B.: 107

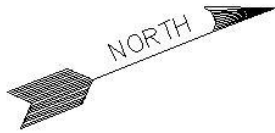



WEST 85TH STREET

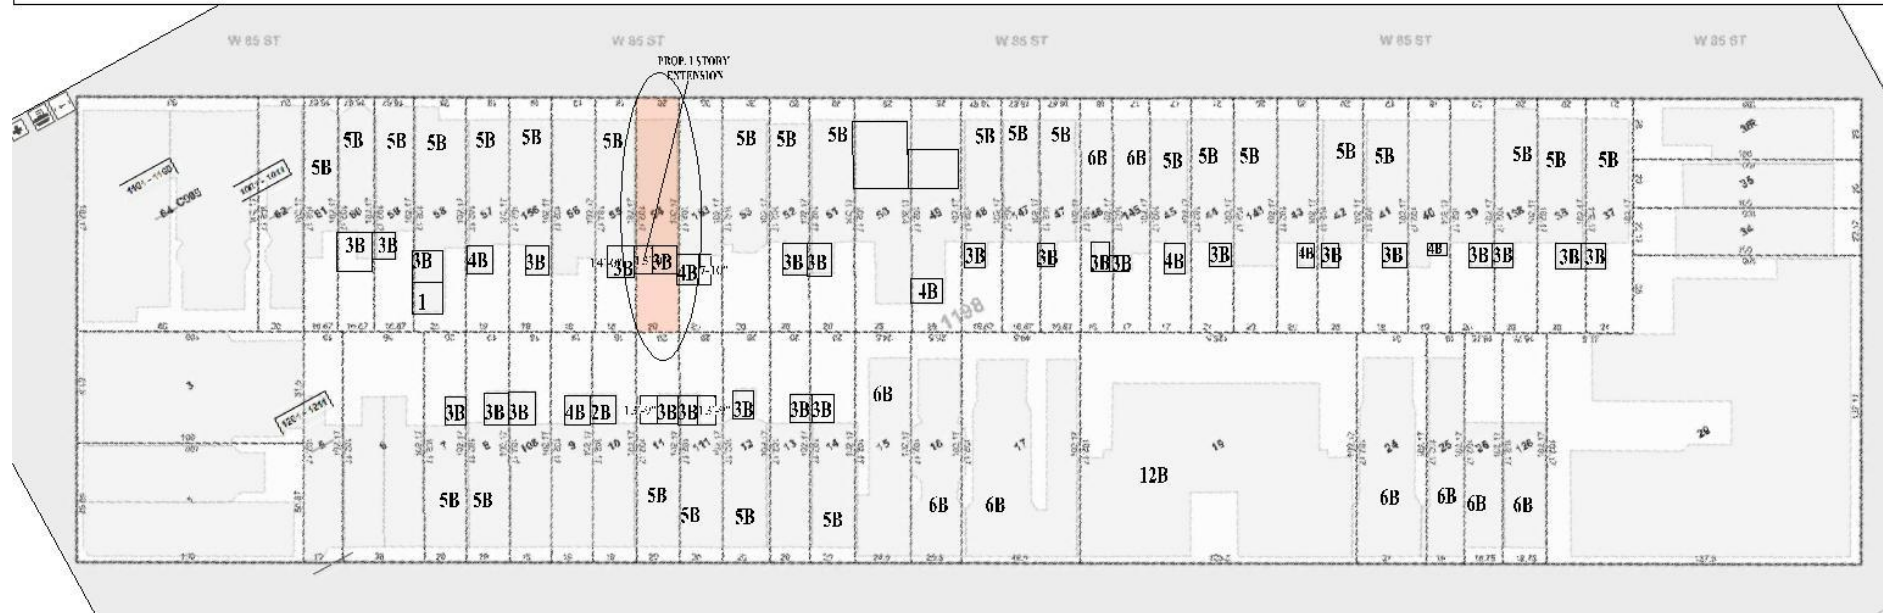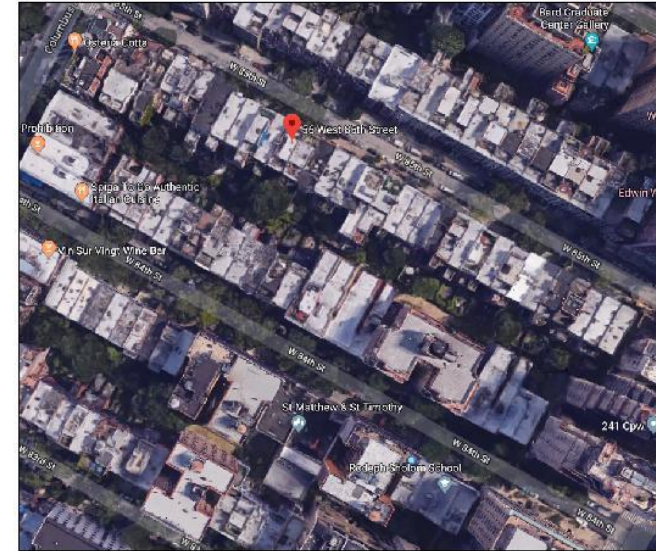



Front of 56 West 85th street



EXISTING REAR YARD

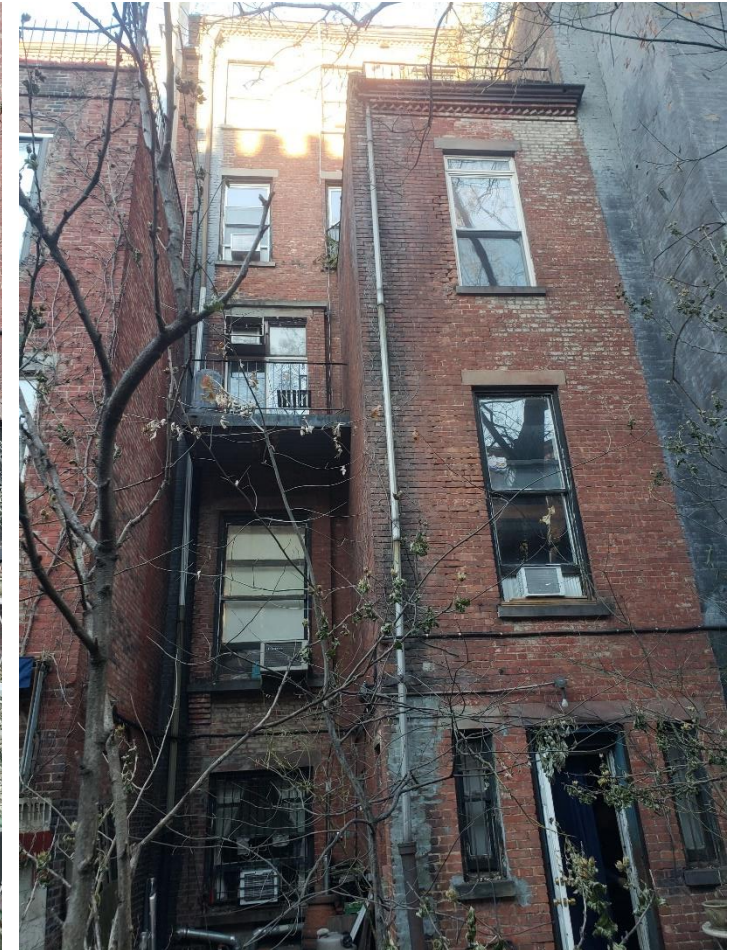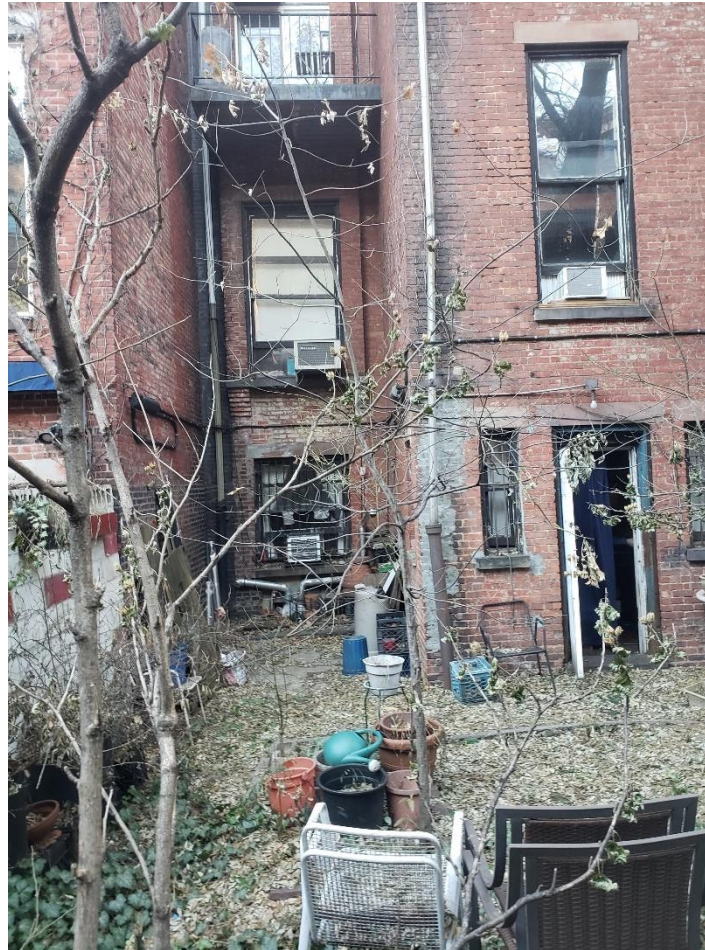

Proposed work

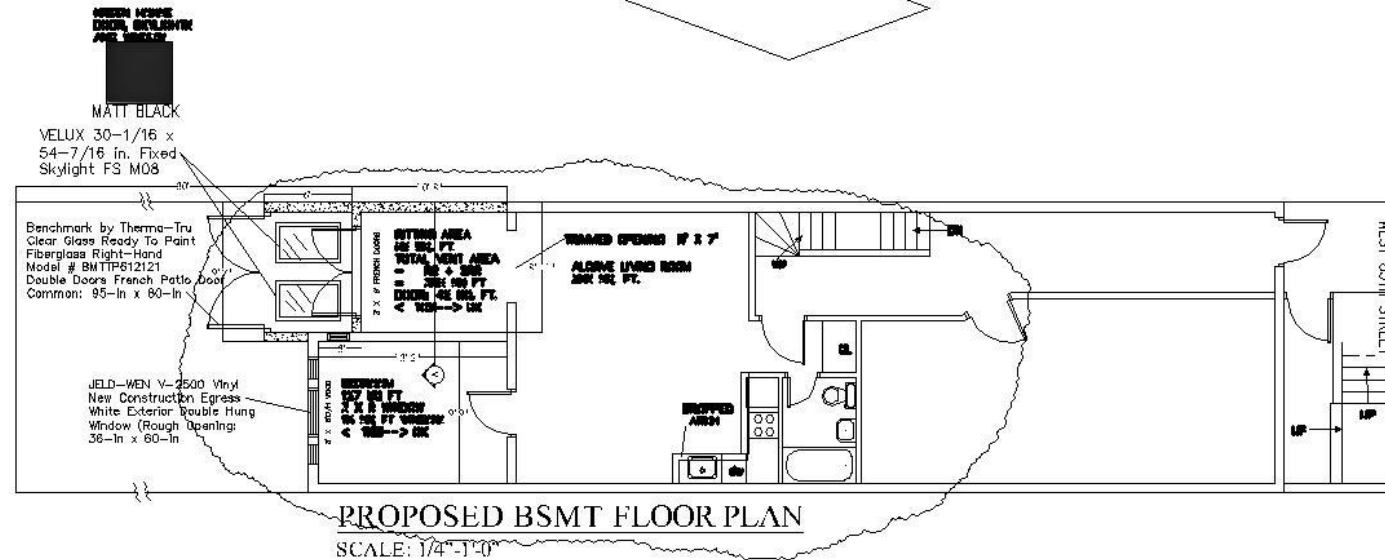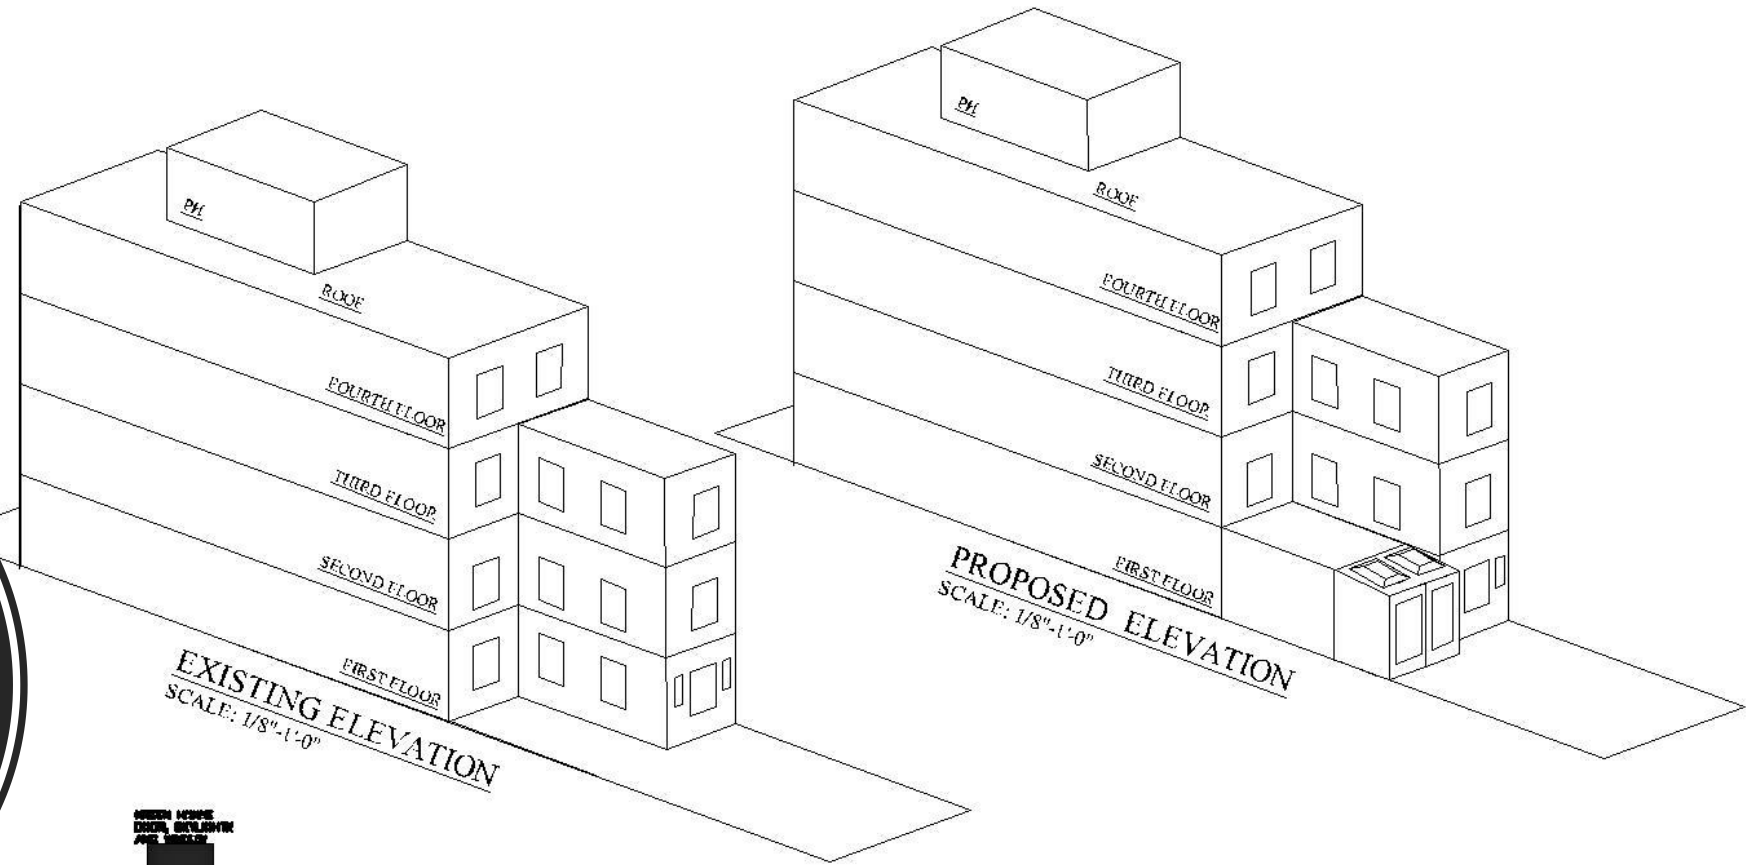




EXISTING “DONUT”





PROPOSED “DONUT”

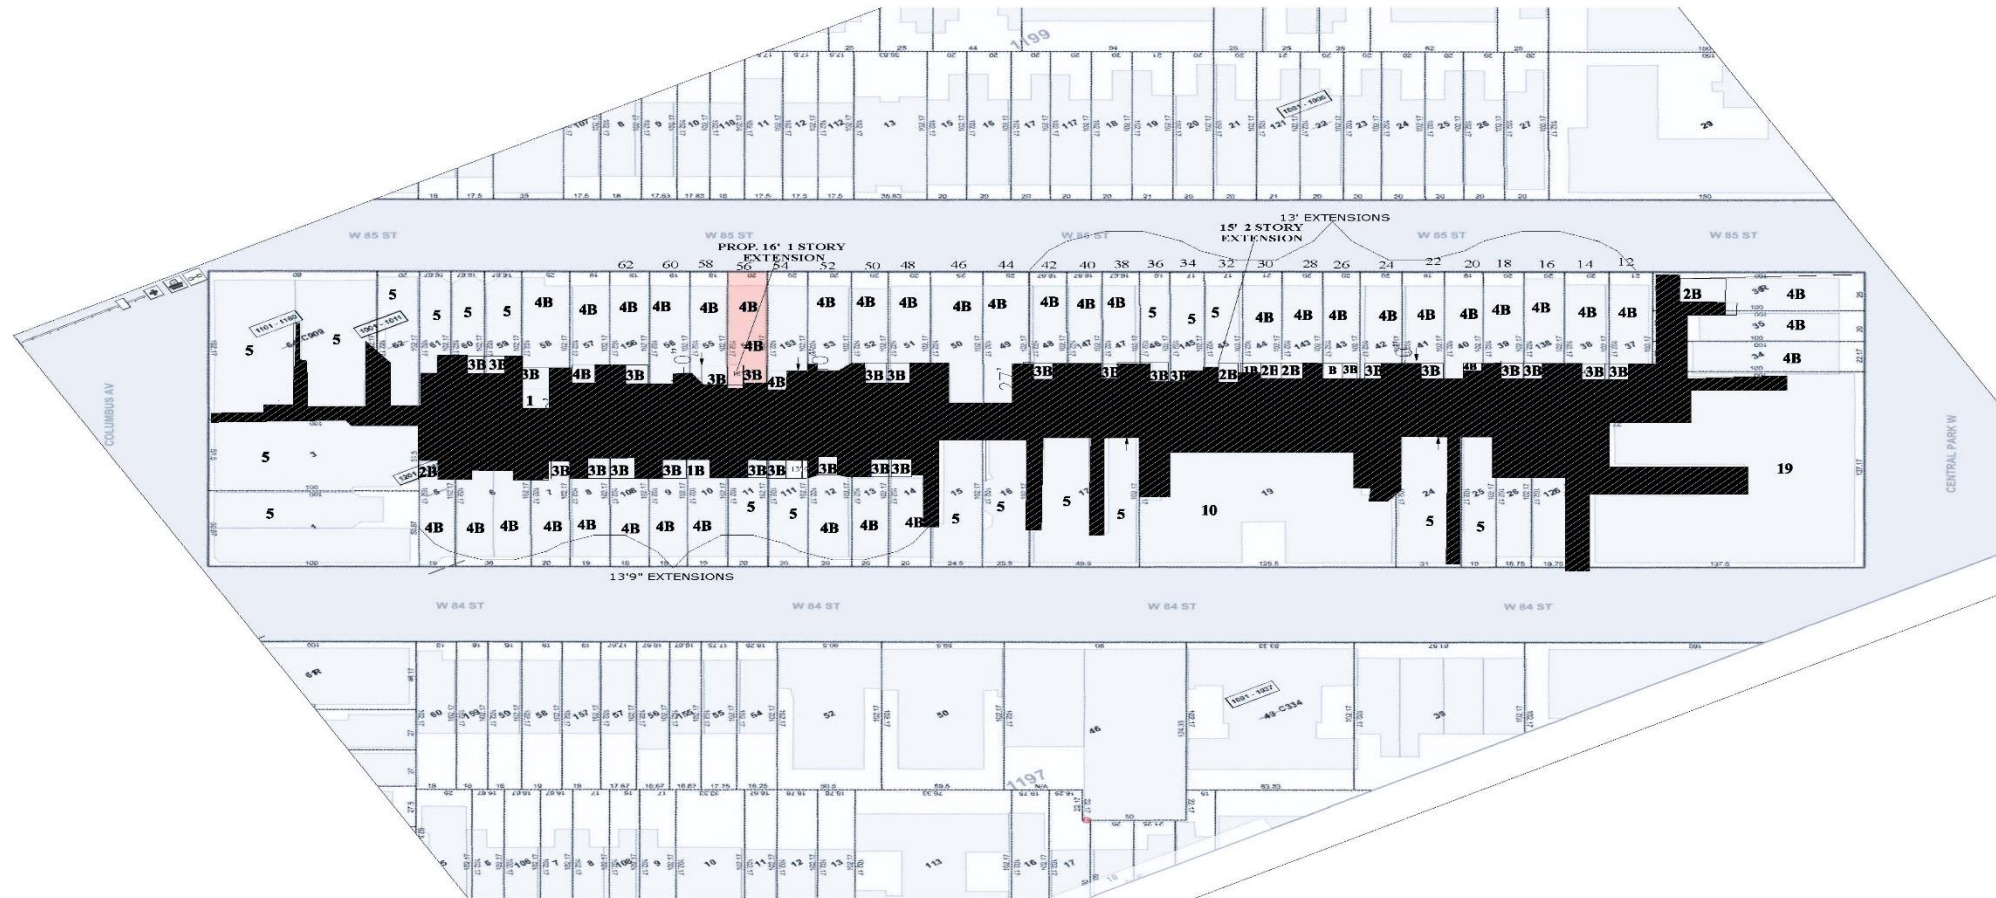

[illegible]


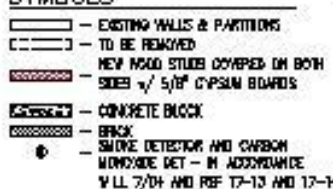[illegible]

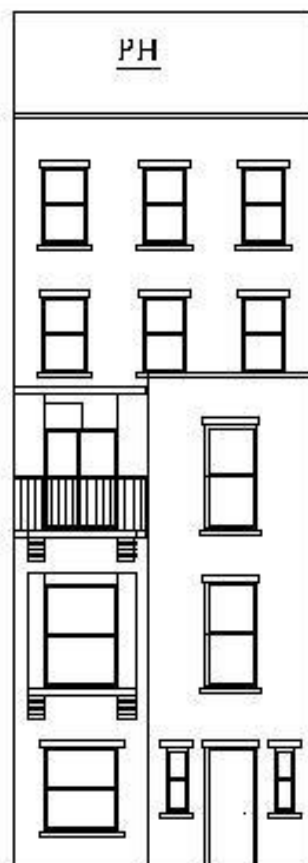

ROOF


4th FLOOR

3rd FLOOR

2nd FLOOR

1st FLOOR

BSMT FLOOR

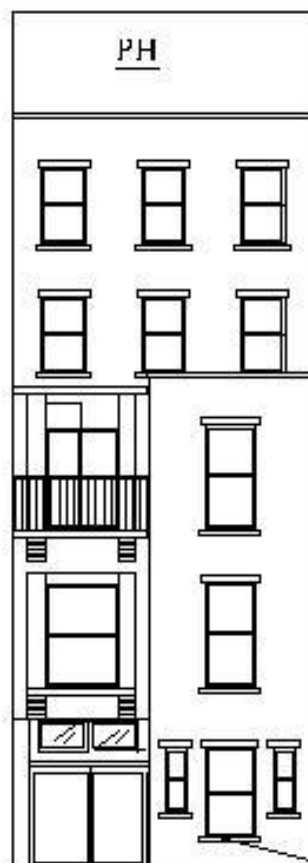

ROOF


4th FLOOR

3rd FLOOR

2nd FLOOR

1st FLOOR

BSMT FLOOR

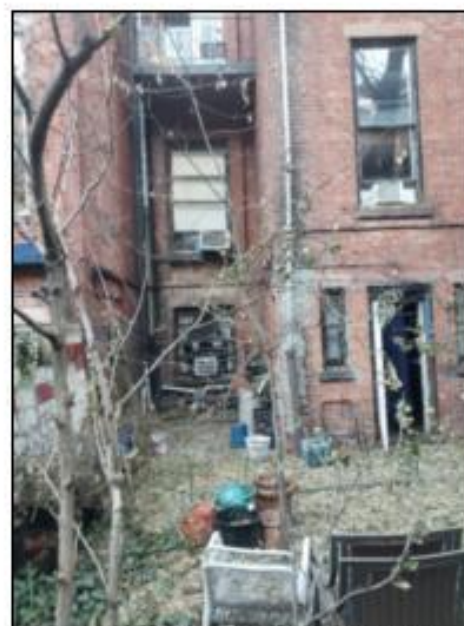



EXISTING CONDITIONS

EXISTING BSMT FLOOR ELEVATION


SCALE: 1/4" = 1'-0"

PROPOSED BSMT FLOOR ELEVATION

SCALE: 1/4" = 1'-0"

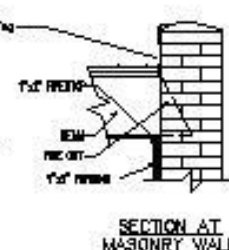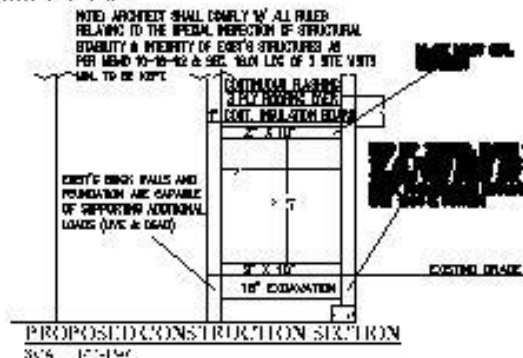

DETAIL OF FIRESTOPPING - N.T.S.
(SEE NOTE #15)

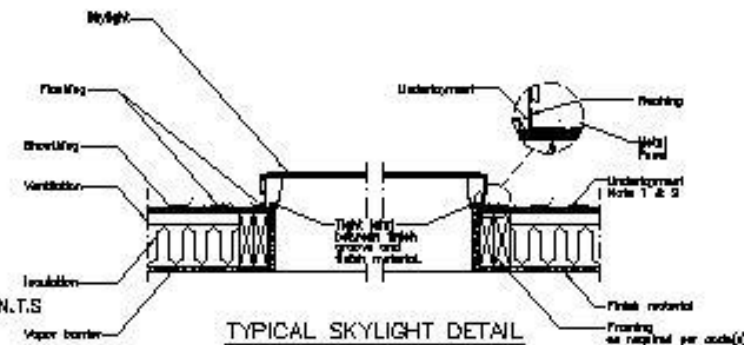

TYPICAL SKYLIGHT DETAIL


REVISIONS	DATE	DESCRIPTION
1		
2		
3		
4		
5		
6		
7		
8		
9		
10		

