

190 EAST MAIN STREET
HUNTINGTON, NY 11743
PHONE: 631-424-8480 FAX: 631-547-4193

PROJECT

420 AMSTERDAM
AVE

NEW YORK, NY, 10024

MEP ENGINEER
NAME:
ADDRESS:
CITY:
STATE:
ZIP:
TEL:
E-MAIL:

STRUCTURAL ENGINEER
NAME:
ADDRESS:
CITY:
STATE:
ZIP:
TEL:

SPECIAL INSPECTOR:
NAME:
ADDRESS:
CITY:
STATE:
ZIP:
TEL:
E-MAIL:

REVISIONS:

DOB B-SCAN
JOB #

DRAWING TITLE / INFORMATION:

COVER SHEET

SEAL & SIGNATURE:



DATE: 01-29-2024
DWG No.:

T-001.00

SHEET 01 OF 11


SHEET 01 OF 11

Copyright 2024, The Office of SWA ARCHITECTURE PLLC. All rights reserved.

NEW YORK, NY 10024

SCOPE OF WORK: INSTALLATION OF ENCLOSED AREAWAY - CORRECTION TO VIOLATION 17/0371


PLOT PLAN

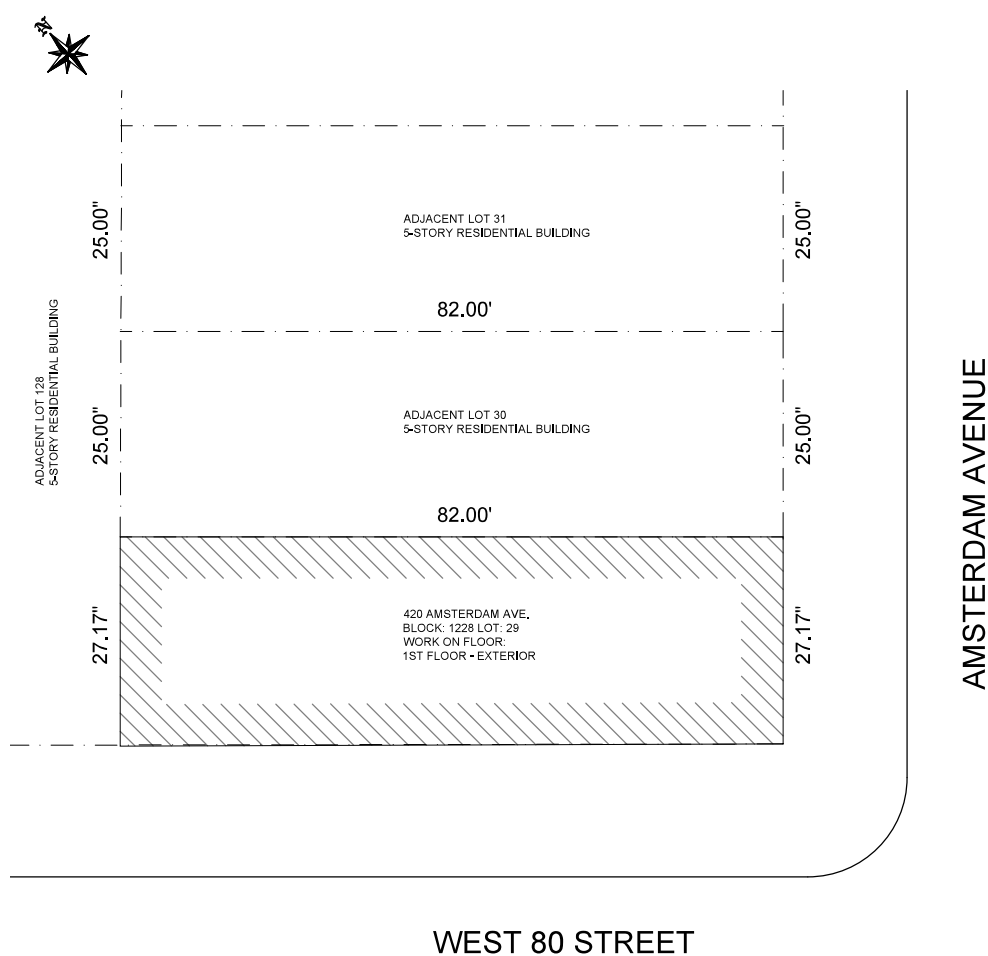

ZONING MAP (SCALE: N.T.S.)



LOCATION MAP (SCALE: N.T.S.)

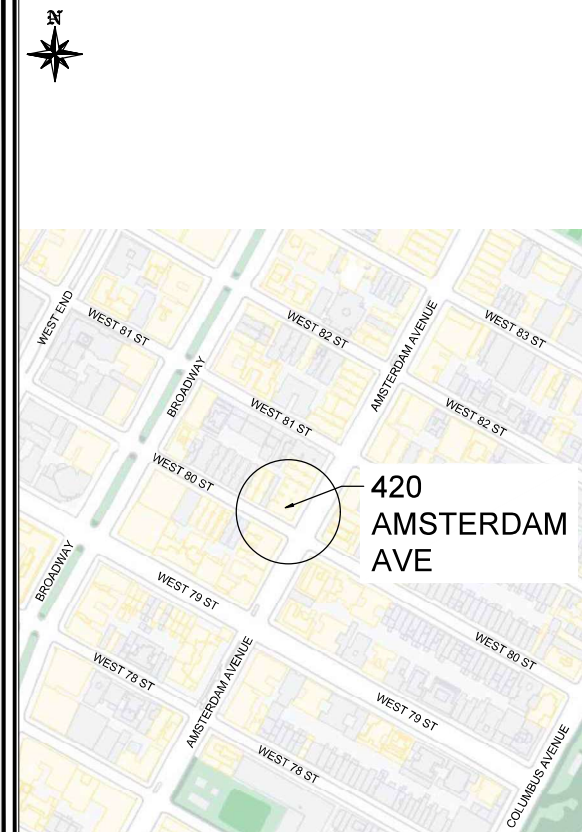



1 1940 TAX PHOTO
A-001 SCALE: N/A



2 1980 TAX PHOTO
A-001 SCALE: N/A



11 PARK PLACE SUITE 816
NEW YORK, NY 10007
PHONE: 212-632-7566

190 EAST MAIN STREET
HUNTINGTON, NY 11743
PHONE: 631-424-8480 FAX: 631-547-4193

PROJECT

420 AMSTERDAM
AVE

NEW YORK, NY, 10024

MEP ENGINEER
NAME:
ADDRESS:
CITY:
STATE:
ZIP:
TEL:
E-MAIL:

STRUCTURAL ENGINEER
NAME:
ADDRESS:
CITY:
STATE:
ZIP:
TEL:

SPECIAL INSPECTOR:
NAME:
ADDRESS:
CITY:
STATE:
ZIP:
TEL:
E-MAIL:

REVISIONS:

DOB B-SCAN
JOB #

DRAWING TITLE / INFORMATION:

REFERENCE
PHOTOS

SEAL & SIGNATURE:



DATE: 01-29-2024
DWG No.:

A-001.00

SHEET 02 OF 11



1 1980 TAX PHOTO
A-002 SCALE: N/A



3 LANDMARK DESIGNATION PHOTOS
A-002 SCALE: N/A



2 1980 TAX PHOTO
A-002 SCALE: N/A



11 PARK PLACE SUITE 816
NEW YORK, NY 10007
PHONE: 212-633-7566

190 EAST MAIN STREET
HUNTINGTON, NY 11743
PHONE: 631-424-8480 FAX: 631-547-4193

PROJECT

420 AMSTERDAM
AVE

NEW YORK, NY, 10024

MEP ENGINEER

NAME:
ADDRESS:
CITY:
STATE:
ZIP:
TEL:
E-MAIL:

STRUCTURAL ENGINEER

NAME:
ADDRESS:
CITY:
STATE:
ZIP:
TEL:

SPECIAL INSPECTOR:

NAME:
ADDRESS:
CITY:
STATE:
ZIP:
TEL:
E-MAIL:

REVISIONS:

DOB B-SCAN
JOB #

DRAWING TITLE / INFORMATION:

REFERENCE
PHOTOS

SEAL & SIGNATURE:



DATE: 01-29-2024
DWG No.:

A-002.00

SHEET 03 OF 11



1 EXISTING CONDITIONS - AMSTERDAM AVENUE FACADE
A-003 SCALE: N/A



2 EXISTING CONDITIONS - CORNER OF 80TH & AMSTERDAM FACADE
A-003 SCALE: N/A



3 EXISTING CONDITIONS - 80TH STREET FACADE
A-003 SCALE: N/A



11 PARK PLACE SUITE 816
NEW YORK, NY 10007
PHONE: 212-603-7566

190 EAST MAIN STREET
HUNTINGTON, NY 11743
PHONE: 631-424-6480 FAX: 631-547-4193

PROJECT

420 AMSTERDAM
AVE

NEW YORK, NY, 10024

MEP ENGINEER

NAME:

ADDRESS:

CITY:

STATE:

ZIP:

TEL:

E-MAIL:

STRUCTURAL ENGINEER

NAME:

ADDRESS:

CITY:

STATE:

ZIP:

TEL:

E-MAIL:

SPECIAL INSPECTOR:

NAME:

ADDRESS:

CITY:

STATE:

ZIP:

TEL:

E-MAIL:

REVISIONS:

LEGEND

A

ENCLOSED AREA WITH REPLACEMENT OF FENCE
AND INSTALLATION OF A GARBAGE BINS ON CASTERS

DOB B-SCAN
JOB #

DRAWING TITLE / INFORMATION:

REFERENCE
PHOTOS

SEAL & SIGNATURE:



DATE: 01-29-2024

DWG No.:

A-003

SHEET 04 OF 11

Copyright 2024. The Office of SWA ARCHITECTURE PLLC. All rights reserved.



11 PARK PLACE SUITE 816
NEW YORK, NY 10007
PHONE: 212-603-7566

190 EAST MAIN STREET
HUNTINGTON, NY 11743
PHONE: 631-424-8480 FAX: 631-547-4193

PROJECT

420 AMSTERDAM
AVE

NEW YORK, NY, 10024

MEP ENGINEER
NAME:
ADDRESS:
CITY:
STATE:
ZIP:
TEL:
E-MAIL:

STRUCTURAL ENGINEER
NAME:
ADDRESS:
CITY:
STATE:
ZIP:
TEL:
E-MAIL:

SPECIAL INSPECTOR:
NAME:
ADDRESS:
CITY:
STATE:
ZIP:
TEL:
E-MAIL:

REVISIONS:

DOB B-SCAN
JOB #

DRAWING TITLE / INFORMATION:

CLOSE UP
PHOTOS

SEAL & SIGNATURE:



DATE: 01-29-2024
DWG No.:

A-004.00

SHEET 05 OF 11



1 ENCLOSED AREAWAY - 80TH ST
A-004 SCALE: N/A



2 ENCLOSED AREAWAY - 80TH ST
A-004 SCALE: N/A



1 TRASH ENCLOSURE - 80TH ST
A-005 SCALE: N/A



2 TRASH ENCLOSURE - 80TH ST
A-005 SCALE: N/A



3 REPLACEMENT FENCE - 80TH ST.
A-005 SCALE: N/A



11 PARK PLACE SUITE 816
NEW YORK, NY 10007
PHONE: 212-603-7566

190 EAST MAIN STREET
HUNTINGTON, NY 11743
PHONE: 631-424-8480 FAX: 631-547-4193

PROJECT

420 AMSTERDAM
AVE

NEW YORK, NY, 10024

MEP ENGINEER
NAME:
ADDRESS:
CITY:
STATE:
ZIP:
TEL:
E-MAIL:

STRUCTURAL ENGINEER
NAME:
ADDRESS:
CITY:
STATE:
ZIP:
TEL:
E-MAIL:

SPECIAL INSPECTOR:
NAME:
ADDRESS:
CITY:
STATE:
ZIP:
TEL:
E-MAIL:

REVISIONS:

DOB B-SCAN
JOB #

DRAWING TITLE / INFORMATION:

CLOSE UP
PHOTOS

SEAL & SIGNATURE:



DATE: 01-29-2024
DWG No.:

A-005.00

SHEET 06 OF 11



1 NEIGHBOR REFERENCE - 161 W 80TH ST, NY
A-006 SCALE: N/A



2 NEIGHBOR REFERENCE - 211 W 80TH ST, NY
A-006 SCALE: N/A



11 PARK PLACE SUITE 816
NEW YORK, NY 10007
PHONE: 212-632-7566

190 EAST MAIN STREET
HUNTINGTON, NY 11743
PHONE: 631-424-8480 FAX: 631-547-4193

PROJECT

420 AMSTERDAM
AVE

NEW YORK, NY, 10024

MEP ENGINEER

NAME:

ADDRESS:

CITY:

STATE:

ZIP:

TEL:

E-MAIL:

STRUCTURAL ENGINEER

NAME:

ADDRESS:

CITY:

STATE:

ZIP:

TEL:

E-MAIL:

SPECIAL INSPECTOR:

NAME:

ADDRESS:

CITY:

STATE:

ZIP:

TEL:

E-MAIL:

REVISIONS:

DOB B-SCAN
JOB #

DRAWING TITLE / INFORMATION:

NEIGHBOR
REFERENCES

SEAL & SIGNATURE:



DATE: 01-29-2024
DWG No.:

A-006.00

SHEET 07 OF 11



3 NEIGHBOR REFERENCE - 208 W 80TH ST, NY
A-004 SCALE: N/A



4 NEIGHBOR REFERENCE - 165 W 80TH ST, NY
A-004 SCALE: N/A



5 NEIGHBOR REFERENCE -159 W 80TH ST, NY
A-004 SCALE: N/A



11 PARK PLACE SUITE 816
NEW YORK, NY 10007
PHONE: 212-632-7566

190 EAST MAIN STREET
HUNTINGTON, NY 11743
PHONE: 631-424-8480 FAX: 631-547-4193

PROJECT

420 AMSTERDAM
AVE

NEW YORK, NY, 10024

MEP ENGINEER
NAME:
ADDRESS:
CITY:
STATE:
ZIP:
TEL:
E-MAIL:

STRUCTURAL ENGINEER
NAME:
ADDRESS:
CITY:
STATE:
ZIP:
TEL:
E-MAIL:

SPECIAL INSPECTOR:
NAME:
ADDRESS:
CITY:
STATE:
ZIP:
TEL:
E-MAIL:

REVISIONS:

DOB B-SCAN
JOB #

DRAWING TITLE / INFORMATION:

NEIGHBOR
REFERENCES

SEAL & SIGNATURE:



DATE: 01-29-2024
DWG No.:

A-007.00

SHEET 08 OF 11



11 PARK PLACE SUITE 816
NEW YORK, NY 10007
PHONE: 212-632-7566

190 EAST MAIN STREET
HUNTINGTON, NY 11743
PHONE: 631-424-8480 FAX: 631-547-4193

PROJECT

420 AMSTERDAM
AVE

NEW YORK, NY, 10024

MEP ENGINEER
NAME:
ADDRESS:
CITY:
STATE:
ZIP:
TEL:
E-MAIL:

STRUCTURAL ENGINEER
NAME:
ADDRESS:
CITY:
STATE:
ZIP:
TEL:
E-MAIL:

SPECIAL INSPECTOR:
NAME:
ADDRESS:
CITY:
STATE:
ZIP:
TEL:
E-MAIL:

REVISIONS:

DOB B-SCAN
JOB #

DRAWING TITLE / INFORMATION:

EXTERIOR
ENCLOSED
AREAWAY

SEAL & SIGNATURE:




DATE: 01-29-2024
DWG No.:

A-008.00


SHEET 09 OF 11

Copyright 2024. The Office of SWA ARCHITECTURE PLLC. All rights reserved.

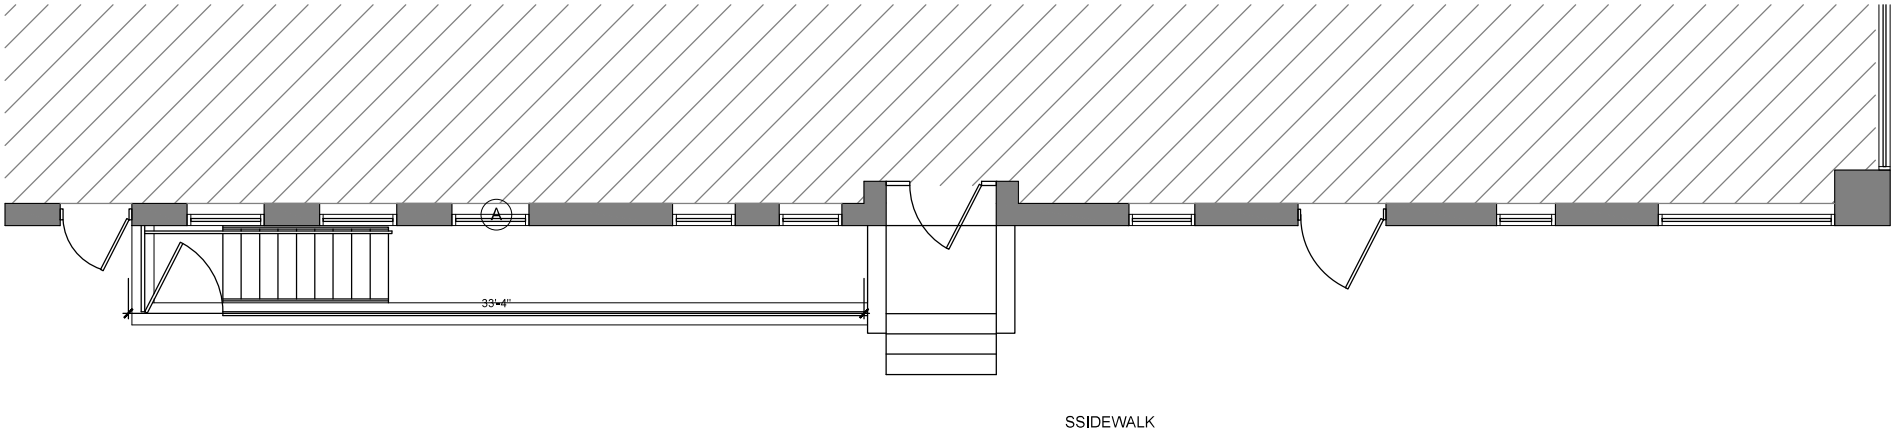

SSIDEWALK

1
A-005
EXISTING ENCLOSED AREAWAY & TRASH - 80TH ST
SCALE: 1/4" = 1'-0"

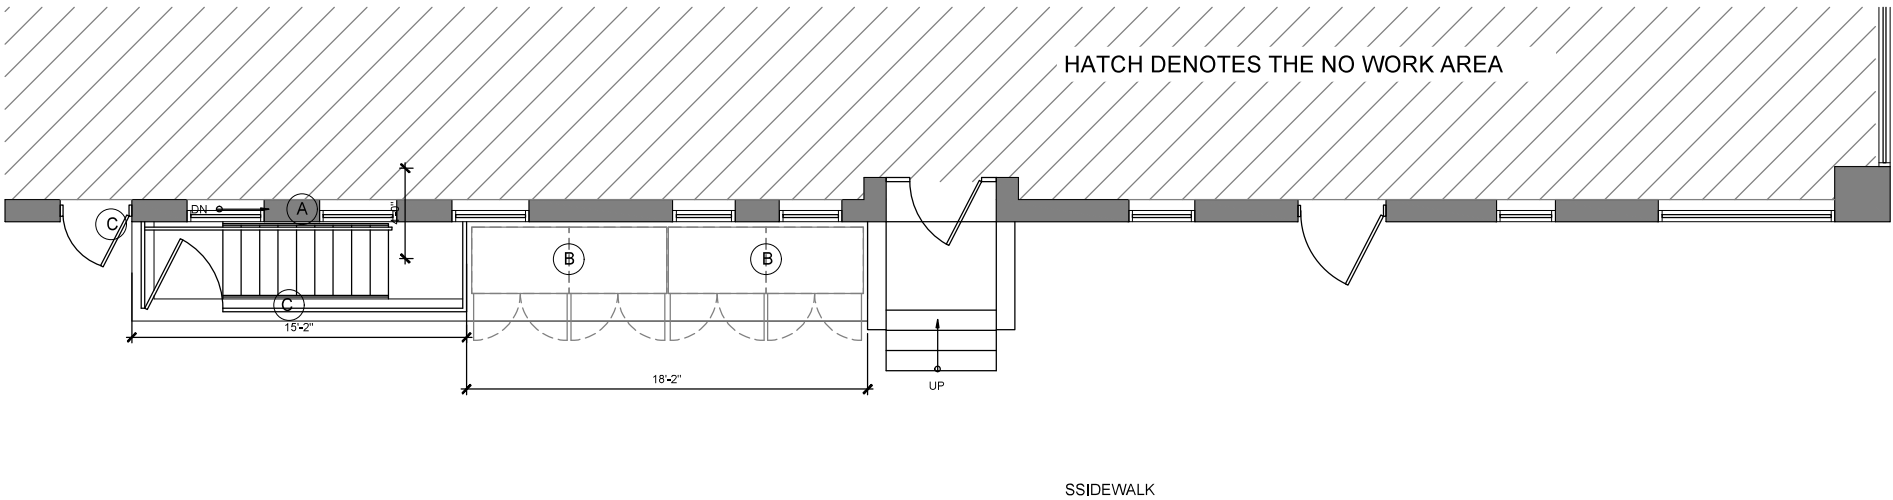

SSIDEWALK

2
A-005
PROPOSED ENCLOSED AREAWAY & TRASH - 80TH ST
SCALE: 1/4" = 1'-0"

LEGEND	
A	ENCLOSED AREAWAY
B	GARBAGE BINS ON CASTERS (NOT PERMANENTLY AFFIXED)
C	AREAWAY FENCE / ENCLOSURE REPLACEMENT



1
A-009 / SCALE: 1/4" = 1'-0"

HISTORIC REFERENCE PHOTO



2
A-009 / SCALE: 1/4" = 1'-0"

HISTORIC REFERENCE PHOTO



11 PARK PLACE, SUITE 816
NEW YORK, NY 10007
PHONE: 212-632-7566

190 EAST MAIN STREET
HUNTINGTON, NY 11743
PHONE: 631-424-8480 FAX: 631-547-4193

PROJECT

420 AMSTERDAM
AVE

NEW YORK, NY, 10024

M/E/P ENGINEER

NAME:
ADDRESS:
CITY:
STATE:
ZIP:
TEL:
E-MAIL:

STRUCTURAL ENGINEER

NAME:
ADDRESS:
CITY:
STATE:
ZIP:
TEL:

SPECIAL INSPECTOR:

NAME:
ADDRESS:
CITY:
STATE:
ZIP:
TEL:
E-MAIL:

REVISIONS:

DOB B-SCAN
JOB #

DRAWING TITLE / INFORMATION:

REFERENCE
PHOTOS

SEAL & SIGNATURE:



DATE: 01-29-2024
DWG No.:

A-009

SHEET 10 OF 11



1 REFERENCE PHOTO - 454 AMSTERDAM AVE
A-009 SCALE: 1/4" = 1'-0"



2 REFERENCE PHOTO - 454 AMSTERDAM AVE
A-009 SCALE: 1/4" = 1'-0"



11 PARK PLACE, SUITE 816
NEW YORK, NY 10007
PHONE: 212-633-7566

190 EAST MAIN STREET
HUNTINGTON, NY 11743
PHONE: 631-424-8480 FAX: 631-547-4193

PROJECT

420 AMSTERDAM
AVE

NEW YORK, NY, 10024

MEP ENGINEER

NAME:

ADDRESS:

CITY:

STATE:

ZIP:

TEL:

E-MAIL:

STRUCTURAL ENGINEER

NAME:

ADDRESS:

CITY:

STATE:

ZIP:

TEL:

E-MAIL:

SPECIAL INSPECTOR:

NAME:

ADDRESS:

CITY:

STATE:

ZIP:

TEL:

E-MAIL:

REVISIONS:

DOB B-SCAN
JOB #

DRAWING TITLE / INFORMATION:

REFERENCE
PHOTOS

SEAL & SIGNATURE:



DATE: 01-29-2024
DWG No.:

A-010

SHEET 11 OF 11